



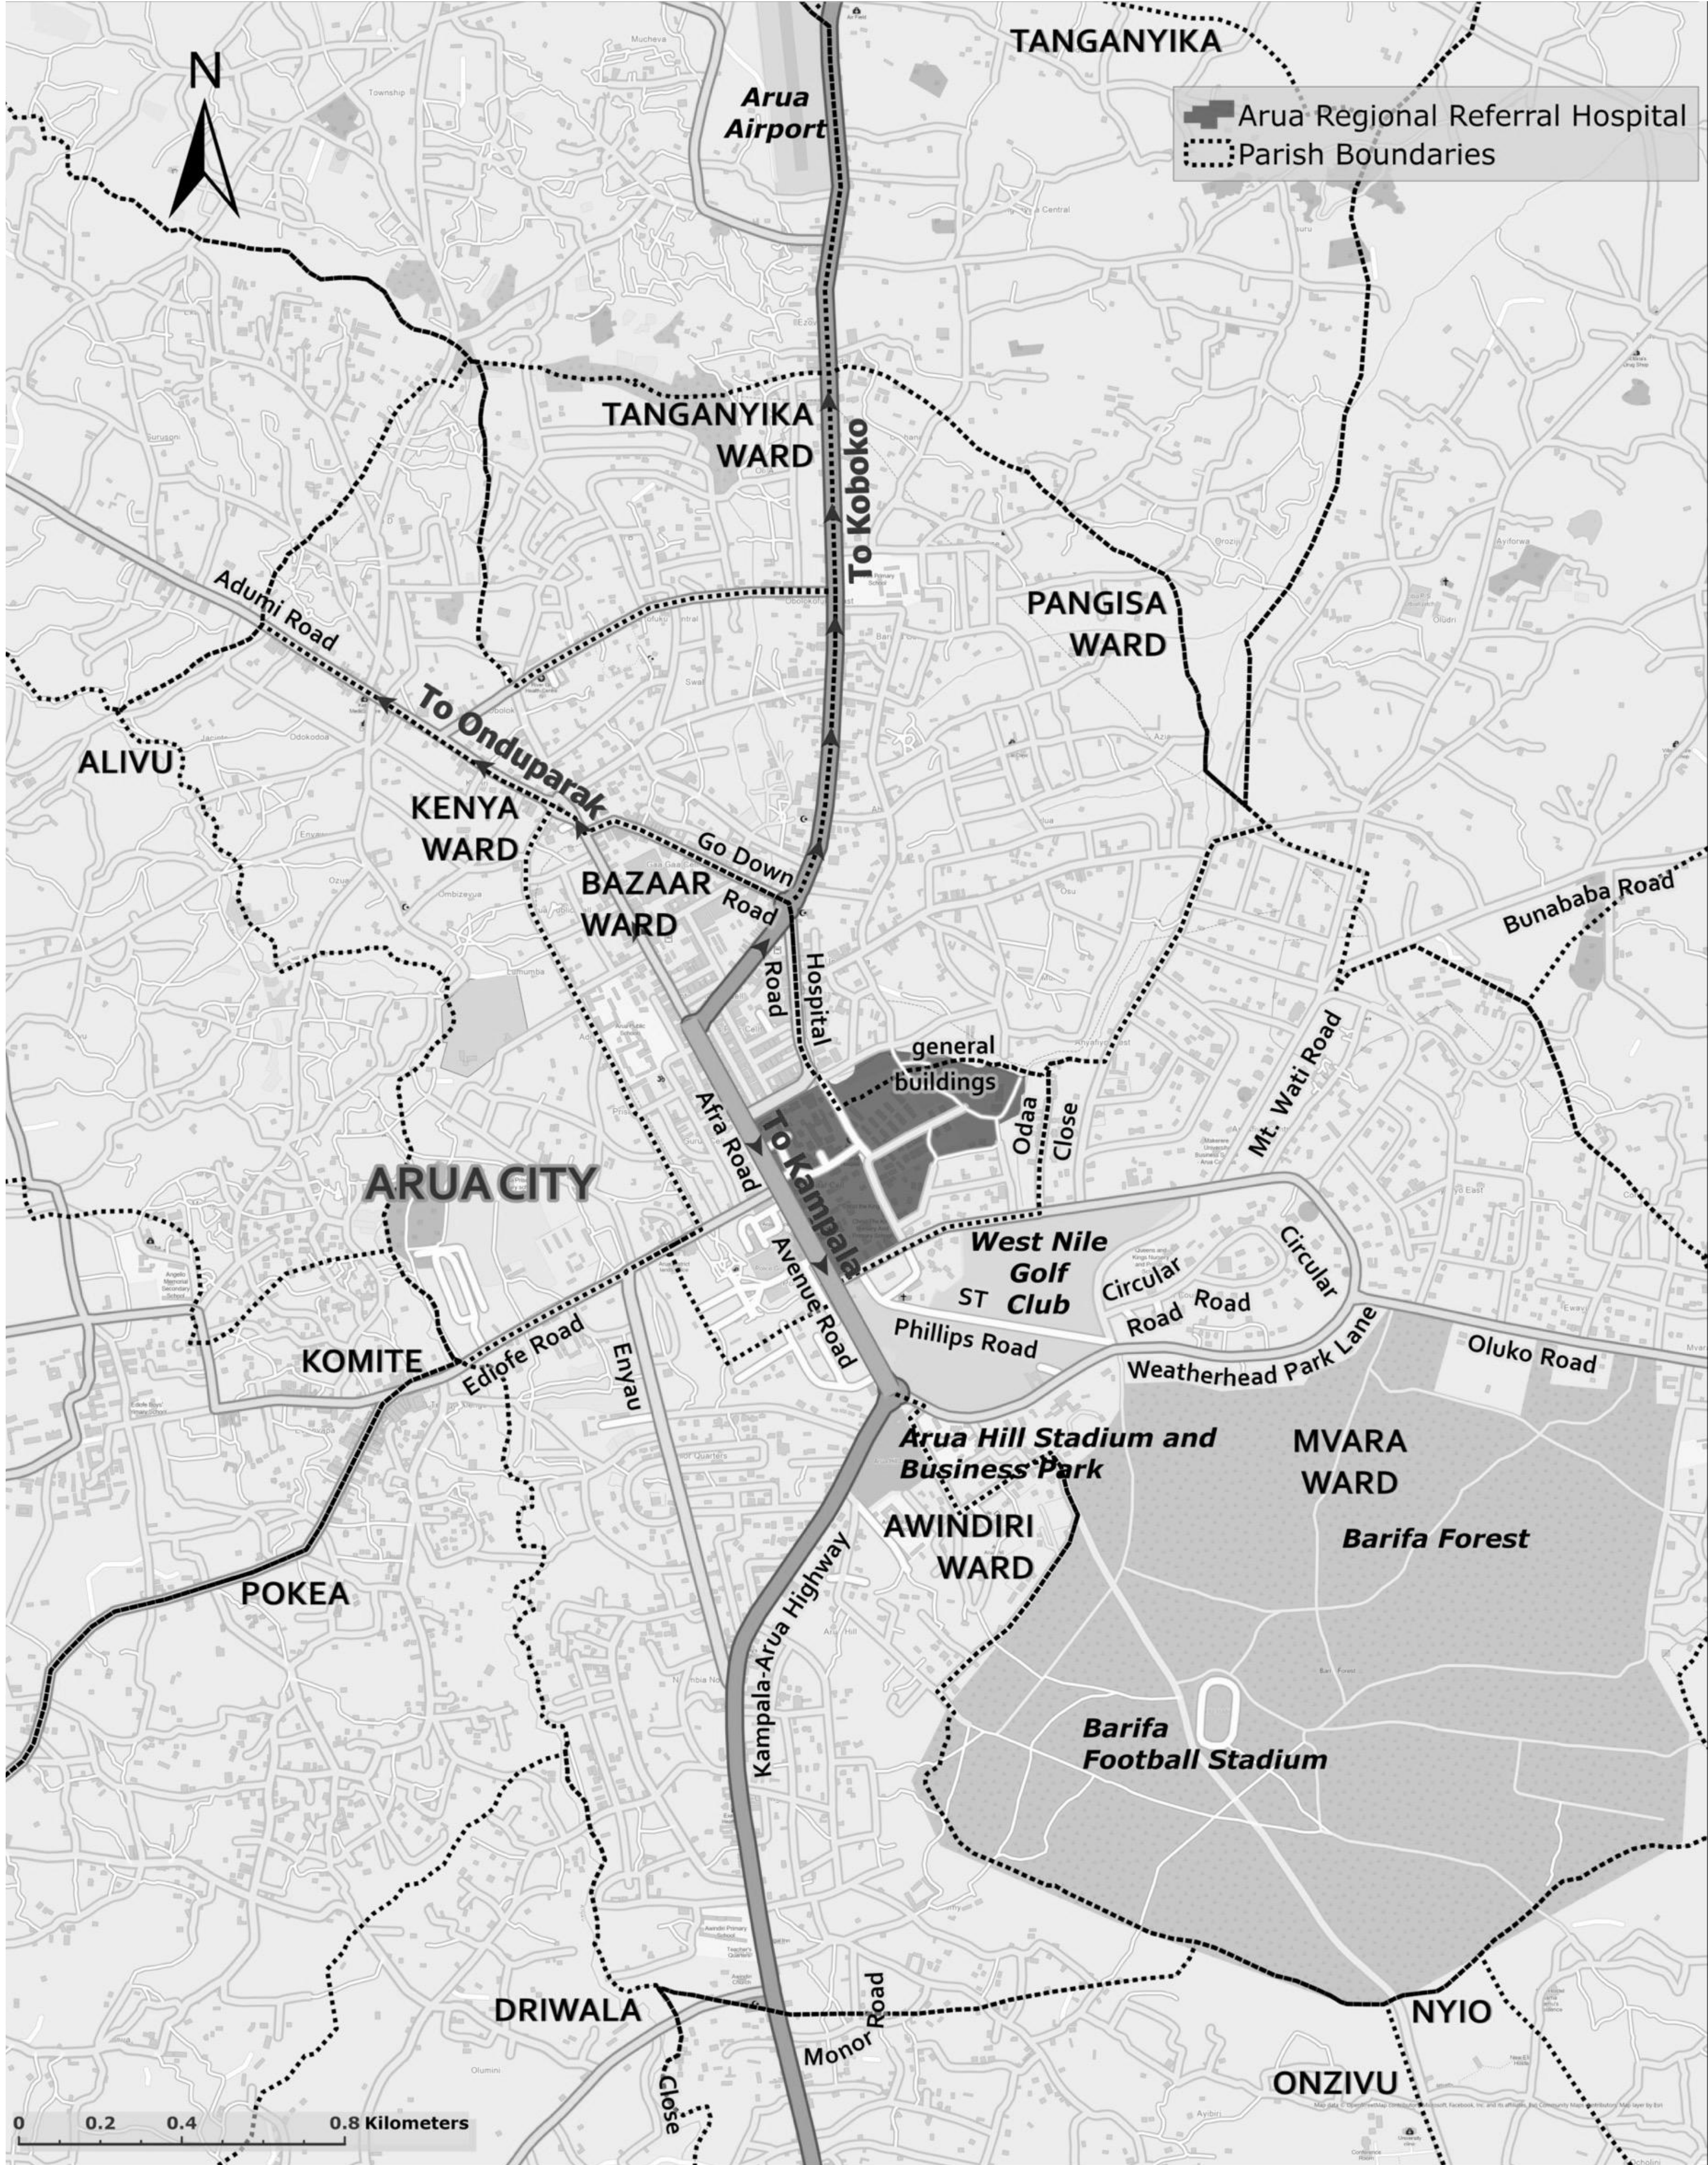

L[--] 01 LOCATION PLAN
Scale (Not to Scale)

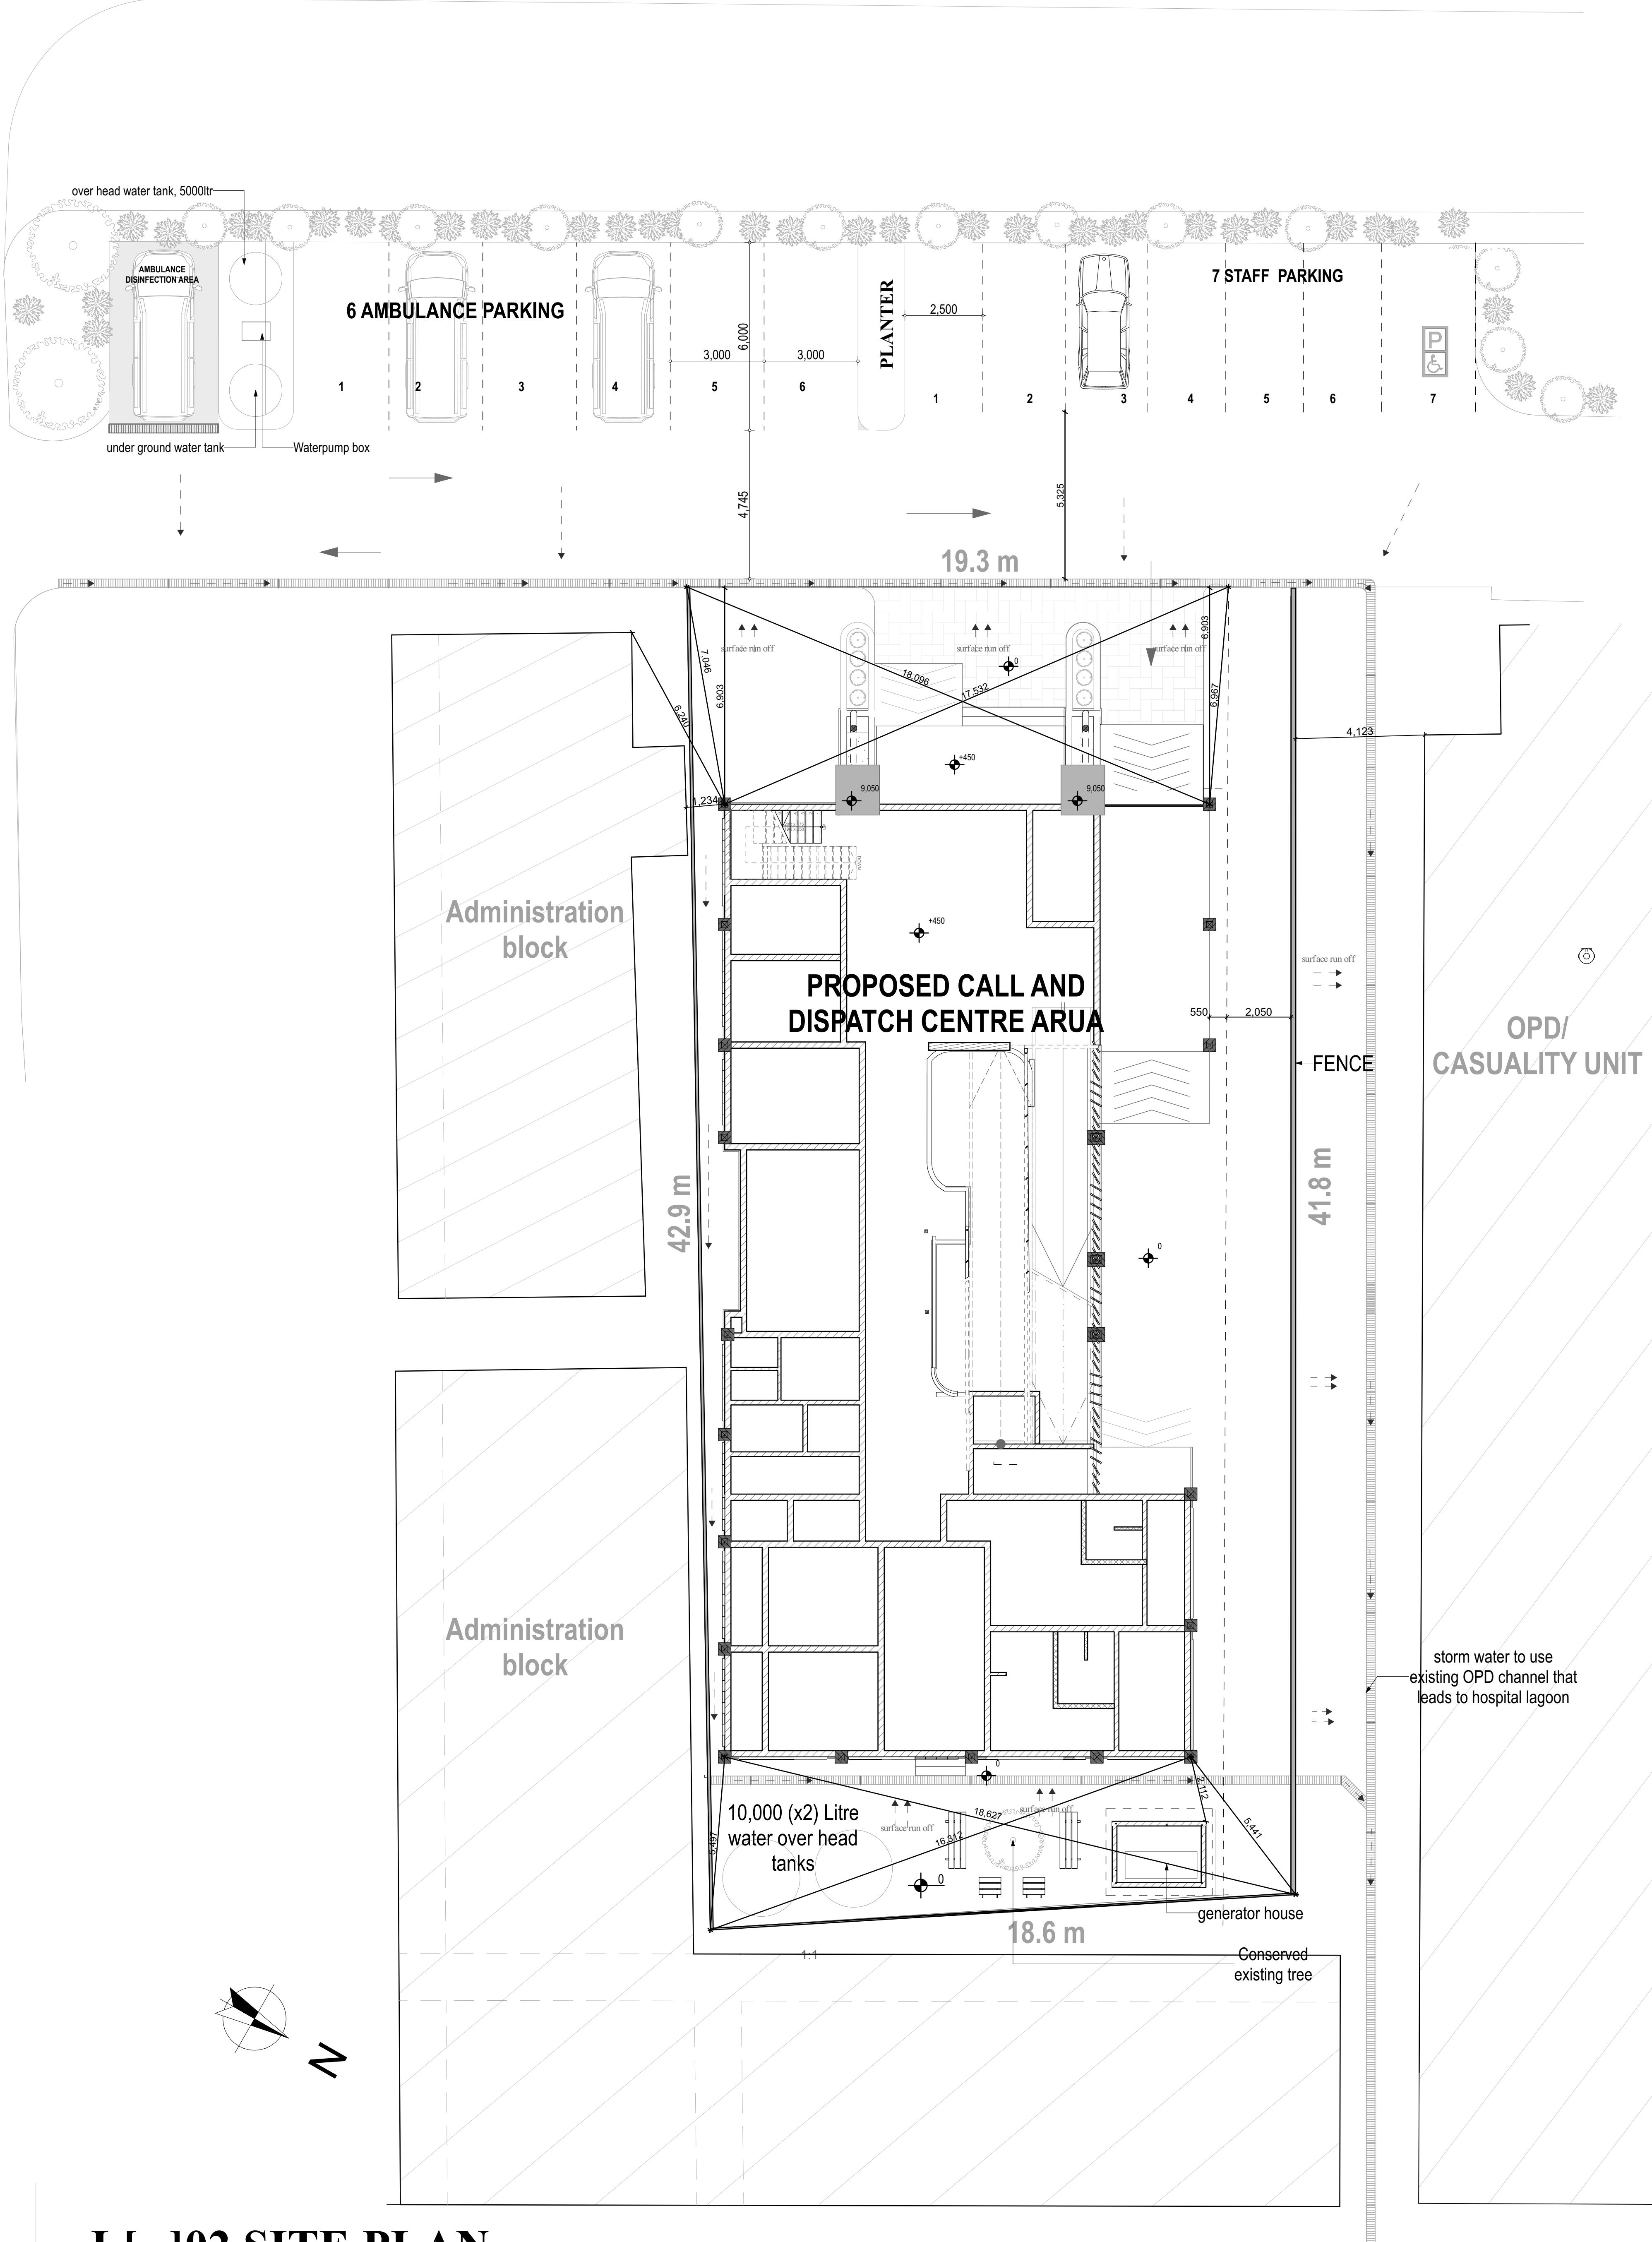

L[--]02 SITE PLAN
1:500

NOTES

1. This drawing is copyright
2. Do not scale off this drawing
3. All levels and dimensions to be checked on site before any building work commences
4. Any discrepancies to be reported to the office of the consultant
5. All work to be strictly in accordance to with the standard specifications and notes
6. This drawing is to be read in conjunction with specifications and all other relevant drawings
7. Walls below 200mm thick to be reinforced with hoop iron at every alternate course
8. Depth of foundations to be decided on site
9. pv denotes permanent air vents over doors and windows as shown on drawings
10. A single layer of 3-ply bituminous felt to be provided between masonry and r.c. work
11. Drain pipes passing under tarmac, driveways, and buildings to be encased in 150mm thick concrete surround
12. All reinforced concrete work to Structural Engineer's drawings
13. All sanitary works to the entire satisfaction of MoH
14. All roads, storm water drainage and foul sewerage to Civil Engineer's drawings

Client:

**ENABEL LSF
&
MINISTRY OF HEALTH**

Job : CONSULTANCY SERVICES FOR DESIGN
AND SUPERVISION OF
WORKS FOR CALL AND DISPATCH
CENTRE IN
ARUA REGIONAL REFERRAL HOSPITAL

REF No. UGA20003-10017

STUDIONE DESIGN GROUP Ltd
STUDIOne
DESIGN GROUP
ARCHITECTURE | PROJECT MANAGEMENT | ENGINEERING | LANDSCAPING
P.O. Box 24733 KAMPALA, UGANDA
Plot No. 717, Sebuliba Kimo Rd, Lumumba -
Ruhaga Division
TEL: +256 777 665457 / +256 708 223864
E-mail: info@studionedg.com
Web: www.studionedg.com


Drawing Name

L[--]01,02 LOCATION PLAN, SITE PLAN


CONSTRUCTION DRAWINGS	
Drawn by KH	Checked by ES
Date 02nd, MAR, 2023	Scale AS INDICATED ON DRAWING
Paper size A0	Drawing No.

Arch . Ssinabulya Emmanuel

ARC Reg No. 223 PC No. 23041

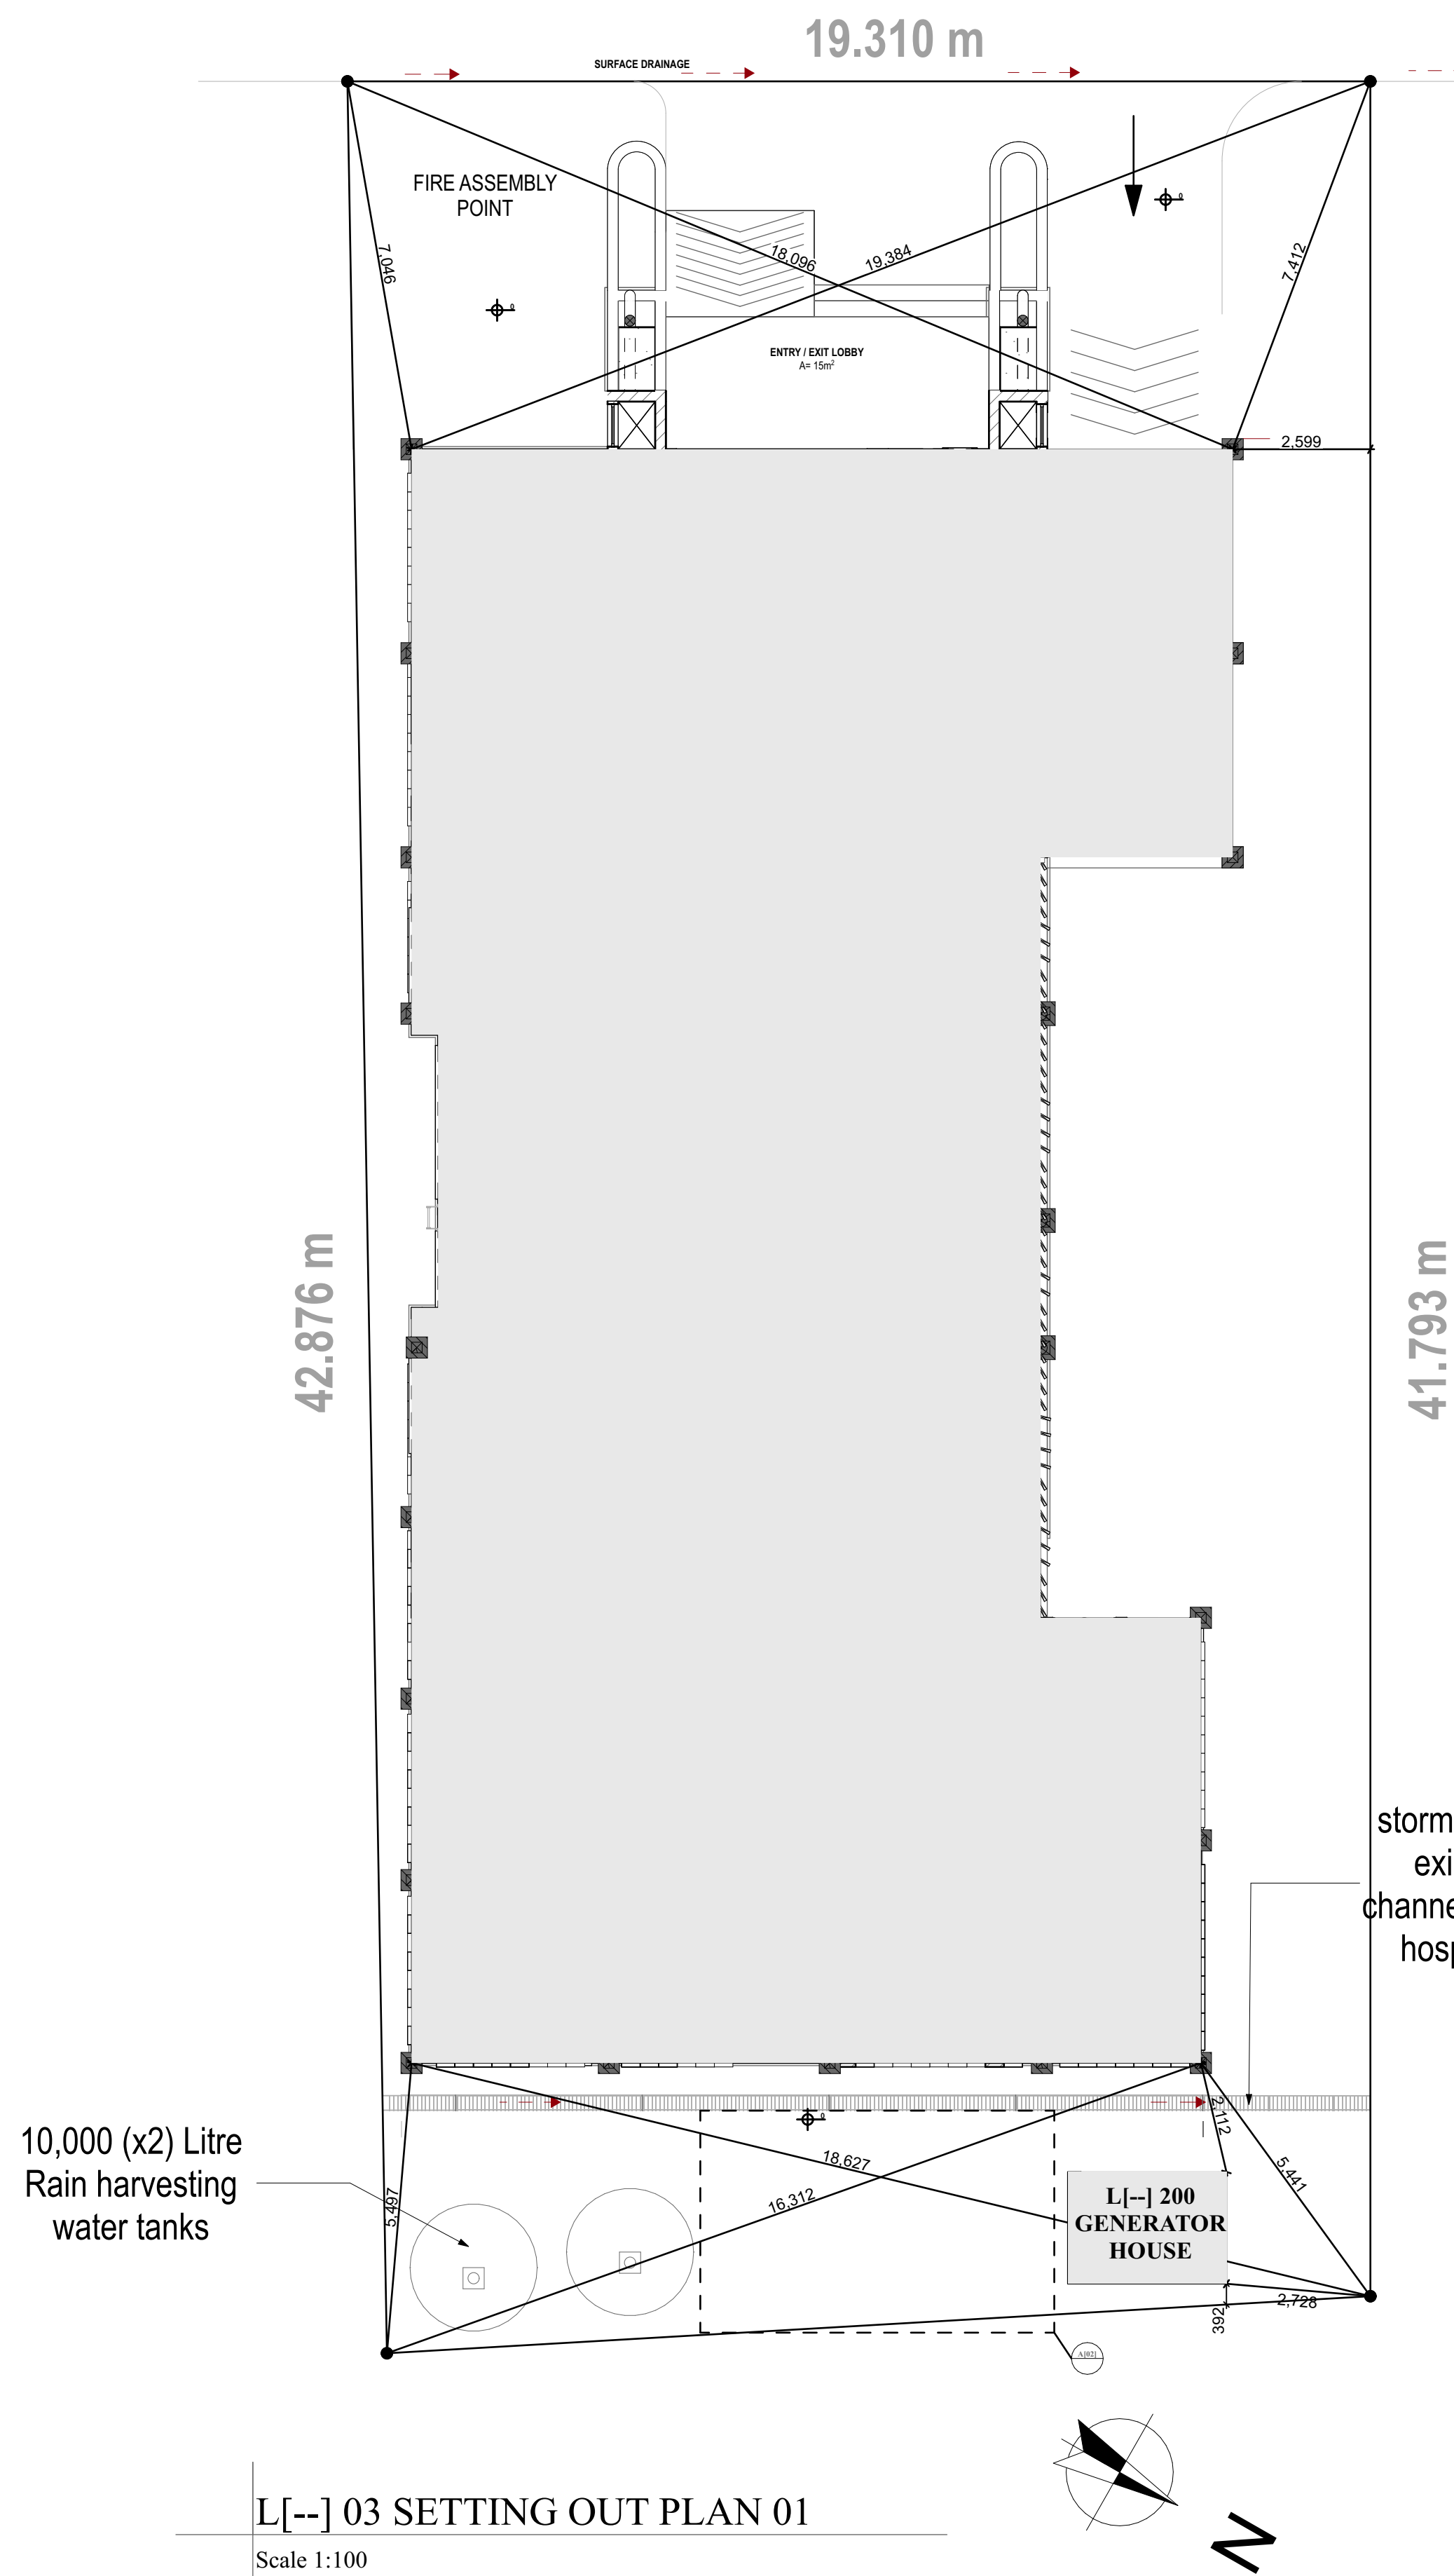

L[-] 03 SETTING OUT PLAN 01
Scale 1:100

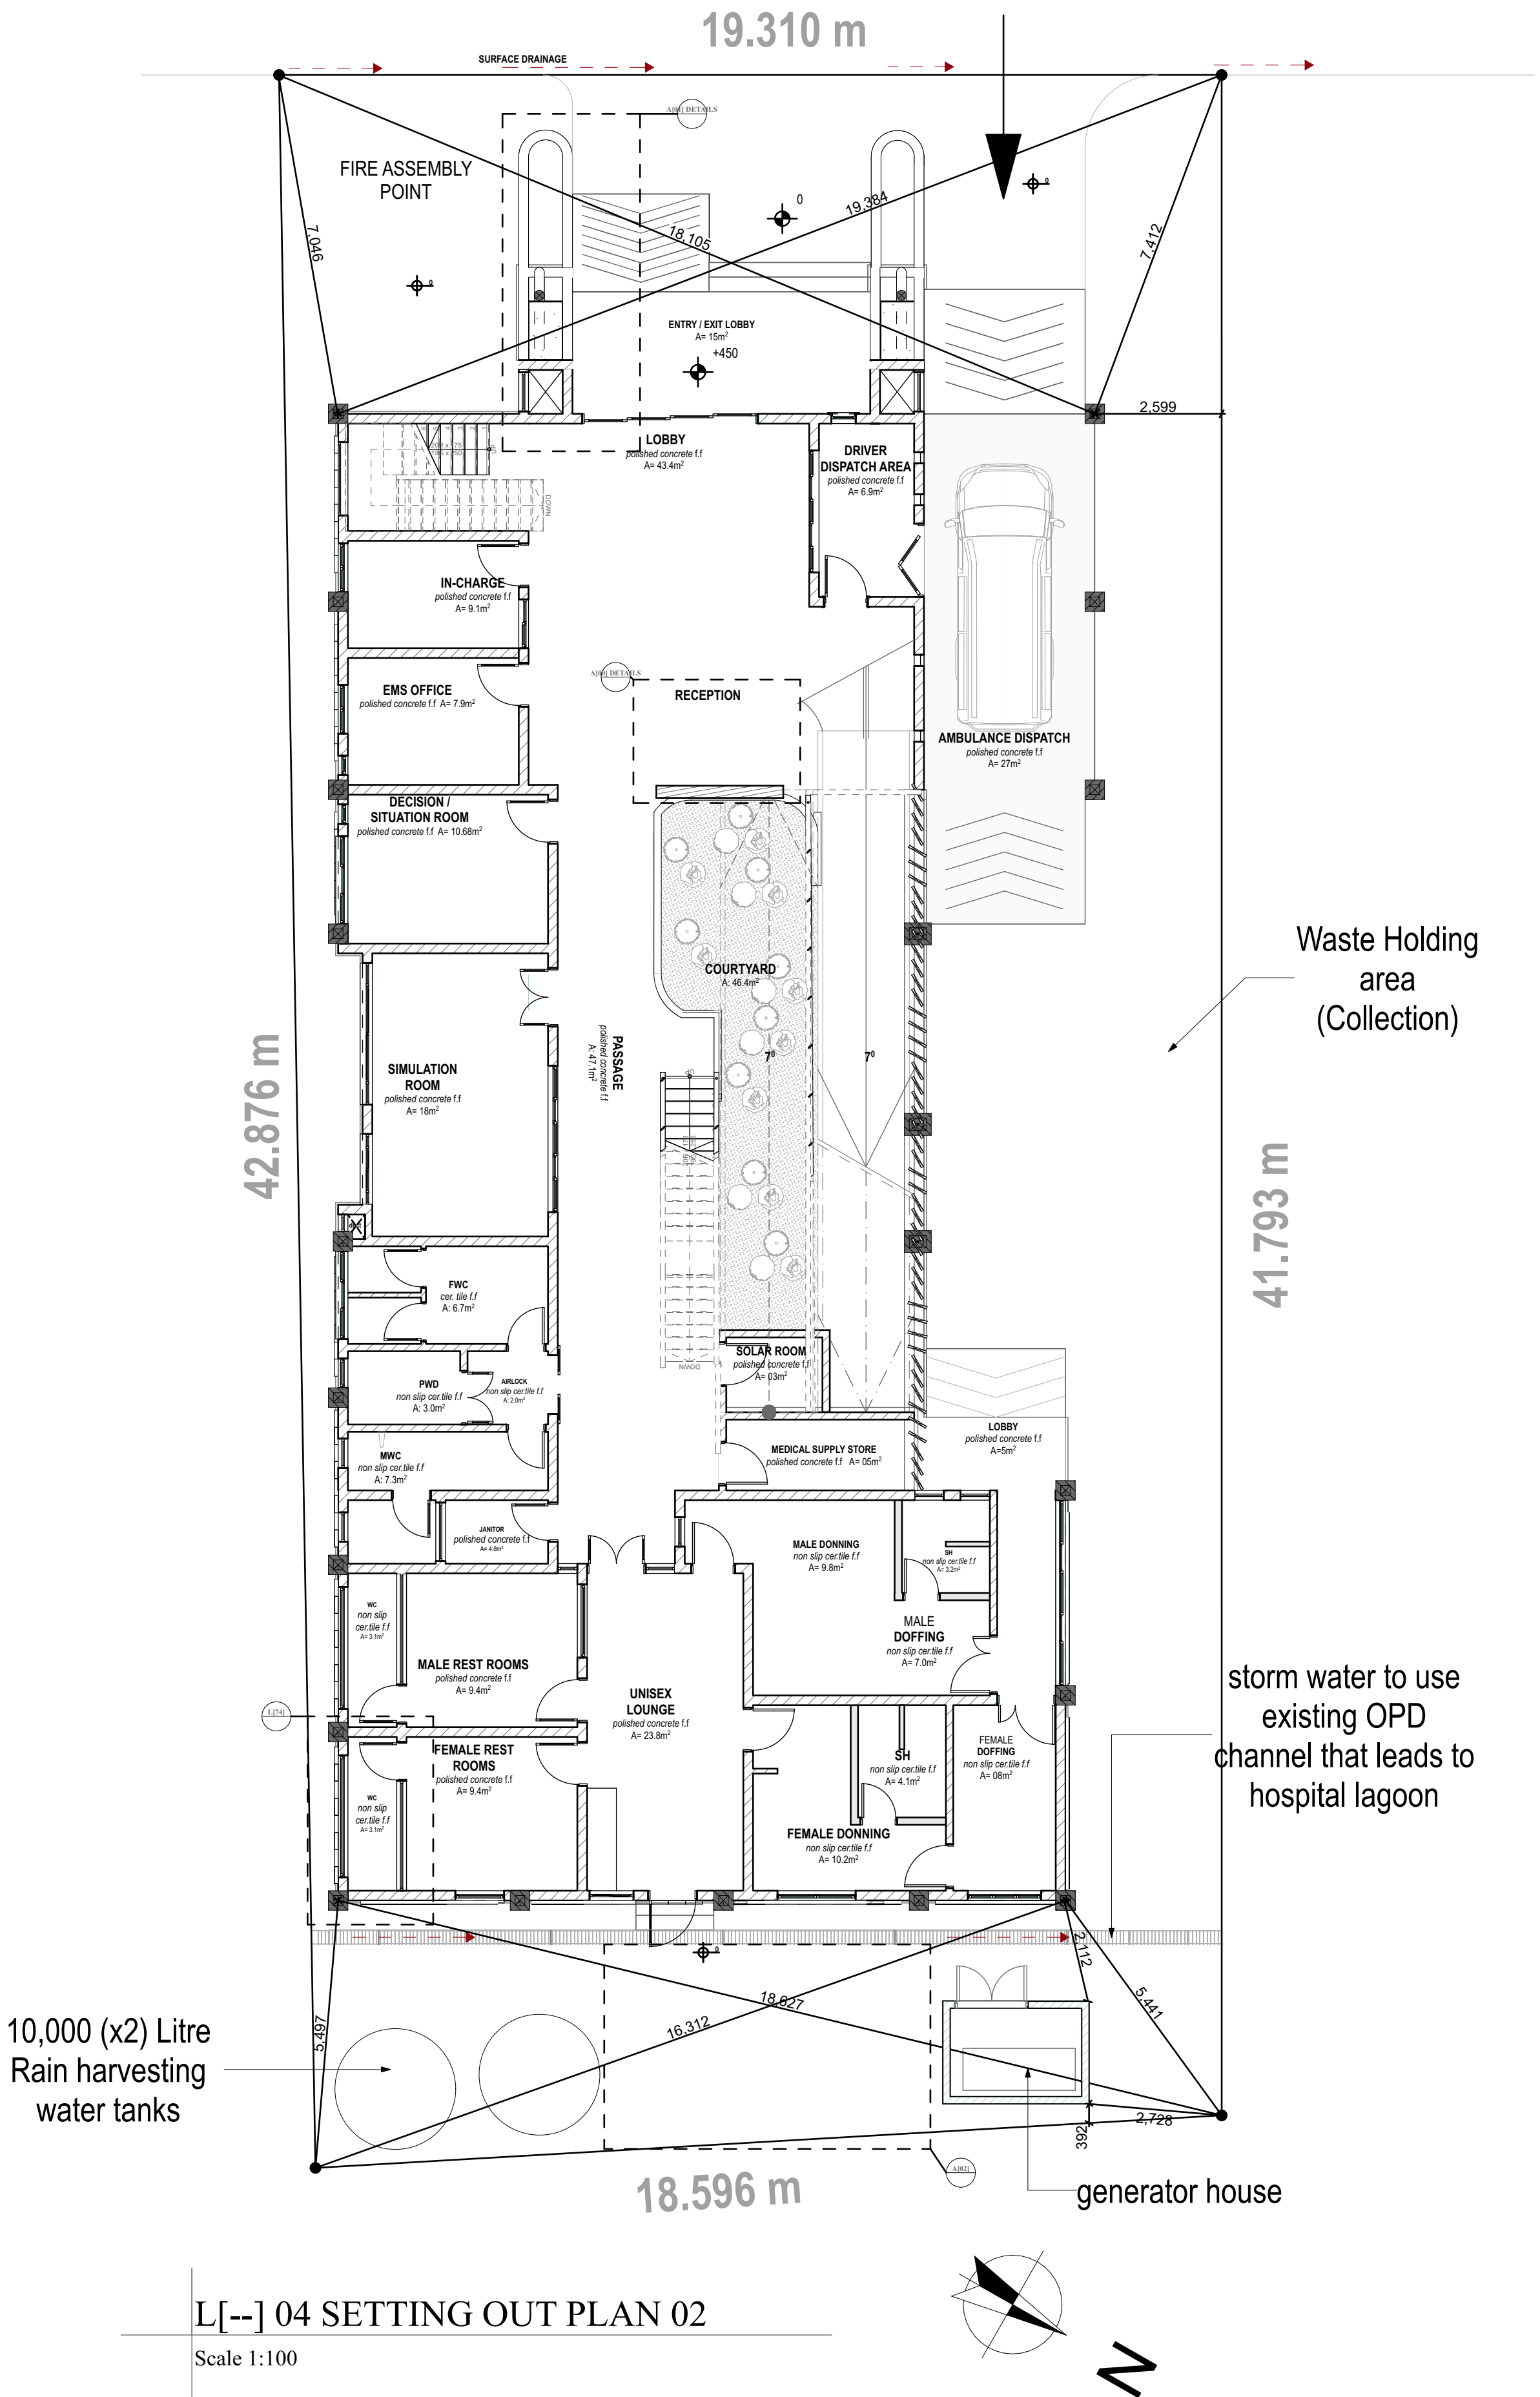

L[-] 04 SETTING OUT PLAN 02
Scale 1:100

- NOTES
1. This drawing is copyright
 2. Do not scale off this drawing
 3. All levels and dimensions to be checked on site before any building work commences
 4. Any discrepancies to be reported to the office of the consultant
 5. All work to be strictly in accordance to with the standard specifications and notes
 6. This drawing is to be read in conjunction with specifications and all other relevant drawings
 7. Walls below 200mm thick to be reinforced with hoop iron at every alternate course
 8. Depth of foundations to be decided on site
 9. pv denotes permanent air vents over doors and windows as shown on drawings
 10. A single layer of 3-ply bituminous felt to be provided between masonry and r.c. work
 11. Drain pipes passing under tarmac, driveways, and buildings to be encased in 150mm thick concrete surround
 12. All reinforced concrete work to Structural Engineer's drawings
 13. All sanitary works to the entire satisfaction of MoH
 14. All roads, storm water drainage and foul sewerage to Civil Engineer's drawings

Client :
**ENABEL LSF
&
MINISTRY OF HEALTH**

Job :
CONSULTANCY SERVICES FOR DESIGN AND
SUPERVISION OF
WORKS FOR CALL AND DISPATCH CENTRE IN
ARUA REGIONAL REFERRAL HOSPITAL


REF No. UGA20003-10017

STUDIONE DESIGN GROUP Ltd
STUDIOne
DESIGN GROUP
ARCHITECTURE | PROJECT MANAGEMENT | ENGINEERING | LANDSCAPING
P.O. Box 24713 KAMPALA, UGANDA
Plot No. 717, Ssekabaka kisa Rd.Lunguila -
Rwaga Division
TEL: +256 777 665457 / +256 708 223864
E-mail: info@studionedg.com
Web: www.studionedg.com

Drawing Name
L[-]03, 04 SETTING OUT PLAN


CONSTRUCTION DRAWINGS	
Drawn by KH	Checked by ES
Date 02nd, MAR, 2023	Scale AS INDICATED ON DRAWING
Paper size A1	Drawing No .

Arch . Ssinabulya Emmanuel
ARC Reg No. 223 PC No. 23041

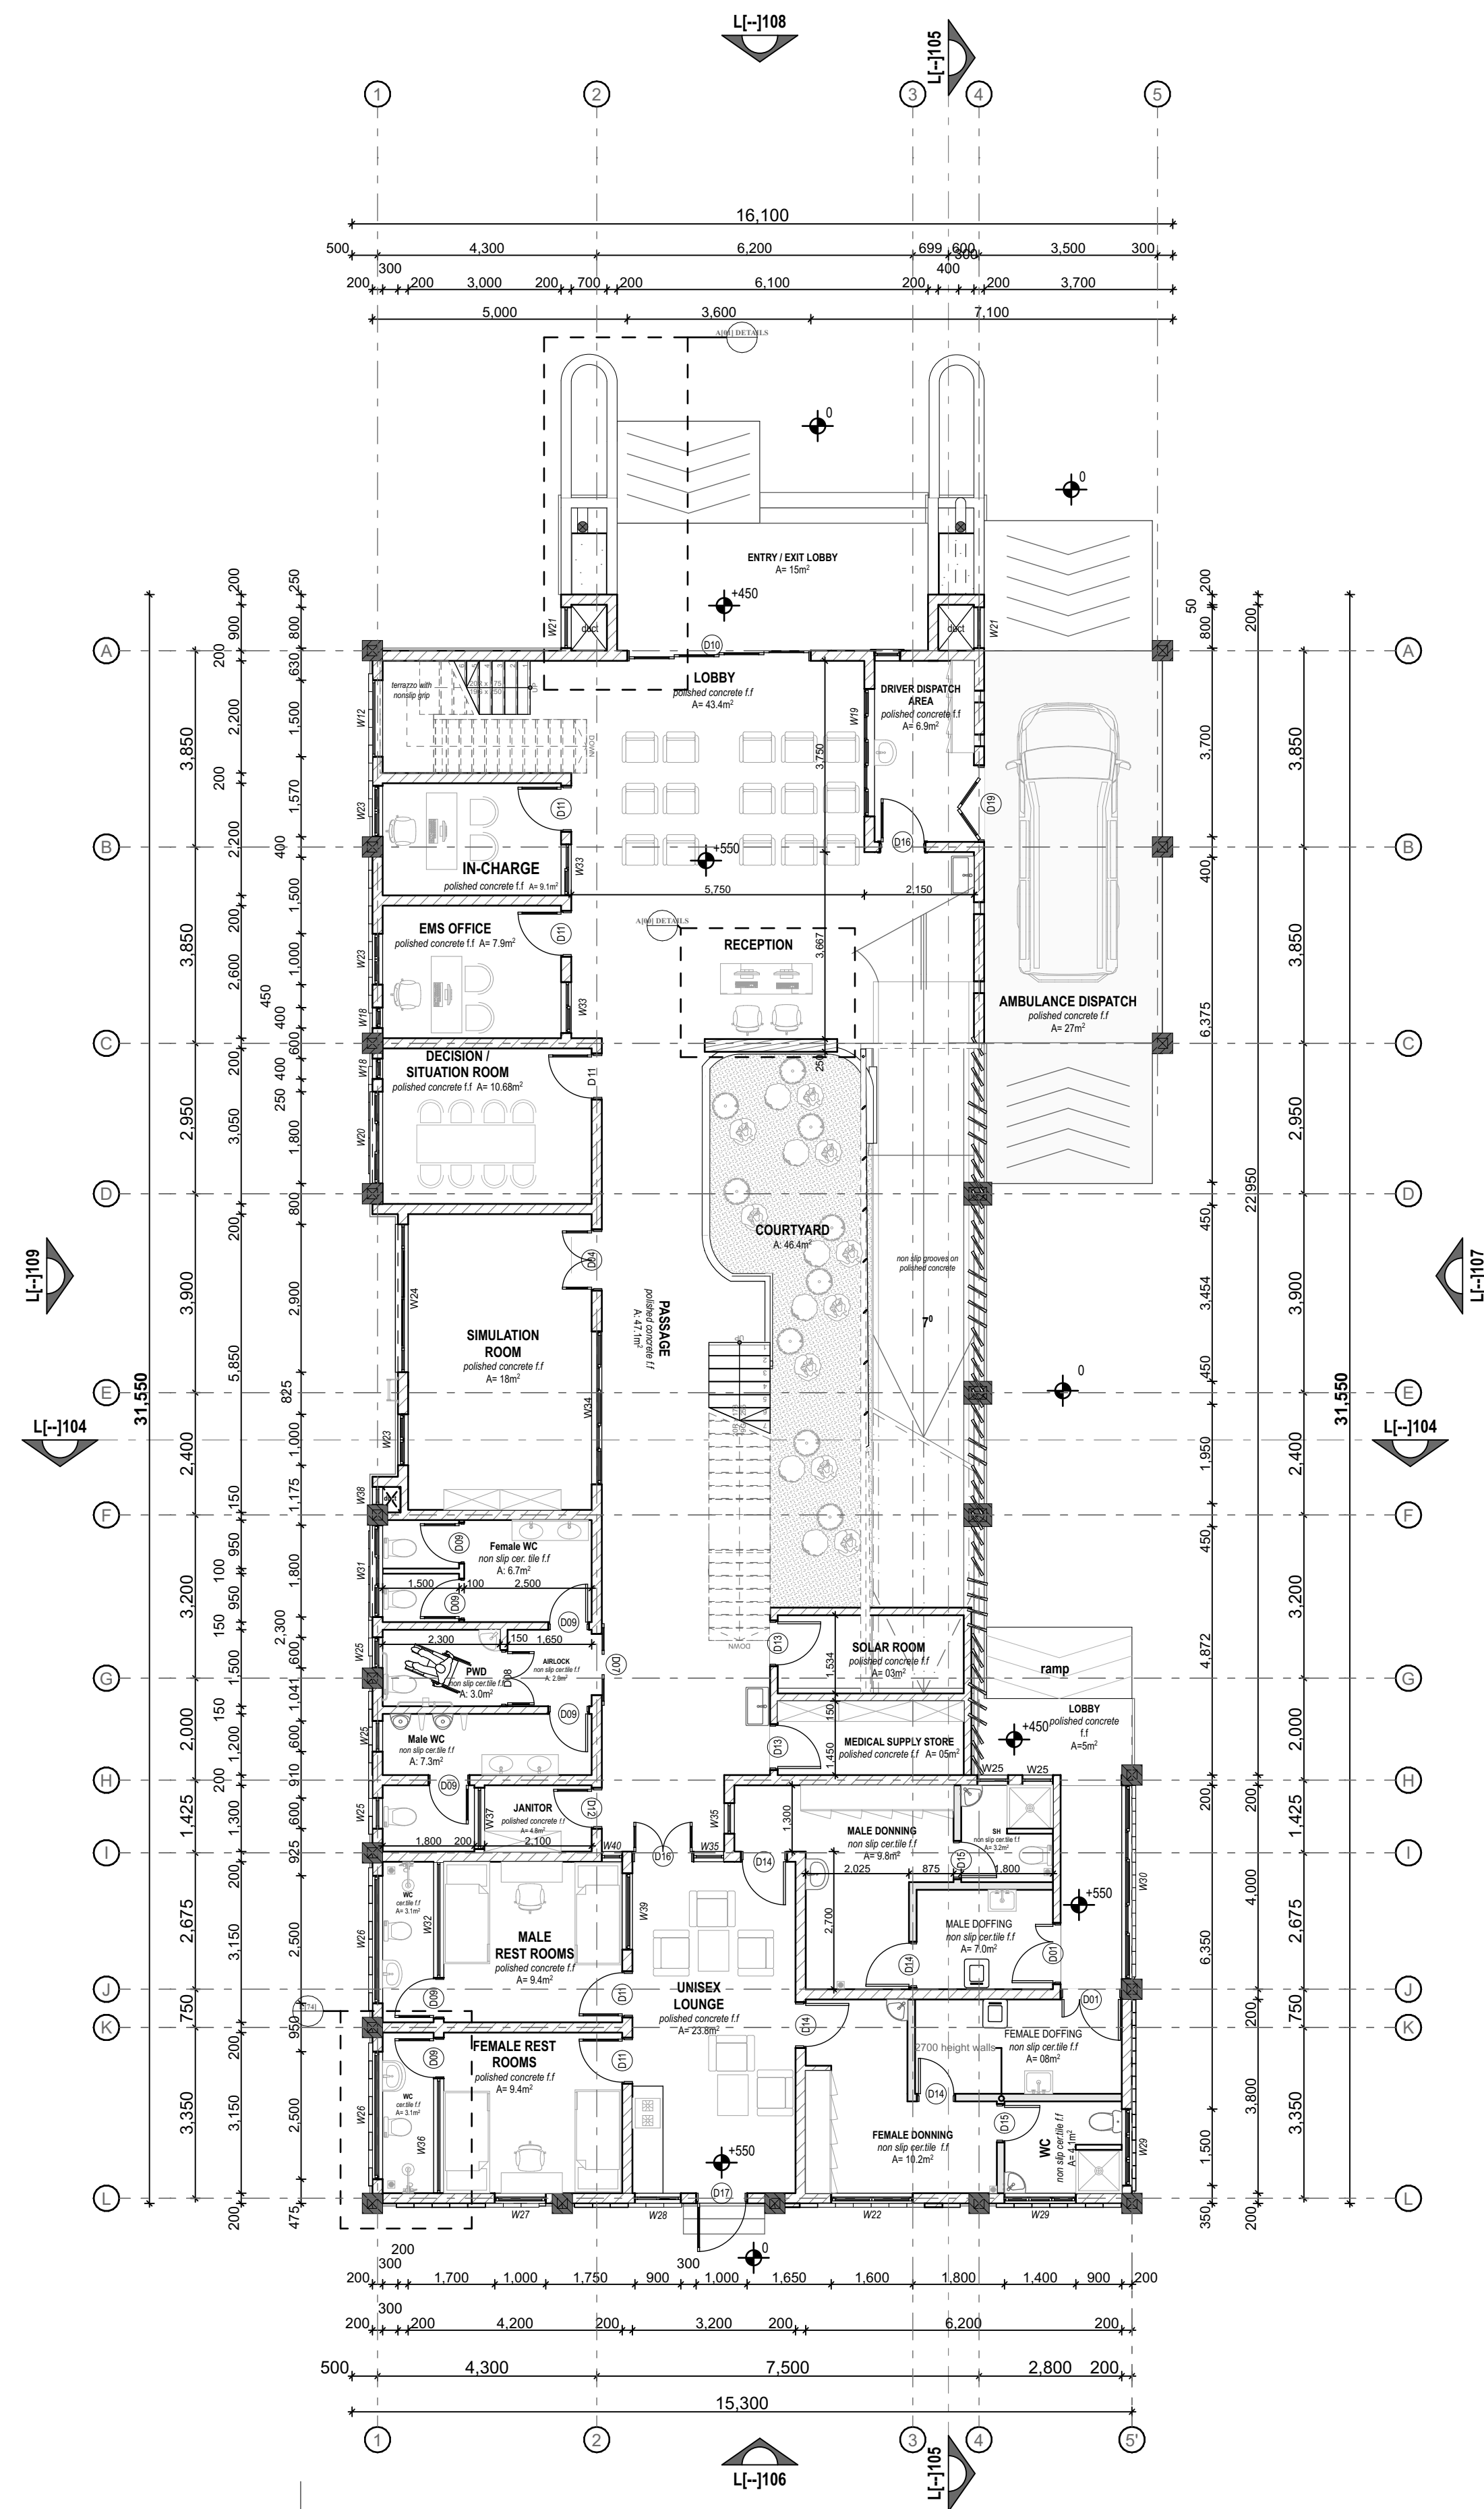

L[-] 100 GROUND FLOOR PLAN

Scale 1:100

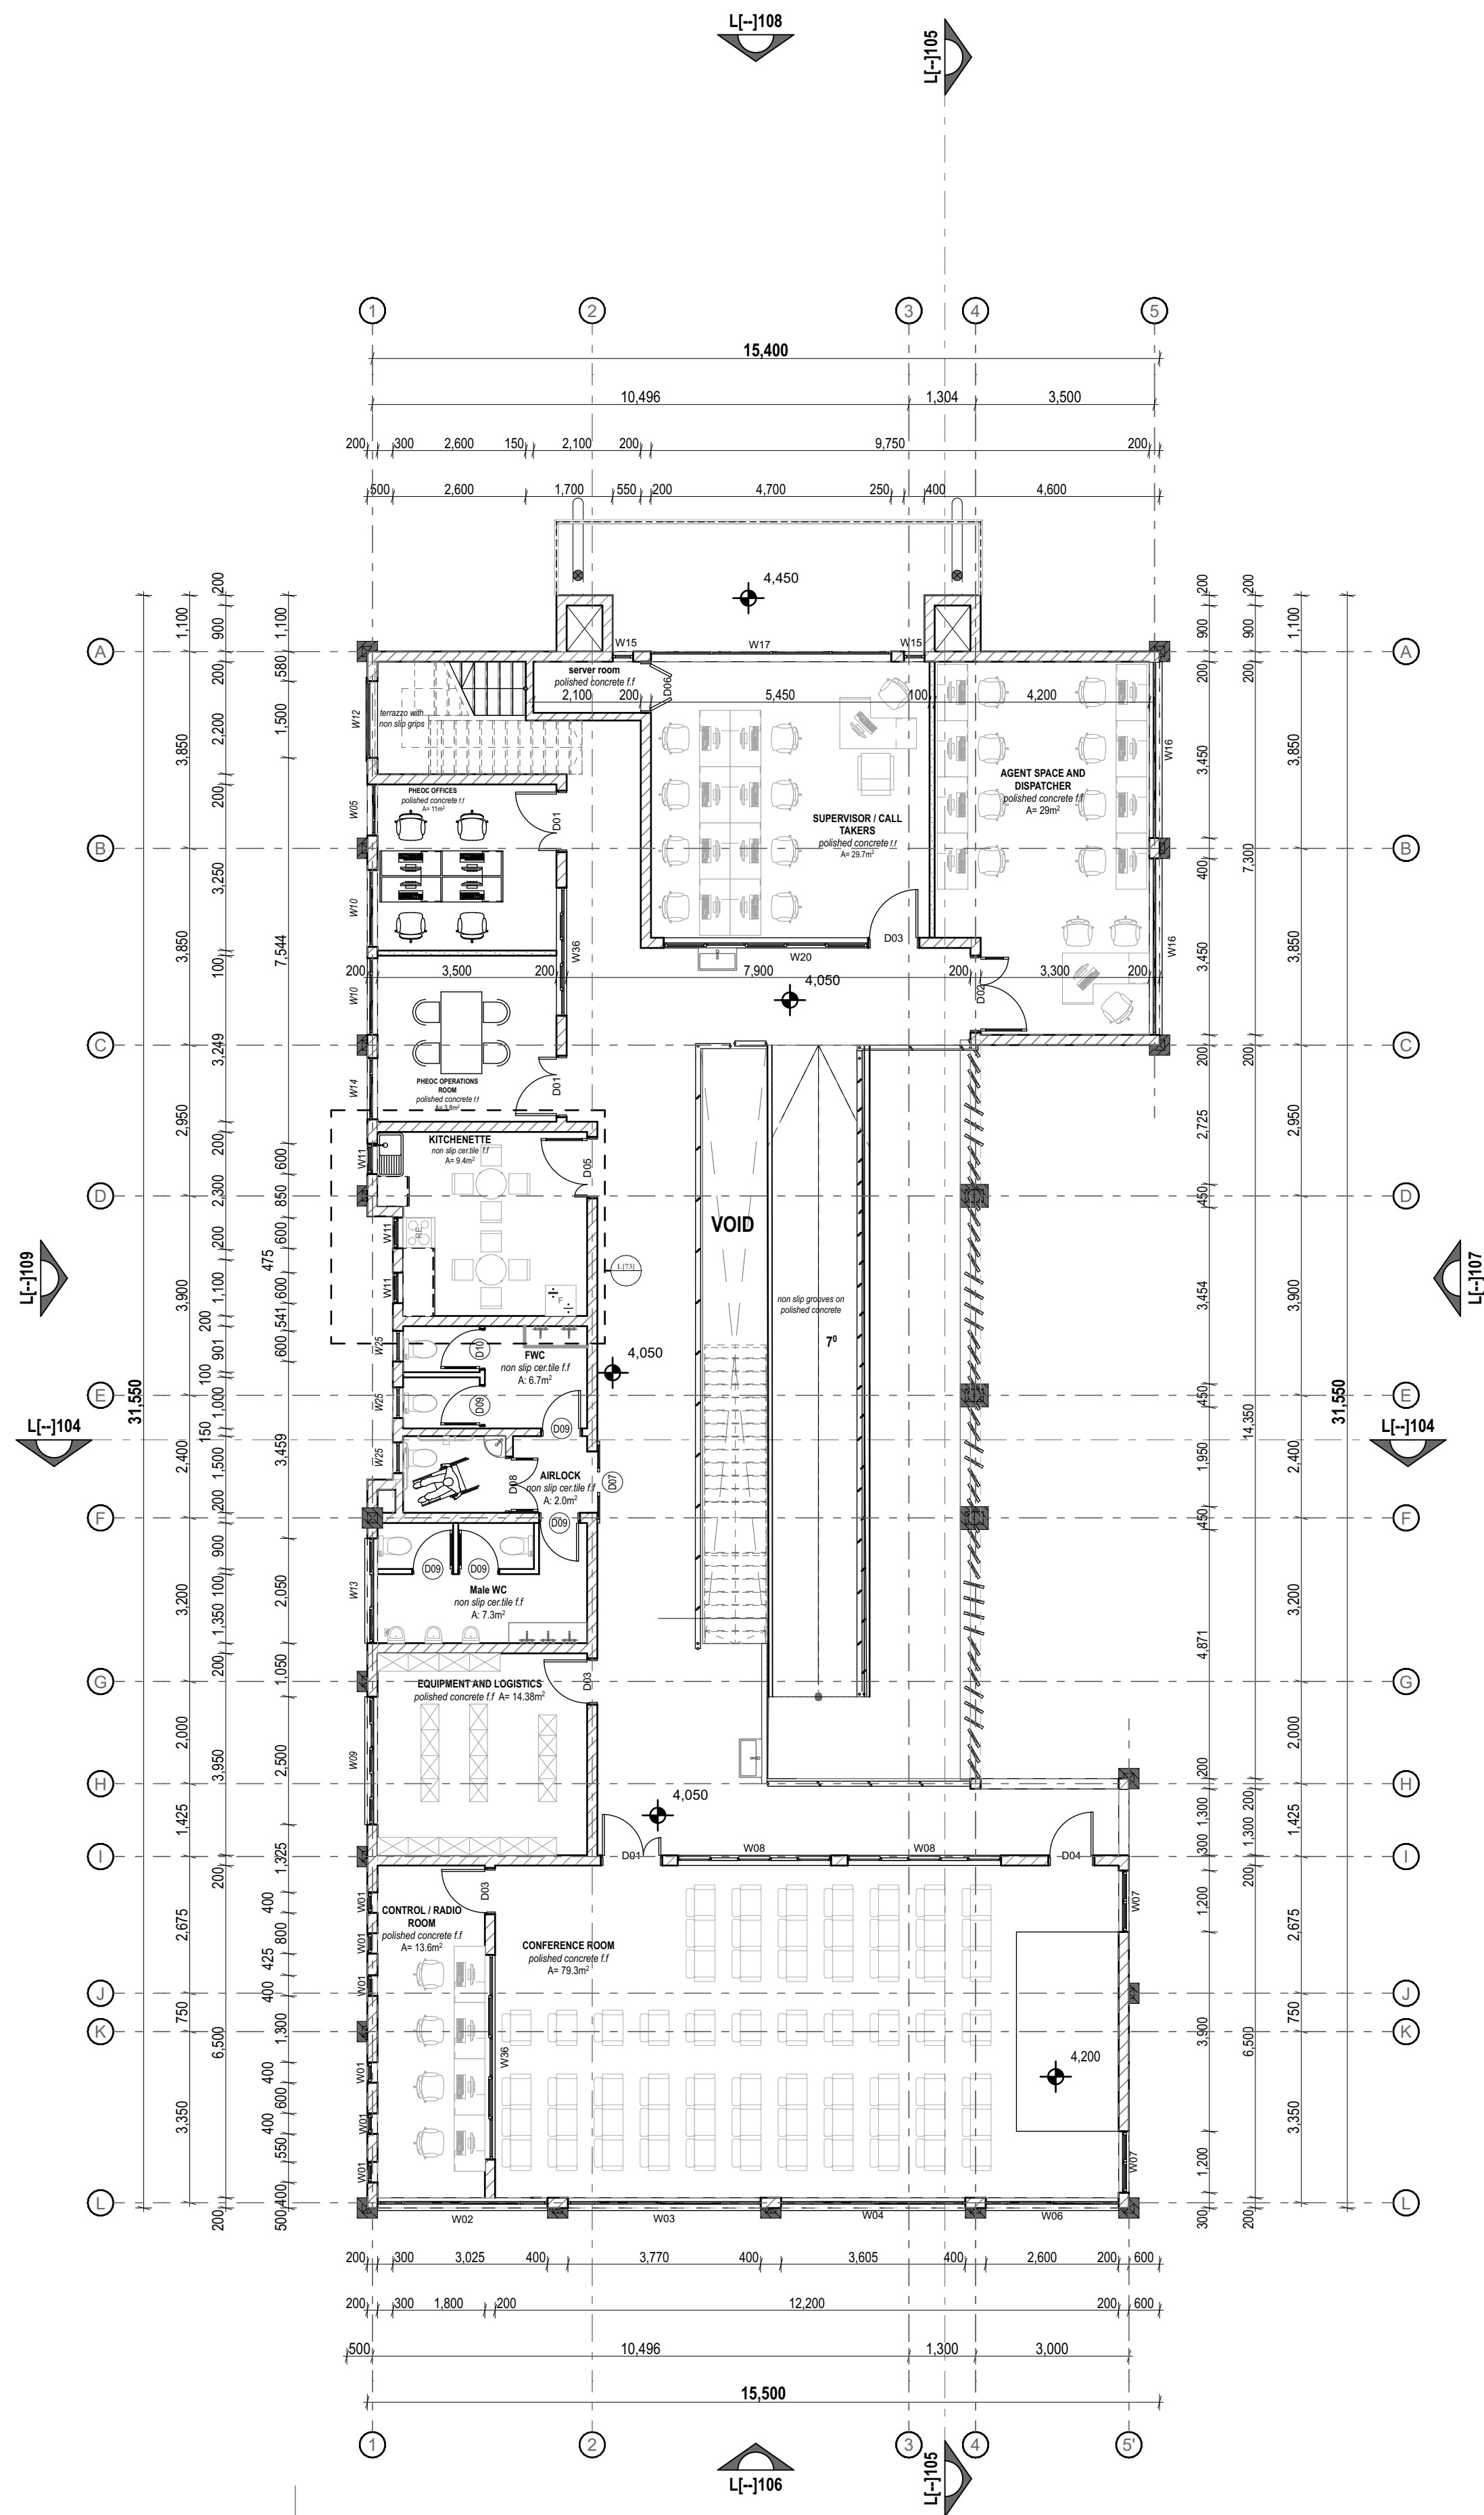

L[-] 101 FIRST FLOOR PLAN

1:100

NOTES

1. This drawing is copyright
2. Do not scale off this drawing
3. All levels and dimensions to be checked on site before any building work commences
4. Any discrepancies to be reported to the office of the consultant
5. All work to be strictly in accordance to with the standard specifications and notes
6. This drawing is to be read in conjunction with specifications and all other relevant drawings
7. Walls below 200mm thick to be reinforced with hoop iron at every alternate course
8. Depth of foundations to be decided on site
9. pv denotes permanent air vents over doors and windows as shown on drawings
10. A single layer of 3-ply bituminous felt to be provided between masonry and r.c. work
11. Drain pipes passing under tarmac, driveways, and buildings to be encased in 150mm thick concrete surround
12. All reinforced concrete work to Structural Engineer's drawings
13. All sanitary works to the entire satisfaction of MoH
14. All roads, storm water drainage and foul sewerage to Civil Engineer's drawings

Client:

**ENABEL LSF
&
MINISTRY OF HEALTH**

Job:

CONSULTANCY SERVICES FOR DESIGN AND
SUPERVISION OF
WORKS FOR CALL AND DISPATCH CENTRE IN
ARUA REGIONAL REFERRAL HOSPITAL

REF No. UGA20003-10017

STUDIONE DESIGN GROUP Ltd



ARCHITECTURE | PROJECT MANAGEMENT | ENGINEERING | LANDSCAPING

Drawing Name
**L[-]100,101 GROUND FLOOR PLAN,
FIRST FLOOR PLAN**

CONSTRUCTION DRAWINGS

Drawn by KH	Checked by ES
Date 02nd, MAR, 2023	Scale AS INDICATED ON DRAWING
Paper size A1	Drawing No.

Arch . Ssinabulya Emmanuel

ARC Reg No. 223 PC No. 23041

DOOR SCHEDULE																			
MAKER	D01	D02	D03	D04	D05	D06	D07	D08	D09	D10	D11	D12	D13	D14	D15	D16	D17	D18	D19
MATERIAL	MILD STEEL AND GLASS DOOR	MILD STEEL AND GLASS DOOR	WOOD AND GLASS	WOOD AND GLASS	STEEL AND GLASS	WOODEN DOOR	WOOD AND GLASS	WOOD AND GLASS	STEEL AND GLASS	STEEL AND GLASS	WOOD AND GLASS	WOOD AND GLASS	LOUVERED MILD STIL DOOR	WOOD AND GLASS	WOOD AND GLASS	STEEL AND GLASS	WOOD AND GLASS	STEEL AND GLASS	M.S LOUVERED DOOR
QUANTITY	05	01	03	02	01	01	02	02	13	01	05	01	02	04	02	02	02	01	01
Type	ASYMETRIC DOUBLE DOOR	ASYMETRIC DOUBLE DOOR	SINGLE DOOR	DOUBLE DOOR	DOUBLE EGRESS DOOR	SIDE FOLDING DOOR	DOUBLE DOOR	DOUBLE DOOR	SINGLE DOOR	TRIPPLE SLIDING DOOR	SINGLE DOOR	SINGLE DOOR	SINGLE DOOR	SINGLE DOOR	SINGLE DOOR	DOUBLE DOOR	SINGLE DOOR	SINGLE DOOR	DOOBLE SIDE HUNG DOOR
SIZE L*H	1200*2400	1500*2400	1000*2400	1500*2400	1200*2400	1000*2100	1200*2400	1000*2400	800*2100	3600*2000	1000*2400	800*2400	900*1672	900*2400	750*2400	1200*2400	1000*2400	1000*2400	1500*2400
PLAN																			
ELEVATION																			

L[3-] 100 DOOR SCHEDULE

Scale 1:100

WINDOW SCHEDULE

Element ID	W01	W02	W03	W04	W05	W06	W07	W08	W09	W10	W11	W12
Quantity	6	1	1	1	1	1	2	2	1	2	3	1
MATERIALS	STEAL AND GLASS	STEAL AND GLASS	STEAL AND GLASS	STEAL AND GLASS	STEAL AND GLASS	STEAL AND GLASS	STEAL AND GLASS	STEAL AND GLASS	STEAL AND GLASS	STEAL AND GLASS	STEAL AND GLASS	STEAL AND GLASS
Type	TOP HUNG	SLIDING WINDOW, 5 PANELS	SLIDING WINDOW, 5 PANELS	SLIDING WINDOW, 5 PANELS	SLIDING WINDOW	SLIDING WINDOW, 4 PANELS	DOUBLE SIDE HUNG	TOP HUNG 5 PANELS	TOP HUNG WINDOW	SINGLE SLIDING 3 PANELS	TOP HUNG WINDOW	FIXED GLASS WINDOW
Nominal W x H Size	400x2,000	3,325x1,800	3,770x1,800	3,605x1,800	1,000x1,200	2,600x1,800	1,200x1,800	3,000x1,000	2500x1,200	1,500x1,800	900x1,800	1,500x4,900
WID Nominal Sill Height	700	900	900	900	1,500	900	900	1,700	1,500	900	1,000	1,000
PLAN VIEW												
ELEVATION												

Element ID	W13	W14	W15	W16	W17	W18	W19	W20	W21	W22	W23	W24	W25
Quantity	1	1	2	2	1	2	1	1	2	1	3	1	8
MATERIALS	STEAL AND GLASS	STEAL AND GLASS	STEAL AND GLASS	STEAL AND GLASS	STEAL AND GLASS	STEAL AND GLASS	STEAL AND GLASS	STEAL AND GLASS	STEAL	STEAL AND GLASS	STEAL AND GLASS	STEAL AND GLASS	STEAL AND GLASS
Type	TOP HUNG, 3 PANELS	SLIDING, 3 PANELS	TOP HUNG	SLIDING WINDOW	FIXED GLASS WINDOW	TOP HUNG WINDOW	TOP HUNG, 5 PANELS	TOP HUNG WINDOW, 5 PANELS	LOUVERED WINDOW	SIDE HUNG WINDOW, 2 PANELS	DOUBLE SIDE HUNG	SLIDING WINDOW, 4 PANELS	TOP HUNG WINDOW
Nominal W x H Size	2,050x1,200	1,200x1,500	400x1,500	3,450x1,800	4,700x1,500	400x1,800	2,500x900	1,800x1,200	800x2,600	1600x1,800	1,200x1,500	2,900x1,500	600x900
WID Nominal Sill Height	1,500	1,200	1,200	900	1,200	600	1,500	1,200	500	1,200	900	900	1500
PLAN VIEW													
ELEVATION													

Element ID	W26	W27	W28	W29	W30	W31	W32	W33	W34	W35	W36	W37	W38	W39	W40
Quantity	2	1	1	2	1	1	1	2	1	2	1	1	1	1	1
MATERIALS	STEAL AND GLASS	STEAL AND GLASS	STEAL AND GLASS	STEAL AND GLASS	STEAL AND GLASS	STEAL AND GLASS	STEAL AND GLASS	STEAL AND GLASS	STEAL AND GLASS	STEAL AND GLASS	STEAL AND GLASS	STEAL AND GLASS	STEAL AND GLASS	STEAL AND GLASS	STEAL AND GLASS
Type	3 PANELS, MIDDLE FIXED, SIDE TOP HUNG	TOP HUNG	DOUBLE SLIDING	TOP HUNG 3 PANELS	TOP HUNG, 5 PANELS	TOP HUNG 3 PANELS	FIXED GLASS	TOP HUNG, 2 PANEL	TOP HUNG, 5 PANEL	TOP HUNG WINDOW	FIXED GLASS	FIXED GLASS	FIXED GLASS	FIXED GLASS	FIXED GLASS
Nominal W x H Size	2,500x900	1,000x1,800	900x1,500	1,500x600	3,800x1,200	1,800x1,200	2,275x1,000	1,000x900	3,000x1,000	600x1800	2,148x1,000	1,200x1,000	350x1,900	1,500x1,000	1,500x1,000
WID Nominal Sill Height	1,500	600	900	1800	1,200	1,800	1,400	1,500	1,400	1,200	2,100	2,100	500	1,400	1,400
PLAN VIEW															
ELEVATION															

L[4-] 100 WINDOW SCHEDULE

Scale 1:100

NOTES

- This drawing is copyright
- Do not scale off this drawing
- All levels and dimensions to be checked on site before any building work commences
- Any discrepancies to be reported to the office of the consultant
- All work to be strictly in accordance to with the standard specifications and notes
- This drawing is to be read in conjunction with specifications and all other relevant drawings
- Walls below 200mm thick to be reinforced with hoop iron at every alternate course
- Depth of foundations to be decided on site
- pv denotes permanent air vents over doors and windows as shown on drawings
- A single layer of 3-ply bituminous felt to be provided between masonry and r.c. work
- Drain pipes passing under tarmac, driveways, and buildings to be encased in 150mm thick concrete surround
- All reinforced concrete work to Structural Engineer's drawings
- All sanitary works to the entire satisfaction of MoH
- All roads, storm water drainage and foul sewerage to Civil Engineer's drawings

Client :

ENABEL LSF
&
MINISTRY OF HEALTH

Job :

CONSULTANCY SERVICES FOR DESIGN AND
SUPERVISION OF
WORKS FOR CALL AND DISPATCH CENTRE IN
ARUA REGIONAL REFERRAL HOSPITAL

REF No. UGA20003-10017

STUDIONE DESIGN GROUP Ltd



P.O Box 24713 KAMPALA, UGANDA
Plot No 717, Sukahuka kintu Rd.Lunguila -
Ruhaga Division

TEL: +256 777 665457 / +256 708 223864

E-mail: info@studionedg.com
Web: www.studionedg.com

ARCHITECTURE|PROJECT MANAGEMENT |ENGINEERING|LANDSCAPING

Drawing Name


L[3-]01, L[4-]01, DOOR AND WINDOW
SCHEDULES

CONSTRUCTION DRAWINGS


Drawn by KH	Checked by ES
Date 02nd, MAR., 2023	Scale AS INDICATED ON DRAWING
Paper size A1	Drawing No .

Arch . Ssinabulya Emmanuel


ARC Reg No. 223 PC No. 23041

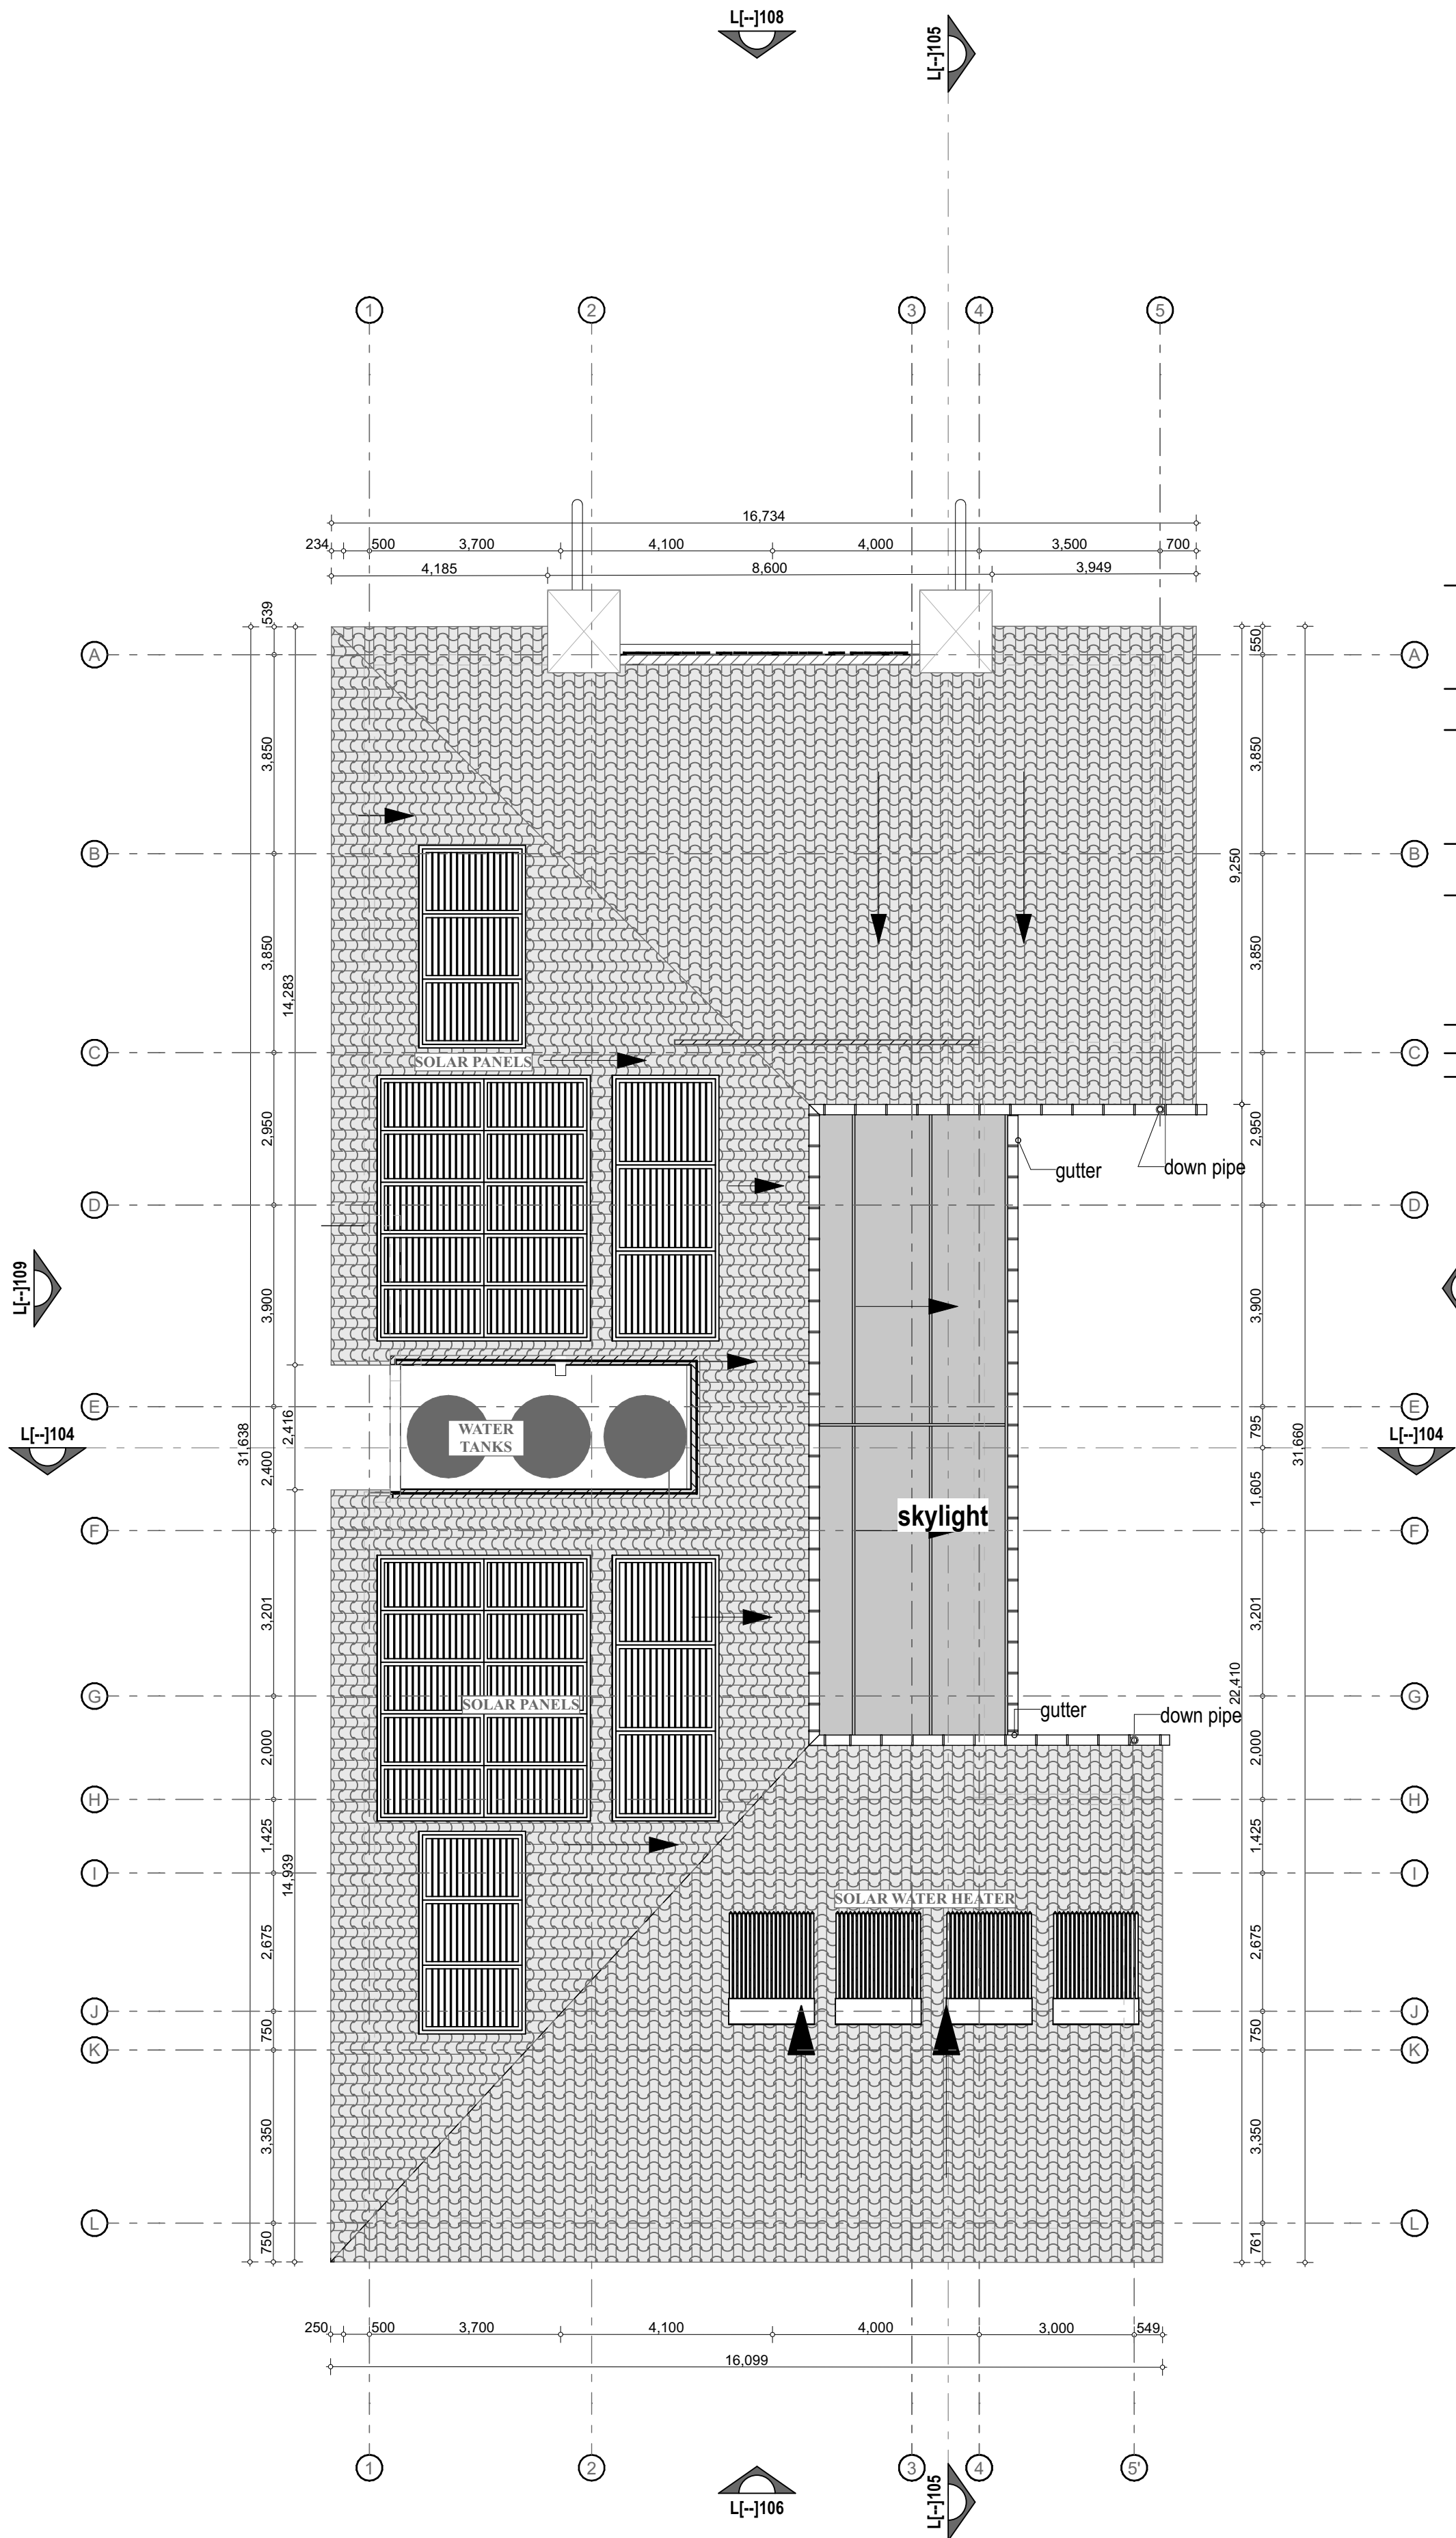

L[-]-102 ROOF PLAN
1:100

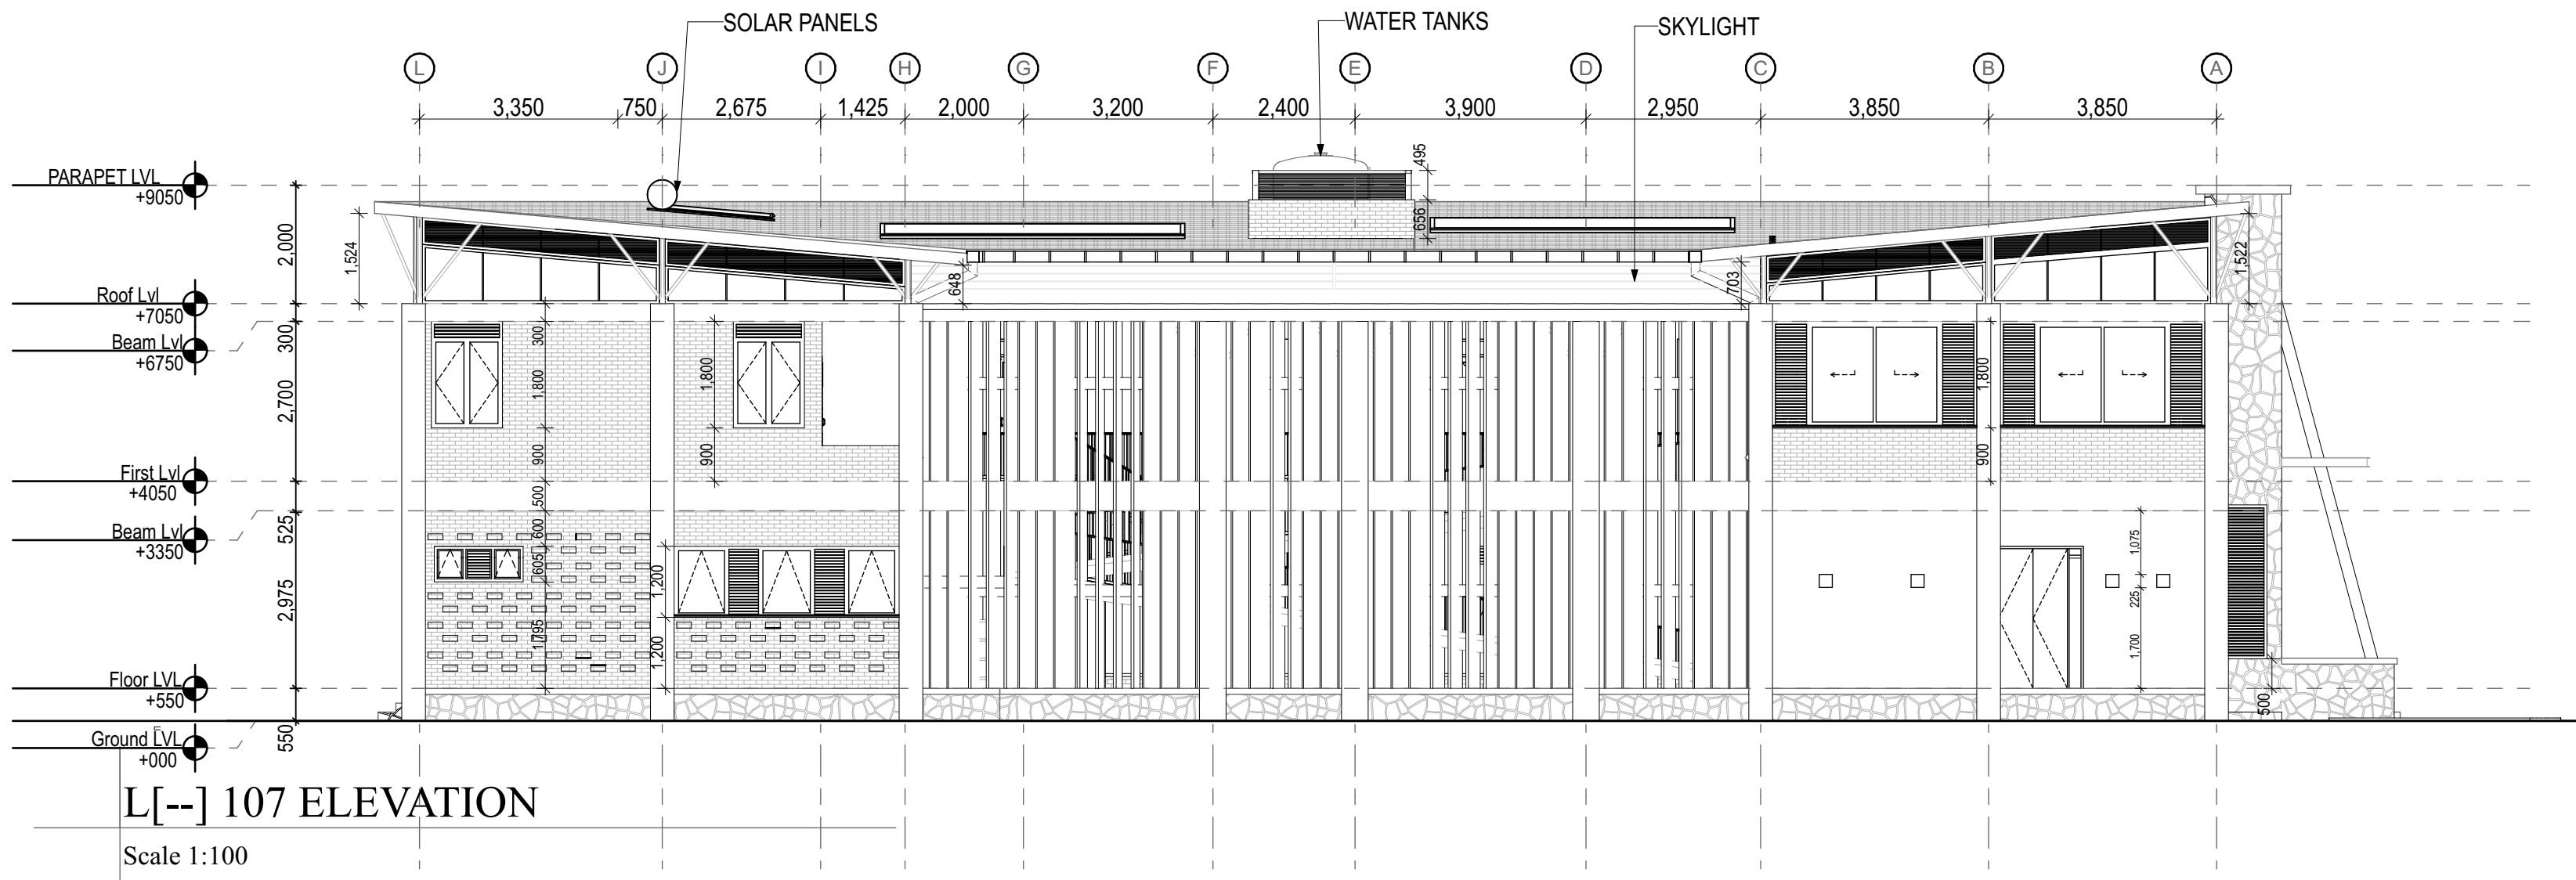

L[-]-107 ELEVATION
Scale 1:100

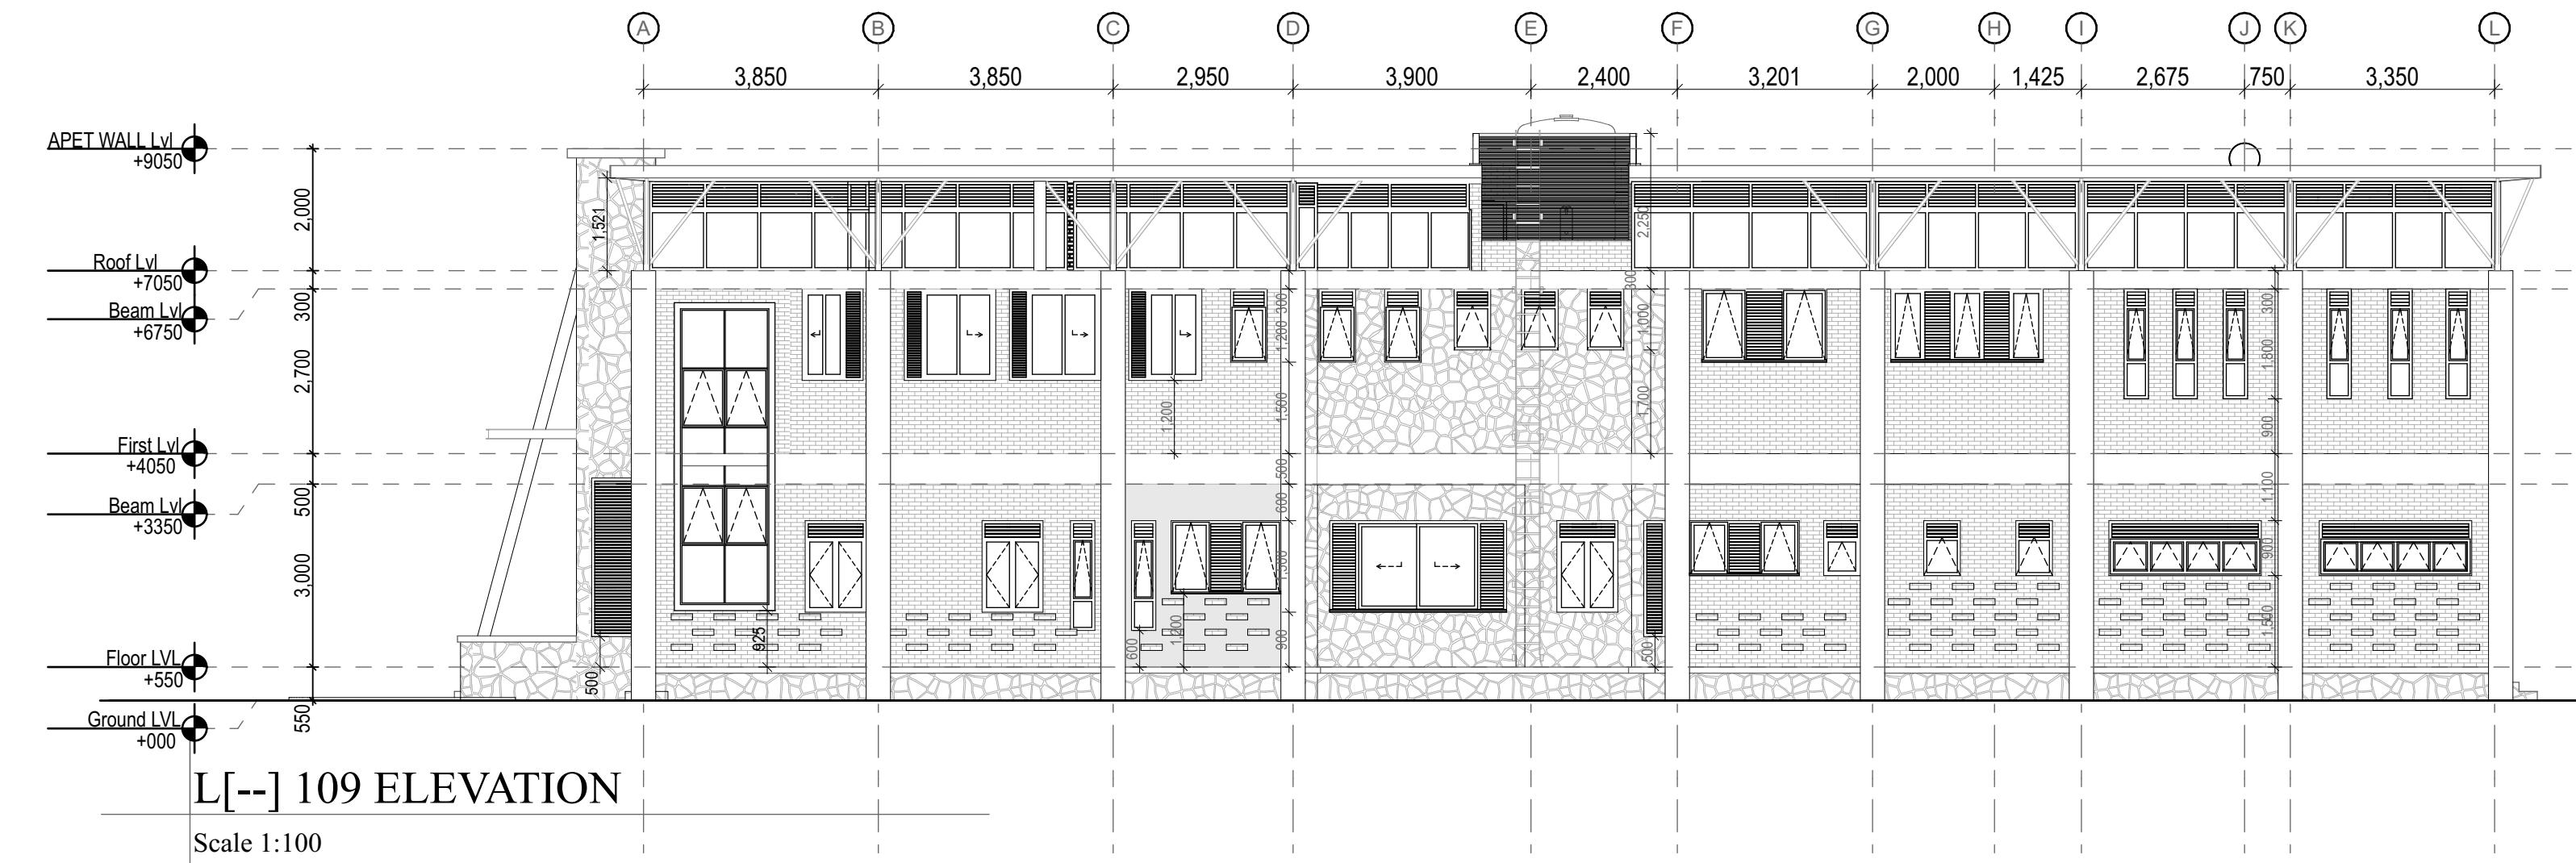

L[-]-109 ELEVATION
Scale 1:100

NOTES

1. This drawing is copyright
2. Do not scale off this drawing
3. All levels and dimensions to be checked on site before any building work commences
4. Any discrepancies to be reported to the office of the consultant
5. All work to be strictly in accordance to with the standard specifications and notes
6. This drawing is to be read in conjunction with specifications and all other relevant drawings
7. Walls below 200mm thick to be reinforced with hoop iron at every alternate course
8. Depth of foundations to be decided on site
9. pv denotes permanent air vents over doors and windows as shown on drawings
10. A single layer of 3-ply bituminous felt to be provided between masonry and r.c. work
11. Drain pipes passing under tarmac, driveways, and buildings to be encased in 150mm thick concrete surround
12. All reinforced concrete work to Structural Engineer's drawings
13. All sanitary works to the entire satisfaction of MoH
14. All roads, storm water drainage and foul sewerage to Civil Engineer's drawings

Client :

**ENABEL LSF
&
MINISTRY OF HEALTH**

Job :

CONSULTANCY SERVICES FOR DESIGN AND
SUPERVISION OF
WORKS FOR CALL AND DISPATCH CENTRE IN
ARUA REGIONAL REFERRAL HOSPITAL

REF No. UGA20003-10017

STUDIONE DESIGN GROUP Ltd



ARCHITECTURE/PROJECT MANAGEMENT /ENGINEERING/LANDSCAPING



P/O Box 24710 KAMPALA, UGANDA
Plot No 717, Ssekabaka kima Rd.Lunguila -
Rukungye Division
TEL: +256 777 665457 / +256 708 223864
E-mail: info@studionedg.com
Web: www.studionedg.com

Drawing Name
**L[-]-102, 106,104 ROOF PLAN
&
ELEVATIONS**
CONSTRUCTION DRAWINGS

Drawn by KH	Checked by ES
Date 02nd, MAR, 2023	Scale AS INDICATED ON DRAWING
Paper size A1	Drawing No .

Arch . Ssinabulya Emmanuel

ARC Reg No. 223 PC No. 23041

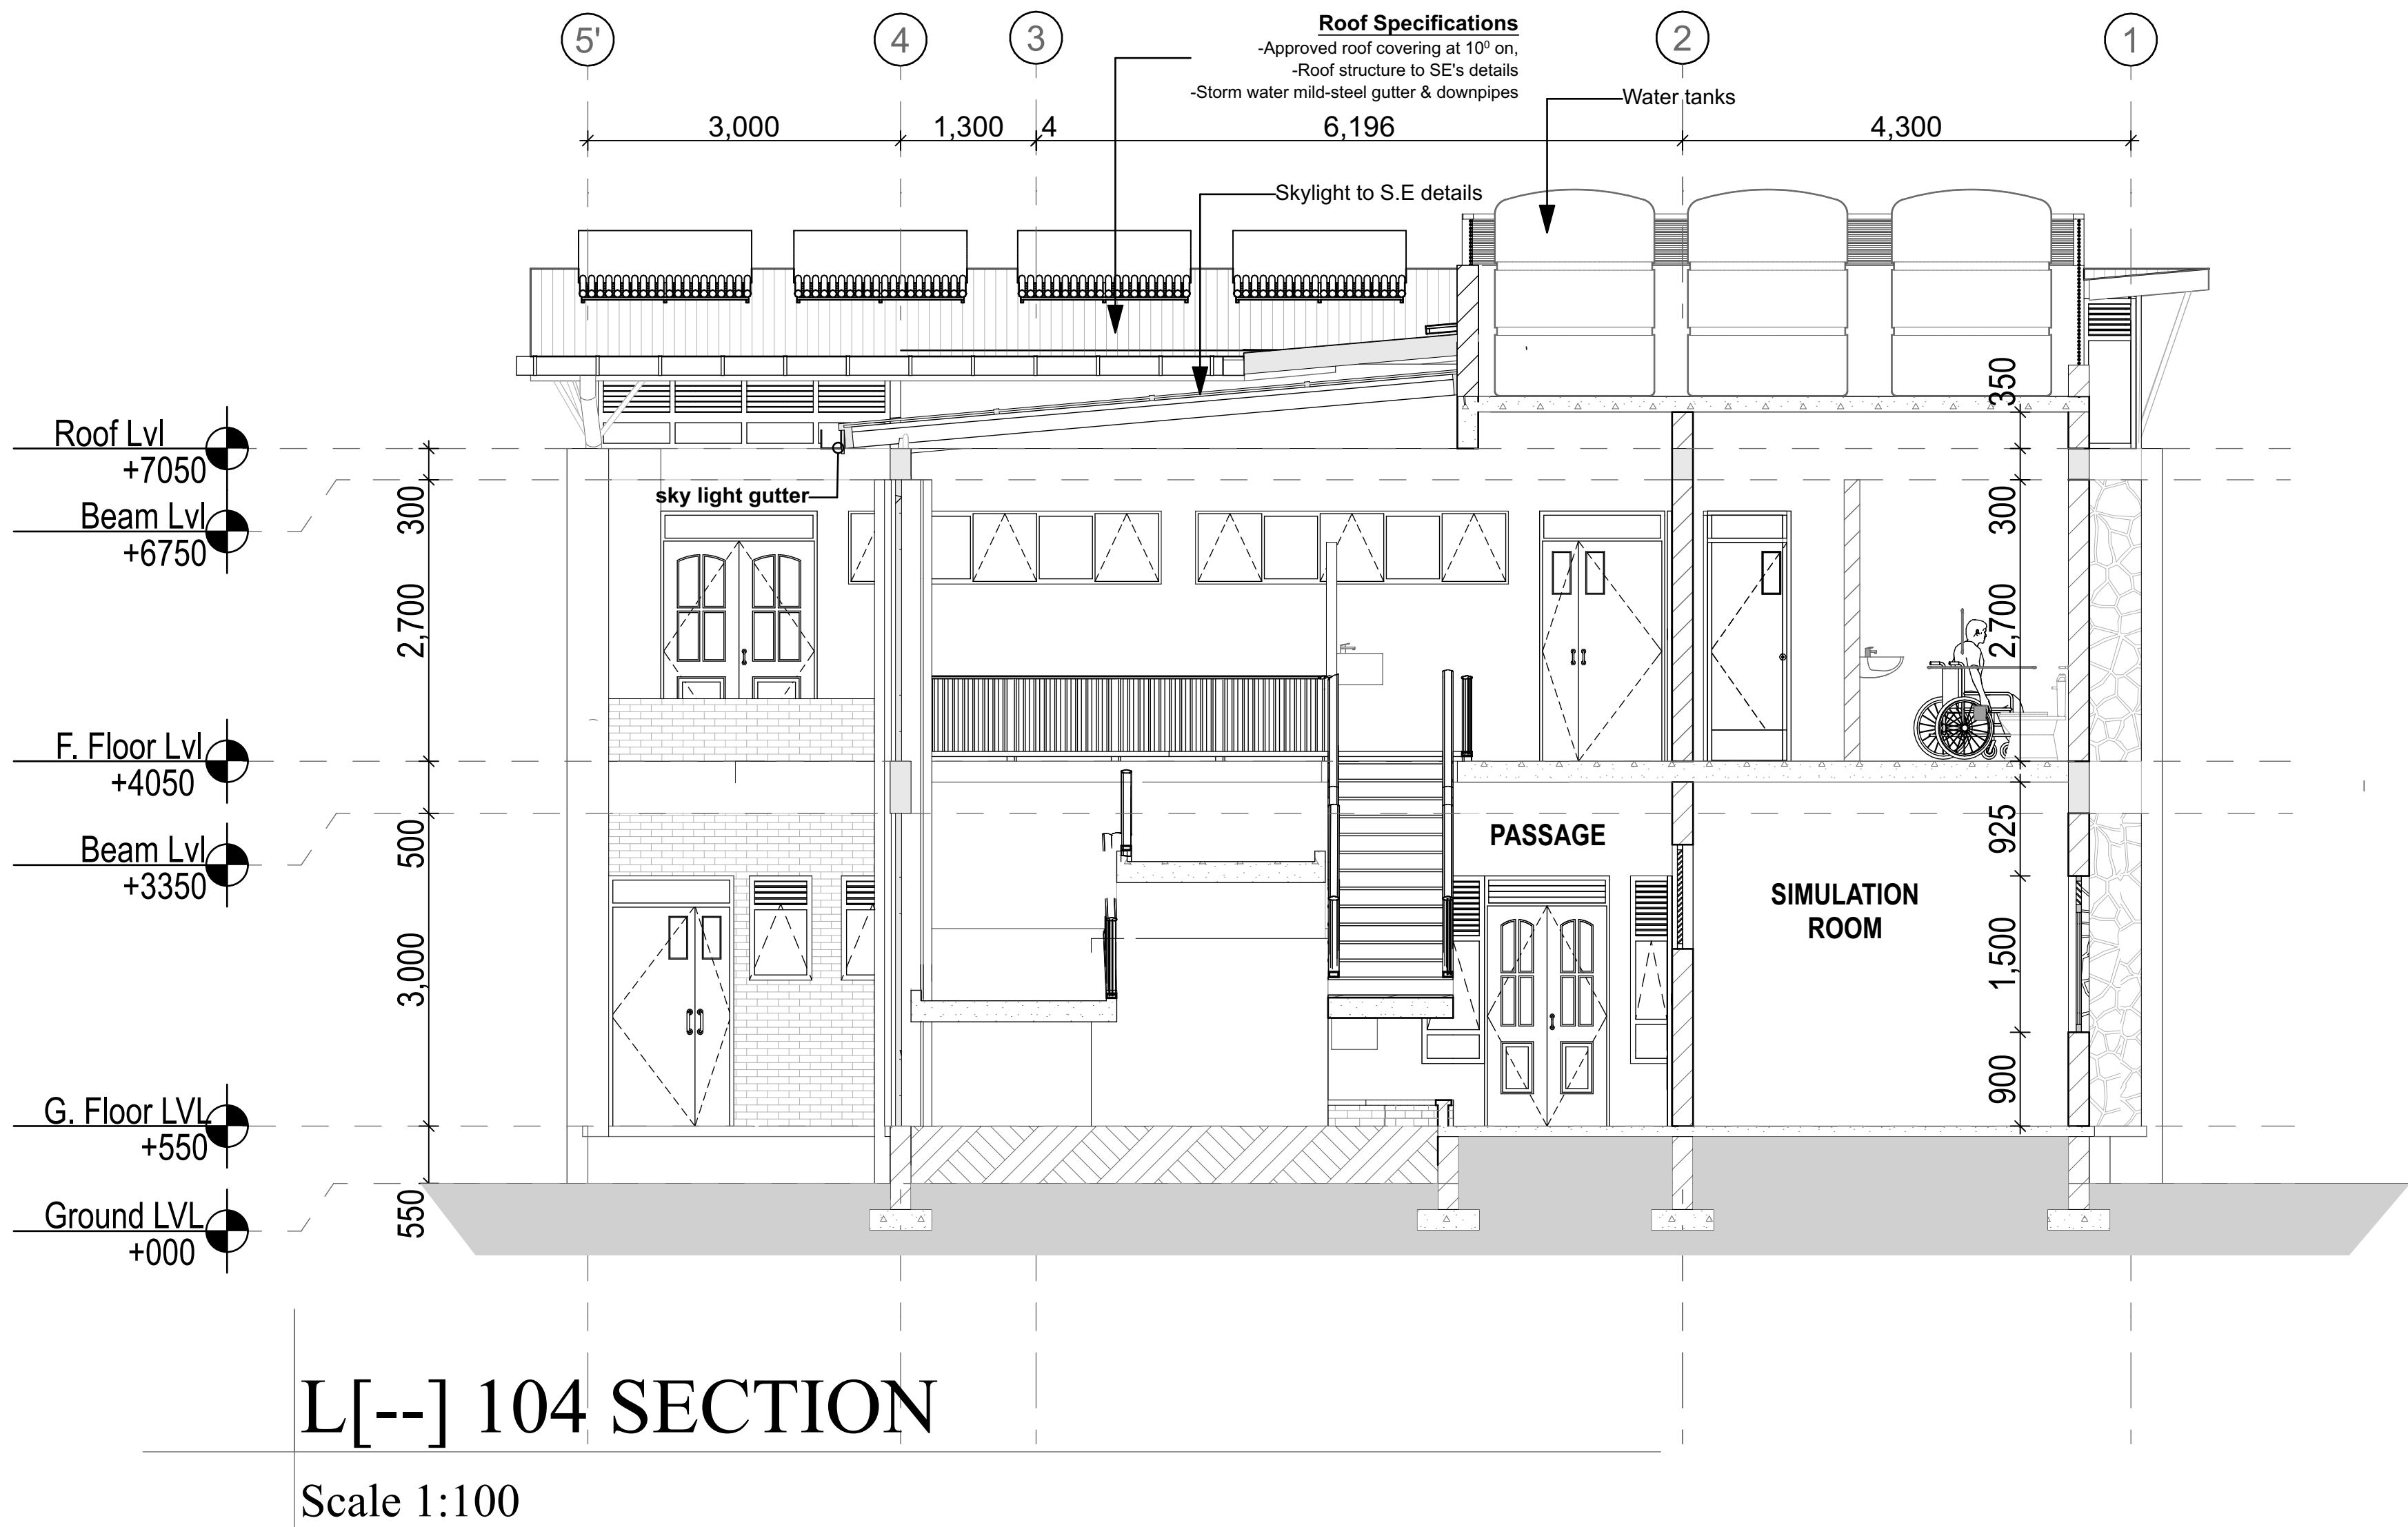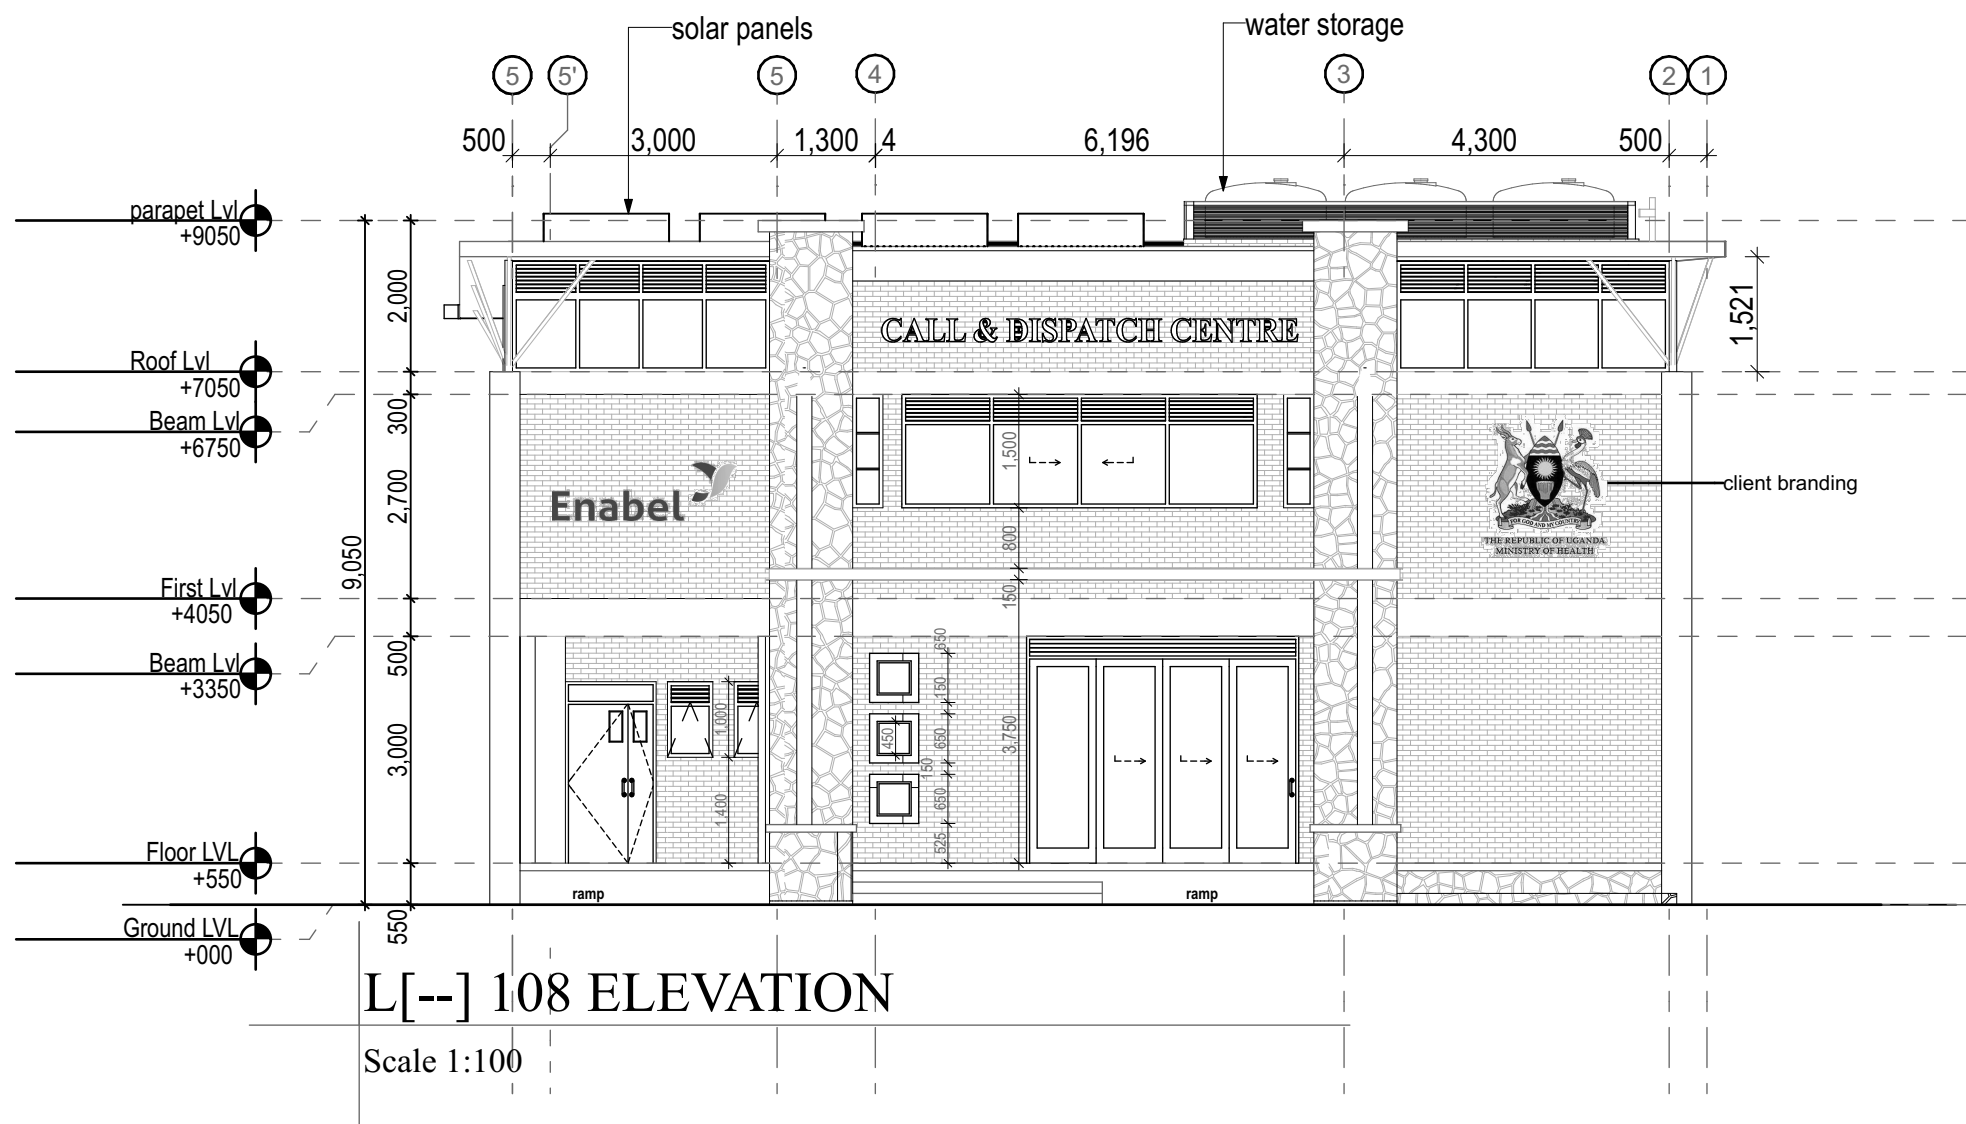

NOTES

1. This drawing is copyright
2. Do not scale off this drawing
3. All levels and dimensions to be checked on site before any building work commences
4. Any discrepancies to be reported to the office of the consultant
5. All work to be strictly in accordance to with the standard specifications and notes
6. This drawing is to be read in conjunction with specifications and all other relevant drawings
7. Walls below 200mm thick to be reinforced with hoop iron at every alternate course
8. Depth of foundations to be decided on site
9. pv denotes permanent air vents over doors and windows as shown on drawings
10. A single layer of 3-ply bituminous felt to be provided between masonry and r.c. work
11. Drain pipes passing under tarmac, driveways, and buildings to be encased in 150mm thick concrete surround
12. All reinforced concrete work to Structural Engineer's drawings
13. All sanitary works to the entire satisfaction of MoH
14. All roads, storm water drainage and foul sewerage to Civil Engineer's drawings

Client :

**ENABEL LSF
&
MINISTRY OF HEALTH**

Job :

CONSULTANCY SERVICES FOR DESIGN AND
SUPERVISION OF
WORKS FOR CALL AND DISPATCH CENTRE IN
ARUA REGIONAL REFERRAL HOSPITAL

REF No. UGA20003-10017

STUDIONE DESIGN GROUP Ltd

STUDIONE
DESIGN GROUP

ARCHITECTURE | PROJECT MANAGEMENT | ENGINEERING | LANDSCAPING

P/O Box 24713 KAMPALA, UGANDA
Plot No 717, Ssekabaka kintu Rd.Lunguila -
Ruhaga Division
TEL: +256 777 665457 / +256 708 223864
E-mail: info@studionedg.com
Web: www.studionedg.com


Drawing Name

**L[00]103,105,107.
SECTION AND ELEVATION**
CONSTRUCTION DRAWINGS


Drawn by KH	Checked by ES
Date 02nd, MAR, 2023	Scale AS INDICATED ON DRAWING
Paper size A1	Drawing No .

Arch . Ssinabulya Emmanuel

ARC Reg No. 223 PC No. 23041

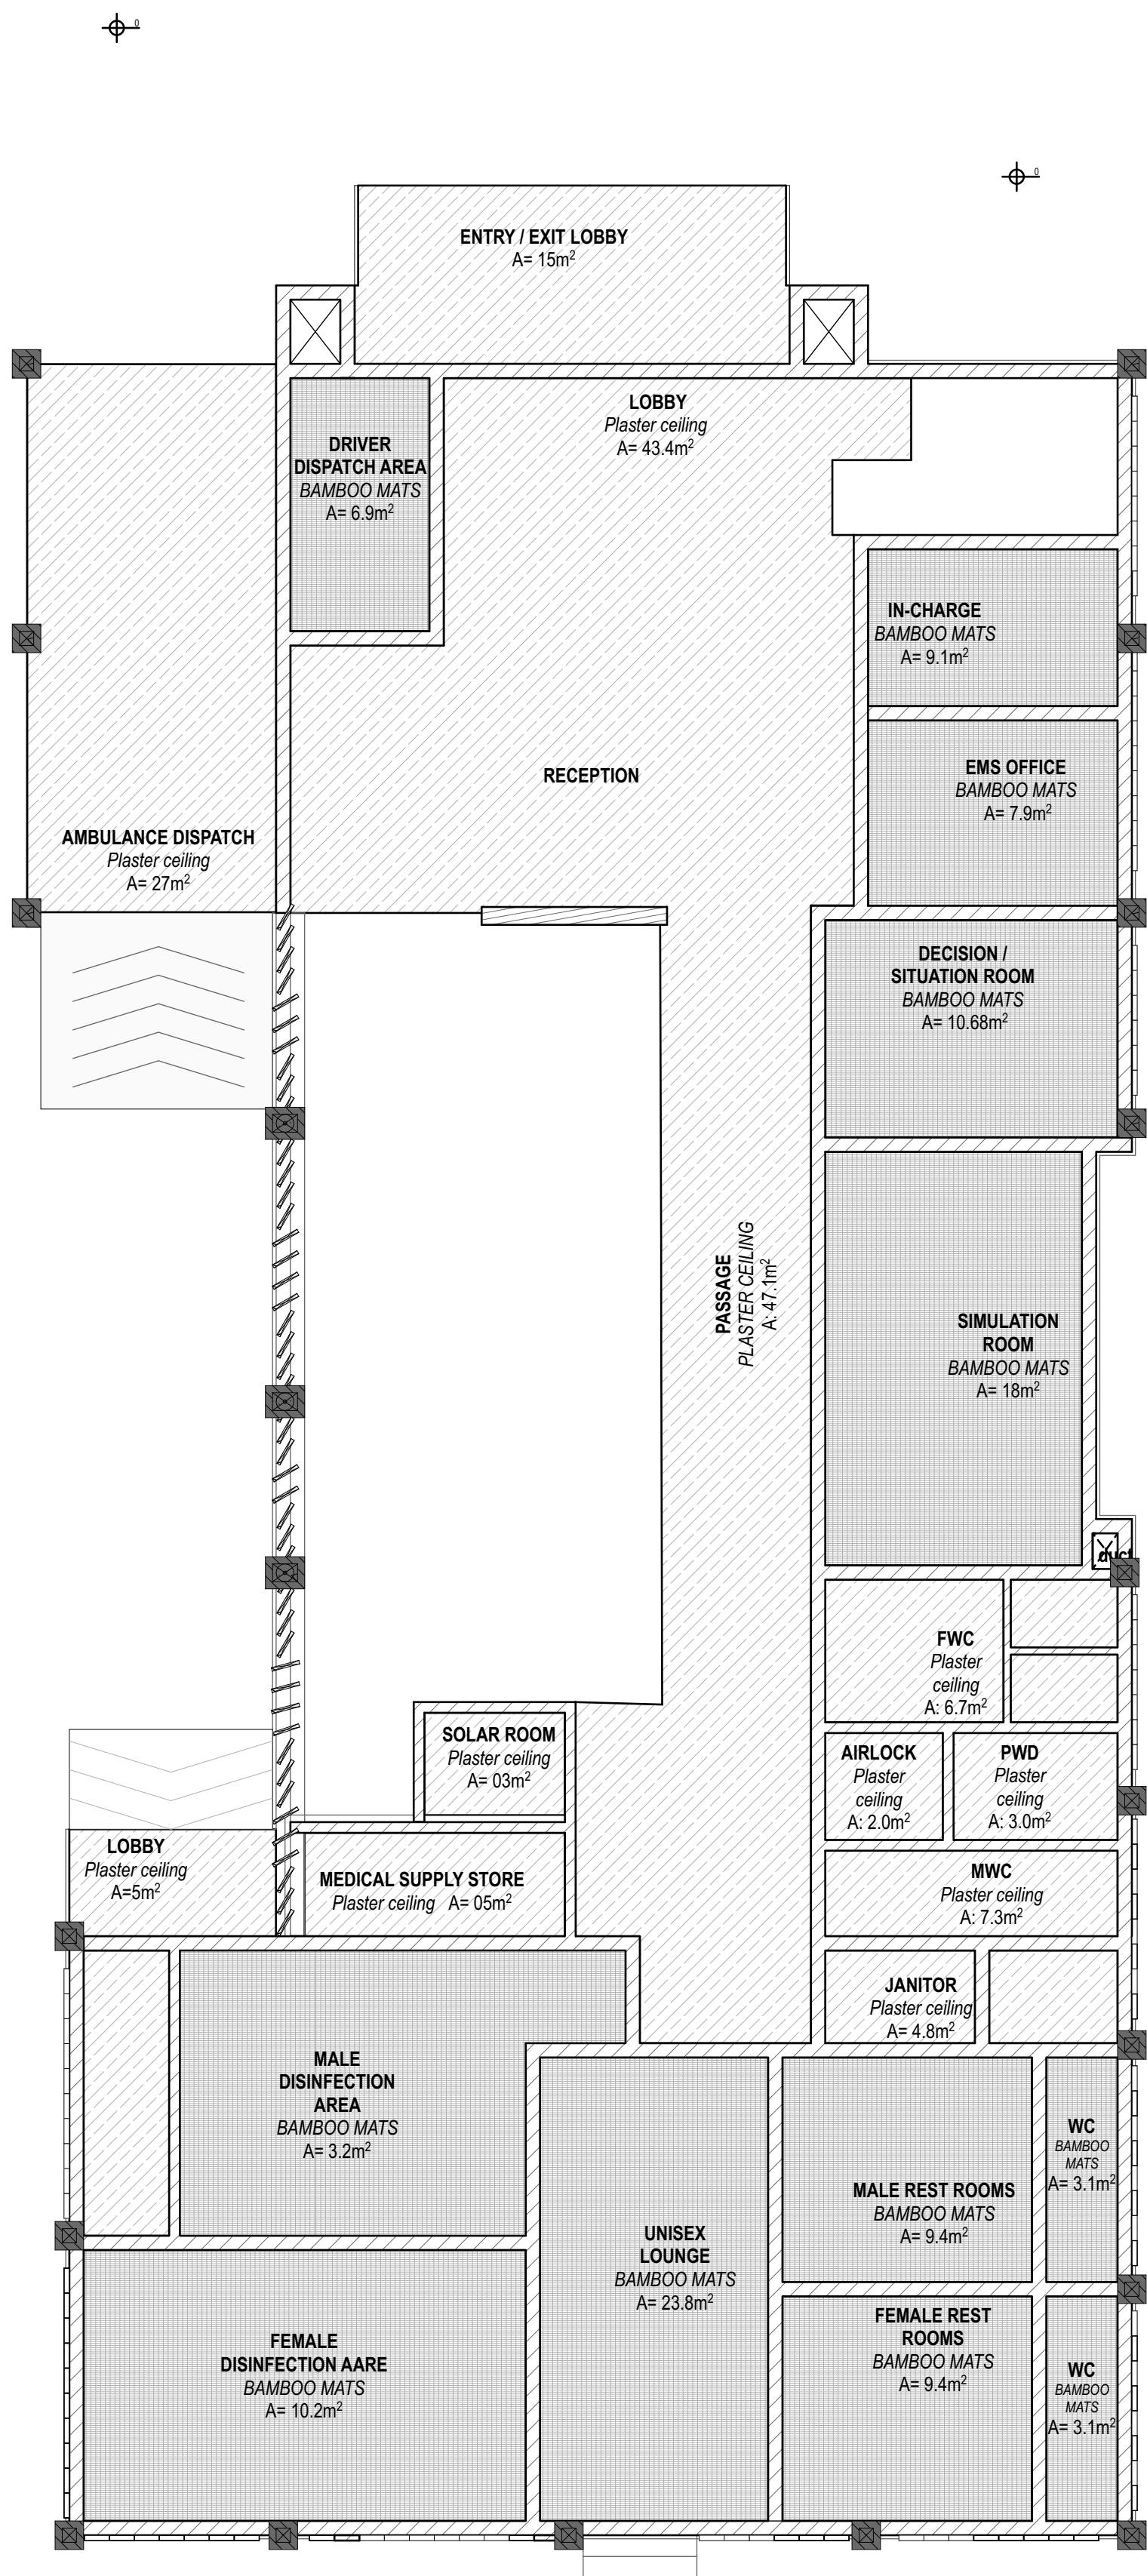

L[45]100 GROUND FLOOR REFLECTED CEILING PLAN
1:100

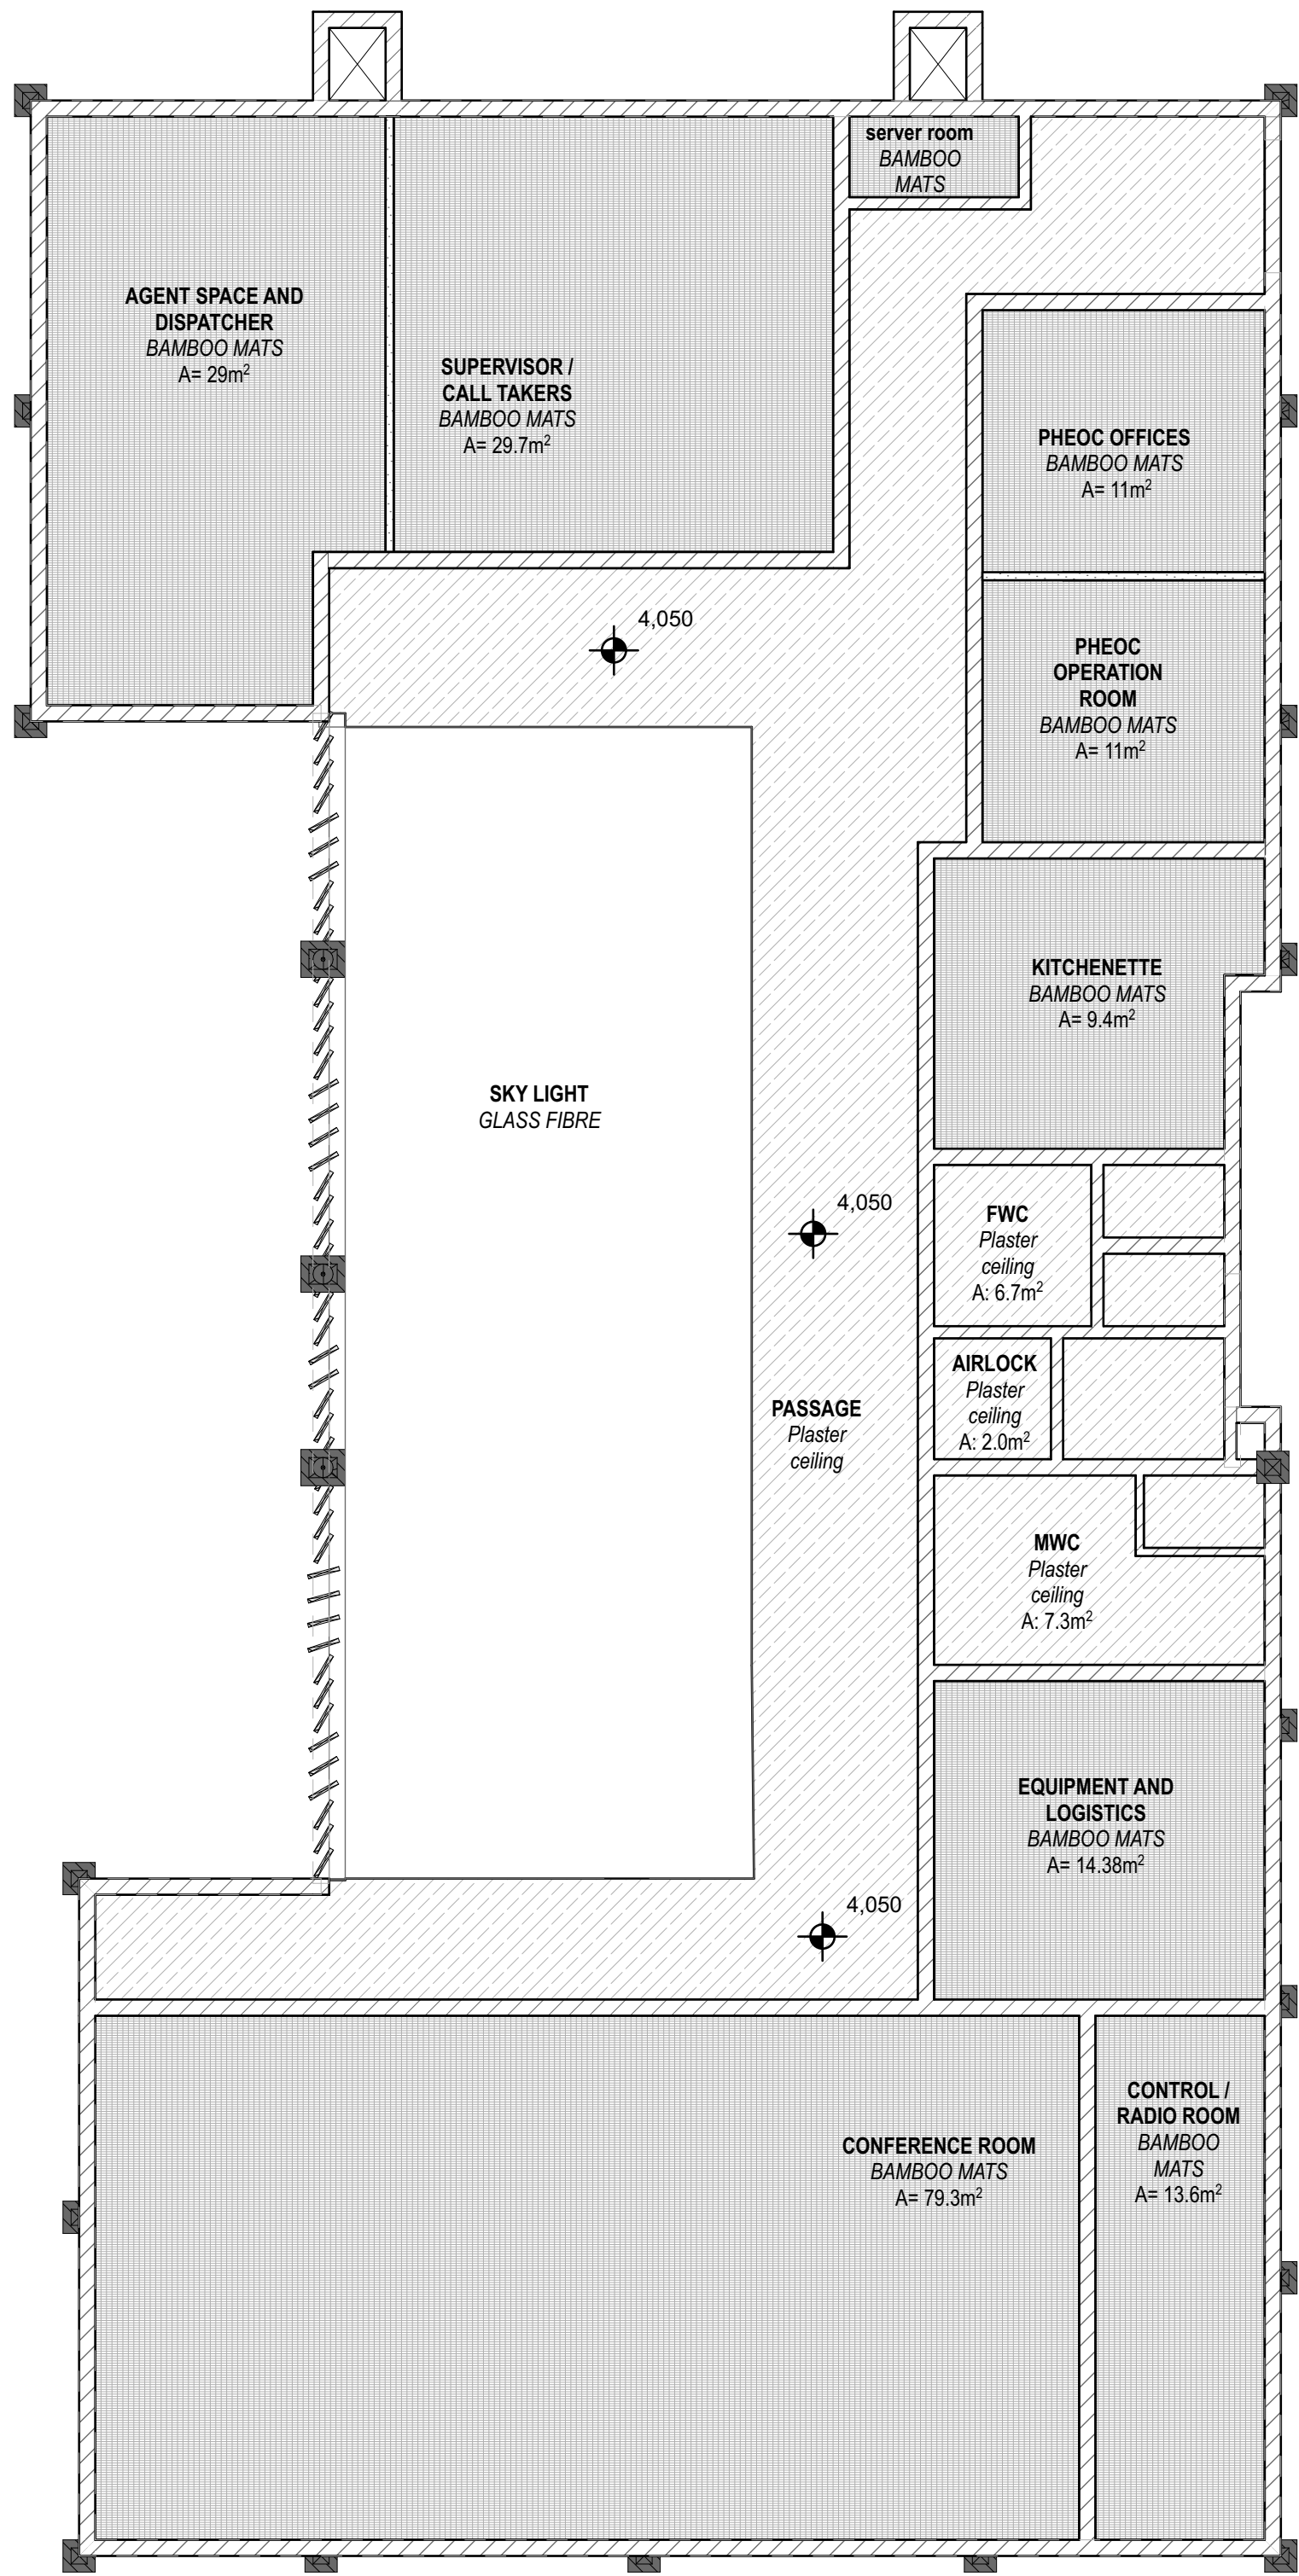

L[45]101 FIRST FLOOR REFLECTED CEILING PLAN
1:100

NOTES

1. This drawing is copyright
2. Do not scale off this drawing
3. All levels and dimensions to be checked on site before any building work commences
4. Any discrepancies to be reported to the office of the consultant
5. All work to be strictly in accordance to with the standard specifications and notes
6. This drawing is to be read in conjunction with specifications and all other relevant drawings
7. Walls below 200mm thick to be reinforced with hoop iron at every alternate course
8. Depth of foundations to be decided on site
9. pv denotes permanent air vents over doors and windows as shown on drawings
10. A single layer of 3-ply bituminous felt to be provided between masonry and r.c. work
11. Drain pipes passing under tarmac, driveways, and buildings to be encased in 150mm thick concrete surround
12. All reinforced concrete work to Structural Engineer's drawings
13. All sanitary works to the entire satisfaction of MoH
14. All roads, storm water drainage and foul sewerage to Civil Engineer's drawings

Client :

**ENABEL LSF
&
MINISTRY OF HEALTH**

Job :

CONSULTANCY SERVICES FOR DESIGN AND
SUPERVISION OF
WORKS FOR CALL AND DISPATCH CENTRE IN
ARUA REGIONAL REFERRAL HOSPITAL

REF No. UGA20003-10017

STUDIONE DESIGN GROUP Ltd

STUDIONE
DESIGN GROUP

ARCHITECTURE | PROJECT MANAGEMENT | ENGINEERING | LANDSCAPING

P.O Box 24713 KAMPALA, UGANDA
Plot No: 717, Ssekabaka kuta Rd.Lunguile -
Ruhaga Division
TEL: +256 777 665457 / +256 708 223864
E-mail: info@studionedg.com
Web: www.studionedg.com


Drawing Name

L[45]100,101 REFLECTED CEILING PLAN


CONSTRUCTION DRAWINGS	
Drawn by KH	Checked by ES
Date 02nd, MAR, 2023	Scale AS INDICATED ON DRAWING
Paper size A1	Drawing No .

Arch . Ssinabulya Emmanuel

ARC Reg No. 223 PC No. 23041

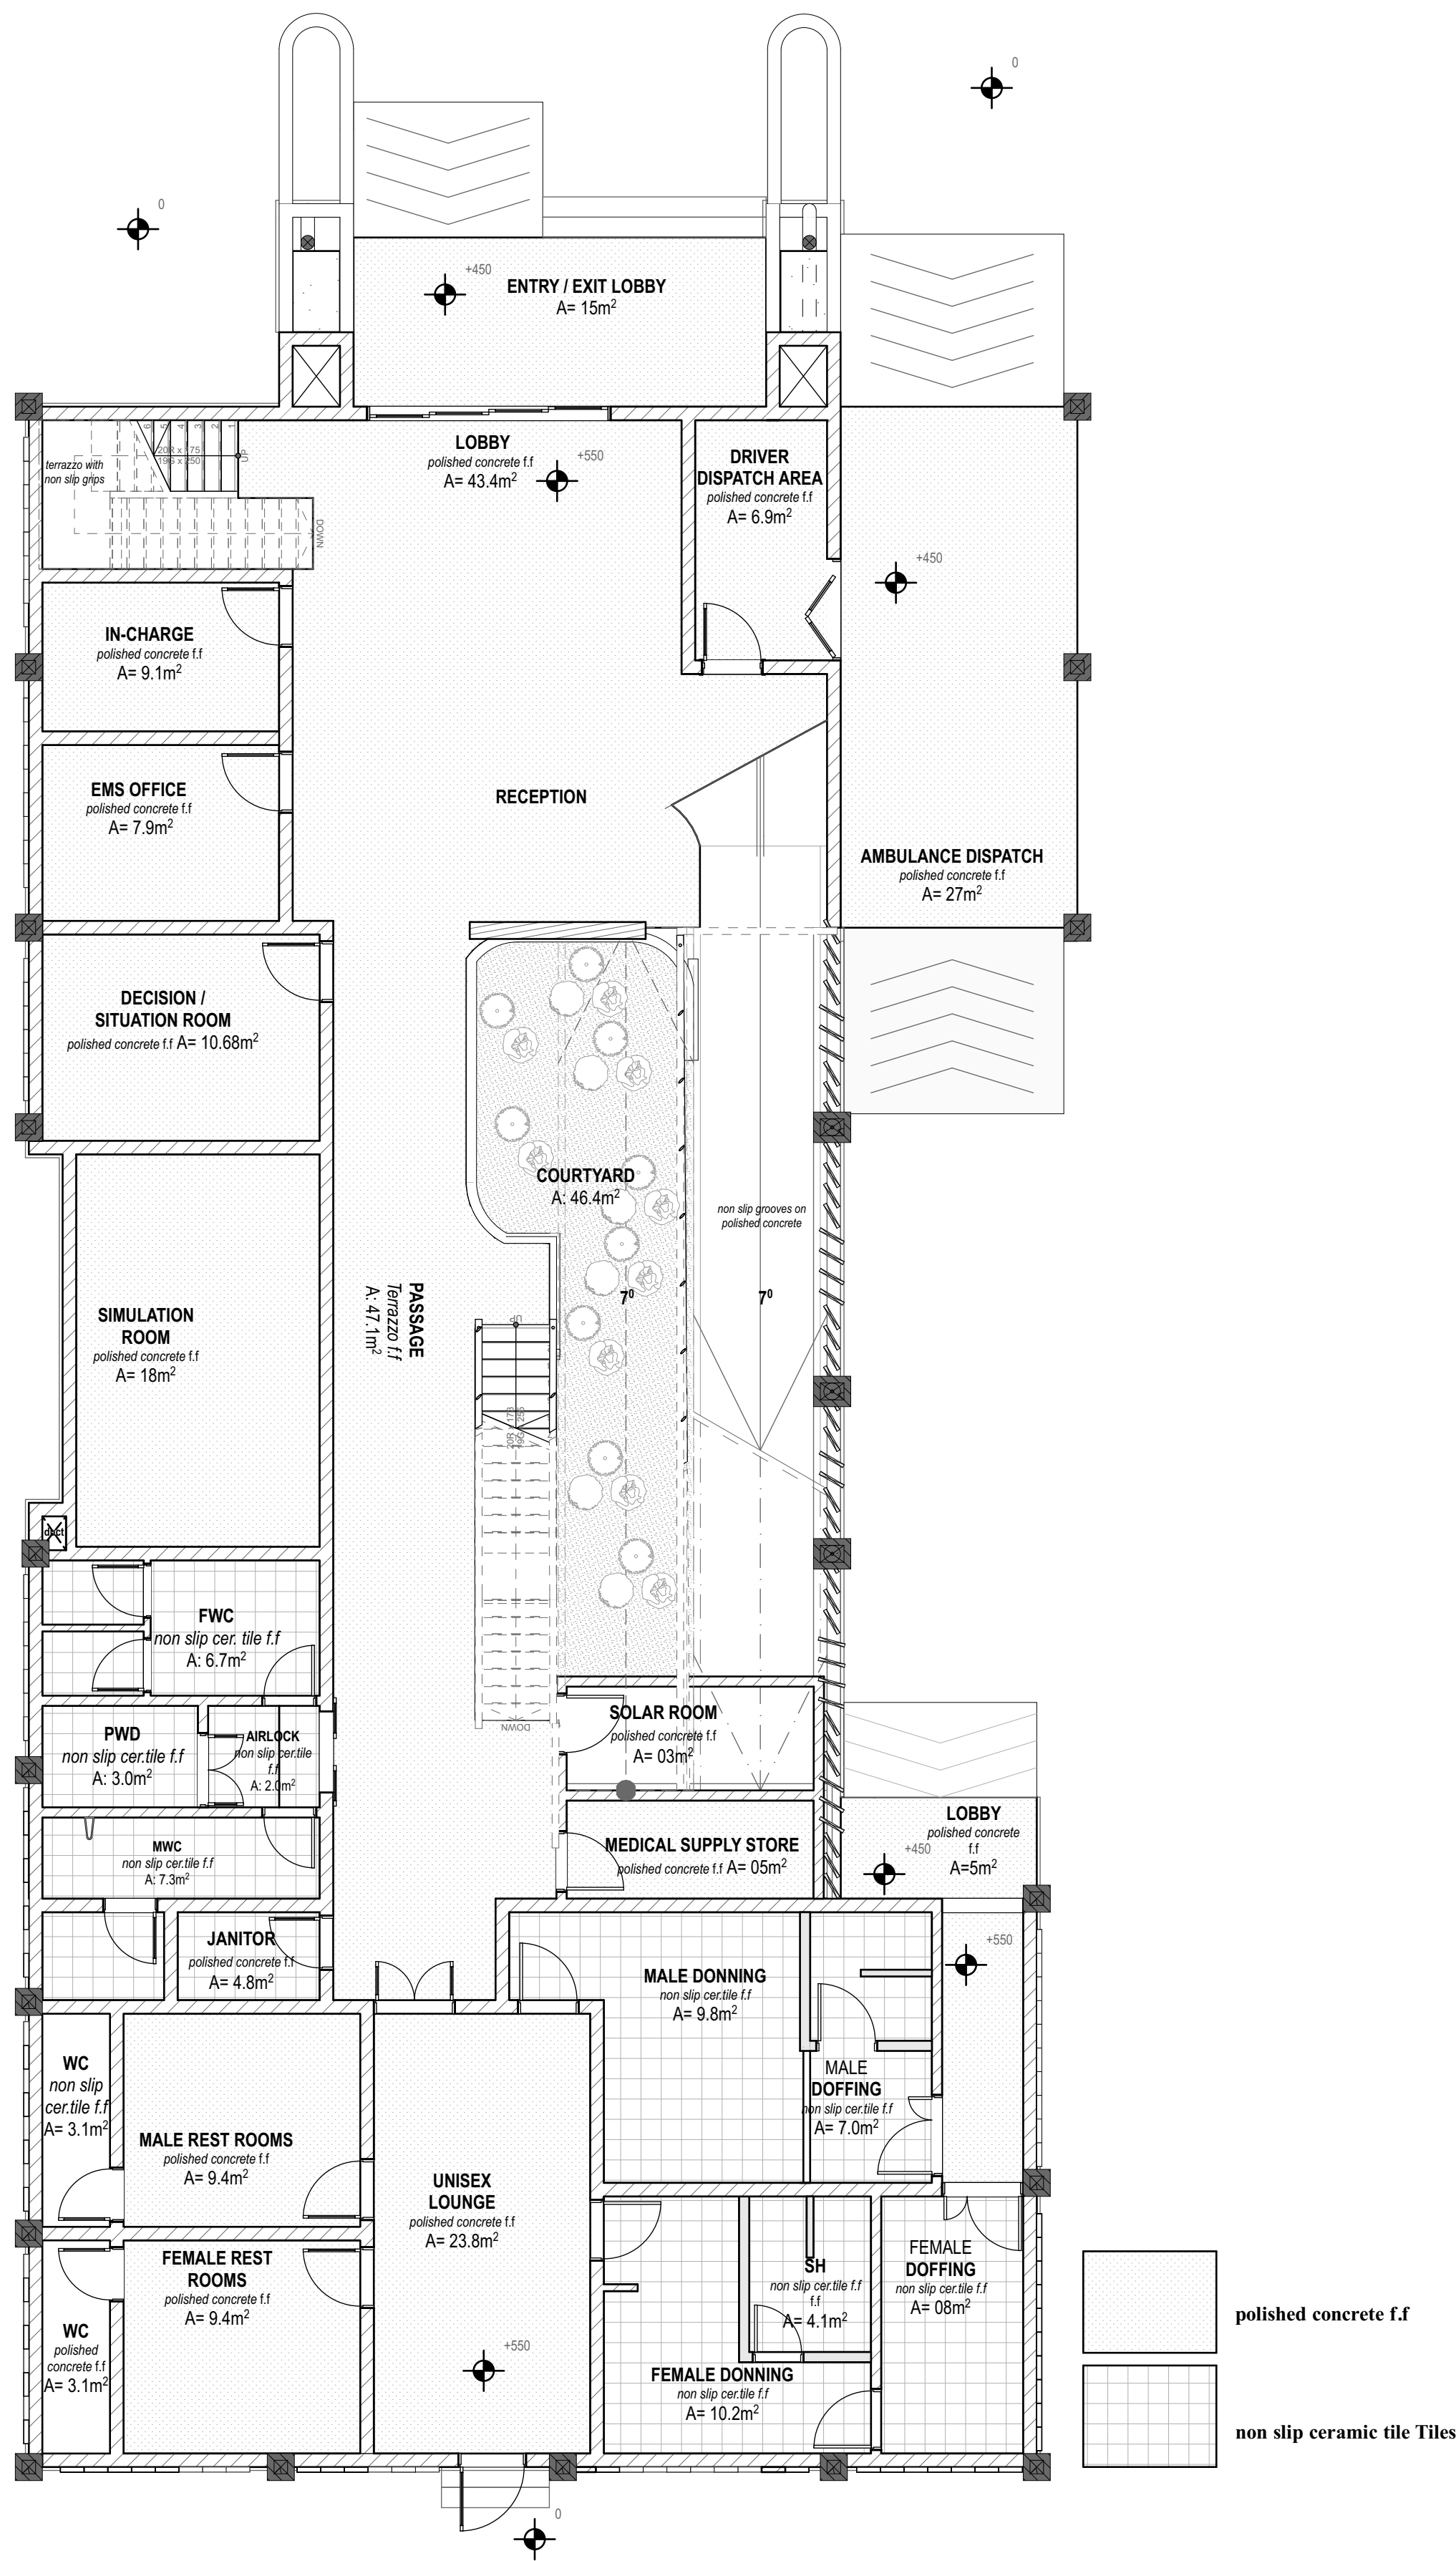

L[43]100 GROUND FLOOR TILE LAYOUT
1:100

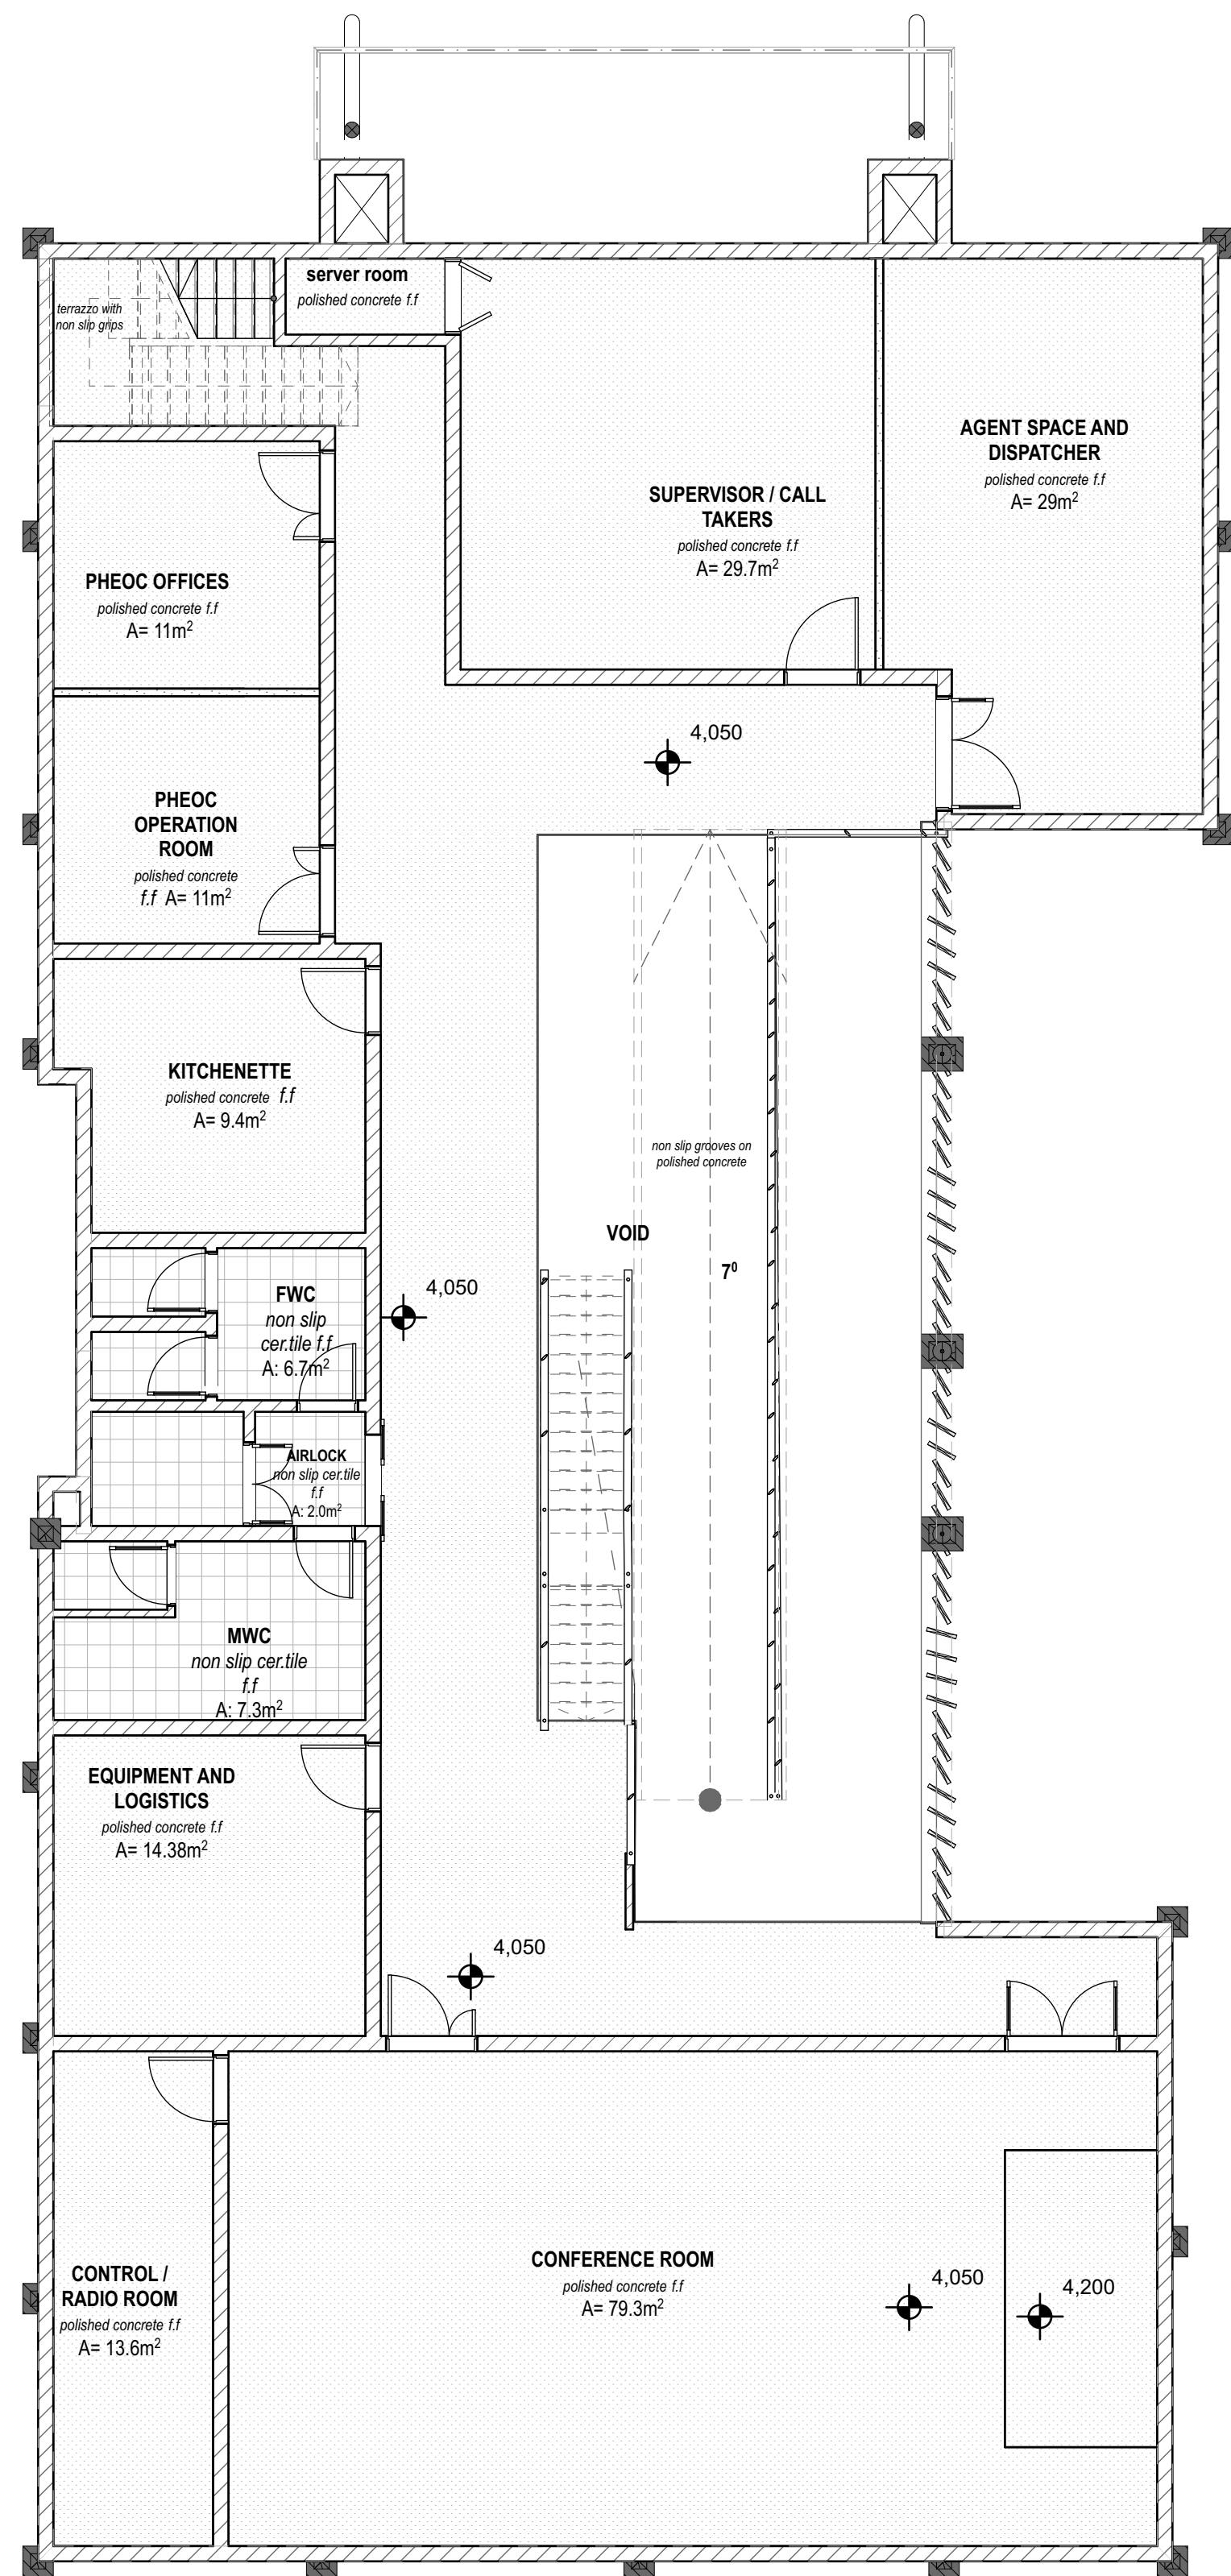

L[43]101 FIRST FLOOR TILE LAYOUT
1:100

NOTES

1. This drawing is copyright
2. Do not scale off this drawing
3. All levels and dimensions to be checked on site before any building work commences
4. Any discrepancies to be reported to the office of the consultant
5. All work to be strictly in accordance to with the standard specifications and notes
6. This drawing is to be read in conjunction with specifications and all other relevant drawings
7. Walls below 200mm thick to be reinforced with hoop iron at every alternate course
8. Depth of foundations to be decided on site
9. pv denotes permanent air vents over doors and windows as shown on drawings
10. A single layer of 3-ply bituminous felt to be provided between masonry and r.c. work
11. Drain pipes passing under tarmac, driveways, and buildings to be encased in 150mm thick concrete surround
12. All reinforced concrete work to Structural Engineer's drawings
13. All sanitary works to the entire satisfaction of MoH
14. All roads, storm water drainage and foul sewerage to Civil Engineer's drawings

Client :
**ENABEL LSF
&
MINISTRY OF HEALTH**

Job :
CONSULTANCY SERVICES FOR DESIGN AND
SUPERVISION OF
WORKS FOR CALL AND DISPATCH CENTRE IN
ARUA REGIONAL REFERRAL HOSPITAL

REF No. UGA20003-10017

STUDIONE DESIGN GROUP Ltd

P.O Box 24713 KAMPALA, UGANDA
Plot No: 717, Sukahuka kisa Rd.Lungu -
Ruhaga Division
TEL: +256 777 665457 / +256 708 223864
E-mail: info@studionedg.com
Web: www.studionedg.com
ARCHITECTURE|PROJECT MANAGEMENT |ENGINEERING|LANDSCAPING

Drawing Name
L[43]100,101 FLOOR FINISH LAYOUT

CONSTRUCTION DRAWINGS			
Drawn by KH	Checked by ES		
Date 02nd, MAR, 2023	Scale AS INDICATED ON DRAWING		
Paper size A1	Drawing No .		

Arch . Ssinabulya Emmanuel

ARC Reg No. 223 PC No. 23041