

Enabel - Belgian Development Agency



PUBLIC WORKS CONTRACT

for the Development of Semi-Public Spaces in East Jerusalem'

Reference No.: PZA170421T-10029

Funded by:



Designed By:



February 2023

NABI SAMUEL PLAYGROUND

Jerusalem

ARCHITECTURAL DRAWINGS



COVER

A00	TABLE OF CONTENTS
A01	LOCATION
A02	SURVEY PLAN
A03	MASTER PLAN
A04	DIMENSION PLAN
A05	SCHOOL ELECTRICAL CANOPY
A06	SECTION A-A
A07	3D SHOTS
A08	3D SHOTS

Notes

- (1) All Dimensions Are In Cm.
- (2) All Levels Are In Meter
- (3) Any Missing or Unclear Detail And All Fastening Systems For All Elements Shall be Approved by The Supervisor.

Legend:

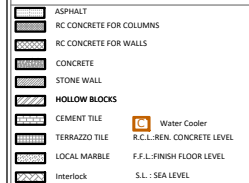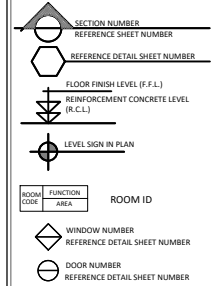

REVISIONS		
NO.	DRAWINGS	DATE
(1)		
(2)		
(3)		

Contracting Authority:



Enabel - Belgian Development Agency

Funded By:



Project Title:

**PUBLIC WORKS CONTRACT
for the Development of Semi-Public
Spaces in East Jerusalem'**

Reference No.: PZA170421T-10029


Designed by:

**M.Arch. Ibrahim Alhindi
3147 Design Studio**

Address:
email:




Tel:
Fax:

Sheet Name:	TABLE OF CONSTANTS	Date: Feb 2023
Designed by:	Ibrahim Al-hindi	Drawing No:
Checked by:	Ibrahim Al-hindi	A00
Approved by:		
Coordinate Manager:		

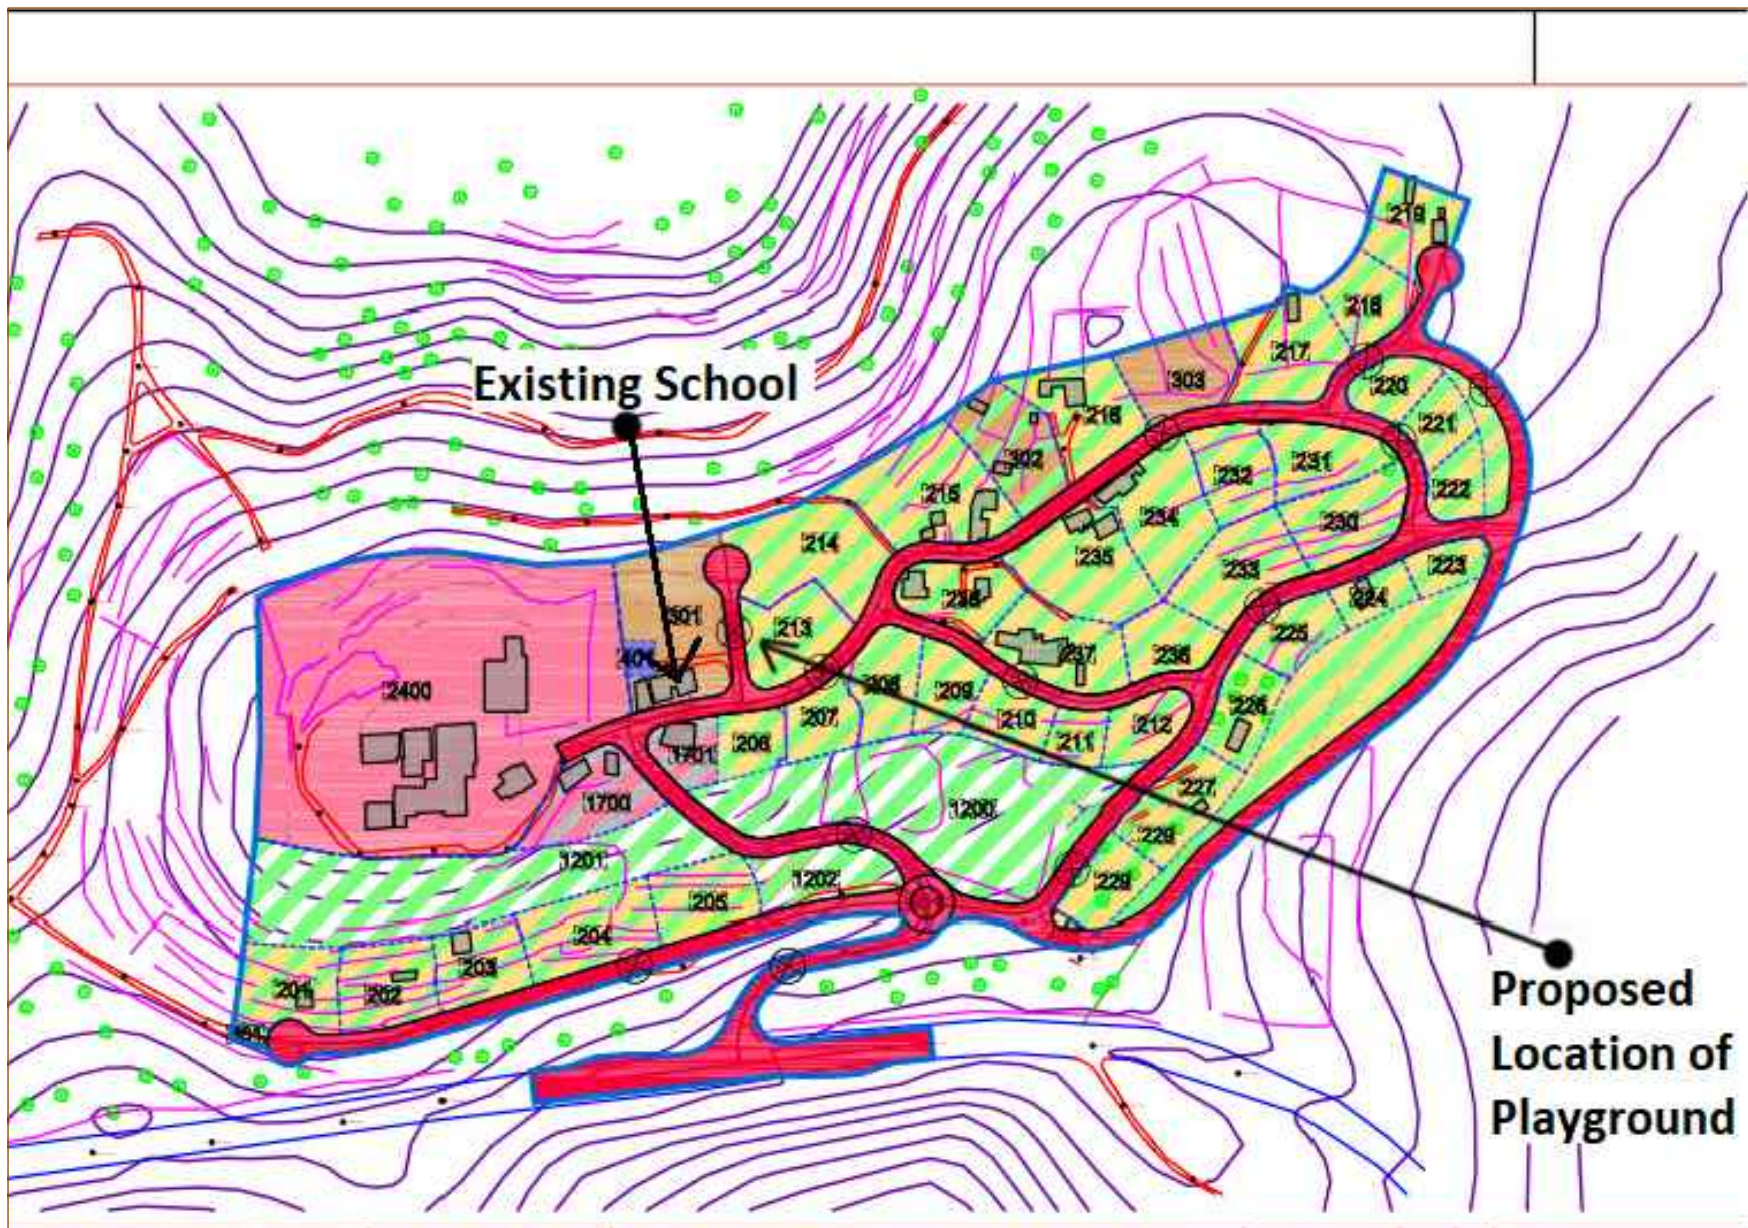

- Notes**
- (1) All Dimensions Are In Cm.
 - (2) All Levels Are In Meter
 - (3) Any Missing or Unclear Detail And All Fastening Systems For All Elements Shall be Approved by The Supervisor.

Legend:

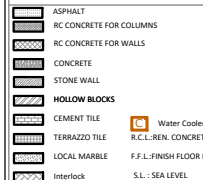 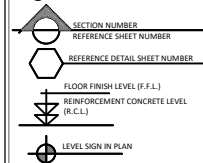

REVISIONS		
NO.	DRAWINGS	DATE
(1)		
(2)		
(3)		

Contracting Authority:



Enabel - Belgian Development Agency

Funded By:



This Project is Funded by



EUROPEAN UNION

Project Title:

**PUBLIC WORKS CONTRACT
for the Development of Semi-Public
Spaces in East Jerusalem'**

Reference No.: PZA170421T-10029

Designed by:

**M.Arch. Ibrahim Alhindi
3147 Design Studio**

Address:
email:

Tel:
Fax:

Sheet Name:	LOCATION	Date: Feb 2023
Designed by:	Ibrahim Alhindi	Drawing No:
Checked by:	Ibrahim Alhindi	A01
Approved by:		
Coordinate Manager:		



Notes

(1) All Dimensions Are In Cm.
(2) All Levels Are In Meter
(3) Any Missing or Unclear Detail And All Fastening Systems For All Elements Shall be Approved by The Supervisor.

Legend:

SECTION NUMBER

REFERENCE SHEET NUMBER

REFERENCE DETAIL SHEET NUMBER

FLOOR FINISH LEVEL (F.F.L.)

REINFORCEMENT CONCRETE LEVEL (R.C.L.)

LEVEL SIGN IN PLAN

ROOM CODE

FUNCTION

AREA

ROOM ID

WINDOW NUMBER

REFERENCE DETAIL SHEET NUMBER

DOOR NUMBER

REFERENCE DETAIL SHEET NUMBER

ASPHALT

RC CONCRETE FOR COLUMNS

RC CONCRETE FOR WALLS

CONCRETE

STONE WALL

HOLLOW BLOCKS

CEMENT TILE

TERRAZZO TILE

LOCAL MARBLE

Interlock

Water Cooler

R.C.L.-REN. CONCRETE LEVEL

F.F.L.-FINISH FLOOR LEVEL

S.L. - SEA LEVEL

REVISIONS

NO.	DRAWINGS	DATE
(1)		
(2)		
(3)		

Contracting Authority:

Enabel - Belgian Development Agency

Funded By:

partner in development

This Project is Funded by

EUROPEAN UNION

Project Title:

PUBLIC WORKS CONTRACT
for the Development of Semi-Public
Spaces in East Jerusalem'

Reference No.: PZA170421T-10029

Designed by:

M.Arch. Ibrahim Alhindi
3147 Design Studio

Address

email

Tel.

Fax

Sheet Name:


SURVEY PLAN

Scale: 1:100

Drawing No: A02

Coordinate Manager:

The site plan depicts a paved area, likely a plaza or walkway, with a hatched pattern. The area is bounded by a curved wall on the left and a sloped boundary on the right. Several level markers are indicated by a circle with a crosshair and a numerical value: ± 0.00 , -0.10 , -0.20 , -0.30 , -0.35 , -0.40 , -0.50 , -0.70 , -0.75 , -0.80 , -0.85 , and -1.00 . Three tree symbols are shown, representing landscaping elements. The plan is oriented with a north arrow pointing towards the top right.

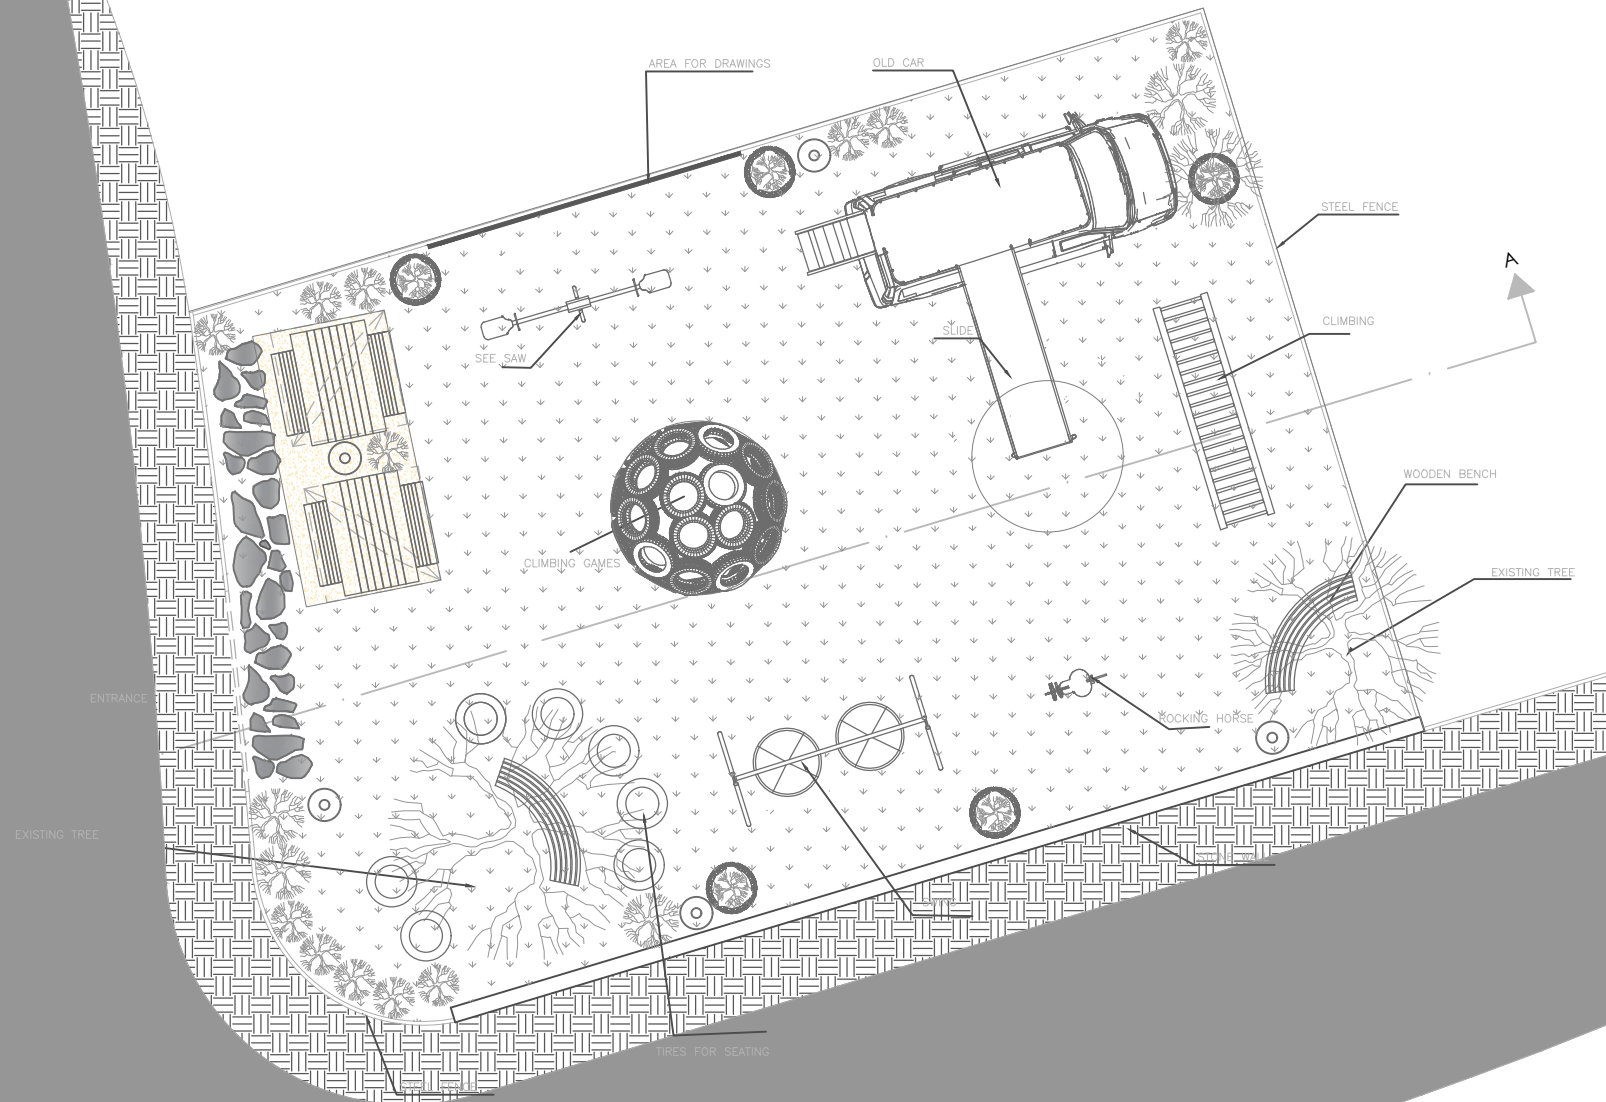

- ### Notes
- (1) All Dimensions Are In Cm.
 - (2) All Levels Are In Meter
 - (3) Any Missing or Unclear Detail And All Fastening Systems For All Elements Shall be Approved by The Supervisor.

Legend:

SECTION NUMBER
REFERENCE SHEET NUMBER
REFERENCE DETAIL SHEET NUMBER

FLOOR FINISH LEVEL (F.F.L.)
REINFORCEMENT CONCRETE LEVEL (R.C.L.)
LEVEL SIGN IN PLAN

ROOM CODE FUNCTION AREA ROOM ID

WINDOW NUMBER
REFERENCE DETAIL SHEET NUMBER

DOOR NUMBER
REFERENCE DETAIL SHEET NUMBER

ASPHALT
R.C. CONCRETE FOR COLUMNS
R.C. CONCRETE FOR WALLS
CONCRETE
STONE WALL
HOLLOW BLOCKS
CEMENT TILE
TERRAZZO TILE
LOCAL MARBLE
Interlock

Water Cooler
R.C.L., R.E.N. CONCRETE LEVEL
F.F.L., FINISH FLOOR LEVEL
S.L.: SEA LEVEL

REVISIONS		
NO.	DRAWINGS	DATE
(1)		
(2)		
(3)		

Contracting Authority:

Enabel

Enabel - Belgian Development Agency

Funded By:

Belgium
partner in development

This Project is Funded by

EUROPEAN UNION

Project Title:

**PUBLIC WORKS CONTRACT
for the Development of Semi-Public
Spaces in East Jerusalem'**


Reference No.: PZA170421T-10029

Designed by:

**M.Arch. Ibrahim Alhindi
3147 Design Studio**

Address: Tel:
email: Fax:

Sheet Name:	Master Plan	Date: Feb 2023
Designed by:	Ibrahim Al-hindi	Scale: 1:100
Checked by:	Ibrahim Al-hindi	Drawing No:
Approved by:		A03
Coordinate Manager:		

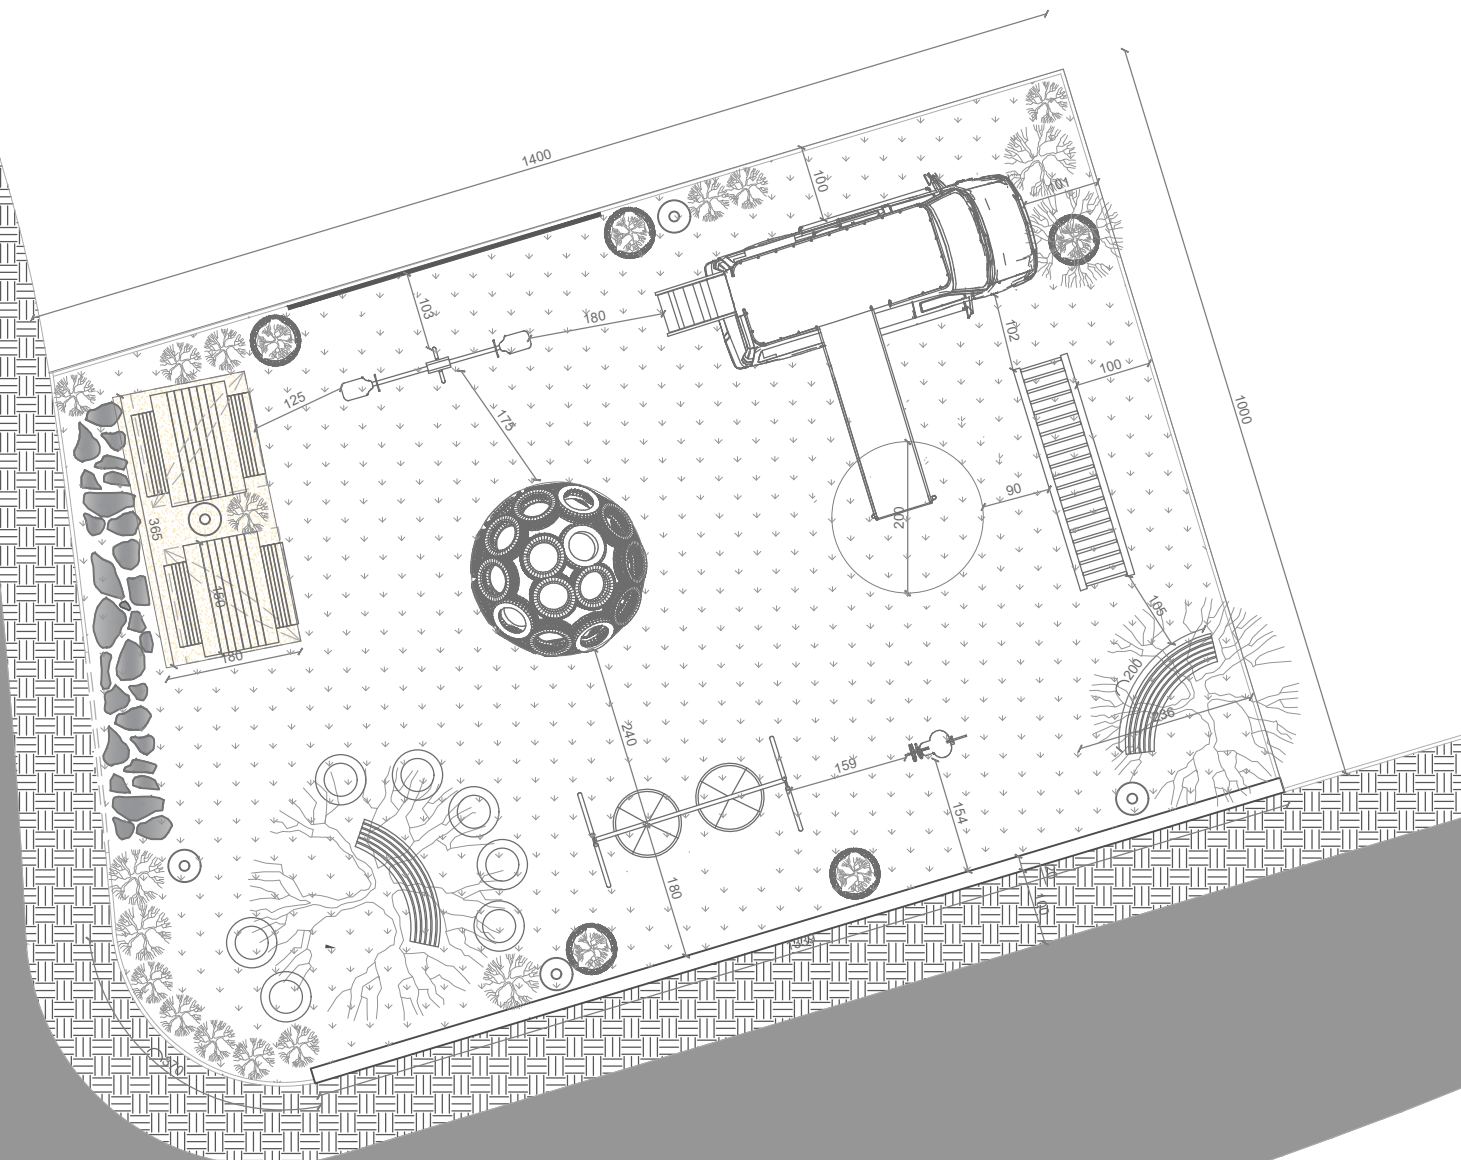

Notes

- (1) All Dimensions Are In Cm.
- (2) All Levels Are In Meter
- (3) Any Missing or Unclear Detail And All Fastening Systems For All Elements Shall be Approved by The Supervisor.

Legend:

SECTION NUMBER

REFERENCE SHEET NUMBER

REFERENCE DETAIL SHEET NUMBER

FLOOR FINISH LEVEL (F.F.L.)

REINFORCEMENT CONCRETE LEVEL (R.C.L.)

LEVEL SIGN IN PLAN

ROOM CODE	FUNCTION AREA	ROOM ID
-----------	---------------	---------

WINDOW NUMBER

DOOR NUMBER

REFERENCE DETAIL SHEET NUMBER

	ASPHALT
	RC CONCRETE FOR COLUMNS
	RC CONCRETE FOR WALLS
	CONCRETE
	STONE WALL
	HOLLOW BLOCKS
	CEMENT TILE
	TERRAZZO TILE
	LOCAL MARBLE
	Interlock

Water Cooler

R.C.L. - REIN. CONCRETE LEVEL

F.F.L. - FINISH FLOOR LEVEL

S.L. - SEA LEVEL

REVISIONS		
NO.	DRAWINGS	DATE
(1)		
(2)		
(3)		

Contracting Authority:

Enabel

Enabel - Belgian Development Agency

Funded By:

Belgium

partner in development

This Project is Funded by

EUROPEAN UNION

Project Title:

PUBLIC WORKS CONTRACT
for the Development of Semi-Public Spaces in East Jerusalem'


Reference No.: PZA170421T-10029

Designed by:

M.Arch. Ibrahim Alhindi
3147 Design Studio

Address: email: Tel: Fax:

Sheet Name:	DIMENSION PLAN	Date: Feb 2023
Designed by:	Ibrahim Al-hindi	Scale: 1:100
Checked by:	Ibrahim Al-hindi	Drawing No: A04
Approved by:		
Coordinate Manager:		

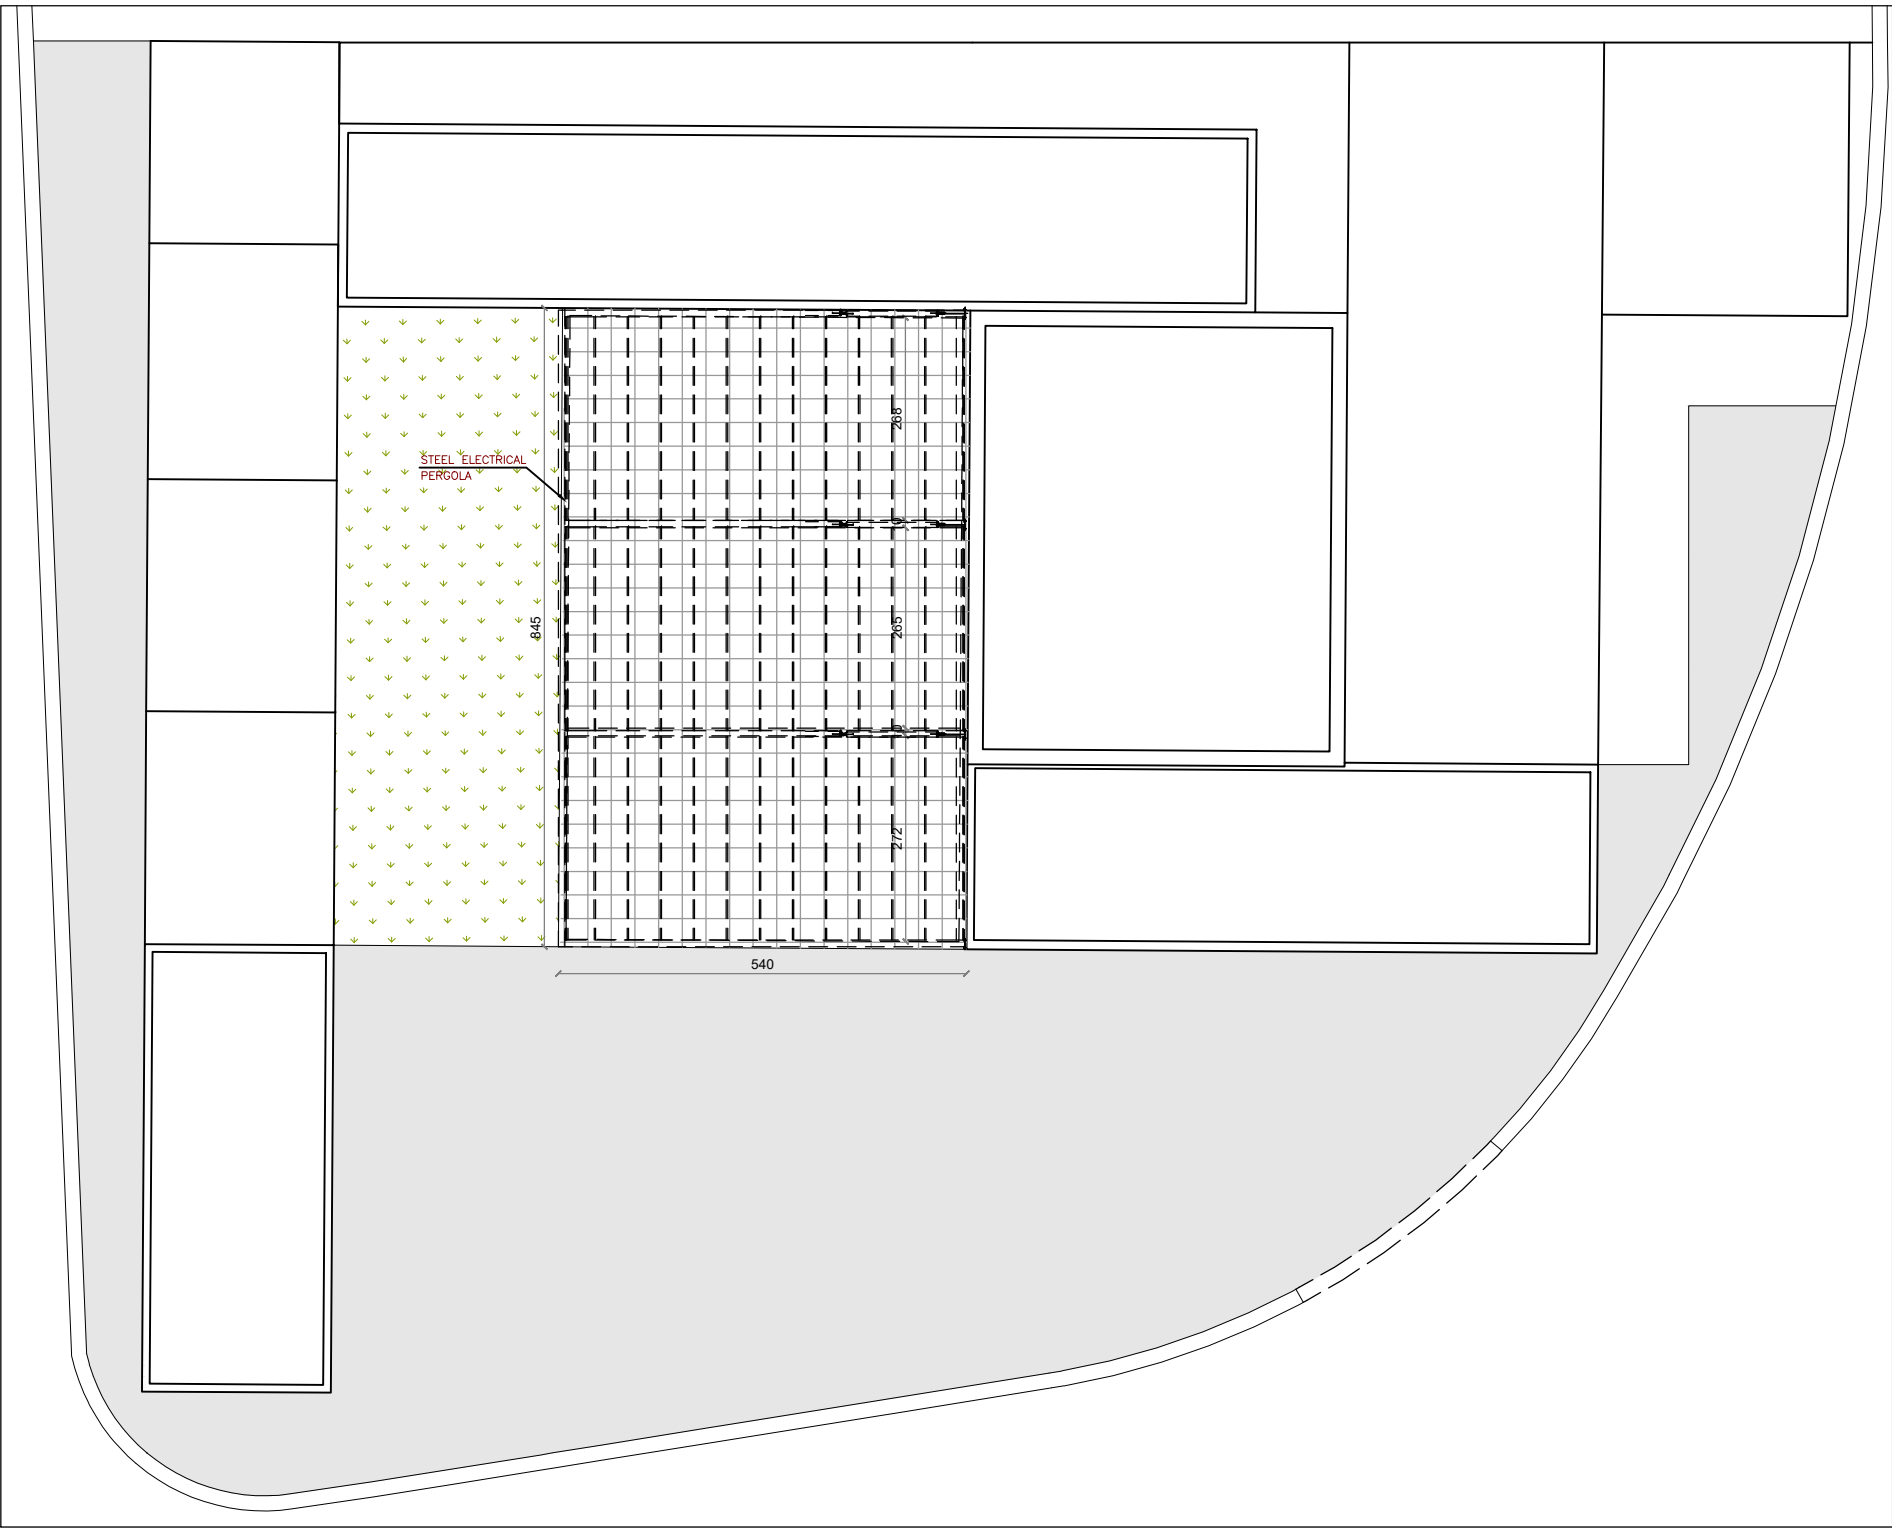

Notes

(1) All Dimensions Are In Cm.
(2) All Levels Are In Meter
(3) Any Missing or Unclear Detail And All Fastening Systems For All Elements Shall be Approved by The Supervisor.

Legend:

SECTION NUMBER
REFERENCE SHEET NUMBER
REFERENCE DETAIL SHEET NUMBER
FLOOR FINISH LEVEL (F.F.L.)
REINFORCEMENT CONCRETE LEVEL (R.C.L.)
LEVEL SIGN IN PLAN
ROOM CODE
FUNCTION
AREA
ROOM ID
WINDOW NUMBER
REFERENCE DETAIL SHEET NUMBER
DOOR NUMBER
REFERENCE DETAIL SHEET NUMBER

ASPHALT
RC CONCRETE FOR COLUMNS
RC CONCRETE FOR WALLS
CONCRETE
STONE WALL
HOLLOW BLOCKS
CEMENT TILE
TERRAZZO TILE
LOCAL MARBLE
Interlock
Water Cooler
R.C.L.-REN. CONCRETE LEVEL
F.F.L.-FINISH FLOOR LEVEL
S.L. : SEA LEVEL

REVISIONS

NO.	DRAWINGS	DATE
(1)		
(2)		
(3)		

Contracting Authority:

Enabel
Enabel - Belgian Development Agency

Funded By:

Belgium
partner in development
This Project is Funded by
EUROPEAN UNION

Project Title:

**PUBLIC WORKS CONTRACT
for the Development of Semi-Public
Spaces in East Jerusalem'**

Reference No.: PZA170421T-10029


Designed by:

**M.Arch. Ibrahim Alhindi
3147 Design Studio**

Address
email
Tel.
Fax:

Sheet Name: SCHOOL ELECTRICAL CANOPY
Designed by: Ibrahim Al-hindi
Checked by: Ibrahim Al-hindi
Approved by:
Coordinate Manager:

Date: **Feb 2023**
Scale: **1:100**
Drawing No: **A05**

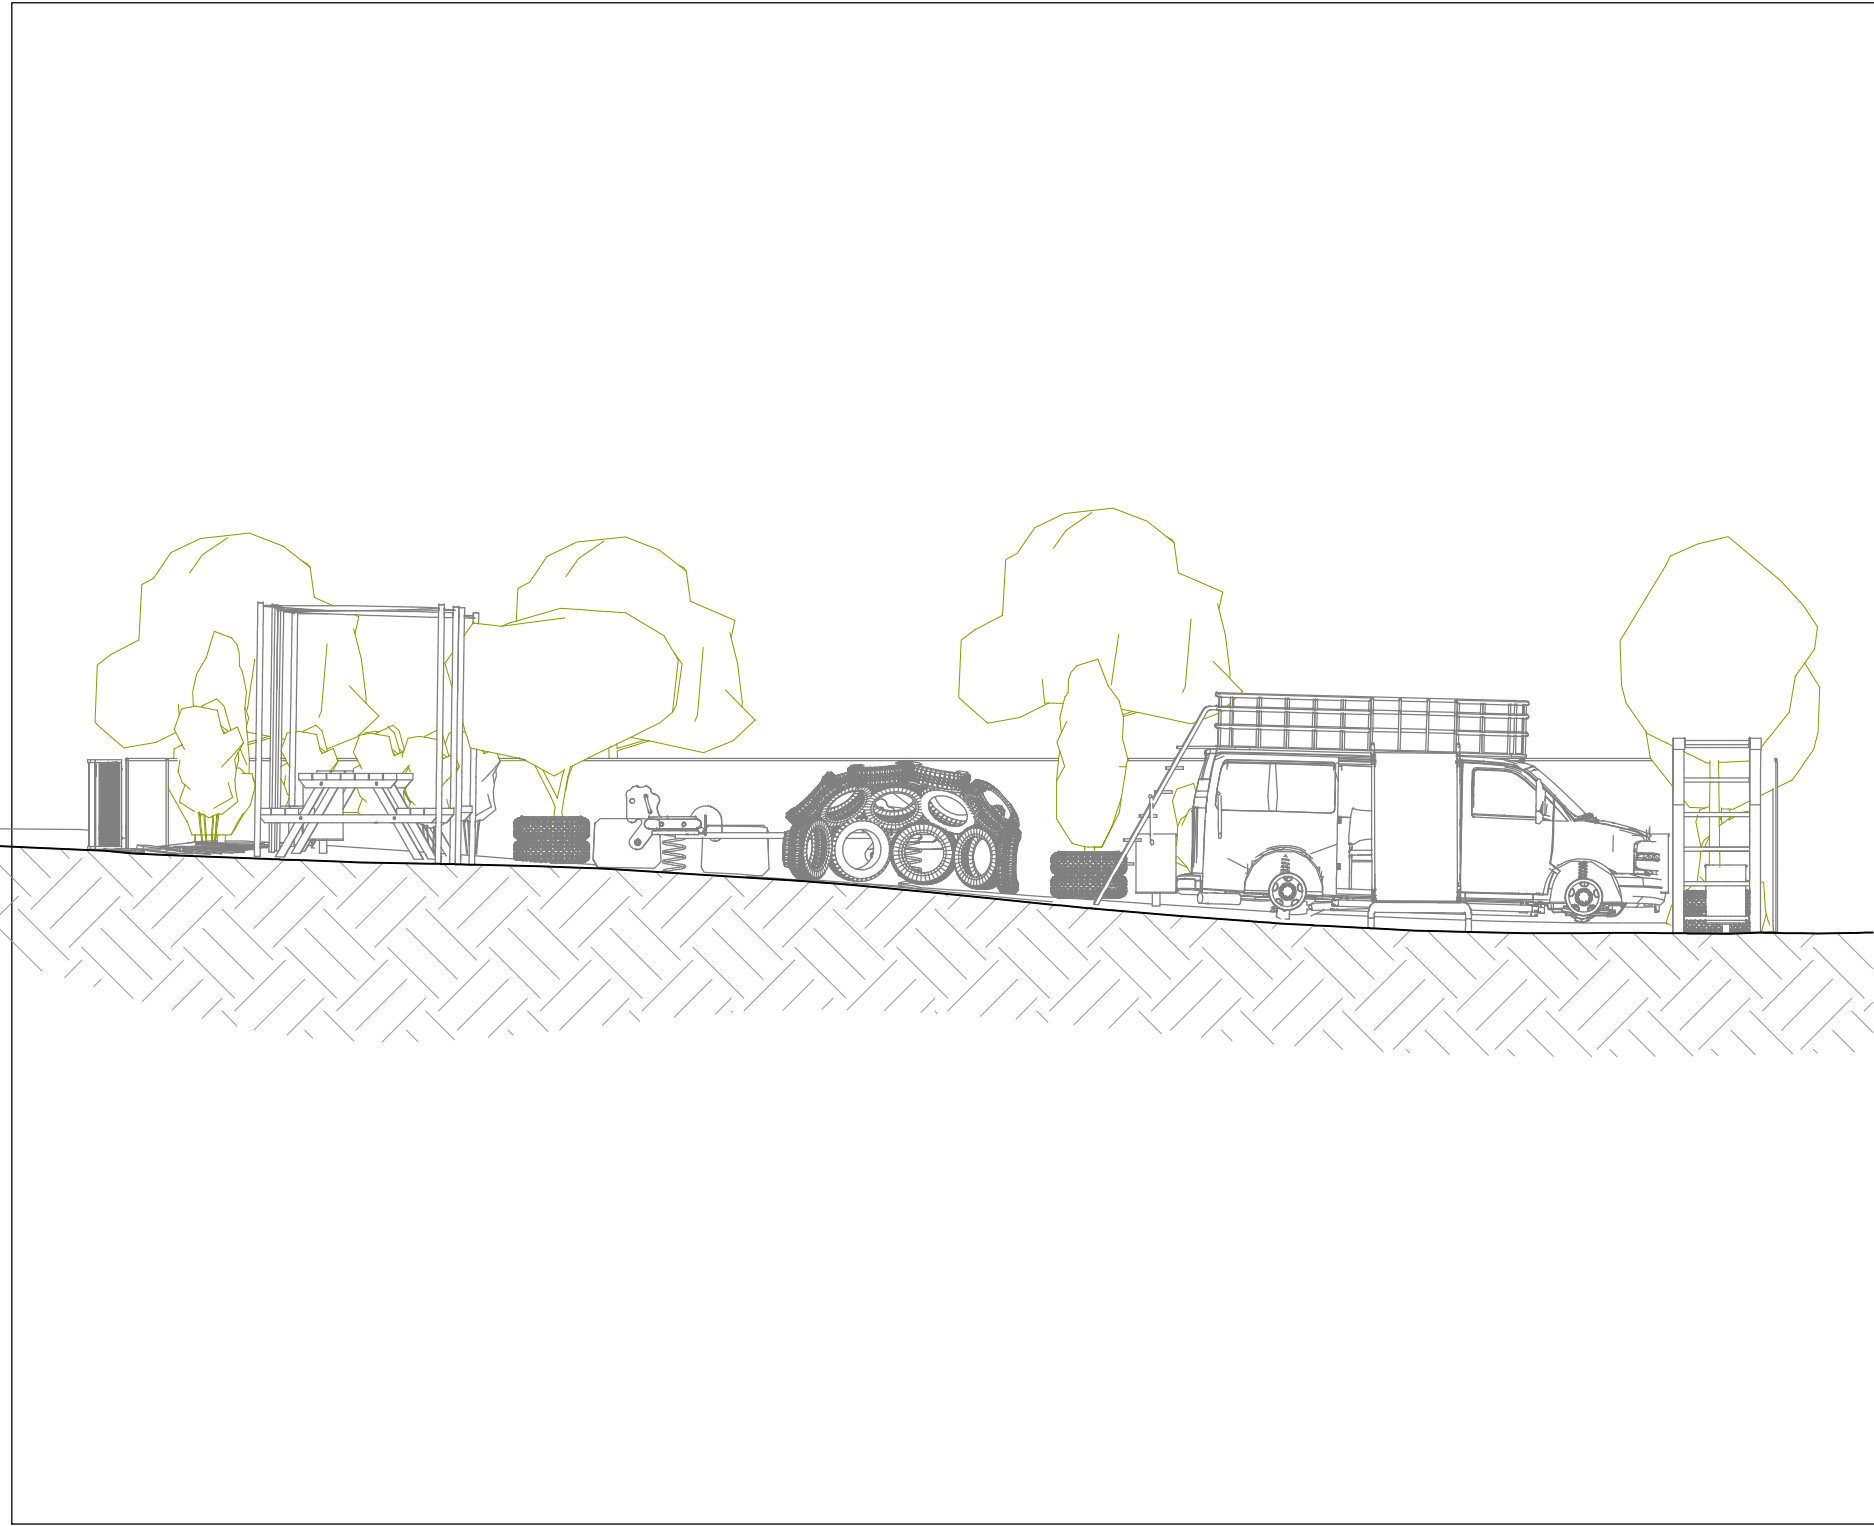

Notes

(1) All Dimensions Are In Cm.
(2) All Levels Are In Meter
(3) Any Missing or Unclear Detail And All Fastening Systems For All Elements Shall be Approved by The Supervisor.

Legend:

SECTION NUMBER
REFERENCE SHEET NUMBER
REFERENCE DETAIL SHEET NUMBER
FLOOR FINISH LEVEL (F.F.L.)
REINFORCEMENT CONCRETE LEVEL (R.C.L.)
LEVEL SIGN IN PLAN
ROOM ID
WINDOW NUMBER
REFERENCE DETAIL SHEET NUMBER
DOOR NUMBER
REFERENCE DETAIL SHEET NUMBER

ASPHALT
RC CONCRETE FOR COLUMNS
RC CONCRETE FOR WALLS
CONCRETE
STONE WALL
HOLLOW BLOCKS
CEMENT TILE
TERRAZZO TILE
LOCAL MARBLE
Interlock

Water Cooler
R.C.L.-REN. CONCRETE LEVEL
F.F.L.-FINISH FLOOR LEVEL
S.L. : SEA LEVEL

REVISIONS		
NO.	DRAWINGS	DATE
(1)		
(2)		
(3)		

Contracting Authority:

Enabel
Enabel - Belgian Development Agency

Funded By:

Belgium
partner in development

This Project is Funded by

EUROPEAN UNION

Project Title:

**PUBLIC WORKS CONTRACT
for the Development of Semi-Public
Spaces in East Jerusalem'**


Reference No.: PZA170421T-10029

Designed by:

**M.Arch. Ibrahim Alhindi
3147 Design Studio**

Address: email: Tel: Fax:




Sheet Name:	SECTION A-A	Date: Feb 2023
Designed by:	Ibrahim Al-hindi	Scale: 1:100
Checked by:	Ibrahim Al-hindi	Drawing No:
Approved by:		A06
Coordinate Manager:		

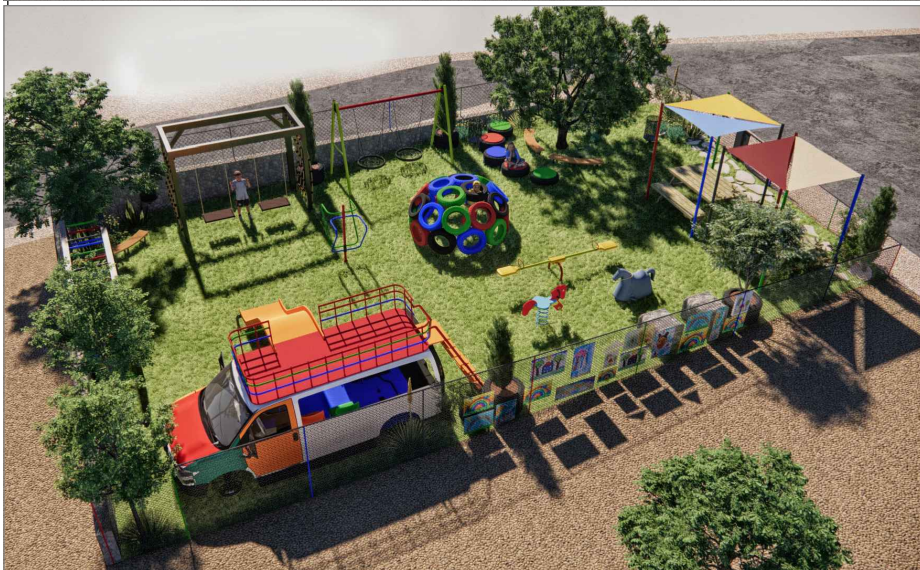

Notes

- (1) All Dimensions Are In Cm.
- (2) All Levels Are In Meter
- (3) Any Missing or Unclear Detail And All Fastening Systems For All Elements Shall be Approved by The Supervisor.

Legend:

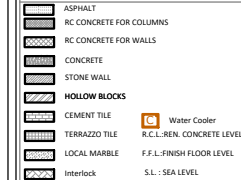 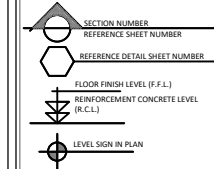

REVISIONS		
NO.	DRAWINGS	DATE
(1)		
(2)		
(3)		

Contracting Authority:



Enabel - Belgian Development Agency

Funded By:



Project Title:

**PUBLIC WORKS CONTRACT
for the Development of Semi-Public
Spaces in East Jerusalem'**

Reference No.: PZA170421T-10029

Designed by:

**M.Arch. Ibrahim Alhindi
3147 Design Studio**

Address:
email:

Tel:
Fax:




Sheet Name:	3D SKOTS	Date: Feb 2023
Designed by:	Ibrahim Al-hindi	Drawing No:
Checked by:	Ibrahim Al-hindi	A07
Approved by:		
Coordinate Manager:		



Notes

- (1) All Dimensions Are In Cm.
- (2) All Levels Are In Meter
- (3) Any Missing or Unclear Detail And All Fastening Systems For All Elements Shall be Approved by The Supervisor.

Legend:

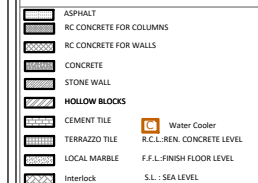 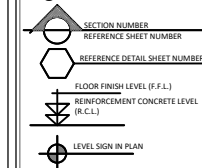

REVISIONS		
NO.	DRAWINGS	DATE
(1)		
(2)		
(3)		

Contracting Authority:



Enabel - Belgian Development Agency

Funded By:



Project Title:

**PUBLIC WORKS CONTRACT
for the Development of Semi-Public
Spaces in East Jerusalem'**

Reference No.: PZA170421T-10029

Designed by:

**M.Arch. Ibrahim Alhindi
3147 Design Studio**

Address:
email:

Tel:
Fax:

Sheet Name:	3D SKETCHES	Date: Feb 2023
Designed by:	Ibrahim Al-hindi	Drawing No:
Checked by:	Ibrahim Al-hindi	A08
Approved by:		
Coordinate Manager:		

NABI SAMUEL PLAYGROUND

Jerusalem

ELECTRICAL & MECHANICAL DRAWINGS



COVER

E00	TABLE OF CONTENTS
E01	LIGHTING SYSTEM
E02	POWER SYSTEM

Notes

- (1) All Dimensions Are In Cm.
- (2) All Levels Are In Meter
- (3) Any Missing or Unclear Detail And All Fastening Systems For All Elements Shall be Approved by The Supervisor.

Legend:

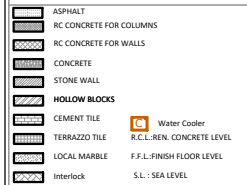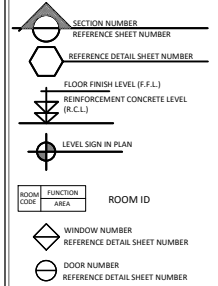

REVISIONS		
NO.	DRAWINGS	DATE
(1)		
(2)		
(3)		

Contracting Authority:



Enabel - Belgian Development Agency

Funded By:



Project Title:

**PUBLIC WORKS CONTRACT
for the Development of Semi-Public
Spaces in East Jerusalem'**

Reference No.: PZA170421T-10029

Designed by:

**M.Arch. Ibrahim Alhindi
3147 Design Studio**

Address
email

Tel.
Fax:

Sheet Name:	TABLE OF CONSTANTS	Date: Feb 2023
Designed by:	Ibrahim Al-hindi	Drawing No:
Checked by:	Ibrahim Al-hindi	E00
Approved by:		
Coordinate Manager:		



Notes

- (1) All Dimensions Are In Cm.
(2) All Levels Are In Meter
(3) Any Missing or Unclear Detail And All Fastening Systems For All Elements Shall be Approved by The Supervisor.

Legend:

SECTION NUMBER
REFERENCE SHEET NUMBER
REFERENCE DETAIL SHEET NUMBER
FLOOR FINISH LEVEL (F.F.L.)
REINFORCEMENT CONCRETE LEVEL (R.C.L.)
LEVEL SIGN IN PLAN
ROOM CODE
FUNCTION
ROOM ID
WINDOW NUMBER
REFERENCE DETAIL SHEET NUMBER
DOOR NUMBER
REFERENCE DETAIL SHEET NUMBER
ASPHALT
RC CONCRETE FOR COLUMNS
RC CONCRETE FOR WALLS
CONCRETE
STONE WALL
HOLLOW BLOCKS
CEMENT TILE
TERRAZZO TILE
LOCAL MARBLE
Interlock
Water Cooler
R.C.L.-REN. CONCRETE LEVEL
F.F.L.-FINISH FLOOR LEVEL
S.L. : SEA LEVEL

REVISIONS		
NO.	DRAWINGS	DATE
(1)		
(2)		
(3)		

Contracting Authority:

Enabel

Enabel - Belgian Development Agency

Funded By:

Belgium
partner in development

This Project is Funded by

EUROPEAN UNION

Project Title:

**PUBLIC WORKS CONTRACT
for the Development of Semi-Public
Spaces in East Jerusalem'**

Reference No.: PZA170421T-10029

Designed by:

**M.Arch. Ibrahim Alhindi
3147 Design Studio**

Address: email: Tel: Fax:

Sheet Name: LIGHTING SYSTEM Date: Feb 2023 Scale: 1:100

Designed by: Ibrahim Al-hindi
Checked by: Ibrahim Al-hindi
Approved by:
Coordinate Manager:

Drawing No: E01



Notes

(1) All Dimensions Are In Cm.
(2) All Levels Are In Meter
(3) Any Missing or Unclear Detail And All Fastening Systems For All Elements Shall be Approved by The Supervisor.

Legend:

SECTION NUMBER
REFERENCE SHEET NUMBER
REFERENCE DETAIL SHEET NUMBER
FLOOR FINISH LEVEL (F.F.L.)
REINFORCEMENT CONCRETE LEVEL (R.C.L.)
LEVEL SIGN IN PLAN
ROOM CODE
FUNCTION
ROOM ID
WINDOW NUMBER
REFERENCE DETAIL SHEET NUMBER
DOOR NUMBER
REFERENCE DETAIL SHEET NUMBER

ASPHALT
RC CONCRETE FOR COLUMNS
RC CONCRETE FOR WALLS
CONCRETE
STONE WALL
HOLLOW BLOCKS
CEMENT TILE
TERRAZZO TILE
LOCAL MARBLE
Interlock
Water Cooler
R.C.L.-REN. CONCRETE LEVEL
F.F.L.-FINISH FLOOR LEVEL
S.L. : SEA LEVEL

REVISIONS

NO.	DRAWINGS	DATE
(1)		
(2)		
(3)		

Contracting Authority:

Enabel
Enabel - Belgian Development Agency

Funded By:

Belgium
partner in development
This Project is Funded by
EUROPEAN UNION

Project Title:

**PUBLIC WORKS CONTRACT
for the Development of Semi-Public
Spaces in East Jerusalem'**

Reference No.: PZA170421T-10029

Designed by:

M.Arch. Ibrahim Alhindi
3147 Design Studio

Address: email: Tel: Fax:

Sheet Name: POWER SYSTEM

Designed by: Ibrahim Al-hindi
Checked by: Ibrahim Al-hindi
Approved by:
Coordinate Manager:

Date: Feb 2023
Scale: 1:100
Drawing No: E01

Enabel - Belgian Development Agency



PUBLIC WORKS CONTRACT

for the Development of Semi-Public Spaces in East Jerusalem'

Reference No.: PZA170421T-10029

Funded by:



Designed By:



February 2023



COVER

D 00	TABLE OF CONTENTS
D 01	ARTIFICIAL GRASS
D 02	STEEL MESH FENCE -1
D 03	STEEL MESH FENCE -2
D 04	GAMES DETAILS -1
D 05	GAMES DETAILS -2
D 06	GAMES DETAILS -3
D 07	GAMES DETAILS -4
D 08	OLD VEHICLE GAME
D 09	OLD VEHICLE GAME
D 10	TYPICAL PLANTER
D 11	STONE WALL / STEEL GATE
D 12	TIRE PLANTER/ OUTDOOR BIN
D 13	WOODEN PICNIC TABLE
D 12	STEEL WOODEN BENCH
D 13	STEEL FABRIC PERGOLA

Notes

- (1) All Dimensions Are In Cm.
- (2) All Levels Are In Meter
- (3) Any Missing or Unclear Detail And All Fastening Systems For All Elements Shall be Approved by The Supervisor.

Legend:

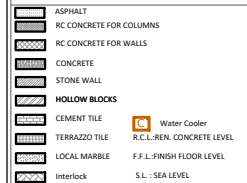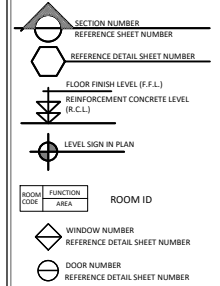

REVISIONS		
NO.	DRAWINGS	DATE
(1)		
(2)		
(3)		

Contracting Authority:



Enabel - Belgian Development Agency

Funded By:



Project Title:

**PUBLIC WORKS CONTRACT
for the Development of Semi-Public
Spaces in East Jerusalem'**

Reference No.: PZA170421T-10029


Designed by:

**M.Arch. Ibrahim Alhindi
3147 Design Studio**


Address
email

Tel.
Fax:

Sheet Name:	TABLE OF CONSTANTS	Date: Feb 2023
Designed by:	Ibrahim Al-hindi	Drawing No:
Checked by:	Ibrahim Al-hindi	D00
Approved by:		
Coordinate Manager:		

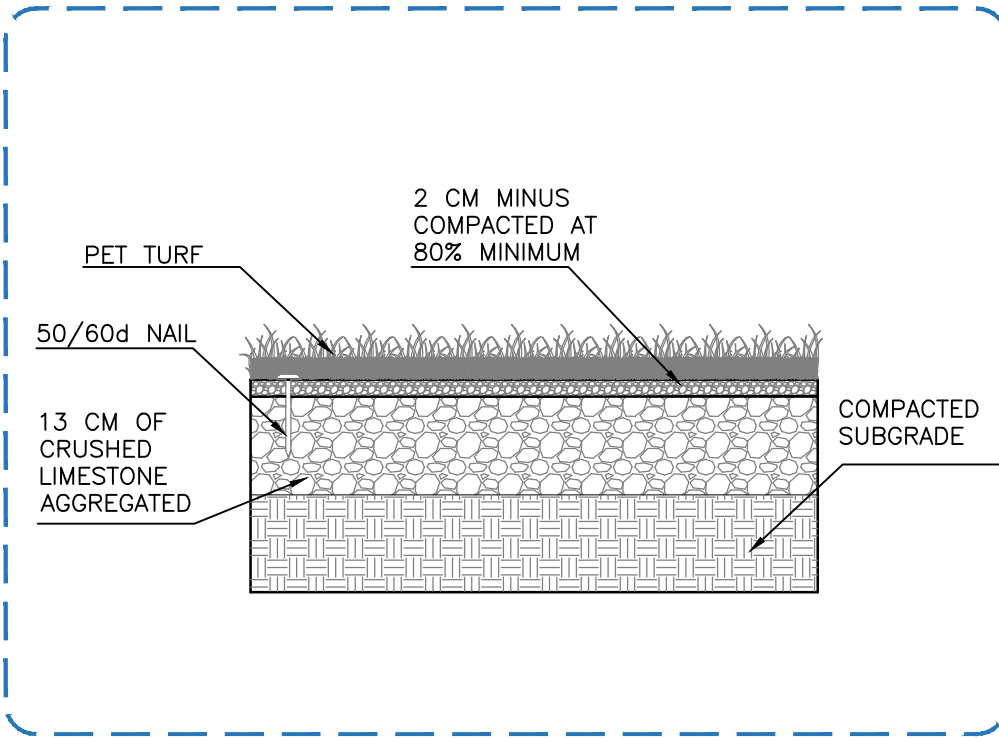

01 ARTIFICIAL GRASS – SECTION
A Scale 1:10

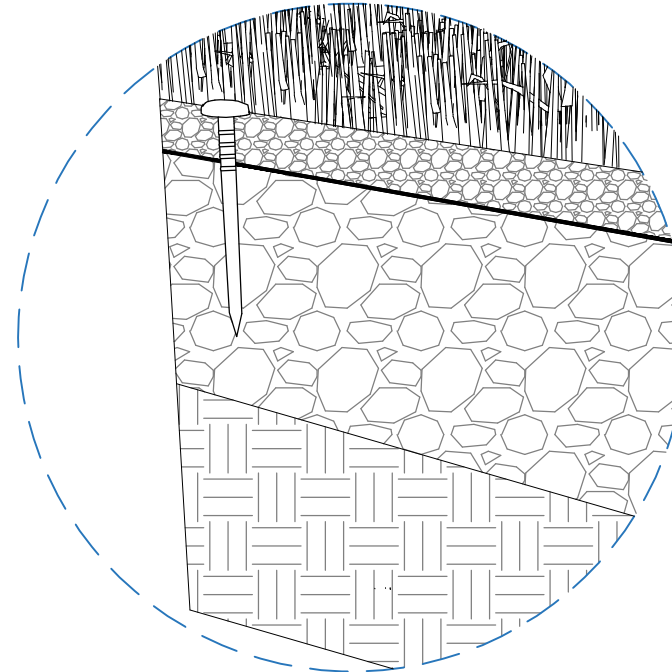


01 ARTIFICIAL GRASS – PERSPECTIVE
B NOT TO SCALE


Notes

- (1) All Dimensions Are In Cm.
- (2) All Levels Are In Meter
- (3) Any Missing or Unclear Detail And All Fastening Systems For All Elements Shall be Approved by The Supervisor.

Legend:

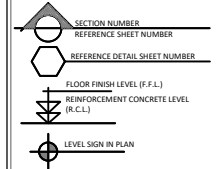

ROOM CODE FUNCTION AREA ROOM ID

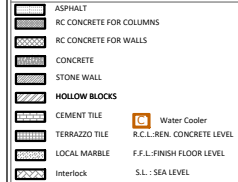

REVISIONS		
NO.	DRAWINGS	DATE
(1)		
(2)		
(3)		

Contracting Authority:



Enabel - Belgian Development Agency

Funded By:



partner in development



Project Title:

PUBLIC WORKS CONTRACT
for the Development of Semi-Public
Spaces in East Jerusalem'

Reference No.: PZA170421T-10029

Designed by:

M.Arch. Ibrahim Alhindi
3147 Design Studio


Address email Tel. Fax:

Sheet Name:	ARTIFICIAL GRASS	Date: Feb 2023
Designed by:	Ibrahim Al-hindi	Drawing No:
Checked by:	Ibrahim Al-hindi	D01
Approved by:		
Coordinate Manager:		

02
A

STEEL MESH FENCE (3m)


NOT TO SCALE

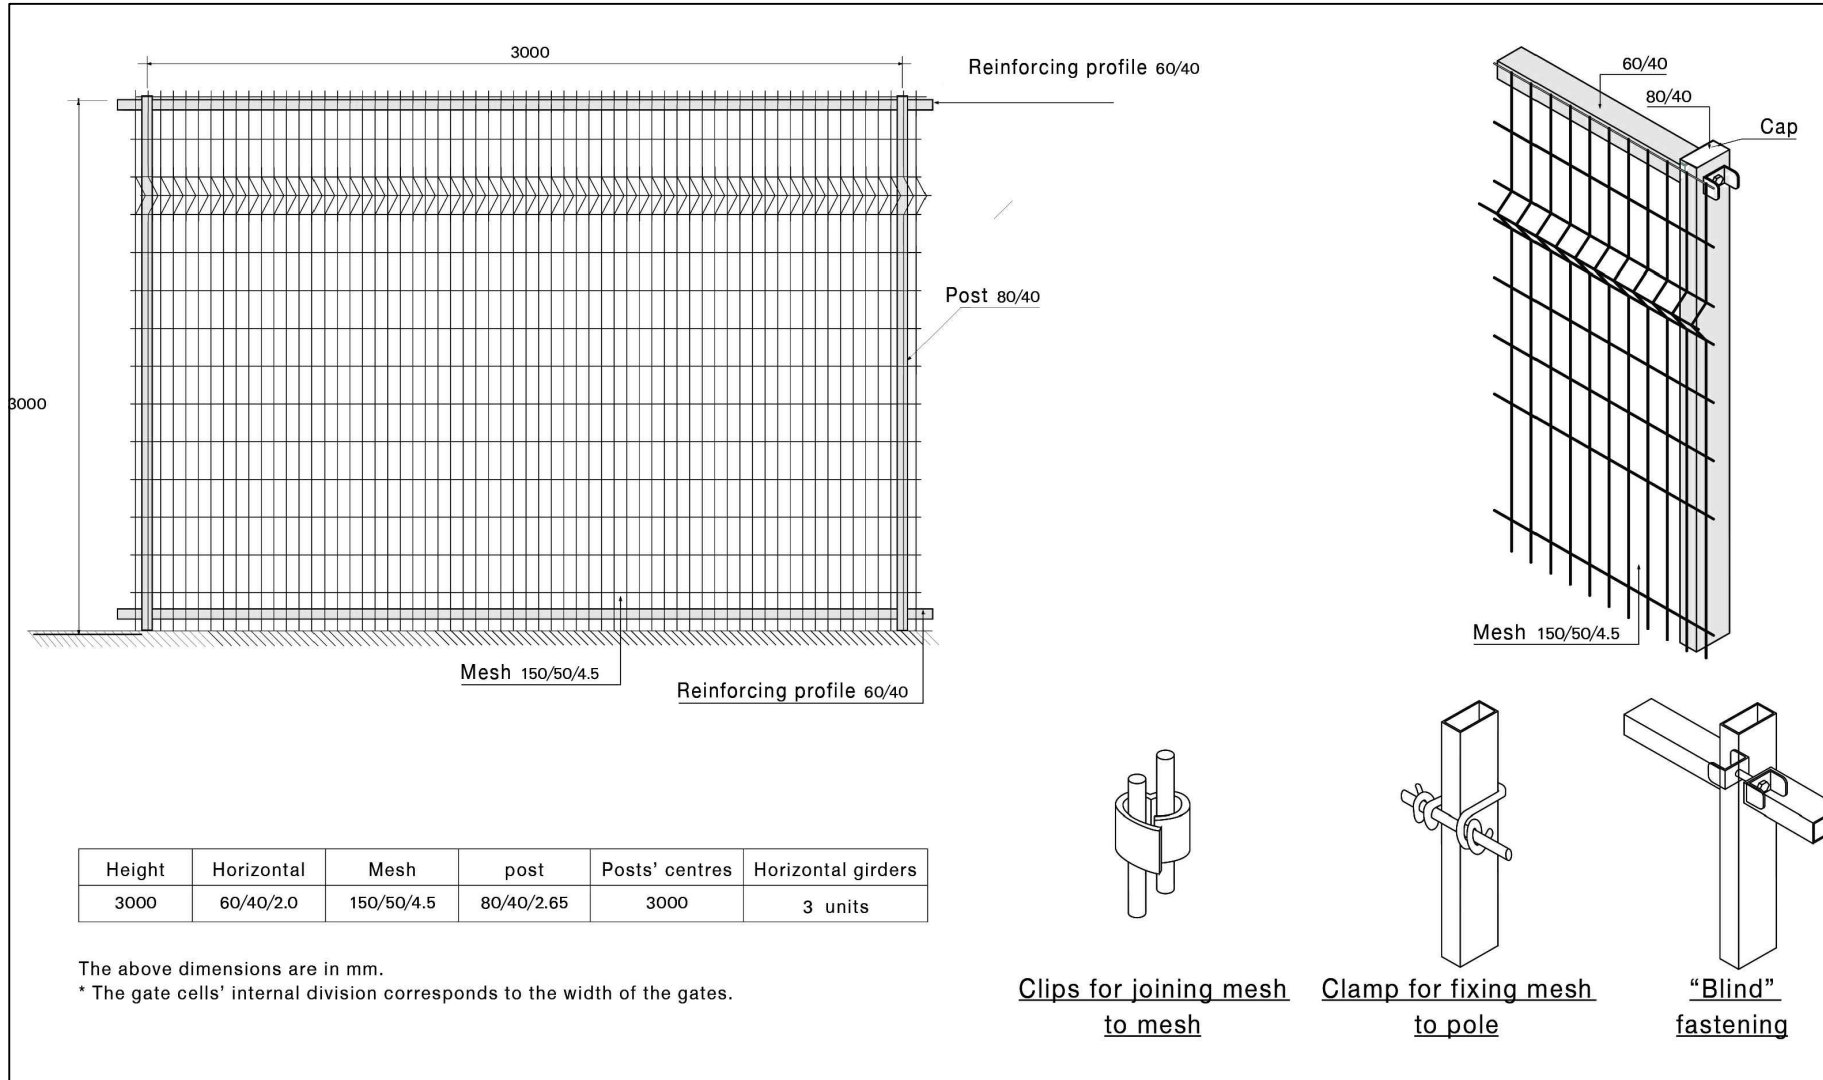

Notes

- (1) All Dimensions Are In Cm.
- (2) All Levels Are In Meter
- (3) Any Missing or Unclear Detail And All Fastening Systems For All Elements Shall be Approved By The Supervisor.

Legend:

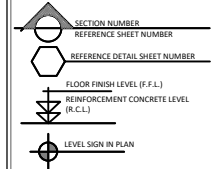

ROOM CODE FUNCTION AREA ROOM ID

WINDOW NUMBER REFERENCE DETAIL SHEET NUMBER
DOOR NUMBER REFERENCE DETAIL SHEET NUMBER

ASPHALT
RC CONCRETE FOR COLUMNS
RC CONCRETE FOR WALLS
CONCRETE
STONE WALL
HOLLOW BLOCKS
CEMENT TILE
TERRAZZO TILE
LOCAL MARBLE
Interlock

Water Cooler
R.C.L.-REN. CONCRETE LEVEL
F.F.L.-FINISH FLOOR LEVEL
S.L. : SEA LEVEL

REVISIONS		
NO.	DRAWINGS	DATE
(1)		
(2)		
(3)		

Contracting Authority:



Enabel - Belgian Development Agency

Funded By:



This Project is Funded by



Project Title:

**PUBLIC WORKS CONTRACT
for the Development of Semi-Public
Spaces in East Jerusalem'**

Reference No.: PZA170421T-10029

Designed by:


**M.Arch. Ibrahim Alhindi
3147 Design Studio**

Address email		Tel. Fax:	
Sheet Name:		STEEL MESH FENCE-1	
Designed by:		Ibrahim Al Hindi	
Checked by:		Ibrahim Al Hindi	
Approved by:			
Coordinate Manager:			
		Date: Feb 2023	
		Drawing No: D02	

02
B

STEEL MESH FENCE – SECTION


Scale 1:25

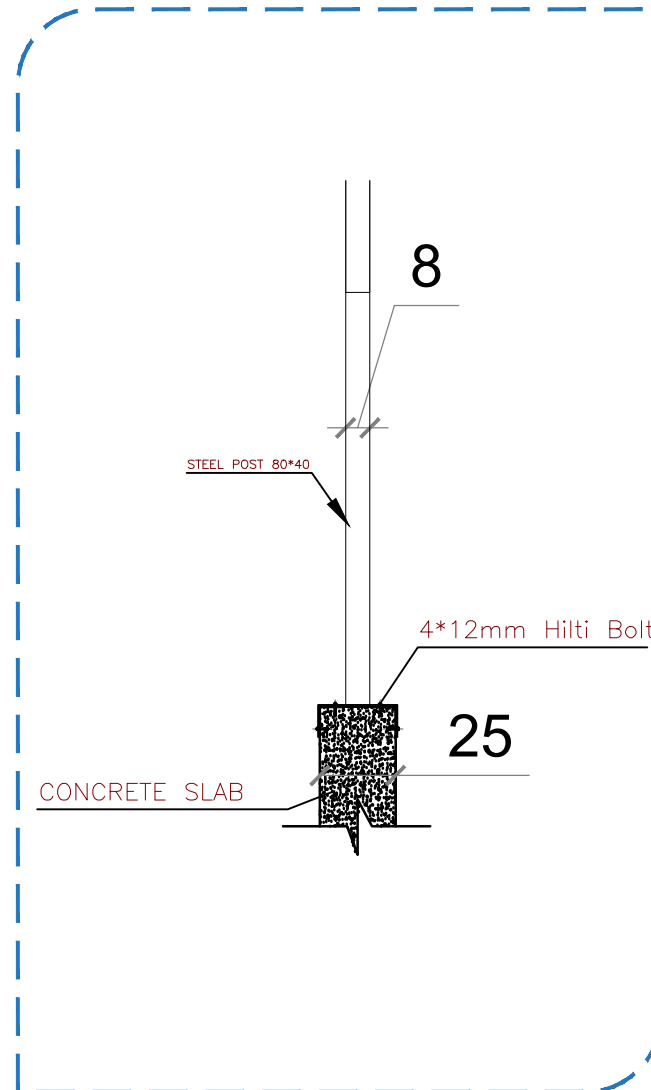

Notes

- (1) All Dimensions Are In Cm.
- (2) All Levels Are In Meter
- (3) Any Missing or Unclear Detail And All Fastening Systems For All Elements Shall be Approved by The Supervisor.

Legend:

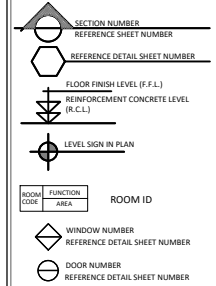

ASPHALT	Water Cooler
RC CONCRETE FOR COLUMNS	R.C.L.-REN. CONCRETE LEVEL
RC CONCRETE FOR WALLS	F.F.L.-FINISH FLOOR LEVEL
CONCRETE	S.L. : SEA LEVEL
STONE WALL	
HOLLOW BLOCKS	
CEMENT TILE	
TERRAZZO TILE	
LOCAL MARBLE	
Interlock	

REVISIONS		
NO.	DRAWINGS	DATE
(1)		
(2)		
(3)		

Contracting Authority:



Enabel - Belgian Development Agency

Funded By:



Project Title:

PUBLIC WORKS CONTRACT
for the Development of Semi-Public
Spaces in East Jerusalem'

Reference No.: PZA170421T-10029


Designed by:

M.Arch. Ibrahim Alhindi
3147 Design Studio


Address:
email:

Tel:
Fax:


Sheet Name:	STEEL MESH FENCE-2	Date: Feb 2023
Designed by:	Ibrahim Al-hindi	Drawing No:
Checked by:	Ibrahim Al-hindi	D03
Approved by:		
Coordinate Manager:		

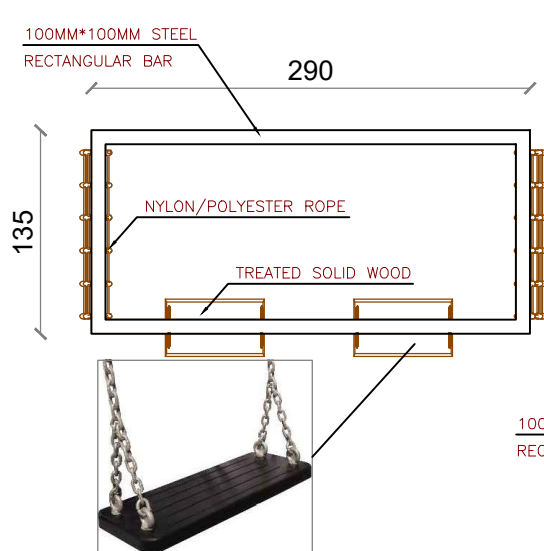


03
A
SWING/CLIMBING-PLAN
Scale 1:50

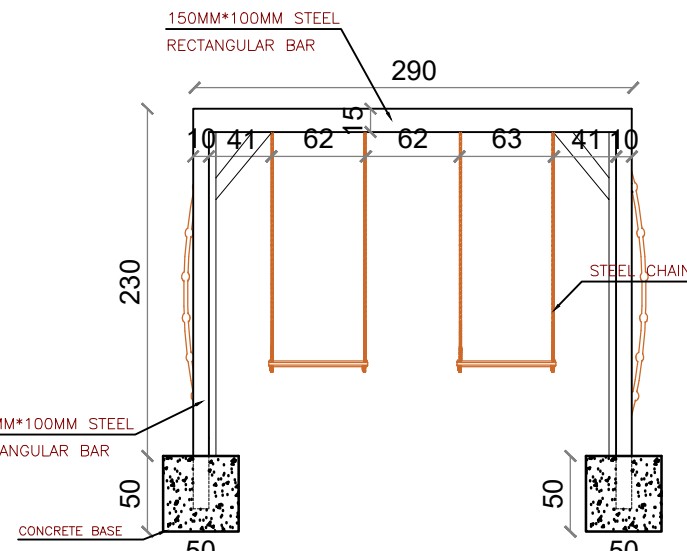


03
B
SWING/CLIMBING-ELEVATION
Scale 1:50

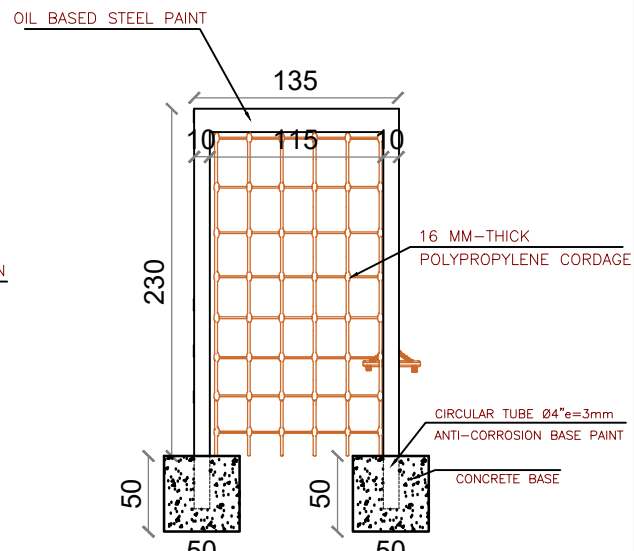

03
C
SWING/CLIMBING-ELEVATION
Scale 1:50

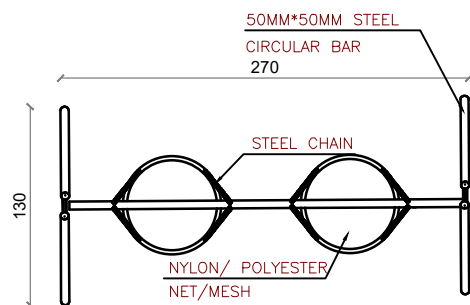

03
D
SWING - PLAN
Scale 1:50



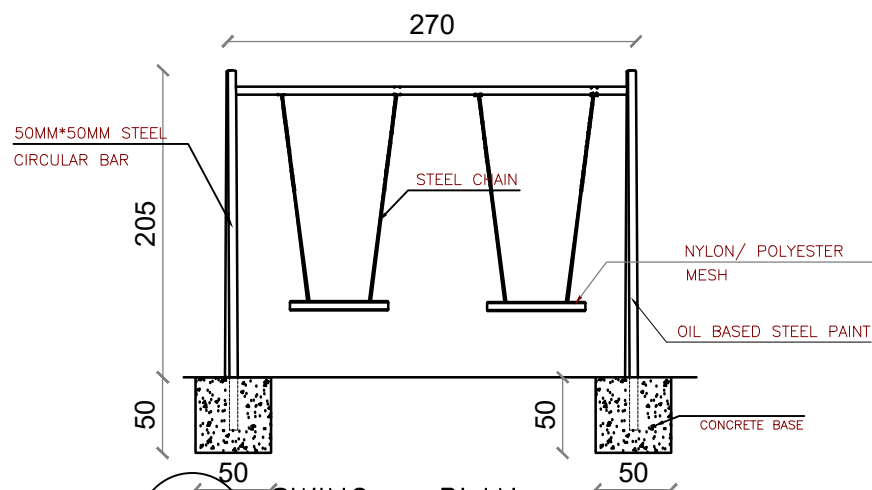


03
E
SWING - PLAN
Scale 1:50



- Notes**
- (1) All Dimensions Are In Cm.
 - (2) All Levels Are In Meter
 - (3) Any Missing or Unclear Detail And All Fastening Systems For All Elements Shall be Approved By The Supervisor.

Legend:

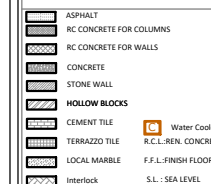 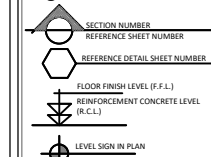

REVISIONS		
NO.	DRAWINGS	DATE
(1)		
(2)		
(3)		

Contracting Authority:



Enabel - Belgian Development Agency

Funded By:



This Project is Funded by



Project Title:

PUBLIC WORKS CONTRACT
for the Development of Semi-Public
Spaces in East Jerusalem'




Reference No.: PZA170421T-10029

Designed by:

M.Arch. Ibrahim Alhindi
3147 Design Studio

Address: email: Tel: Fax:

Sheet Name:	GAMES DETAILS - 1	Date: Feb 2023
Designed by:	Ibrahim Alhindi	Drawing No:
Checked by:	Ibrahim Alhindi	D04
Approved by:		
Coordinate Manager:		

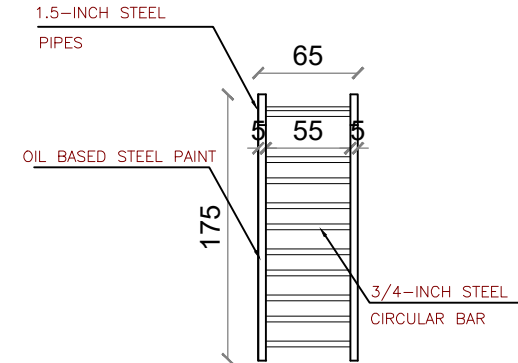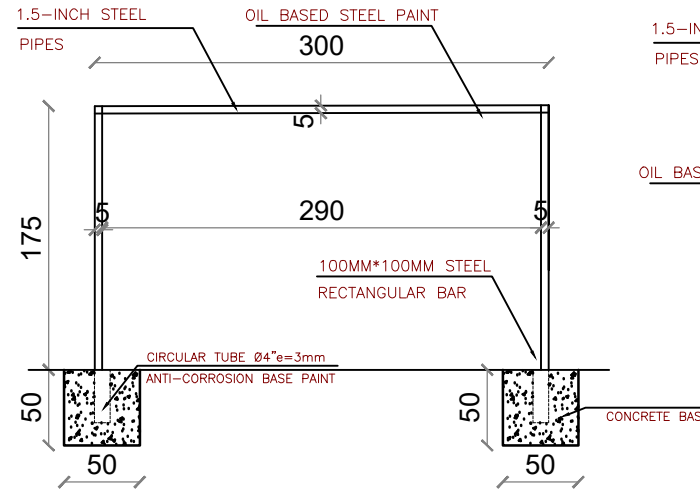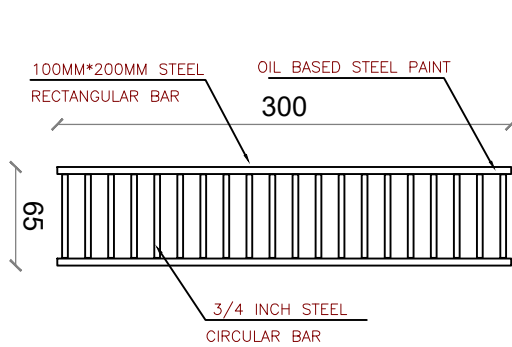

04 CLIMBING GAME – PLAN
A Scale 1:50

04 CLIMBING GAME – ELEVATION
B Scale 1:50



04 CLIMBING – ELEVATION
C Scale 1:50



Notes

- (1) All Dimensions Are In Cm.
- (2) All Levels Are In Meter
- (3) Any Missing or Unclear Detail And All Fastening Systems For All Elements Shall be Approved By The Supervisor.

Legend:

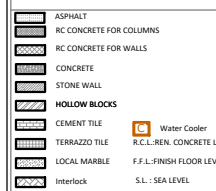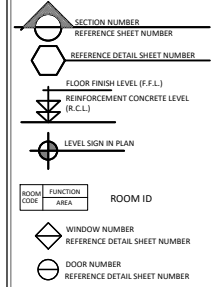

REVISIONS		
NO.	DRAWINGS	DATE
(1)		
(2)		
(3)		

Contracting Authority:



Funded By:



Project Title:

PUBLIC WORKS CONTRACT
for the Development of Semi-Public
Spaces in East Jerusalem'


Reference No.: PZA170421T-10029

Designed by:


M.Arch. Ibrahim Alhindi
3147 Design Studio

Address: email: Tel: Fax:


Sheet Name:	GAMES DETAILS - 2	Date: Feb 2023
Designed by:	Ibrahim Al-hindi	Drawing No:
Checked by:	Ibrahim Al-hindi	D05
Approved by:		
Coordinate Manager:		

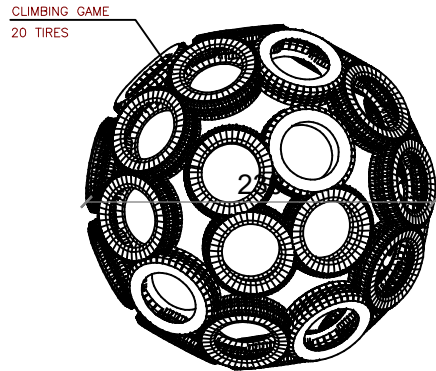


05 CLIMBING GAME – PLAN
A Scale 1:50

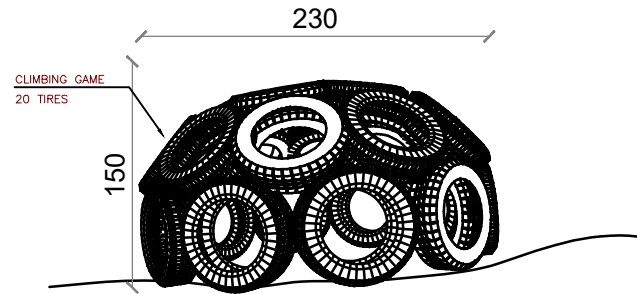

05 CLIMBING GAME – ELEVATION
B Scale 1:50

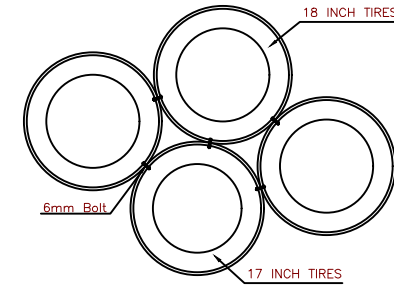

05 CLIMBING GAME – DETAIL
C Scale 1:50

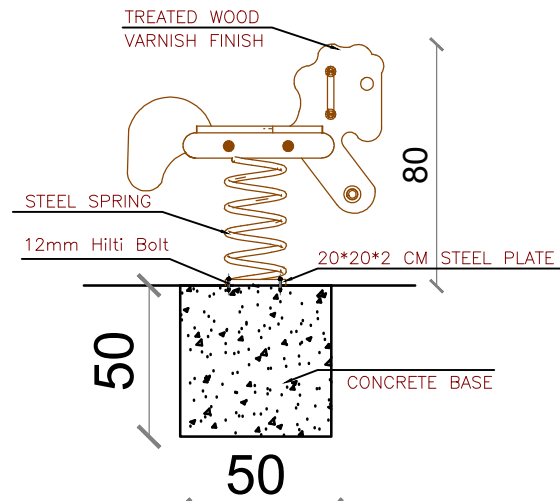




06 ROCKING HORSE GAME – PLAN
A Scale 1:25



Notes

- (1) All Dimensions Are In Cm.
- (2) All Levels Are In Meter
- (3) Any Missing or Unclear Detail And All Fastening Systems For All Elements Shall be Approved by The Supervisor.

Legend:

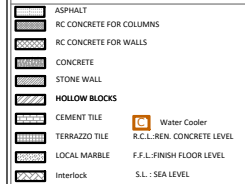 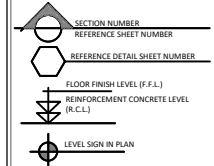

REVISIONS		
NO.	DRAWINGS	DATE
(1)		
(2)		
(3)		

Contracting Authority:



Enabel - Belgian Development Agency

Funded By:



Project Title:

PUBLIC WORKS CONTRACT
for the Development of Semi-Public
Spaces in East Jerusalem'

Reference No.: PZA170421T-10029



Designed by:

M.Arch. Ibrahim Alhindi
3147 Design Studio

Address:
email:




Tel:
Fax:

Sheet Name:	GAMES DETAILS - 3	Date: Feb 2023
Designed by:	Ibrahim Al-hindi	Drawing No:
Checked by:	Ibrahim Al-hindi	D06
Approved by:		
Coordinate Manager:		

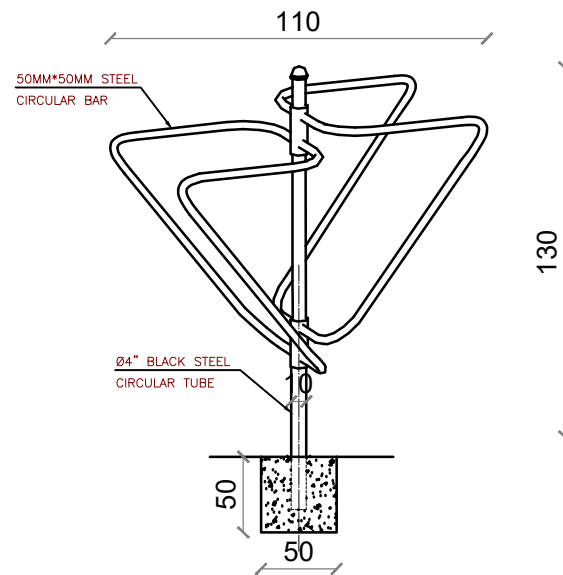 

08 GYMNASTIC GAME(body-lean bars) – PERSPECTIVE
A

		Date:
Sheet Name:	GAMES DETAILS -4	Feb 2023
Designed by:	Ibrahim Al-Hindi	Drawing No:
Checked by:	Ibrahim Al-Hindi	D07
Approved by:		
Coordinate Manager:		

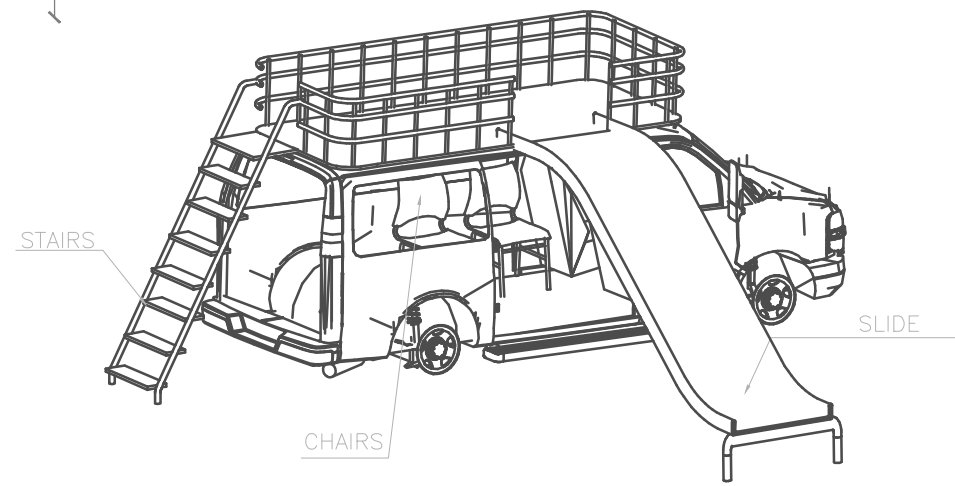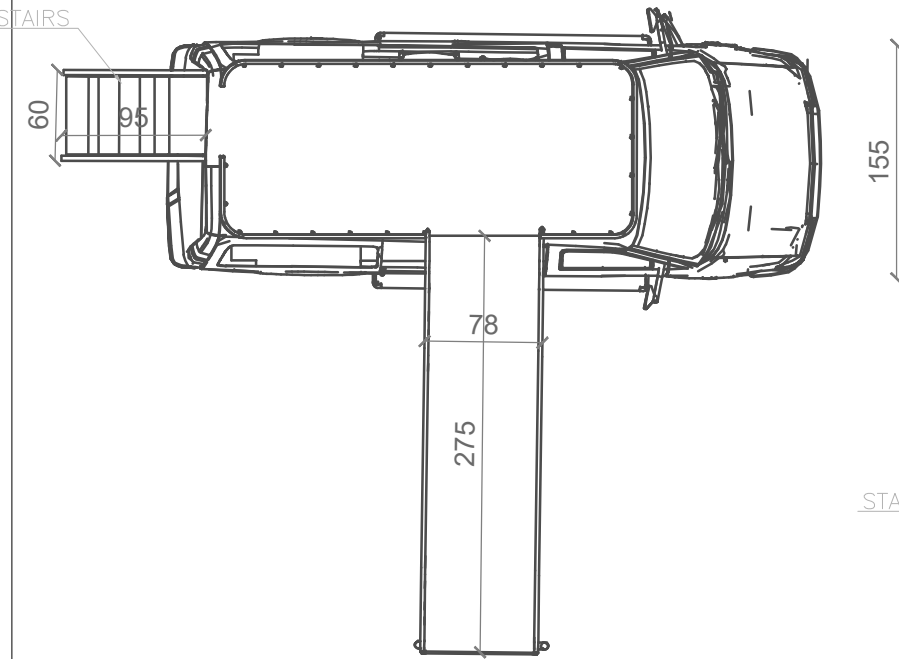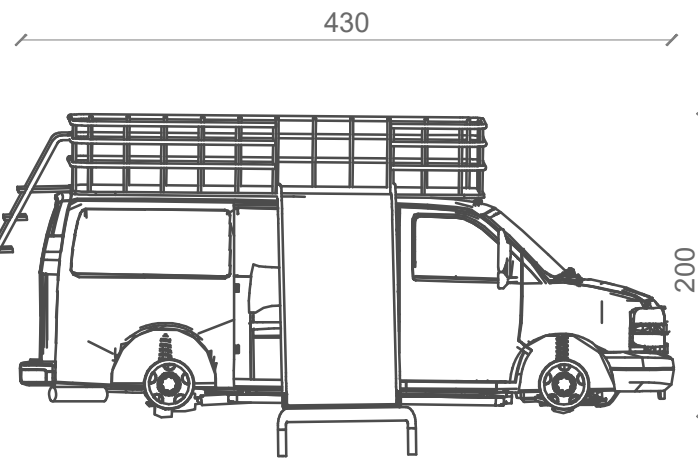

09
A
OLD VEHICLE GAME – PLAN
Scale 1:50

09
B
OLD VEHICLE GAME – ELEVATION
NOT TO SCALE

09
C
OLD VEHICLE GAME – PERSPECTIVE
NOT TO SCALE

Notes

(1) All Dimensions Are In Cm.
(2) All Levels Are In Meter
(3) Any Missing or Unclear Detail And All Fastening Systems For All Elements Shall be Approved by The Supervisor.

Legend:

SECTION NUMBER

REFERENCE SHEET NUMBER

REFERENCE DETAIL SHEET NUMBER

FLOOR FINISH LEVEL (F.F.L.)

REINFORCEMENT CONCRETE LEVEL (R.C.L.)

LEVEL SIGN IN PLAN

ROOM CODE	FUNCTION AREA	ROOM ID

WINDOW NUMBER

DOOR NUMBER

REFERENCE DETAIL SHEET NUMBER

ASPHALT

RC CONCRETE FOR COLUMNS

RC CONCRETE FOR WALLS

CONCRETE

STONE WALL

HOLLOW BLOCKS

CEMENT TILE

TERRAZZO TILE

LOCAL MARBLE

Interlock

Water Cooler

R.C.L. - REIN. CONCRETE LEVEL

F.F.L. - FINISH FLOOR LEVEL

S.L. - SEA LEVEL

REVISIONS		
NO.	DRAWINGS	DATE
(1)		
(2)		
(3)		

Contracting Authority:

Enabel - Belgian Development Agency

Funded By:

Belgium partner in development

This Project is Funded by EUROPEAN UNION

Project Title:

PUBLIC WORKS CONTRACT
for the Development of Semi-Public Spaces in East Jerusalem'

Reference No.: PZA170421T-10029


Designed by:

M.Arch. Ibrahim Alhindi
3147 Design Studio


Address email

Tel. Fax


Sheet Name:	OLD VEHICLE GAME	Date: Feb 2023
Designed by:	Ibrahim Al-hindi	Drawing No:
Checked by:	Ibrahim Al-hindi	D08
Approved by:		
Coordinate Manager:		

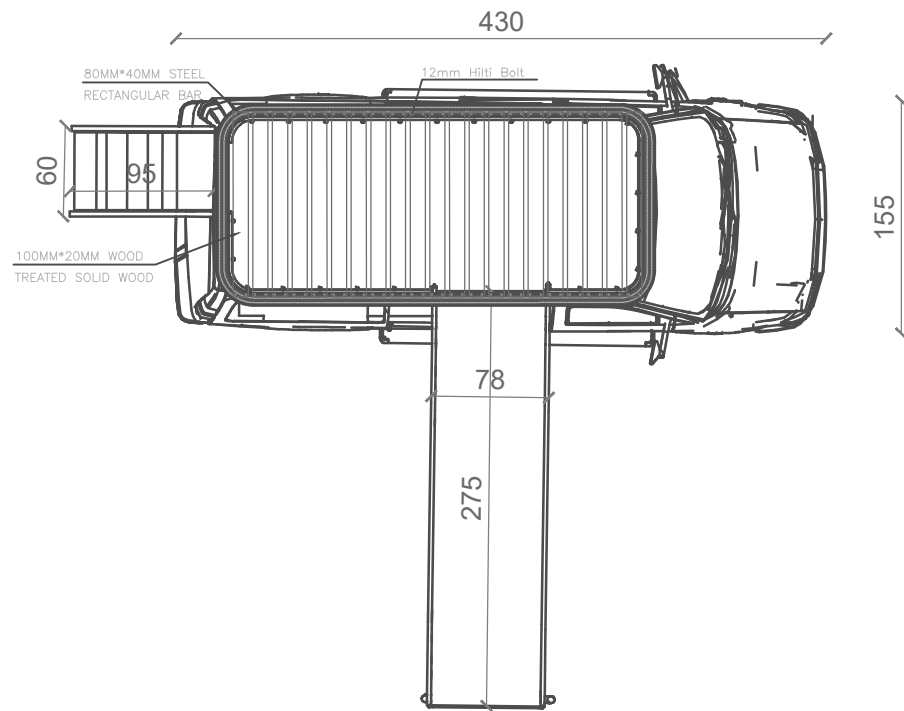


09 OLD VEHICLE GAME – RAILING DETAIL
D SCALE 1:50

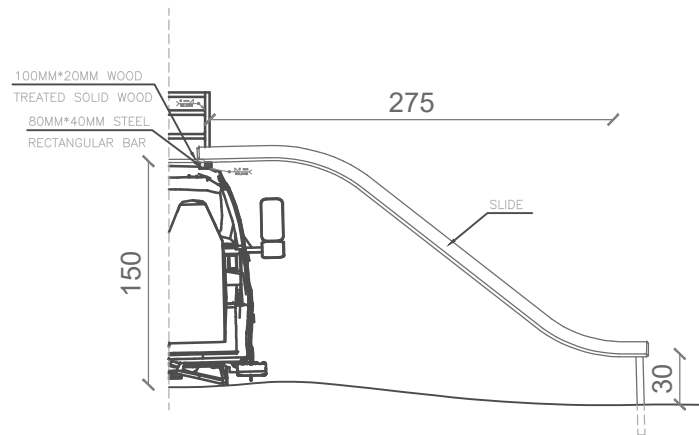

09 OLD VEHICLE GAME – SLIDE DETAIL
F SCALE 1:50

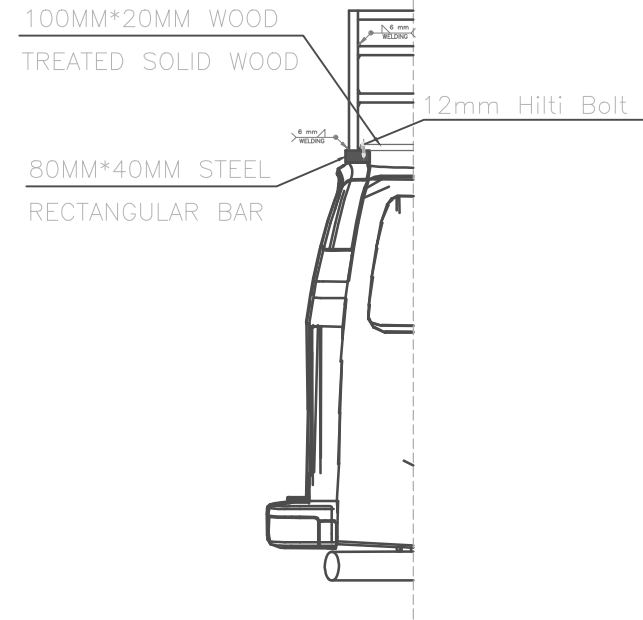

09 OLD VEHICLE GAME – RAILING DETAIL
E SCALE 1:25

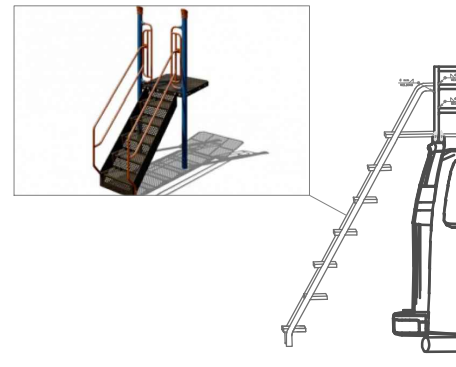


09 OLD VEHICLE GAME – LADDER DETAIL
G SCALE 1:50

Notes

- (1) All Dimensions Are In Cm.
- (2) All Levels Are In Meter
- (3) Any Missing or Unclear Detail And All Fastening Systems For All Elements Shall be Approved by The Supervisor.

Legend:

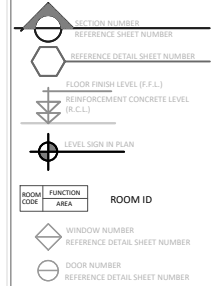

ASPHALT	Water Cooler
RC CONCRETE FOR COLUMNS	R.C.L.-REN. CONCRETE LEVEL
RC CONCRETE FOR WALLS	F.F.L.-FINISH FLOOR LEVEL
CONCRETE	S.L. : SEA LEVEL
STONE WALL	
HOLLOW BLOCKS	
CEMENT TILE	
TERRAZZO TILE	
LOCAL MARBLE	
Interlock	

REVISIONS		
NO.	DRAWINGS	DATE
(1)		
(2)		
(3)		

Contracting Authority:



Enabel - Belgian Development Agency

Funded By:



This Project is Funded by



Project Title:

PUBLIC WORKS CONTRACT
for the Development of Semi-Public
Spaces in East Jerusalem'

Reference No.: PZA170421T-10029


Designed by:

M.Arch. Ibrahim Alhindi
3147 Design Studio

Address:
email:

Tel:
Fax:


Sheet Name:	OLD VEHICLE GAME	Date: Feb 2023
Designed by:	Ibrahim Al-hindi	Drawing No:
Checked by:	Ibrahim Al-hindi	D09
Approved by:	GAMES DETAILS - 1	
Coordinate Manager:		

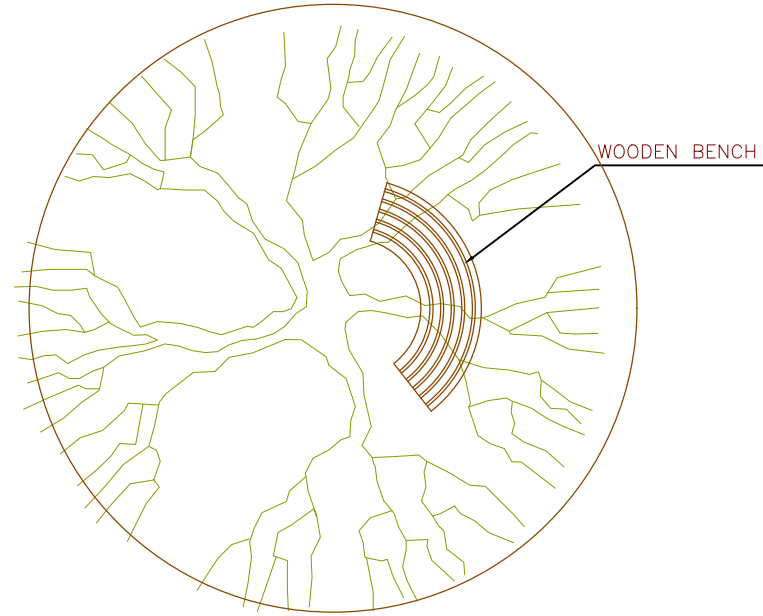

10
A

TYPICAL PLANTER – PLAN

Scale 1:50

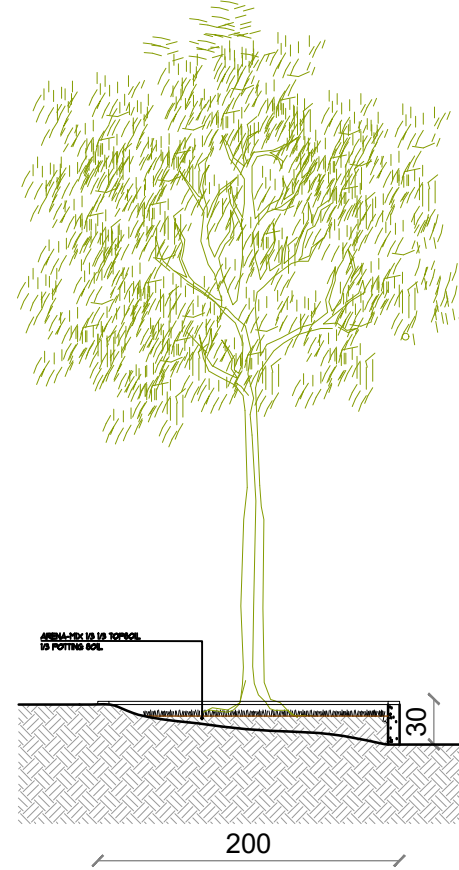

10
B


TYPICAL PLANTER – SECTION

Scale 1:50

Notes

- (1) All Dimensions Are In Cm.
- (2) All Levels Are In Meter
- (3) Any Missing or Unclear Detail And All Fastening Systems For All Elements Shall be Approved by The Supervisor.

Legend:

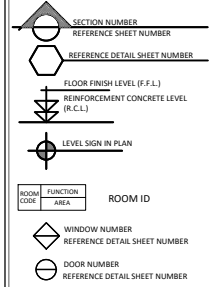

ASPHALT	RC CONCRETE FOR COLUMNS
RC CONCRETE FOR WALLS	CONCRETE
STONE WALL	HOLLOW BLOCKS
CEMENT TILE	Water Cooler
TERRAZZO TILE	R.C.L.-REN. CONCRETE LEVEL
LOCAL MARBLE	F.F.L.-FINISH FLOOR LEVEL
Interlock	S.L. : SEA LEVEL

REVISIONS		
NO.	DRAWINGS	DATE
(1)		
(2)		
(3)		

Contracting Authority:



Enabel - Belgian Development Agency

Funded By:



Project Title:

PUBLIC WORKS CONTRACT
for the Development of Semi-Public
Spaces in East Jerusalem'

Reference No.: PZA170421T-10029


Designed by:

M.Arch. Ibrahim Alhindi
3147 Design Studio

Address
email

Tel.
Fax:


Sheet Name:	TYPICAL PLANTER	Date: Feb 2023
Designed by:	Ibrahim Al-hindi	Drawing No:
Checked by:	Ibrahim Al-hindi	D10
Approved by:		
Coordinate Manager:		

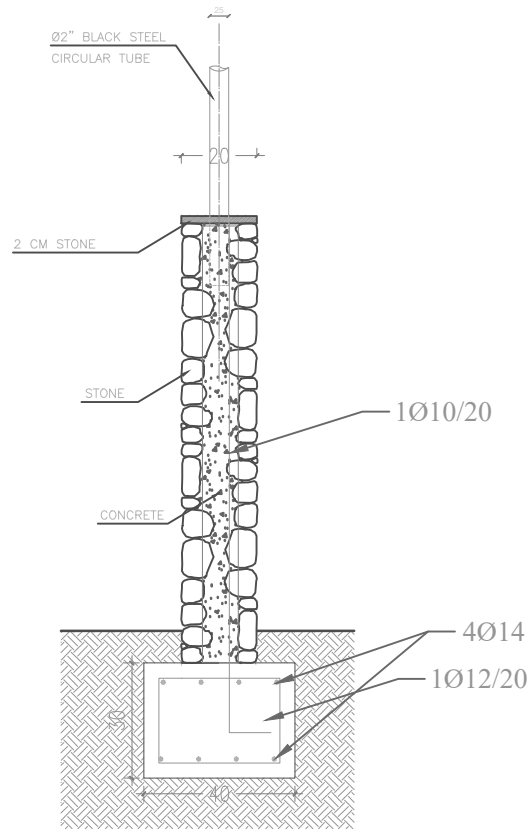

11
A

STONE WALL DETAIL

Scale 1:20

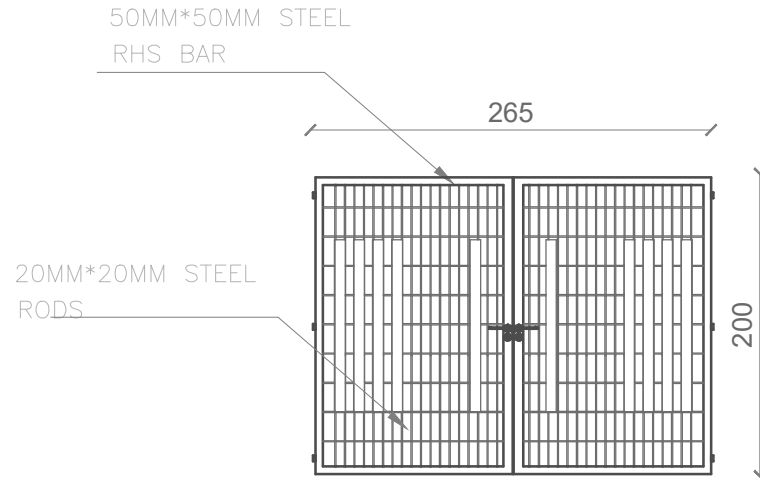



12
A

PARK STEEL GATE

Scale 1:50

Notes

(1) All Dimensions Are In Cm.
(2) All Levels Are In Meter
(3) Any Missing or Unclear Detail And All Fastening Systems For All Elements Shall be Approved by The Supervisor.

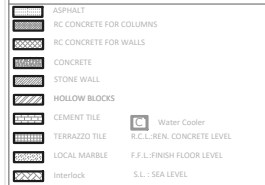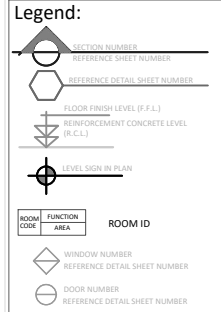

REVISIONS		
NO.	DRAWINGS	DATE
(1)		
(2)		
(3)		

Contracting Authority:

Enabel - Belgian Development Agency

Funded By:

Belgium
partner in development

This Project is Funded by
EUROPEAN UNION

Project Title:

**PUBLIC WORKS CONTRACT
for the Development of Semi-Public
Spaces in East Jerusalem'**


Reference No.: PZA170421T-10029

Designed by:

**M.Arch. Ibrahim Alhindi
3147 Design Studio**


Address: email: Tel: Fax:

Sheet Name:	STONE WALL/STEEL GATE	Date: Feb 2023
Designed by:	Ibrahim Al-hindi	Drawing No:
Checked by:	Ibrahim Al-hindi	D11
Approved by:		
Coordinate Manager:		

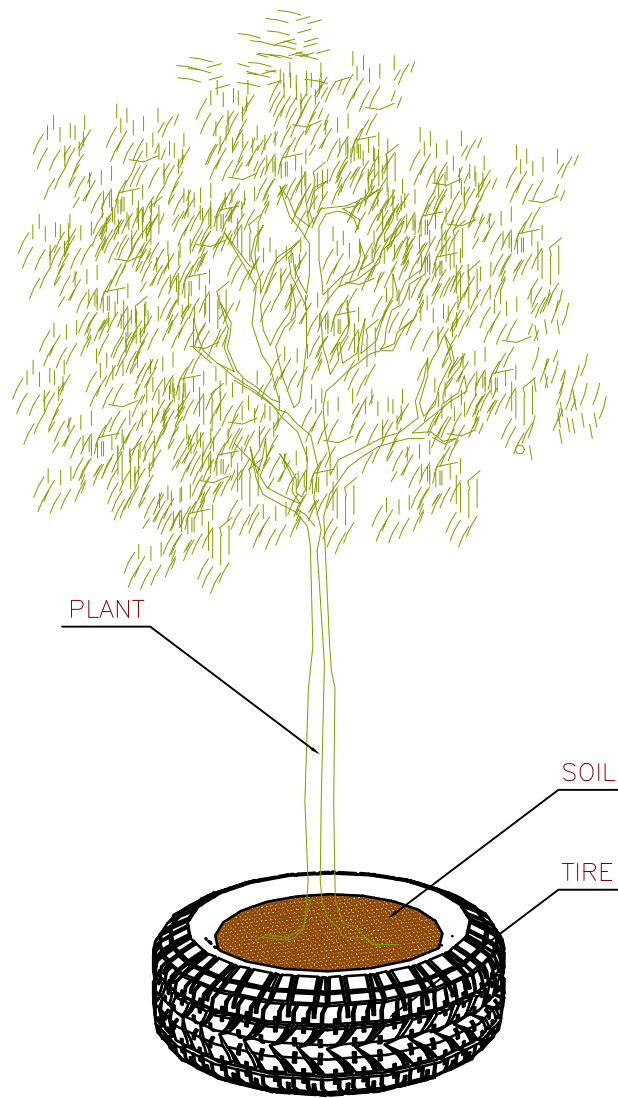

13
A

TIRE PLANTER

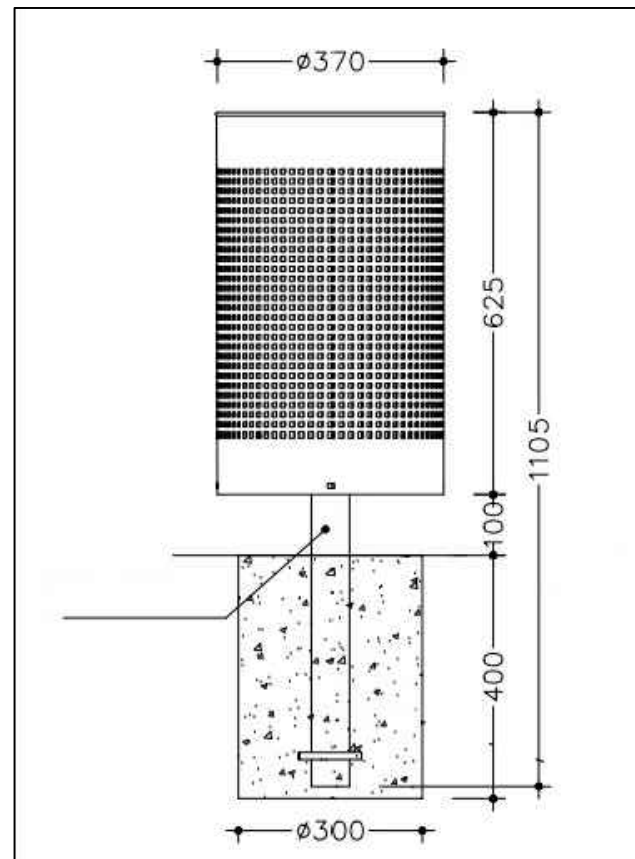


14
A

OUTDOOR TRASH BIN


Notes

- (1) All Dimensions Are In Cm.
- (2) All Levels Are In Meter
- (3) Any Missing or Unclear Detail And All Fastening Systems For All Elements Shall be Approved by The Supervisor.

Legend:

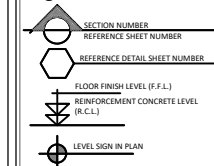

ROOM CODE FUNCTION AREA ROOM ID

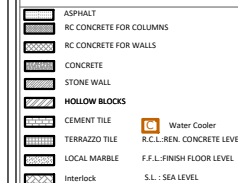

REVISIONS		
NO.	DRAWINGS	DATE
(1)		
(2)		
(3)		

Contracting Authority:



Enabel - Belgian Development Agency

Funded By:



Project Title:

PUBLIC WORKS CONTRACT
for the Development of Semi-Public
Spaces in East Jerusalem'


Reference No.: PZA170421T-10029

Designed by:

M.Arch. Ibrahim Alhindi
3147 Design Studio

Address email Tel. Fax:


Sheet Name:	TIRE PLANTER / OUTDOOR BIN	Date: Feb 2023
Designed by:	Ibrahim Al hendi	Drawing No:
Checked by:	Ibrahim Al hendi	D12
Approved by:		
Coordinate Manager:		

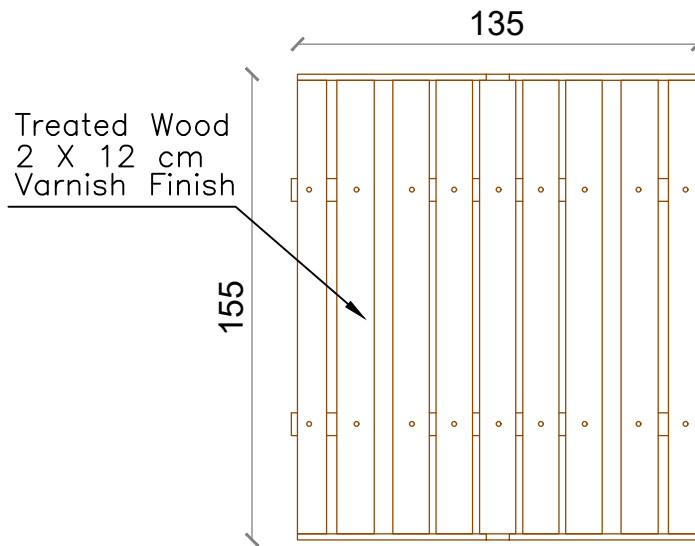

15
A

WOODEN BENCH WITH TABLE – PLAN

Scale 1:25

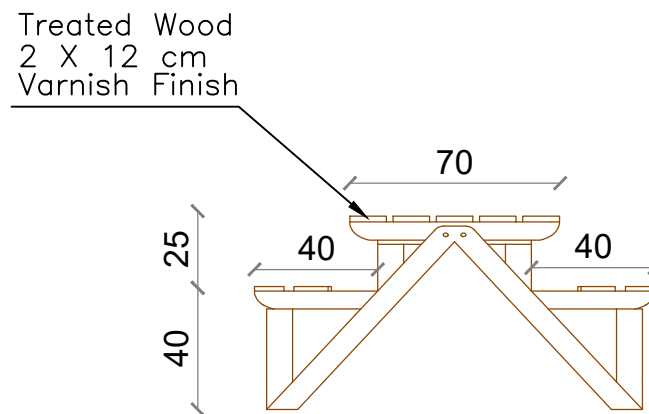

15
B



WOODEN BENCH WITH TABLE – ELEVATION

Scale 1:25

Notes

- (1) All Dimensions Are In Cm.
- (2) All Levels Are In Meter
- (3) Any Missing or Unclear Detail And All Fastening Systems For All Elements Shall be Approved by The Supervisor.

Legend:

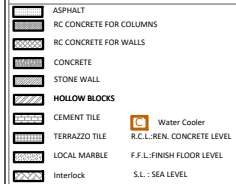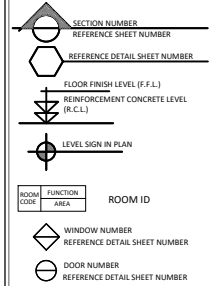

REVISIONS		
NO.	DRAWINGS	DATE
(1)		
(2)		
(3)		

Contracting Authority:



Enabel - Belgian Development Agency

Funded By:



Project Title:

PUBLIC WORKS CONTRACT
for the Development of Semi-Public
Spaces in East Jerusalem'

Reference No.: PZA170421T-10029


Designed by:

M.Arch. Ibrahim Alhindi
3147 Design Studio


Address
email

Tel.
Fax:

Sheet Name:	WOODEN PICNIC TABLE	Date: Feb 2023
Designed by:	Ibrahim Al-hindi	Drawing No:
Checked by:	Ibrahim Al-hindi	D13
Approved by:		
Coordinate Manager:		

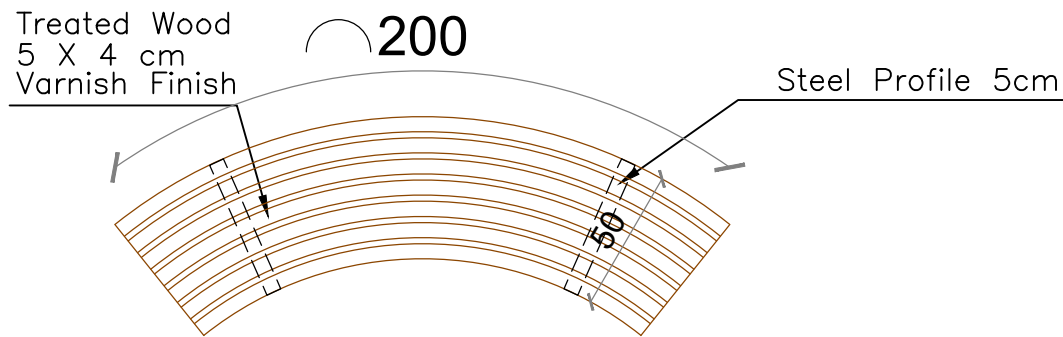

16 STEEL WOODEN BENCH – PLAN
A Scale 1:25


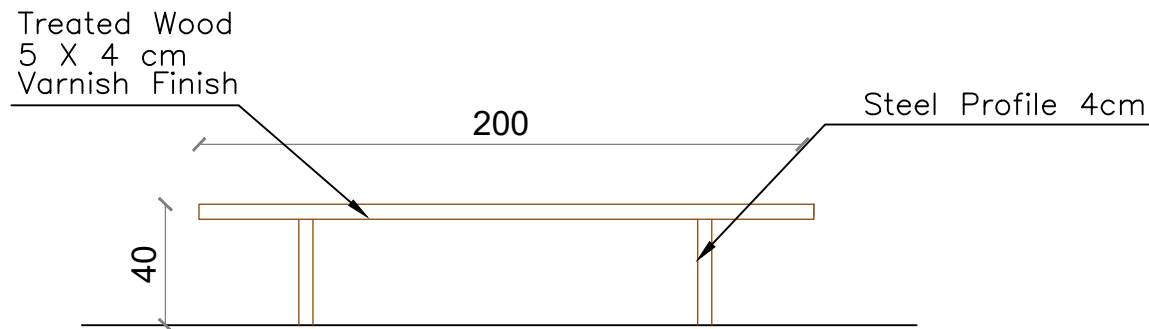


16 STEEL WOODEN BENCH – ELEVATION
B Scale 1:25

Notes

- (1) All Dimensions Are In Cm.
- (2) All Levels Are In Meter
- (3) Any Missing or Unclear Detail And All Fastening Systems For All Elements Shall be Approved by The Supervisor.

Legend:

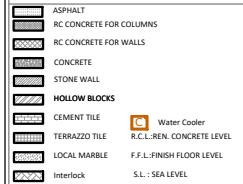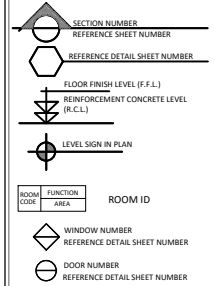

REVISIONS		
NO.	DRAWINGS	DATE
(1)		
(2)		
(3)		

Contracting Authority:



Enabel - Belgian Development Agency

Funded By:



partner in development



Project Title:

PUBLIC WORKS CONTRACT
for the Development of Semi-Public
Spaces in East Jerusalem'


Reference No.: PZA170421T-10029

Designed by:

M.Arch. Ibrahim Alhindi
3147 Design Studio

Address email Tel. Fax:


Sheet Name:	WOODEN STEEL BENCH	Date: Feb 2023
Designed by:	Ibrahim Al hendi	Drawing No:
Checked by:	Ibrahim Al hendi	D14
Approved by:		
Coordinate Manager:		

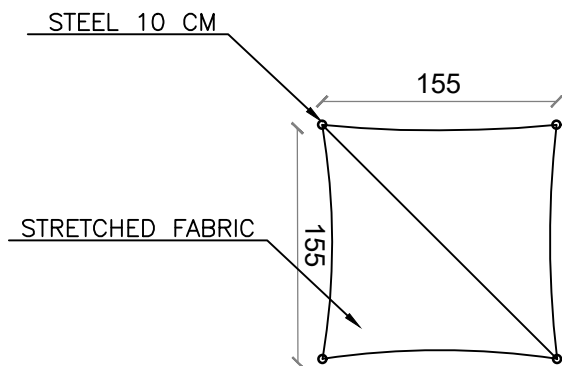

17
A

STEEL FABRIC PERGOLA – PLAN


Scale 1:50

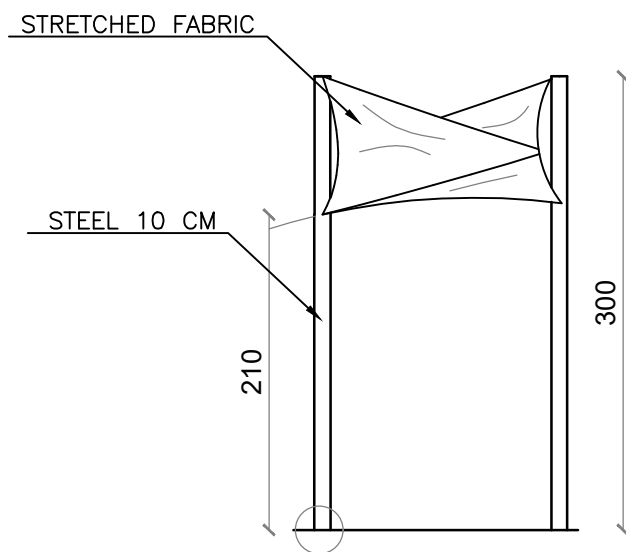

17
C

STEEL PERGOLA – ELEVATION


Scale 1:50

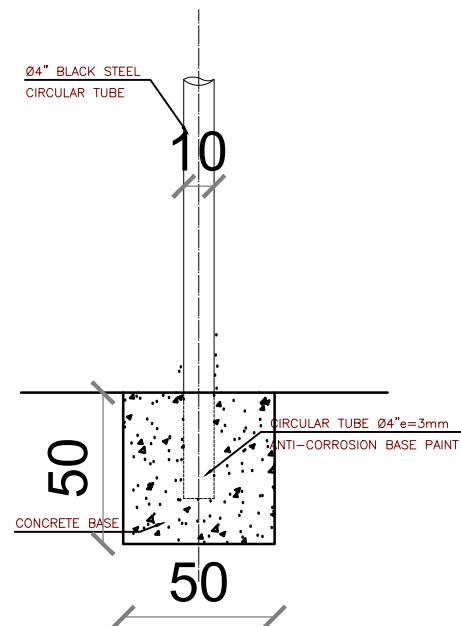

17
B

COLUMN-Foundation FIXING

Scale 1:25

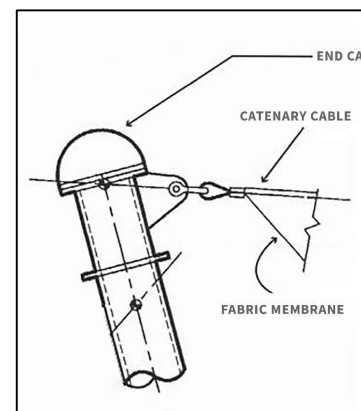

17
D




COLUMN-FABRIC FIXING

Scale 1:25

Notes

- (1) All Dimensions Are In Cm.
- (2) All Levels Are In Meter
- (3) Any Missing or Unclear Detail And All Fastening Systems For All Elements Shall be Approved by The Supervisor.

Legend:

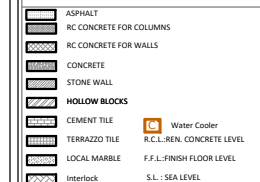 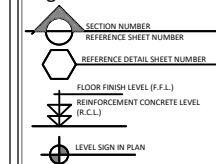

REVISIONS		
NO.	DRAWINGS	DATE
(1)		
(2)		
(3)		

Contracting Authority:



Enabel - Belgian Development Agency

Funded By:



Project Title:

PUBLIC WORKS CONTRACT
for the Development of Semi-Public
Spaces in East Jerusalem'

Reference No.: PZA170421T-10029

Designed by:

M.Arch. Ibrahim Alhindi
3147 Design Studio

Address: email: Tel: Fax:

Sheet Name: STEEL FABRIC PERGOLA Date: Feb 2023

Designed by: Ibrahim Alhindi Drawing No:

Checked by: Ibrahim Alhindi

Approved by: Coordinate Manager: D15