

Contracting Authority:

Enabel – Belgian Development Agency



PROJECT TITLE:

EQA Meeting Room
Rehabilitation
Ramallah ,Palestine

DESIGNED BY :



EQA Meeting Room
Ramallah



Date

4 November 2023

Sheet List	
Sheet No	Sheet Name
A0-00	INDEX
A1-01	AS BUILT & DEMOLISHING PLAN
A1-02	FLOOR PLAN
A1-03	REFLECTED CEILING PLAN
A2-01	INTERIOR ELEVATIONS
A2-02	INTERIOR ELEVATIONS
A3-01	DOOR SCHEDULE
A4-01	3D VIEWS
A5-01	GLASS DOOR DETAILS
A5-02	GYPSUM CEILING DETIALS
A5-03	WOODEN WALL CLADDING DETAILS
A5-04	CUSTOM FURNITURE DETAILS
A5-05	READY MADE FURNITURE SCHEDULE

Notes:

- All Dimensions must be checked before commencing work on site.
- This Drawing is to be read in conjunction with all other relevant Drawings.
- All Dimensions in Centimeter.
- All Levels in meters.

±0.00+ = *****

LEGEND:

1- EXISTING WALL

2- GYPSUM WALL

3- WOODEN CLADDING

4- GLASS DOOR -12 MM THICKNESS SINGLE

5- PAINT OVER EXISTING PLASTER

5- GYPSUM WALL CLADDING

6- ACOUSTICAL WOODEN PANEL CLADDING

7- EPOXY PAINTED WOODEN CABINETS

8- NATURAL VENEER OVER MDF WOODEN CABINETS/ WALL -CEILING CLADDING


9- LEVEL SYMBOL (PLAN)


10- LEVEL SYMBOL (SECTION - ELEVATION)


11- FINISH FLOOR LEVEL


12- CONCRETE FLOOR LEVEL


13- WINDOW/DOOR /DETAIL LABES










 

 
 


 


 


 





 

 












W1

WINDOW NUMBER




DL

DOOR NUMBER



ELEVATION #



SECTION #

14- TAGS

(P) Paint over existing plaster

(GW) Gypsum wall cladding

(AW) Acoustical Wooden Panel Cladding

(EW) Epoxy Painted Wooden Cabinets

(NW) Natural Oak Veneer over MDF Wooden Cabinets

(GD) Glass Door -12 mm thickness single

(WC) Wooden wall cladding : 18mm MDF PANELS Finished With Natural Oak Veneer

DESIGNED BY :





PROJECT TITLE:

EQA Meeting Room Rehabilitation
Ramallah ,Palestine

DRAWING NAME:

Index

Scale: 1:50 on A 3 Sheet	Drawn By: AD3 STUDIO
Date 4 November 2023	Checked By: AD3 STUDIO
Discipline Architectural	Drawing No. A0-00

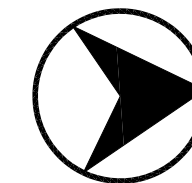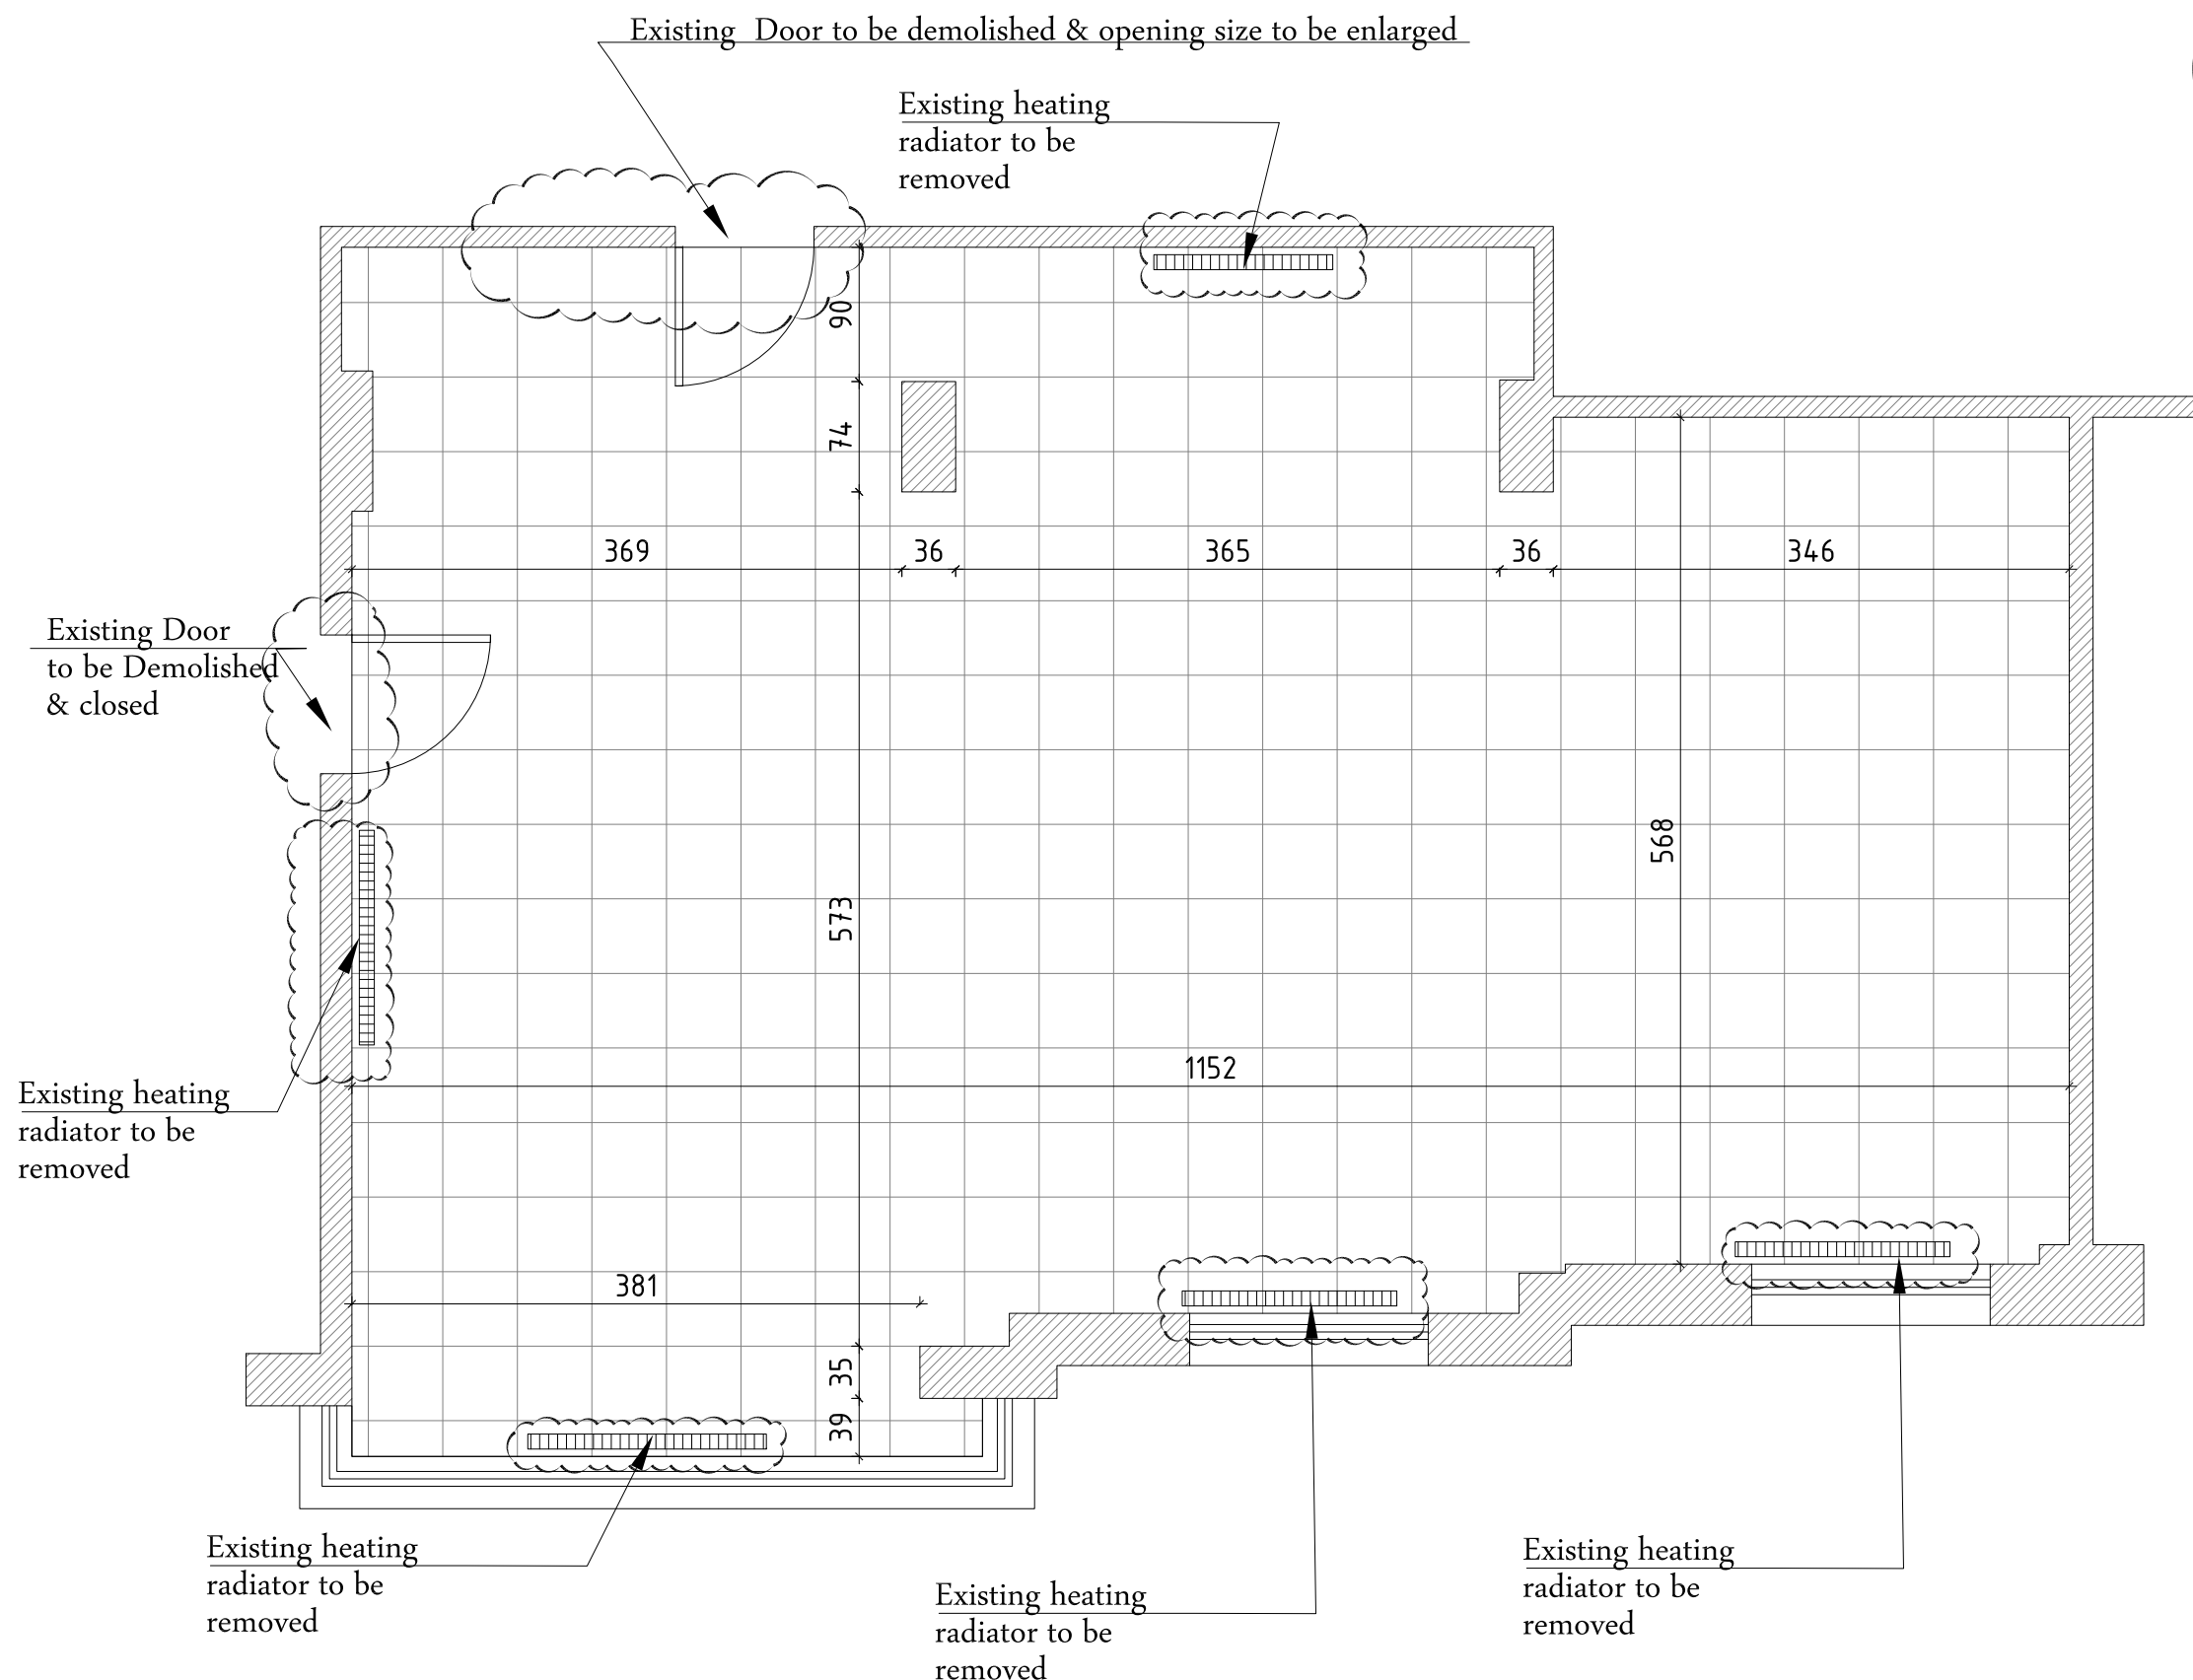

Contracting Authority:



Enabel – Belgian Development Agency

Notes:

- All Dimensions must be checked before commencing work on site.
- This Drawing is to be read in conjunction with all other relevant Drawings.
- All Dimensions in Centimeter.
- All Levels in meters.
- $\pm 0.00+ = ****$

LEGEND:

- | | |
|--|--|
| 1- EXISTING WALL | |
| 2- GYPSUM WALL | |
| 3- WOODEN CLADDING | |
| 4- GLASS DOOR -12 MM THICKNESS SINGLE | |
| 5- PAINT OVER EXISTING PLASTER | |
| 5- GYPSUM WALL CLADDING | |
| 6- ACOUSTICAL WOODEN PANEL CLADDING | |
| 7- EPOXY PAINTED WOODEN CABINETS | |
| 8- NATURAL VENEER OVER MDF WOODEN CABINETS/ WALL -CEILING CLADDING | |
| 9- LEVEL SYMBOL (PLAN) | |
| 10- LEVEL SYMBOL (SECTION - ELEVATION) | |
| 11- FINISH FLOOR LEVEL | |
| 12- CONCRETE FLOOR LEVEL | |
| 13- WINDOW/DOOR /DETAIL LABES | |
| 14- TAGS | |
- (P) Paint over existing plaster
(GW) Gypsum wall cladding
(AW) Acoustical Wooden Panel Cladding
(EW) Epoxy Painted Wooden Cabinets
(NW) Natural Oak Veneer over MDF Wooden Cabinets
(GD) Glass Door -12 mm thickness single
(WC) Wooden wall cladding : 18mm MDF PANELS Finished With Natural Oak Veneer

DESIGNED BY :



PROJECT TITLE:

**EQA Meeting Room Rehabilitation
Ramallah ,Palestine**

DRAWING NAME:

**As Built &
Demolition plan**

Scale: **1:50**
on A 3 Sheet

Date
4 November 2023

Discipline
Architectural

Drawn By:
AD3 STUDIO
Checked By:
AD3 STUDIO
Drawing No.

A1-01

1 As Built & Demolition plan
Scale 1/50

Contracting Authority:




Enabel – Belgian Development Agency

Notes:

- All Dimensions must be checked before commencing work on site.
- This Drawing is to be read in conjunction with all other relevant Drawings.
- All Dimensions in Centimeter.
- All Levels in meters.
- $\pm 0.00+ = ****$

LEGEND:

- 1- EXISTING WALL
- 2- GYPSUM WALL
- 3- WOODEN CLADDING
- 4- GLASS DOOR -12 MM THICKNESS SINGLE
- 5- PAINT OVER EXISTING PLASTER
- 5- GYPSUM WALL CLADDING
- 6- ACOUSTICAL WOODEN PANEL CLADDING
- 7- EPOXY PAINTED WOODEN CABINETS
- 8- NATURAL VENEER OVER MDF WOODEN CABINETS/ WALL -CEILING CLADDING
- 9- LEVEL SYMBOL (PLAN)
- 10- LEVEL SYMBOL (SECTION - ELEVATION)
- 11- FINISH FLOOR LEVEL
- 12- CONCRETE FLOOR LEVEL
- 13- WINDOW/DOOR /DETAIL LABES

 

14- TAGS

- (P) Paint over existing plaster
(GW) Gypsum wall cladding
(AW) Acoustical Wooden Panel Cladding
(EW) Epoxy Painted Wooden Cabinets
(NW) Natural Oak Veneer over MDF Wooden Cabinets
(GD) Glass Door -12 mm thickness single
(WC) Wooden wall cladding : 18mm MDF PANELS Finished With Natural Oak Veneer

DESIGNED BY :



PROJECT TITLE:

EQA Meeting Room Rehabilitation
Ramallah ,Palestine

DRAWING NAME:

Floor Plan

Scale: **1:50**
on A 3 Sheet

Date
4 November 2023

Discipline
Architectural

Drawn By:


AD3 STUDIO

Checked By:

AD3 STUDIO

Drawing No.

A1-02

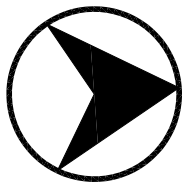

New Double Leaf Glass Door

D01
A3-01

Service Tables

Electrical Wooden cabinet

Existing Door
to be closed

E01
A2-01
A2-02
E02
E03
E04

Meeting / conference Table - 22 Swivel chair

98" Television
Video Conference
system


25 stacked chair

Woven Vinyl floor

Existing Walls



1 FLOOR PLAN
Scale 1/50

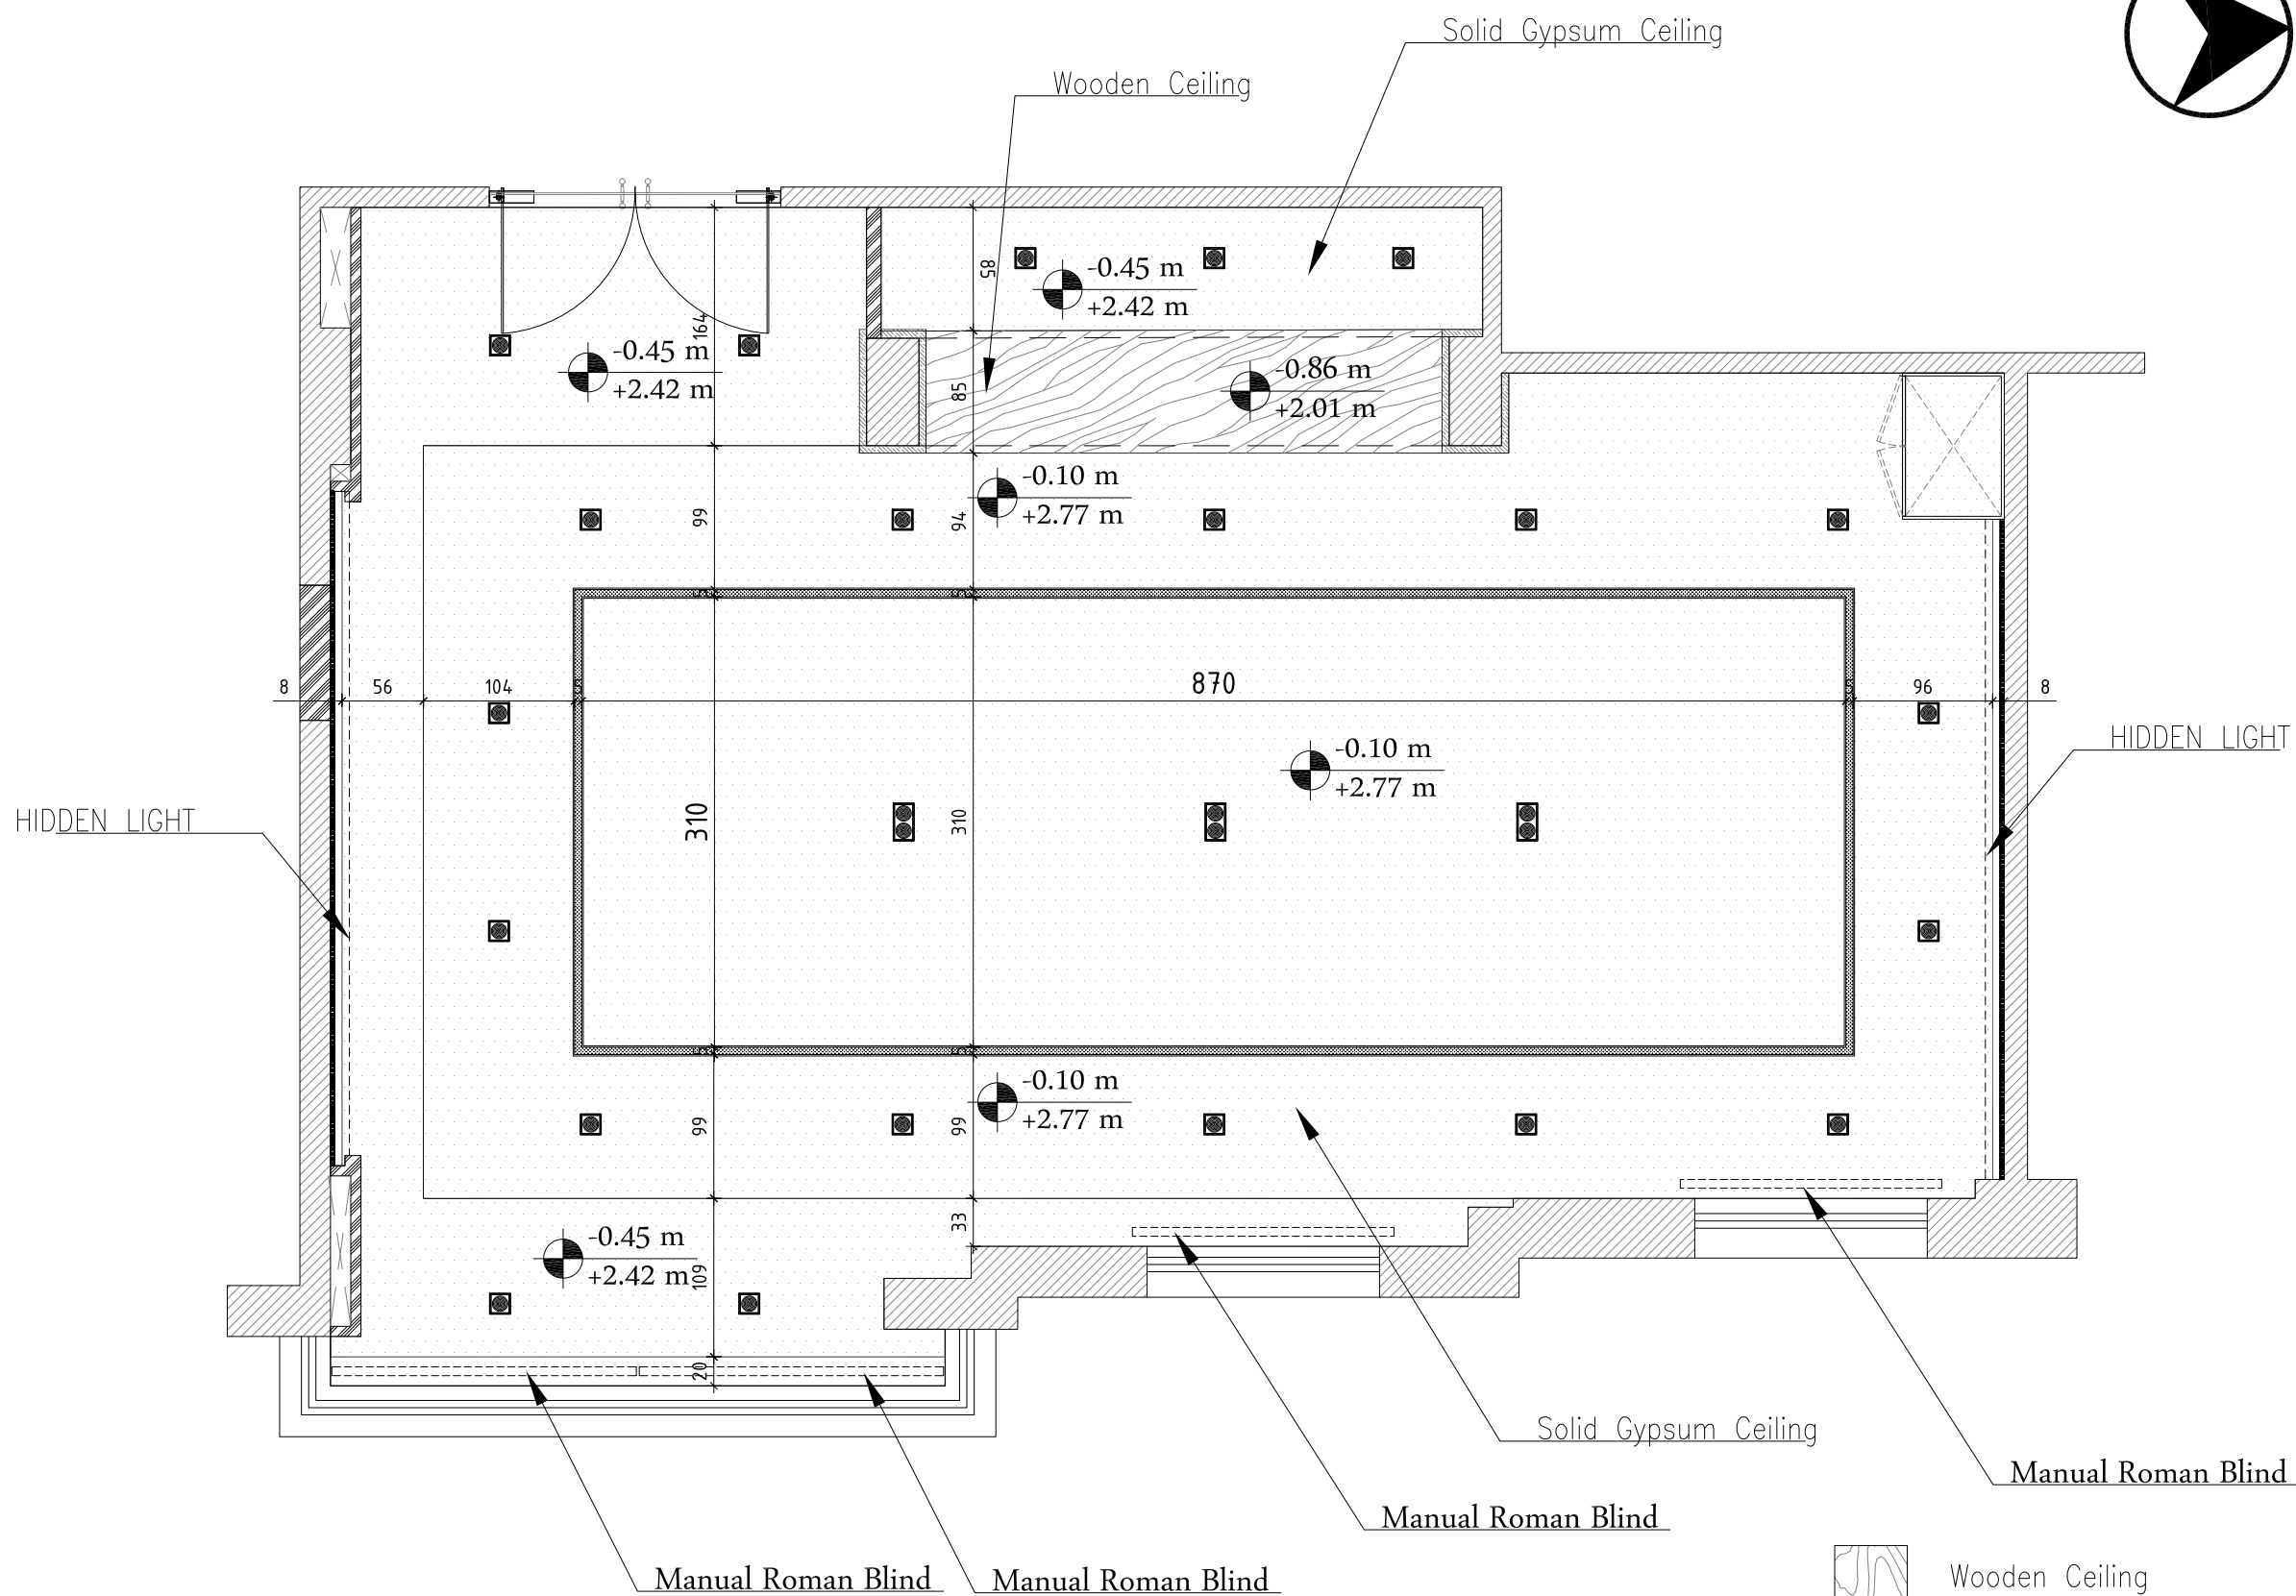

1 Reflected Ceiling Plan
Scale 1/50

- Wooden Ceiling
- Solid Gypsum Ceiling

Notes:

- All Dimensions must be checked before commencing work on site.
- This Drawing is to be read in conjunction with all other relevant Drawings.
- All Dimensions in Centimeter.
- All Levels in meters.
- $\pm 0.00+ = ****$

- LEGEND:
- 1- EXISTING WALL
 - 2- GYPSUM WALL
 - 3- WOODEN CLADDING
 - 4- GLASS DOOR -12 MM THICKNESS SINGLE
 - 5- PAINT OVER EXISTING PLASTER
 - 5- GYPSUM WALL CLADDING
 - 6- ACOUSTICAL WOODEN PANEL CLADDING
 - 7- EPOXY PAINTED WOODEN CABINETS
 - 8- NATURAL VENEER OVER MDF WOODEN CABINETS/ WALL -CEILING CLADDING
 - 9- LEVEL SYMBOL (PLAN)
 - 10- LEVEL SYMBOL (SECTION - ELEVATION)
 - 11- FINISH FLOOR LEVEL
 - 12- CONCRETE FLOOR LEVEL
 - 13- WINDOW/DOOR /DETAIL LABES
 - 14- TAGS
- (P) Paint over existing plaster
(GW) Gypsum wall cladding
(AW) Acoustical Wooden Panel Cladding
(EW) Epoxy Painted Wooden Cabinets
(NW) Natural Oak Veneer over MDF Wooden Cabinets
(GD) Glass Door -12 mm thickness single
(WC) Wooden wall cladding : 18mm MDF PANELS Finished With Natural Oak Veneer

DESIGNED BY :

AD3

PROJECT TITLE:

**EQA Meeting Room Rehabilitation
Ramallah ,Palestine**

DRAWING NAME:

Ceiling Plan

Scale: **1:50**
on A 3 Sheet

Drawn By:
AD3 STUDIO

Date
4 November 2023

Checked By:
AD3 STUDIO

Discipline
Architectural

Drawing No.
A1-03

Contracting Authority:




Enabel – Belgian Development Agency

Notes:

- All Dimensions must be checked before commencing work on site.
- This Drawing is to be read in conjunction with all other relevant Drawings.
- All Dimensions in Centimeter.
- All Levels in meters.
- ± 0.00 = *****

LEGEND:

- | | |
|--|------------|
| 1- EXISTING WALL | |
| 2- GYPSUM WALL | |
| 3- WOODEN CLADDING | |
| 4- GLASS DOOR -12 MM THICKNESS SINGLE | |
| 5- PAINT OVER EXISTING PLASTER | |
| 5- GYPSUM WALL CLADDING | |
| 6- ACOUSTICAL WOODEN PANEL CLADDING | |
| 7- EPOXY PAINTED WOODEN CABINETS | |
| 8- NATURAL VENEER OVER MDF WOODEN CABINETS/ WALL -CEILING CLADDING | |
| 9- LEVEL SYMBOL (PLAN) | |
| 10- LEVEL SYMBOL (SECTION - ELEVATION) | |
| 11- FINISH FLOOR LEVEL | ± 0.00 |
| 12- CONCRETE FLOOR LEVEL | F.F.L |
| 13- WINDOW/DOOR /DETAIL LABES | C.F.L |

 

14- TAGS

- (P) Paint over existing plaster
(GW) Gypsum wall cladding
(AW) Acoustical Wooden Panel Cladding
(EW) Epoxy Painted Wooden Cabinets
(NW) Natural Oak Veneer over MDF Wooden Cabinets
(GD) Glass Door -12 mm thickness single
(WC) Wooden wall cladding : 18mm MDF PANELS Finished With Natural Oak Veneer

DESIGNED BY :



PROJECT TITLE:

EQA Meeting Room Rehabilitation
Ramallah ,Palestine

DRAWING NAME:

Interior Elevations

Scale: **1:50**
on A 3 Sheet

Date
4 November 2023

Discipline
Architectural

Drawn By:


AD3 STUDIO

Checked By:


AD3 STUDIO

Drawing No.

A2-01

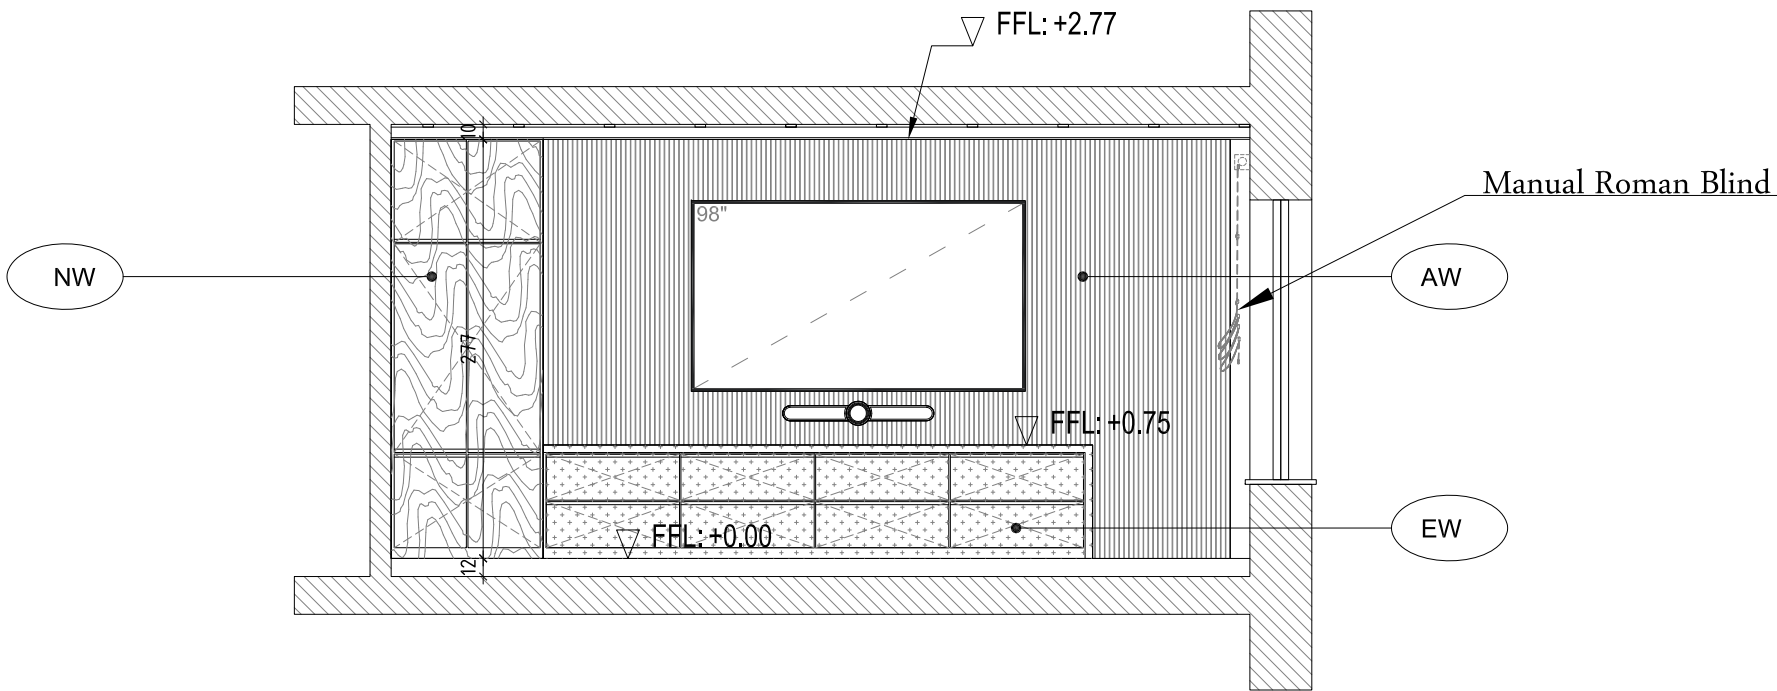

1 Elevation E2
Scale 1/50

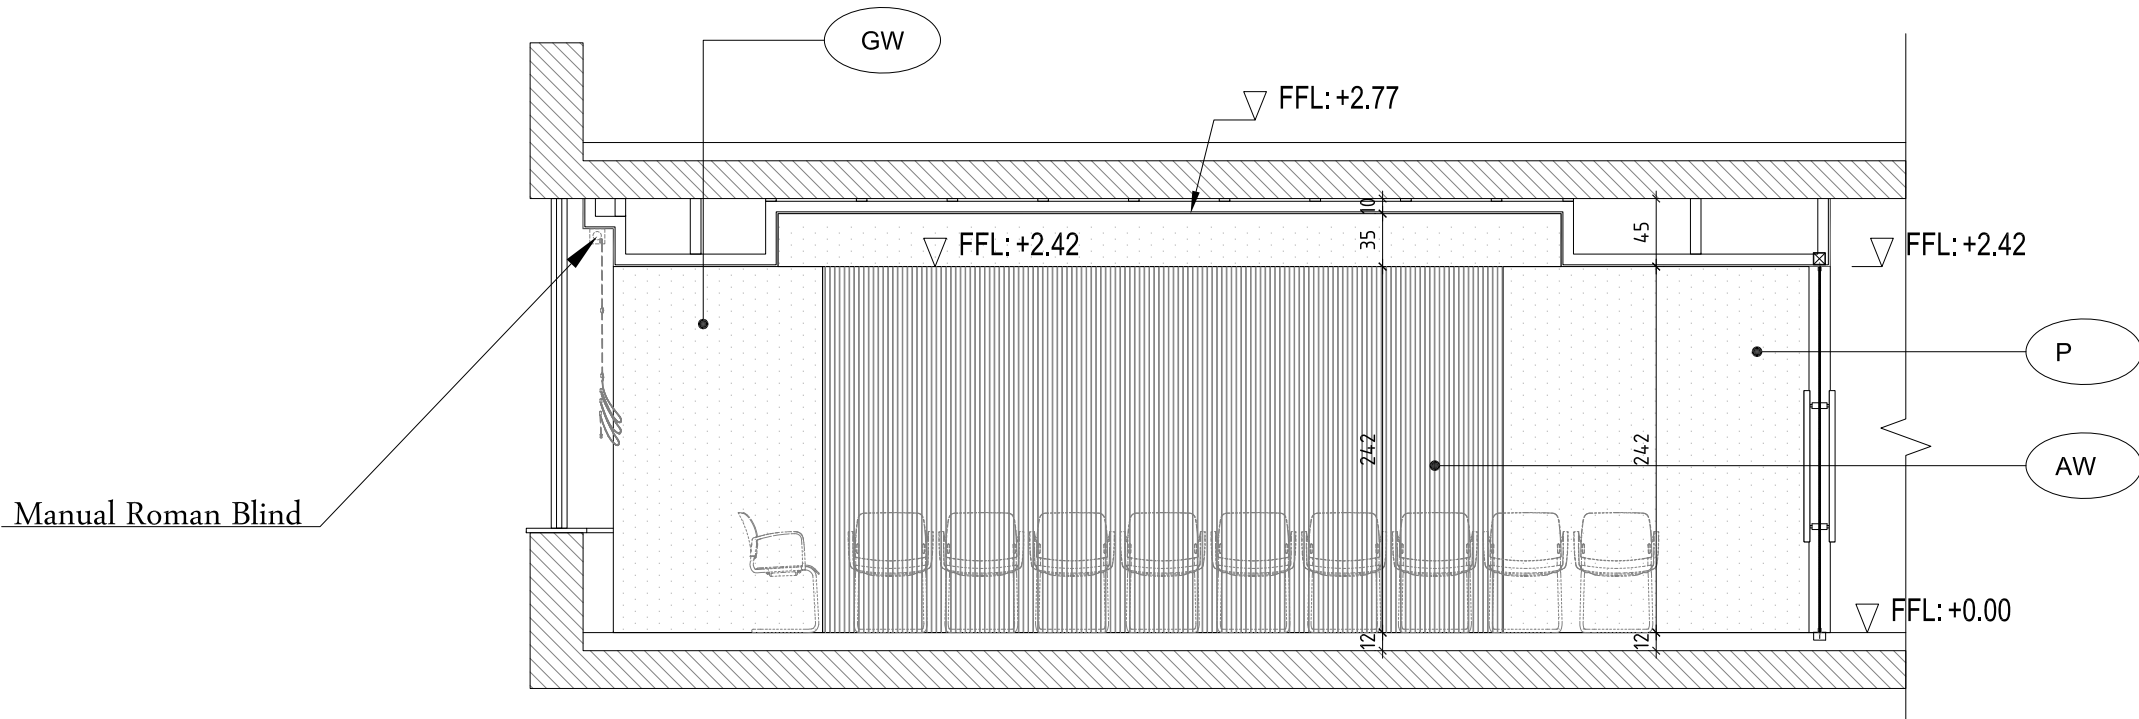

2 Elevation E4
Scale 1/50

Contracting Authority:




Enabel – Belgian Development Agency

Notes:

- All Dimensions must be checked before commencing work on site.
- This Drawing is to be read in conjunction with all other relevant Drawings.
- All Dimensions in Centimeter.
- All Levels in meters.
- $\pm 0.00+ = ****$

LEGEND:

- 1- EXISTING WALL
- 2- GYPSUM WALL
- 3- WOODEN CLADDING
- 4- GLASS DOOR -12 MM THICKNESS SINGLE
- 5- PAINT OVER EXISTING PLASTER
- 5- GYPSUM WALL CLADDING
- 6- ACOUSTICAL WOODEN PANEL CLADDING
- 7- EPOXY PAINTED WOODEN CABINETS
- 8- NATURAL VENEER OVER MDF WOODEN CABINETS/ WALL -CEILING CLADDING
- 9- LEVEL SYMBOL (PLAN)
- 10- LEVEL SYMBOL (SECTION - ELEVATION)
- 11- FINISH FLOOR LEVEL
- 12- CONCRETE FLOOR LEVEL
- 13- WINDOW/DOOR /DETAIL LABES

 

14- TAGS

- (P) Paint over existing plaster
- (GW) Gypsum wall cladding
- (AW) Acoustical Wooden Panel Cladding
- (EW) Epoxy Painted Wooden Cabinets
- (NW) Natural Oak Veneer over MDF Wooden Cabinets
- (GD) Glass Door -12 mm thickness single
- (WC) Wooden wall cladding : 18mm MDF PANELS Finished With Natural Oak Veneer

DESIGNED BY :



PROJECT TITLE:

EQA Meeting Room Rehabilitation
Ramallah ,Palestine

DRAWING NAME:

Interior Elevations

Scale: **1:50**
on A 3 Sheet

Date

4 November 2023

Discipline

Architectural

Drawn By:


AD3 STUDIO

Checked By:


AD3 STUDIO

Drawing No.

A2-02

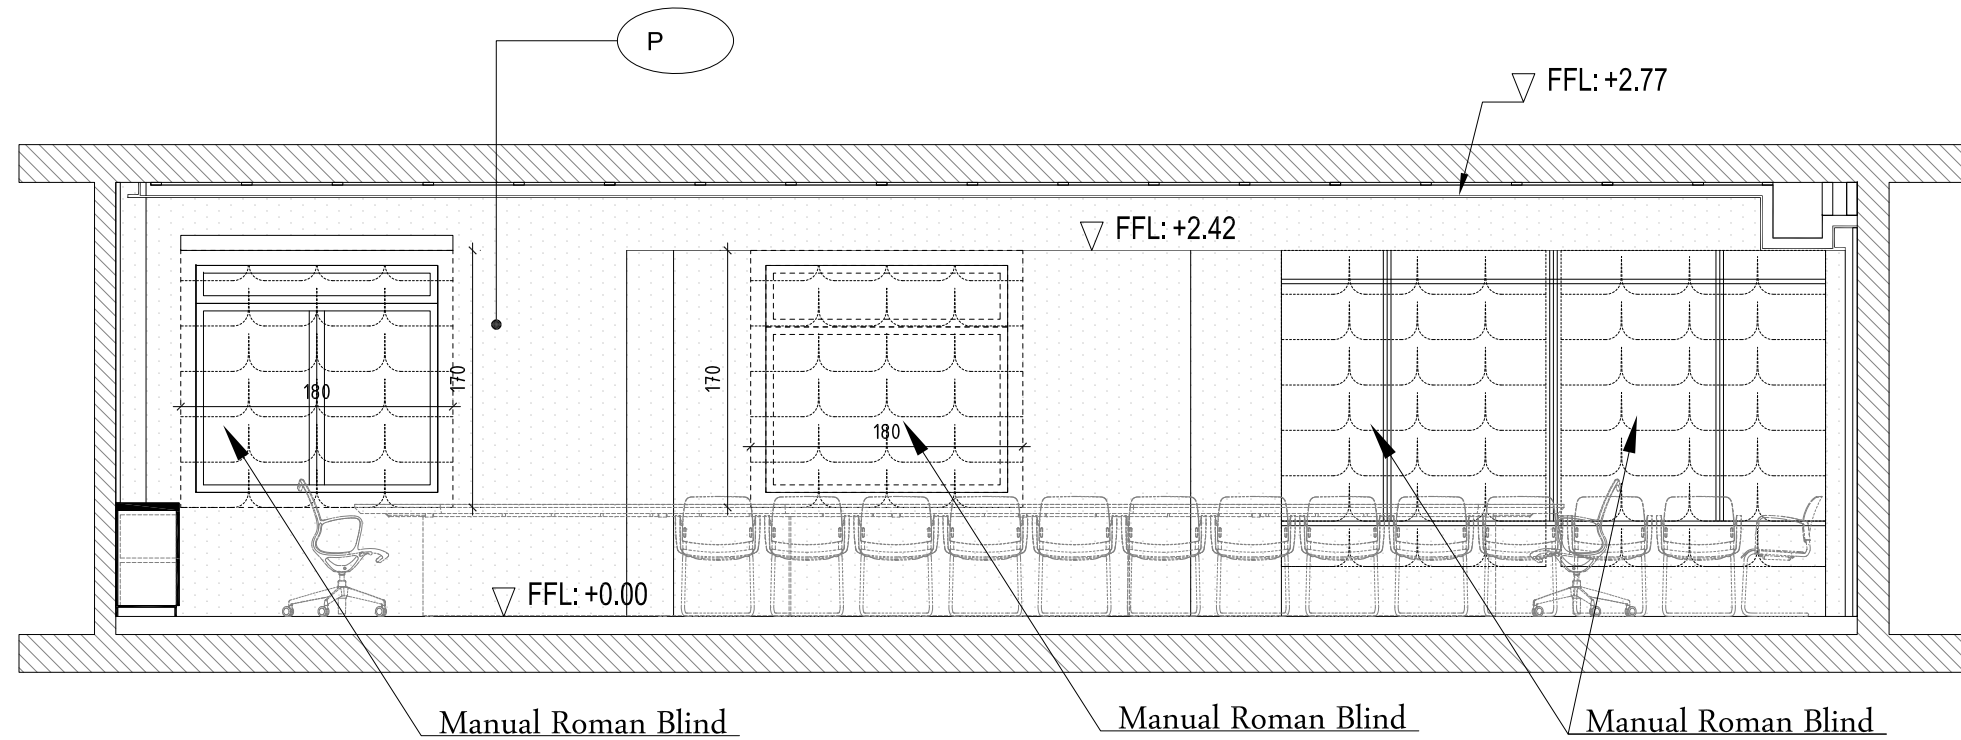

1 Elevation E3
Scale 1/50

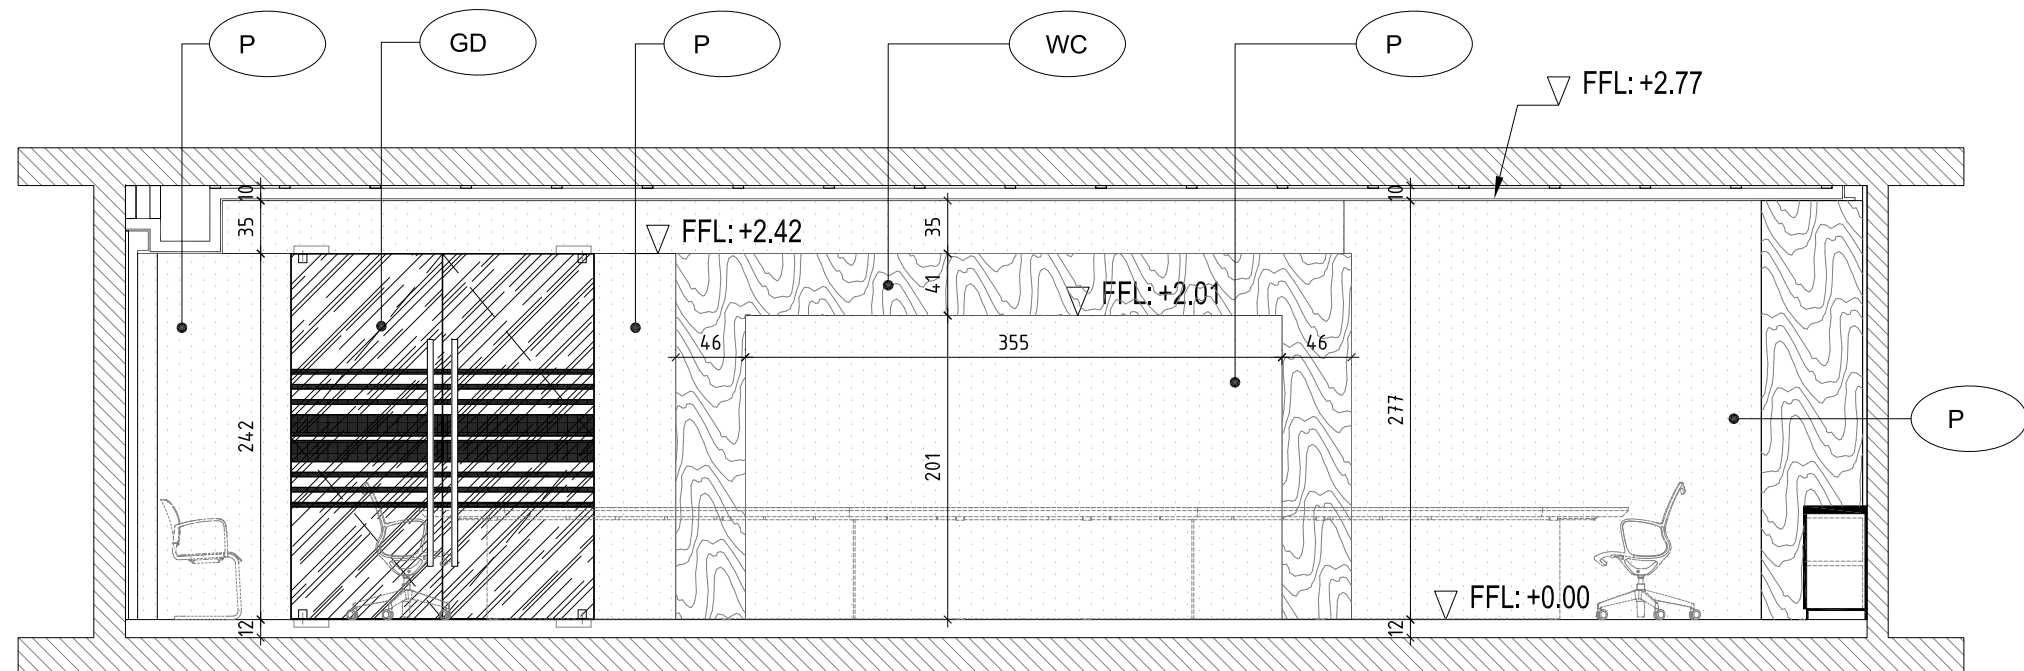

2 Elevation E1
Scale 1/50

Contracting Authority:




Enabel – Belgian Development Agency

Notes:

- All Dimensions must be checked before commencing work on site.
 - This Drawing is to be read in conjunction with all other relevant Drawings.
 - All Dimensions in Centimeter.
 - All Levels in meters.
- ±0.00+ = *******

LEGEND:

- 1- EXISTING WALL
- 2- GYPSUM WALL
- 3- WOODEN CLADDING
- 4- GLASS DOOR –12 MM THICKNESS SINGLE
- 5- PAINT OVER EXISTING PLASTER
- 5- GYPSUM WALL CLADDING
- 6- ACOUSTICAL WOODEN PANEL CLADDING
- 7- EPOXY PAINTED WOODEN CABINETS
- 8- NATURAL VENEER OVER MDF WOODEN CABINETS/ WALL –CEILING CLADDING
- 9- LEVEL SYMBOL (PLAN)
- 10- LEVEL SYMBOL (SECTION – ELEVATION)
- 11- FINISH FLOOR LEVEL
- 12- CONCRETE FLOOR LEVEL
- 13- WINDOW/DOOR /DETAIL LABES

 

- 14- TAGS
- (P) Paint over existing plaster
 - (GW) Gypsum wall cladding
 - (AW) Acoustical Wooden Panel Cladding
 - (EW) Epoxy Painted Wooden Cabinets
 - (NW) Natural Oak Veneer over MDF Wooden Cabinets
 - (GD) Glass Door –12 mm thickness single
 - (WC) Wooden wall cladding : 18mm MDF PANELS Finished With Natural Oak Veneer

DESIGNED BY :



PROJECT TITLE:

**EQA Meeting Room Rehabilitation
Ramallah ,Palestine**

DRAWING NAME:

Door Schedules

Scale: **1:50**
on A 3 Sheet

Date
4 November 2023

Discipline
Architectural

Drawn By:


AD3 STUDIO

Checked By:

AD3 STUDIO

Drawing No.

A3-01

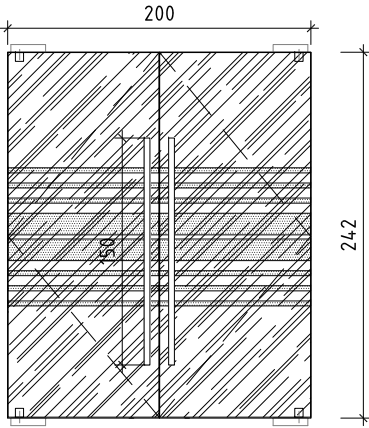

All Doors Schedule

Door Tag	(No.)	Width (cm)	Height (cm)	Description
D01	1	200	242	<ul style="list-style-type: none">- Double leaf swing door.- 12 mm single Tempered clear glass with sandblasted strips.- with floor door spring.- with 120 cm height stainless steel handles- with lock- all stainless steel accessories shall be grade 316- fixed at top with galvanized steel profile



EQA Meeting Room
Ramallah



EQA Meeting Room
Ramallah



Contracting Authority:




Enabel – Belgian Development Agency

Notes:

- All Dimensions must be checked before commencing work on site.
- This Drawing is to be read in conjunction with all other relevant Drawings.
- All Dimensions in Centimeter.
- All Levels in meters.
- $\pm 0.00+ = ****$

LEGEND:

- 1- EXISTING WALL
- 2- GYPSUM WALL
- 3- WOODEN CLADDING
- 4- GLASS DOOR -12 MM THICKNESS SINGLE
- 5- PAINT OVER EXISTING PLASTER
- 5- GYPSUM WALL CLADDING
- 6- ACOUSTICAL WOODEN PANEL CLADDING
- 7- EPOXY PAINTED WOODEN CABINETS
- 8- NATURAL VENEER OVER MDF WOODEN CABINETS/ WALL -CEILING CLADDING
- 9- LEVEL SYMBOL (PLAN)
- 10- LEVEL SYMBOL (SECTION - ELEVATION)
- 11- FINISH FLOOR LEVEL
- 12- CONCRETE FLOOR LEVEL
- 13- WINDOW/DOOR /DETAIL LABES

 

- 14- TAGS
- (P) Paint over existing plaster
- (GW) Gypsum wall cladding
- (AW) Acoustical Wooden Panel Cladding
- (EW) Epoxy Painted Wooden Cabinets
- (NW) Natural Oak Veneer over MDF Wooden Cabinets
- (GD) Glass Door -12 mm thickness single
- (WC) Wooden wall cladding : 18mm MDF PANELS Finished With Natural Oak Veneer

DESIGNED BY :



PROJECT TITLE:

EQA Meeting Room Rehabilitation
Ramallah ,Palestine

DRAWING NAME:

3D Views

Scale: **1:50**
on A 3 Sheet

Date
4 November 2023

Discipline
Architectural

Drawn By:

AD3 STUDIO

Checked By:

AD3 STUDIO

Drawing No.

A4-01

Contracting Authority:



Enabel – Belgian Development Agency

Notes:

- All Dimensions must be checked before commencing work on site.
- This Drawing is to be read in conjunction with all other relevant Drawings.
- All Dimensions in Centimeter.
- All Levels in meters.
- $\pm 0.00+ = ****$

LEGEND:

- 1- EXISTING WALL
 - 2- GYPSUM WALL
 - 3- WOODEN CLADDING
 - 4- GLASS DOOR -12 MM THICKNESS SINGLE
 - 5- PAINT OVER EXISTING PLASTER
 - 5- GYPSUM WALL CLADDING
 - 6- ACOUSTICAL WOODEN PANEL CLADDING
 - 7- EPOXY PAINTED WOODEN CABINETS
 - 8- NATURAL VENEER OVER MDF WOODEN CABINETS/ WALL -CEILING CLADDING
 - 9- LEVEL SYMBOL (PLAN)
 - 10- LEVEL SYMBOL (SECTION - ELEVATION)
 - 11- FINISH FLOOR LEVEL
 - 12- CONCRETE FLOOR LEVEL
 - 13- WINDOW/DOOR /DETAIL LABES
 - 14- TAGS
- (P) Paint over existing plaster
(GW) Gypsum wall cladding
(AW) Acoustical Wooden Panel Cladding
(EW) Epoxy Painted Wooden Cabinets
(NW) Natural Oak Veneer over MDF Wooden Cabinets
(GD) Glass Door -12 mm thickness single
(WC) Wooden wall cladding : 18mm MDF PANELS Finished With Natural Oak Veneer

DESIGNED BY :



PROJECT TITLE:

EQA Meeting Room Rehabilitation
Ramallah ,Palestine

DRAWING NAME:

Glass Door Details

Scale: **1:25**
on A 3 Sheet

Date
4 November 2023

Discipline
Architectural

Drawn By:


AD3 STUDIO

Checked By:


AD3 STUDIO

Drawing No.

A5-01

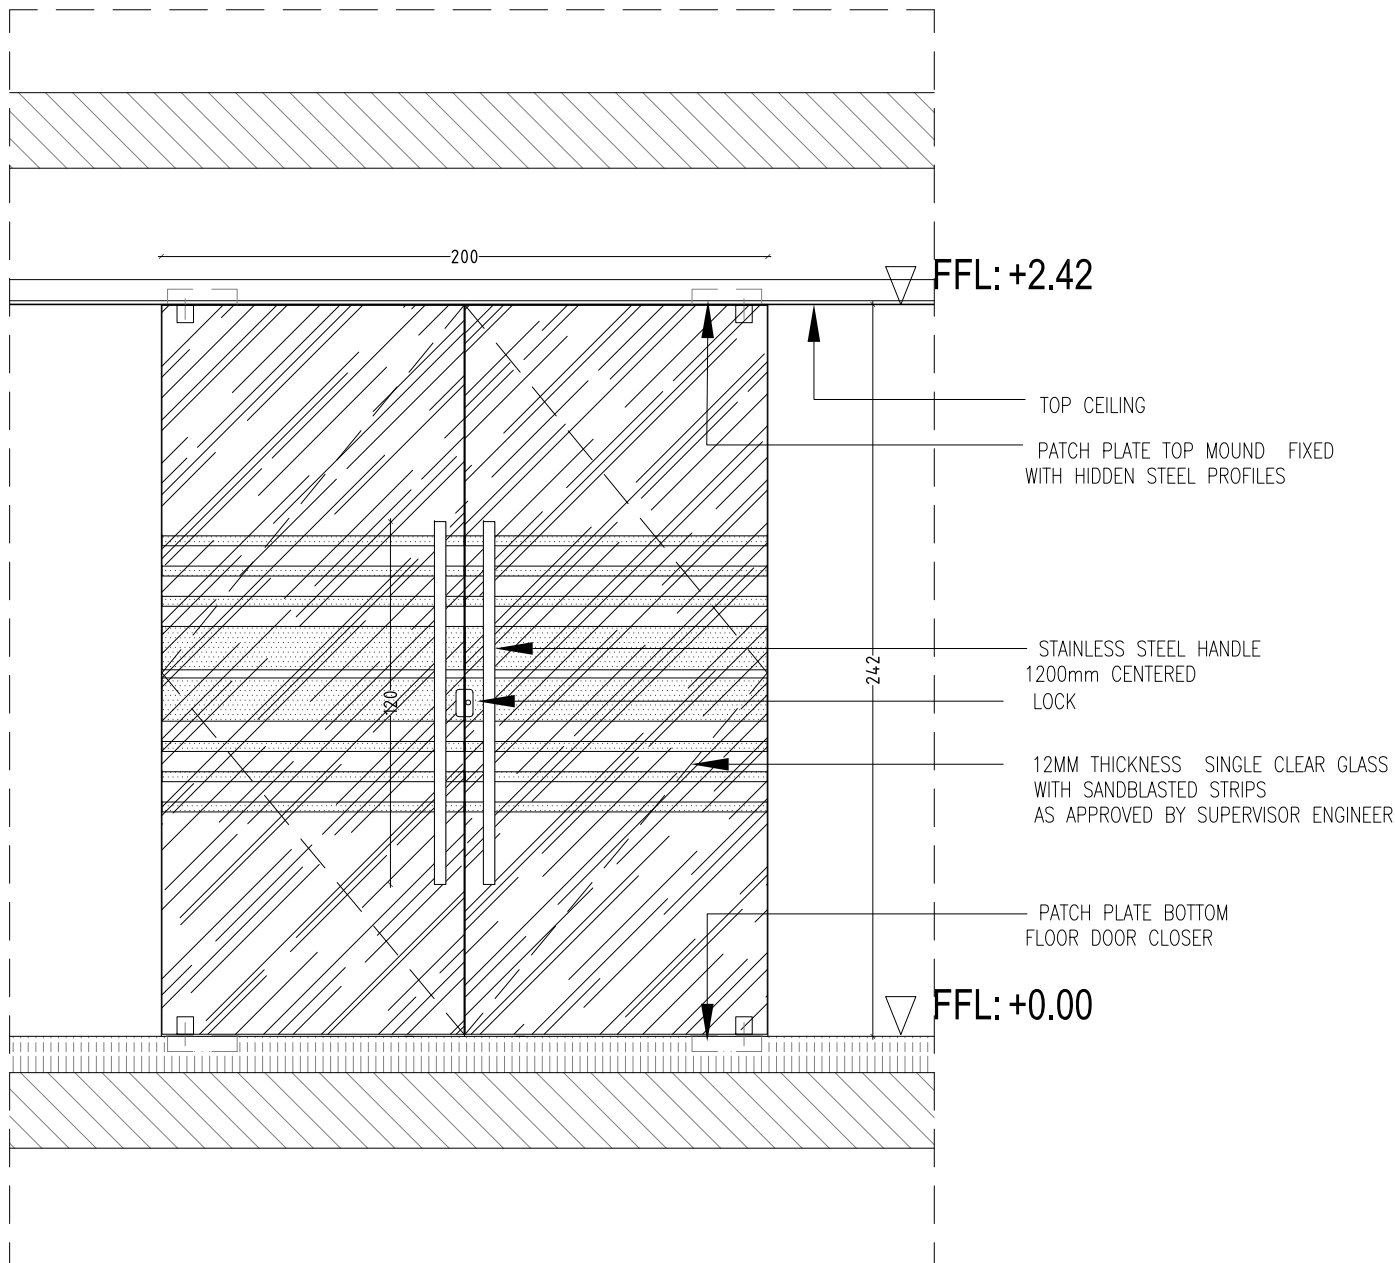

1 D01 Elevation
Scale 1/25

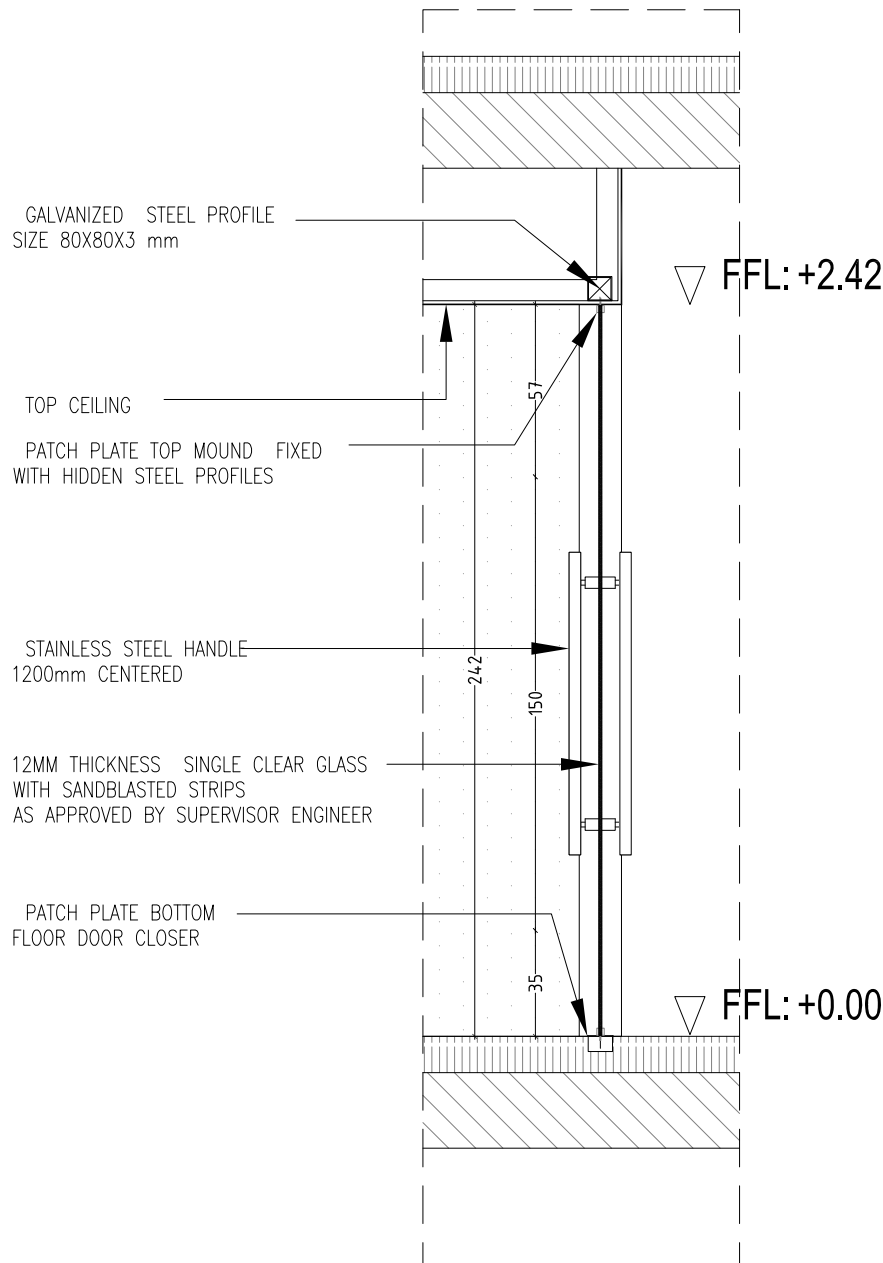

2 D01 CROSS SECTION
Scale 1/25

Contracting Authority:




Enabel – Belgian Development Agency

Notes:

- All Dimensions must be checked before commencing work on site.
- This Drawing is to be read in conjunction with all other relevant Drawings.
- All Dimensions in Centimeter.
- All Levels in meters.
- $\pm 0.00+ = *****$

LEGEND:

- | | |
|--|--|
| 1- EXISTING WALL | |
| 2- GYPSUM WALL | |
| 3- WOODEN CLADDING | |
| 4- GLASS DOOR -12 MM THICKNESS SINGLE | |
| 5- PAINT OVER EXISTING PLASTER | |
| 5- GYPSUM WALL CLADDING | |
| 6- ACOUSTICAL WOODEN PANEL CLADDING | |
| 7- EPOXY PAINTED WOODEN CABINETS | |
| 8- NATURAL VENEER OVER MDF WOODEN CABINETS/ WALL -CEILING CLADDING | |
| 9- LEVEL SYMBOL (PLAN) | |
| 10- LEVEL SYMBOL (SECTION - ELEVATION) | |
| 11- FINISH FLOOR LEVEL | |
| 12- CONCRETE FLOOR LEVEL | |
| 13- WINDOW/DOOR /DETAIL LABES | |

 

- 14- TAGS
- (P) Paint over existing plaster
- (GW) Gypsum wall cladding
- (AW) Acoustical Wooden Panel Cladding
- (EW) Epoxy Painted Wooden Cabinets
- (NW) Natural Oak Veneer over MDF Wooden Cabinets
- (GD) Glass Door -12 mm thickness single
- (WC) Wooden wall cladding : 18mm MDF PANELS Finished With Natural Oak Veneer

DESIGNED BY :



PROJECT TITLE:

EQA Meeting Room Rehabilitation
Ramallah ,Palestine

DRAWING NAME:

False Ceiling Details

Scale: **1:25**
on A 3 Sheet

Date
4 November 2023

Discipline
Architectural

Drawn By:


AD3 STUDIO

Checked By:

AD3 STUDIO

Drawing No.

A5-02

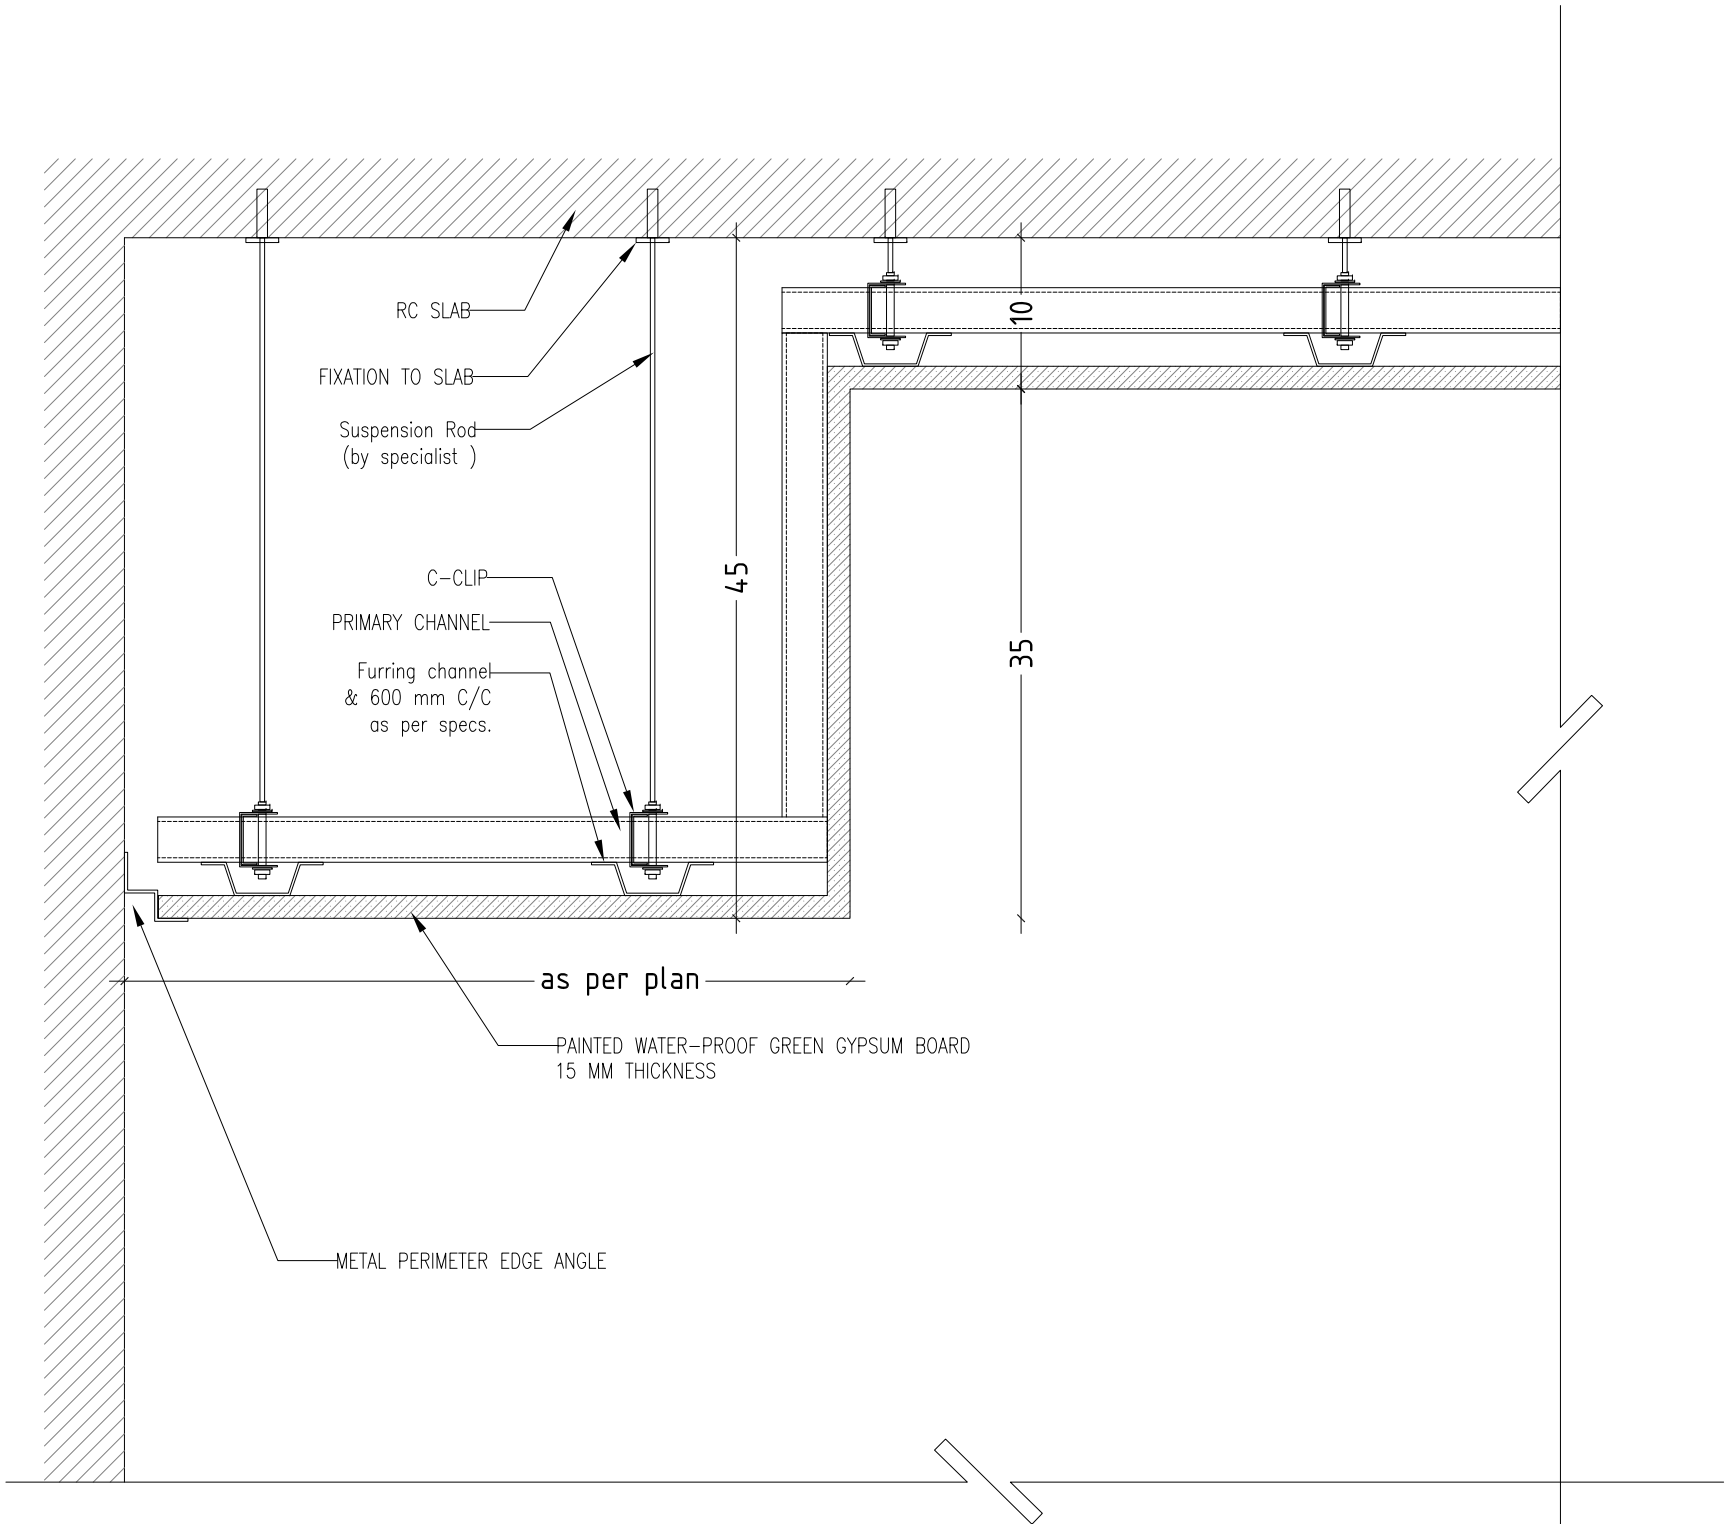

1 False Ceiling Detail
Scale 1/5

Contracting Authority:




Enabel – Belgian Development Agency

Notes:

- All Dimensions must be checked before commencing work on site.
- This Drawing is to be read in conjunction with all other relevant Drawings.
- All Dimensions in Centimeter.
- All Levels in meters.
- $\pm 0.00+ = ****$

LEGEND:

- 1- EXISTING WALL
- 2- GYPSUM WALL
- 3- WOODEN CLADDING
- 4- GLASS DOOR -12 MM THICKNESS SINGLE
- 5- PAINT OVER EXISTING PLASTER
- 5- GYPSUM WALL CLADDING
- 6- ACOUSTICAL WOODEN PANEL CLADDING
- 7- EPOXY PAINTED WOODEN CABINETS
- 8- NATURAL VENEER OVER MDF WOODEN CABINETS/ WALL -CEILING CLADDING
- 9- LEVEL SYMBOL (PLAN)
- 10- LEVEL SYMBOL (SECTION - ELEVATION)
- 11- FINISH FLOOR LEVEL
- 12- CONCRETE FLOOR LEVEL
- 13- WINDOW/DOOR /DETAIL LABES

 

14- TAGS

- (P) Paint over existing plaster
(GW) Gypsum wall cladding
(AW) Acoustical Wooden Panel Cladding
(EW) Epoxy Painted Wooden Cabinets
(NW) Natural Oak Veneer over MDF Wooden Cabinets
(GD) Glass Door -12 mm thickness single
(WC) Wooden wall cladding : 18mm MDF PANELS Finished With Natural Oak Veneer

DESIGNED BY :



PROJECT TITLE:

EQA Meeting Room Rehabilitation
Ramallah ,Palestine

DRAWING NAME:

Wooden Wall
Claddings Details

Scale: **1:25**
on A 3 Sheet

Date
4 November 2023

Discipline
Architectural

Drawn By:


AD3 STUDIO

Checked By:


AD3 STUDIO

Drawing No.

A5-03

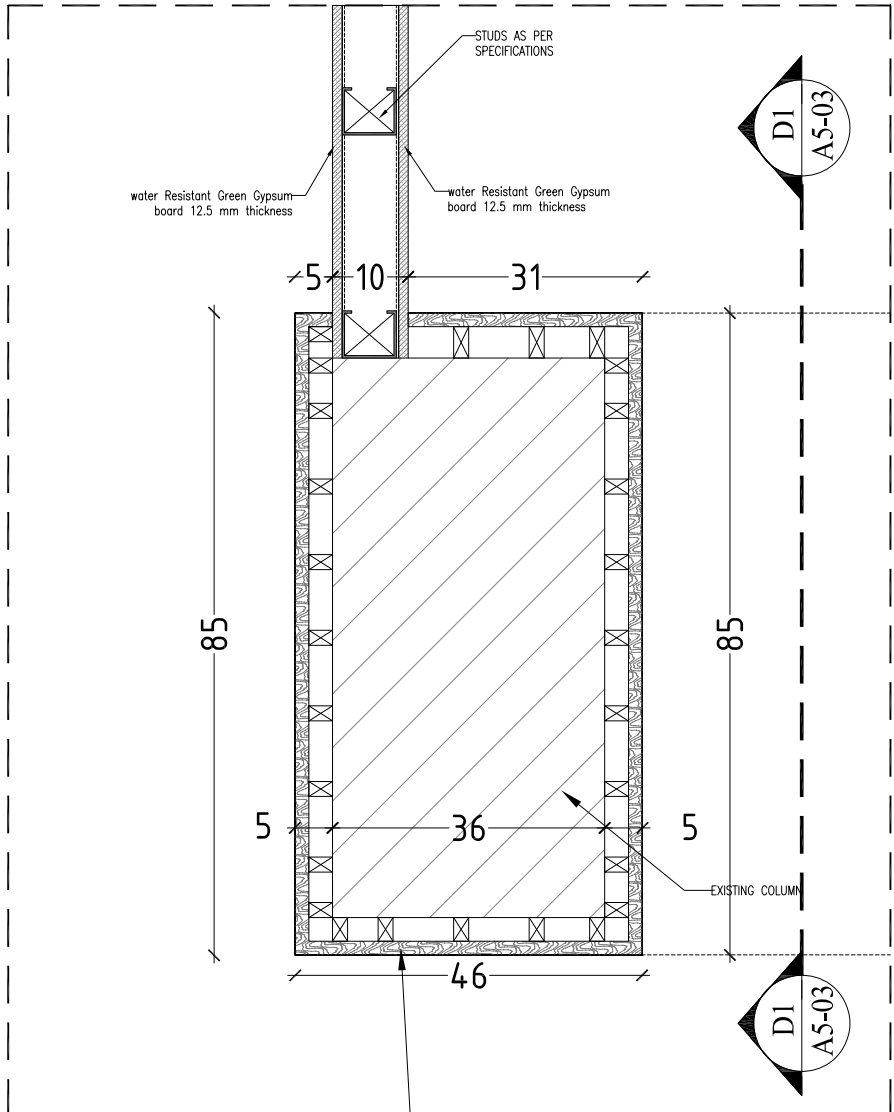


18MM WOODEN MDF PANELS FINISHED WITH 0.6 Natural Oak Veneer
WITH BACK SUPPORTING STRUCTURE

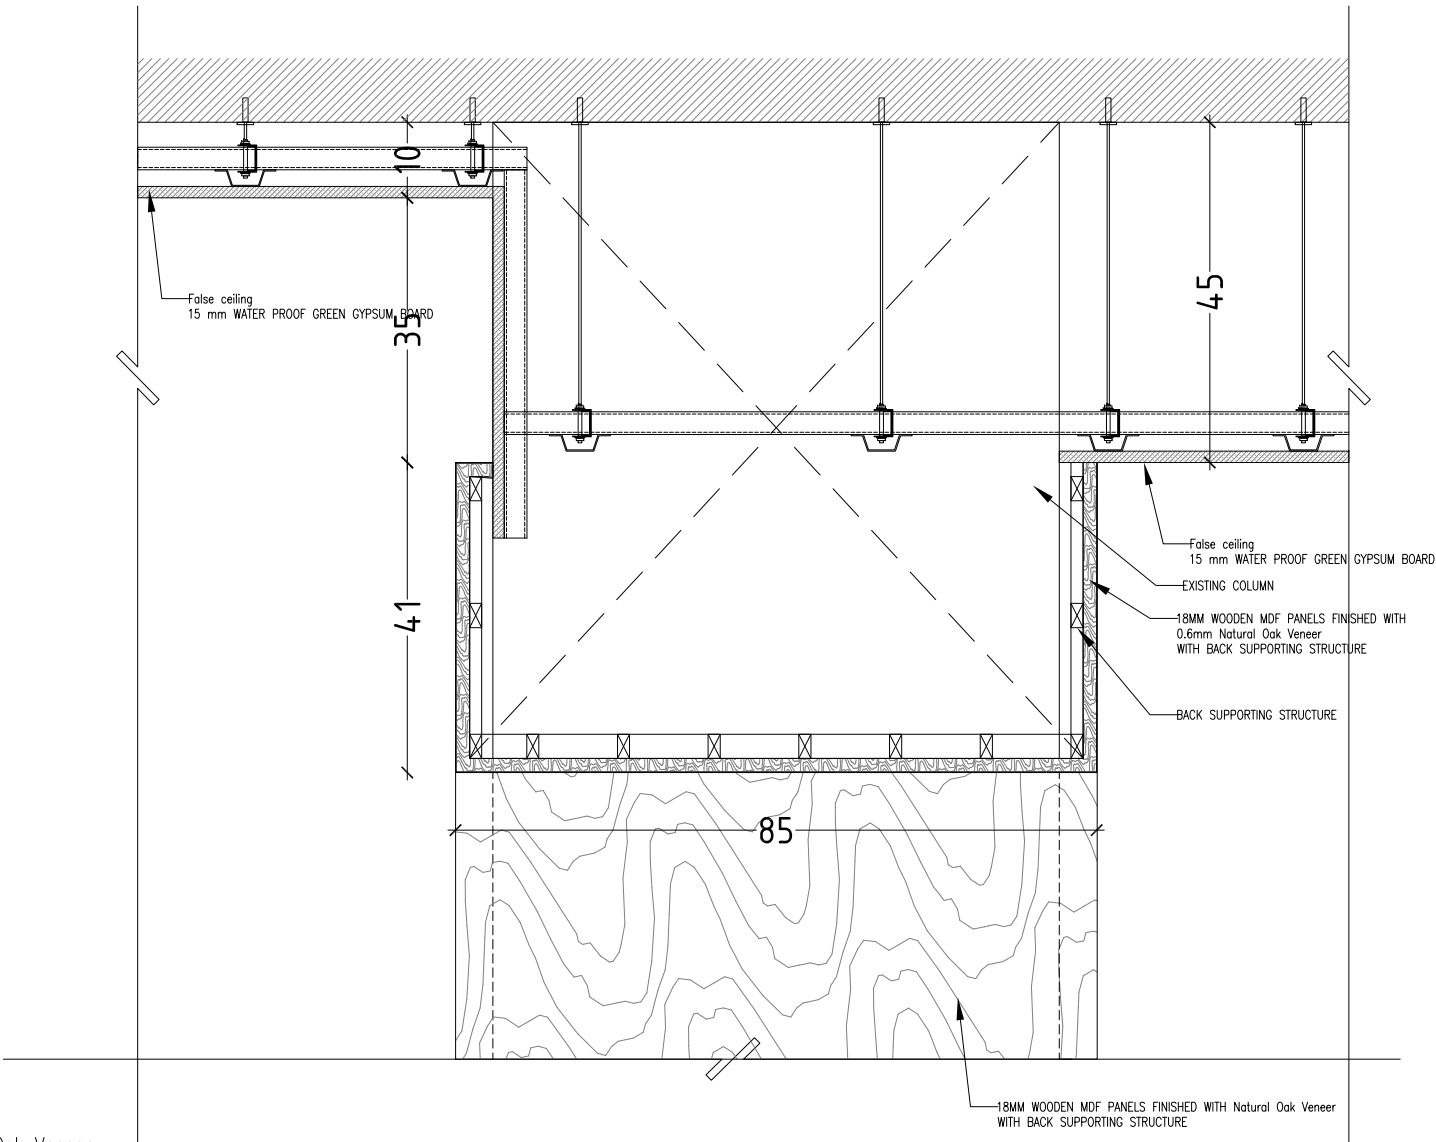


18MM WOODEN MDF PANELS FINISHED WITH Natural Oak Veneer
WITH BACK SUPPORTING STRUCTURE

1 Section D1
Scale 1/20


1 columns wooden cladding Details
Scale 1/10

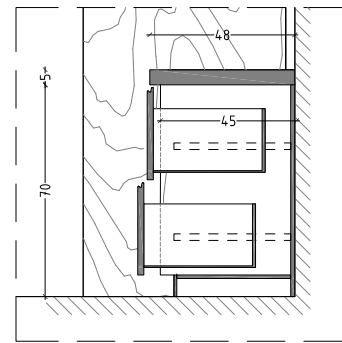


3 Section D3
Scale 1/25

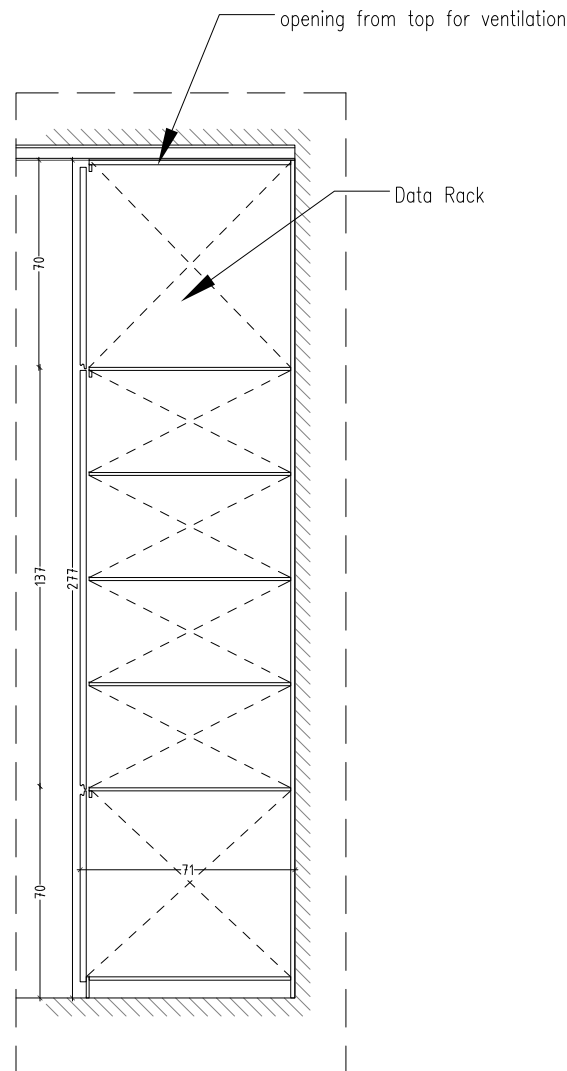

3 Section D2
Scale 1/25

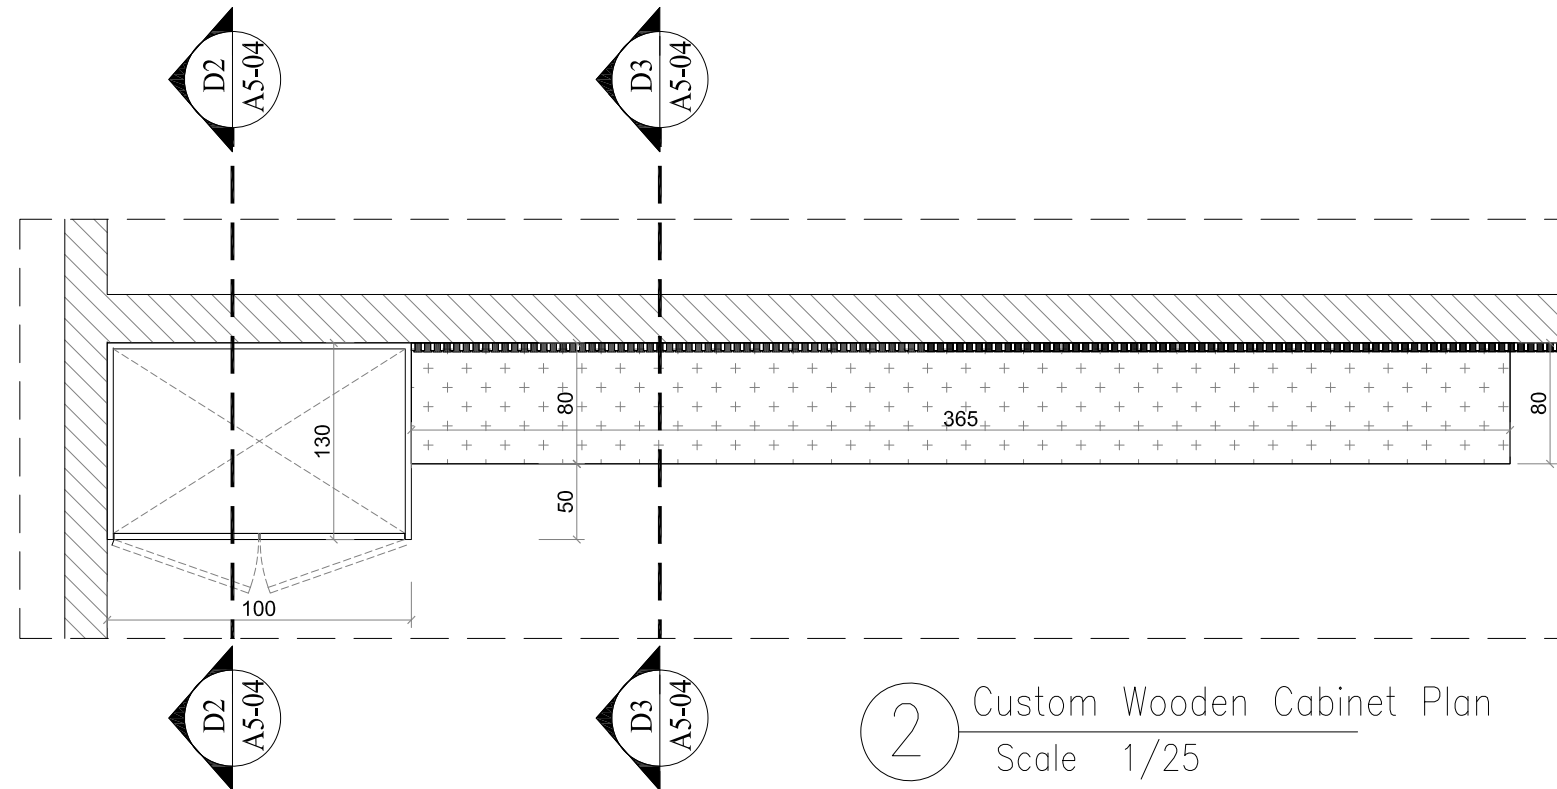

2 Custom Wooden Cabinet Plan
Scale 1/25

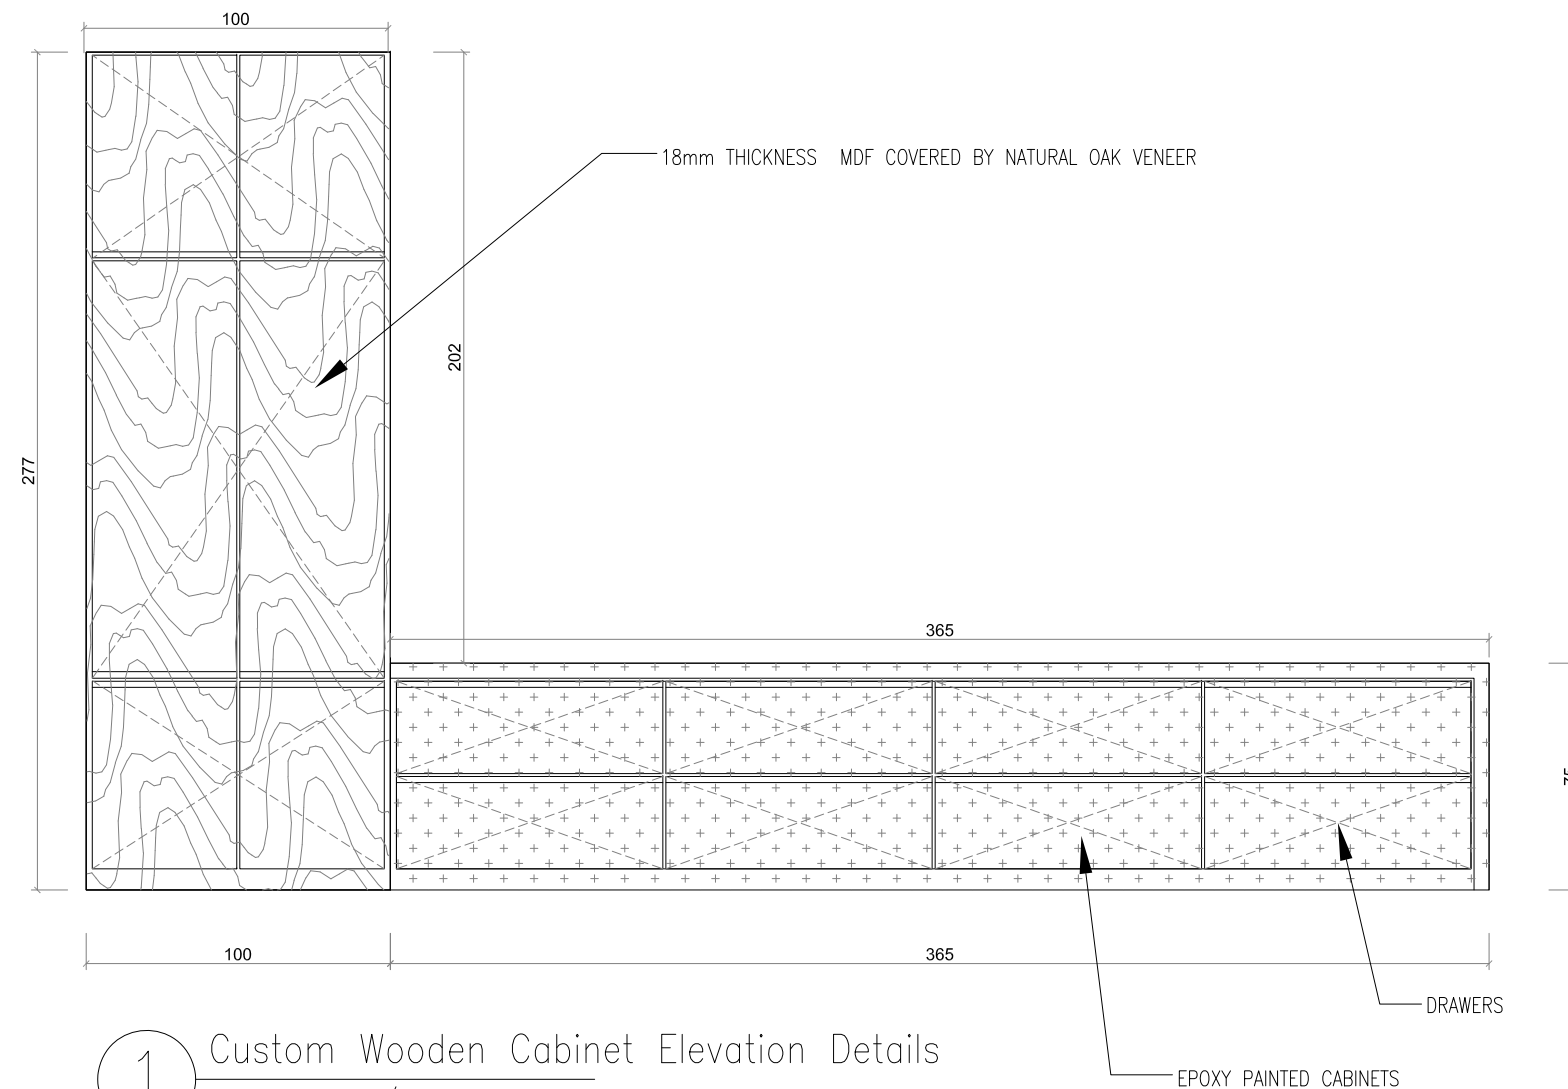

1 Custom Wooden Cabinet Elevation Details
Scale 1/25

Contracting Authority:




Enabel – Belgian Development Agency

Notes:

- All Dimensions must be checked before commencing work on site.
- This Drawing is to be read in conjunction with all other relevant Drawings.
- All Dimensions in Centimeter.
- All Levels in meters.
- $\pm 0.00+ = ****$

LEGEND:

- | | |
|--|------------|
| 1- EXISTING WALL | |
| 2- GYPSUM WALL | |
| 3- WOODEN CLADDING | |
| 4- GLASS DOOR -12 MM THICKNESS SINGLE | |
| 5- PAINT OVER EXISTING PLASTER | |
| 5- GYPSUM WALL CLADDING | |
| 6- ACOUSTICAL WOODEN PANEL CLADDING | |
| 7- EPOXY PAINTED WOODEN CABINETS | |
| 8- NATURAL VENEER OVER MDF WOODEN CABINETS/ WALL -CEILING CLADDING | |
| 9- LEVEL SYMBOL (PLAN) | |
| 10- LEVEL SYMBOL (SECTION - ELEVATION) | |
| 11- FINISH FLOOR LEVEL | ± 0.00 |
| 12- CONCRETE FLOOR LEVEL | F.F.L |
| 13- WINDOW/DOOR /DETAIL LABES | C.F.L |

 

14- TAGS

- (P) Paint over existing plaster
(GW) Gypsum wall cladding
(AW) Acoustical Wooden Panel Cladding
(EW) Epoxy Painted Wooden Cabinets
(NW) Natural Oak Veneer over MDF Wooden Cabinets
(GD) Glass Door -12 mm thickness single
(WC) Wooden wall cladding : 18mm MDF PANELS Finished With Natural Oak Veneer

DESIGNED BY :



PROJECT TITLE:

**EQA Meeting Room Rehabilitation
Ramallah ,Palestine**

DRAWING NAME:

**Custom Wood
Furniture Details**

Scale: **1:25**
on A 3 Sheet

Date

4 November 2023

Discipline

Architectural

Drawn By:


AD3 STUDIO

Checked By:


AD3 STUDIO

Drawing No.

A5-04

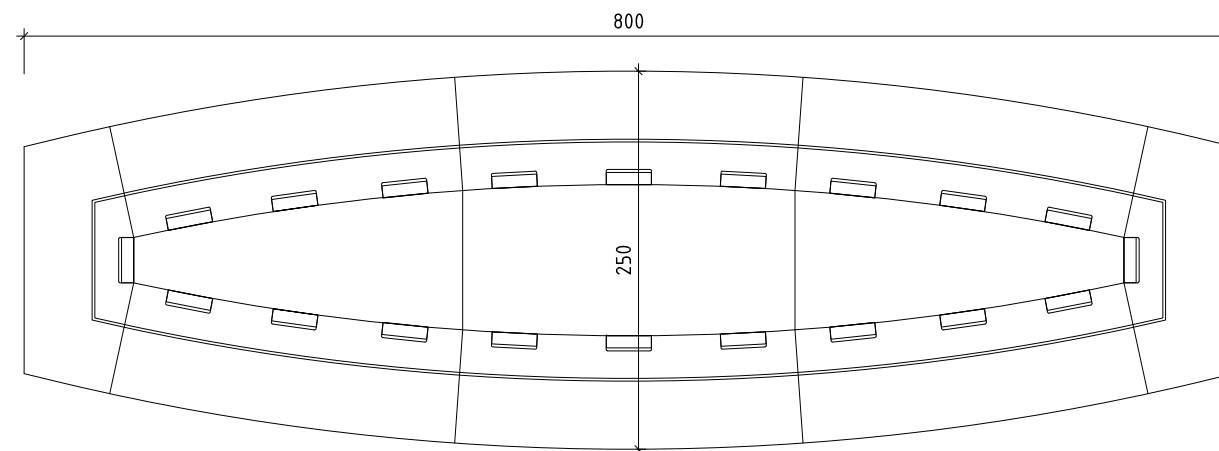

Meeting / conference Table – 22 Person size 800x250cm
No. 1 conference Table

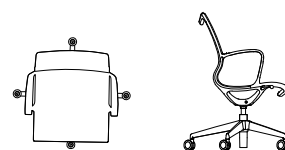

Swivel chair
No. 22 chair



Cantilever chair
No. 27 Chair

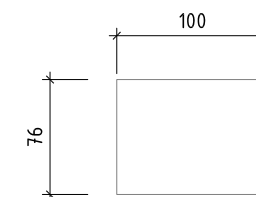


table size 100x76x75 cm
No. 4 Table

Contracting Authority:




Enabel – Belgian Development Agency

Notes:

- All Dimensions must be checked before commencing work on site.
- This Drawing is to be read in conjunction with all other relevant Drawings.
- All Dimensions in Centimeter.
- All Levels in meters.
- $\pm 0.00+ = ****$

LEGEND:

- 1- EXISTING WALL
- 2- GYPSUM WALL
- 3- WOODEN CLADDING
- 4- GLASS DOOR –12 MM THICKNESS SINGLE
- 5- PAINT OVER EXISTING PLASTER
- 5- GYPSUM WALL CLADDING
- 6- ACOUSTICAL WOODEN PANEL CLADDING
- 7- EPOXY PAINTED WOODEN CABINETS
- 8- NATURAL VENEER OVER MDF WOODEN CABINETS/ WALL –CEILING CLADDING
- 9- LEVEL SYMBOL (PLAN)
- 10- LEVEL SYMBOL (SECTION – ELEVATION)
- 11- FINISH FLOOR LEVEL
- 12- CONCRETE FLOOR LEVEL
- 13- WINDOW/DOOR /DETAIL LABES

 

14- TAGS

- (P) Paint over existing plaster
- (GW) Gypsum wall cladding
- (AW) Acoustical Wooden Panel Cladding
- (EW) Epoxy Painted Wooden Cabinets
- (NW) Natural Oak Veneer over MDF Wooden Cabinets
- (GD) Glass Door –12 mm thickness single
- (WC) Wooden wall cladding : 18mm MDF PANELS Finished With Natural Oak Veneer

DESIGNED BY :



PROJECT TITLE:

**EQA Meeting Room Rehabilitation
Ramallah ,Palestine**

DRAWING NAME:

**Ready Made
Furniture Details**

Scale: **1:25**
on A 3 Sheet

Date

4 November 2023

Discipline

Architectural

Drawn By:

AD3 STUDIO

Checked By:

AD3 STUDIO

Drawing No.

A5-05