

CARRIER GUIDANCE TOILET-FLOOR PLAN

GENERAL NOTES

1. ALL DIMENSIONS ARE IN CENTIMETRES UNLESS OTHERWISE SPECIFIED.
2. ALL DIMENSIONS SHOULD CHECKED ON SITES AND ANY DISCREPANCIES TO BE REPORTED TO ARCHITECT IMMEDIATELY
3. ALL WORKS TO BE CARRIED OUT IN ACCORDANCE WITH THE LOCAL AUTHORITY REGULATIONS
4. USE FIGURED DIMENSIONS ONLY DO NOT SCALE FROM THE DRAWING.
5. PROVIDE 75CM CONCRETE KERBSTONE AROUND THE GREEN AREA
6. ALL INSPECTION CHAMBERS IN DRIVEWAYS TO HAVE HEAVY DUTY COVERS

NO. :-	REV.:-	BY :-
--------	--------	-------

PROJECT TITLE

CLIENT:

DESIGN BY

HANCE CHARLES
EMAIL;

TEL: +255 752 816 573

ARUSHA

DRAWING TITLE

DRAWN BY

H.C

REV. NO:

CHECKED BY

HANCE CHARLES


DATE

JULY ,2024

SCALE

NTS

DRAWING NO:

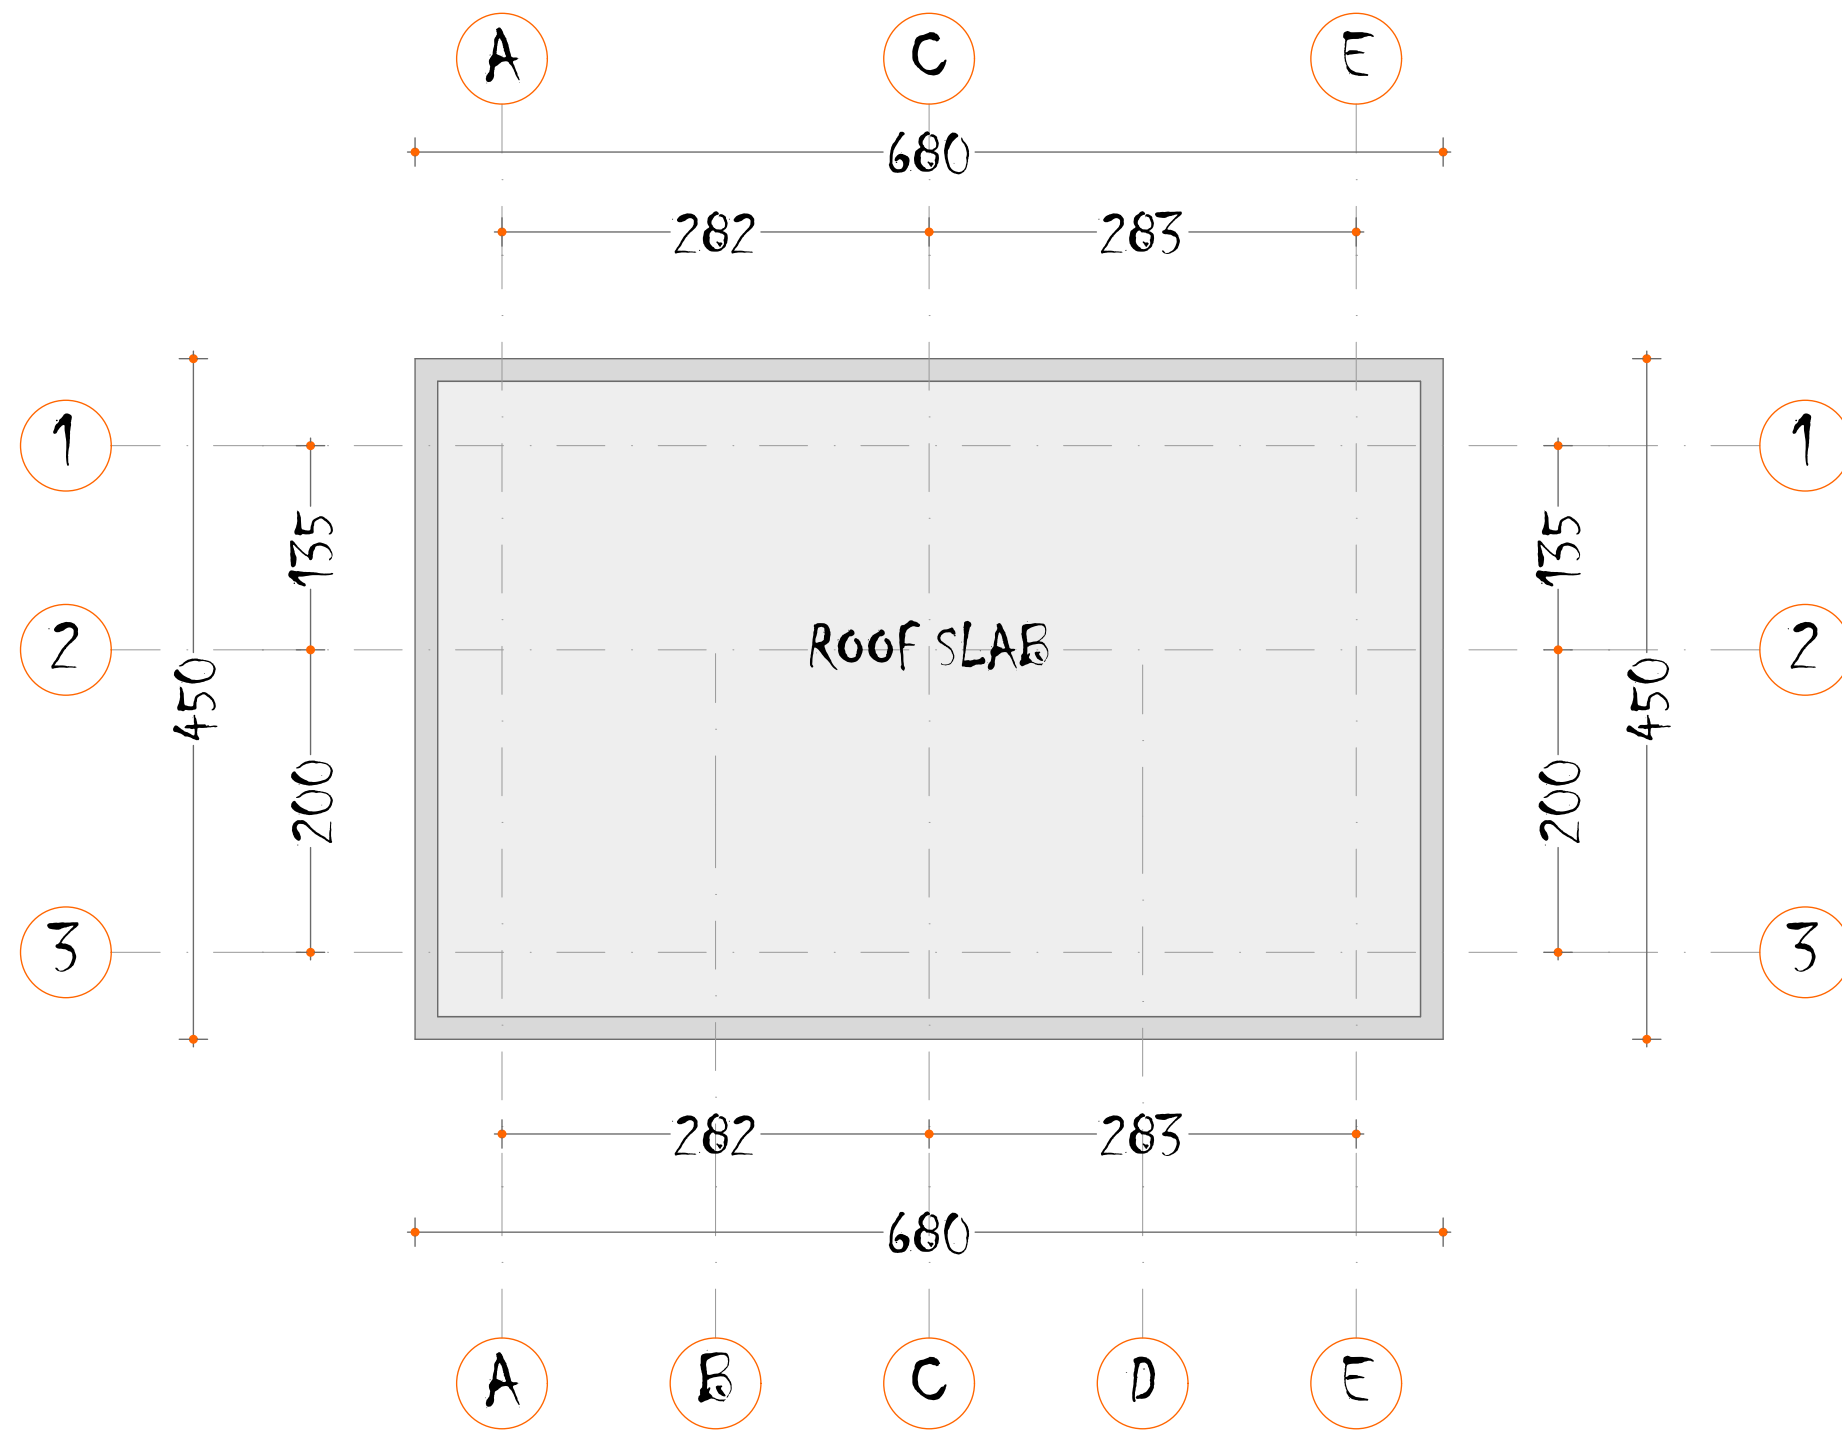



C.G-TOILET ROOF PLAN

GENERAL NOTES

- 1. ALL DIMENSIONS ARE IN CENTIMETRES UNLESS OTHERWISE SPECIFIED.
- 2.ALL DIMENSIONS SHOULD CHECKED ON SITES AND ANY DISCREPANCIES TO BE REPORTED TO ARCHITECT IMMEDIATELY
- 3.ALL WORKS TO BE CARRIED OUT IN ACCORDANCE WITH THE LOCAL AUTHORITY REGULATIONS
- 4. USE FIGURED DIMENSIONS ONLY DO NOT SCALE FROM THE DRAWING.
- 5. PROVIDE 75CM CONCRETE KERBSTONE AROUND THE GREEN AREA
- 6.ALL INSPECTION CHAMBERS IN DRIVEWAYS TO HAVE HEAVY DUTY COVERS.

NO :-	REV:-	BY :-

PROJECT TITLE		
CLIENT:		
DESIGN BY		
HANCE CHARLES		
EMAIL;		
TEL: +255 752 816 573		
ARUSHA		
DRAWING TITLE		
DRAWN BY		REV.NO:
H.C		
CHECKED BY	HANCE CHARLES	
DATE	SCALE	DRAWING NO:
JULY ,2024	NTS	

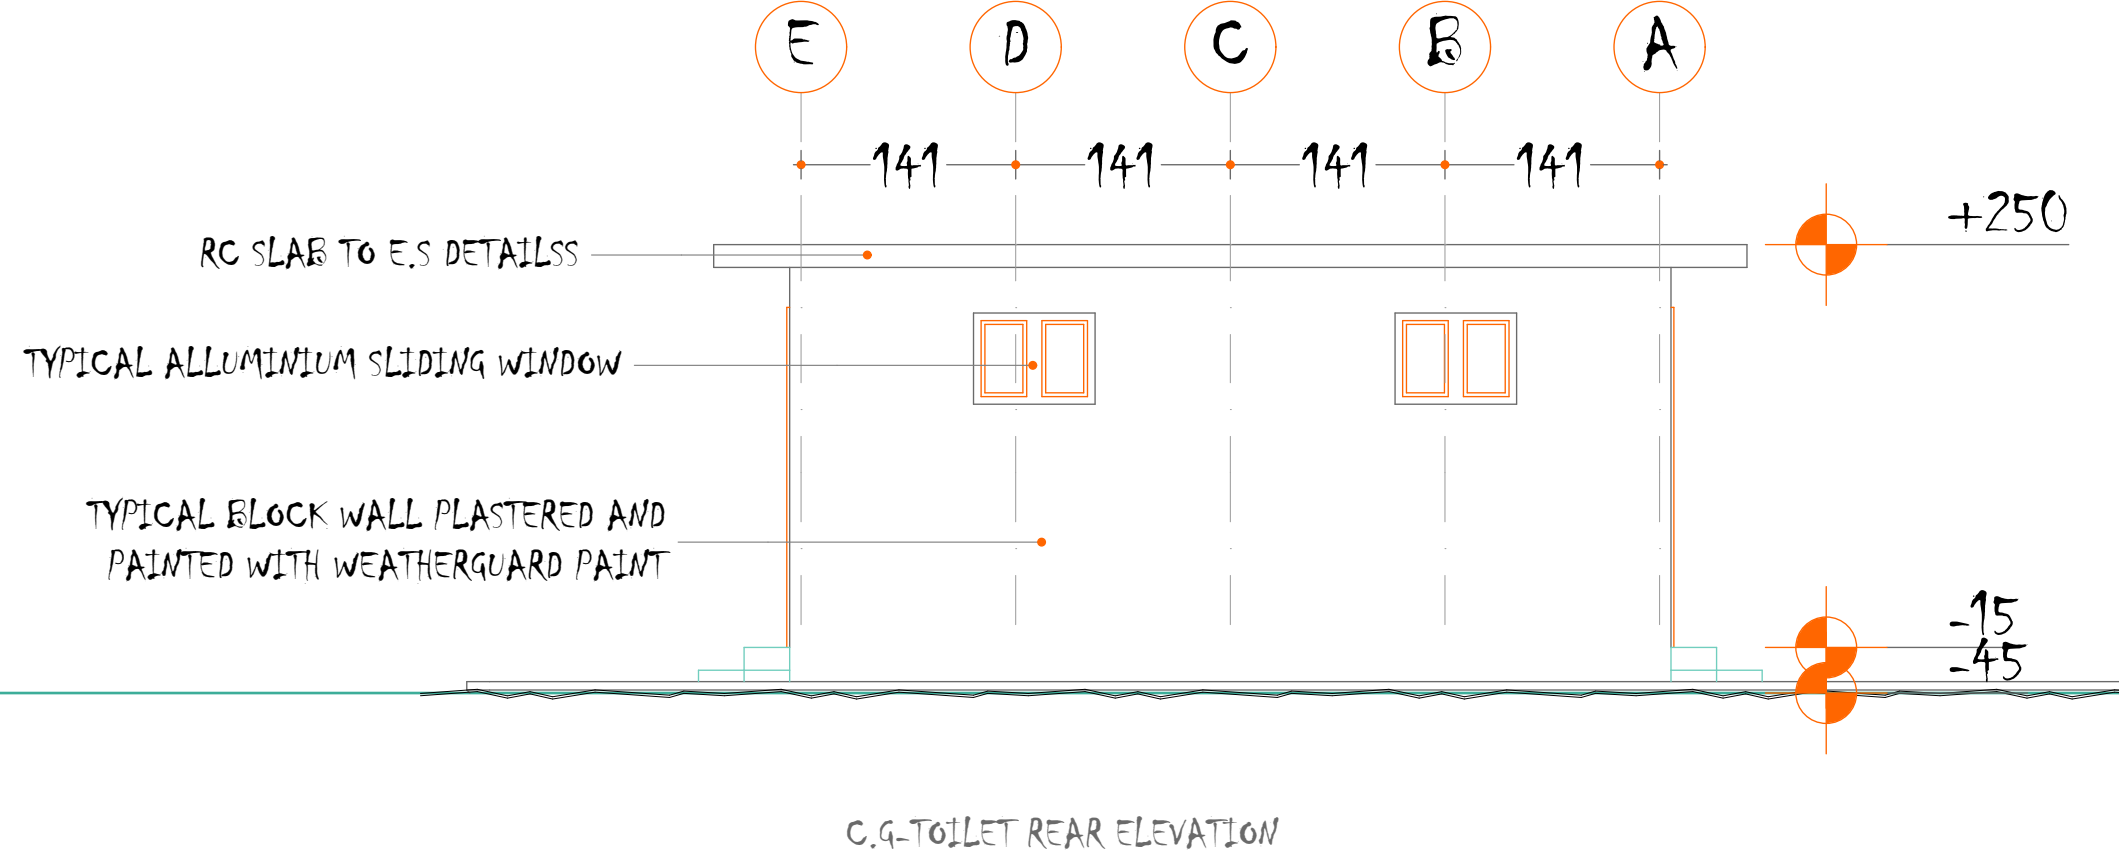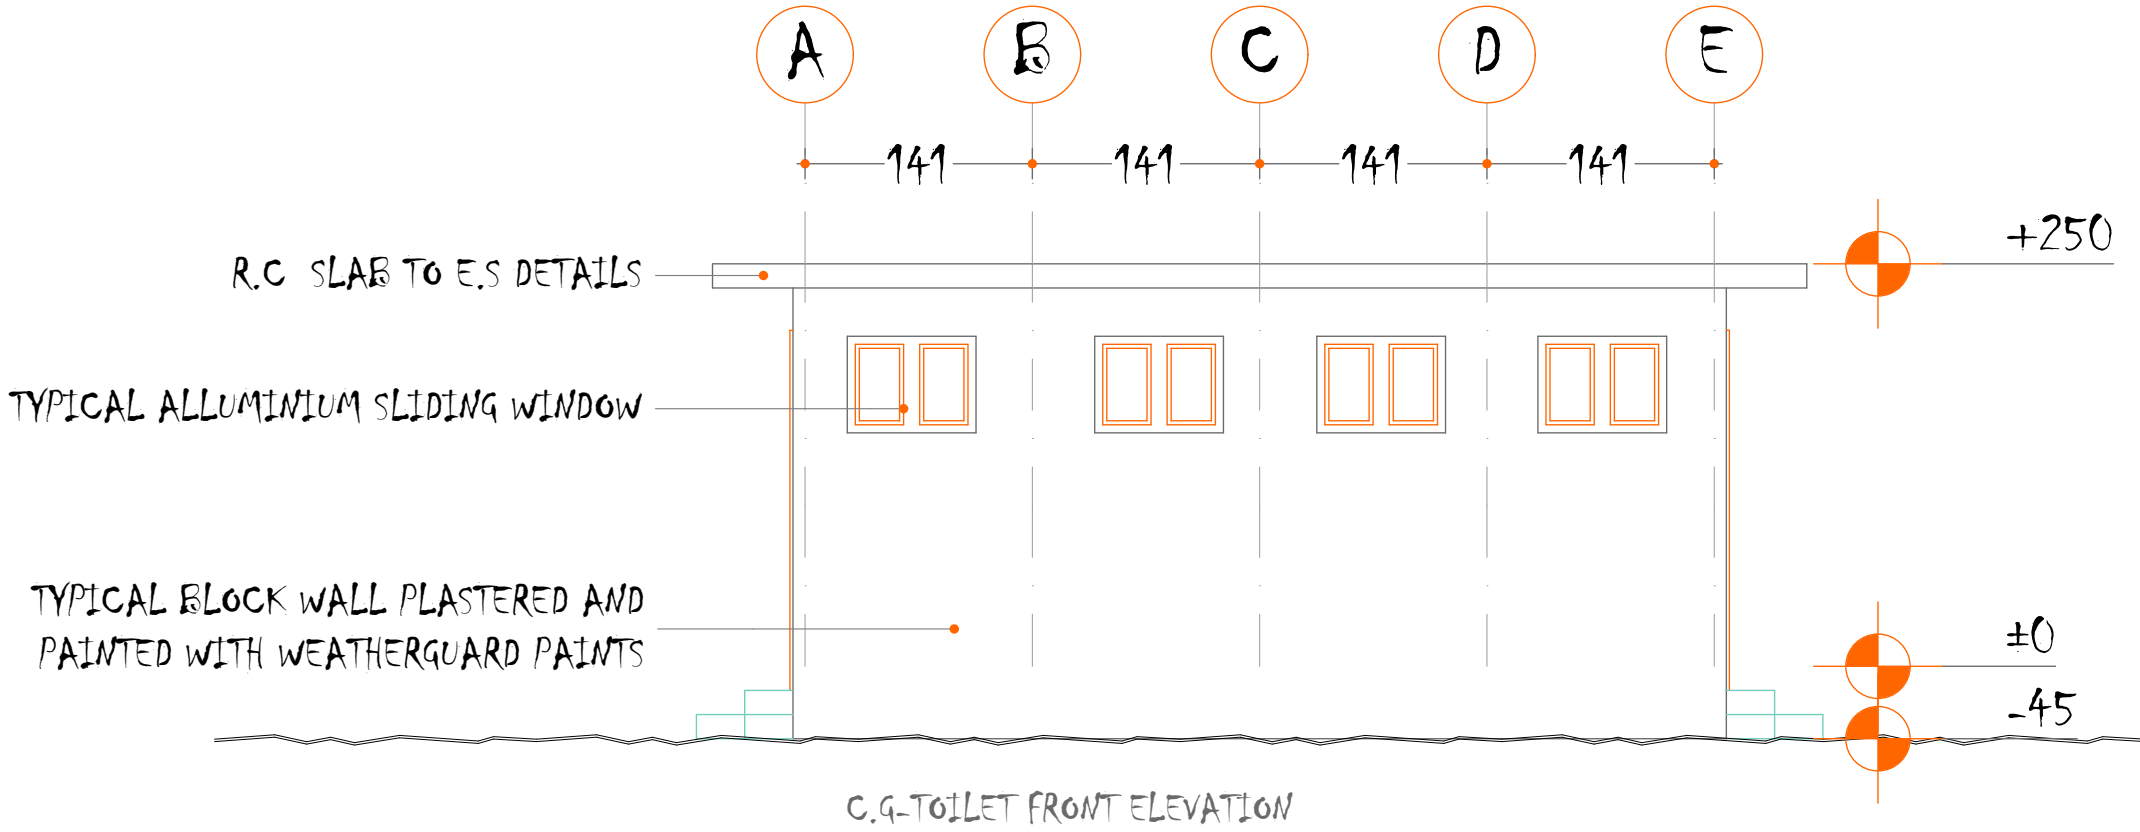

GENERAL NOTES

1. ALL DIMENSIONS ARE IN CENTIMETRES UNLESS OTHERWISE SPECIFIED.
2. ALL DIMENSIONS SHOULD CHECKED ON SITES AND ANY DISCREPANCIES TO BE REPORTED TO ARCHITECT IMMEDIATELY
3. ALL WORKS TO BE CARRIED OUT IN ACCORDANCE WITH THE LOCAL AUTHORITY REGULATIONS
4. USE FIGURED DIMENSIONS ONLY DO NOT SCALE FROM THE DRAWING.
5. PROVIDE 75CM CONCRETE KERBSTONE AROUND THE GREEN AREA
6. ALL INSPECTION CHAMBERS IN DRIVEWAYS TO HAVE HEAVY DUTY COVERS.

NO.:	REV.:	BY.:

PROJECT TITLE

CLIENT:

DESIGN BY

HANCE CHARLES
EMAIL;
TEL: +255 752 816 573



ARUSHA

DRAWING TITLE

DRAWN BY	REV. NO.
H.C.	

CHECKED BY	HANCE CHARLES
------------	---------------

DATE	SCALE	DRAWING NO.
JULY 2024	NTS	

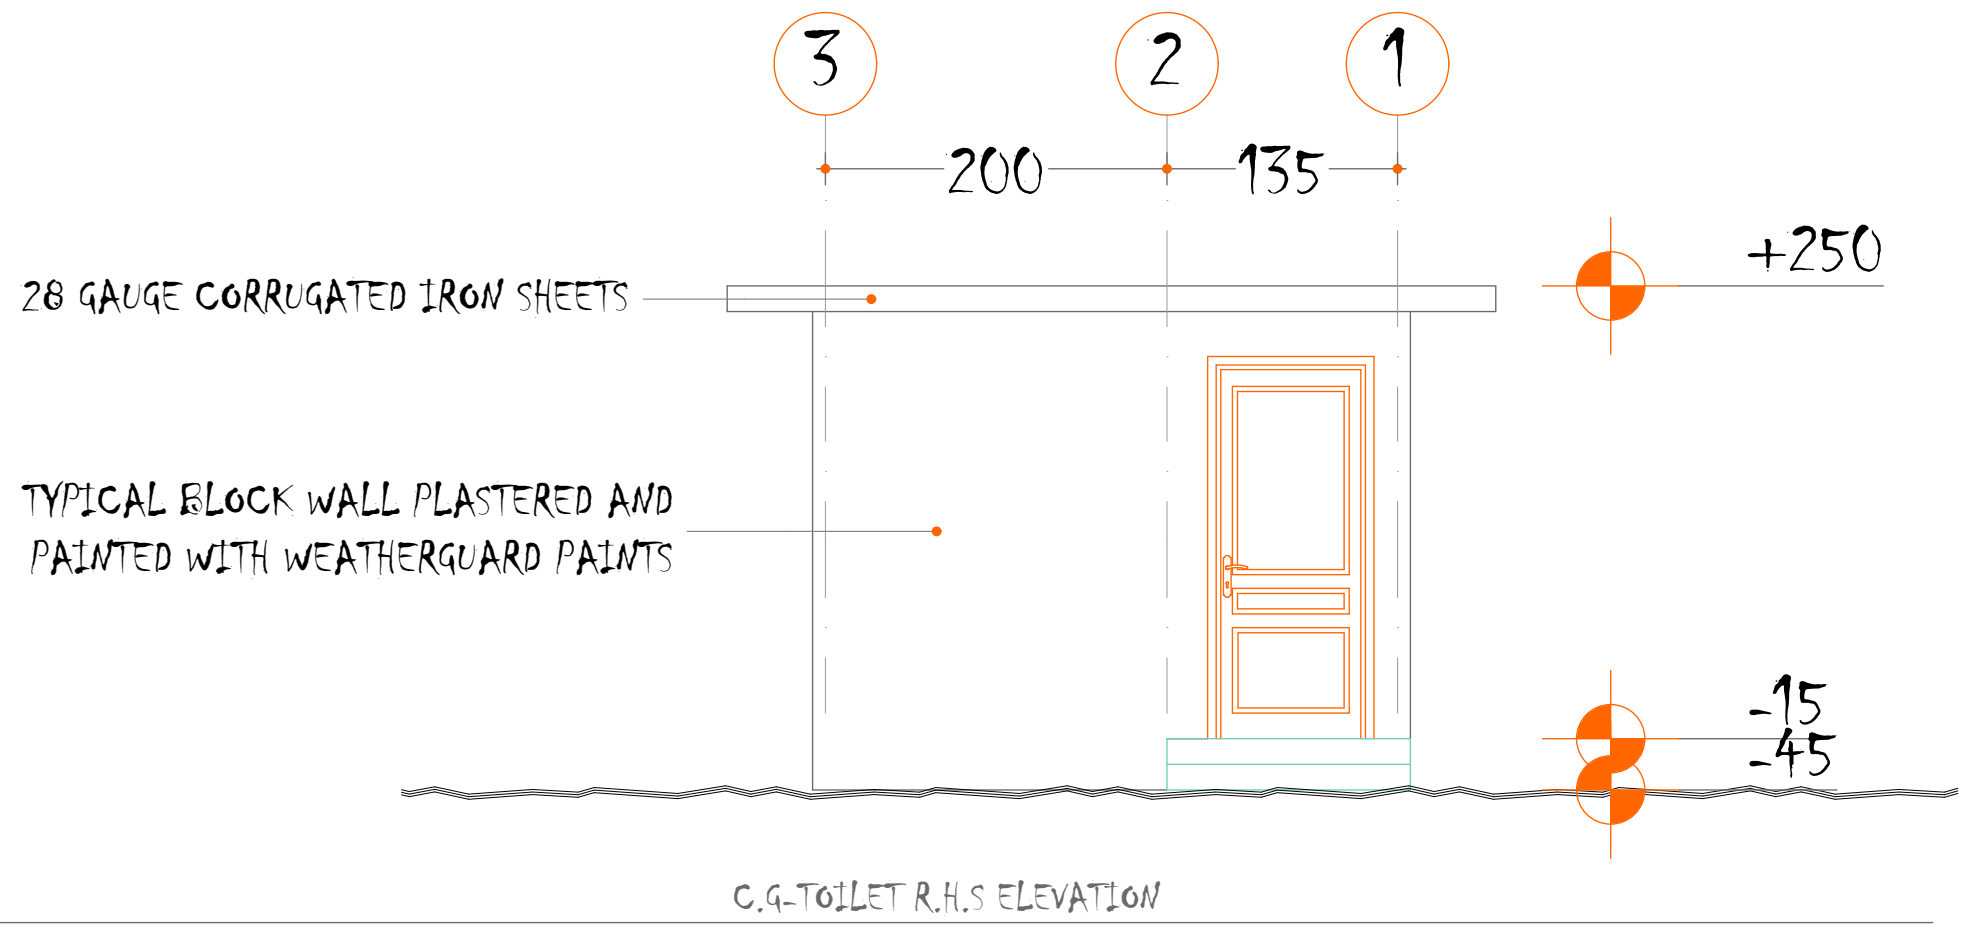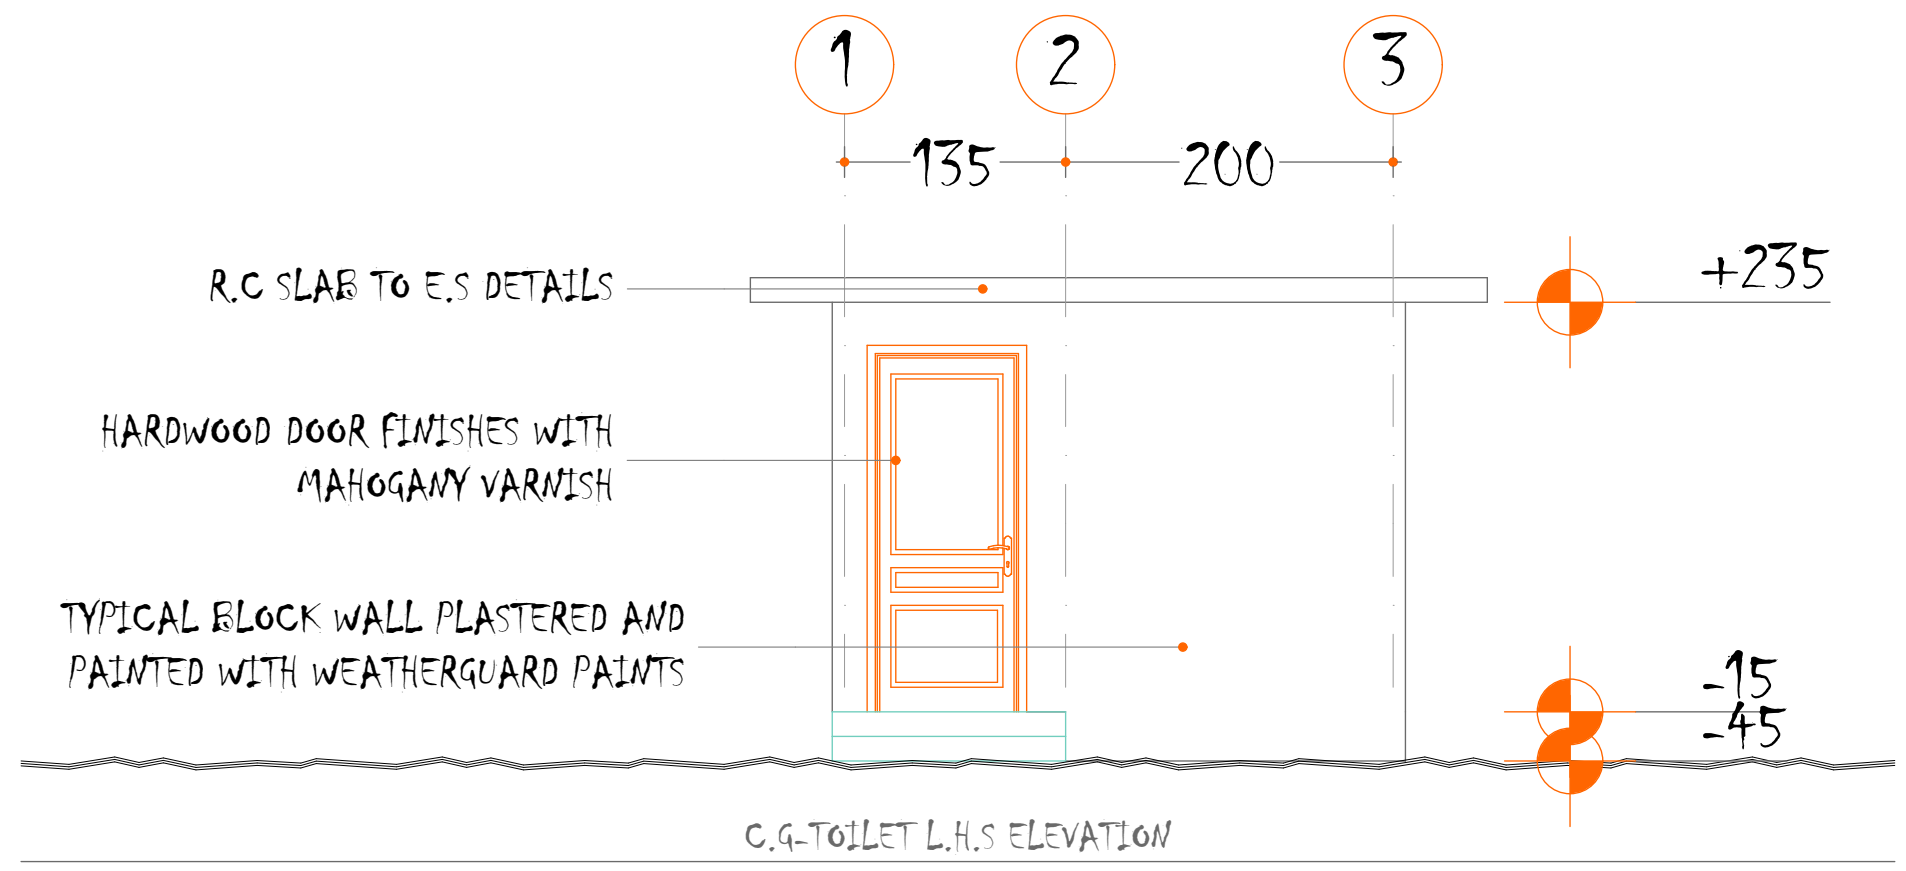

GENERAL NOTES

1. ALL DIMENSIONS ARE IN CENTIMETRES UNLESS OTHERWISE SPECIFIED.
2. ALL DIMENSIONS SHOULD CHECKED ON SITES AND ANY DISCREPANCIES TO BE REPORTED TO ARCHITECT IMMEDIATELY
3. ALL WORKS TO BE CARRIED OUT IN ACCORDANCE WITH THE LOCAL AUTHORITY REGULATIONS
4. USE FIGURED DIMENSIONS ONLY DO NOT SCALE FROM THE DRAWING.
5. PROVIDE 75CM CONCRETE KERBSTONE AROUND THE GREEN AREA
6. ALL INSPECTION CHAMBERS IN DRIVEWAYS TO HAVE HEAVY DUTY COVERS.

NO :-	REV:-	BY :-

PROJECT TITLE

CLIENT:

DESIGN BY
HANCE CHARLES
EMAIL;
TEL: +255 752 816 573
ARUSHA

DRAWING TITLE

DRAWN BY H.C		REV.NO:
CHECKED BY	HANCE CHARLES	
DATE	SCALE	DRAWING NO:
JULY ,2024	NTS	



GENERAL NOTES		
1. ALL DIMENSIONS ARE IN CENTIMETRES UNLESS OTHERWISE SPECIFIED.		
2. ALL DIMENSIONS SHOULD CHECKED ON SITES AND ANY DISCREPANCIES TO BE REPORTED TO ARCHITECT IMMEDIATELY		
3. ALL WORKS TO BE CARRIED OUT IN ACCORDANCE WITH THE LOCAL AUTHORITY REGULATIONS		
4. USE FIGURED DIMENSIONS ONLY DO NOT SCALE FROM THE DRAWING.		
5. PROVIDE 75CM CONCRETE KERBSTONE AROUND THE GREEN AREA		
6. ALL INSPECTION CHAMBERS IN DRIVEWAYS TO HAVE HEAVY DUTY COVERS.		
NO :-	REV:-	BY :-
PROJECT TITLE		
CLIENT:		
DESIGN BY		
HANCE CHARLES		
EMAIL;		
TEL: +255 752 816 573		
ARUSHA		
DRAWING TITLE		
DRAWN BY		REV. NO.
H.C		
CHECKED BY	HANCE CHARLES	
DATE	SCALE	DRAWING NO.
JULY ,2024	NTS	