

VITONGOJI METAL FABRICATION-FLOOR PLAN

GENERAL NOTES

1. ALL DIMENSIONS ARE IN CENTIMETRES UNLESS OTHERWISE SPECIFIED.
2. ALL DIMENSIONS SHOULD CHECKED ON SITES AND ANY DISCREPANCIES TO BE REPORTED TO ARCHITECT IMMEDIATELY
3. ALL WORKS TO BE CARRIED OUT IN ACCORDANCE WITH THE LOCAL AUTHORITY REGULATIONS
4. USE FIGURED DIMENSIONS ONLY DO NOT SCALE FROM THE DRAWING.
5. PROVIDE 75CM CONCRETE KERBSTONE AROUND THE GREEN AREA
6. ALL INSPECTION CHAMBERS IN DRIVEWAYS TO HAVE HEAVY DUTY COVERS.

NO :-	REV:-	BY :-

PROJECT TITLE

CLIENT:

DESIGN BY


HANCE CHARLES
EMAIL;

TEL: +255 752 816 573

ARUSHA

DRAWING TITLE

DRAWN BY		REV. NO.
H.C		
CHECKED BY	HANCE CHARLES	
DATE	SCALE	DRAWING NO.
JULY ,2024	NTS	

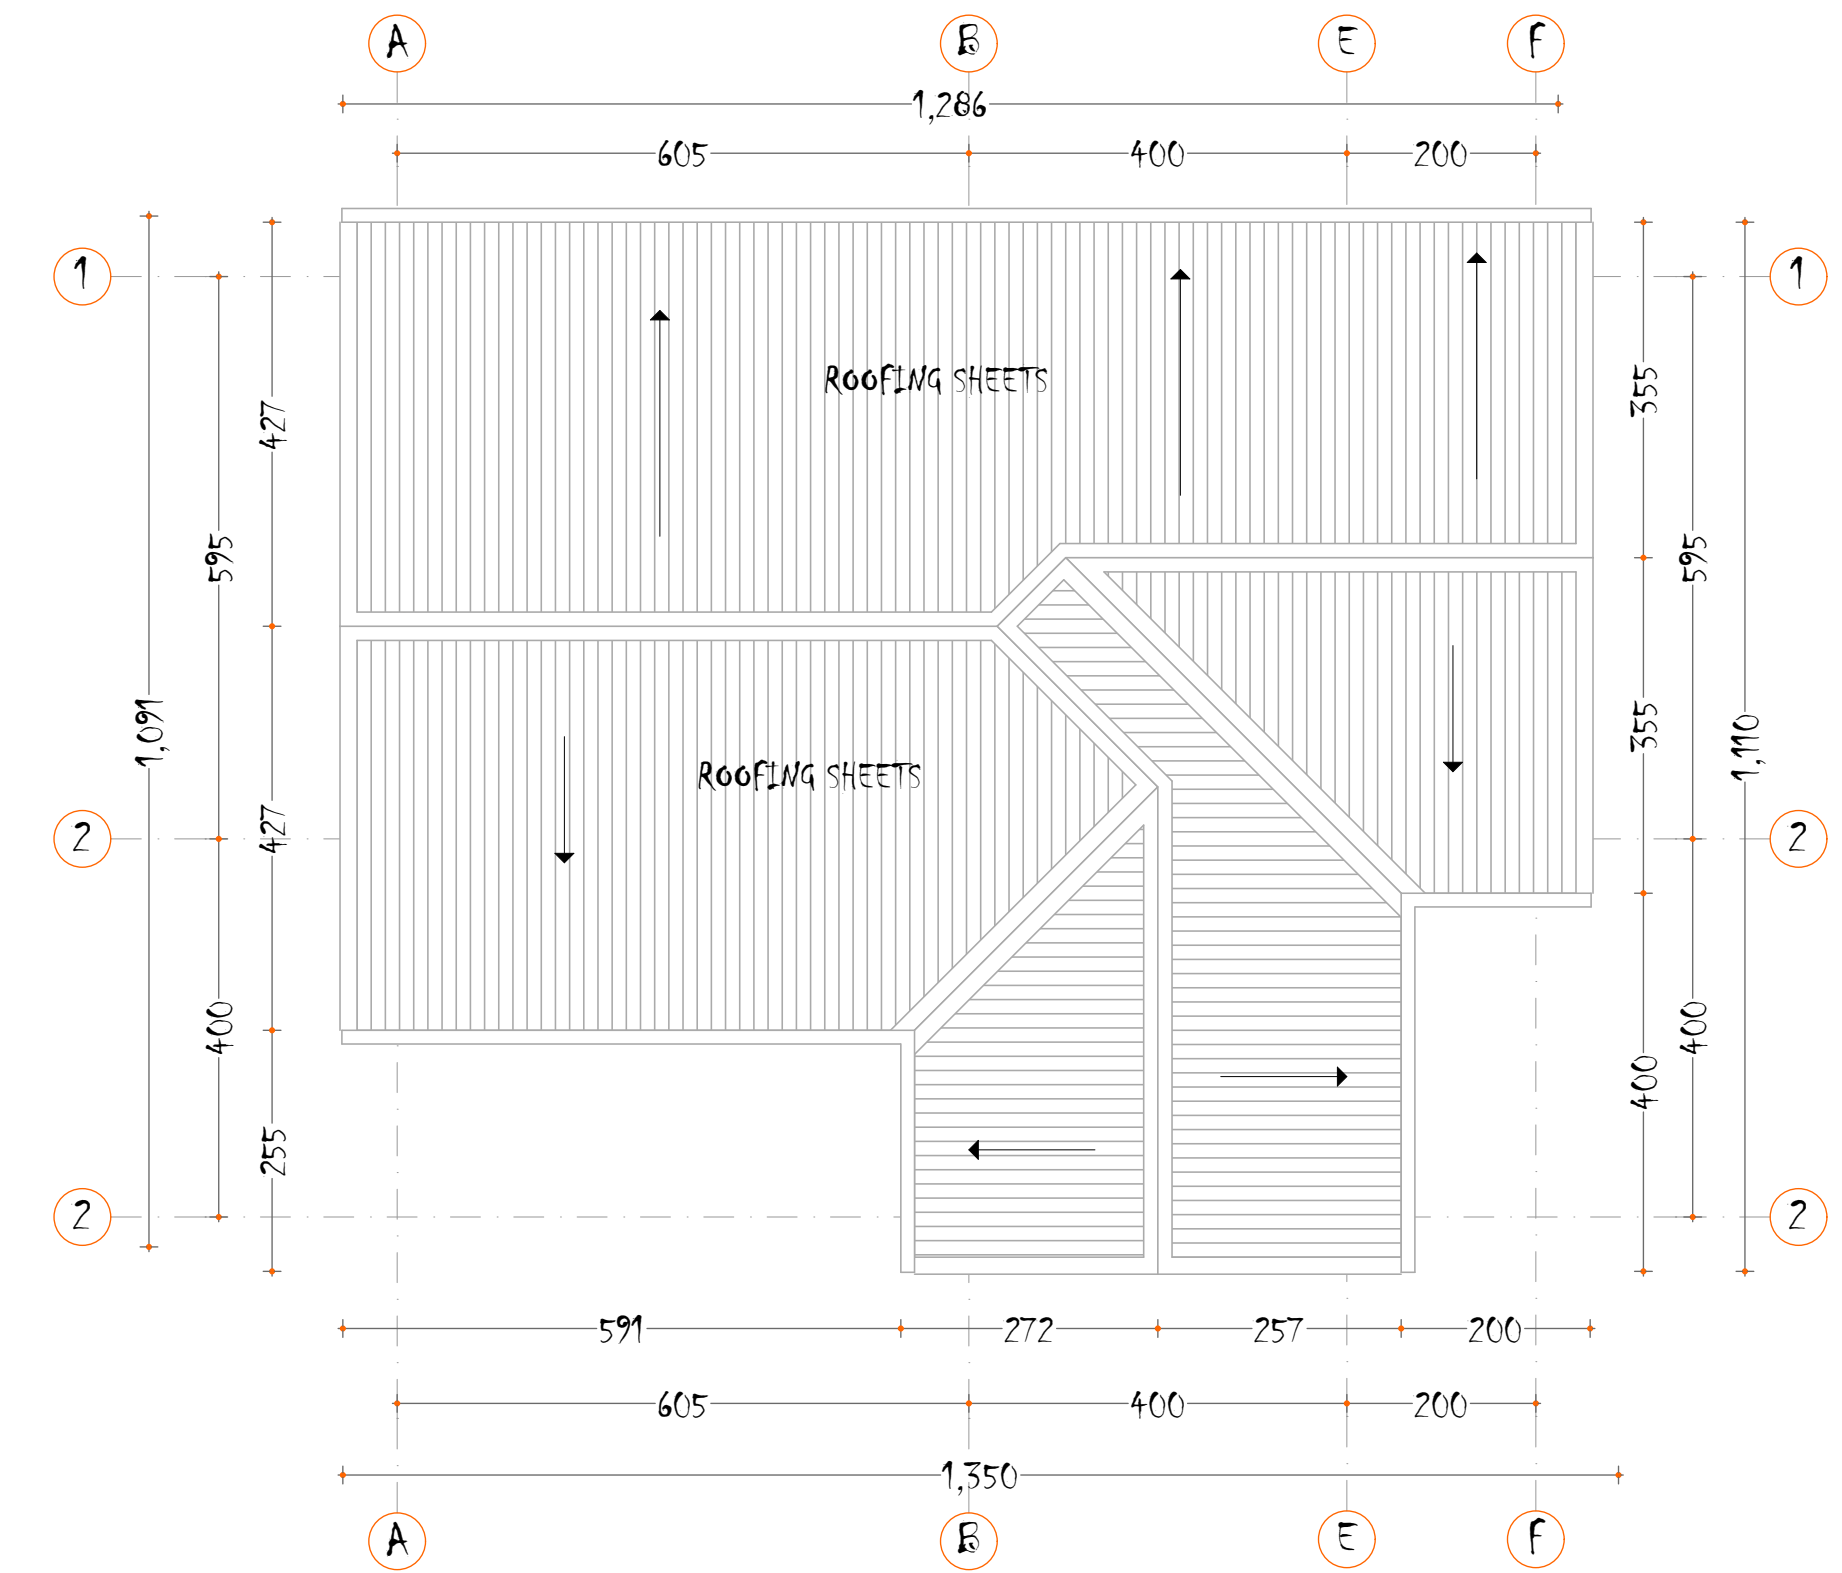


VITONGOJI METAL FABRICATION-ROOF PLAN


GENERAL NOTES

1. ALL DIMENSIONS ARE IN CENTIMETRES UNLESS OTHERWISE SPECIFIED.
2. ALL DIMENSIONS SHOULD CHECKED ON SITES AND ANY DISCREPANCIES TO BE REPORTED TO ARCHITECT IMMEDIATELY
3. ALL WORKS TO BE CARRIED OUT IN ACCORDANCE WITH THE LOCAL AUTHORITY REGULATIONS
4. USE FIGURED DIMENSIONS ONLY DO NOT SCALE FROM THE DRAWING.
5. PROVIDE 75CM CONCRETE KERBSTONE AROUND THE GREEN AREA
6. ALL INSPECTION CHAMBERS IN DRIVEWAYS TO HAVE HEAVY DUTY COVERS.

NO :-	REV:-	BY :-
PROJECT TITLE		
CLIENT:		
DESIGN BY		
HANCE CHARLES EMAIL; TEL: +255 752 816 573		
ARUSHA		
DRAWING TITLE		
DRAWN BY		REV.NO:
H.C		
CHECKED BY	HANCE CHARLES	
DATE	SCALE	DRAWING NO:
JULY ,2024	NTS	

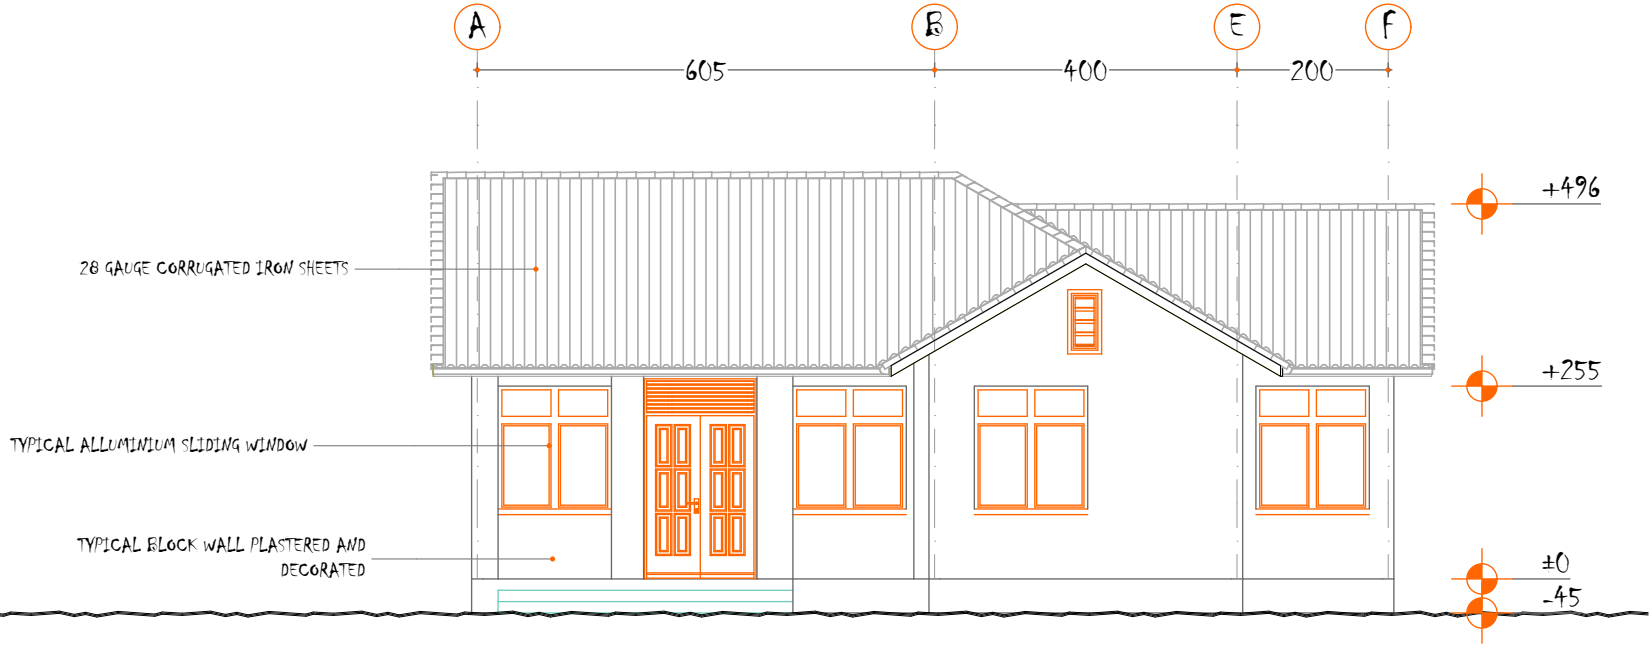

VITONGOJI METAL FABRICATION-FRONT ELEVATION

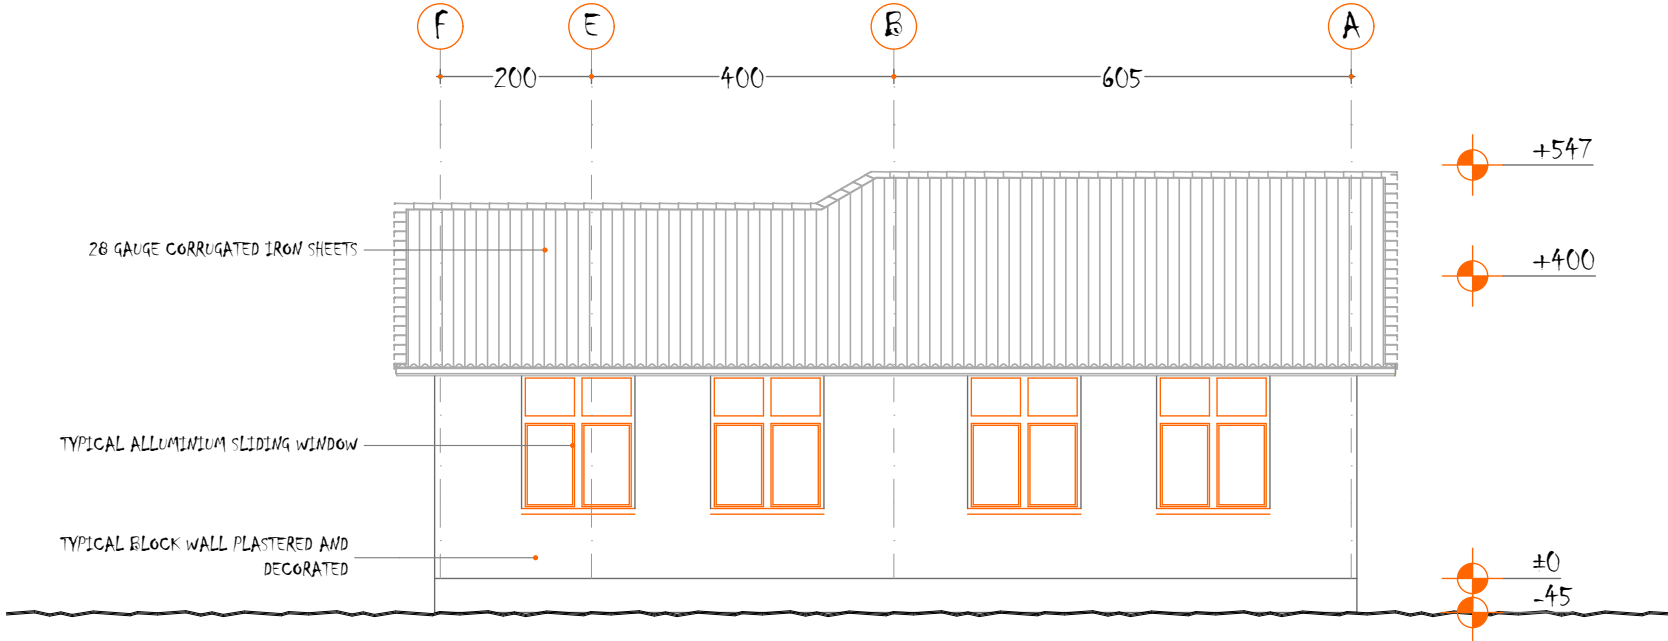

VITONGOJI METAL FABRICATION-REAR ELEVATION

GENERAL NOTES

1. ALL DIMENSIONS ARE IN CENTIMETRES UNLESS OTHERWISE SPECIFIED.
2. ALL DIMENSIONS SHOULD CHECKED ON SITES AND ANY DISCREPANCIES TO BE REPORTED TO ARCHITECT IMMEDIATELY
3. ALL WORKS TO BE CARRIED OUT IN ACCORDANCE WITH THE LOCAL AUTHORITY REGULATIONS
4. USE FIGURED DIMENSIONS ONLY DO NOT SCALE FROM THE DRAWING.
5. PROVIDE 75CM CONCRETE KERBSTONE AROUND THE GREEN AREA
6. ALL INSPECTION CHAMBERS IN DRIVEWAYS TO HAVE HEAVY DUTY COVERS.

NO :-	REV:-	BY :-
-------	-------	-------

PROJECT TITLE

CLIENT:

DESIGN BY

HANCE CHARLES
EMAIL;

TEL: +255 752 816 573

ARUSHA

DRAWING TITLE

DRAWN BY

H.C

REV.NO:

CHECKED BY

HANCE CHARLES


DATE

SCALE


DRAWING NO:

JULY ,2024

NTS

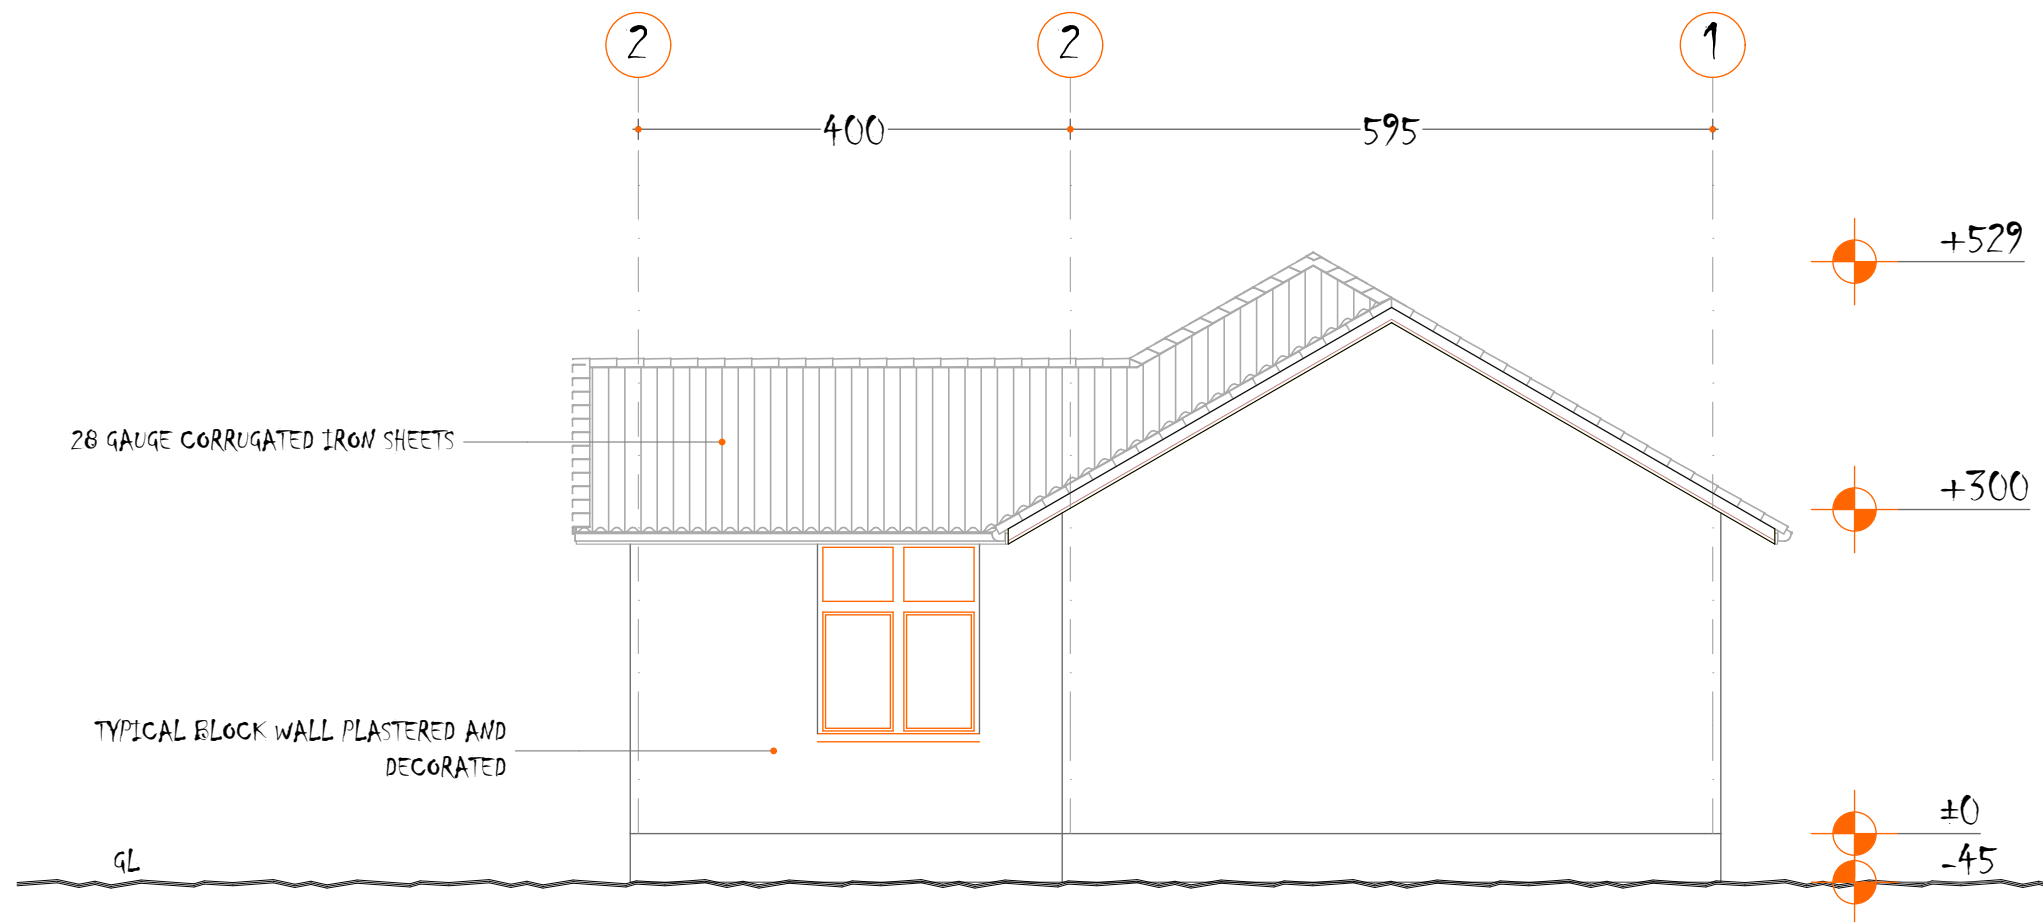

VITONGOJI METAL FABRICATION-R.H.S ELEVATION

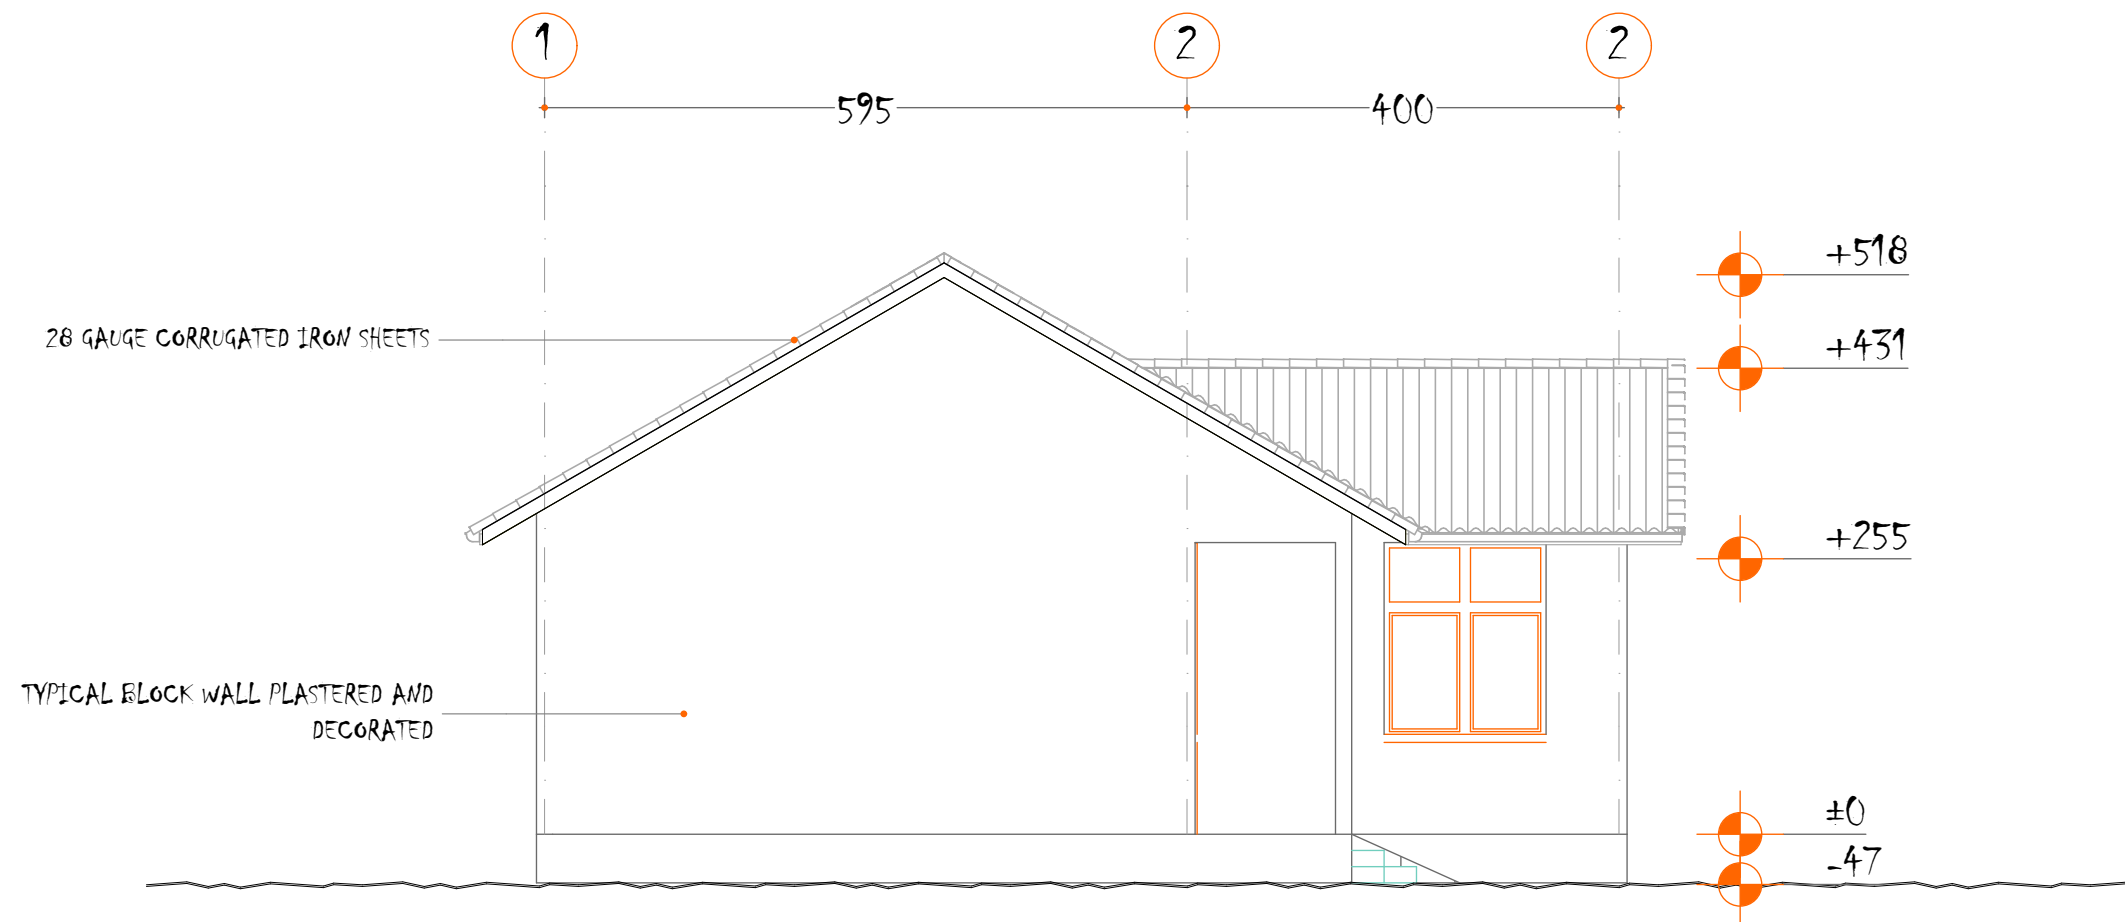

VITONGOJI METAL FABRICATION-L.H.S ELEVATION

GENERAL NOTES

1. ALL DIMENSIONS ARE IN CENTIMETRES UNLESS OTHERWISE SPECIFIED.
2. ALL DIMENSIONS SHOULD CHECKED ON SITES AND ANY DISCREPANCIES TO BE REPORTED TO ARCHITECT IMMEDIATELY
3. ALL WORKS TO BE CARRIED OUT IN ACCORDANCE WITH THE LOCAL AUTHORITY REGULATIONS
4. USE FIGURED DIMENSIONS ONLY DO NOT SCALE FROM THE DRAWING.
5. PROVIDE 75CM CONCRETE KERBSTONE AROUND THE GREEN AREA
6. ALL INSPECTION CHAMBERS IN DRIVEWAYS TO HAVE HEAVY DUTY COVERS.

NO.:	REV.:	BY.:
------	-------	------

PROJECT TITLE

CLIENT:

DESIGN BY

HANCE CHARLES
EMAIL;

TEL: +255 752 816 573

ARUSHA

DRAWING TITLE

DRAWN BY

H.C

REV. NO.

CHECKED BY

HANCE CHARLES

DATE

JULY ,2024

SCALE

NTS

DRAWING NO.



GENERAL NOTES		
1. ALL DIMENSIONS ARE IN CENTIMETRES UNLESS OTHERWISE SPECIFIED.		
2. ALL DIMENSIONS SHOULD CHECKED ON SITES AND ANY DISCREPANCIES TO BE REPORTED TO ARCHITECT IMMEDIATELY		
3. ALL WORKS TO BE CARRIED OUT IN ACCORDANCE WITH THE LOCAL AUTHORITY REGULATIONS		
4. USE FIGURED DIMENSIONS ONLY DO NOT SCALE FROM THE DRAWING.		
5. PROVIDE 75CM CONCRETE KERBSTONE AROUND THE GREEN AREA		
6. ALL INSPECTION CHAMBERS IN DRIVEWAYS TO HAVE HEAVY DUTY COVERS.		
NO :-	REV:-	BY :-
PROJECT TITLE		
CLIENT:		
DESIGN BY		
HANCE CHARLES		
EMAIL;		
TEL: +255 752 816 573		
ARUSHA		
DRAWING TITLE		
DRAWN BY		REV. NO.
H.C		
CHECKED BY	HANCE CHARLES	
DATE	SCALE	DRAWING NO.
JULY ,2024	NTS	