


VUE EN PLAN D'AMENAGEMENT DU CENTRE DE SANTE

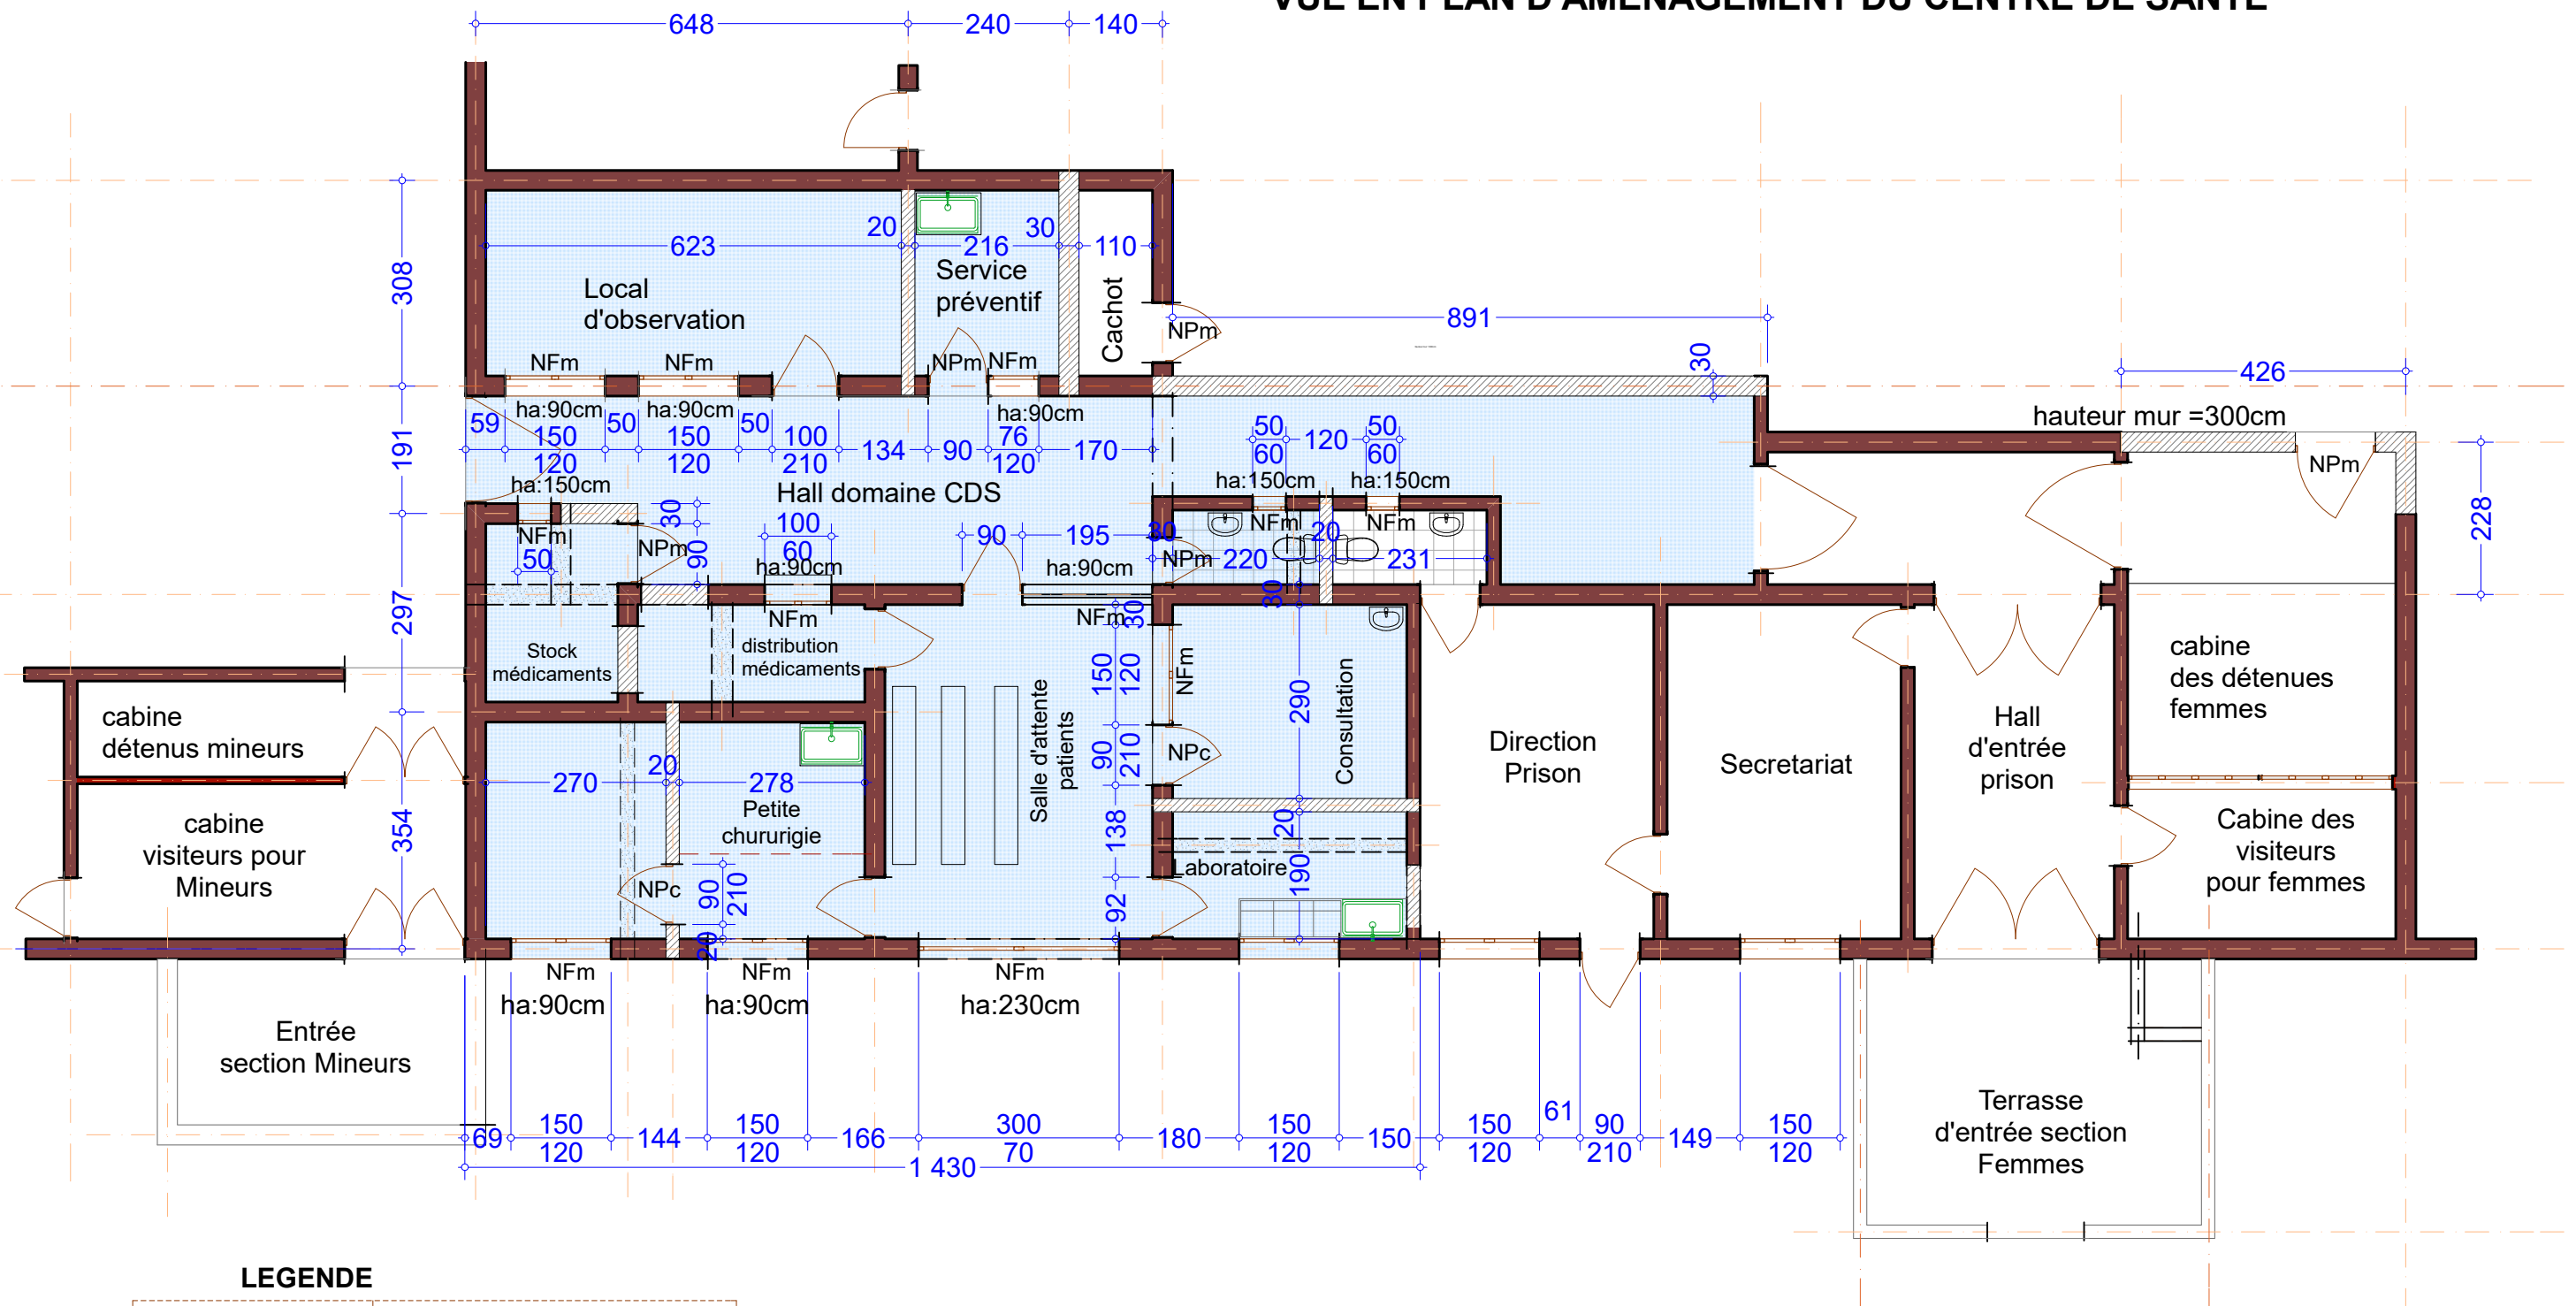

LEGENDE

The diagram illustrates a wall section with various construction elements. At the top, a red rectangular block is labeled 'NF'. Below it, a horizontal line with a dashed centerline is labeled 'Mur à démolir'. Underneath that, a horizontal line with diagonal hatching is labeled 'Mur à construire'. Further down, a red trapezoidal block is labeled 'NP'. Below this, a curved line indicates a height, labeled 'ha:90cm'. At the bottom, a red rectangular block is labeled 'Mur existant'.

NF

Mur à démolir

Mur à construire

NP

ha:90cm

Mur existant

PRISON NGOZI-FEMMES AMELIORATION DU BATI CARCERAL



Date: Octobre 2023
Echelle: 1/100
Format papier : A₃

Plan de réhabilitation du CDS

PLAN N°cds 01: vue en plan