


STATE OF PALESTINE

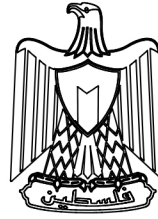

MINISTRY OF EDUCATION

D.G. Building

PROJECT NAME

Public works contract for the

'Construction of Al-Bakri Green Girls' School

In Hebron

CIVIL HANDBOOK OF DETAILS

Contracting Authority:

Enabel 

FUNDED BY:



Belgium

partner in development



NAVISION CODE: PSE22001-10075

Designed by Joint Venture

iproplan[®]

Planungsgesellschaft mbH
Consulting Engineers And Architects

مدار 

Consulting Engineers مهندسون إستشاريون

REGISTRATION No. 02

AL-BIREH - PALESTINE

TEL 02-2952022 / 2953145

E-mail: madar@madar-consulting.com

FAX 02-2406157

P.O.BOX 3559

ISSUED FOR TENDERING

APRIL 2026



DRG. No.

G-00

STRUCTURAL NOTES

I. GENERAL

- 1- ALL STRUCTURAL DRAWINGS SHALL BE READ IN CONJUNCTION WITH PERTINENT INFRA STRUCTURE, ARCHITECTURAL, MECHANICAL AND ELECTRICAL DRAWINGS, B.O.Q AND SPECIFICATIONS. IN CASE OF ANY DISCREPANCY, THE CONTRACTOR MUST CONTACT THE ENGINEER FOR CLARIFICATION.
- 2-ALL CONSTRUCTION MATERIALS TO WHICH REFERENCE IS MADE IN THE DRAWINGS AND IN THE TYPICAL DETAILS SHALL CONFORM TO THE APPLICABLE CODES AND STANDARDS FOR CONSTRUCTION AND TO THE SPECIFICATIONS.
- 3-THE CONTRACTOR MUST SUBMIT WORKSHOP DRAWINGS SHOWING PROPPING SYSTEMS, REINFORCEMENT DETAILS, AND ANY SPECIFIC ITEMS NOTED ON DRAWINGS, TO THE ENGINEER FOR APPROVAL.
- 4-CONSTRUCTION LOADS SHALL NOT EXCEED THE DESIGN LIVE LOAD PER SQUARE METER. PROVIDE ADEQUATE SHORING AND/OR BRACING WHERE THE STRUCTURE HAS NOT ATTAINED THE DESIGN STRENGTH.
- 5-BACKFILLING BEHIND BASEMENT WALLS SHOULD BE DONE FOR EACH FLOOR AFTER CONSTRUCTION OF THE SLAB OF THAT PARTICULAR FLOOR. PROVIDED WHERE STRUCTURE HAS NOT ATTAINED THE DESIGN STRENGTH
- 6-WHEN THE AMBIENT TEMPERATURE FALLS BELOW 5C OR RISES ABOVE 35, A RECORD SHALL BE KEPT OF CONCRETE TEMPERATURES AND PROTECTION GIVEN TO CONCRETE DURING PLACEMENT AND CURING.
- 7-DO NOT SCALE DIMENSIONS FROM DRAWINGS, USE ONLY WRITTEN DIMENSIONS.
- 8-ALL DIMENSIONS IN METERS OTHERWISE IS INDICATED.
- 9-ALL OPENINGS SHALL BE FORMED OR SLEEVED BEFORE PLACING CONCRETE. REFER TO ARCHITECTURAL, LANDSCAPE, CIVIL, MECHANICAL AND ELECTRICAL DRAWINGS FOR OPENINGS AND SLEEVES IN CONCRETE SLABS AND WALLS NOT SHOWN ON STRUCTURAL DRAWINGS, AND FOR SIZE AND LOCATION OF OPENINGS NOT DIMENSIONED. NO BREAKAGE IS ALLOWED IN CONCRETE AFTER CASTING.
- 10- ALL MATERIALS, WORKMANSHIP, WELDING AND TESTS SHALL CONFORM TO ASTM AND AWS STANDARDS.
- 11- IN CASE OF FUTURE EXTENSION, DOWELS SHALL BE WRAPPED WITH POLYETHYLENE SHEET AND PROTECTED WITH CONCRETE GRADE 21 MPa. POLYSTYRENE 50 mm THICK SHALL SEPARATE STRUCTURAL CONCRETE FROM PROTECTION CONCRETE.
- 12- ALL CONSTRUCTION AND WORKMANSHIP SHALL BE SUBJECTED TO INSPECTION, EXAMINATION AND TESTING BY THE ENGINEER, THE ENGINEER HAVE THE RIGHT TO REJECT DEFECTIVE MATERIALS AND WORKMANSHIP OR REQUIRE IT'S CORRECTION
- 13- SPECIAL MOTES AND DIMENSIONS INDICATED ON THE STRUCTURAL DRAWINGS SHALL BE COORDINATED WITH THE ARCHITECTURAL DRAWINGS. ARCHITECTURAL DRAWINGS SHALL BE USED TO DEFINE DETAILS CONFIGURATION, ELEVATION, OPENING JOINTS, SLOPES, ETC.


II. CONCRETE

- 1-COMPRESSIVE STRENGTH OF CONCRETE fcu AT 28 DAYS SHALL BE: -
- FOR COLUMNS & SHEAR WALLS-----B300
 - FOR FOUNDATION -----B300
 - FOR SLABS, BEAMS, STAIR -----B300
 - FOR RETAINING WALLS-----B300
 - FOR SLABS ON GRADE & BACKING STONE & PLANTED WALLS-----B300
 - FOR RUBBLE CONCRETE -----B300
 - FOR BLINDING -----B200
- 2-W/C = 0.45-0.50. & Max. AGGREGATE SIZE IS 25mm .
- 3-Portland CEMENT TYPE (CEM II 52.5 N/AM-SLV) COMPLYING WITH BS 12 SHALL BE USED FOR ALL ORDINARY CONCRETE WORKS.
- 4-Portland CEMENT TYPE (CEM 111/8 42.5 N-SR) COMPLYING WITH BS 12 SHALL BE USED FOR ACCELERATOR WALLS & SLABS, SEPTIC TANKS, SUMP PITS.
- 6-STRENGTH TESTS FOR CONCRETE SHALL BE ME MAD IN ACCORDANCE WITH BS 1881 "METHOD FOR TESTING CONCRETE"
- 7-THE CONTRACTOR MUST SUBMIT FOR APPROVAL THE CONCRETE MIX DESIGN FOR IT TO BE FOLLOWED IN CONSTRUCTION.
- 8-CONCRETE SHALL BE DEPOSITED, VIBRATED AND CURED IN ACCORDANCE WITH SPECIFICATIONS.
- 9-USE OF THE ADMIXTURE IS PERMITTED TO PRODUCE PROPER SLUMP AND WORKABILITY BUT SUBJECTED TO THE ENGINEER'S APPROVAL ADDITION OF WATER ON THE CONCRETE MIX IS NOT ALLOWED ON THE SITE
- 11-ALL INSERTS, ANCHOR BLOTS, ETC TO BE EMBEDDED IN THE CONCRETE SHALL BE HOT DIP GALVANIZED UNLESS NOTED OTHERWISE

CONCRETE GRADE	MINIMUM AVERAGE COMPRESSIVE STRENGTH		MINIMUM CEMENT CONTENT Kg/m³
	AFTER 7 DAYS Kg/cm²	AFTER 28 DAYS Kg/cm²	
B-250	220	290	250
B-300	260	345	350
B-400	350	460	350
B-450	390	518	450
B-500	435	575	450

III. REINFORCING STEEL

- 1-All REINFORCING STEEL BARS USED SHALL BE HIGH DEFORMED YIELD STEEL WITH A MINIMUM YIELD POINT STRENGTH OF (Fy=4200 kg/cm2) AND SHALL CONFORM TO BS 4449 TYPE (1) BARS .
- 2-Stirrup links shall be grade 4200 kg/cm2 conforming to BS 4449
- 3-Arrange top bars in beams such that overlaps along the beam are of equal length.
- 4- CONTRACTOR SHALL SUBMIT DETAILED SHOP DRAWINGS UNLESS OTHERWISE SHOWN, BAR BENDS, LAP SPLICES REINFORCEMENT DETAILS SHALL CONFORM TO ACI DETAILING MANUAL.
- 5- ALL REINFORCING BARS SHALL BE CLEAN OF RUST, GREASE OR OTHER MATERIALS LIKELY TO IMPAIR BOND.

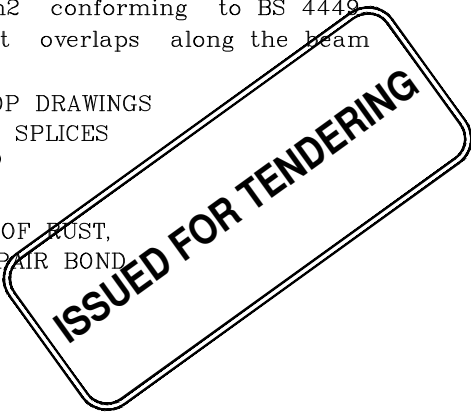

NOTES:-

- ALL DIMENSIONS ARE IN M.UNLESS NOTED OTHERWISE
- ALL LEVELS ARE IN M. UNLESS NOTED OTHERWISE
- DO NOT SCALE FROM DRAWINGS.

STRUCTURAL NOTES:-

1- Allowable Bearing Pressure =3.5 kg/cm2 for isolated footing & 3.5 kg/cm2 for strip footing
Foundation Depth as shown in details.

2- Foundation designed for 4 floors

3- Use concrete :-

- B 300 for columns, column neck
- B 300 for foundations, slabs, shear & retaining walls and stairs.
- B 300 for slabs on grade.
- B 300 for baking stone walls and fence walls.
- B200 for blinding.

4- Concrete cover as follows:-

- 60mm for footings.
- 60mm for columns & ground beams below grade.
- 25mm for walls, columns, beams, and slabs.

5- All structural steel used is high tensile deformed bars of Fy = 4800 kg/cm2.

6- All concrete, structural steel, blocks must tested and approved by consultant.

7- All concrete members and works below finished gr. level must be insulated with two coats of bitumen.

LEGEND

SECTION NUMBER
REFERENCE SHEET NUMBER

DETAIL NUMBER
REFERENCE SHEET NUMBER

FLOOR FINISH LEVEL.
FLOOR CONCRETE LEVEL.

LEVEL SIGN IN PLAN

WINDOW NUMBER
REFERENCE SHEET NUMBER

DOOR NUMBER
REFERENCE SHEET NUMBER

RC CONCRETE FOR COL.

RC CONCRETE FOR WALLS

CONCRETE

STONE WALL

HOLLOW BLOCKS

INSULATION MATERIAL

REVISIONS		
No.	DESCRIPTION	DATE

COUNTRY: STATE OF PALESTINE



MINISTRY OF EDUCATION
D.G. BUILDINGS

PROJECT NO: 2501/2025

CONTRACTING AUTHORITY:



Enabel
ENABEL
Belgian Development Agency

FUNDED BY:



Belgium
partner in development

PROJECT NAME:
Public works contract for the
'Construction of Al-Bakri Green Girls' School
In Hebron
Navision Code: PSE22001-10075

SHEET NAME:

STRUCTURAL NOTE I

LOCATION:
CITY: HEBRON
BLOCKS 84425
PLOT NO:222

GOVERNATE: HEBRON
COUNTRY/ LOCATION: AL-SHARAFIA

JOINT VENTURE



iproplan
Planungsgesellschaft mbH
Consulting Engineers



مهندسين استشاريين
مهندسين استشاريين

DESIGNED Mohammad al bado

CHECKED Mayra abdelfattah

APPROVED Khalid Muhanna

DRAWN AUTO CAD

SCALE 1:100

DATE AUGUST 2025

DOC. No. SD-01

IV. CONCRETE PROTECTION

- 1-Unless otherwise indicated on drawings,the clear cover from face of concrete to reinforcement shall be as follows :
- A-Footings ----- 75 mm
- B-All Sub-structure members ----- 50 mm
- C-Drop beams and columns ----- 40 mm
- D-All walls, beams, slabs in superstructures ----- 30 mm

V. SOIL UNDER SLABS ON GRADE

- 1-Soil under slabs on grade shall be heavily compacted -in accordance with specifications - to 97% of the max. dry density using standard proctor compaction test .

- 2- SLABS ON GRADE SHALL BE LAID ON A LAYER OF POLYETHYLENE SHEETS 0.5mm THICK (GRADE 500).

VI. FOUNDATIONS :

- 1-THE FOUNDATION DESIGN IS BASED ON SOIL BEARING CAPACITY OF 3.5KG/CM2 (REPORT NO.SI-25-1487)
- THEREFORE THE CONTRACTOR MUST OBTAIN THE VERIFICATION FROM GEO-TECHNICAL LAB TO GET THE ACTUAL VALUE FOR THE BEARING CAPACITY AND THE DEPTH OF THE FOUNDATIONS)

- 2-OVER EXCAVATED AREAS UNDER FOOTINGS MUST BE BACKFILLED WITH RUBBLE CONCRETE

- 3-ALL BACKFILLING SHALL BE SELECTED ACCORDING TO, TO THE SOIL INVESTIGATING REPORT, THE SPECIFICATIONS AND TO THE ENGINEER'S SATISFACTION

- 4-ALL BACKFILLING MATERIALS SHALL BE LAID IN LAYERS OF 20 cm THICKNESS EACH, COMPACTED AND TESTED - ACCORDING TO THE SPECIFICATIONS - TO 97% OF THE MAX DRY DENSITY AND TO THE ENGINEER,S SATISFACTION.

- 5-ALL CONCRETE MEMBERS AND WORKS BELOW FINISHED GROUND LEVEL MUST BE INSULATED WITH ONE COAT OF CM210

- 6-NATURAL GROUND MUST BE COMPACTED BEFORE LAYING BASE COURSE OR BLINDING.

VII. DESIGN & DETAILS CRITERIA :

- 1-DESIGN IS BASED ON THE ULTIMATE STRENGTH METHOD FOR ALL CONCRETE STRUCTURAL ELEMENTS
- 2-THE DESIGN & DETAILS ARE BASED ON ACI CODES & UNC 1997.

VIII. Min. Lap Splice and Embedment Lengths:

- (a) WHERE BAR LENGTH IS NOT SPECIFIED, LONGEST PRACTICABLE BAR LENGTH SHALL BE EMPLOYED WITH STAGGERED LAP SPLICES.
- LAP LENGTH SHALL BE A MINIMUM OF 60 TIMES THE BAR DIAMETER, UNLESS OTHERWISE NOTED.

BAR DIAMETER (mm)	BARS IN TENSION	BARS IN COMPRESSION
10	600	600
12	750	750
14	1000	1000
16	1000	1000
18	1100	1100
20	1200	1200
25	1500	1500
32	2000	2000

*S1 = 60ø

IX. DESIGN & DETAILS CRITERIA :





- Bar spacing "a" shall be not less than the greatest in the following three cases:
- 25 mm
 - 1.5 d
 - 1.25 times the max. size of coarse aggregate.

X-Interval of bar splices

Lap splice with hook a > 0.5L	 Case "ii" shall be neglected in principle.
Lap splice without hook a > 0.5L	 Hook shall be provided for round bar.
Gas pressure welding a > 40d	


GIRDERS AND SUB-BEAMS

- 1-SPLICES OF REINFORCING BARS SHALL BE PROVIDED AT THE POSITION SHOWN IN THE DESIGN
- 2-HOOKS SHALL BE PROVIDED AT THE END OF EVERY CORNER BAR IN IN GIRDERS & SUB-BEAMS.
- 3-REINFORCING BARS OF GIRDERS SHALL BE ANCHORED OVER THE CENTER LINE OF COLUMN

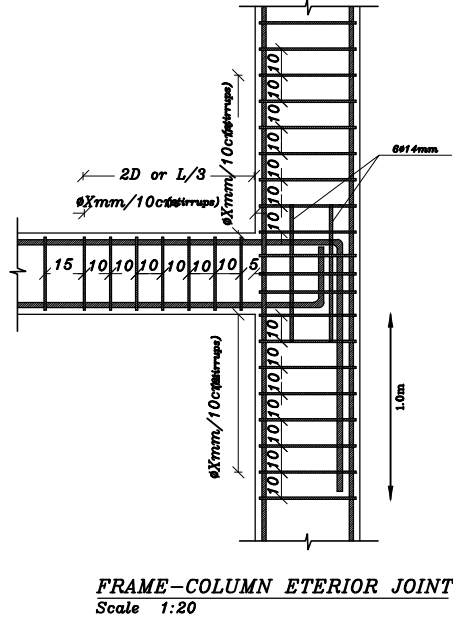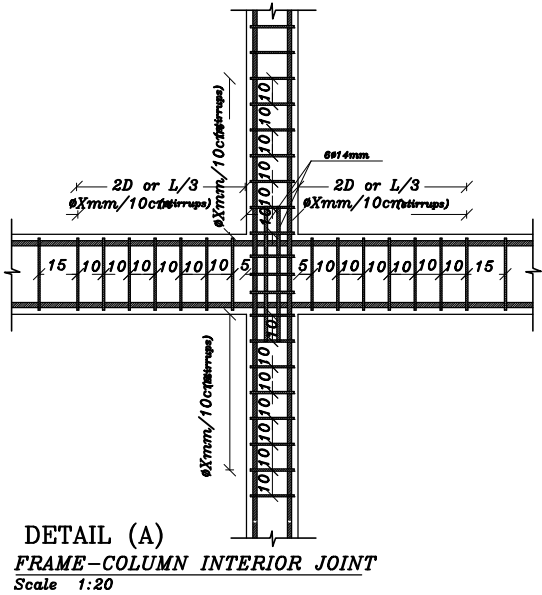

2-Stirrups

- THE SHAPE OF STIRRUPS SHALL BE IN ACCORDANCE WITH FIG (I) IN PRINCIPLE. FIG (II) AND (III) CAN BE USED TO L-BEAM AND T-BEAM RESPECTIVELY UNDER AN APPROVAL OF THE SUPERVISOR.

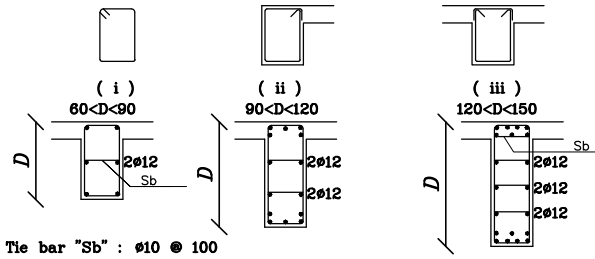

Tie bar "Sb" : ø10 @ 100



NOTES:-

- ALL DIMENSIONS ARE IN M.UNLESS NOTED OTHERWISE
- ALL LEVELS ARE IN M. UNLESS NOTED OTHERWISE
- DO NOT SCALE FROM DRAWINGS.

STRUCTURAL NOTES:-

- 1- Allowable Bearing Pressure =3.5 kg/cm2 for isolated footing & 3.5 kg/cm2 for strip footing Foundation Depth as shown in details.
- 2- Foundation designed for 4 floors
- 3- Use concrete :-
 - B 300 for columns, column neck
 - B 300 for foundations, slabs, shear & retaining walls and stairs.
 - B 300 for slabs on grade.
 - B 300 for backing stone walls and fence walls.
 - B200 for blinding.
- 4- Concrete cover as follows:-
 - 60mm for footings.
 - 60mm for columns & ground beams below grade.
 - 25mm for walls, columns, beams, and slabs.
- 5- All structural steel used is high tensile deformed bars of $F_y = 4800$ kg/cm2.
- 6- All concrete, structural steel, blocks must tested and approved by consultant.
- 7- All concrete members and works below finished gr. level must be insulated with two coats of bitumen.

LEGEND

	SECTION NUMBER REFERENCE SHEET NUMBER
	DETAIL NUMBER REFERENCE SHEET NUMBER
	FLOOR FINISH LEVEL FLOOR CONCRETE LEVEL
	LEVEL SIGN IN PLAN
	WINDOW NUMBER REFERENCE SHEET NUMBER
	DOOR NUMBER REFERENCE SHEET NUMBER
	RC CONCRETE FOR COL.
	RC CONCRETE FOR WALLS
	CONCRETE
	STONE WALL
	HOLLOW BLOCKS
	INSULATION MATERIAL


REVISIONS

No.	DESCRIPTION	DATE

OWNER:		STATE OF PALESTINE		
		MINISTRY OF EDUCATION D.G. BUILDINGS		
PROJECT NO:		2501/2025		
CONTRACTING AUTHORITY:				
		ENABEL Belgian Development Agency		
FUNDED BY:				
		Belgium partner in development		
PROJECT NAME: Public works contract for the 'Construction of Al-Bakri Green Girls' School In Hebron Navision Code: PSE22001-10075				
SHEET NAME: STRUCTURAL NOTE II				
LOCATION: CITY: HEBRON BLOCK: 84425		COVERED: HEBRON QUARTER/ LOCATION: AL-SHAABA		
JOINT VENTURE 				
DESIGNED		Mohammad al bado	SCALE	1:100
CHECKED		Mayya abdelkhalik	DATE	AUGUST 2025
APPROVED		Khaled Muhanna	DOC. No.	SD-02
DRAWN		AUTO CAD		

FLOOR SLAB

1-FLOOR OPENINGS (MAX. SIZE 600mmX600mm)

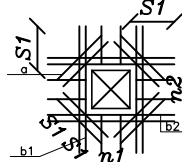


PROVIDE ADDITIONAL REINFORCEMENT BARS AT FLOOR OPENING

a: 2 ϕ MAX USED DIAMETER (DOUBLE LAYER)
b1= MAX OF 1/2 CUT BARS OR 2 ϕ 12 DOUBLE LAYERS
b2= MAX OF 1/2 CUT BARS OR 2 ϕ 12 DOUBLE LAYERS

REINFORCING BARS AT FLOOR OPENINGS 9WHICH IS OVER MAX. SIZE) ARE SHOWN IN STRUCTURAL DRAWINGS.

OPENING IN RIBBED SLABS

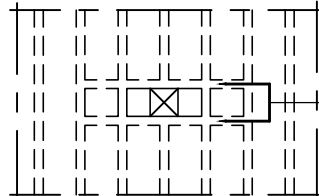


CROSS RIB TO TRANSFER THE LOAD OF THE CUT RIB TO TWO ADJACENT RIBS ON EACH SIDE OF THE OPENING

TYP. DETAIL FOR OPENING

IN RIBBED SLABS (UNLESS SHOWN OTHERWISE)


2-CORNER OF CANTILEVER SLAB, EAVES & BALCONY

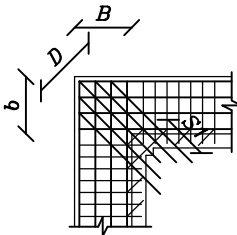

$$D = \sqrt{B' + B''}$$

PLACE ϕ 12 BARS TOP AND BOTTOM AT INTERVALS OF 200MM BETWEEN D AT THE CORNER OF CANTILEVER SLAB, EAVES AND BALCONY.

3-Reinforcing Bars for Level Difference

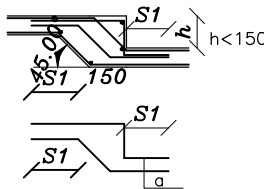

PLACE ADDITIONAL BARS WITH THE SAME DIA. AT THE SAME INTERVAL AS THAT OF MAIN BARS.

a: ADDITIONAL BARS

FORMWORK REMOVAL & SHORING


THE CONTRACTOR SHALL OBSERVE & UNDERTAKE THE FOLLOWING MEASURES:

- 1-NOTIFY DESIGN PROFESSIONAL PRIOR THE REMOVING FORMWORK
- 2-DO NOT REMOVE FORMS, SHORES & BRACING UNTIL CONCRETE HAS GAINED STRENGTH TO CARRY IT IS OWN WEIGHT, CONSTRUCTION AND DESIGN LOADS WHICH ARE LIABLE TO BE IMPOSED UPON IT. VERIFY STRENGTH OF CONCRETE BY COMPRESSIVE TEST STRENGTH
- 3-REMOVE FORMWORK PROGRESSIVELY AND IN ACCORDANCE WITH CODE REQUIREMENTS SO THAT NO SHOCK LOADS OR UNBALANCED LOADS ARE IMPOSED ON STRUCTURE
- 4-LOOSEN FORMS CAREFULLY. DO NOT WEDGE PRY BARS, HAMMERS, OR TOOLS AGAINST CONCRETE SURFACES.
- 5-THE MINIMUM PERIOD FOR FORM REMOVAL SHOULD BE AS FOLLOWS:
A-(48) HOURS FOR SIDE FORM OF BEAMS, COLUMNS & WALLS.
B-(14) DAYS FOR SLABS & BEAMS WITH SPAN LESS THAN 5M.
C-(21) DAYS FOR SLABS & BEAMS WITH SPAN MORE THAN 5M.
D-(28) DAYS FOR DROP BEAMS WITH SPAN MORE THAN 6M.
*THE CONTRACTOR MUST HAVE AN APPROVAL FORM THE CONSULTANT BEFORE START REMOVING THE FORMWORK
- 6-RESHORING AND SEQUENCE OF CONSTRUCTION SHALL BE CAREFULLY STUDIED AND CONSIDERED BY THE CONTRACTOR BEFORE CONSTRUCTION. THE CONTRACTOR MUST TAKE INTO ACCOUNT ANY CONSTRUCTION LOADS EXCEEDING THE DESIGN LOADS GIVEN IN DESIGN CRITERIA AND IS RESPONSIBLE FOR THE ADEQUACY OF ALL SUPPORTING ELEMENTS DURING CONSTRUCTION. SHORING SHALL NOT BE REMOVED UNTIL SUPPORTED ELEMENTS HAVE DEVELOPED DESIGN PROPERTIES REQUIRED TO SUPPORT ALL LOADS AND LIMIT DEFLECTIONS AND CRACKING AT TIME OF SHORING REMOVAL.


REINFORCED WALLS

1-Splices and Embedment


-GENERAL REINFORCED WALLS DETAILS OTHERWISE NOTED

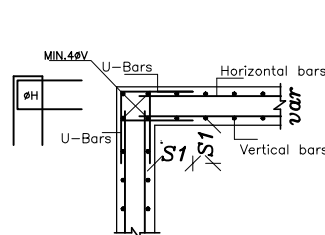


(1) Wall Connections See STRUCTURAL DETAIL

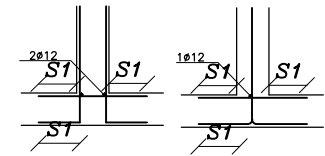

(2) Wall And Floor Slab

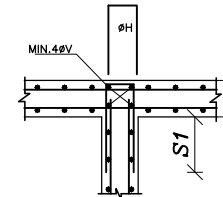


end of wall

 

(3) Wall end to column

NOTE 1-MAX. OF:
1/2 CUTTED BARS
OR
2 ϕ 12 DOUBLE LAYER


NOTE 2--
2 OF MAXIMUM USED DIAMETER
DOUBLE LAYER

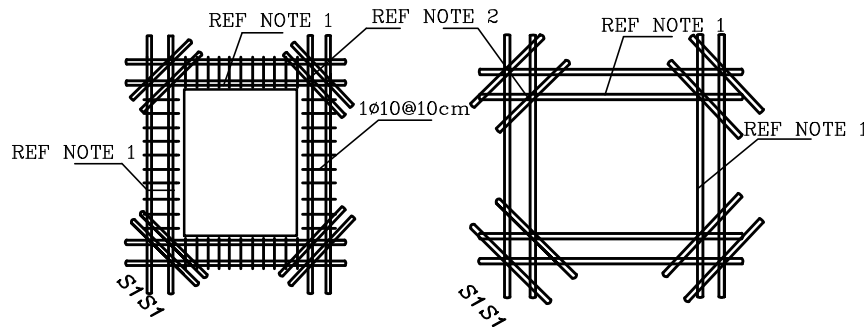

TYPICAL DETAIL FOR THE ELEVATION OPENING REINF.

TYPICAL DETAIL FOR THE FLOOR OPENING REINF.

EXCAVATION SHORING

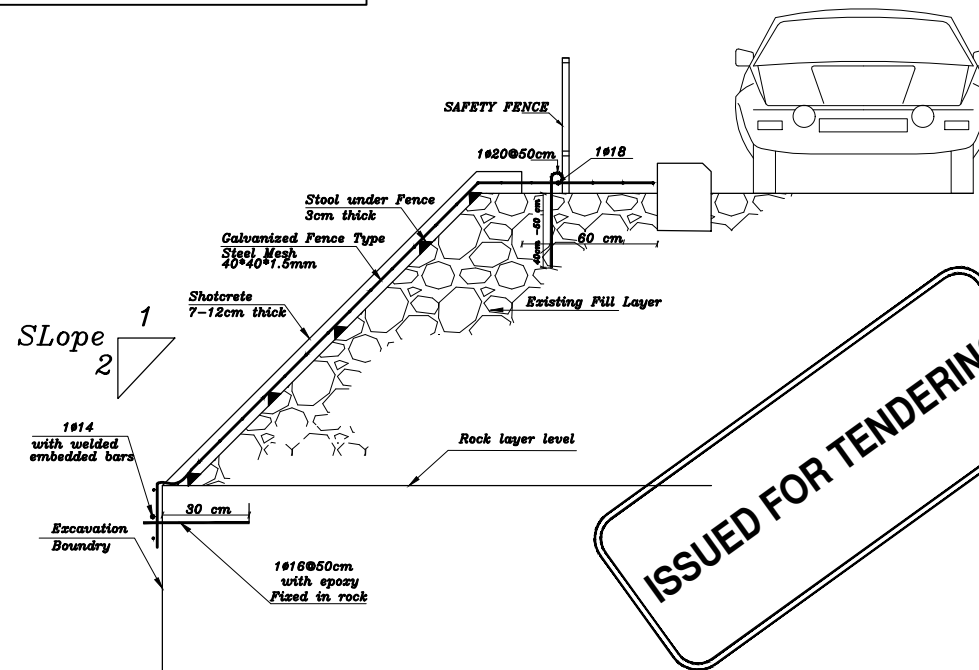

ISSUED FOR TENDERING


NOTES:-

- ALL DIMENSIONS ARE IN M.UNLESS NOTED OTHERWISE
- ALL LEVELS ARE IN M. UNLESS NOTED OTHERWISE
- DO NOT SCALE FROM DRAWINGS.

STRUCTURAL NOTES:-

- 1- Allowable Bearing Pressure =3.5 kg/cm² for isolated footing & 3.5 kg/cm² for strip footing Foundation Depth as shown in details.
- 2- Foundation designed for 4 floors
- 3- Use concrete :-
 - B 300 for columns, column neck
 - B 300 for foundations, slabs, shear & retaining walls and stairs.
 - B 300 for slabs on grade.
 - B 300 for baking stone walls and fence walls.
 - B800 for blinding.
- 4- Concrete cover as follows:-
 - 60mm for footings.
 - 60mm for columns & ground beams below grade.
 - 25mm for walls, columns, beams, and slabs.
- 5- All structural steel used is high tensile deformed bars of $F_y = 4800$ kg/cm².
- 6- All concrete, structural steel, blocks must tested and approved by consultant.
- 7- All concrete members and works below finished gr. level must be insulated with two coats of bitumen.

LEGEND

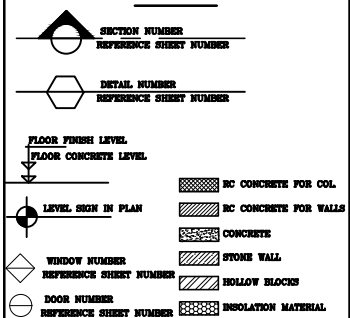

REVISIONS

No.	DESCRIPTION	DATE

OWNER: STATE OF PALESTINE



MINISTRY OF EDUCATION
D.G. BUILDINGS

PROJECT NO: 2501/2025

CONTRACTING AUTHORITY:

Enabel

ENABEL
Belgian Development Agency

FUNDED BY:

Belgium
partner in development

PROJECT NAME:
Public works contract for the
'Construction of Al-Bakri Green Girls' School
In Hebron

Navision Code: PSE22001-10075

SHEET NAME:

STRUCTURAL NOTE III

LOCATION:
CITY: HEBRON
BLOCKS: 84425
PLOT NO:222
OWNER/ LOCATION: AL-SHARABA

JOINT VENTURE

iproplan
Planungsgesellschaft mbH
Consulting Engineers
Tel: 05 22000000
Fax: 05 22000000
E-mail: info@iproplan.com



DESIGNED	Mohammad al bado	SCALE	1:100
CHECKED	Maysa abdelfattah	DATE	AUGUST 2025
APPROVED	Khaled Muhanna	DOC. No	SD-03
DRAWN	AUTO CAD		

BLOCK WORKS

- 1-MINIMUM COMPRESSIVE STRENGTH FOR NON-LOAD BEARING HOLLOW BLOCKS SHALL BE 3.5 MPa.
- 2-MINIMUM COMPRESSIVE STRENGTH FOR NON-LOAD BEARING SOLID BLOCKS SHALL BE 7.0 MPa.
- 3-BLOCK WALLS 10 cm THICKNESS, NOT LOCATED DIRECTLY ON GROUND BEAMS, MAY BE BUILT DIRECTLY ON THE GROUND SLAB.
- 4-BLOCK WALLS 15 cm THICKNESS OR MORE, NOT LOCATED DIRECTLY ON GROUND BEAMS, SHALL BE PLACED ON THE DROPPED GROUND SLAB AS SHOWN IN THE TYPICAL DETAILS.
- 5-CONCRETE HOLLOW BLOCKS AT ENDS OF ROWS SHALL HAVE CLOSED SIDES TO PREVENT INGRESS OF CONCRETE.
- 6-ALL BLOCK WALLS EXCEEDING 3.0 m IN CLEAR HEIGHT SHALL BE PROVIDED WITH A STIFFENER BEAM AS SHOWN IN THE TYPICAL DETAILS.
- 7-ALL BLOCK WALLS WITH UNBRACED LENGTH EXCEEDING 5.0 m SHALL BE PROVIDED WITH A STIFFENER COLUMN AS SHOWN IN THE TYPICAL DETAILS.


SCHEDULE OF LINTELS REINFORCEMENT FOR BLOCK WORK													
CLEAR SPAN (mm)	LINTEL WIDTH = b		b=100mm		b=150mm		b=200mm or 250mm		b=300mm		b=400mm		DEPTH = d (mm)
	TOP REINF.	BOTTOM REINF.	TOP REINF.	BOTTOM REINF.	TOP REINF.	BOTTOM REINF.	TOP REINF.	BOTTOM REINF.	TOP REINF.	BOTTOM REINF.	TOP REINF.	BOTTOM REINF.	
< 2000	1Y10	1Y14	2Y10	2Y12	2Y10	2Y12	3Y10	3Y12	4Y10	4Y12			200
2000-3000	1Y10	1Y16	2Y10	2Y14	2Y10	2Y16	3Y10	3Y16	4Y10	4Y16			250
3010-4000	1Y10	1Y20	2Y10	2Y16	2Y10	2Y18	3Y12	3Y18	4Y12	4Y18			300
4010-5000	1Y10	1Y20	2Y10	2Y16	2Y10	2Y18	3Y12	3Y20	4Y12	4Y20			400
5010-6000	1Y10	1Y20	2Y10	2Y16	2Y10	2Y18	3Y12	3Y20	4Y12	4Y20			500
6010-7000	1Y12	1Y25	2Y12	2Y20 b ≥ 2 layers	2Y12	2Y25	3Y12	3Y25	4Y12	4Y25			600

NOTE: ALL LINTELS HAVE #6 STIRRUPS/200CM

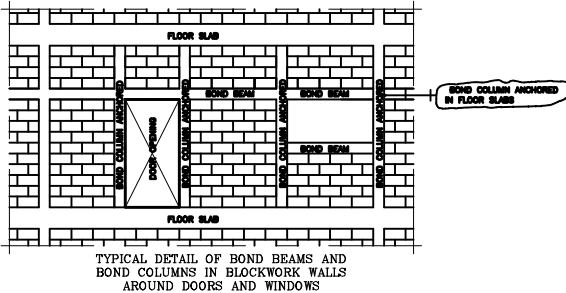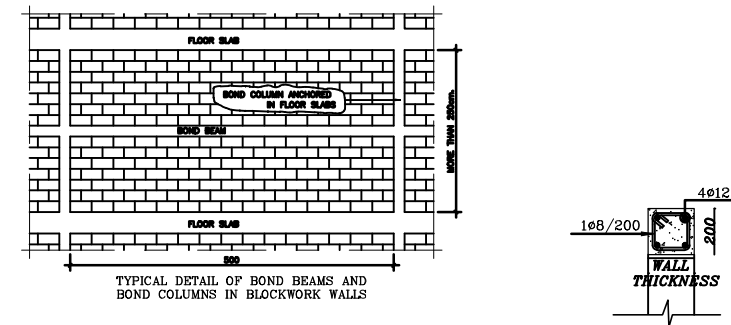


WATER STOP DETAILS


BLOCK WALL CONNECTIONS DETAILS

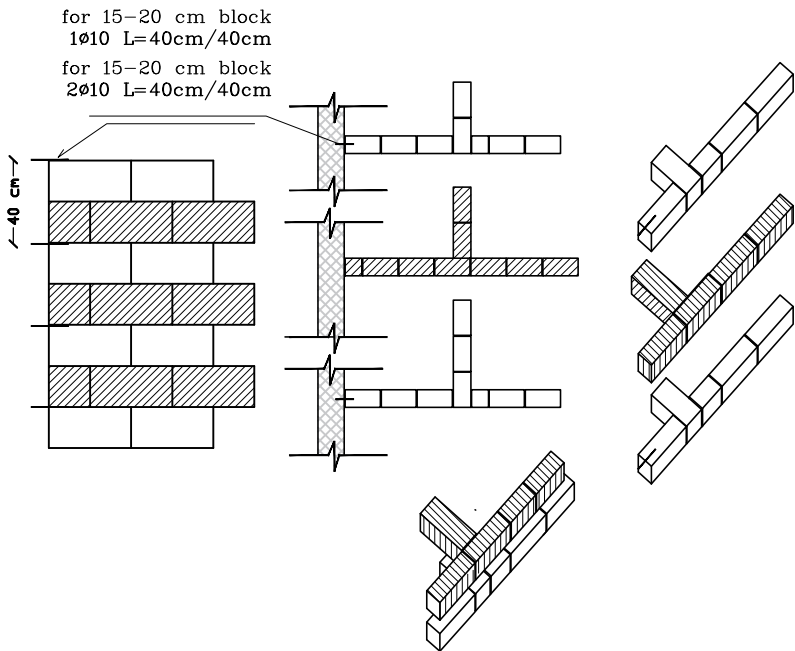

MITER CORNERS OF VERTICAL JOINTS & WELD SIMILAR AS SHOWN BELOW FOR IN-PLANE JOINTS

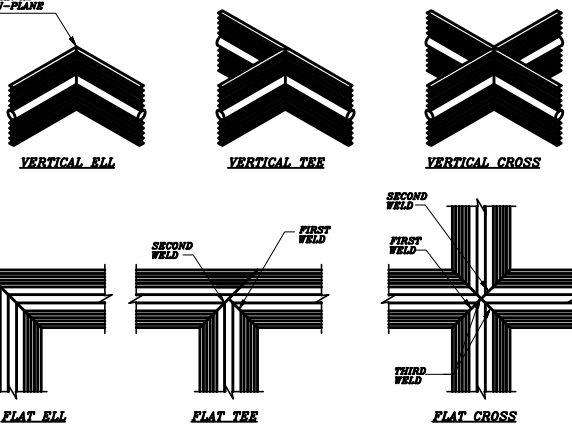

- NOTES:
1. JOIN WATERSTOP TO FORM A CONTINUOUS UNBROKEN WATERSEAL.
 2. ASSEMBLE 'TEES', 'CROSSES', AND 'ELLS' ACCURATELY.
 3. SPLICE WATERSTOP IN ACCORDANCE WITH MANUFACTURER'S WRITTEN INSTRUCTIONS.
 4. WELD TO PENETRATE FULL DEPTH OF THE WATERSTOP MATERIAL AT SPLICES.
 5. ALL WELDS SHALL BE PER WATERSTOP MANUFACTURER'S RECOMMENDATIONS.

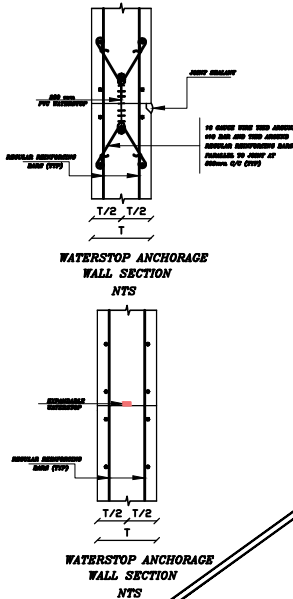

ISSUED FOR TENDERING


NOTES:-

- ALL DIMENSIONS ARE IN M.UNLESS NOTED OTHERWISE
- ALL LEVELS ARE IN M. UNLESS NOTED OTHERWISE
- DO NOT SCALE FROM DRAWINGS.

STRUCTURAL NOTES:-

- 1- Allowable Bearing Pressure =3.5 kg/cm² for isolated footing & 3.5 kg/cm² for strip footing Foundation Depth as shown in details.
- 2- Foundation designed for 4 floors
- 3- Use concrete :-
 - B 300 for columns, column neck
 - B 300 for foundations, slabs, shear & retaining walls and stairs.
 - B 300 for slabs on grade.
 - B 300 for backing stone walls and fence walls.
 - B200 for blinding.
- 4- Concrete cover as follows:-
 - 60mm for footings.
 - 60mm for columns & ground beams below grade.
 - 25mm for walls, columns, beams, and slabs.
- 5- All structural steel used is high tensile deformed bars of $F_y = 4800 \text{ kg/cm}^2$.
- 6- All concrete, structural steel, blocks must tested and approved by consultant.
- 7- All concrete members and works below finished gr. level must be insulated with two coats of bitumen.










LEGEND

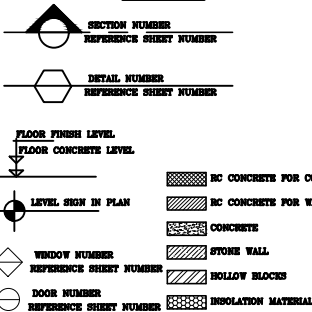

REVISIONS

No.	DESCRIPTION	DATE

OWNER:		STATE OF PALESTINE	
		MINISTRY OF EDUCATION D.G. BUILDINGS	
PROJECT NO:		2501/2025	
CONTRACTING AUTHORITY:			
		ENABEL Belgian Development Agency	
FUNDED BY:			
		Belgium partner in development	
PROJECT NAME:		Public works contract for the 'Construction of Al-Bakri Green Girls' School In Hebron Navision Code: PSE22001-10075	
SHEET NAME:		STRUCTURAL NOTE IV	
LOCATION:		CITY: HEBRON	
BLOCKS 84425		FLOW 00222	
COVERED: HEBRON		QUARTER/ LOCATION: AL-SHAABA	
JOINT VENTURE			
DESIGNED		Mohammad al bado	
CHECKED		Mayra abdelkhalik	
APPROVED		Khaled Muhanna	
DRAWN		AUTO CAD	
SCALE		1:100	
DATE		AUGUST 2025	
DOC. No.		SD-04	

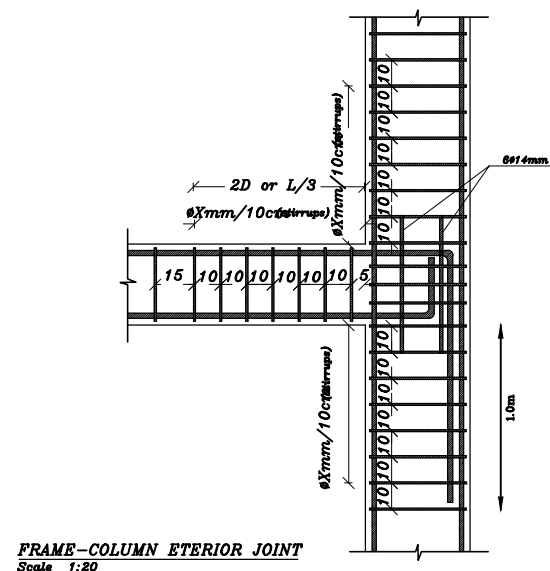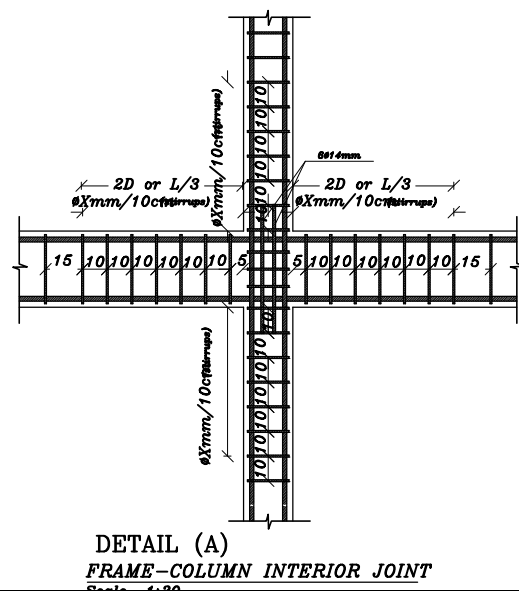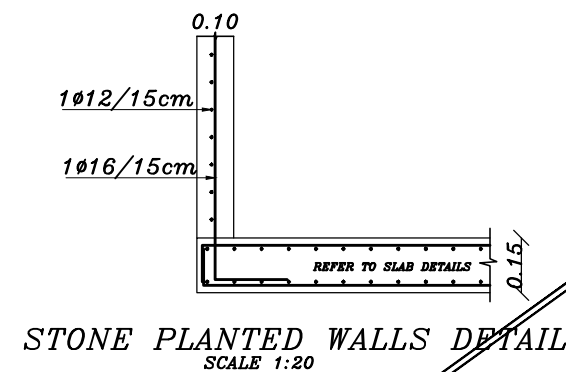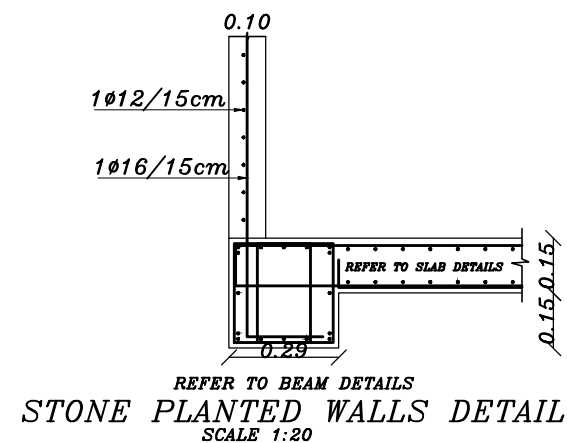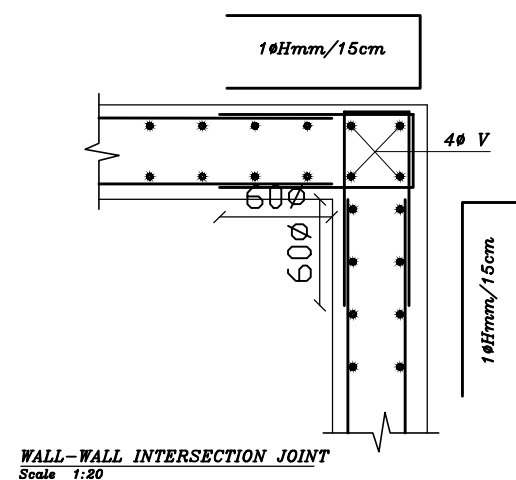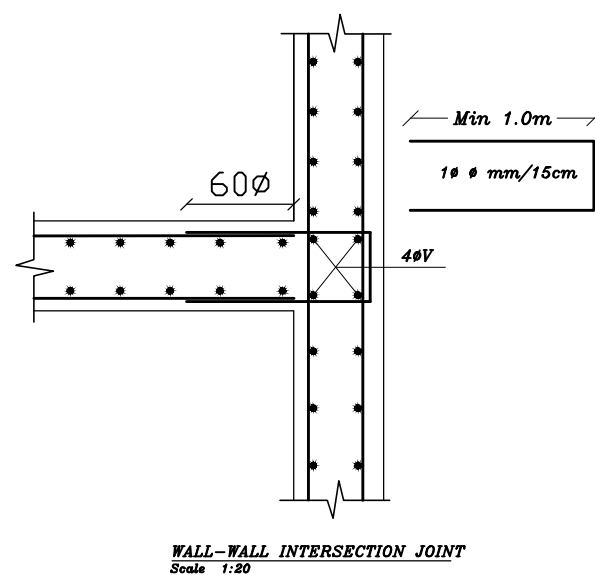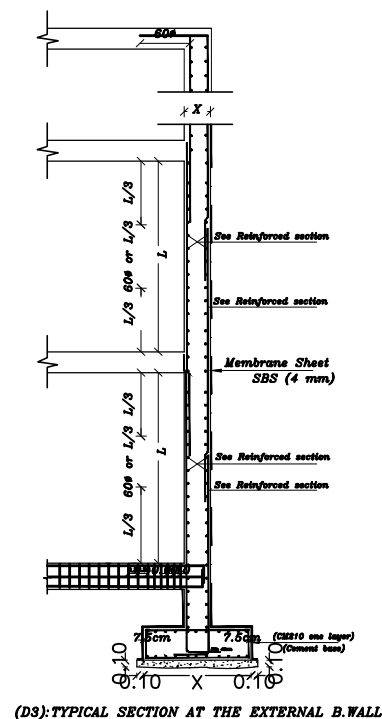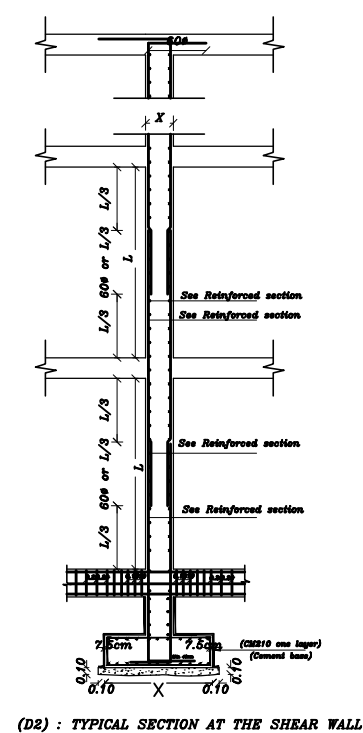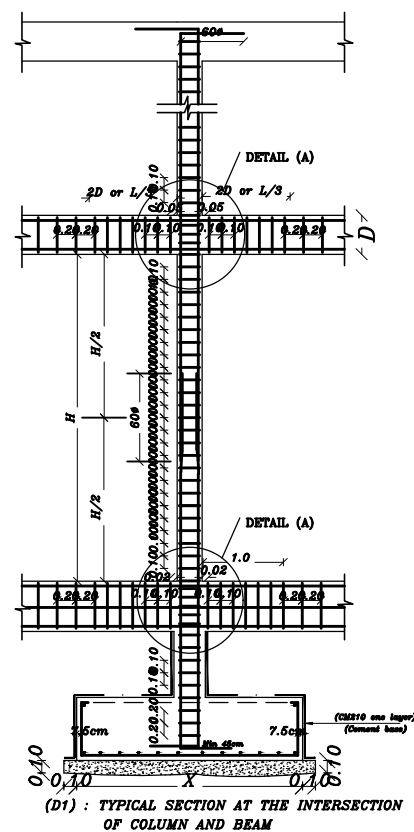


NOTES:—

- ALL DIMENSIONS ARE IN M. UNLESS NOTED OTHERWISE
- ALL LEVELS ARE IN M. UNLESS NOTED OTHERWISE
- DO NOT SCALE FROM DRAWINGS.

STRUCTURAL NOTES:-

- 1- Allowable Bearing Pressure $\geq 3.5 \text{ kg/cm}^2$ for isolated footing & 3.5 kg/cm^2 for strip footing
Foundation Depth as shown in details.
- 2- Foundation designed for 4 floors
- 3- Use concrete :-
 - B 300 for columns, column neck
 - B 300 for foundations, slab, shear & retaining walls and stairs.
 - B 300 for slabs on grade.
 - B 300 for baking stone walls and fence walls.
 - M200 for blinding.
- 4- Concrete cover as follow :-
 - 50mm for footings.
 - 60mm for columns & ground beams below grade.
 - 25mm for walls, columns, beams, and slabs.
- 5- All structural steel used is high tensile deformed bars of $F_y = 4200 \text{ kg/cm}^2$.
- 6- All concrete, structural steel, blocks must be tested and approved by consultant.
- 7- All concrete members and works below finished gr. level must be insulated with two coats of bitumen.

LEGEND

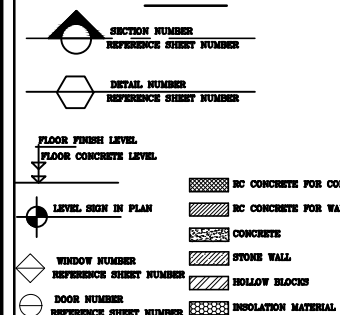

REVISIONS

[illegible]

OWNER: STATE OF PALESTINE



MINISTRY OF EDUCATION
D.G. BUILDINGS

PROJECT NO: 2501/2025

CONTRACTING AUTHORITY:

Enabel

ENABEL
Belgian Development Agency

FUNDED BY:

Belgium
partner in development

PROJECT NAME:

**Public works contract for the
'Construction of Al-Bakri Green Girls' School
In Hebron**

Navision Code: PSE22001-10075

SHEET NAME:

STRUCTURAL NOTE V




LOCATION

CH: MERRON COVERDATE: MERRON
BLOCK: 34425 PLOT NO: 232 OWNER/ LOCATION: AL-THAMIR

JOINT VENTURE


iproplan®
Planungsgesellschaft mbH
Consulting Engineers And Architects

DESIGNED	Mohammad al bada	SCALE	1:100
CHECKED	Maysa abdellattah	DATE	AUGUST 2025
APPROVED	Khaled Muhanna	DEC. No.	SD-05
DRAWN	AUTO CAD		

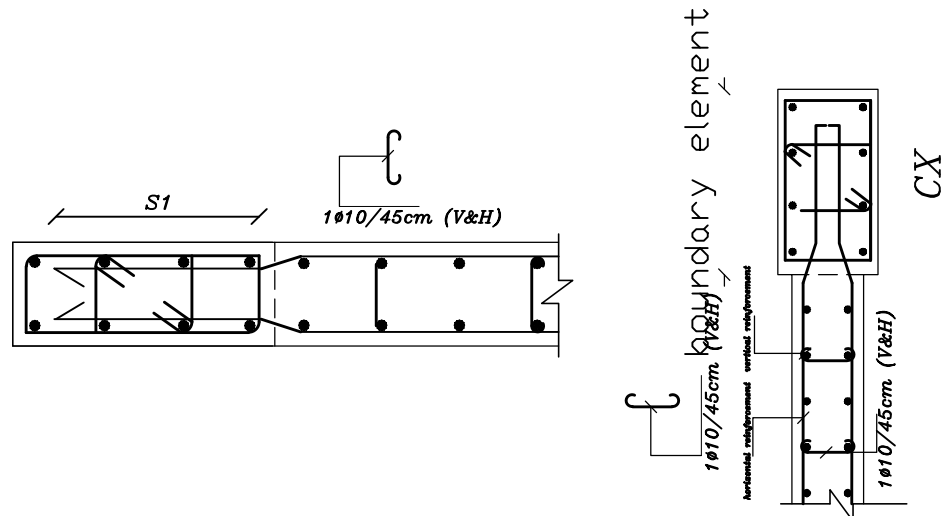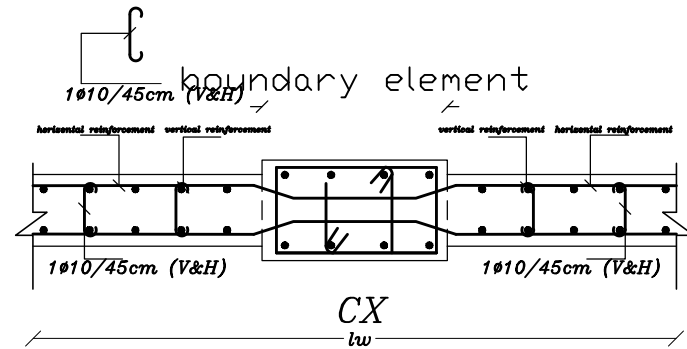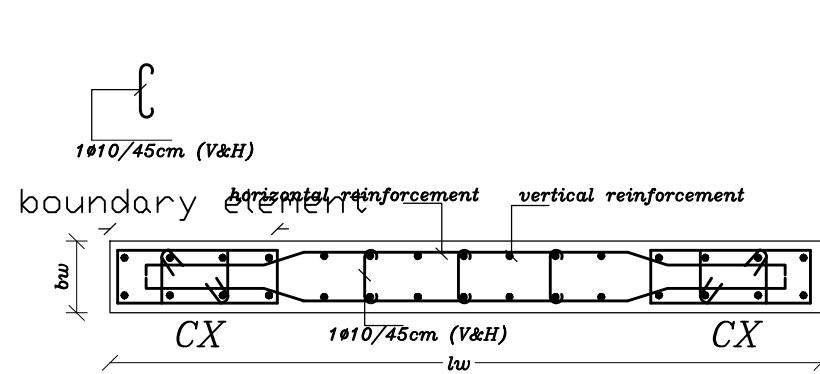


TYPICAL SECTION OF SHEAR WALL, BASEMENT WALL & ALL RC WALLS
Scale 1:20


NOTE: ALL COLUMNS, STIFFENERS & BOUNDARY ELEMENTS ATTACHED OR IMBEDDED TO ALL RC WALLS WILL BE MEASURED TO REINFORCED CONCRETE WALL ITEM IN BOQ THE CONTRACTOR MUST TAKE THIS REQUIREMENT INTO WHILE PRICING

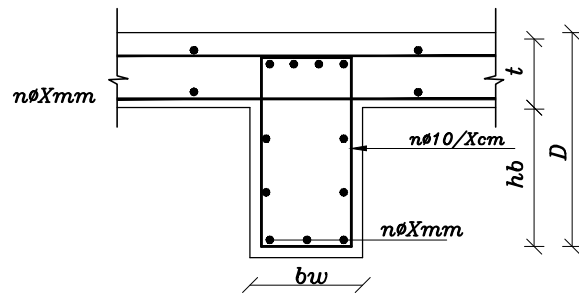


TYPICAL SECTION IN DROP BEAMS
Scale 1:20

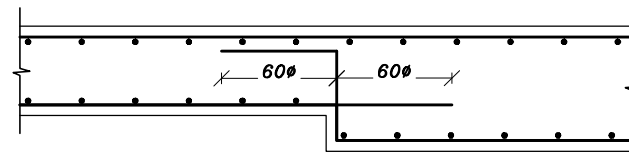

TYPICAL SECTION THROUGH DIFFERENT SLAB THICKNESSES
Scale 1:20

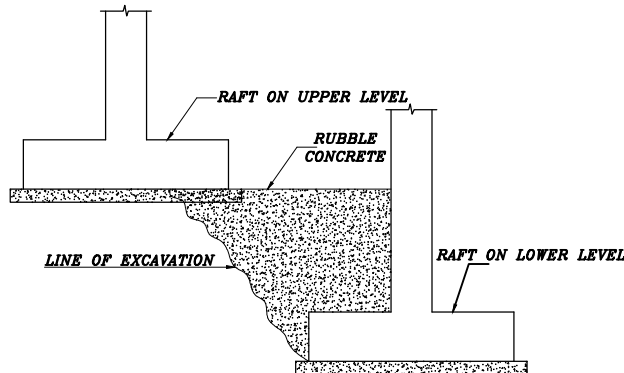

RAFT SPLIT LEVEL TYPICAL DETAIL
Scale 1:20

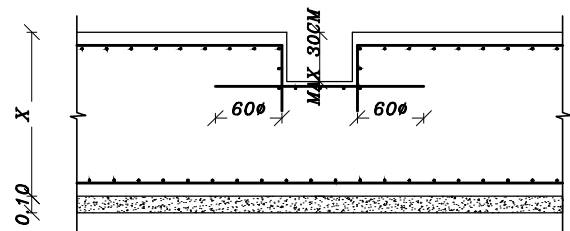

TYPICAL SECTION THROUGH TRENCHES / WASHOUT PITS
Scale 1:20

ISSUED FOR TENDERING

NOTES:-

- ALL DIMENSIONS ARE IN M. UNLESS NOTED OTHERWISE
- ALL LEVELS ARE IN M. UNLESS NOTED OTHERWISE
- DO NOT SCALE FROM DRAWINGS.

STRUCTURAL NOTES:-

- 1- Allowable Bearing Pressure = 3.5 kg/cm² for isolated footing & 3.5 kg/cm² for strip footing. Foundation Depth as shown in details.
- 2- Foundation designed for 4 floors
- 3- Use concrete :-
 - B 300 for columns, column neck
 - B 300 for foundations, slabs, shear & retaining walls and stairs.
 - B 300 for slabs on grade.
 - B 300 for backing stone walls and fence walls.
 - B200 for blinding.
- 4- Concrete cover as follows:-
 - 60mm for footings.
 - 60mm for columns & ground beams below grade.
 - 25mm for walls, columns, beams, and slabs.
- 5- All structural steel used is high tensile deformed bars of $F_y = 4800$ kg/cm².
- 6- All concrete, structural steel, blocks must tested and approved by consultant.
- 7- All concrete members and works below finished gr. level must be insulated with two coats of bitumen.

LEGEND

	SECTION NUMBER
	DETAIL NUMBER
	FLOOR FINISH LEVEL
	FLOOR CONCRETE LEVEL
	LEVEL SIGN IN PLAN
	WINDOW NUMBER
	DOOR NUMBER
	RC CONCRETE FOR COL.
	RC CONCRETE FOR WALLS
	CONCRETE
	STONE WALL
	HOLLOW BLOCKS
	INSULATION MATERIAL

REVISIONS

No.	DESCRIPTION	DATE

OWNER:

STATE OF PALESTINE



MINISTRY OF EDUCATION
D.G. BUILDINGS

PROJECT NO:

2501/2025

CONTRACTING AUTHORITY:

Enabel

ENABEL
Belgian Development Agency

FUNDED BY:

Belgium
partner in development

PROJECT NAME:

Public works contract for the
'Construction of Al-Bakri Green Girls' School
In Hebron

Navision Code: PSE22001-10075

SHEET NAME:

STRUCTURAL NOTE VI

LOCATION:

CITY: HEBRON

BLOCK: 84425

FLY: 00222

QUARTER/ LOCATION: AL-SHARAH

JOINT VENTURE

DESIGNED BY:

MOHAMMAD AL BADA

CHECKED BY:

MAYRA ABDELRAHMAN

APPROVED BY:

KHALED MUHAMMA

DRAWN BY:

AUTO CAD

SCALE





1:100

DATE

AUGUST 2025

DOC. No.

SD-06

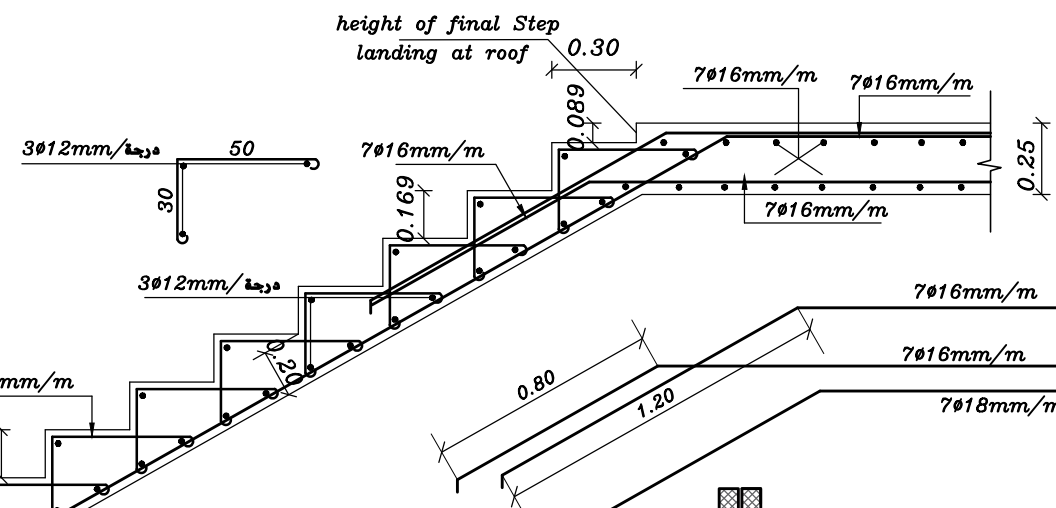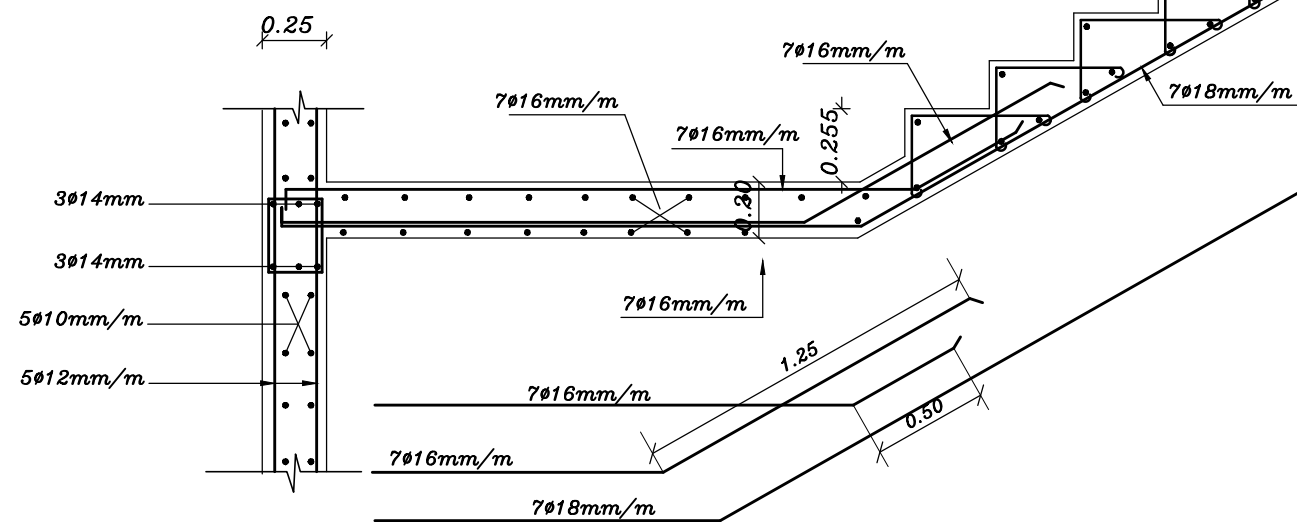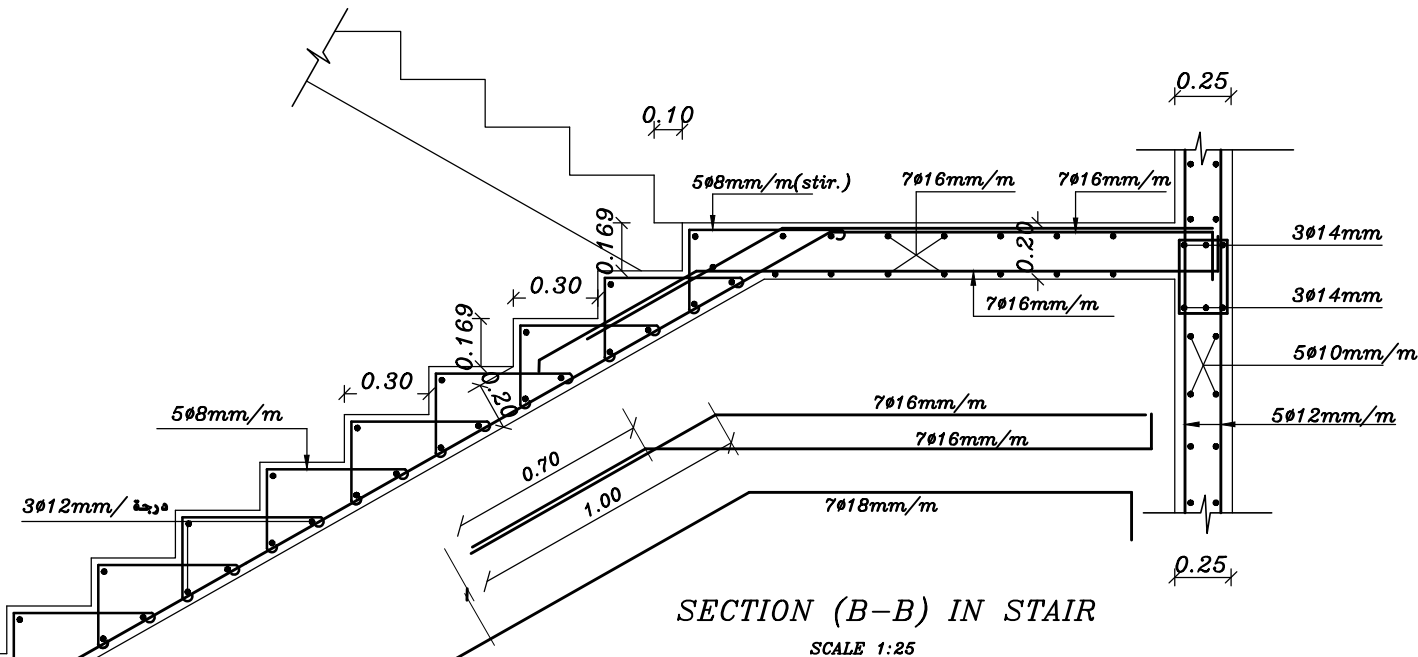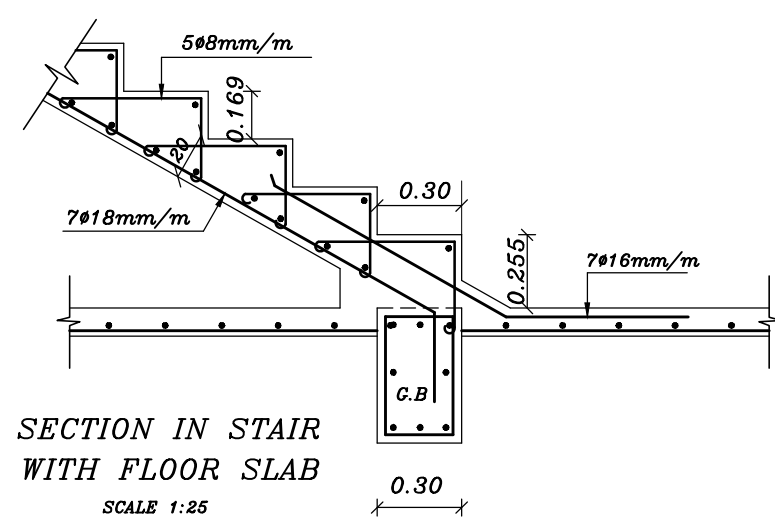

- NOTES:-**
- ALL DIMENSIONS ARE IN M. UNLESS NOTED OTHERWISE
 - ALL LEVELS ARE IN M. UNLESS NOTED OTHERWISE
 - DO NOT SCALE FROM DRAWINGS.
- STRUCTURAL NOTES:-**
- 1- Allowable Bearing Pressure = 3.5 kg/cm² for isolated footing & 3.5 kg/cm² for strip footing. Foundation Depth as shown in details.
 - 2- Foundation designed for 4 floors.
 - 3- Use concrete 1:-
- B 300 for columns, column neck
- B 300 for foundations, slabs, shear & retaining walls and stairs.
- B 300 for slabs on grade.
- B 300 for backing stone walls and fence walls.
- B600 for blinding.
 - 4- Concrete cover as follows:-
- 60mm for footings
- 60mm for columns & ground beams below grade.
- 25mm for walls, columns, beams, and slabs.
 - 5- All structural steel used is high tensile deformed bars of $F_y = 4200$ kg/cm².
 - 6- All concrete, structural steel, blocks must be tested and approved by consultant.
 - 7- All concrete members and works below finished gr. level must be insulated with two coats of bitumen.

LEGEND

SECTION NUMBER	REFERENCE SHEET NUMBER
DETAIL NUMBER	REFERENCE SHEET NUMBER

FLOOR FINISH LEVEL
FLOOR CONCRETE LEVEL

LEVEL SIGN IN PLAN

WINDOW NUMBER
REFERENCE SHEET NUMBER

DOOR NUMBER
REFERENCE SHEET NUMBER

RC CONCRETE FOR COL.
RC CONCRETE FOR WALLS
CONCRETE
STONE WALL
HOLLOW BLOCKS
INSULATION MATERIAL

REVISIONS

No.	DESCRIPTION	DATE

OWNER: STATE OF PALESTINE
MINISTRY OF EDUCATION
D.G. BUILDINGS

PROJECT NO: 2501/2025

CONTRACTING AUTHORITY:

Enabel
ENABEL
Belgian Development Agency

FINED BY:
Belgium
partner in development

PROJECT NAME:
Public works contract for the
'Construction of Al-Bakri Green Girls' School
In Hebron
Navision Code: PSE22001-10075

SHEET NAME:
**PROTOTYPE STRUCTURAL DETAILS
FOR STAIRCASE**


LOCATION:
City: HEBRON
BLOCK: 34425
PLOT NO:222
QUARTER/ LOCATION: AL-SHAABA

GOVERNATE: HEBRON

JOINT VENTURE
iproplan
Planungsgesellschaft mbH
Consulting Engineers
AL-SHAABA
TEL: 00963 933333333
FAX: 00963 933333333
E-MAIL: info@iproplan.com

DESIGNED	MOHAMMAD AL-BADRI	SCALE
CHECKED	MAYSA ABDELKHALIL	DATE
APPROVED	KHALED MUHAMMAD	DRG. No. SD-07
DRAWN	AUTO CAD	


ISSUED FOR TENDERING

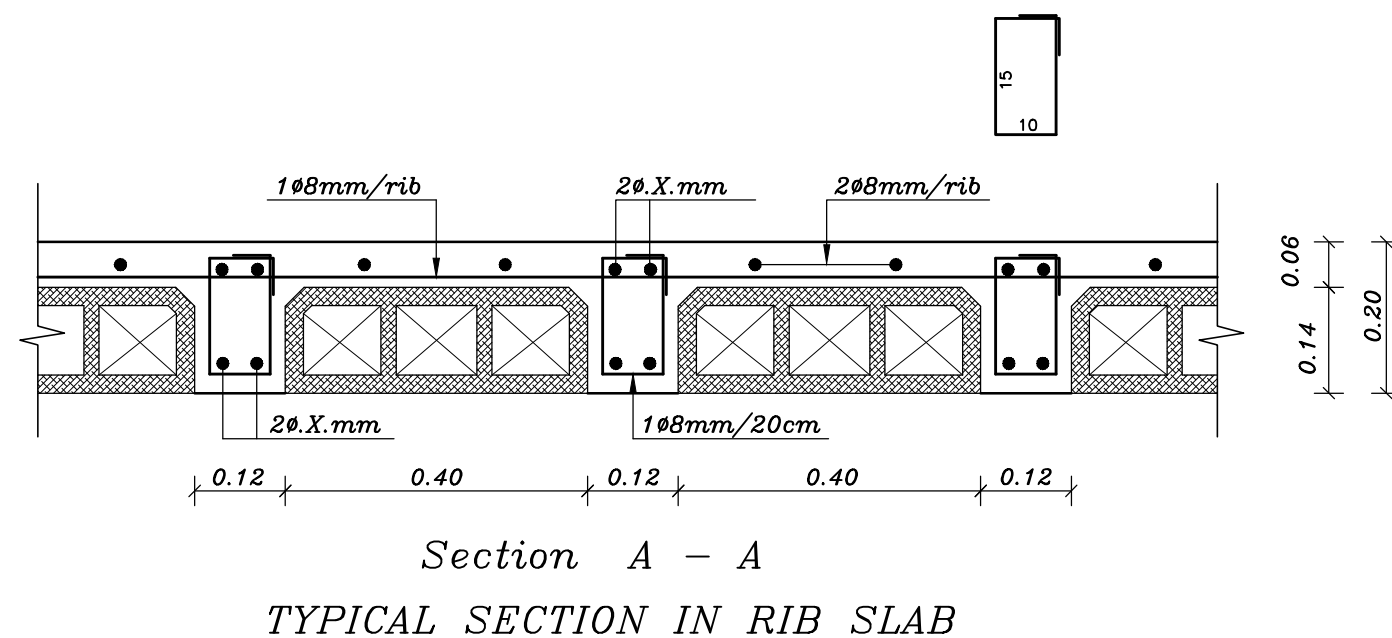

VALUE OF X: depends on slab steel details in
S-14, S-15, S-16, S-17 and S-18

DESIGNED	Mohammad al bada	SCALE	
CHECKED	Maysa abdelfattah	DATE	AUGUST 2025
APPROVED	Khaled Muhanna	DRG. No.	S-08
DRAWN	AUTO CAD		

ISSUED FOR TENDERING

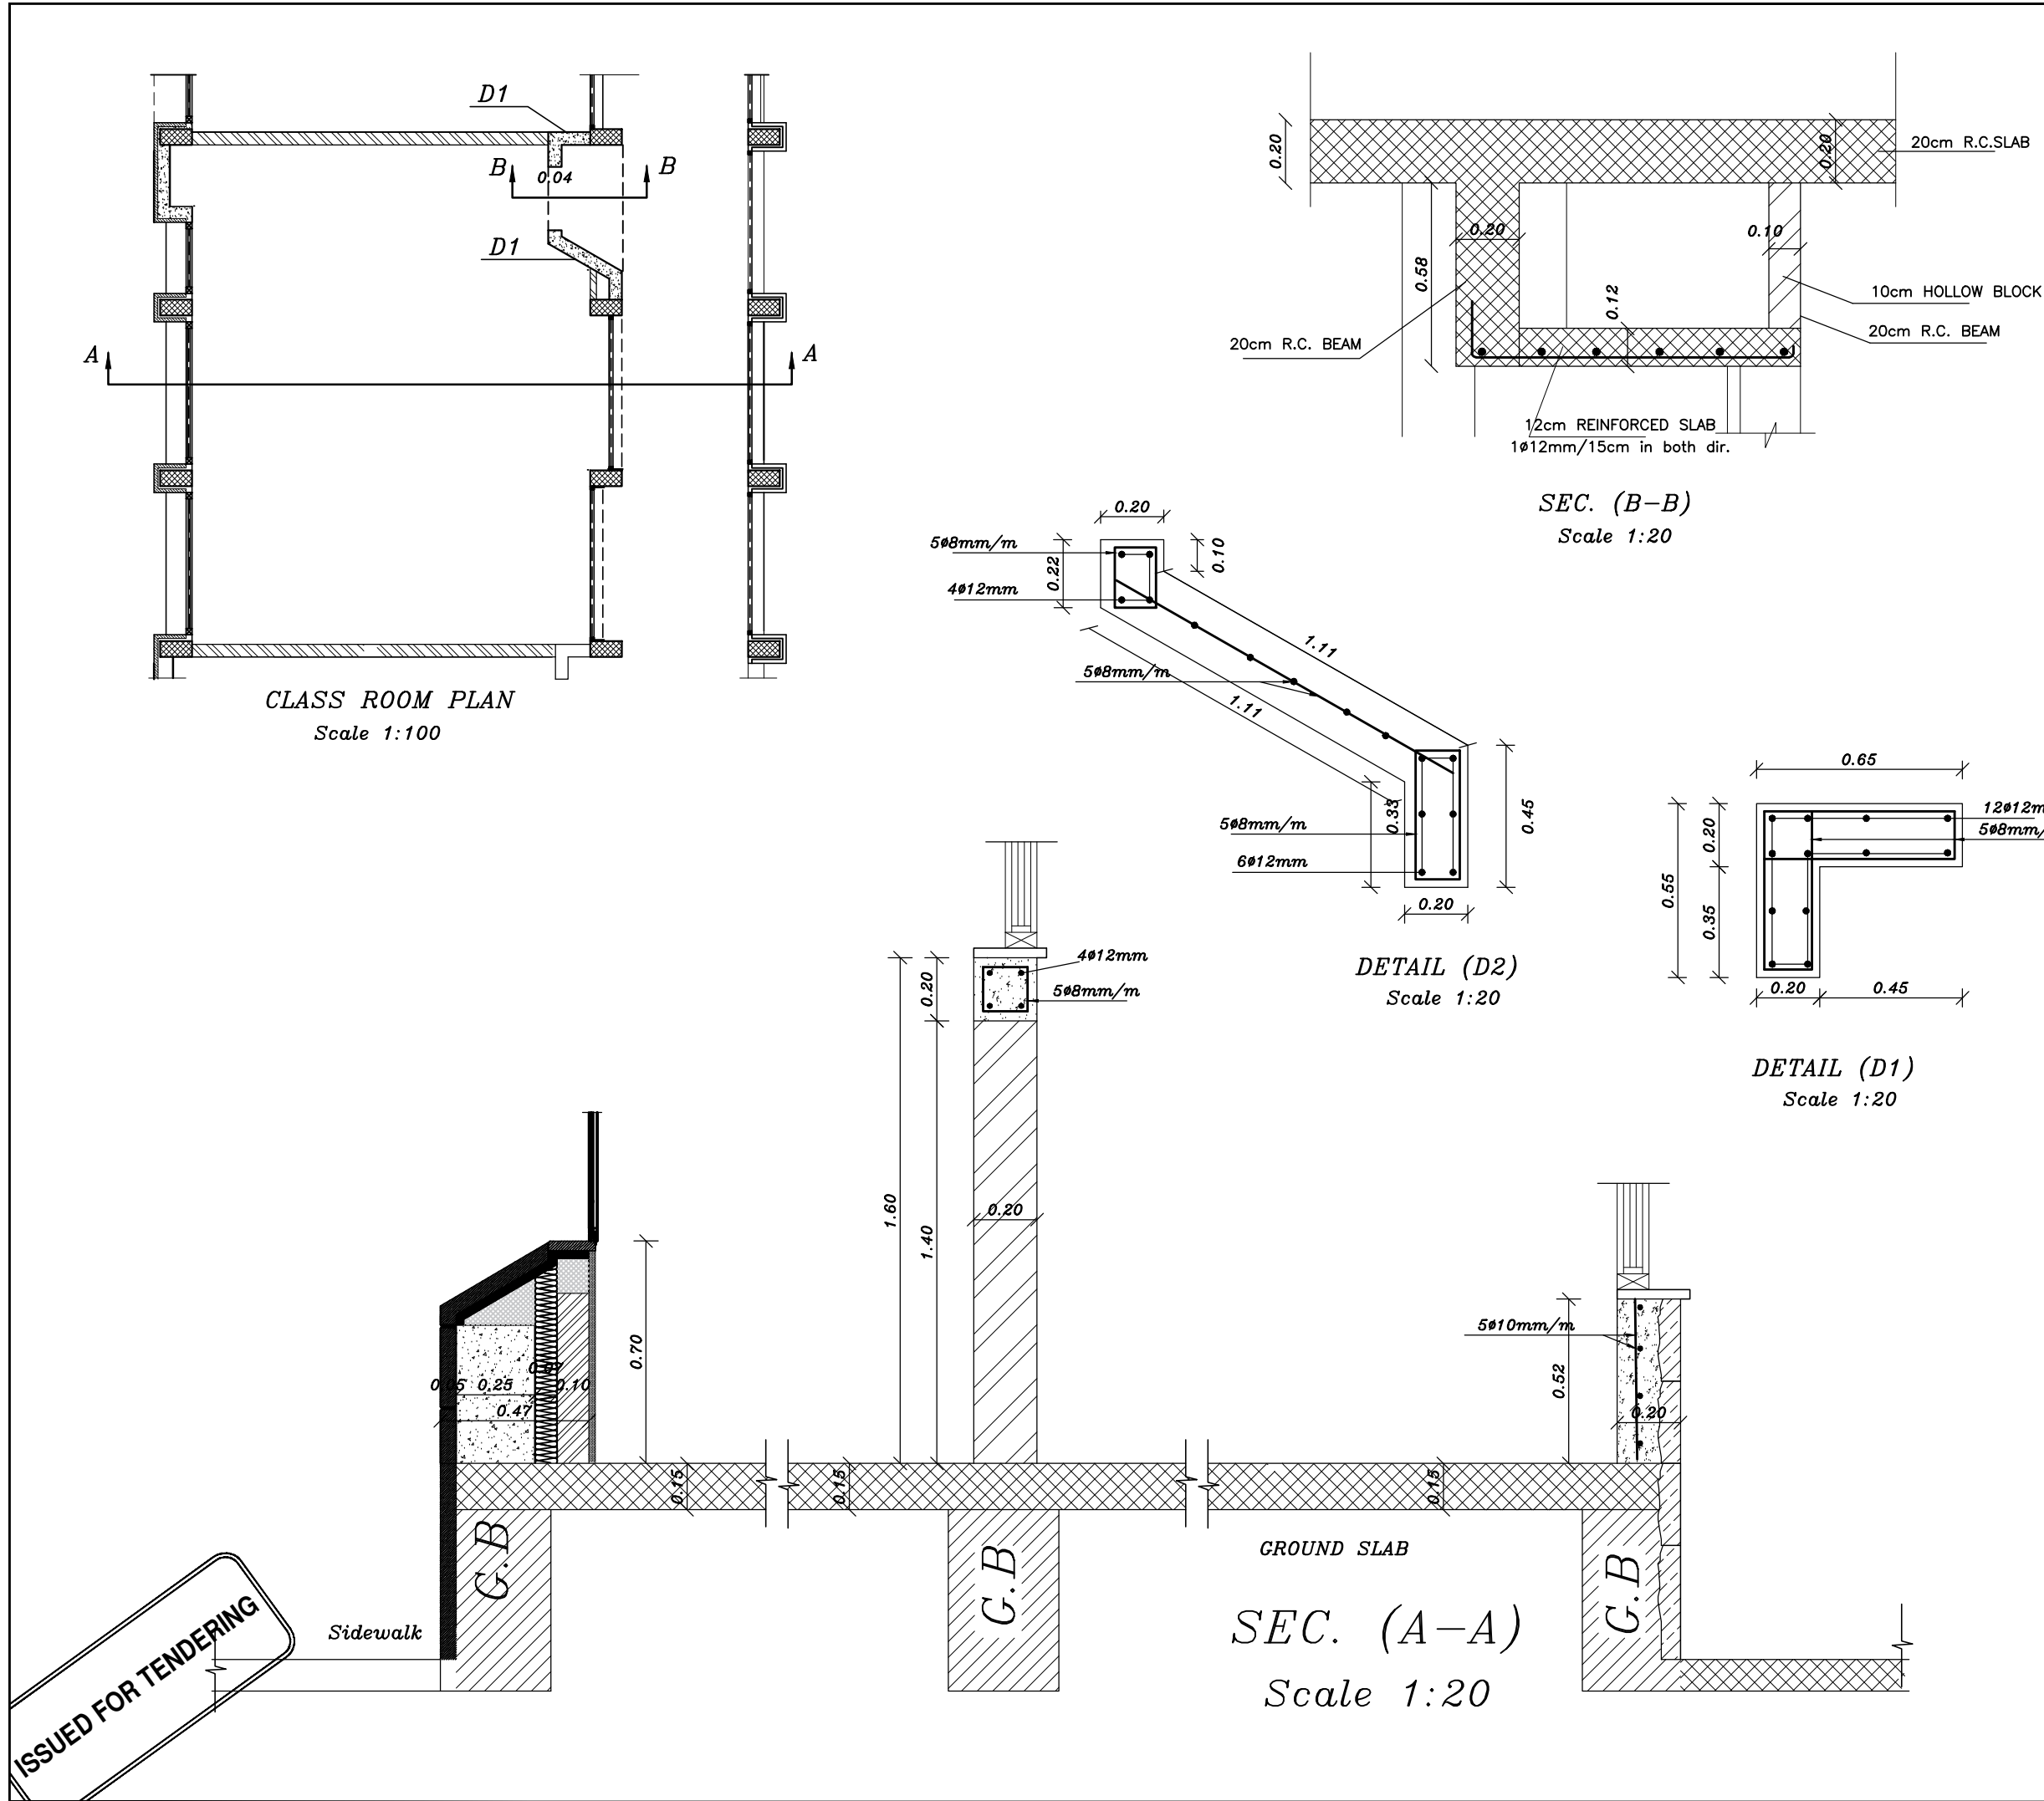

NOTES:-

- ALL DIMENSIONS ARE IN M. UNLESS NOTED OTHERWISE
- ALL LEVELS ARE IN M. UNLESS NOTED OTHERWISE
- DO NOT SCALE FROM DRAWINGS.

STRUCTURAL NOTES:-

- 1- Allowable Bearing Pressure = 3.5 kg/cm² for isolated footing & 3.5 kg/cm² for strip footing. Foundation Depth as shown in details.
- 2- Foundation designed for 4 floors
- 3- Use concrete 1:-
 - B 300 for columns, column neck
 - B 300 for foundations, slabs, shear & retaining walls and stairs.
 - B 300 for slabs on grade.
 - B 300 for backing stone walls and fence walls.
 - B600 for blinding.
- 4- Concrete cover as follows:-
 - 50mm for footings
 - 50mm for columns & ground beams below grade.
 - 25mm for walls, columns, beams, and slabs.
- 5- All structural steel used is high tensile deformed bars of $F_y = 4200$ kg/cm².
- 6- All concrete, structural steel, blocks must tested and approved by consultant.
- 7- All concrete members and works below finished gr. level must be insulated with two coats of bitumen.

LEGEND

	SECTION NUMBER	REFERENCE SHEET NUMBER
	DETAIL NUMBER	REFERENCE SHEET NUMBER
	FLOOR FINISH LEVEL	
	FLOOR CONCRETE LEVEL	
	LEVEL SIGN IN PLAN	
	WINDOW NUMBER	REFERENCE SHEET NUMBER
	DOOR NUMBER	REFERENCE SHEET NUMBER
	RC CONCRETE FOR COL.	
	RC CONCRETE FOR WALLS	
	CONCRETE	
	STONE WALL	
	HOLLOW BLOCKS	
	INSULATION MATERIAL	

REVISIONS

No.	DESCRIPTION	DATE


OWNER: STATE OF PALESTINE

MINISTRY OF EDUCATION
D.G. BUILDINGS
PROJECT NO: 2501/2025
CONTRACTING AUTHORITY:
Enabel
ENABEL
Belgian Development Agency
FINED BY:

Belgium
partner in development
PROJECT NAME:
Public works contract for the
'Construction of Al-Bakri Green Girls' School
In Hebron
Navision Code: PSE22001-10075
SHEET NAME:
PROTOTYPE STRUCTURAL DETAILS
FOR CLASS ROOM (1)
LOCATION:
City: HEBRON GOVERNATE: HEBRON
BLOCK: 34425 PLOT NO:232 QUARTER/ LOCATION: AL-SHAABA
JOINT VENTURE
iproplan
Planungsgesellschaft mbH
Consulting Engineers and Architects


CONSULTING ENGINEERS
AL-BAKRI GREEN GIRLS' SCHOOL
TEL: 00972 (0)522222222 FAX: 00972 (0)522222222
E: info@iproplan.com P.O. BOX: 3033

DESIGNED	Mohammad al bado	SCALE	
CHECKED	Maysa abdelfattah	DATE	AUGUST 2025
APPROVED	Khaled Muhanna	DRG. No.	S-09
DRAWN	AUTO CAD		

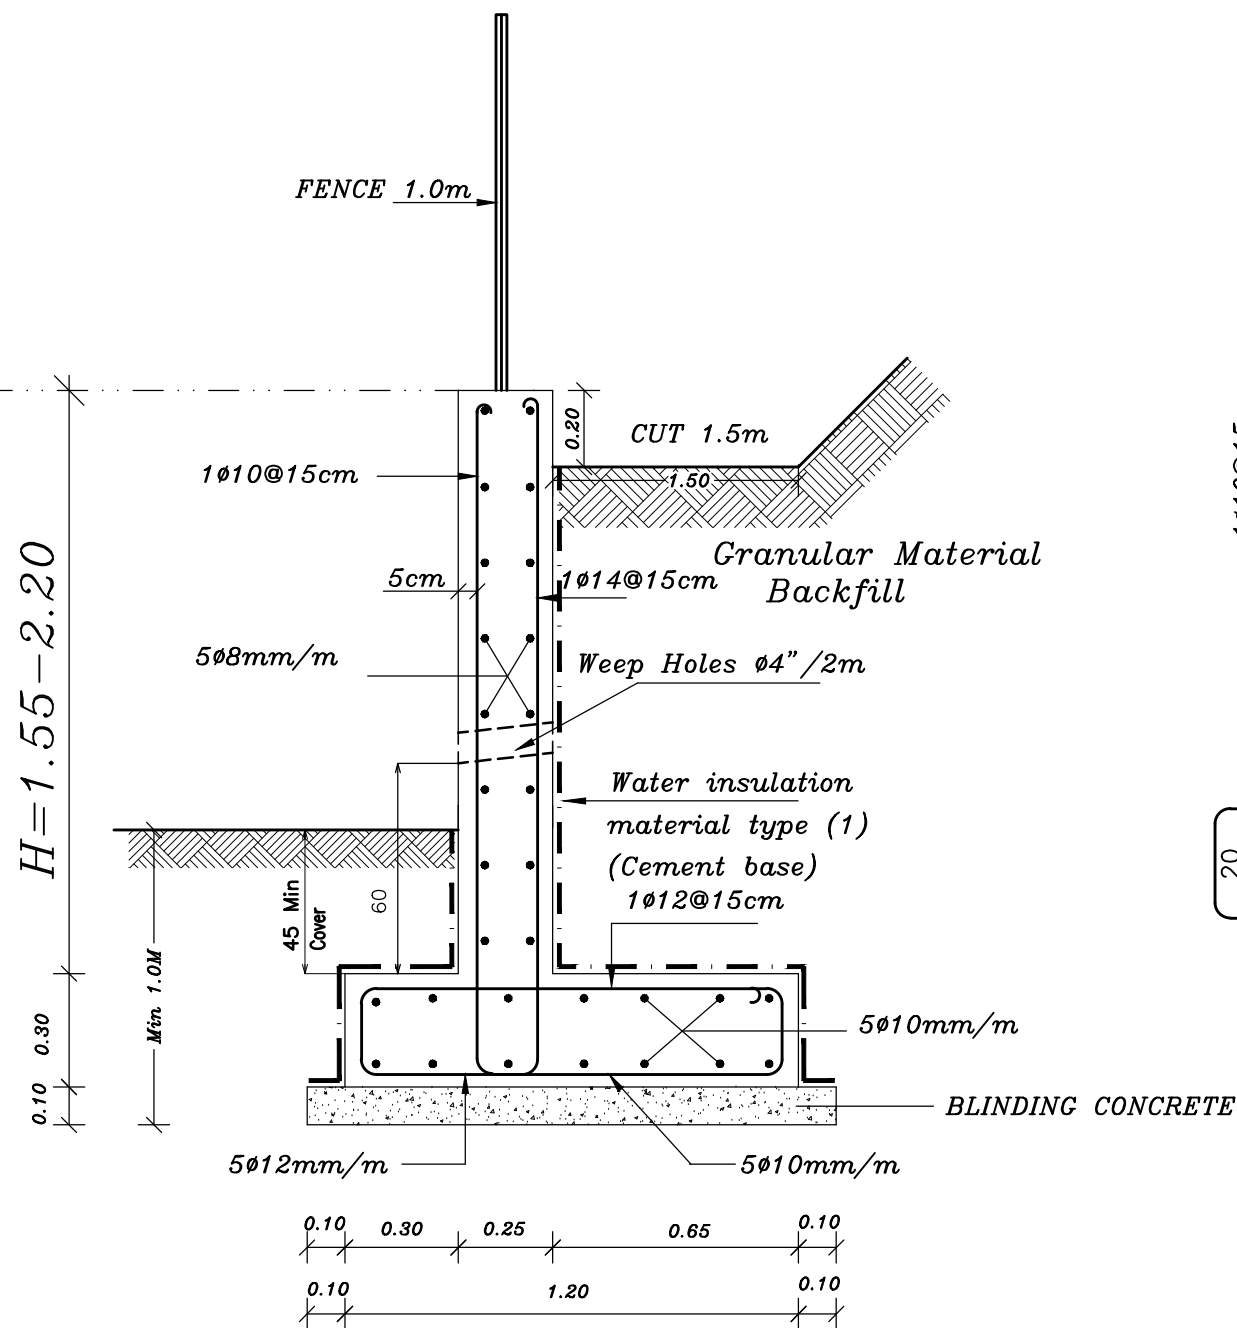


The diagram shows an L-shaped cross-section of a reinforced concrete member. The vertical leg has a width of 150 mm and a height of 1010 mm. The horizontal leg has a width of 110 mm and a height of 150 mm. The reinforcement details are as follows:

- Vertical leg: 1 $\phi 10 @ 15 \text{ cm}$ (top), 1 $\phi 14 @ 15 \text{ cm}$ (bottom).
- Horizontal leg: 1 $\phi 12 @ 15 \text{ cm}$ (bottom).
- Stirrups: 5 $\phi 12 \text{ mm/m}$ (around the horizontal leg).

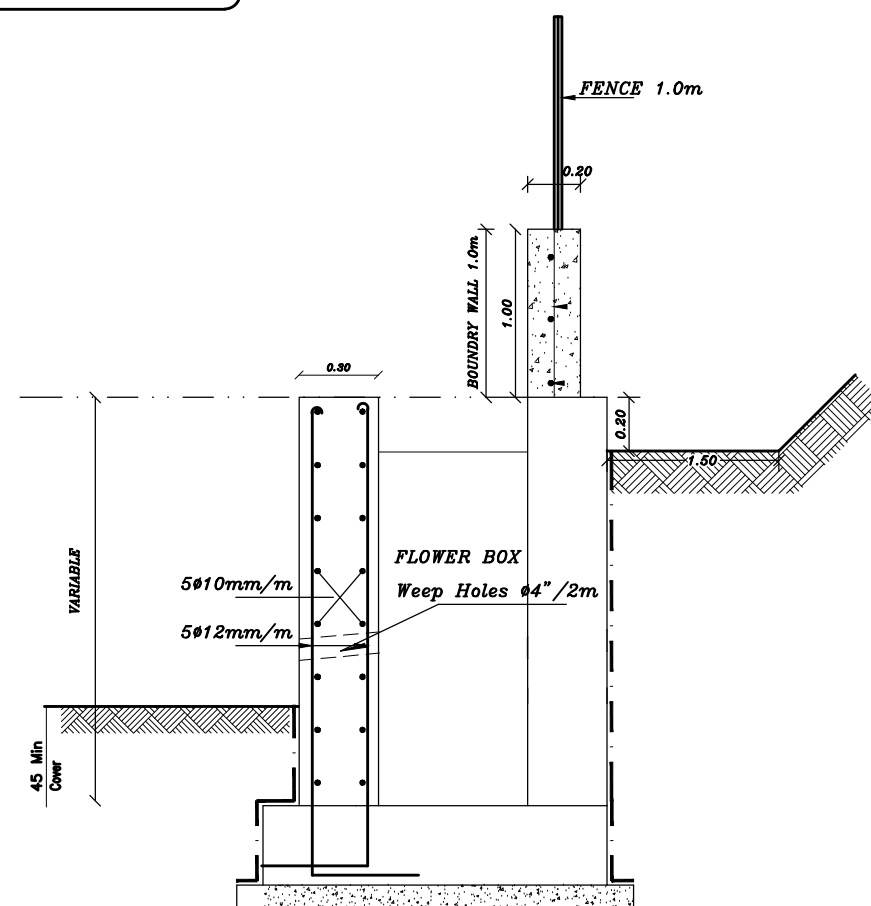

- Expansion Joint used every 8–12 m length and every change of direction .
- Weep Holes used P.V.C $\varnothing 4''$ every 2 m in ver. & horiz. direction .
- Backfilling soil friction (ϕ) must be equal or greater than 30° .

DRG. No. SD-10

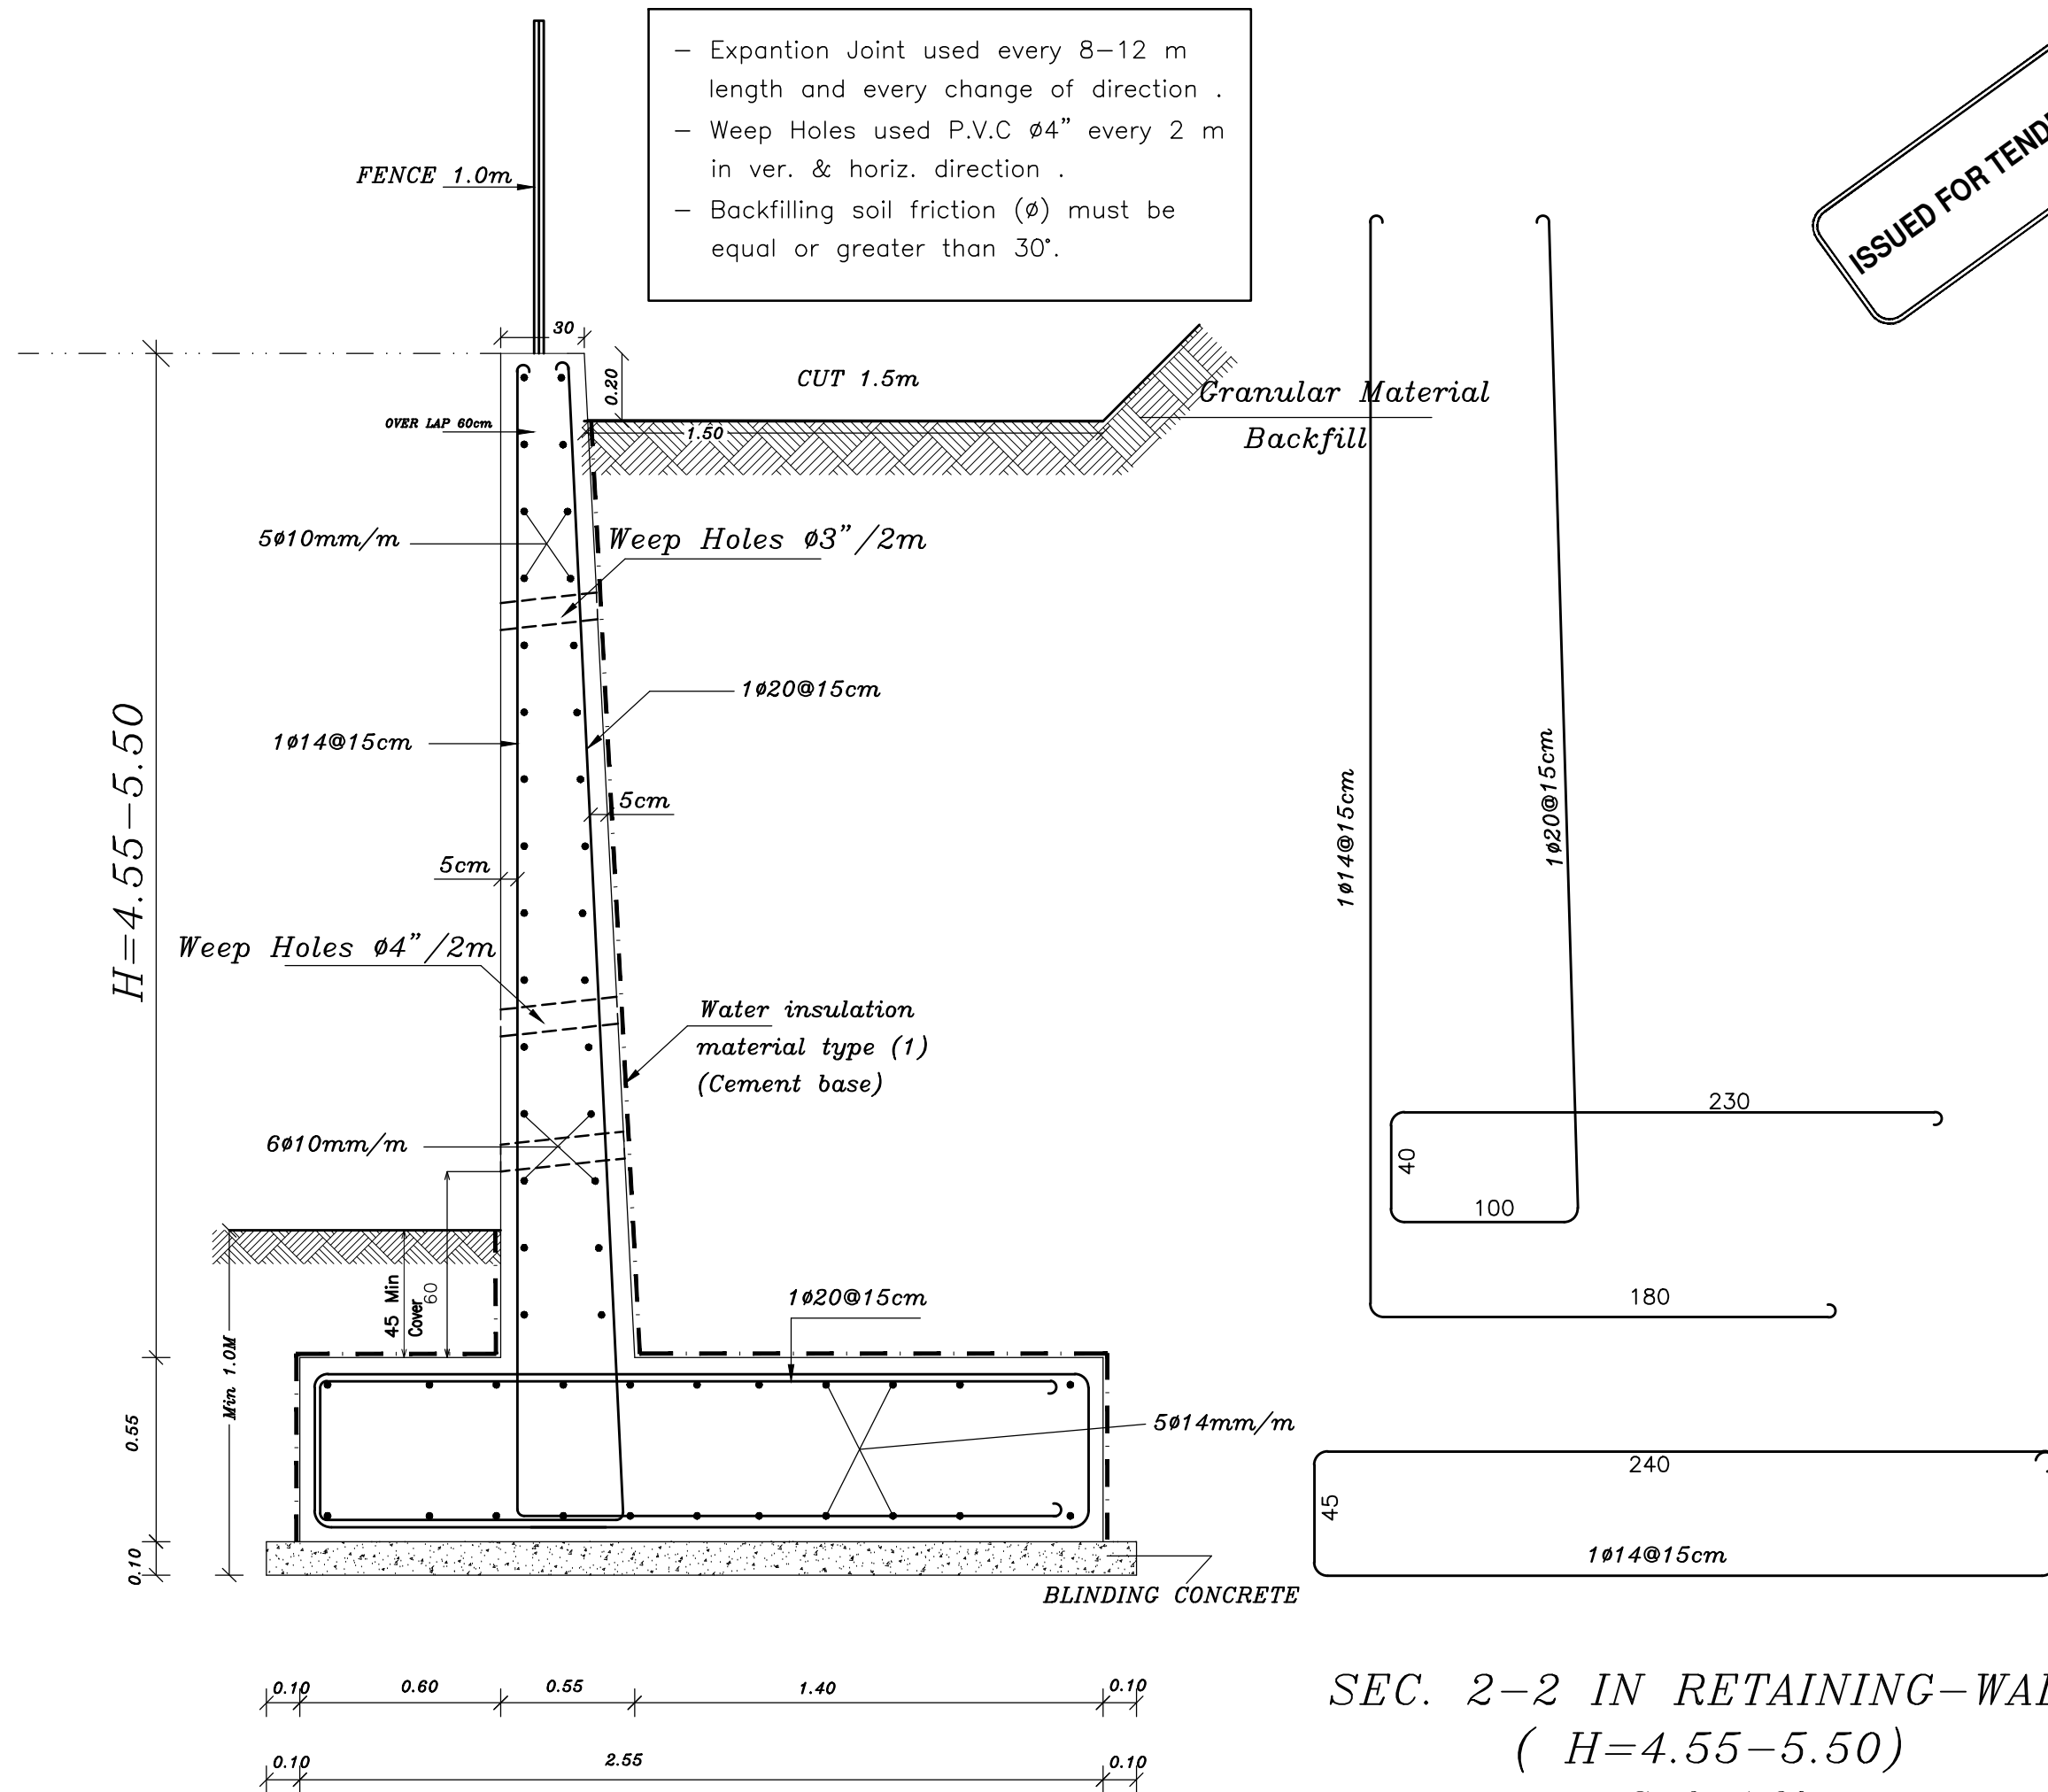

ISSUED FOR TENDERING

NOTES:—

- ALL DIMENSIONS ARE IN M. UNLESS NOTED OTHERWISE
- ALL LEVELS ARE IN M. UNLESS NOTED OTHERWISE
- DO NOT SCALE FROM DRAWINGS.

STRUCTURAL NOTES:—

- Allowable Bearing Pressure = 3.5 kg/cm² for isolated footing & 3.5 kg/cm² for strip footing. Foundation Depth as shown in details.
- Foundation designed for 4 floors
- Use concrete :—
 - B 300 for columns, column neck
 - B 300 for foundations, slabs, shear & retaining walls and stairs.
 - B 300 for slabs on grade.
 - B 300 for backing stone walls and fence walls.
 - B600 for blinding.
- Concrete cover as follows:—
 - 50mm for footings.
 - 50mm for columns & ground beams below grade.
 - 25mm for walls, columns, beams, and slabs.
- All structural steel used is high tensile deformed bars of Fy = 4200 kg/cm².
- All concrete, structural steel, blocks must tested and approved by consultant.
- All concrete members and works below finished gr. level must be insulated with two coats of bitumen.

LEGEND

SECTION NUMBER
REFERENCE SHEET NUMBER

DETAIL NUMBER
REFERENCE SHEET NUMBER

FLOOR FINISH LEVEL
FLOOR CONCRETE LEVEL

LEVEL SIGN IN PLAN

WINDOW NUMBER
REFERENCE SHEET NUMBER

DOOR NUMBER
REFERENCE SHEET NUMBER

RC CONCRETE FOR COL.

RC CONCRETE FOR WALLS

CONCRETE

STONE WALL

HOLLOW BLOCKS

INSULATION MATERIAL

REVISIONS

No.	DESCRIPTION	DATE

OWNER: STATE OF PALESTINE

MINISTRY OF EDUCATION
D.G. BUILDINGS

PROJECT NO: 2501/2025

CONTRACTING AUTHORITY:

Enabel
ENABEL
Belgian Development Agency

FINED BY:

Belgium
partner in development

PROJECT NAME:

Public works contract for the
'Construction of Al-Bakri Green Girls' School
In Hebron
Navision Code: PSE22001-10075

SHEET NAME:

**PROTOTYPE STRUCTURAL DETAILS
FOR RETAINING WALL (2)**

LOCATION:
City: HEBRON
BLOCK: 34425
PLOT NO:232
QUARTER/ LOCATION: AL-SHAABA

GOVERNATE: HEBRON

JOINT VENTURE

iproplan
Planungsgesellschaft mbH
Consulting Engineers and Architects

DESIGNED Mohammad al bado

CHECKED Mayya abdellatif

APPROVED Khaled Muhanna


DRAWN AUTO CAD

SCALE

DATE AUGUST 2025

DRG. No. SD-11

ISSUED FOR TENDERING

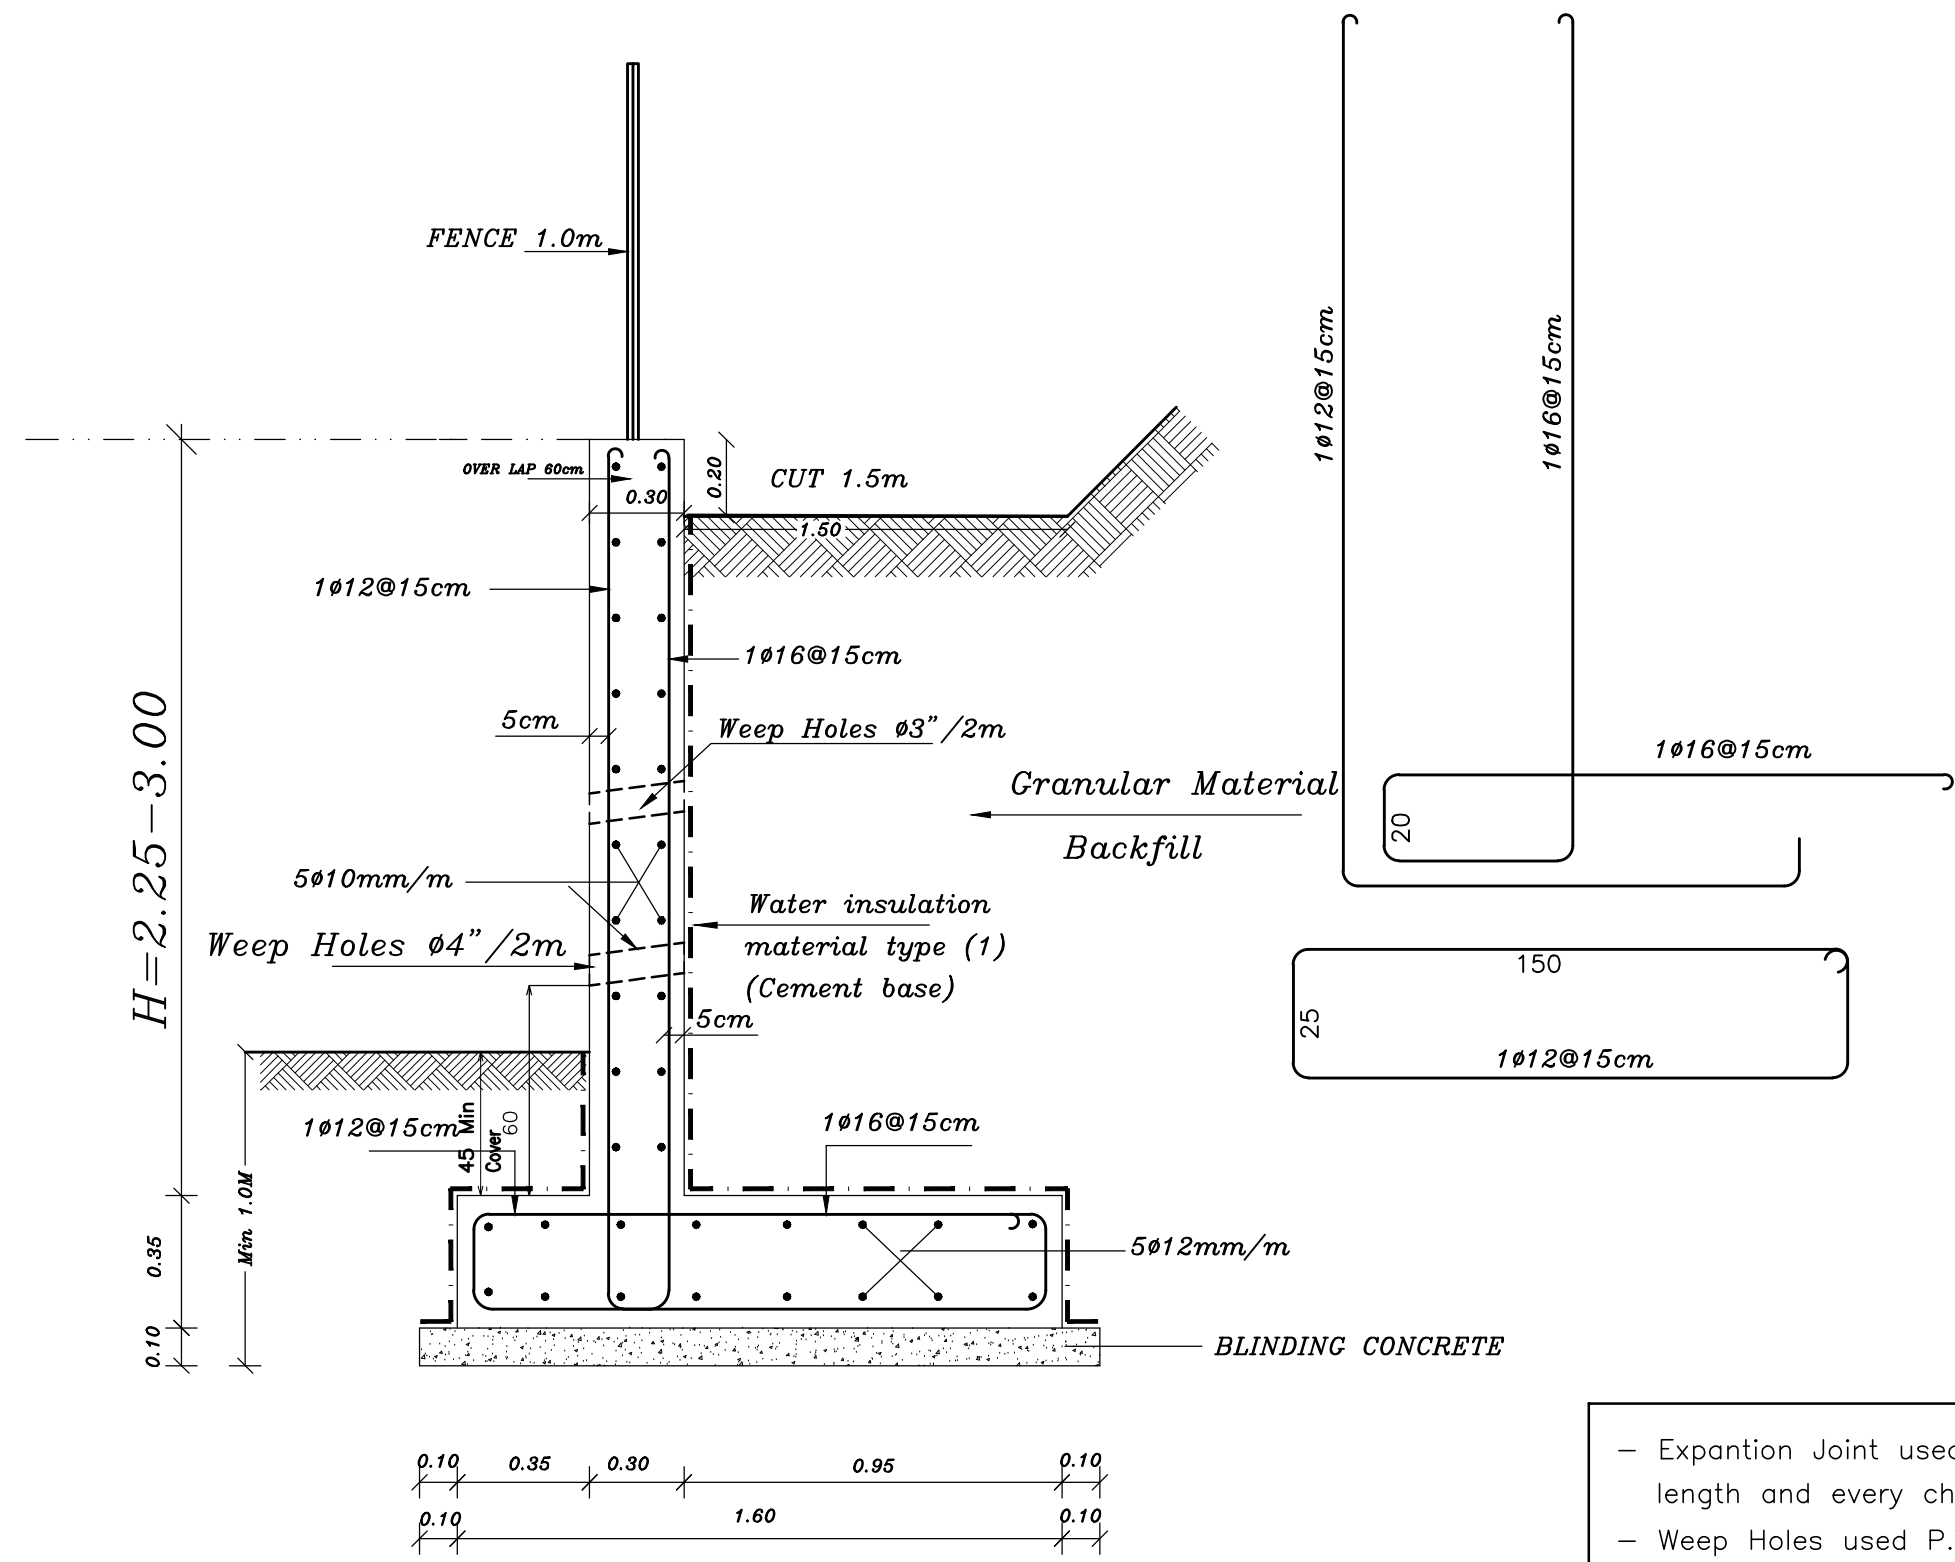

SEC. 3-3 IN RETAINING-WALL
(H=2.25-3.00)
Scale 1:20

- Expantion Joint used every 8-12 m length and every change of direction .
- Weep Holes used P.V.C Ø4" every 2 m in ver. & horiz. direction .
- Backfilling soil friction (Ø) must be equal or greater than 30°.

- NOTES:-**
- ALL DIMENSIONS ARE IN M. UNLESS NOTED OTHERWISE
 - ALL LEVELS ARE IN M. UNLESS NOTED OTHERWISE
 - DO NOT SCALE FROM DRAWINGS.
- STRUCTURAL NOTES:-**
- 1- Allowable Bearing Pressure =3.5 kg/cm² for isolated footing & 3.5 kg/cm² for strip footing. Foundation Depth as shown in details.
 - 2- Foundation designed for 4 floors
 - 3- Use concrete :-
 - B 300 for columns, column neck
 - B 300 for foundations, slabs, shear & retaining walls and stairs.
 - B 300 for slabs on grade.
 - B 300 for backing stone walls and fence walls.
 - B600 for blinding.
 - 4- Concrete cover as follows:-
 - 50mm for footings.
 - 50mm for columns & ground beams below grade.
 - 25mm for walls, columns, beams, and slabs.
 - 5- All structural steel used is high tensile deformed bars of Fy = 4200 kg/cm².
 - 6- All concrete, structural steel, blocks must tested and approved by consultant.
 - 7- All concrete members and works below finished gr. level must be insulated with two coats of bitumen.

LEGEND

SECTION NUMBER
REFERENCE SHEET NUMBER

DETAIL NUMBER
REFERENCE SHEET NUMBER

FLOOR FINISH LEVEL.
FLOOR CONCRETE LEVEL.

LEVEL SIGN IN PLAN

WINDOW NUMBER
REFERENCE SHEET NUMBER

DOOR NUMBER
REFERENCE SHEET NUMBER

RC CONCRETE FOR COL.

RC CONCRETE FOR WALLS

CONCRETE

STONE WALL

HOLLOW BLOCKS

INSULATION MATERIAL

REVISIONS

No.	DESCRIPTION	DATE

OWNER: STATE OF PALESTINE

MINISTRY OF EDUCATION
D.G. BUILDINGS

PROJECT NO: 2501/2025

CONTRACTING AUTHORITY:

ENABEL
ENABEL
Belgian Development Agency

FINED BY:

Belgium
partner in development

PROJECT NAME:

Public works contract for the
'Construction of Al-Bakri Green Girls' School
In Hebron
Navision Code: PSE22001-10075

SHEET NAME:

**PROTOTYPE STRUCTURAL DETAILS
FOR RETAINING WALL (3)**

LOCATION:
City: HEBRON
BLOCK: 34425
PLOT NO:222


GOVERNATE: HEBRON
QUARTER/ LOCATION: AL-SHAABA

JOINT VENTURE

iproplan
Planungsgesellschaft mbH
Consulting Engineers and Architects


AL-BAKRI GREEN GIRLS' SCHOOL
CONSULTING ENGINEERS
TEL: 05 22000000
FAX: 05 22000000
E-MAIL: info@albakri-engineers.com

DESIGNED	Mohammad al bado	SCALE	
CHECKED	Maysa abdelfattah	DATE	AUGUST 2025
APPROVED	Khaled Muhanna	DRG. No.	SD-12
DRAWN	AUTO CAD		

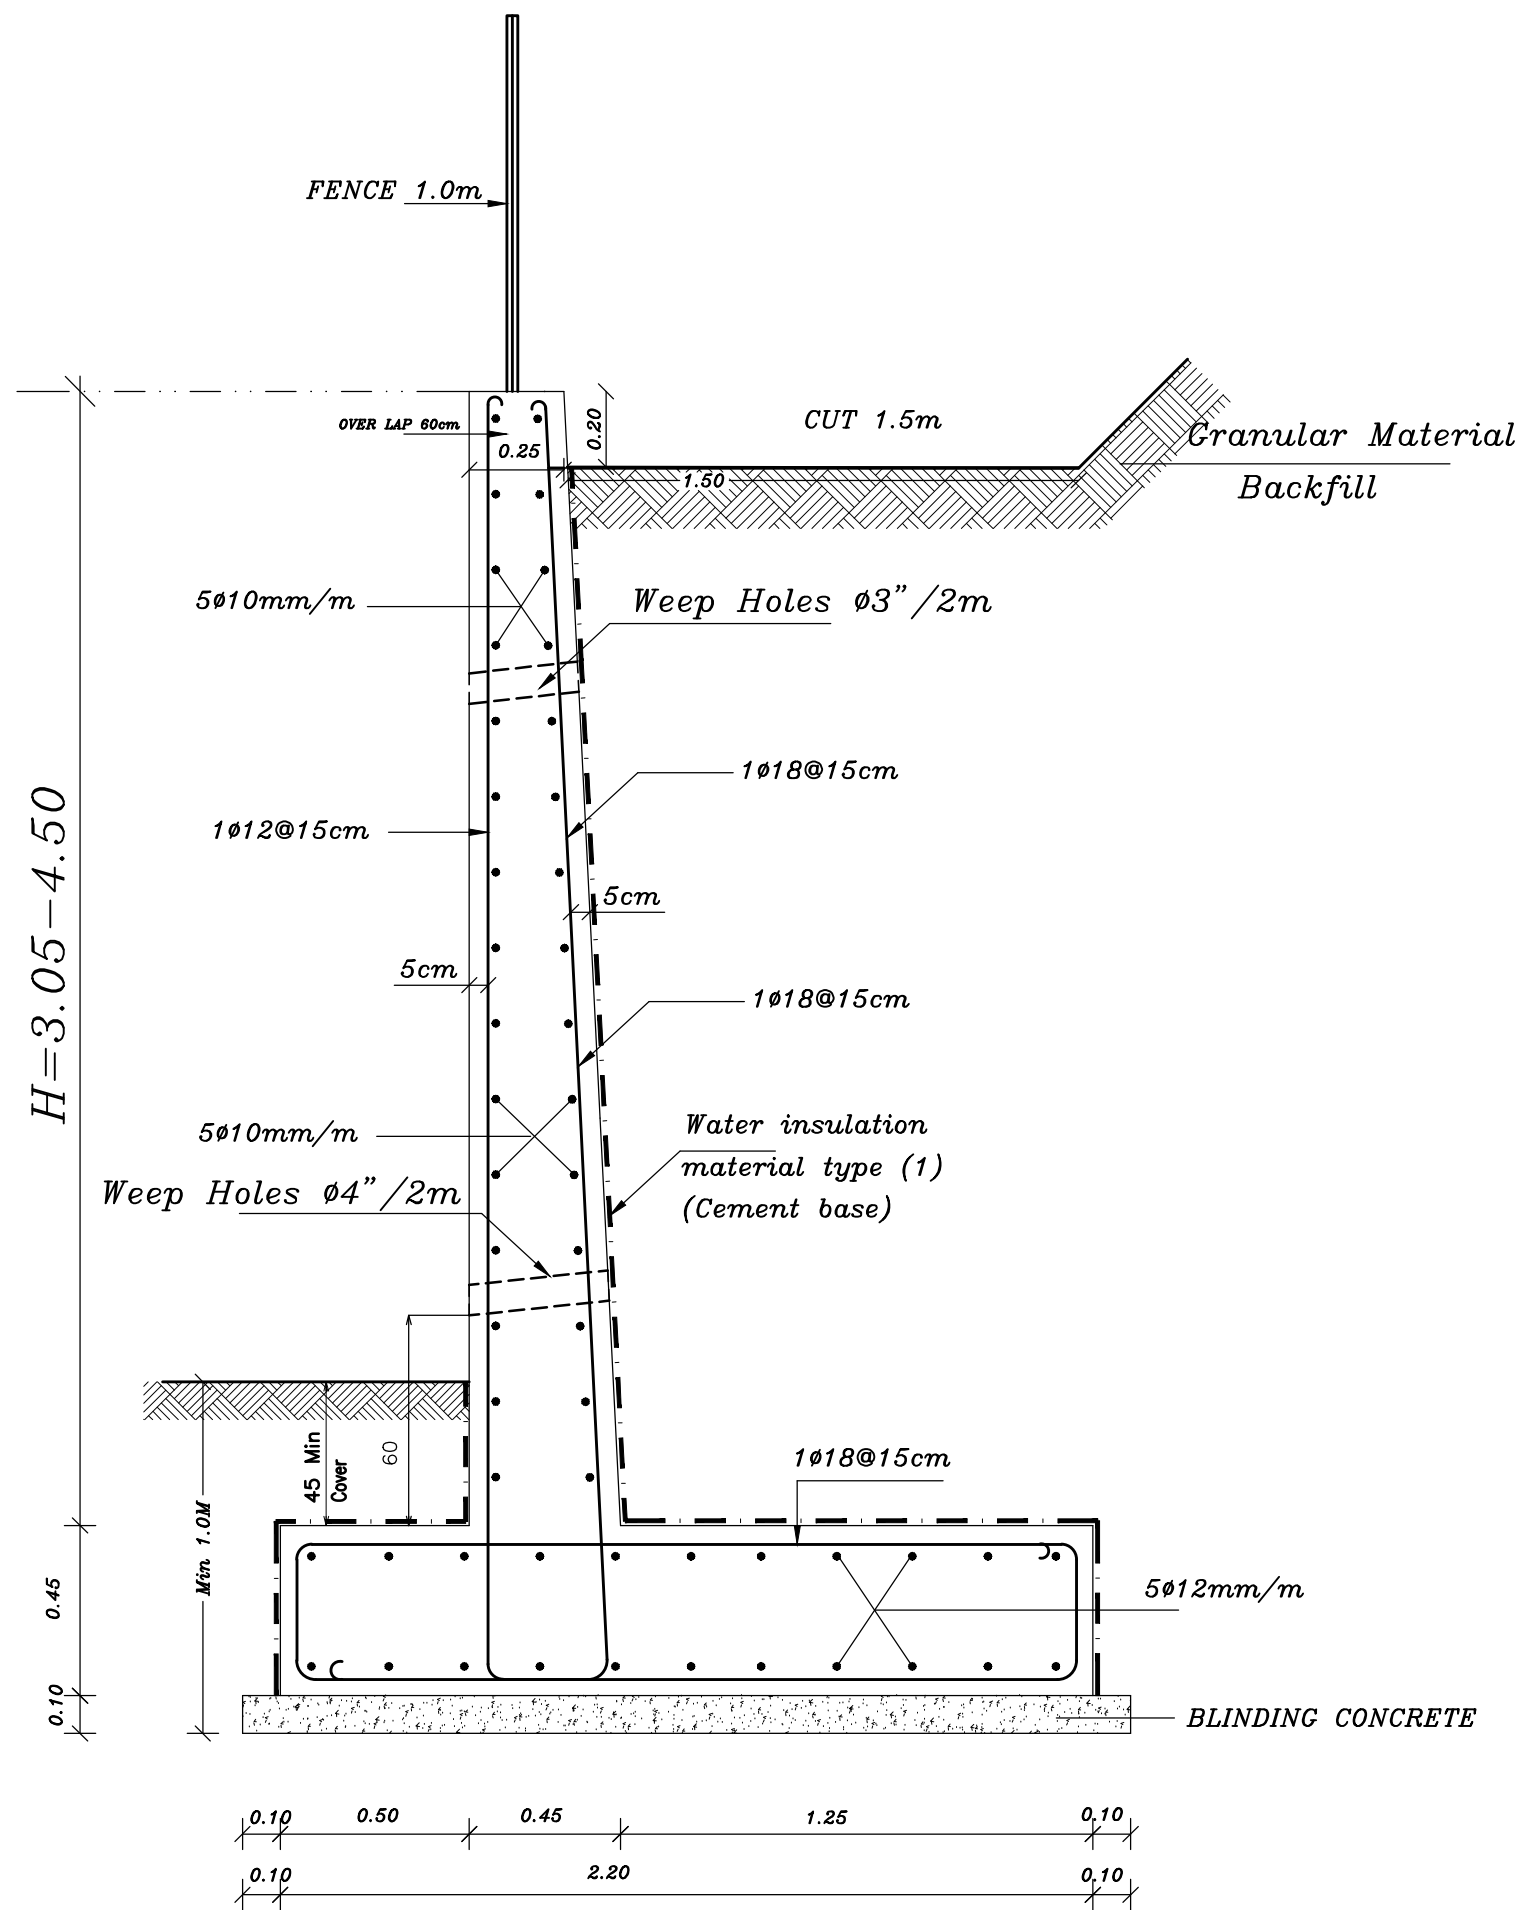

SEC. 4-4 IN RETAINING-WALL
(H=3.05-4.50)
Scale 1:20

- Expantion Joint used every 8–12 m length and every change of direction .
- Weep Holes used P.V.C ø4" every 2 m in ver. & horiz. direction .
- Backfilling soil friction (ϕ) must be equal or greater than 30°.

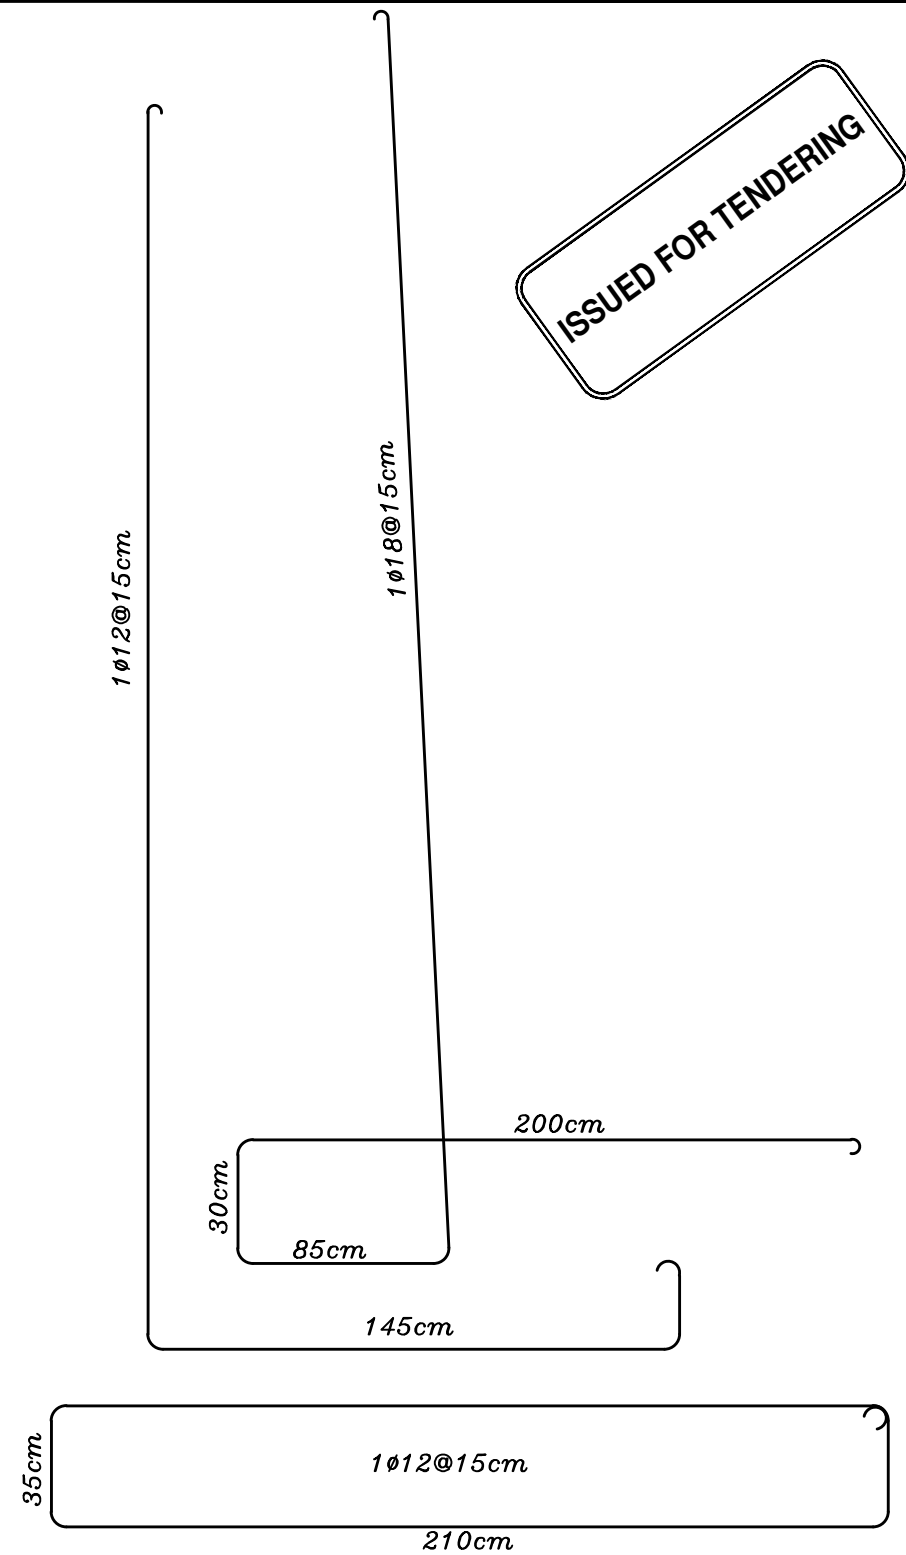

ISSUED FOR TENDERING

NOTES:—

- ALL DIMENSIONS ARE IN M UNLESS NOTED OTHERWISE
- ALL LEVELS ARE IN M. UNLESS NOTED OTHERWISE
- DO NOT SCALE FROM DRAWINGS.

STRUCTURAL NOTES:—

- 1- Allowable Bearing Pressure =3.5 kg/cm² for isolated footing & 3.5 kg/cm² for strip footing
Foundation Depth as shown in details.
- 2- Foundation designed for 4 floors
- 3- Use concrete :—
 - B 300 for columns, column neck
 - B 300 for foundations, slabs, shear & retaining walls and stairs.
 - B 300 for slabs on grade.
 - B 300 for backing stone walls and fence walls.
 - B600 for blinding.
- 4- Concrete cover as follows:—
 - 50mm for footings.
 - 50mm for columns & ground beams below grade.
 - 25mm for walls, columns, beams, and slabs.
- 5- All structural steel used is high tensile deformed bars of $F_y = 4200$ kg/cm².
- 6- All concrete, structural steel, blocks must tested and approved by consultant.
- 7- All concrete members and works below finished gr. level must be insulated with two coats of bitumen.

LEGEND

SECTION NUMBER
REFERENCE SHEET NUMBER

DETAIL NUMBER
REFERENCE SHEET NUMBER

FLOOR FINISH LEVEL.
FLOOR CONCRETE LEVEL.

LEVEL, SIGN IN PLAN

WINDOW NUMBER
REFERENCE SHEET NUMBER

DOOR NUMBER
REFERENCE SHEET NUMBER

RC CONCRETE FOR COL.

RC CONCRETE FOR WALLS

CONCRETE

STONE WALL

HOLLOW BLOCKS

INSULATION MATERIAL

REVISIONS

No.	DESCRIPTION	DATE

OWNER: STATE OF PALESTINE

MINISTRY OF EDUCATION
D.G. BUILDINGS

PROJECT NO: 2501/2025

CONTRACTING AUTHORITY:

Enabel
ENABEL
Belgian Development Agency

FINED BY:

Belgium
partner in development

PROJECT NAME:

Public works contract for the
'Construction of Al-Bakri Green Girls' School
In Hebron
Navision Code: PSE22001-10075

SHEET NAME:

**PROTOTYPE STRUCTURAL DETAILS
FOR RETAINING WALL (4)**

LOCATION:
City: HEBRON
BLOCK: 34425
PLOT NO:232
QUARTER/ LOCATION: AL-SHAABA

GOVERNATE: HEBRON

JOINT VENTURE

iproplan
Planungsgesellschaft mbH
Consulting Engineers and Architects

DESIGNED Mohammad al bado

CHECKED Mayya abdelfattah

APPROVED Khaleel Muhanna


DRAWN AUTO CAD

SCALE

DATE AUGUST 2025

DRG. No. SD-13

ISSUED FOR TENDERING

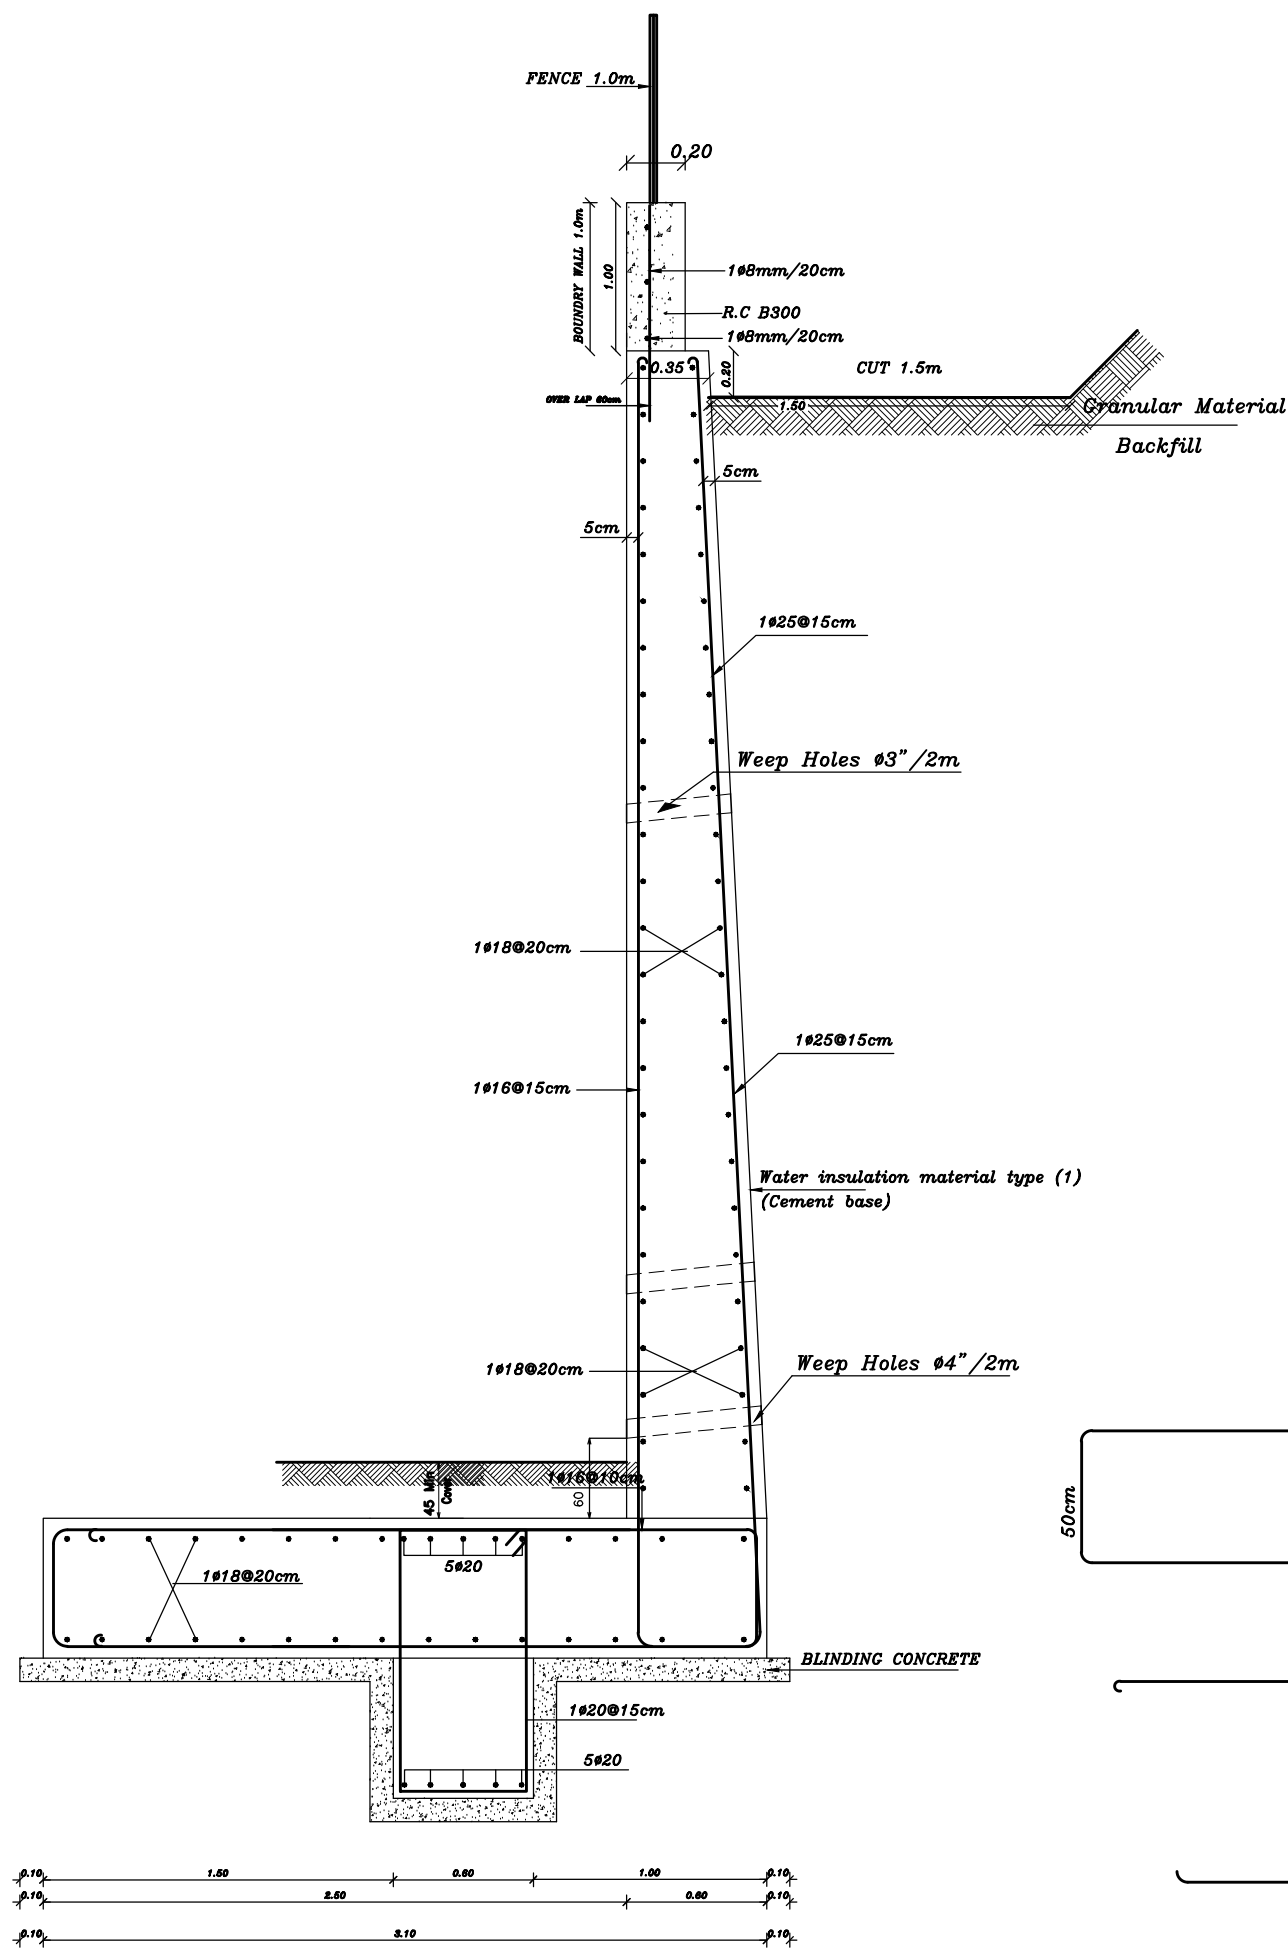

SEC. 6-6 IN RETAINING-WALL
(H=5.00-6.50)
Scale 1:20

NOTES:-

- ALL DIMENSIONS ARE IN M. UNLESS NOTED OTHERWISE
- ALL LEVELS ARE IN M. UNLESS NOTED OTHERWISE
- DO NOT SCALE FROM DRAWINGS.

STRUCTURAL NOTES:-

- 1- Allowable Bearing Pressure = 3.5 kg/cm² for isolated footing & 3.5 kg/cm² for strip footing. Foundation Depth as shown in details.
- 2- Foundation designed for 4 floors
- 3- Use concrete 1:-
 - B 300 for columns, column neck
 - B 300 for foundations, slabs, shear & retaining walls and stairs.
 - B 300 for slabs on grade.
 - B 300 for backing stone walls and fence walls.
 - B600 for blinding.
- 4- Concrete cover as follows:-
 - 50mm for footings.
 - 50mm for columns & ground beams below grade.
 - 25mm for walls, columns, beams, and slabs.
- 5- All structural steel used is high tensile deformed bars of $F_y = 4200$ kg/cm².
- 6- All concrete, structural steel, blocks must tested and approved by consultant.
- 7- All concrete members and works below finished gr. level must be insulated with two coats of bitumen.

LEGEND

	SECTION NUMBER	REFERENCE SHEET NUMBER
	DETAIL NUMBER	REFERENCE SHEET NUMBER

FLOOR FINISH LEVEL.
FLOOR CONCRETE LEVEL.

	LEVEL, SIGN IN PLAN	RC CONCRETE FOR COL.
	LEVEL, SIGN IN PLAN	RC CONCRETE FOR WALLS
	LEVEL, SIGN IN PLAN	CONCRETE
	LEVEL, SIGN IN PLAN	STONE WALL
	LEVEL, SIGN IN PLAN	HOLLOW BLOCKS
	LEVEL, SIGN IN PLAN	INSULATION MATERIAL

WINDOW NUMBER
REFERENCE SHEET NUMBER

DOOR NUMBER
REFERENCE SHEET NUMBER

REVISIONS

No.	DESCRIPTION	DATE

OWNER: STATE OF PALESTINE

MINISTRY OF EDUCATION
D.G. BUILDINGS

PROJECT NO: 2501/2025

CONTRACTING AUTHORITY:

ENABEL
ENABEL
Belgian Development Agency

FINED BY:

Belgium
partner in development

PROJECT NAME:

Public works contract for the
'Construction of Al-Bakri Green Girls' School
In Hebron
Navision Code: PSE22001-10075

SHEET NAME:

**PROTOTYPE STRUCTURAL DETAILS
FOR RETAINING WALL (6)**

LOCATION:
City: HEBRON
BLOCK: 34425
PLOT NO:232
QUARTER/ LOCATION: AL-SHAABA

GOVERNMENT: HEBRON

JOINT VENTURE

iproplan
Planungsgesellschaft mbH
Consulting Engineers and Architects

Consulting Engineers
AL-SHAABA
TEL: 09 35000000
FAX: 09 35000000
E-MAIL: info@iproplan.com

DESIGNED	Mohammad al bado	SCALE	
CHECKED	Maysa abdelfattah	DATE	AUGUST 2025
APPROVED	Khaled Muhanna	DRG. No.	SD-15
DRAWN	AUTO CAD		

ISSUED FOR TENDERING

- NOTES:-**
- ALL DIMENSIONS ARE IN M. UNLESS NOTED OTHERWISE
 - ALL LEVELS ARE IN M. UNLESS NOTED OTHERWISE
 - DO NOT SCALE FROM DRAWINGS.
- STRUCTURAL NOTES:-**
- 1- Allowable Bearing Pressure = 3.5 kg/cm² for isolated footing & 3.5 kg/cm² for strip footing. Foundation Depth as shown in details.
 - 2- Foundation designed for 4 floors
 - 3- Use concrete :-
 - B 300 for columns, column neck
 - B 300 for foundations, slabs, shear & retaining walls and stairs.
 - B 300 for slabs on grade.
 - B 300 for backing stone walls and fence walls.
 - B600 for blinding.
 - 4- Concrete cover as follows:-
 - 50mm for footings.
 - 50mm for columns & ground beams below grade.
 - 25mm for walls, columns, beams, and slabs.
 - 5- All structural steel used is high tensile deformed bars of $F_y = 4200$ kg/cm².
 - 6- All concrete, structural steel, blocks must tested and approved by consultant.
 - 7- All concrete members and works below finished gr. level must be insulated with two coats of bitumen.

LEGEND

SECTION NUMBER
REFERENCE SHEET NUMBER

DETAIL NUMBER
REFERENCE SHEET NUMBER

FLOOR FINISH LEVEL
FLOOR CONCRETE LEVEL

LEVEL SIGN IN PLAN

WINDOW NUMBER
REFERENCE SHEET NUMBER

DOOR NUMBER
REFERENCE SHEET NUMBER

RC CONCRETE FOR COL.

RC CONCRETE FOR WALLS

CONCRETE

STONE WALL

HOLLOW BLOCKS

INSULATION MATERIAL

REVISIONS

No.	DESCRIPTION	DATE

OWNER: STATE OF PALESTINE

MINISTRY OF EDUCATION
D.G. BUILDINGS

PROJECT NO: 2501/2025

CONTRACTING AUTHORITY:

ENabel
ENABEL
Belgian Development Agency

FINED BY:

Belgium
partner in development

PROJECT NAME:

Public works contract for the
'Construction of Al-Bakri Green Girls' School
In Hebron
Navision Code: PSE22001-10075

SHEET NAME:

**PROTOTYPE STRUCTURAL DETAILS
FOR RETAINING WALL (7)**

LOCATION:
City: HEBRON
BLOCK: 34425
PLOT NO:222
QUARTER/ LOCATION: AL-SHAABA

GOVERNATE: HEBRON

JOINT VENTURE

iproplan
Planungsgesellschaft mbH
Consulting Engineers and Architects

DESIGNED Mohammad al bado

CHECKED Mayya abdelfattah


APPROVED Khaled Muhanna

DRAWN AUTO CAD


SCALE

DATE AUGUST 2025


DRG. No. SD-16

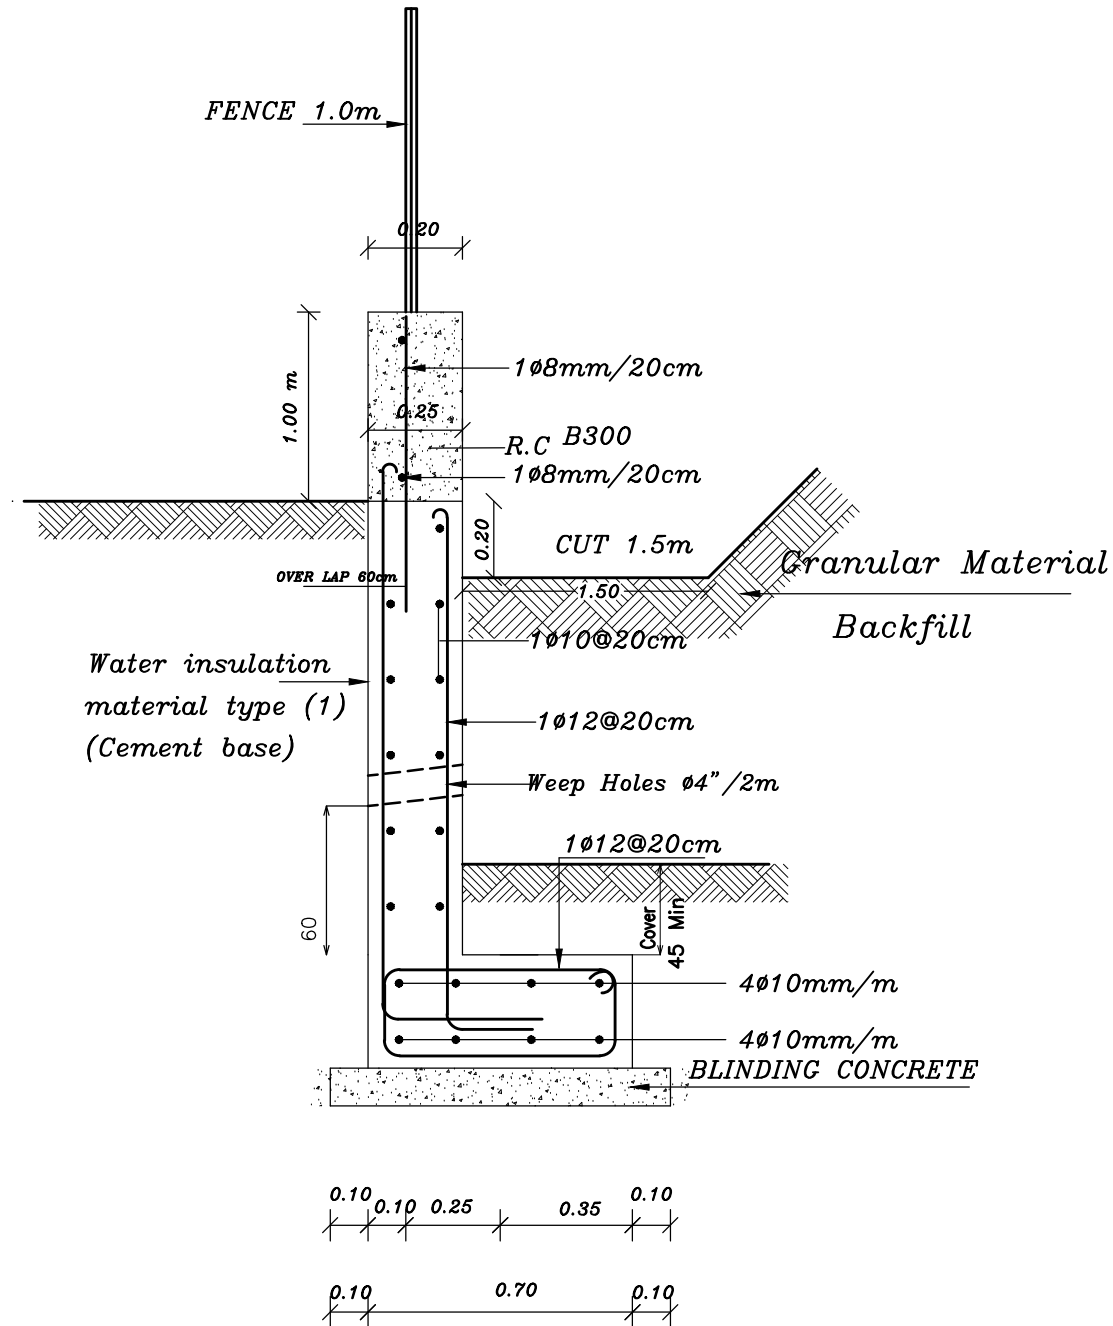

SEC. 7-7 IN RETAINING-WALL
Scale 1:20

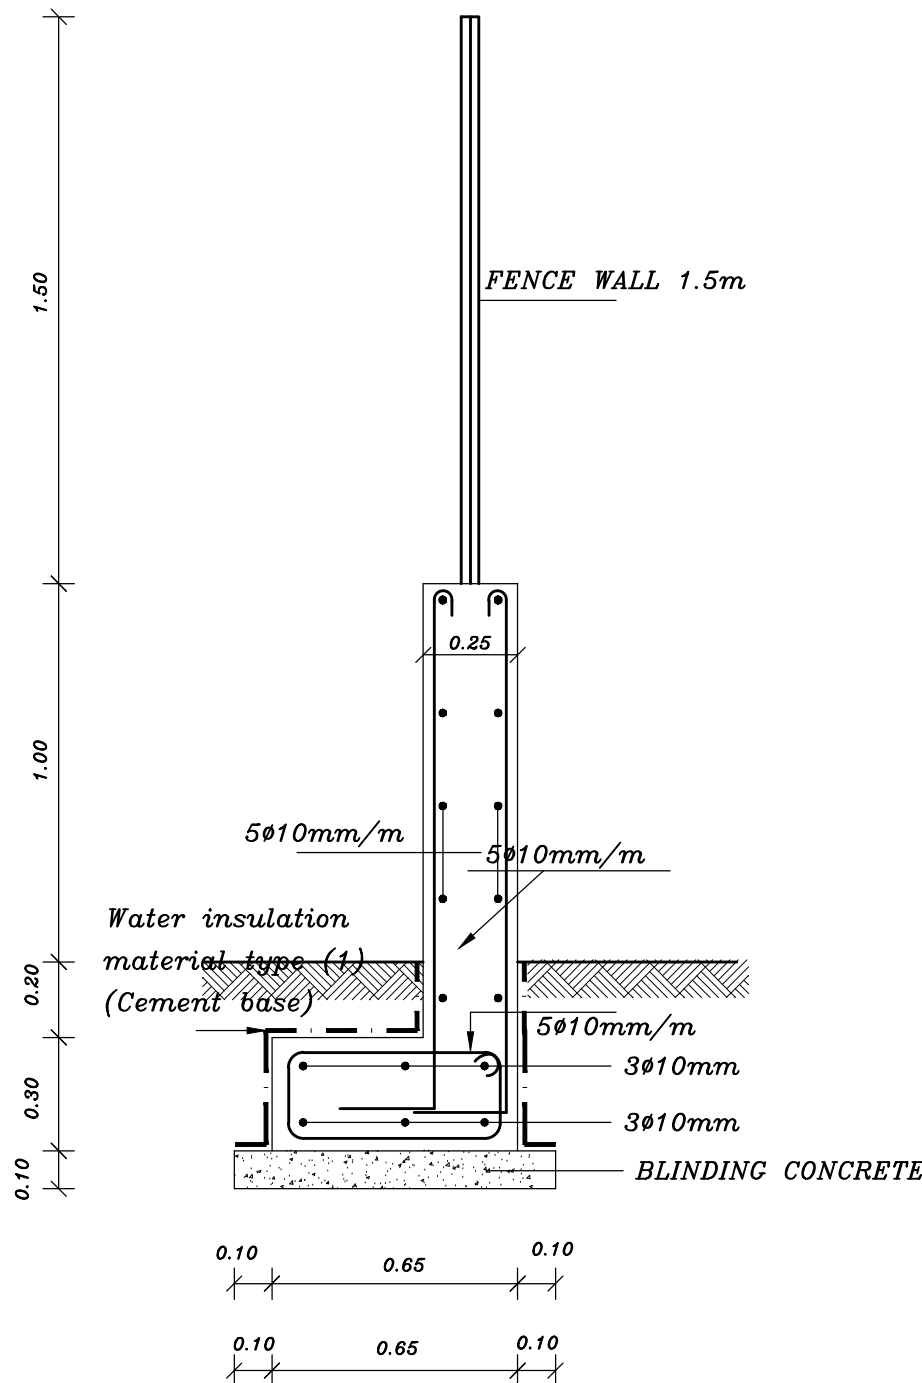

SECTION 8-8 BOUNDARY /FENCE WALL
Scale 1:20

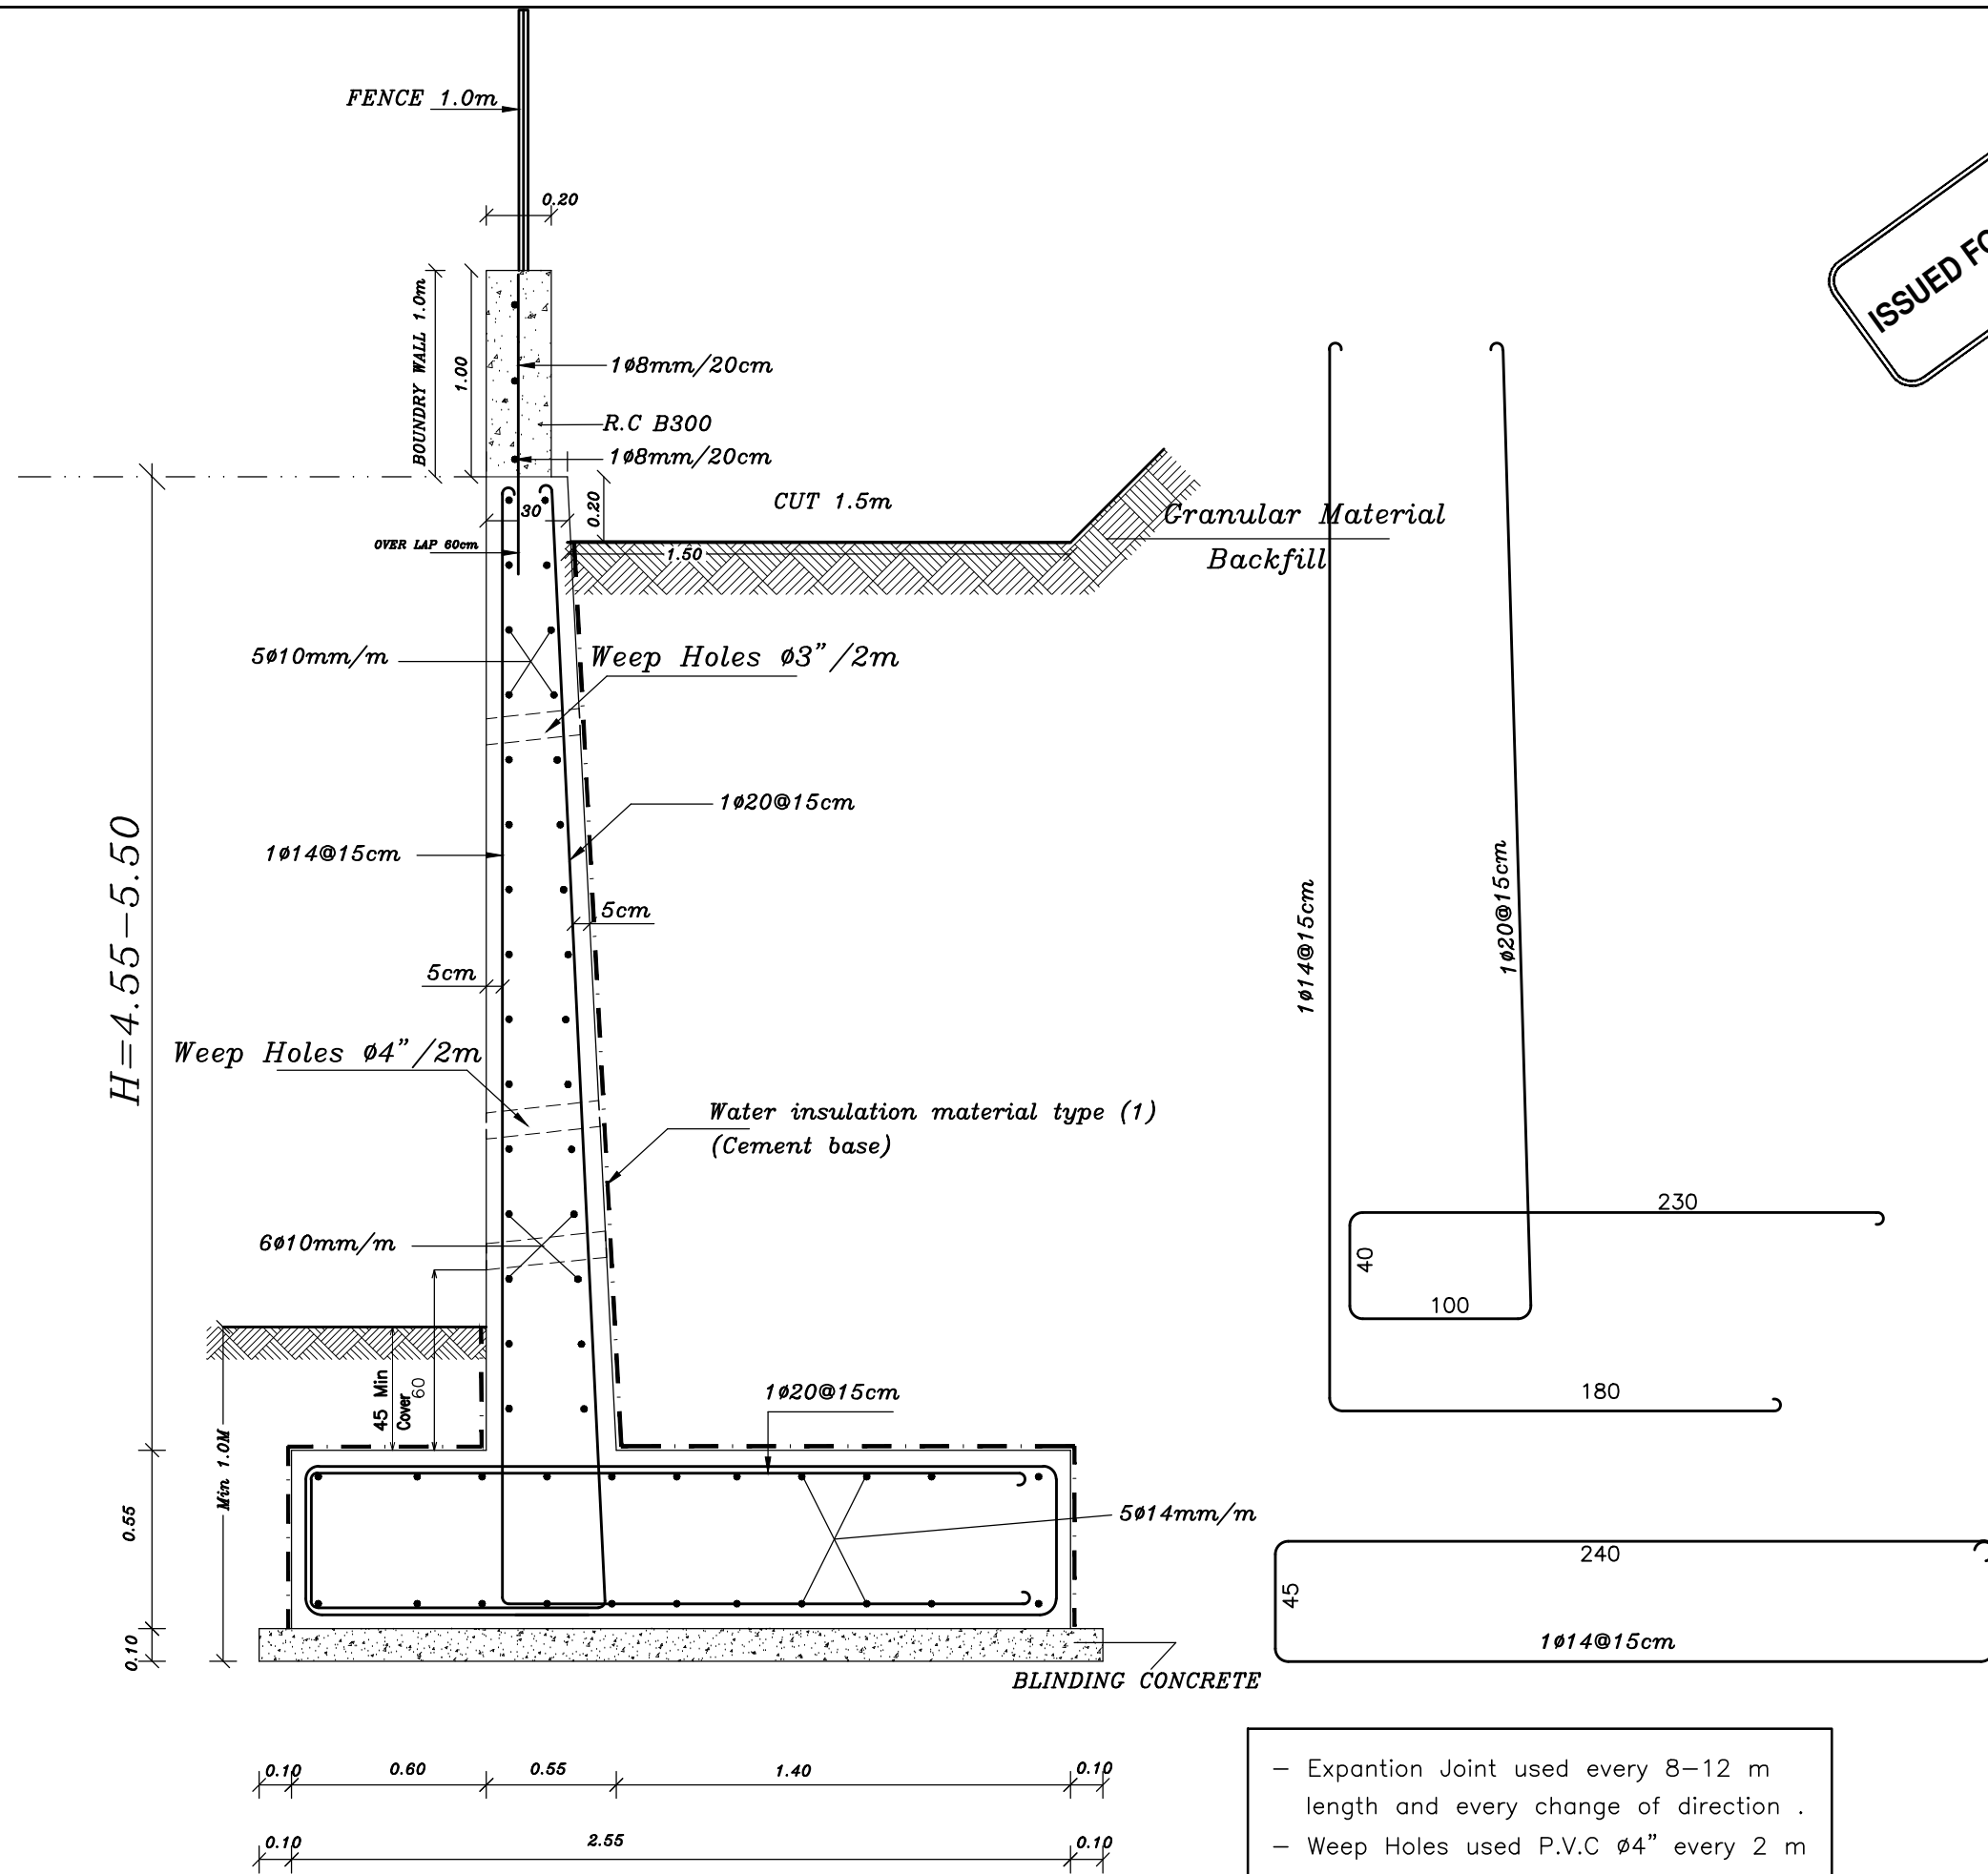

ISSUED FOR TENDERING

NOTES:-

- ALL DIMENSIONS ARE IN M. UNLESS NOTED OTHERWISE
- ALL LEVELS ARE IN M. UNLESS NOTED OTHERWISE
- DO NOT SCALE FROM DRAWINGS.

STRUCTURAL NOTES:-

- 1- Allowable Bearing Pressure = 3.5 kg/cm² for isolated footing & 3.5 kg/cm² for strip footing. Foundation Depth as shown in details.
- 2- Foundation designed for 4 floors
- 3- Use concrete :-
 - B 300 for columns, column neck
 - B 300 for foundations, slabs, shear & retaining walls and stairs.
 - B 300 for slabs on grade.
 - B 300 for backing stone walls and fence walls.
 - B600 for blinding.
- 4- Concrete cover as follows:-
 - 50mm for footings.
 - 50mm for columns & ground beams below grade.
 - 25mm for walls, columns, beams, and slabs.
- 5- All structural steel used is high tensile deformed bars of $F_y = 4200$ kg/cm².
- 6- All concrete, structural steel, blocks must tested and approved by consultant.
- 7- All concrete members and works below finished gr. level must be insulated with two coats of bitumen.

LEGEND

SECTION NUMBER
REFERENCE SHEET NUMBER

DETAIL NUMBER
REFERENCE SHEET NUMBER

FLOOR FINISH LEVEL
FLOOR CONCRETE LEVEL

LEVEL SIGN IN PLAN

WINDOW NUMBER
REFERENCE SHEET NUMBER

DOOR NUMBER
REFERENCE SHEET NUMBER

RC CONCRETE FOR COL.

RC CONCRETE FOR WALLS

CONCRETE

STONE WALL

HOLLOW BLOCKS

INSULATION MATERIAL

REVISIONS

No.	DESCRIPTION	DATE

OWNER: STATE OF PALESTINE

MINISTRY OF EDUCATION
D.G. BUILDINGS

PROJECT NO: 2501/2025

CONTRACTING AUTHORITY:

Enabel
ENABEL
Belgian Development Agency

FINED BY:

Belgium
partner in development

PROJECT NAME:

Public works contract for the
'Construction of Al-Bakri Green Girls' School
In Hebron
Navision Code: PSE22001-10075

SHEET NAME:

**PROTOTYPE STRUCTURAL DETAILS
FOR RETAINING WALL (8)**

LOCATION:
City: HEBRON GOVERNATE: HEBRON
BLOCK: 34425 PLOT NO:232 QUARTER/ LOCATION: AL-SHAABA

JOINT VENTURE

iproplan
Planungsgesellschaft mbH
Consulting Engineers and Architects

DESIGNED Mohammad al bado **SCALE**


CHECKED Mayya abdelfattah **DATE** AUGUST 2025

APPROVED Khaleel Muhanna **DRG. No.** SD-17

DRAWN AUTO CAD

- Expansion Joint used every 8-12 m length and every change of direction .
- Weep Holes used P.V.C Ø4" every 2 m in ver. & horiz. direction .
- Backfilling soil friction (Ø) must be equal or greater than 30°.

- 

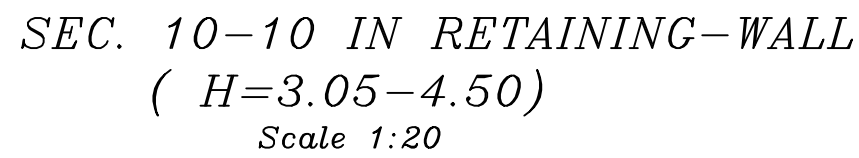


DESIGNED	Mohammad al bada	SCALE	
CHECKED	Maysa abdelattah	DATE	AUGUST 20
APPROVED	Khaled Muhanna	DRG. No.	SD-1
DRAWN	AUTO CAD		

DESIGNED	Mohammad al bada	SCALE	
CHECKED	Maysa abdelattah	DATE	AUGUST 20
APPROVED	Khaled Muhanna	DRG. No.	SD-1
DRAWN	AUTO CAD		


DESIGNED	Mohammad al bada	SCALE	
CHECKED	Maysa abdelfattah	DATE	AUGUST 2025
APPROVED	Khaled Muhanna	DRG. No.	SD-21
DRAWN	AUTO CAD		

ISSUED FOR TENDERING

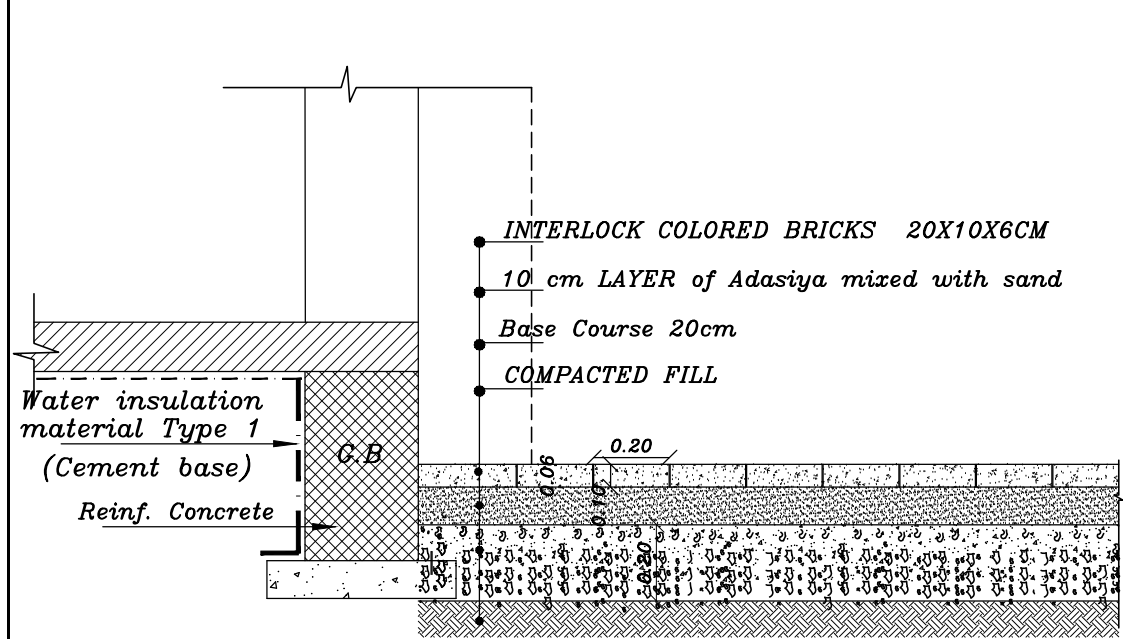


SECTION (B-B) IN SIDEWALK

SCALE 1:20

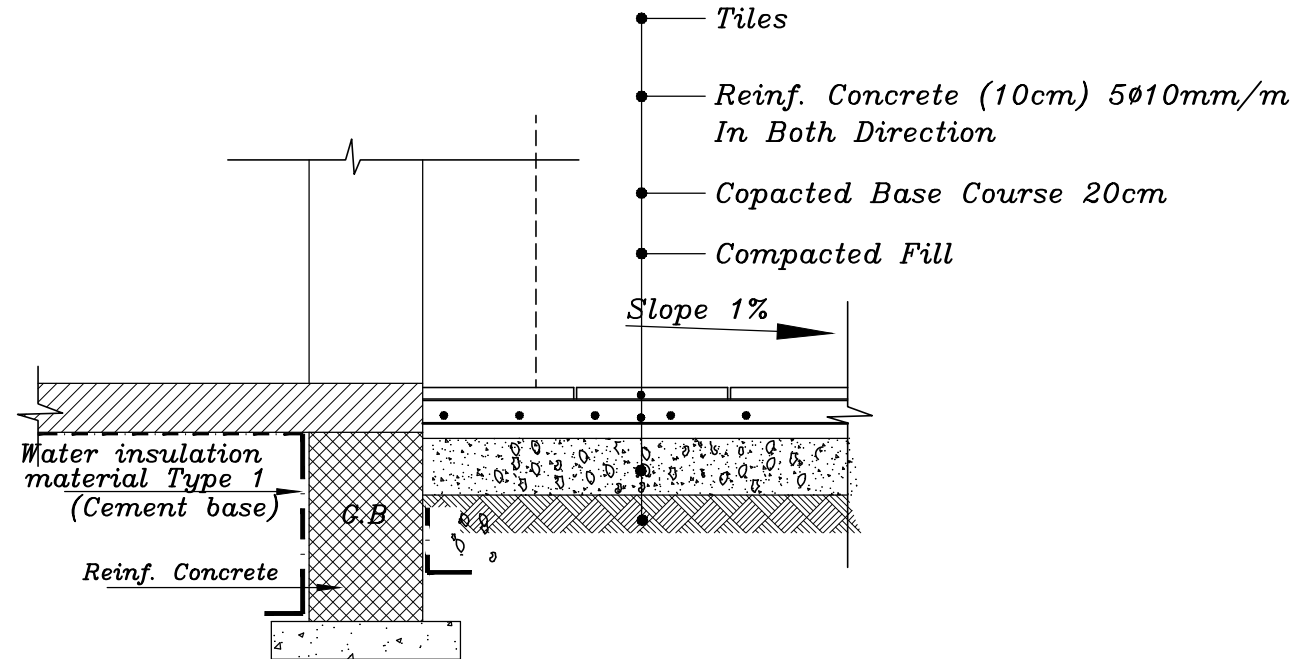

SECTION (C-C) IN SIDEWALK

SCALE 1:20

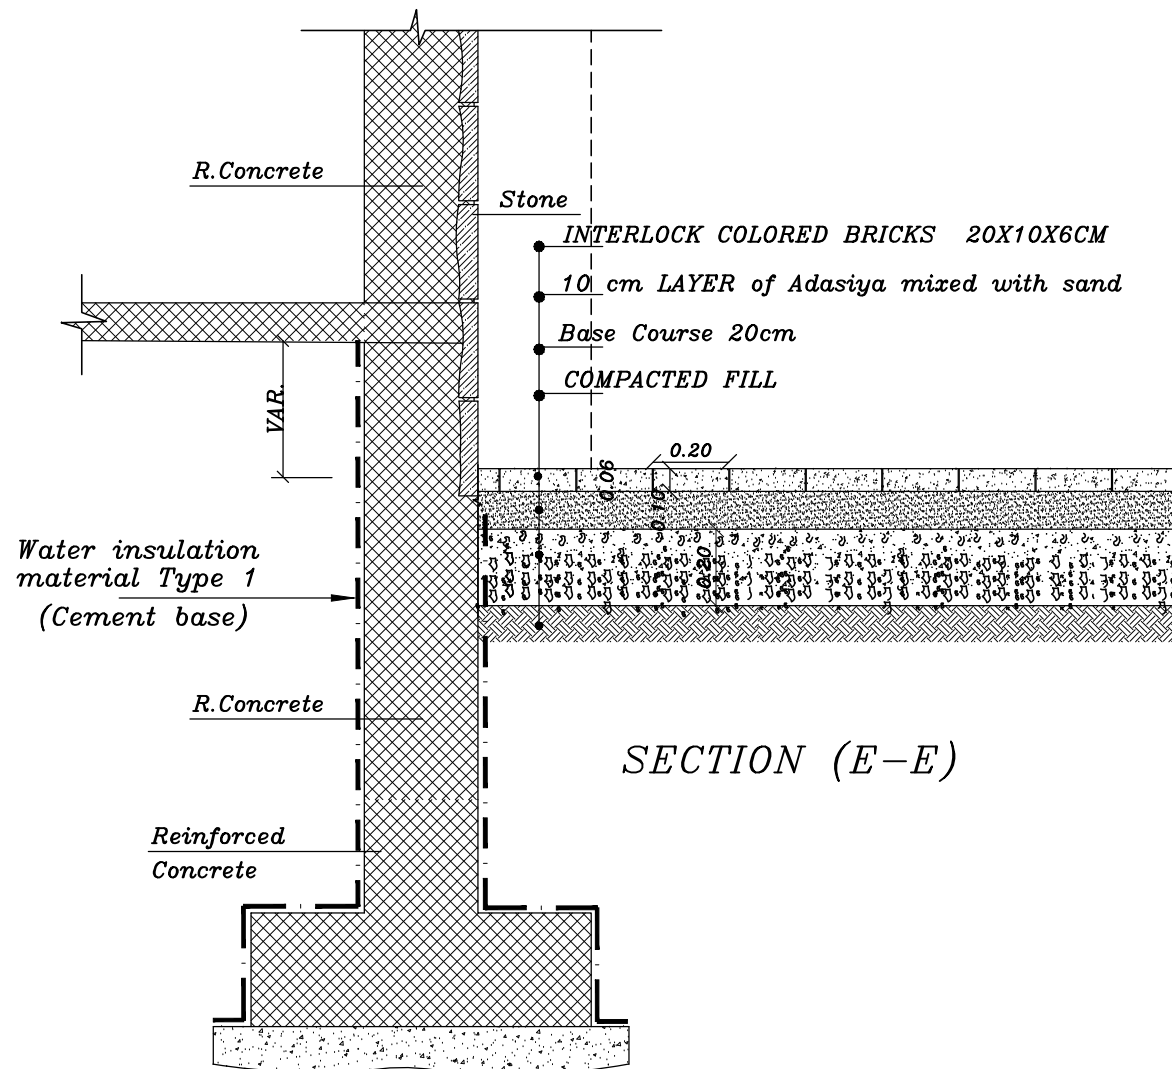

SECTION (E-E)

NOTES:-

- ALL DIMENSIONS ARE IN M. UNLESS NOTED OTHERWISE
- ALL LEVELS ARE IN M. UNLESS NOTED OTHERWISE
- DO NOT SCALE FROM DRAWINGS.

STRUCTURAL NOTES:-

- 1- Allowable Bearing Pressure = 3.5 kg/cm² for isolated footing & 3.5 kg/cm² for strip footing. Foundation Depth as shown in details.
- 2- Foundation designed for 4 floors
- 3- Use concrete :-
 - B 300 for columns, column neck
 - B 300 for foundations, slabs, shear & retaining walls and stairs.
 - B 300 for slabs on grade.
 - B 300 for backing stone walls and fence walls.
 - B600 for binding.
- 4- Concrete cover as follows:-
 - 50mm for footings.
 - 50mm for columns & ground beams below grade.
 - 25mm for walls, columns, beams, and slabs.
- 5- All structural steel used is high tensile deformed bars of Fy = 4200 kg/cm².
- 6- All concrete, structural steel, blocks must tested and approved by consultant.
- 7- All concrete members and works below finished gr. level must be insulated with two coats of bitumen.

LEGEND

	SECTION NUMBER
	REFERENCE SHEET NUMBER
	DETAIL NUMBER
	REFERENCE SHEET NUMBER
	FLOOR FINISH LEVEL.
	FLOOR CONCRETE LEVEL.
	LEVEL SIGN IN PLAN
	WINDOW NUMBER
	REFERENCE SHEET NUMBER
	DOOR NUMBER
	REFERENCE SHEET NUMBER
	RC CONCRETE FOR COL.
	RC CONCRETE FOR WALLS
	CONCRETE
	STONE WALL
	HOLLOW BLOCKS
	INSULATION MATERIAL

REVISIONS

No.	DESCRIPTION	DATE

OWNER: STATE OF PALESTINE



MINISTRY OF EDUCATION
D.G. BUILDINGS

PROJECT NO: 2501/2025

CONTRACTING AUTHORITY:

Enabel

ENABEL
Belgian Development Agency

FINDED BY:

Belgium
partner in development

PROJECT NAME:

Public works contract for the
'Construction of Al-Bakri Green Girls' School
In Hebron
Navision Code: PSE22001-10075

SHEET NAME:

PROTOTYPE STRUCTURAL DETAILS
FOR EXTERNAL WORKS (2)

LOCATION:

City: HEBRON

BLOCK: 34425

PLOT NO:232

QUARTER/

LOCATION: AL-SHAABA


GOVERNATE: HEBRON

JOINT VENTURE

iproplan
Planungsgesellschaft mbH
Consulting Engineers
AL-BAKRI GREEN GIRLS' SCHOOL
HEBRON
TEL: 00970 8 2501 2025 FAX: 00970 8 2501 2025
E-MAIL: info@iproplan.com WEBSITE: www.iproplan.com


DESIGNED	Mohammad al bado	SCALE	
CHECKED	Maysa abdelfattah	DATE	AUGUST 2025
APPROVED	Khaled Muhanna	DRG. No.	SD-22
DRAWN	AUTO CAD		

ISSUED FOR TENDERING

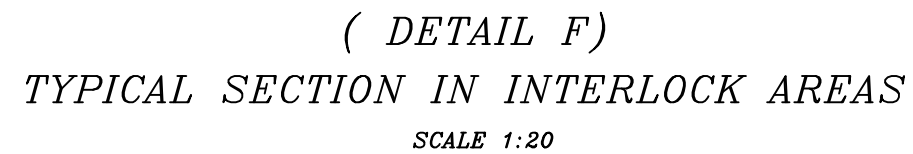

ISSUED FOR TENDERING

DESIGNED	Mohammad al bada		SCALE	
CHECKED	Maysa abdelfattah		DATE	AUGUST 2025
APPROVED	Rhaleh Muihanna		DRG. No.	SD-23
DRAWN	AUTO CAD			

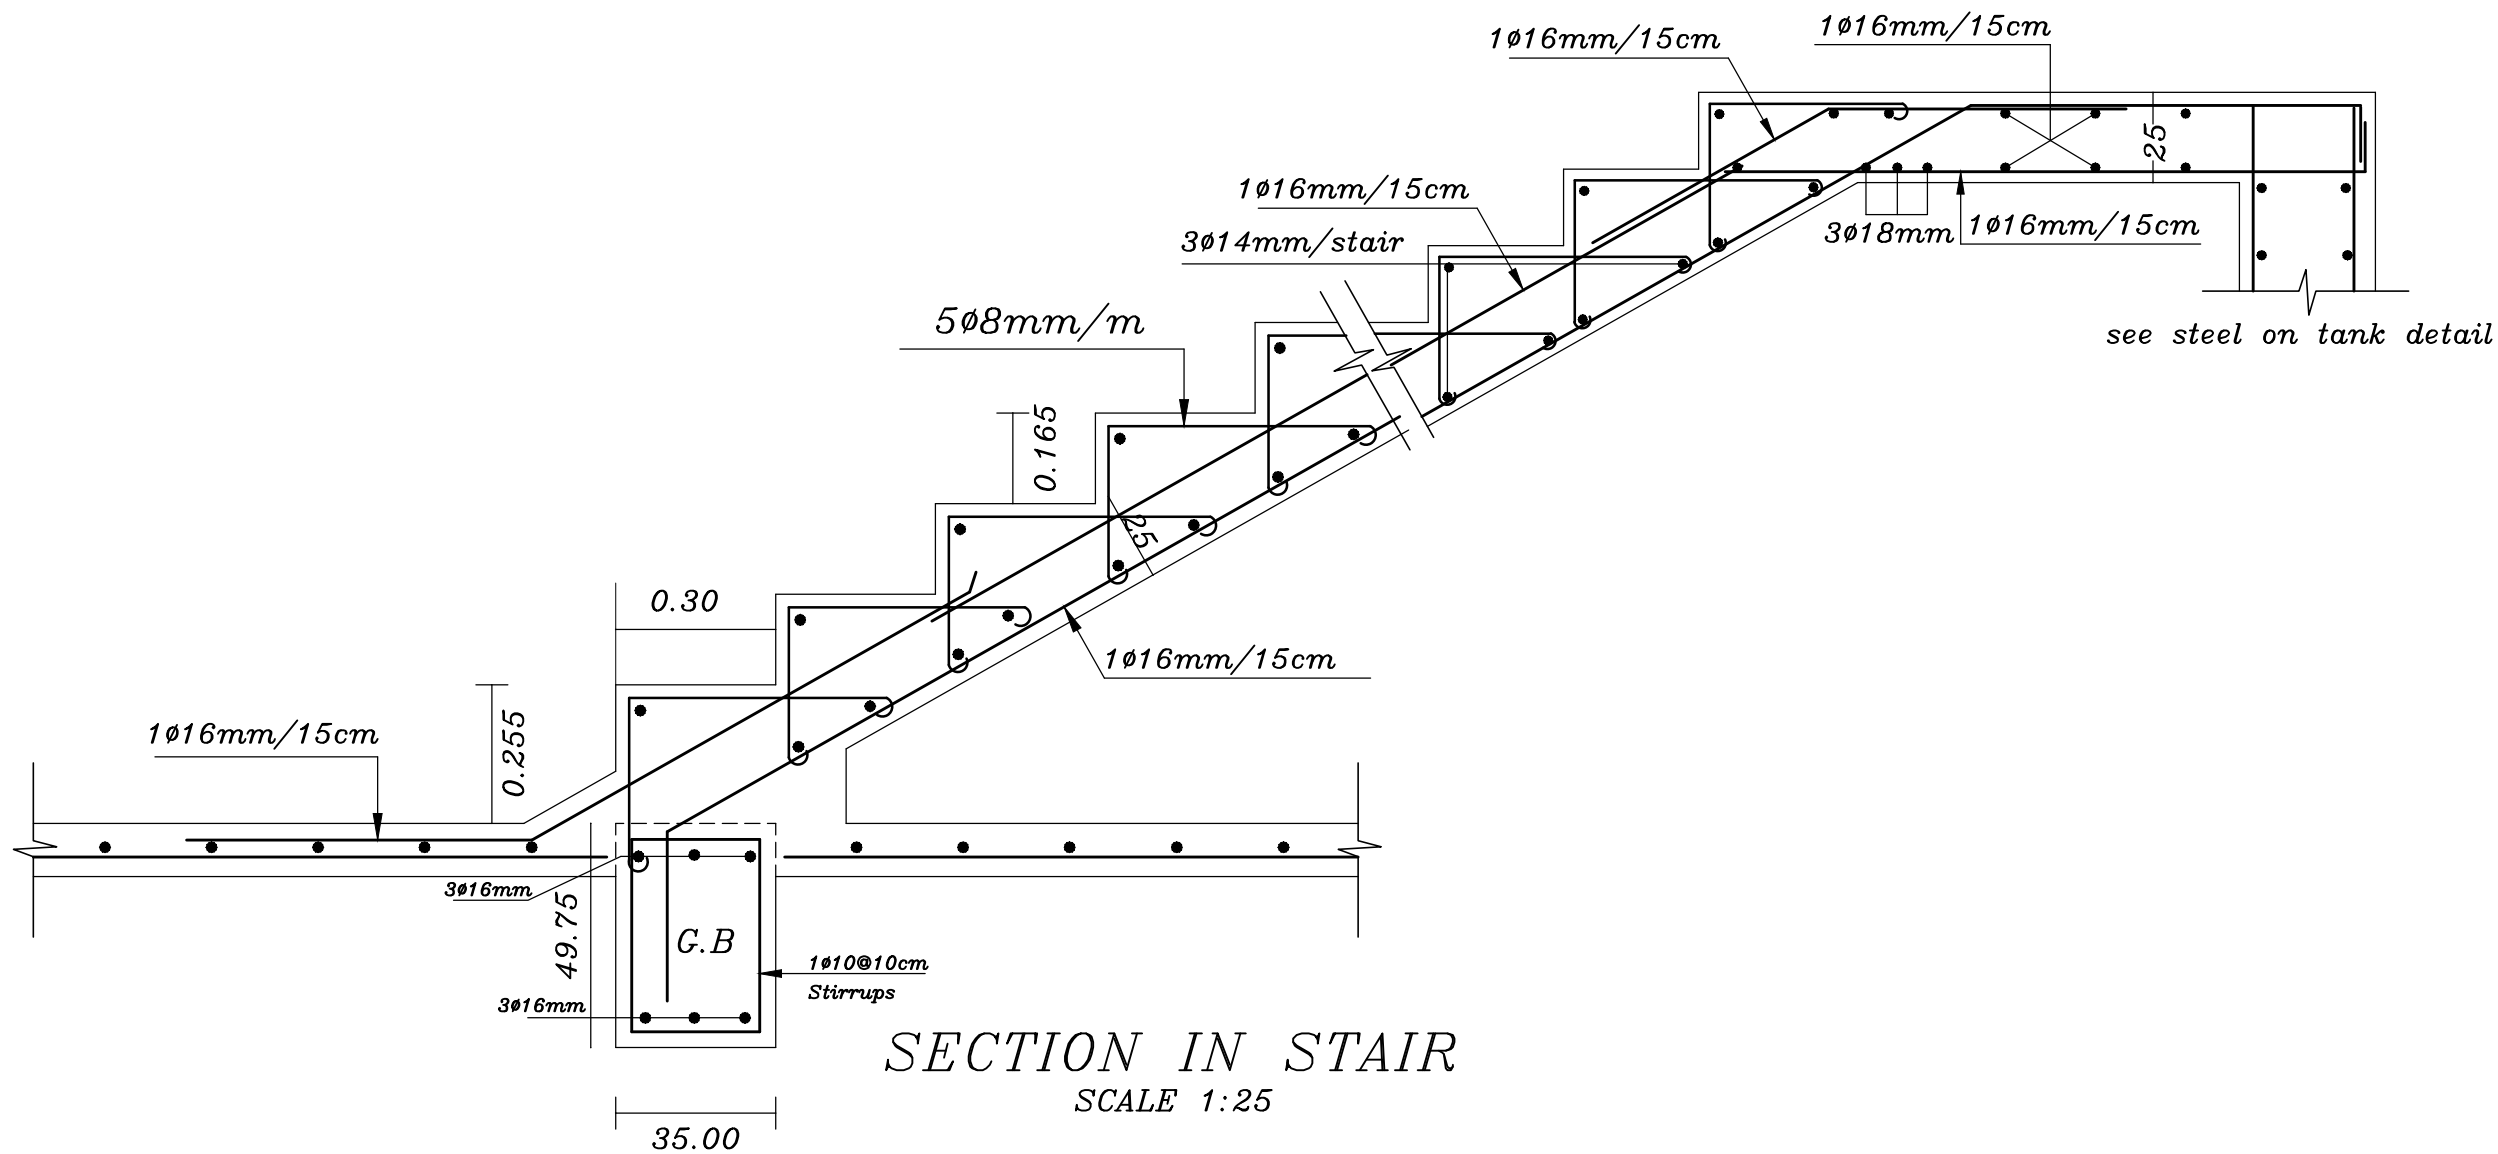

SECTION IN STAIR
SCALE 1:25

ISSUED FOR TENDERING

- NOTES:-**
- ALL DIMENSIONS ARE IN M. UNLESS NOTED OTHERWISE
 - ALL LEVELS ARE IN M. UNLESS NOTED OTHERWISE
 - DO NOT SCALE FROM DRAWINGS.
- STRUCTURAL NOTES:-**
- 1- Allowable Bearing Pressure = 3.5 kg/cm² for isolated footing & 3.5 kg/cm² for strip footing. Foundation Depth as shown in details.
 - 2- Foundation designed for 4 floors
 - 3- Use concrete :-
 - B 300 for columns, column neck
 - B 300 for foundations, slabs, shear & retaining walls and stairs.
 - B 300 for slabs on grade.
 - B 300 for backing stone walls and fence walls.
 - B600 for blinding.
 - 4- Concrete cover as follows:-
 - 50mm for footings.
 - 50mm for columns & ground beams below grade.
 - 25mm for walls, columns, beams, and slabs.
 - 5- All structural steel used is high tensile deformed bars of $F_y = 4200$ kg/cm².
 - 6- All concrete, structural steel, blocks must tested and approved by consultant.
 - 7- All concrete members and works below finished gr. level must be insulated with two coats of bitumen.

LEGEND	
	SECTION NUMBER REFERENCE SHEET NUMBER
	DETAIL NUMBER REFERENCE SHEET NUMBER
	FLOOR FINISH LEVEL
	FLOOR CONCRETE LEVEL
	LEVEL SIGN IN PLAN
	WINDOW NUMBER REFERENCE SHEET NUMBER
	DOOR NUMBER REFERENCE SHEET NUMBER
	RC CONCRETE FOR COL.
	RC CONCRETE FOR WALLS
	CONCRETE
	STONE WALL
	HOLLOW BLOCKS
	INSULATION MATERIAL

REVISIONS		
No.	DESCRIPTION	DATE

OWNER: STATE OF PALESTINE

MINISTRY OF EDUCATION
D.G. BUILDINGS

PROJECT NO: 2501/2025
CONTRACTING AUTHORITY:
Enabel
ENABEL
Belgian Development Agency

FINED BY:

Belgium
partner in development


PROJECT NAME:
Public works contract for the
'Construction of Al-Bakri Green Girls' School
In Hebron
Navision Code: PSE22001-10075

SHEET NAME:
**PROTOTYPE STRUCTURAL DETAILS
FOR EXTERNAL WORKS (4)**

LOCATION:
City: HEBRON GOVERNATE: HEBRON
BLOCK: 34425 PLOT NO:222 QUARTER/ LOCATION: AL-SHAABA

JOINT VENTURE
iproplan
Planungsgesellschaft mbH Consulting Engineers
AL-BAKRI GREEN GIRLS' SCHOOL
TEL: 00 970 8000 0000 FAX: 00 970 8000 0000
E: mail: info@iproplan-consulting.com P.O. BOX: 3033

DESIGNED	Mohammad al bado	SCALE	
CHECKED	Maysa abdellatifan	DATE	AUGUST 2025
APPROVED	Khaled Muhanna	DRG. No.	SD-24
DRAWN	AUTO CAD		

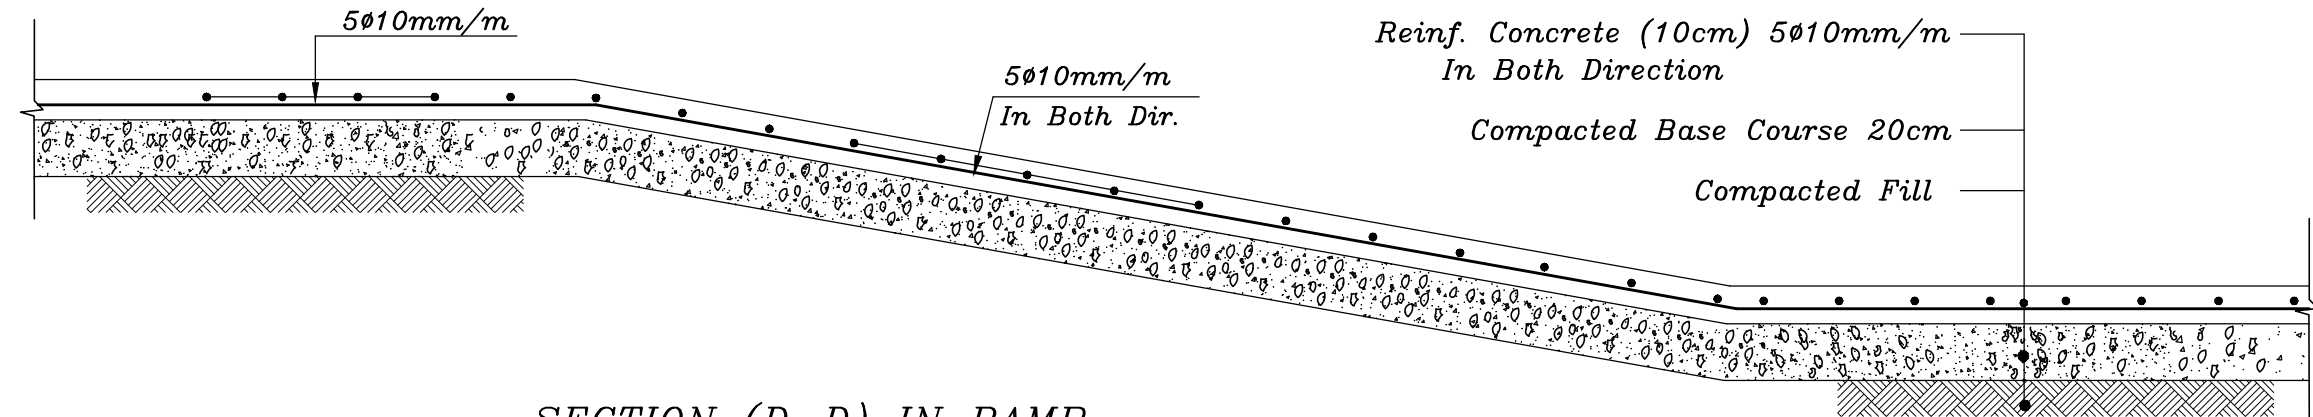

SECTION (D-D) IN RAMP

SCALE 1:20

ISSUED FOR TENDERING

NOTES:-

- ALL DIMENSIONS ARE IN M UNLESS NOTED OTHERWISE
- ALL LEVELS ARE IN M. UNLESS NOTED OTHERWISE
- DO NOT SCALE FROM DRAWINGS.

STRUCTURAL NOTES:-

- 1- Allowable Bearing Pressure =3.5 kg/cm² for isolated footing & 3.5 kg/cm² for strip footing
Foundation Depth as shown in details.
- 2- Foundation designed for 4 floors
- 3- Use concrete 1:-
 - B 300 for columns, column neck
 - B 300 for foundations, slabs, shear & retaining walls and stairs.
 - B 300 for slabs on grade.
 - B 300 for backing stone walls and fence walls.
 - B600 for blinding.
- 4- Concrete cover as follows:-
 - 50mm for footings.
 - 50mm for columns & ground beams below grade.
 - 25mm for walls, columns, beams, and slabs.
- 5- All structural steel used is high tensile deformed bars of Fy = 4200 kg/cm².
- 6- All concrete, structural steel, blocks must tested and approved by consultant.
- 7- All concrete members and works below finished gr. level must be insulated with two coats of bitumen.

LEGEND



SECTION NUMBER
REFERENCE SHEET NUMBER



DETAIL NUMBER
REFERENCE SHEET NUMBER



FLOOR FINISH LEVEL.
FLOOR CONCRETE LEVEL.



LEVEL, SIGN IN PLAN



WINDOW NUMBER
REFERENCE SHEET NUMBER



DOOR NUMBER
REFERENCE SHEET NUMBER



RC CONCRETE FOR COL.



RC CONCRETE FOR WALLS



CONCRETE



STONE WALL



HOLLOW BLOCKS



INSULATION MATERIAL

No.	DESCRIPTION	DATE

OWNER: STATE OF PALESTINE



MINISTRY OF EDUCATION
D.G. BUILDINGS

PROJECT NO: 2501/2025

CONTRACTING AUTHORITY:



ENABEL
Belgian Development Agency

FINED BY:



Belgium
partner in development

PROJECT NAME:

Public works contract for the
'Construction of Al-Bakri Green Girls' School
In Hebron

Navision Code: PSE22001-10075

SHEET NAME:

**PROTOTYPE STRUCTURAL DETAILS
FOR EXTERNAL WORKS (5)**

LOCATION:
City: HEBRON GOVERNATE: HEBRON
BLOCK: 34425 PLOT NO:232 QUARTER/ LOCATION: AL-SHAABA

JOINT VENTURE




iproplan
Planungsgesellschaft mbH
Consulting Engineers and Architects




Consulting Engineers
AL-BAKRI GREEN GIRLS' SCHOOL
HEBRON - PALESTINE
TEL: 05 22001 10075 FAX: 05 22001 10076
E-mail: info@iproplan-consulting.com P.O. BOX: 3523

DESIGNED	Mohammad al bado	SCALE	
CHECKED	Maysa abdelfattah	DATE	AUGUST 2025
APPROVED	Khaled Muhanna	DRG. No.	SD-25
DRAWN	AUTO CAD		

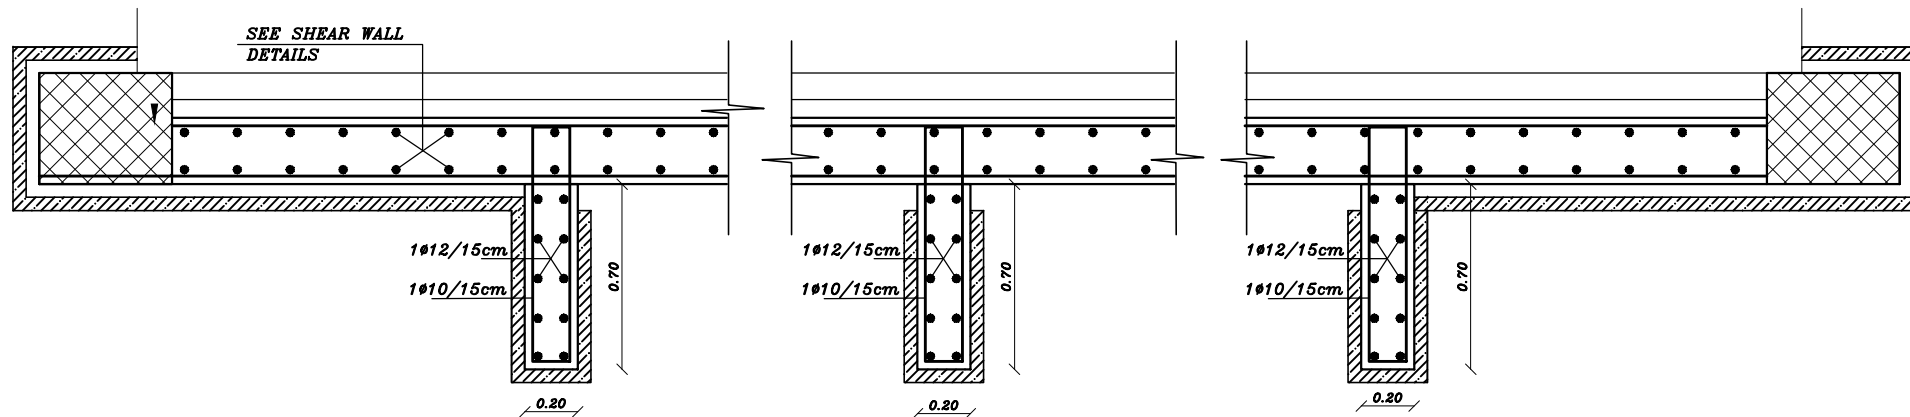

TYPICAL SECTION IN DRINKING FOUNTAIN
SCALE 1:20

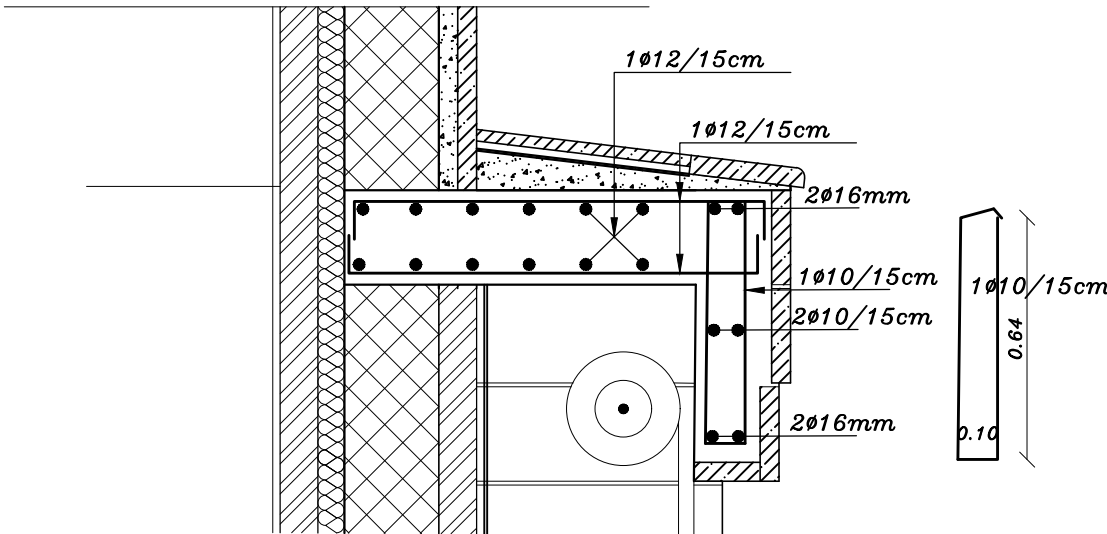

TYPICAL SECTION IN DRINKING FOUNTAIN CANOPY
SCALE 1:20


- NOTES:-**
- ALL DIMENSIONS ARE IN M. UNLESS NOTED OTHERWISE
 - ALL LEVELS ARE IN M. UNLESS NOTED OTHERWISE
 - DO NOT SCALE FROM DRAWINGS.
- STRUCTURAL NOTES:-**
- 1- Allowable Bearing Pressure = 3.5 kg/cm² for isolated footing & 3.5 kg/cm² for strip footing. Foundation Depth as shown in details.
 - 2- Foundation designed for 4 floors
 - 3- Use concrete :-
 - B 300 for columns, column neck
 - B 300 for foundations, slabs, shear & retaining walls and stairs.
 - B 300 for slabs on grade.
 - B 300 for backing stone walls and fence walls.
 - B600 for blinding.
 - 4- Concrete cover as follows:-
 - 50mm for footings
 - 50mm for columns & ground beams below grade.
 - 25mm for walls, columns, beams, and slabs.
 - 5- All structural steel used is high tensile deformed bars of Fy = 4200 kg/cm².
 - 6- All concrete, structural steel, blocks must tested and approved by consultant.
 - 7- All concrete members and works below finished gr. level must be insulated with two coats of bitumen.

LEGEND	
	SECTION NUMBER REFERENCE SHEET NUMBER
	DETAIL NUMBER REFERENCE SHEET NUMBER
	FLOOR FINISH LEVEL
	FLOOR CONCRETE LEVEL
	LEVEL SIGN IN PLAN
	WINDOW NUMBER REFERENCE SHEET NUMBER
	DOOR NUMBER REFERENCE SHEET NUMBER
	RC CONCRETE FOR COL.
	RC CONCRETE FOR WALLS
	CONCRETE
	STONE WALL
	HOLLOW BLOCKS
	INSULATION MATERIAL


REVISIONS		
No.	DESCRIPTION	DATE

OWNER:	STATE OF PALESTINE
	MINISTRY OF EDUCATION D.G. BUILDINGS
PROJECT NO:	2501/2025
CONTRACTING AUTHORITY:	 ENABEL Belgian Development Agency
FINED BY:	 Belgium partner in development
PROJECT NAME:	Public works contract for the 'Construction of Al-Bakri Green Girls' School In Hebron Navision Code: PSE22001-10075
SHEET NAME:	PROTOTYPE STRUCTURAL DETAILS FOR EXTERNAL WORKS (6)
LOCATION:	CITY: HEBRON GOVERNATE: HEBRON BLOCK: 34425 PLOT NO:252 QUARTER/ LOCATION: AL-SHAABA
JOINT VENTURE	
 Planungsgesellschaft mbH Consulting Engineers and Architects	
DESIGNED	Mohammad al bado
CHECKED	Maysa abdelfattah
APPROVED	Khaled Muhanna
DRAWN	AUTO CAD
SCALE	
DATE	AUGUST 2025
DRG. No.	SD-26


ISSUED FOR TENDERING

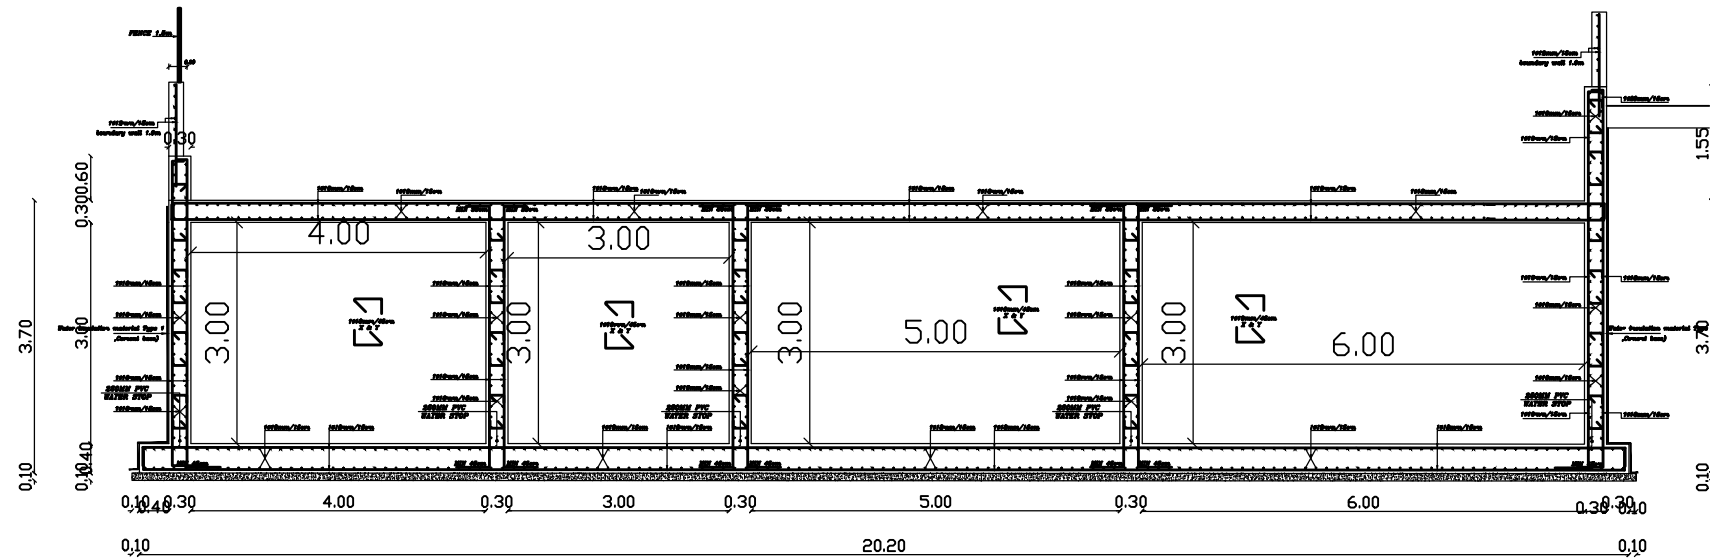

SECTION A-A IN WATER TANKS
SCALE 1:25

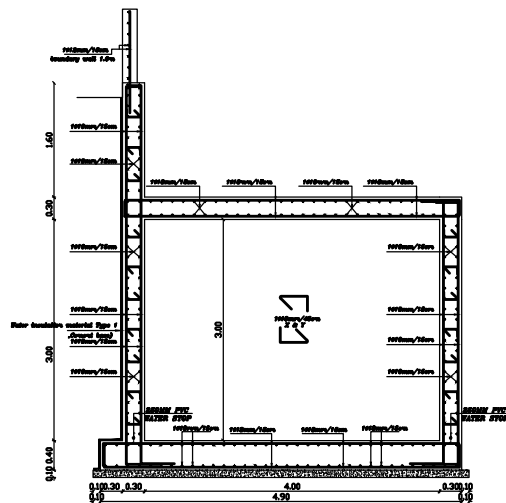

SECTION B-B IN WATER TANKS
SCALE 1:25

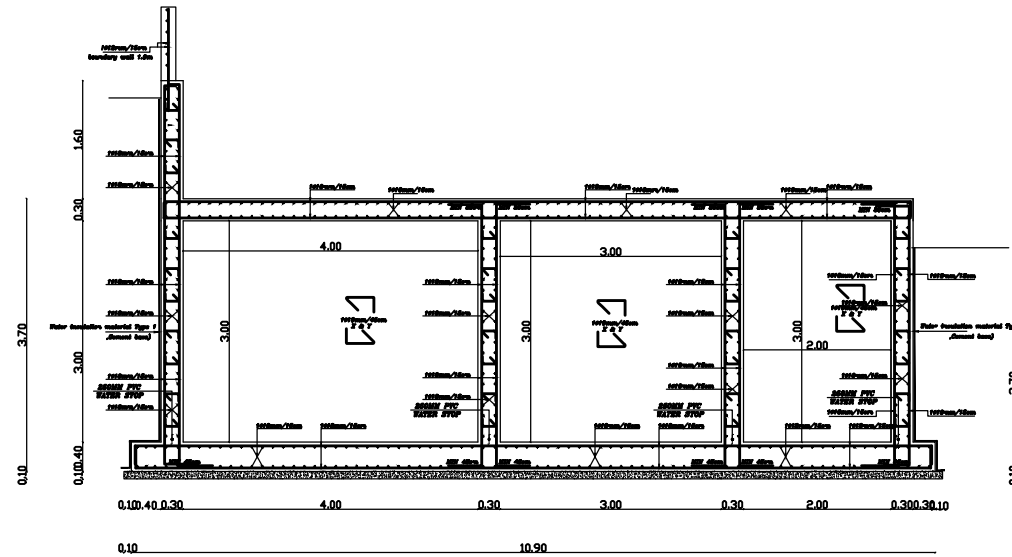

SECTION C-C IN WATER TANKS
SCALE 1:25

- NOTES:-**
- ALL DIMENSIONS ARE IN M. UNLESS NOTED OTHERWISE
 - ALL LEVELS ARE IN M. UNLESS NOTED OTHERWISE
 - DO NOT SCALE FROM DRAWINGS.
- STRUCTURAL NOTES:-**
- 1- Allowable Bearing Pressure = 3.5 kg/cm² for isolated footing & 3.5 kg/cm² for strip footing. Foundation Depth as shown in details.
 - 2- Foundation designed for 4 floors
 - 3- Use concrete :-
 - B 500 for columns, column neck
 - B 500 for foundations, slabs, shear & retaining walls and stairs.
 - B 300 for slabs on grade.
 - B 300 for baking stone walls and fence walls.
 - B200 for blinding.
 - 4- Concrete cover as follows:-
 - 50mm for footings.
 - 50mm for columns & ground beams below grade.
 - 25mm for walls, columns, beams, and slabs.
 - 5- All structural steel used is high tensile deformed bars of $F_y = 4200$ kg/cm².
 - 6- All concrete, structural steel, blocks must tested and approved by consultant.
 - 7- All concrete members and works below finished gr. level must be insulated with two coats of bitumen.

LEGEND

	SECTION NUMBER
	DETAIL NUMBER
	FLOOR FINISH LEVEL
	FLOOR CONCRETE LEVEL
	LEVEL SIGN IN PLAN
	WINDOW NUMBER
	DOOR NUMBER
	NC CONCRETE FOR COL.
	NC CONCRETE FOR WALLS
	CONCRETE
	STONE WALL
	HOLLOW BLOCKS
	INSULATION MATERIAL

REVISIONS

No.	DESCRIPTION	DATE

OWNER: STATE OF PALESTINE

MINISTRY OF EDUCATION
D.G. BUILDINGS

PROJECT NO: 2501/2025

CONTRACTING AUTHORITY:

Enabel

ENABEL
Belgian Development Agency

FUNDED BY:

Belgium
partner in development

PROJECT NAME:

Public works contract for the
'Construction of Al-Bakri Green Girls' School
In Hebron
Navision Code: PSE22001-10075

SHEET NAME:

**WATER TANKS
WALLS REINFORCEMENT**

LOCATION:

City: HEBRON

BLOCK: 54425 PLOT NO:232 QUARTER/ LOCATION: AL-SHAABA

GOVERNATE: HEBRON


JOINT VENTURE

iproplan
Planungsgesellschaft mbH
Consulting Engineers

REGISTRATION No. 02
TEL: 00 93000000 00 93000000 FAX: 00 93000000
E-mail: info@iproplan-consulting.com P.O. BOX 3000

DESIGNED	Mohammad al bado	SCALE	1:25
CHECKED	Maya abdelatif	DATE	AUGUST 2025
APPROVED	Diaded Muhanna	DRG. No.	SD-28
DRAWN	AUTO CAD		

ISSUED FOR TENDERING

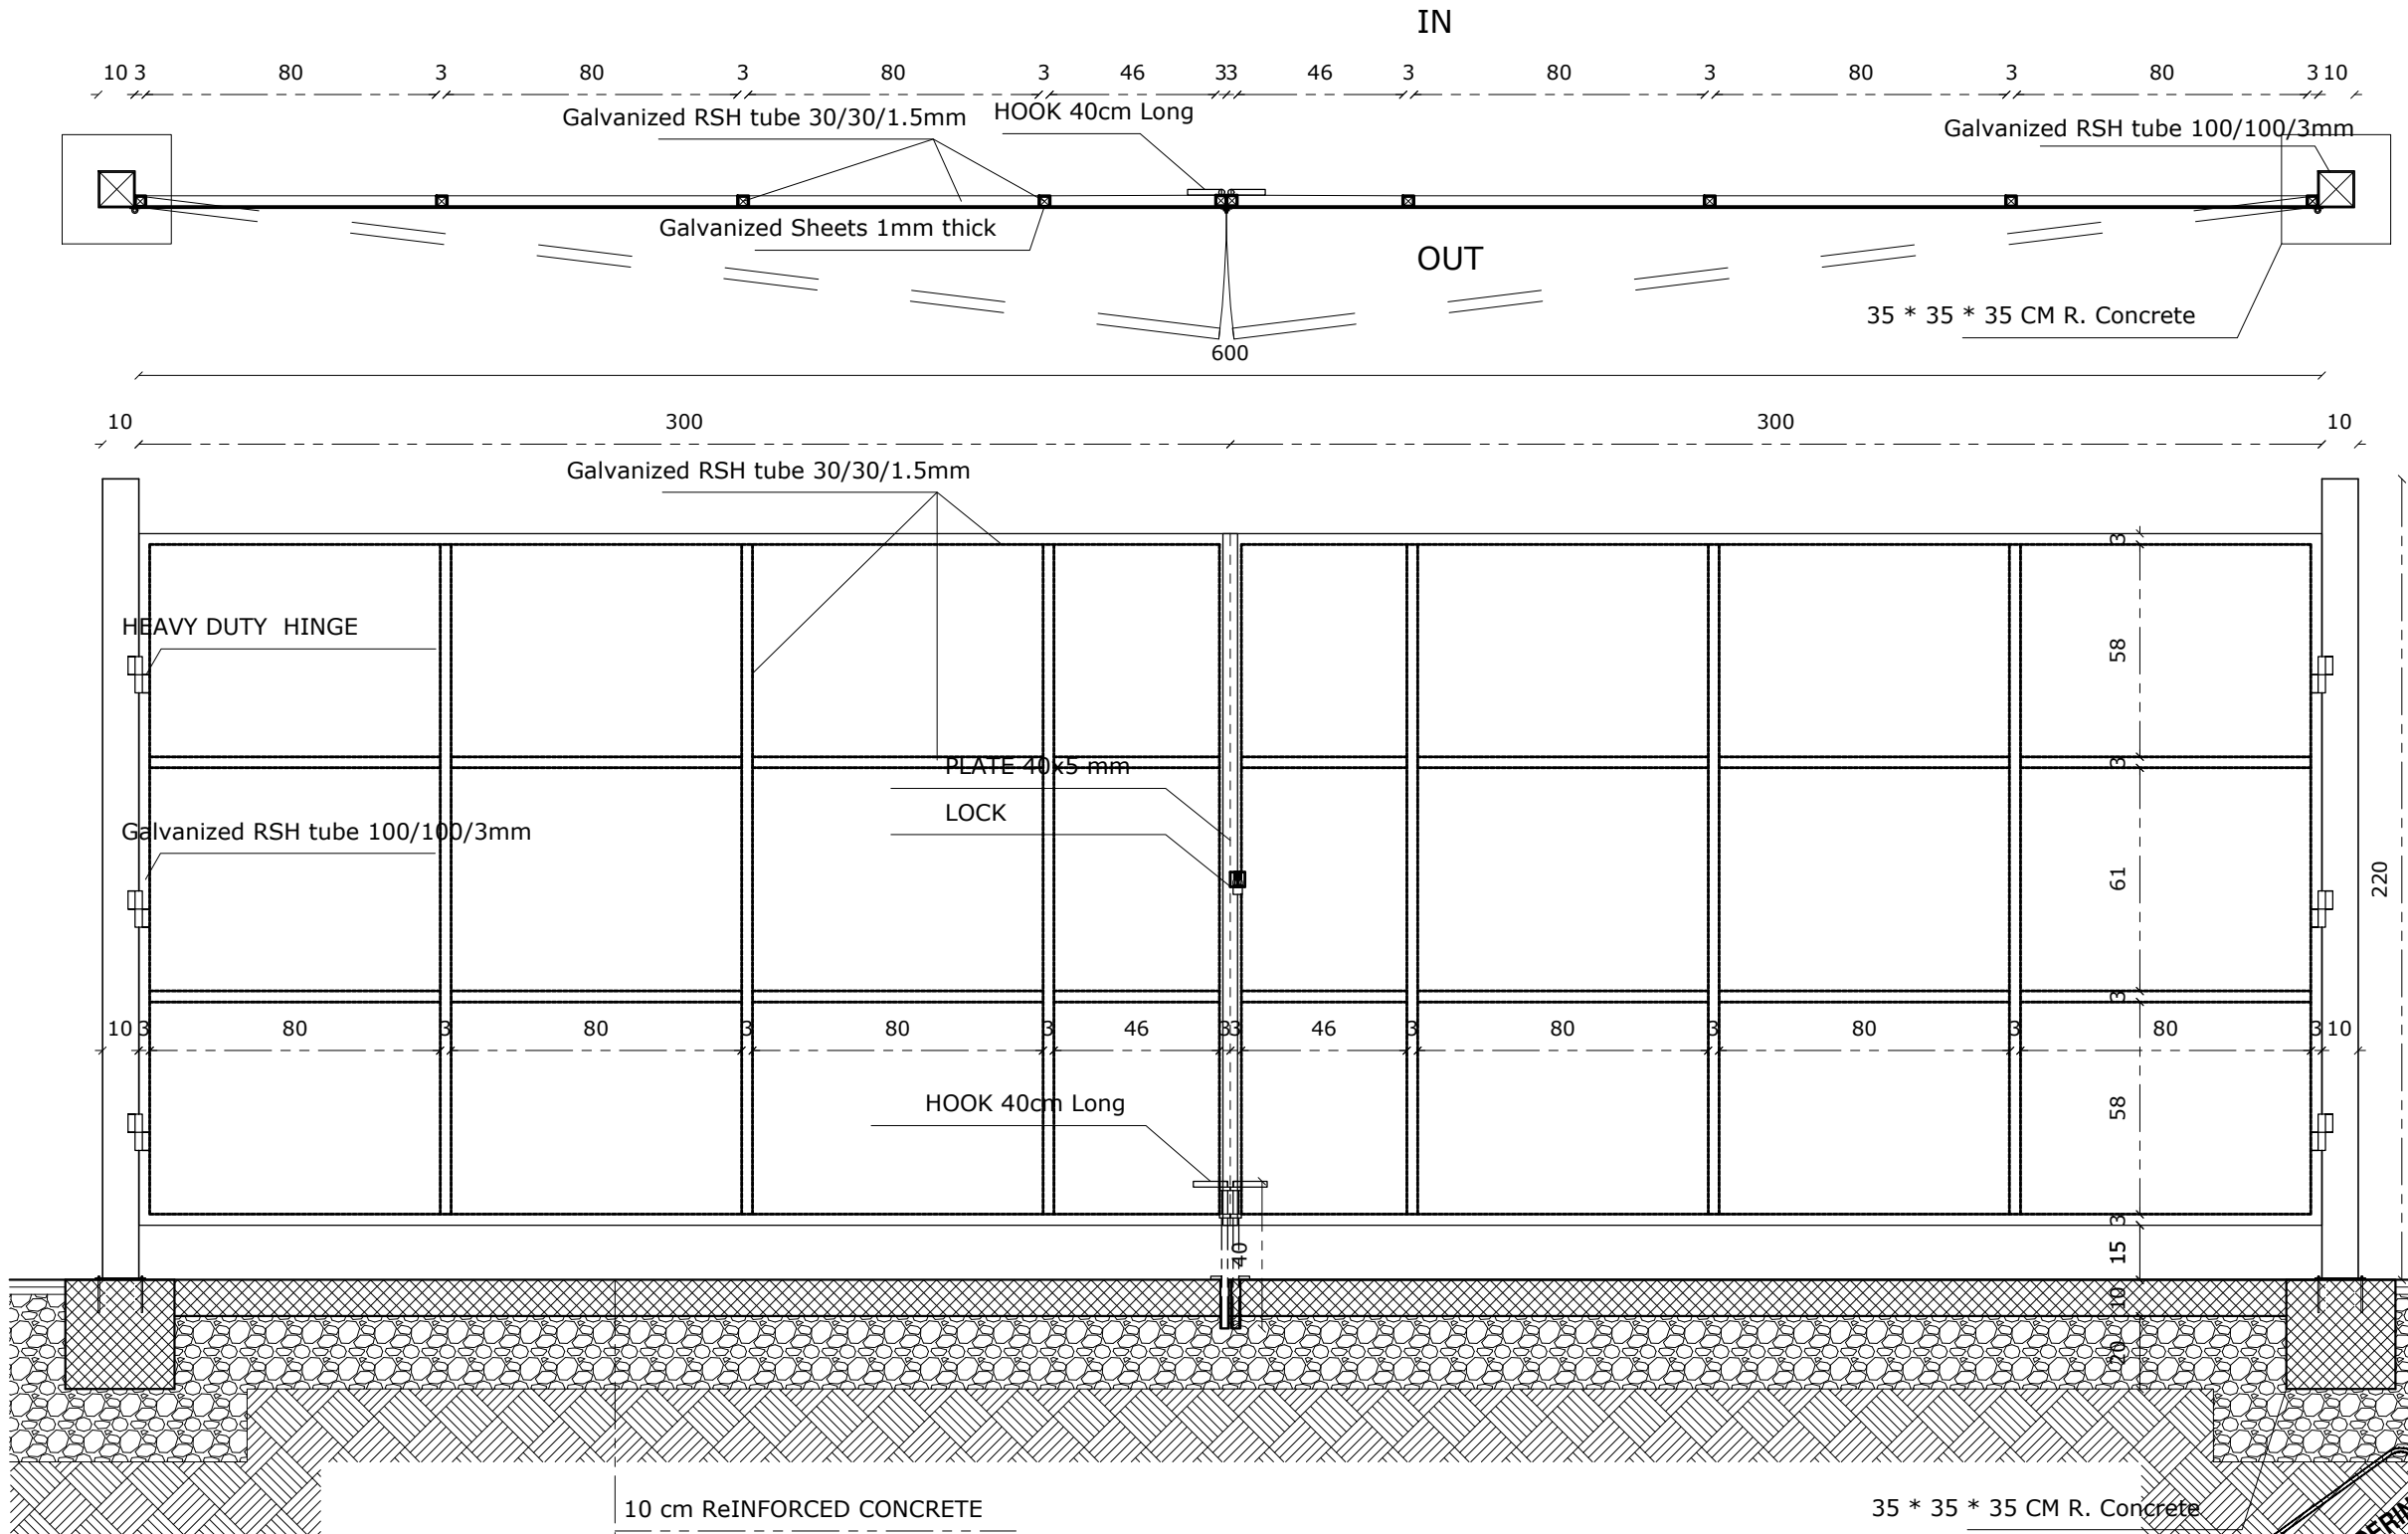

MACHINERY MAIN GATE
SCALE 1:20

NOTES:-

- ALL DIMENSIONS ARE IN M. UNLESS NOTED OTHERWISE
- ALL LEVELS ARE IN M. UNLESS NOTED OTHERWISE
- DO NOT SCALE FROM DRAWINGS.

STRUCTURAL NOTES:-

- 1- Allowable Bearing Pressure = 3.5 kg/cm² for isolated footing & 3.5 kg/cm² for strip footing. Foundation Depth as shown in details.
- 2- Foundation designed for 4 floors
- 3- Use concrete :-
 - B 300 for columns, column neck
 - B 300 for foundations, slabs, shear & retaining walls and stairs.
 - B 300 for slabs on grade.
 - B 300 for backing stone walls and fence walls.
 - B200 for blinding.
- 4- Concrete cover as follows:-
 - 50mm for footings.
 - 50mm for columns & ground beams below grade.
 - 25mm for walls, columns, beams, and slabs.
- 5- All structural steel used is high tensile deformed bars of $f_y = 4200$ kg/cm².
- 6- All concrete, structural steel, blocks must be tested and approved by consultant.
- 7- All concrete members and works below finished gr. level must be insulated with two coats of bitumen.

LEGEND

	SECTION NUMBER REFERENCE SHEET NUMBER
	DETAIL NUMBER REFERENCE SHEET NUMBER
	FLOOR FINISH LEVEL
	FLOOR CONCRETE LEVEL
	LEVEL SIGN IN PLAN
	WINDOW NUMBER REFERENCE SHEET NUMBER
	DOOR NUMBER REFERENCE SHEET NUMBER
	BC CONCRETE FOR COL.
	BC CONCRETE FOR WALLS
	CONCRETE
	STONE WALL
	HOLLOW BLOCKS
	INSULATION MATERIAL

REVISIONS

No.	DESCRIPTION	DATE

OWNER: STATE OF PALESTINE



MINISTRY OF EDUCATION
D.G. BUILDINGS

PROJECT NO: 2501/2025

CONTRACTING AUTHORITY:

Enabel

ENABEL
Belgian Development Agency

FUNDED BY:

Belgium
partner in development

PROJECT NAME:
Public works contract for the
'Construction of Al-Bakri Green Girls' School
In Hebron

Navision Code: PSE22001-10075

SHEET NAME:

PROTECTIVE FENCE DETAILS II


LOCATION:
CITY: HEBRON
BLOCK: 34425
PLOT NO:232
QUARTER/ LOCATION: AL-SHAABA

GOVERNATE: HEBRON
JOINT VENTURE

iproplan
Planungsgesellschaft mbH
Consulting Engineers
Registration No. 01
AL 00001 - 01/12/2006
TEL: 00963 9350111111 FAX: 00963 9350111111
E-MAIL: info@iproplan.com P.O. BOX: 1000

DESIGNED	Mohammad al bado	SCALE	N.T.S
CHECKED	Maya abdellatif	DATE	AUGUST 2025
APPROVED	Khaled Muhanna	DRG. No.	SD-30
DRAWN	AUTO CAD		

ISSUED FOR TENDERING

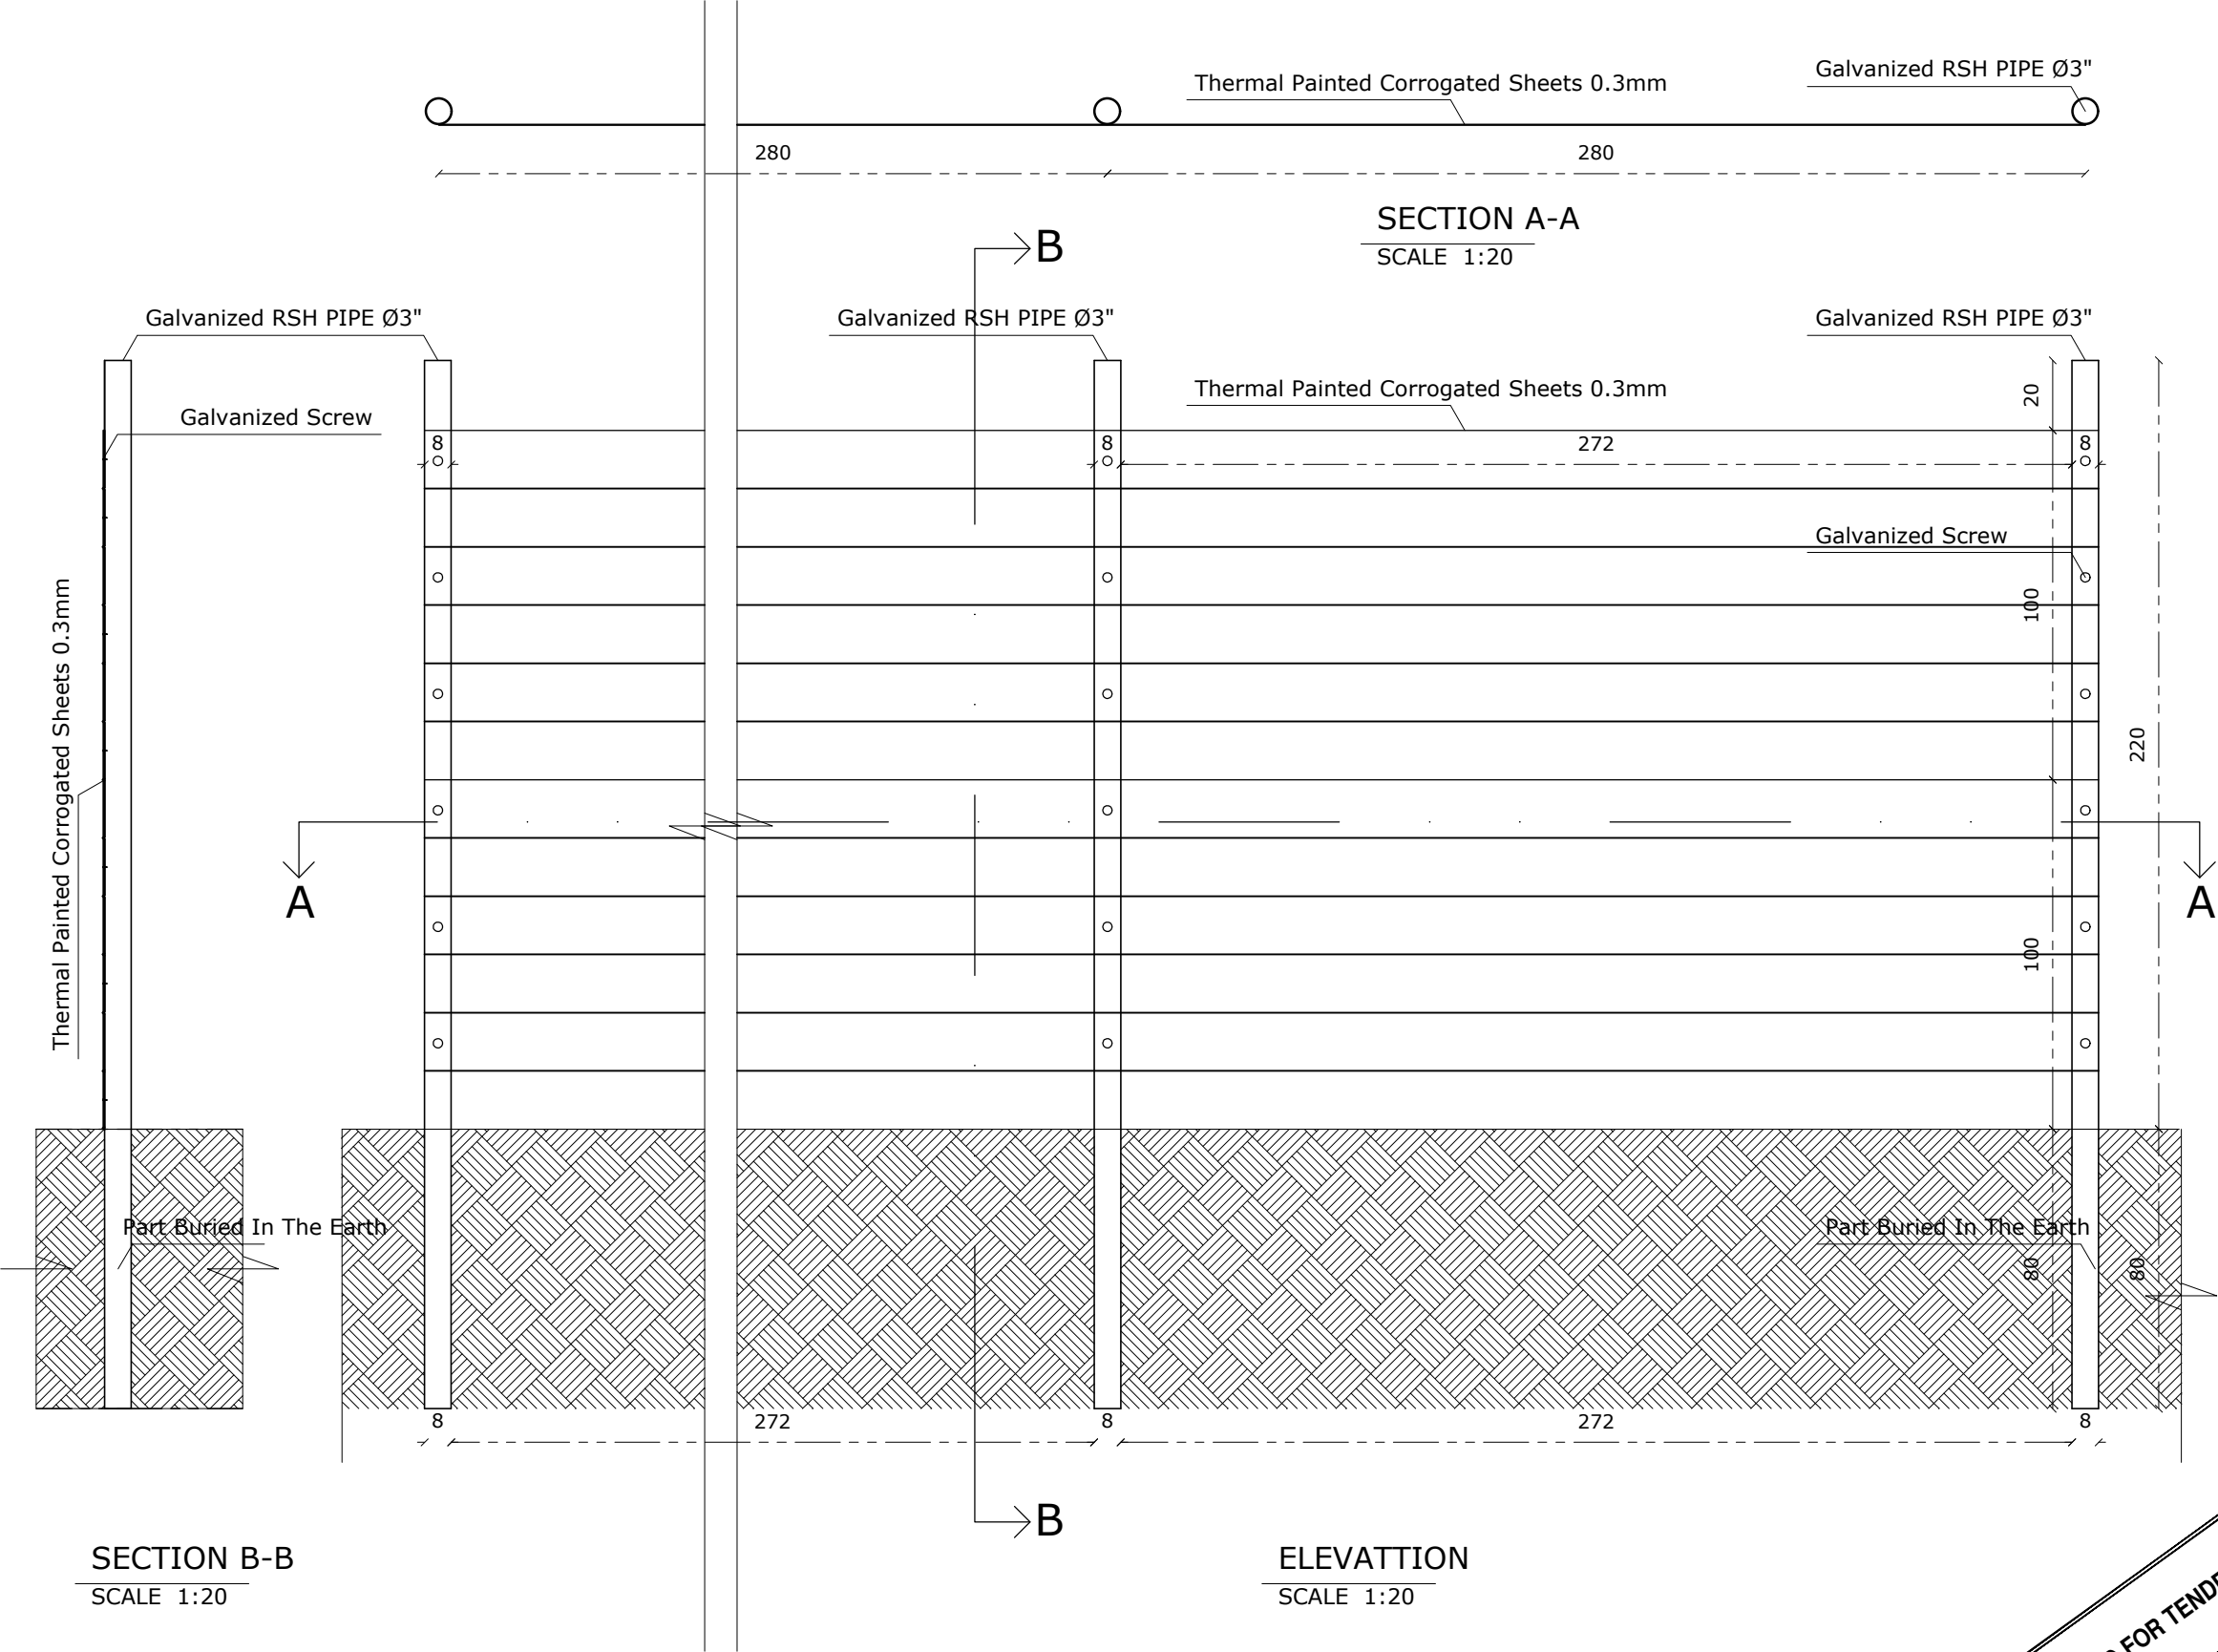

- NOTES:-**
- ALL DIMENSIONS ARE IN M. UNLESS NOTED OTHERWISE
 - ALL LEVELS ARE IN M. UNLESS NOTED OTHERWISE
 - DO NOT SCALE FROM DRAWINGS.
- STRUCTURAL NOTES:-**
- 1- Allowable Bearing Pressure = 3.5 kg/cm² for isolated footing & 3.5 kg/cm² for strip footing. Foundation Depth as shown in details.
 - 2- Foundation designed for 4 floors
 - 3- Use concrete :-
 - B 300 for columns, column neck
 - B 300 for foundations, slabs, shear & retaining walls and stairs.
 - B 300 for slabs on grade.
 - B 300 for backing stone walls and fence walls.
 - B200 for blinding.
 - 4- Concrete cover as follows:-
 - 50mm for footings.
 - 50mm for columns & ground beams below grade.
 - 25mm for walls, columns, beams, and slabs.
 - 5- All structural steel used is high tensile deformed bars of fy = 4200 kg/cm².
 - 6- All concrete, structural steel, blocks must tested and approved by consultant.
 - 7- All concrete members and works below finished gr. level must be insulated with two coats of bitumen.

LEGEND

	SECTION NUMBER
	REFERENCE SHEET NUMBER
	DETAIL NUMBER
	REFERENCE SHEET NUMBER
	FLOOR FINISH LEVEL
	FLOOR CONCRETE LEVEL
	LEVEL SIGN IN PLAN
	WINDOW NUMBER
	DOOR NUMBER
	REFERENCE SHEET NUMBER
	REFERENCE SHEET NUMBER
	BC CONCRETE FOR COL.
	BC CONCRETE FOR WALLS
	CONCRETE
	STONE WALL
	HOLLOW BLOCKS
	INSULATION MATERIAL

REVISIONS

No.	DESCRIPTION	DATE

OWNER: STATE OF PALESTINE

MINISTRY OF EDUCATION
D.G. BUILDINGS

PROJECT NO: 2501/2025

CONTRACTING AUTHORITY:

ENABEL
ENABEL
Belgian Development Agency

FUNDED BY:

Belgium
partner in development

PROJECT NAME:
Public works contract for the
'Construction of Al-Bakri Green Girls' School
In Hebron
Navision Code: PSE22001-10075

SHEET NAME:
PROTECTIVE FENCE DETAILS IV

LOCATION:
CITY: HEBRON
BLOCK: 34425
PLOT NO:232
QUARTER/ LOCATION: AL-SHARABA

GOVERNATE: HEBRON


JOINT VENTURE

iproplan®
Planungsgesellschaft mbH
Consulting Engineers
P.O. Box 100000
Tel: 00963 11 555 1111
Fax: 00963 11 555 1111


CONSULTING ENGINEERS
P.O. Box 100000
Tel: 00963 11 555 1111
Fax: 00963 11 555 1111

DESIGNED	Mohammad al bado	SCALE	N.T.S
CHECKED	Maysa abdellatif	DATE	AUGUST 2025
APPROVED	Khaled Muhanna	DRG. No.	SD-32
DRAWN	AUTO CAD		

ISSUED FOR TENDERING

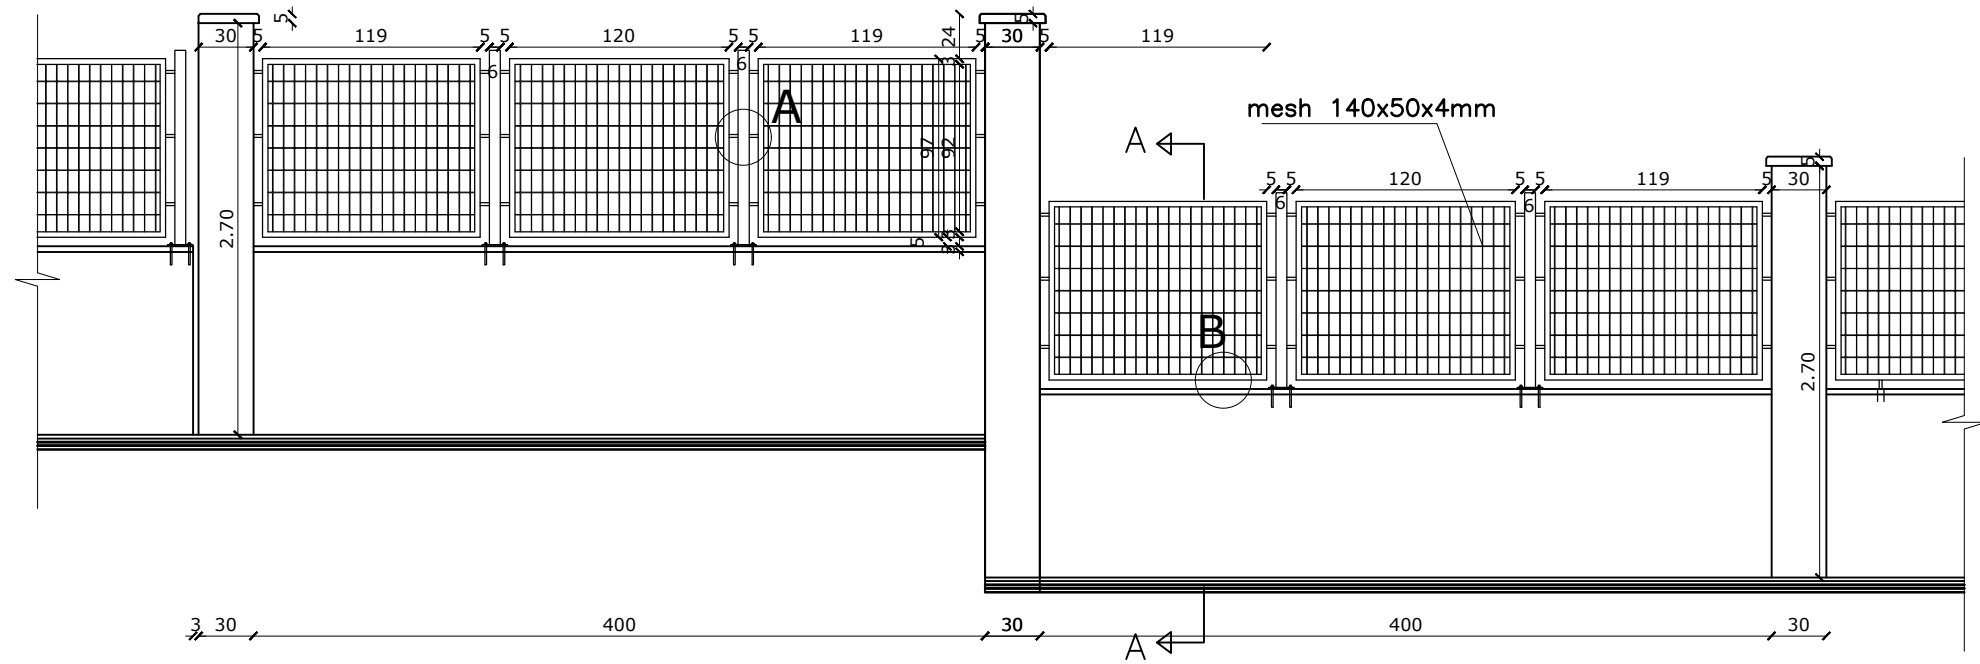


ELEVATION

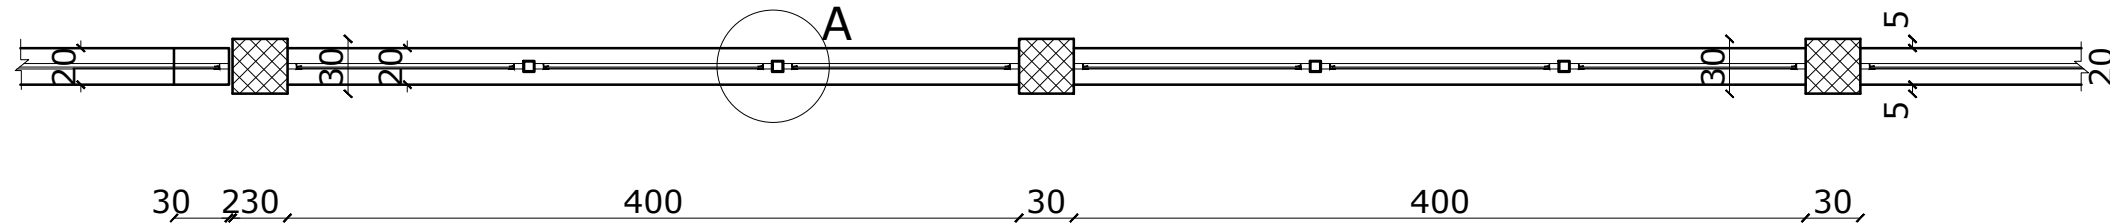

PLAN

SCALE 1:50

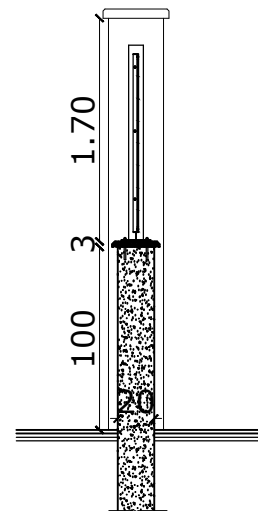

SECTION A-A

NOTES:-

- ALL DIMENSIONS ARE IN M. UNLESS NOTED OTHERWISE
- ALL LEVELS ARE IN M. UNLESS NOTED OTHERWISE
- DO NOT SCALE FROM DRAWINGS.

STRUCTURAL NOTES:-

- 1- Allowable Bearing Pressure = 3.5 kg/cm² for isolated footing & 3.5 kg/cm² for strip footing. Foundation Depth as shown in details.
- 2- Foundation designed for 4 floors
- 3- Use concrete :-
 - B 300 for columns, column neck
 - B 300 for foundations, slabs, shear & retaining walls and stairs.
 - B 300 for slabs on grade.
 - B 300 for backing stone walls and fence walls.
 - B200 for blinding.
- 4- Concrete cover as follows:-
 - 50mm for footings.
 - 50mm for columns & ground beams below grade.
 - 25mm for walls, columns, beams, and slabs.
- 5- All structural steel used is high tensile deformed bars of $F_y = 4200$ kg/cm².
- 6- All concrete, structural steel, blocks must be tested and approved by consultant.
- 7- All concrete members and works below finished ground level must be insulated with two coats of bitumen.

LEGEND

	SECTION NUMBER	REFERENCE SHEET NUMBER
	DETAIL NUMBER	REFERENCE SHEET NUMBER
	FLOOR FINISH LEVEL	
	FLOOR CONCRETE LEVEL	
	LEVEL SIGN IN PLAN	
	WINDOW NUMBER	REFERENCE SHEET NUMBER
	DOOR NUMBER	REFERENCE SHEET NUMBER
	BC CONCRETE FOR COL.	
	BC CONCRETE FOR WALLS	
	CONCRETE	
	STONE WALL	
	HOLLOW BLOCKS	
	INSULATION MATERIAL	

REVISIONS

No.	DESCRIPTION	DATE

OWNER: STATE OF PALESTINE



MINISTRY OF EDUCATION
D.G. BUILDINGS

PROJECT NO: 2501/2025

CONTRACTING AUTHORITY:

Enabel

ENABEL
Belgian Development Agency

FUNDED BY:

Belgium
partner in development

PROJECT NAME:

Public works contract for the
'Construction of Al-Bakri Green Girls' School
In Hebron

Navision Code: PSE22001-10075

SHEET NAME:

FENCE WALL DETAILS

LOCATION:


CITY: HEBRON GOVERNATE: HEBRON
BLOCK: 34425 PLOT NO:232 QUARTER/ LOCATION: AL-SHAHBA

JOINT VENTURE

iproplan **QMS**
Planungsgesellschaft mbH Consulting Engineers
REGISTERED NO. 31 AL-BEHEID AL-BEHEID
TEL: 00972 (0)5214 100145 FAX: 00972 (0)5214 10015
E-MAIL: info@iproplan.com CONSULTING.COM P.O. BOX 10015


DESIGNED	Mohammad al bado	SCALE	N.T.S
CHECKED	Maysa abdellatif	DATE	AUGUST 2025
APPROVED	Khaled Muhanna	DRG. No.	SD-33
DRAWN	AUTO CAD		

ISSUED FOR TENDERING

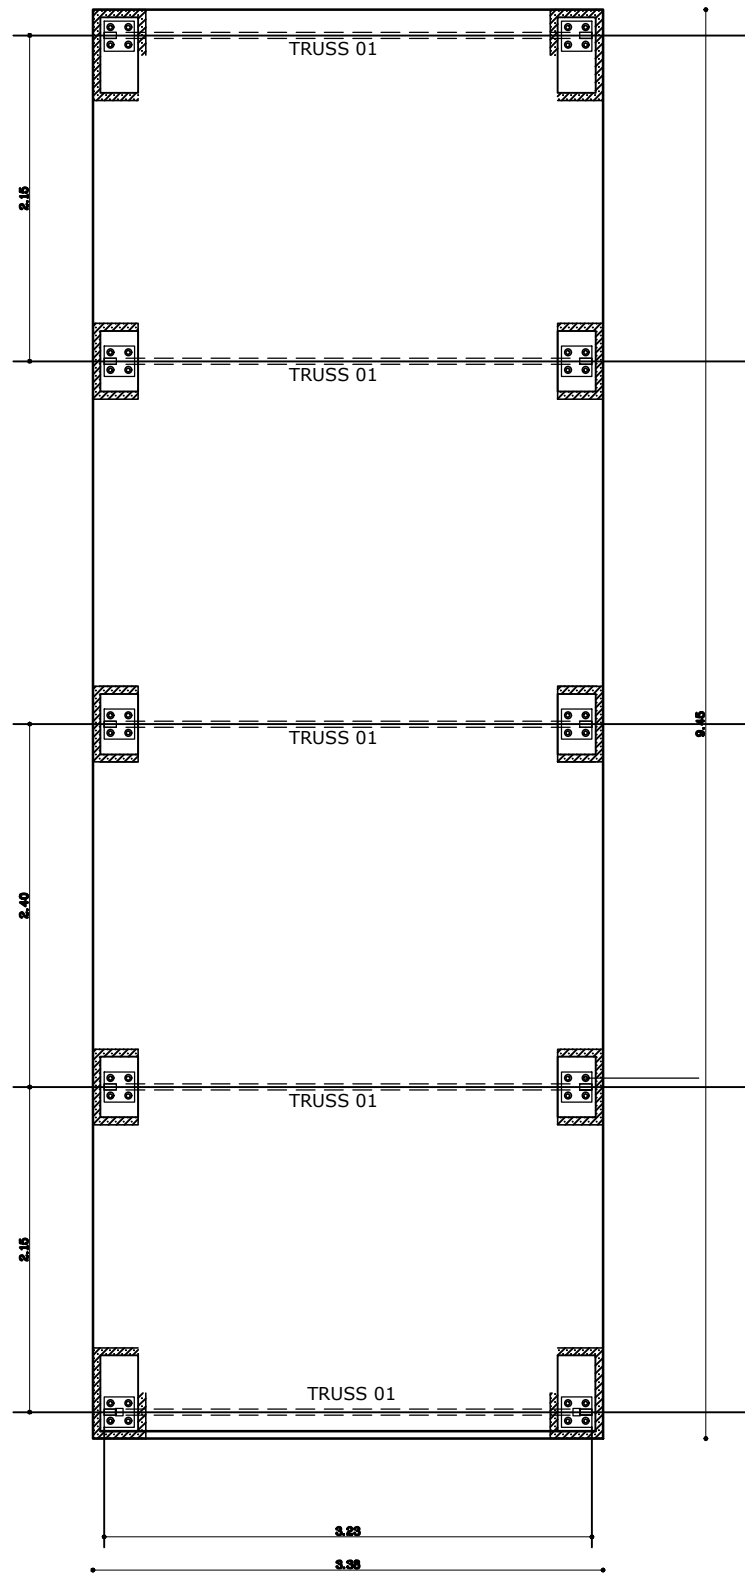

MAIN TRUSS PLAN

Scale 1:50

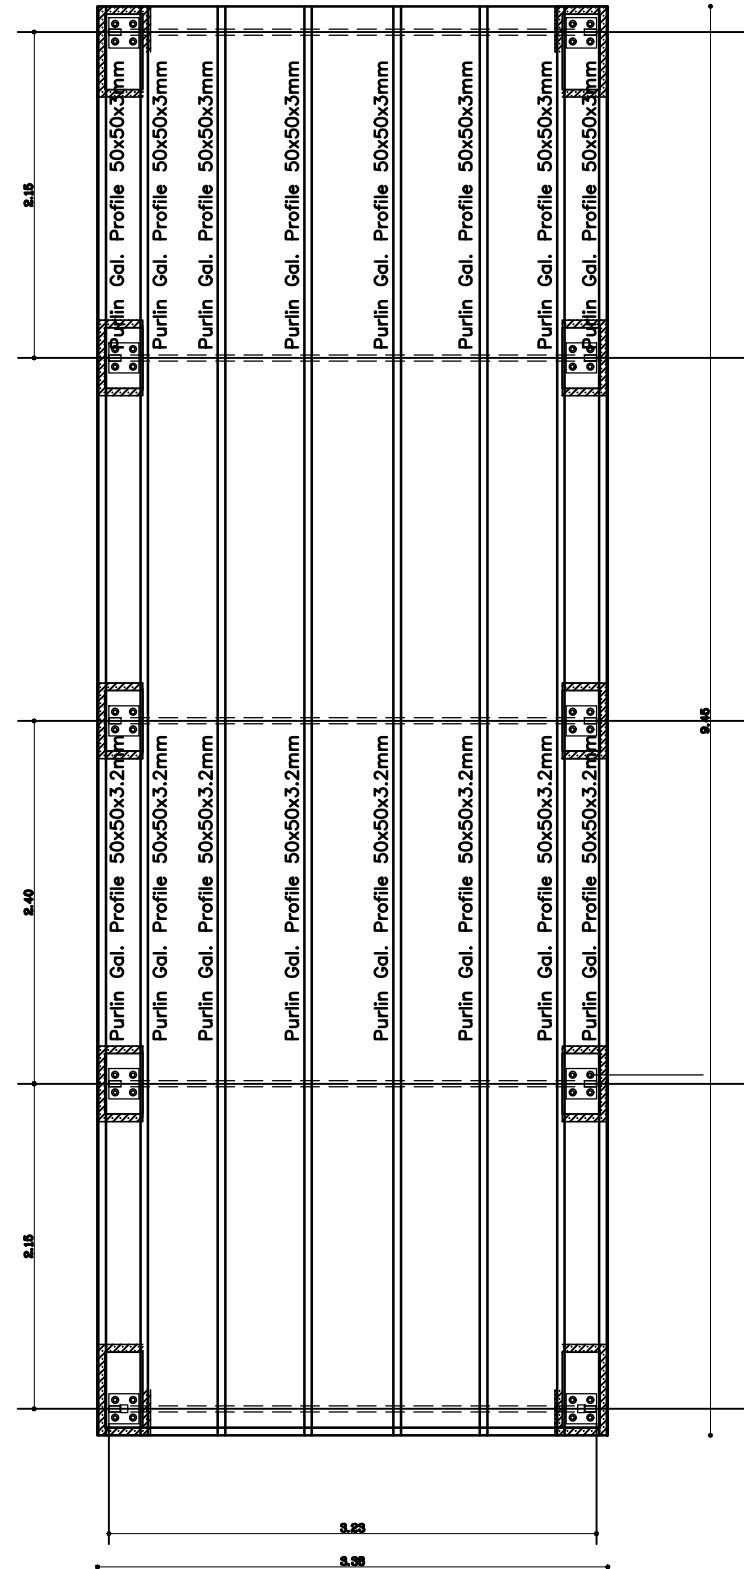

PURLING PLAN

Scale 1:50


NOTES:-

- ALL DIMENSIONS ARE IN M. UNLESS NOTED OTHERWISE
- ALL LEVELS ARE IN M. UNLESS NOTED OTHERWISE
- DO NOT SCALE FROM DRAWINGS.

STRUCTURAL NOTES:-

- 1- Allowable Bearing Pressure = 3.5 kg/cm² for isolated footing & 3.5 kg/cm² for strip footing. Foundation Depth as shown in details.
- 2- Foundation designed for 4 floors
- 3- Use concrete :-
 - B 300 for columns, column neck
 - B 300 for foundations, slabs, shear & retaining walls and stairs.
 - B 300 for slabs on grade.
 - B 300 for backing stone walls and fence walls.
 - B200 for blinding.
- 4- Concrete cover as follows:-
 - 50mm for footings.
 - 50mm for columns & ground beams below grade.
 - 25mm for walls, columns, beams, and slabs.
- 5- All structural steel used is high tensile deformed bars of $f_y = 4800$ kg/cm².
- 6- All concrete, structural steel, blocks must be tested and approved by consultant.
- 7- All concrete members and works below finished gr. level must be insulated with two coats of bitumen.

LEGEND

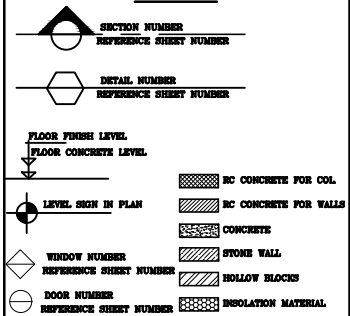

REVISIONS

No.	DESCRIPTION	DATE

OWNER: STATE OF PALESTINE



MINISTRY OF EDUCATION
D.G. BUILDINGS

PROJECT NO: 2501/2025

CONTRACTING AUTHORITY:

Enabel

ENABEL
Belgian Development Agency

FUNDED BY:

Belgium
partner in development

PROJECT NAME:

Public works contract for the
'Construction of Al-Bakri Green Girls' School
In Hebron

Navision Code: PSE22001-10075

SHEET NAME:

SKY LIGHT DETAILS (1)

LOCATION:

CITY: HEBRON PLOT NO:222 OWNER/ LOCATION: AL-BAKRI

BLOCKS 04425

JOINT VENTURE

iproplan
Planungsgesellschaft mbH
Consulting Engineers

ENABEL
ENABEL
Belgian Development Agency

DESIGNED: Mohammad al bado

CHECKED: Mayya abdellatif

APPROVED: Khaleel Muhanna


DRAWN: AUTO CAD

SCALE: 1:100


DATE: AUGUST 2025

DOC. No: SD-34


ISSUED FOR TENDERING

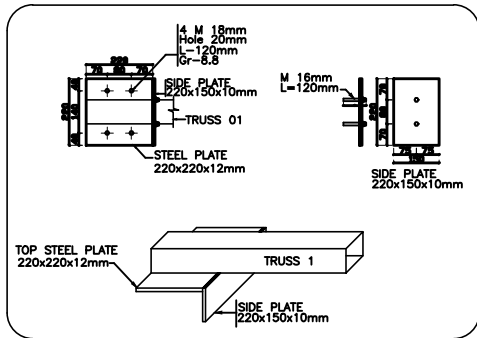

DET 01
Scale 1:25

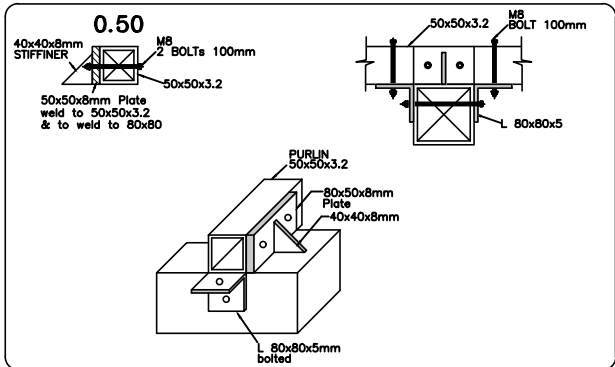

DET 02
Scale 1:25

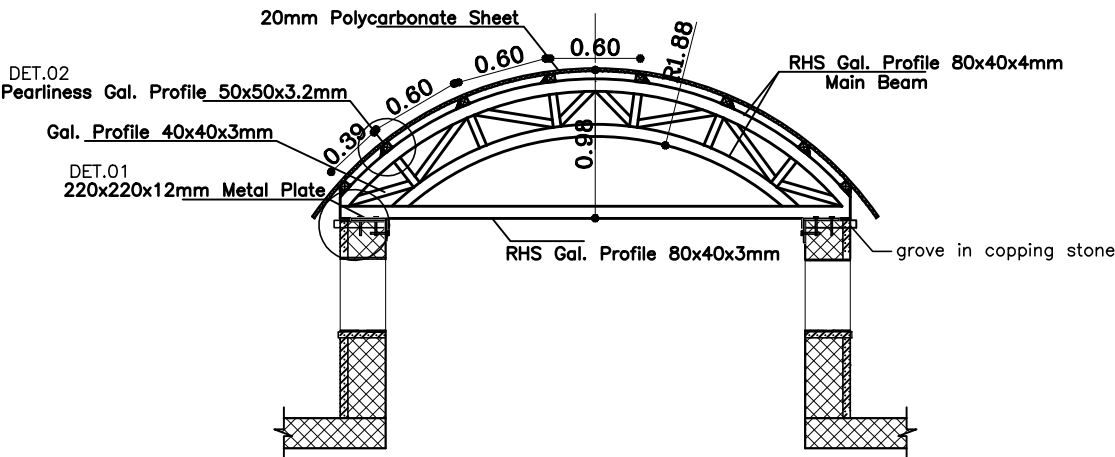

TRUSS 01
SECTION A-A
Scale 1:50

NOTES:-

- ALL DIMENSIONS ARE IN M.UNLESS NOTED OTHERWISE
- ALL LEVELS ARE IN M. UNLESS NOTED OTHERWISE
- DO NOT SCALE FROM DRAWINGS.

STRUCTURAL NOTES:-

- 1- Allowable Bearing Pressure =3.5 kg/cm² for isolated footing & 3.5 kg/cm² for strip footing Foundation Depth as shown in details.
- 2- Foundation designed for 4 floors
- 3- Use concrete :-
 - B 300 for columns, column neck
 - B 300 for foundations, slabs, shear & retaining walls and stairs.
 - B 300 for slabs on grade.
 - B 300 for backing stone walls and fence walls.
 - B800 for blinding.
- 4- Concrete cover as follows:-
 - 60mm for footings.
 - 60mm for columns & ground beams below grade.
 - 25mm for walls, columns, beams, and slabs.
- 5- All structural steel used is high tensile deformed bars of $f_y = 4800$ kg/cm².
- 6- All concrete, structural steel, blocks must tested and approved by consultant.
- 7- All concrete members and works below finished gr. level must be insulated with two coats of bitumen.

LEGEND

	SECTION NUMBER
	REFERENCE SHEET NUMBER
	DETAIL NUMBER
	REFERENCE SHEET NUMBER
	FLOOR FINISH LEVEL
	FLOOR CONCRETE LEVEL
	LEVEL SIGN IN PLAN
	WINDOW NUMBER
	REFERENCE SHEET NUMBER
	DOOR NUMBER
	REFERENCE SHEET NUMBER
	RC CONCRETE FOR COL.
	RC CONCRETE FOR WALLS
	CONCRETE
	STONE WALL
	HOLLOW BLOCKS
	INSULATION MATERIAL

REVISIONS

No.	DESCRIPTION	DATE

OWNER

STATE OF PALESTINE

MINISTRY OF EDUCATION
D.G. BUILDINGS

PROJECT NO:

2501/2025

CONTRACTING AUTHORITY

ENABEL
Belgian Development Agency

FUNDED BY

Belgium
partner in development

PROJECT NAME:

Public works contract for the
'Construction of Al-Bakri Green Girls' School
In Hebron
Navision Code: PSE22001-10075

SHEET NAME:

SKY LIGHT DETAILS (2)

LOCATION:

CITY: HEBRON
BLOCKS 84425
FLAY 00222
GOVERNOR: HEBRON
QUARTER/ LOCATION: AL-SHAABA

JOINT VENTURE

Planungsgesellschaft mbH
Consulting Engineers
TEL: 00966-11-2222222
E: info@iproplan.com
P.O. BOX 1000

DESIGNED

Mohammad al bado

SCALE

1:100

CHECKED

Maysa abdelfattah

DATE

AUGUST 2025

APPROVED

Khaled Muhanna

DWG. No.

SD-35

DRAWN

AUTO CAD

ISSUED FOR TENDERING