
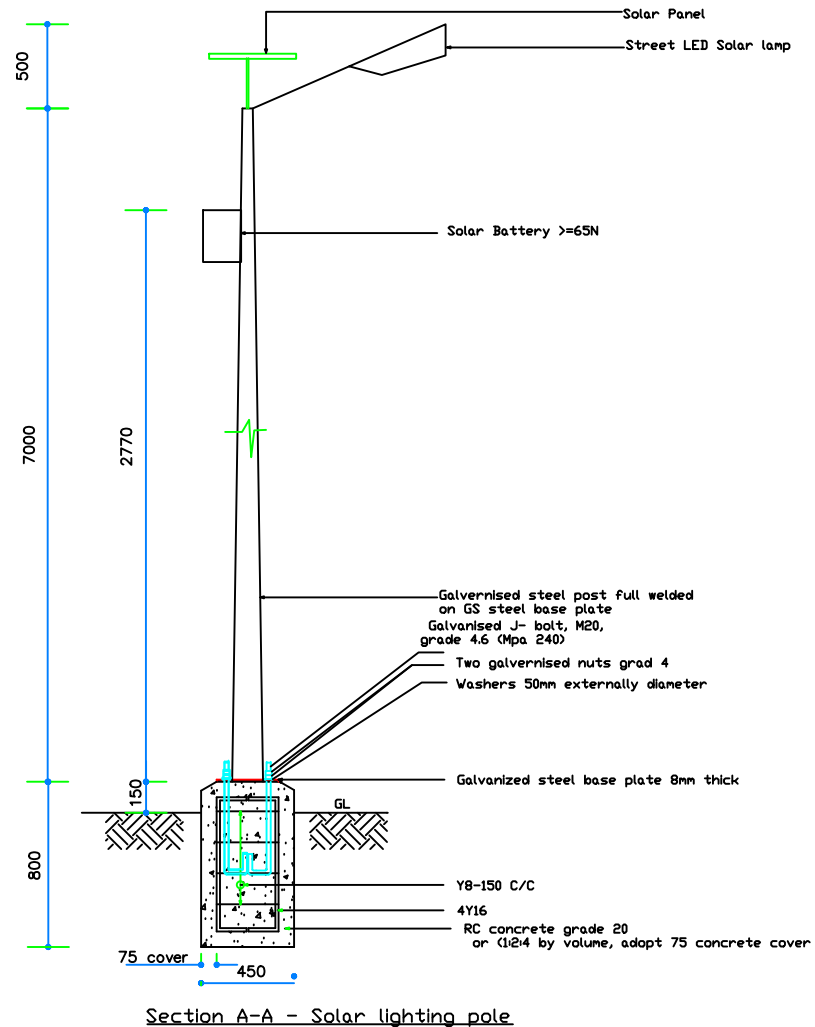
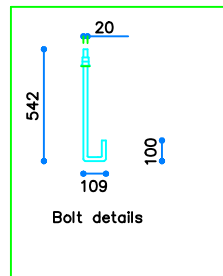


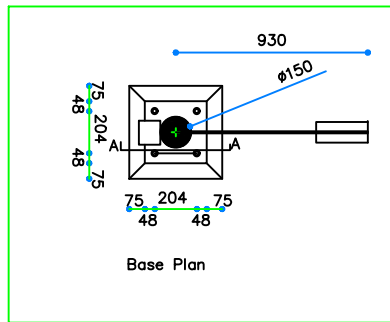

Dormitory plan for 120 Girls


WEZESHA BINTI PROJECT CONSTRUCTION OF DORMITORIES AND SWASH - KIGOMA REGION

District	Kigoma MC
	Kigoma DC
	Kasulu TC
	Kasulu DC
	Kibondo DC
Drawing revision	Rev 02E: Sept 2024

Drawing Title	Solar light pole
Date	August 2024
Scale	Not To Scale
Drawn by	ENABEL TZ
Checked by	
Approved by	

Client	MINISTRY OF EDUCATION, SCIENCE AND TECHNOLOGY
Supervisor	REGIONAL ENGINEER RAS OFFICE -KIGOMA
Donor	WEZESHABINTI, ENABEL, BELGIAN DEVELOPMENT AGENCY. Box. 24 Kigoma TZ

General Notes
1. All dimensions are in mm unless stated
2. Depth of foundations >= 0.9m may change due to subsoil
3. condition and (min RC.concrete ratio to be 1:2:4) and 1:3:6 for plain concrete
4. Scale: Not to scale

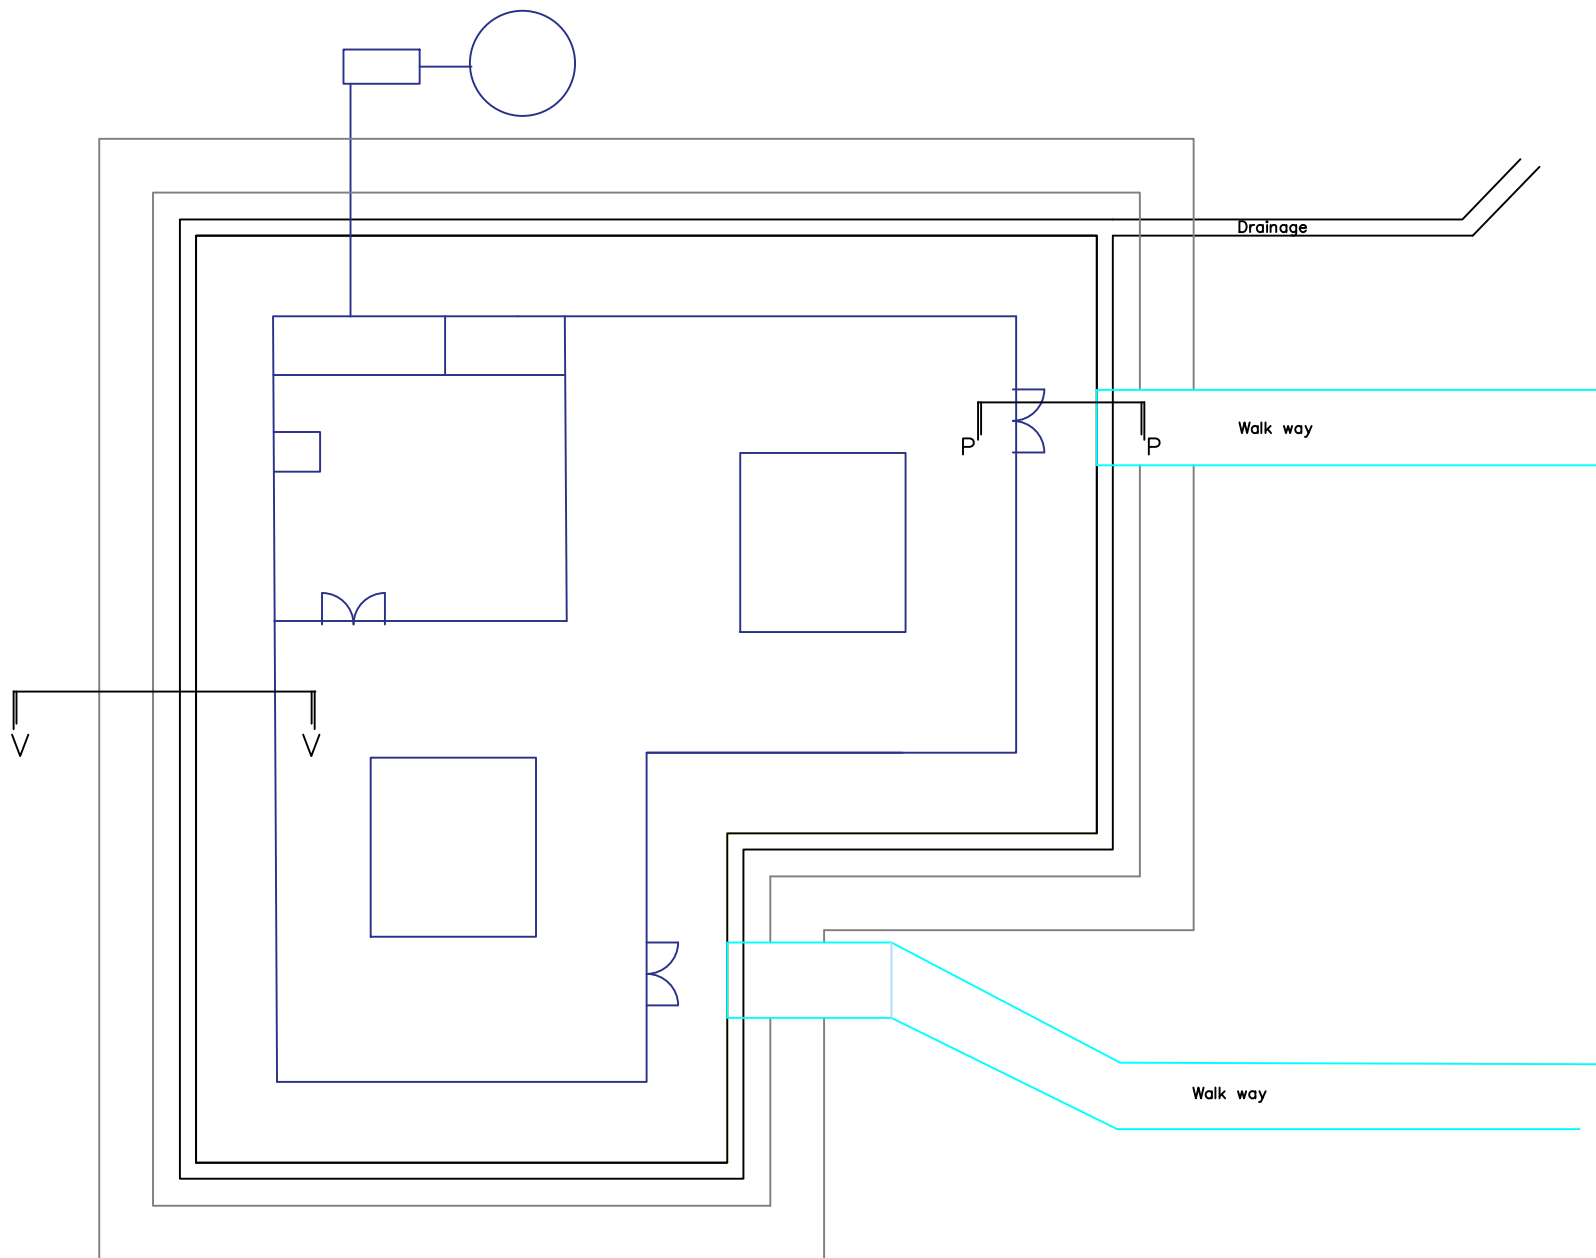

Key
— RC. Slab covering
stom side drainage




120 Dormitory
WEZESHA BINTI

District	Kasulu and Kibodo
Project	Construction of Girls Dormitories at Kimenyi,Kigodya, Kumsenga and Kumgogo sec sc

Drawing name	Sub drainage
Drawing no.	DDW002-REV2
Date	13Th Aug 2026
Scale	NTS
Drawn by	Enabel
Checked by	

Client	RAS-Kigoma
Consultant	
Financier	Enabel

- General Notes
1. All dimensions are in mm
 2. Side drainage are open channel, except at the walkways there is a RC,slab for pedestrian
 3. For drainage use stones only. mortar is 1:3

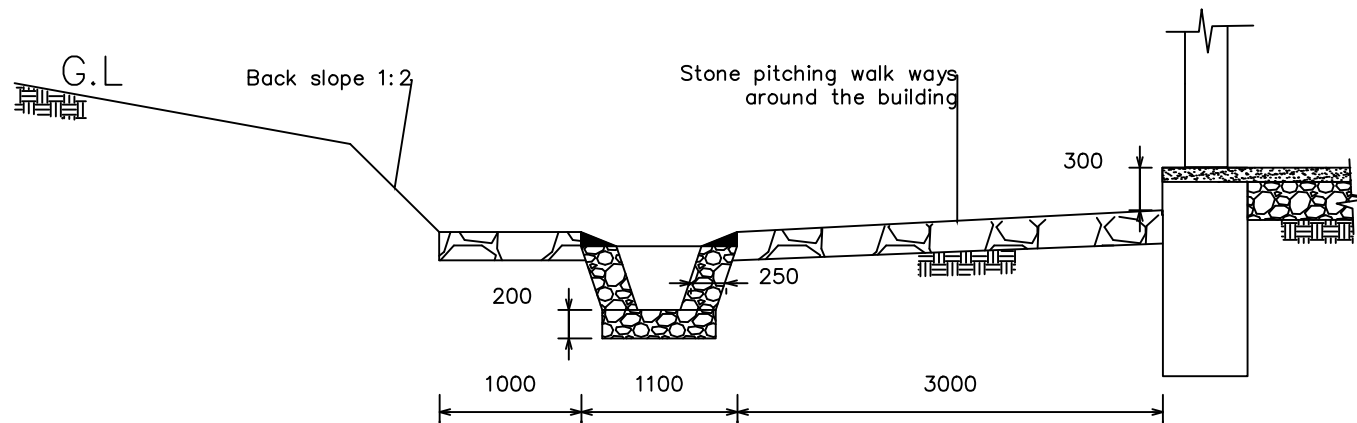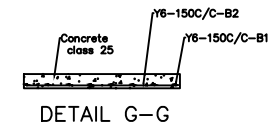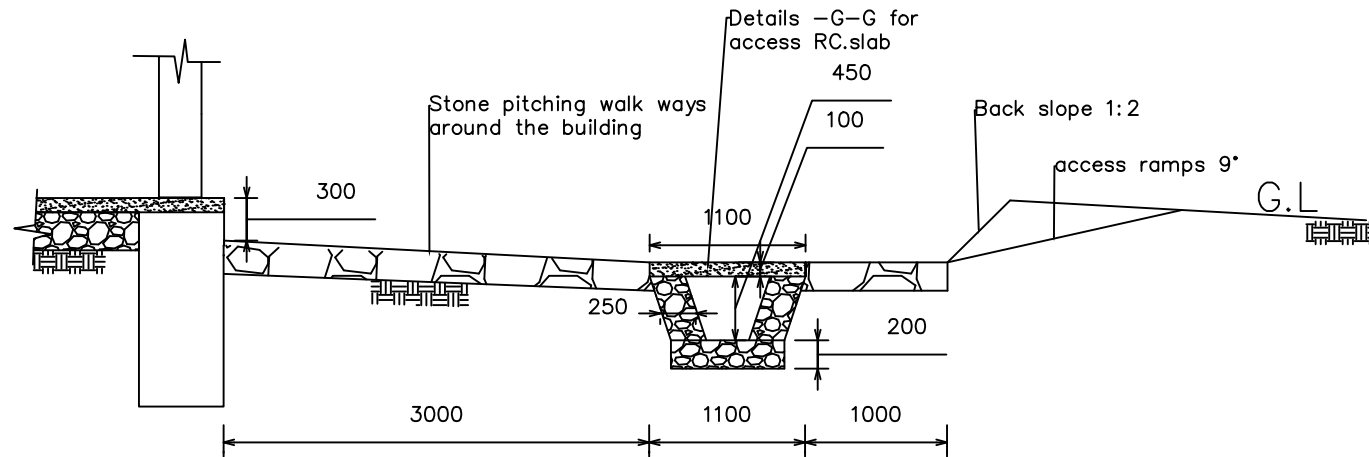

120 Dormitory
WEZESHA BINTI


District	Kasulu and Kibodo
Project	Construction of Girls Dormitories at Kimenyi, Kigodya, Kumsenga and Kumgogo sec sc

Drawing name	Sub drainage
Drawing no.	DDW002-REV2
Date	13Th Aug 2026
Scale	NTS
Drawn by	Enabel
Checked by	

Client	RAS-Kigoma
Consultant	
Financier	Enabel


General Notes

1. All dimensions are in mm
2. Side drainage are open channel, except at the walkways there is a RC,slab for pedestrian
3. For drainage use stones only. mortar is 1:3

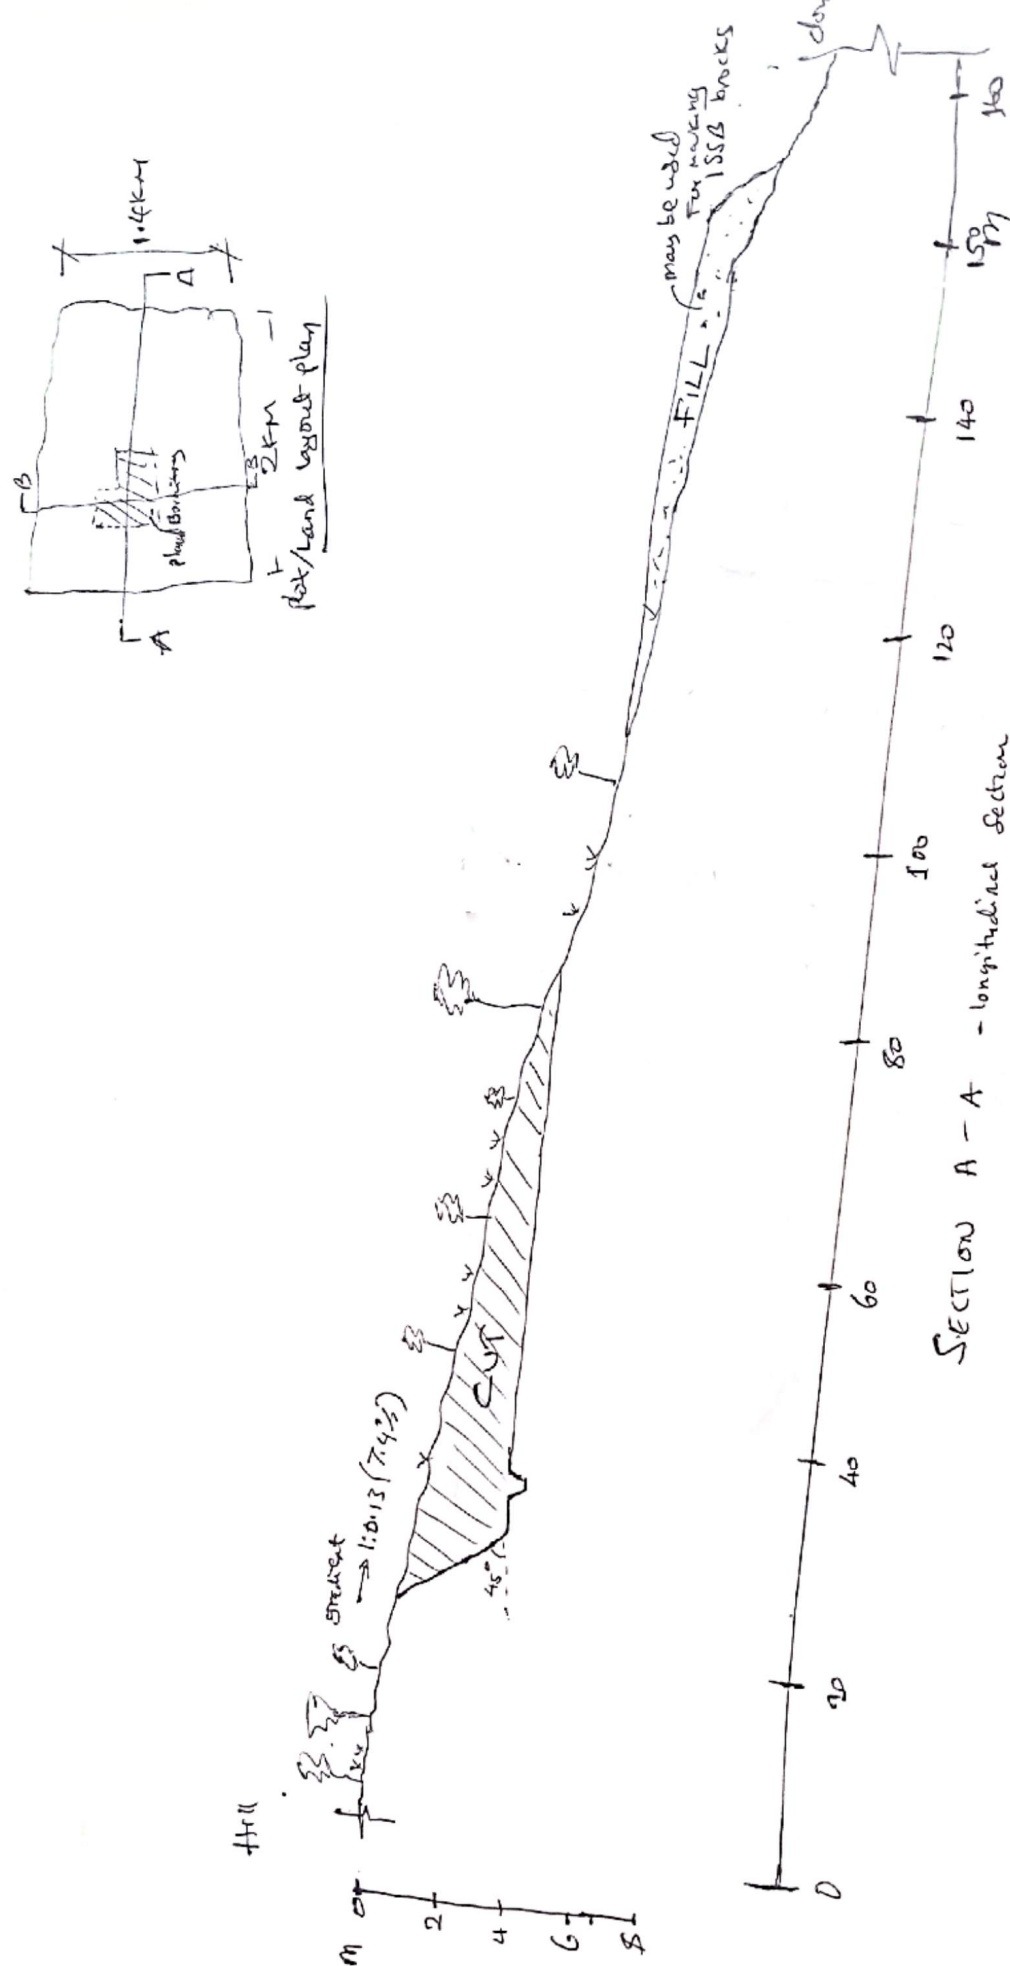


Note: Section B-B has a grade slope of 1% almost flat. Trees to cut and dug roots are about 16 pcs for 100m² (average diameter of trees 0.4m)

TTAAL DETAILS FOR SITE PLOT - LAND SCAPING WORKS

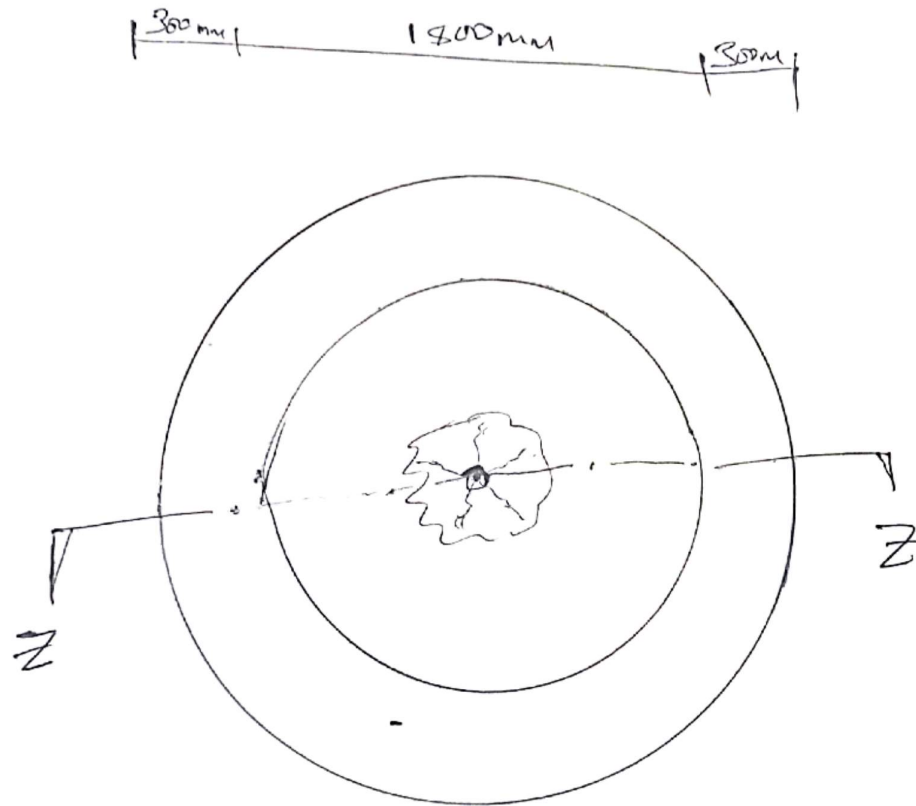

Floor plan

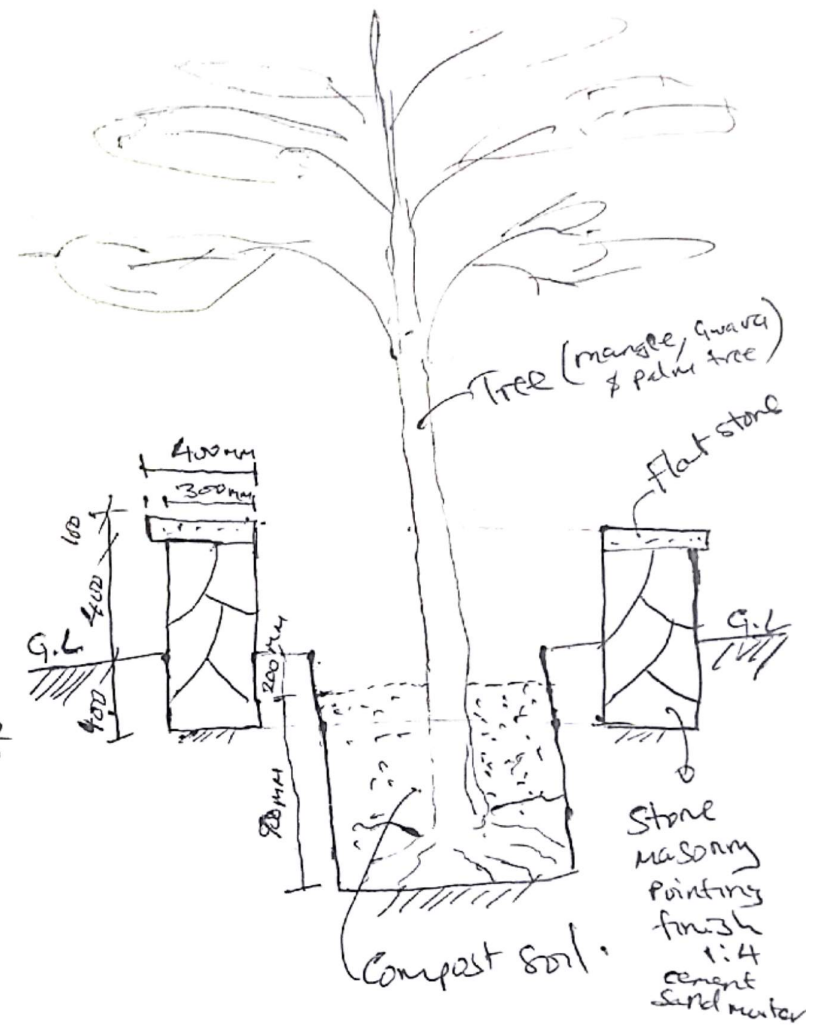

Section Z-Z

Seating benches around trees