



**FACADE ARRIERE**  
Echelle:1/100

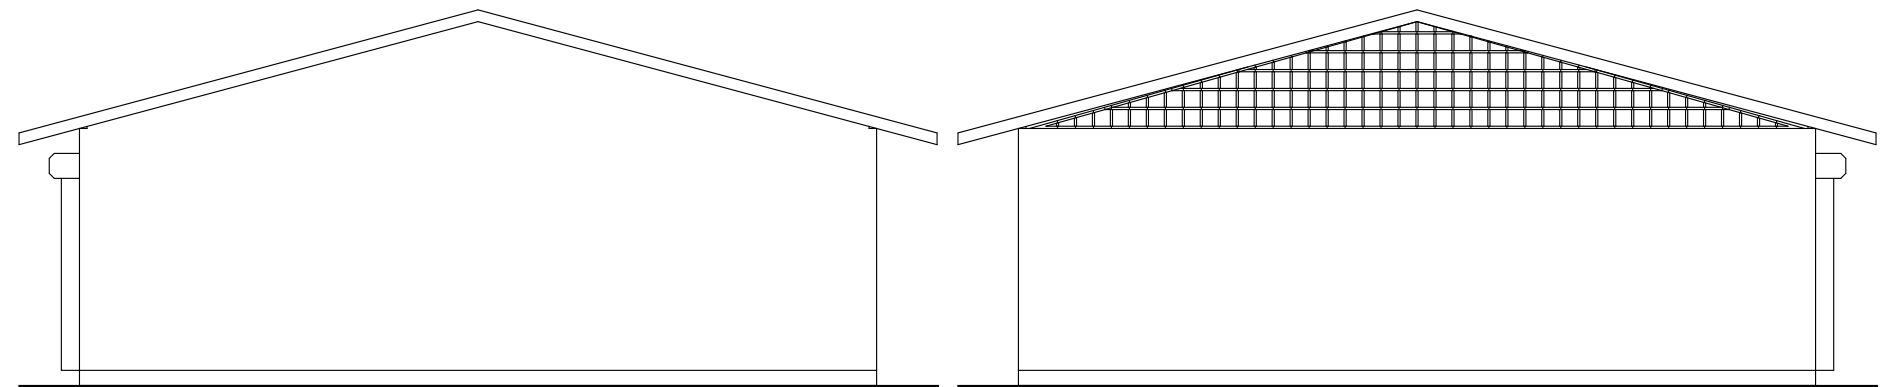

**FACADE LATÉRALE GAUCHE**  
Echelle: 1/100

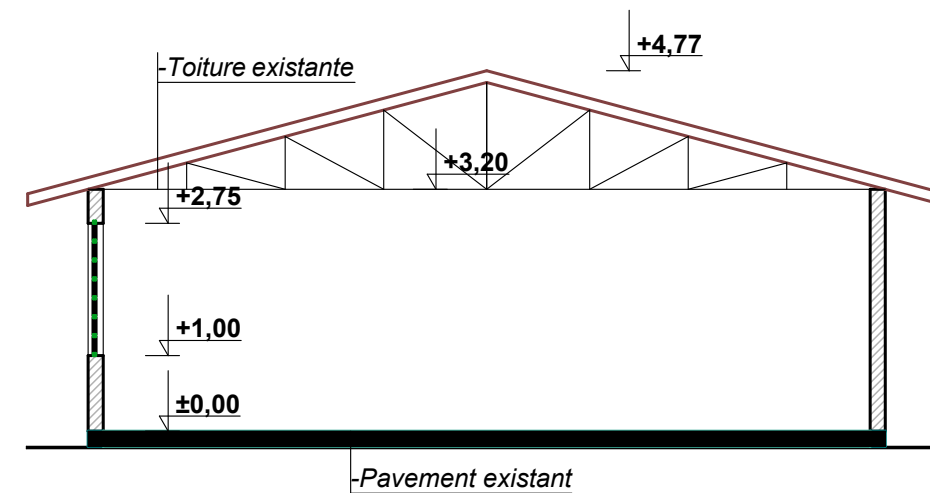

**COUPE A-A**  
*Echelle:1/100*

