

Contracting Authority:



Enabel – Belgian Development Agency

Funded by :

Notes:

LEGEND:

DESIGNED BY :



PROJECT TITLE:

**EQA Meeting Room Rehabilitation  
Ramallah ,Palestine**

DRAWING NAME:

**AC SYSTEM  
FURNITURE PLAN**

Scale: **1:50**  
on A 3 Sheet

Date  
**4 November 2023**


Discipline  
**MECHANICAL**

Drawn By:  
MECHANICAL TEAM

Checked By:  
MECHANICAL TEAM

Drawing No.

**M1-01**

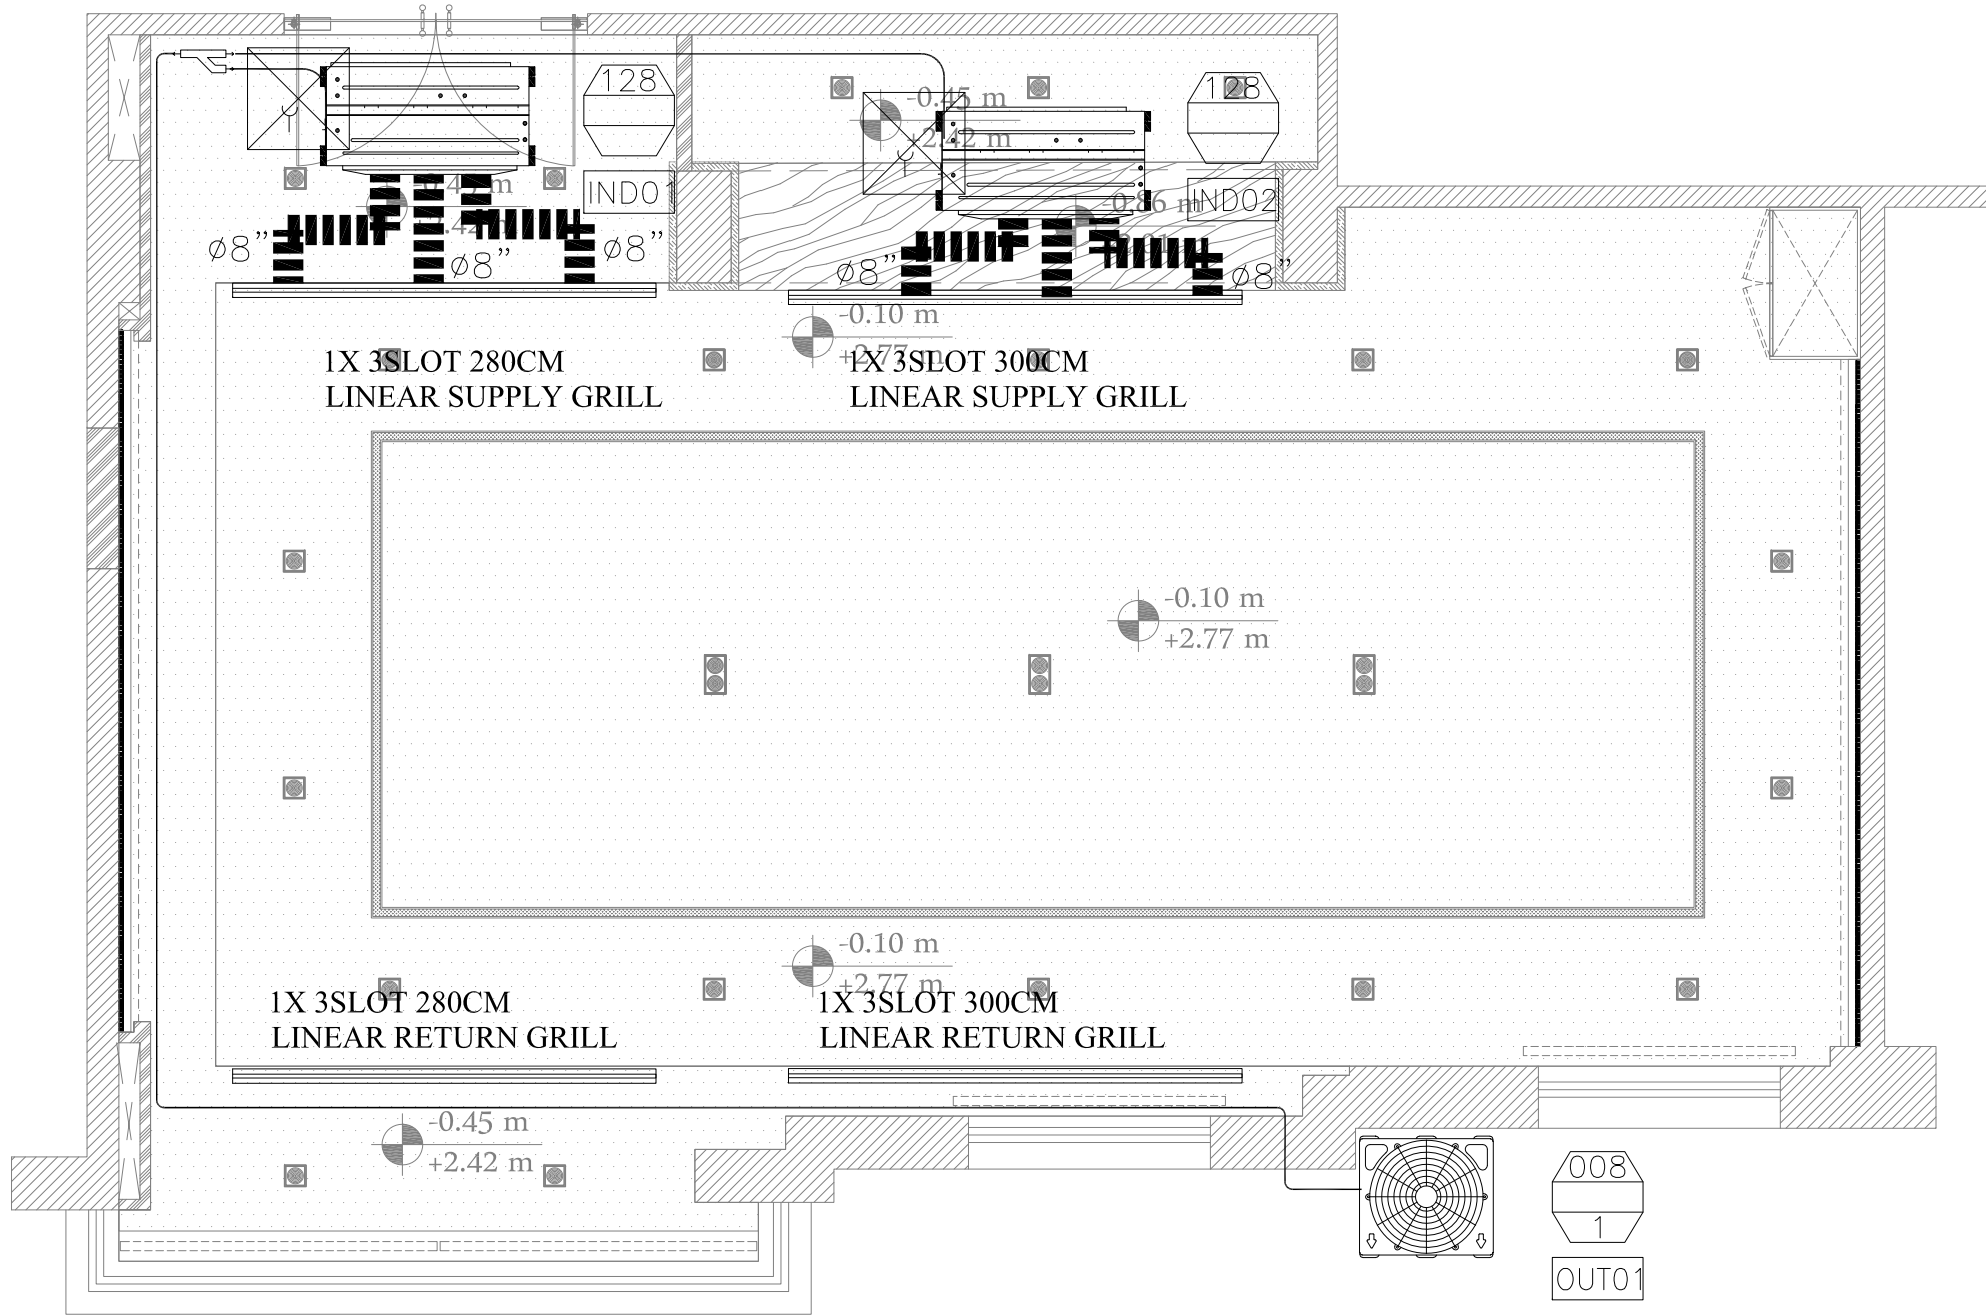

Funded by :

Notes:

LEGEND:

DESIGNED BY :

**AL DERAWI**  
ELECTROMECHANICAL  
CONSULTANT ENGINEERS  
Mechanical, Electrical, and Plumbing  
Licence: 050809021 - January 05/06 044020

PROJECT TITLE:

**EQA Meeting Room Rehabilitation  
Ramallah ,Palestine**

DRAWING NAME:

**AC SYSTEM  
CEILING PLAN**

Scale: <b>1:50</b> on A 3 Sheet	Drawn By: MECHANICAL TEAM
Date <b>4 November 2023</b>	Checked By: MECHANICAL TEAM
Discipline MECHANICAL	Drawing No. <b>M1-02</b>

Funded by :

Notes:

LEGEND:

DESIGNED BY :

AL DERAWI  
ELECTROMECHANICAL  
CONSULTANT ENGINEERS  
Jalaldeen, Palestine  
Amman: 0500000217, Jaramkha 0500 048020

PROJECT TITLE:

EQA Meeting Room Rehabilitation  
Ramallah ,Palestine

DRAWING NAME:

AC TABLE

Scale:	Drawn By:
on A 3 Sheet	MECHANICAL TEAM
Date	Checked By:
4 November 2023	MECHANICAL TEAM
Discipline	Drawing No.
MECHANICAL	M1-03