


- ① FLANGED GATE VALVE
- ② FLANGED ADAPTER
- ③ FLANGE/SPIGOT ANCHORING PUDDLE

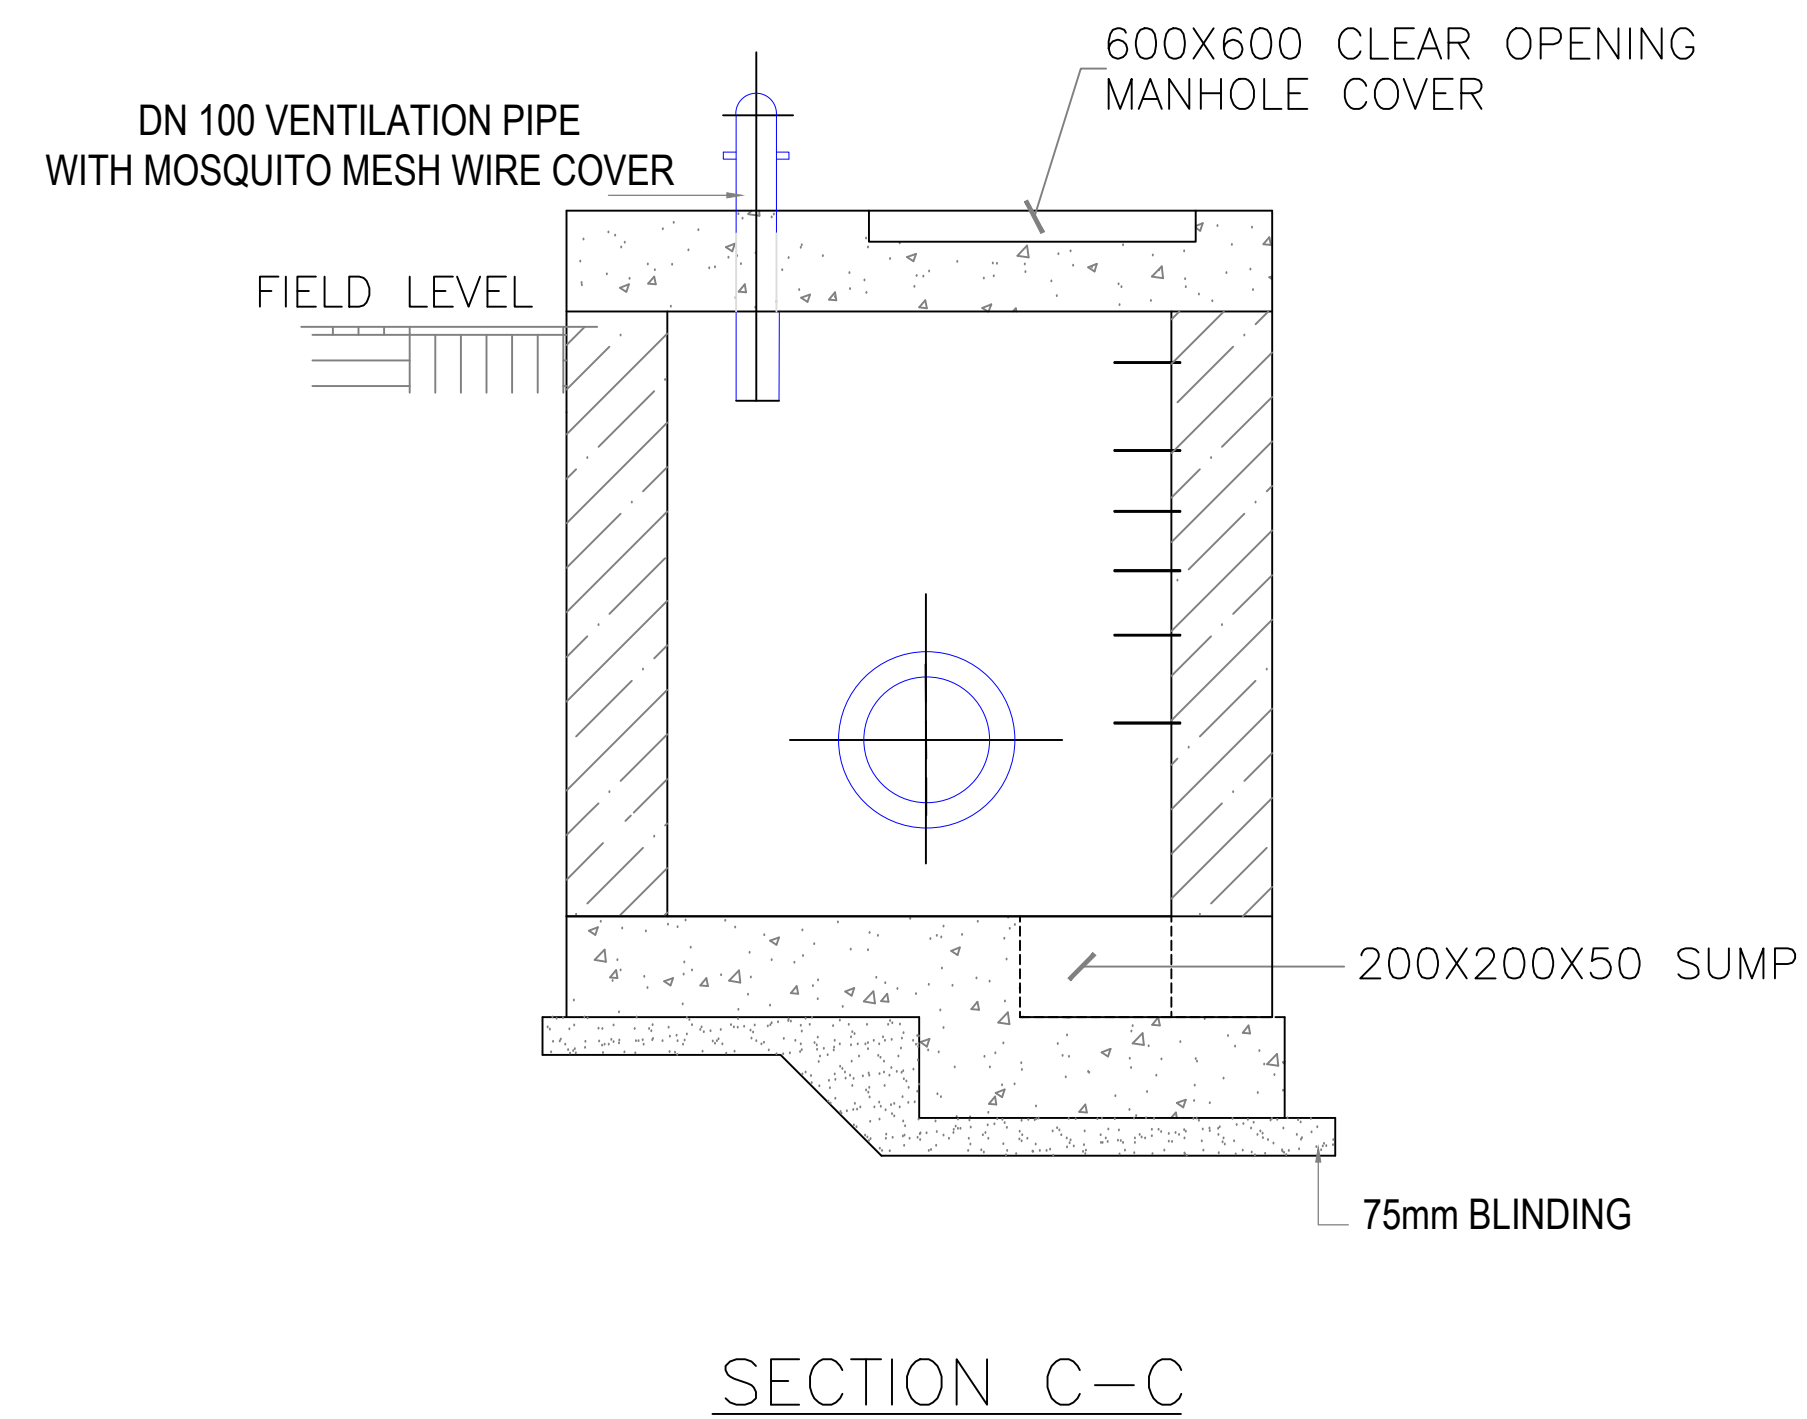

Client:

WASKIRP Enabel

ENABEL-WASKIRP
Lake Tanganyika Basin Water Board Compound
P.O.Box 24
Kigoma

Project:

CONSULTANCY SERVICES TO CONDUCT FEASIBILITY
STUDY, DEVELOP ENGINEERING DESIGNS, TENDER
DOCUMENTS FOR MKONGORO 1 GROUP
GRAVITY-FED PIPED WATER SUPPLY SCHEME

Consultant:

EDGE
CONSULTING ENGINEERS

Edge Engineering And Consulting Ltd
Plot 412 Block D, Ushindi Street
Mikocheni B, Msikiti Road Near
Mikocheni Secondary School-Dar es Salaam
P.O.Box 24520
Tel: +255 763 499 997/+255 783 910 014
E-mail: edgeec Ltd@gmail.com, info@edgeec.co.tz

Notes:

1. All dimensions are in millimeter (mm) unless otherwise stated on the drawing
2. All relevant dimensions and levels to be checked on site, and figured dimensions to be taken before scaled dimensions

Designed by: C.Werema	Date: Sept 2019	Revision	Description	Date	Drawing Title:
Drawn by: R.Assenga	Date: Sept 2019	0			VALVE CHAMBER
Checked by: L.Kiwango	Date: Sept 2019				PLAN & SECTIONS
Approved by: L.Kalenga	Date: Sept 2019				Drawing NO: ENBL/018
Scale:	VS=1:100				