



A: Single Line Diagram

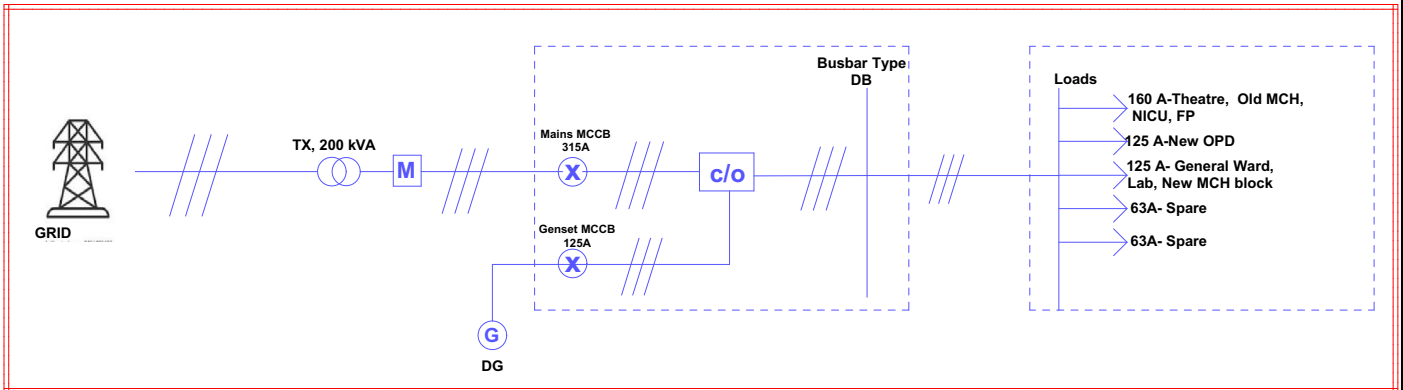

B: Schematic Diagram

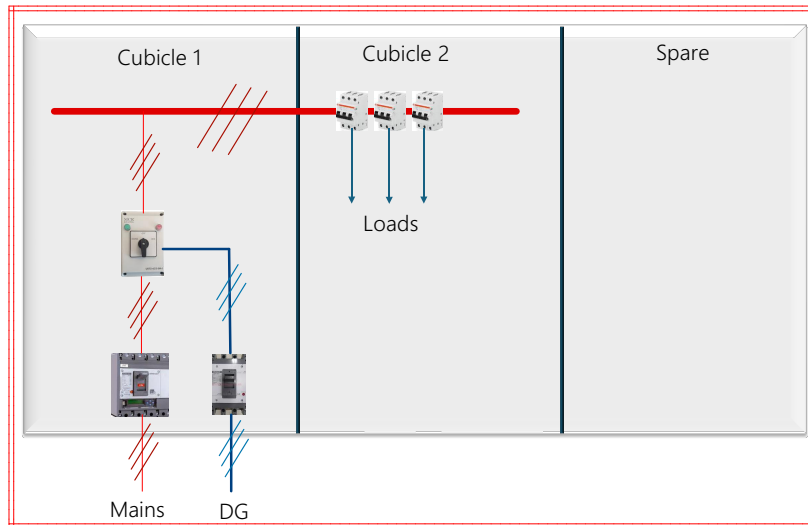

Date
March 2025

Project

Electrical Modifications and Power Switch Station at Rukoki HCIV to Improve Electrical Control and Isolations
Single Line and Schematic Diagrams of the Proposed 3-Cubicle Box Type Outdoor Panel

Enabel

Infrastructure Unit
5th Floor, Legacy Towers
Wing A