



B
ELEVATION
1:10

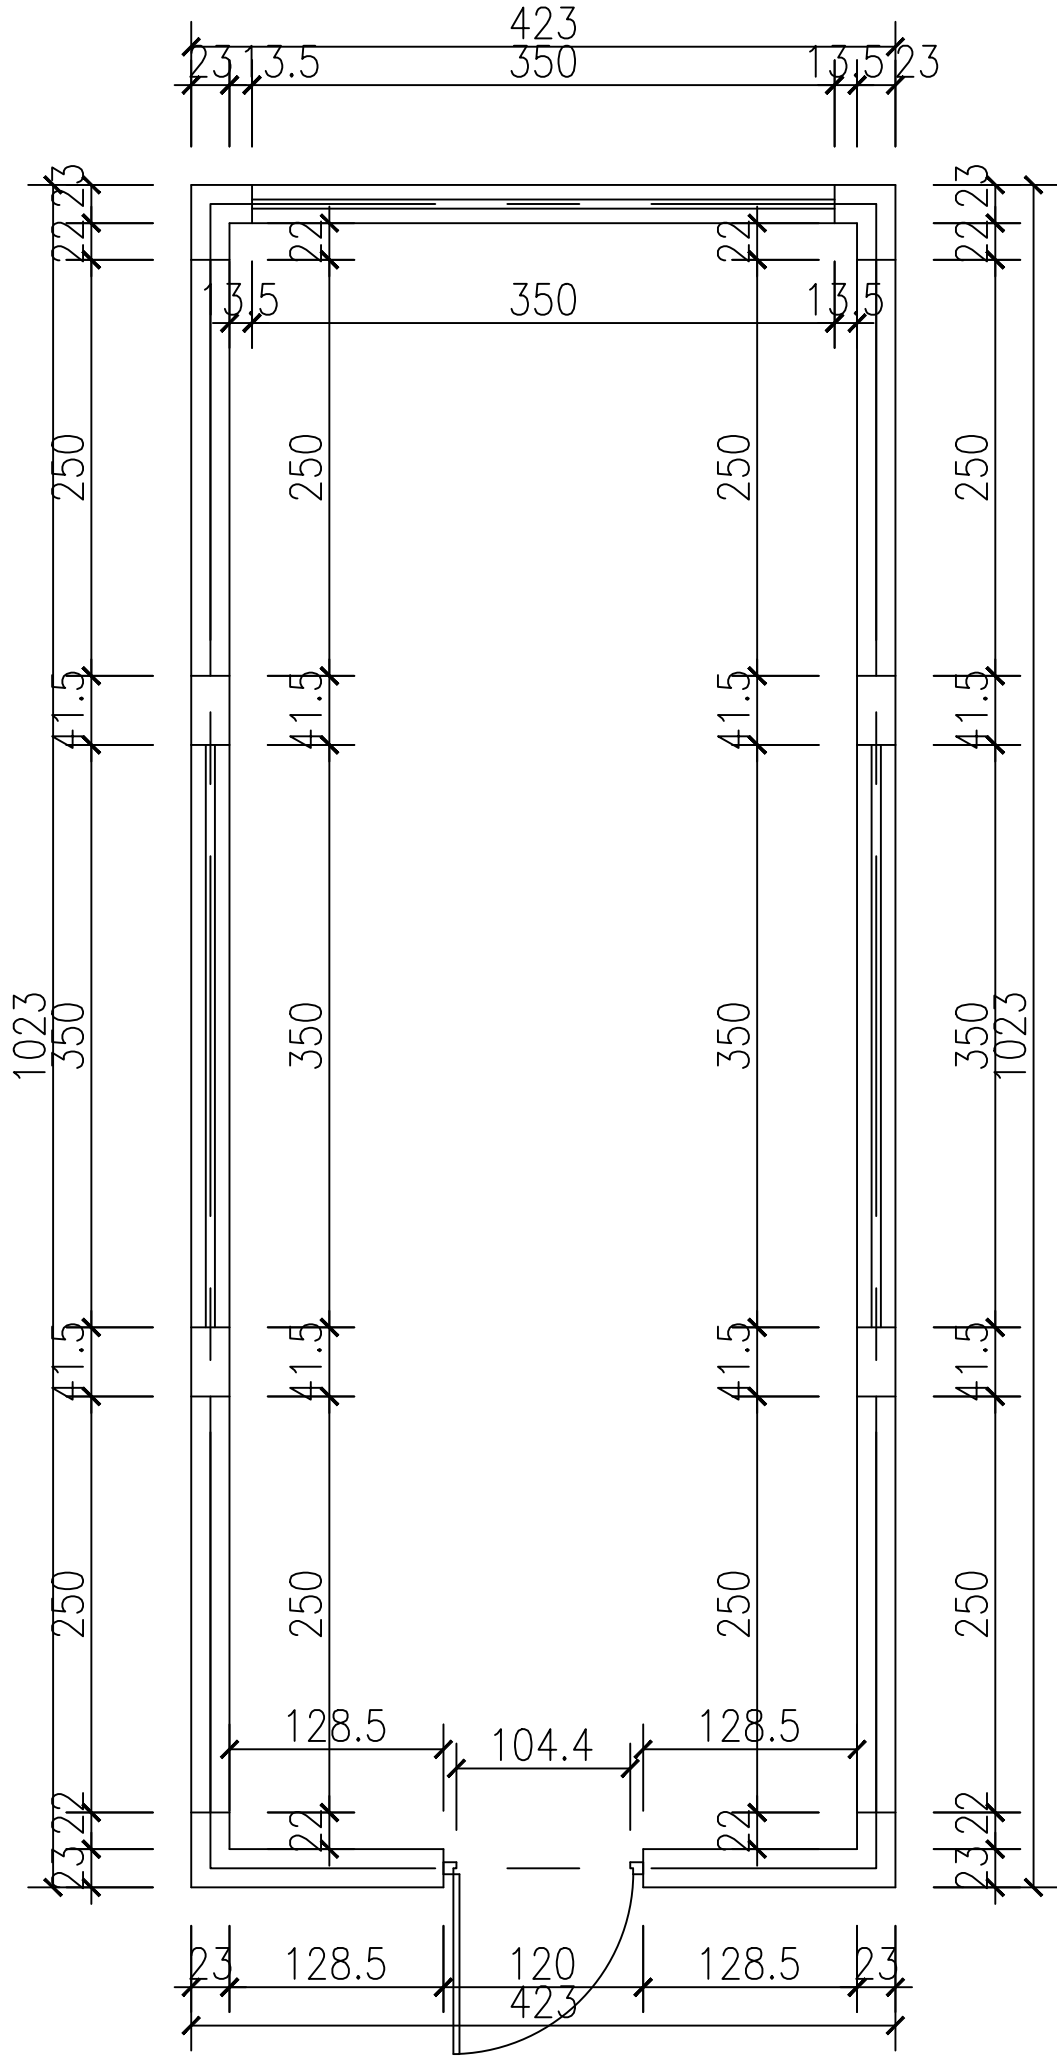

C
ELEVATION
1:10



A
ELEVATION
1:10

D
ELEVATION
1:10

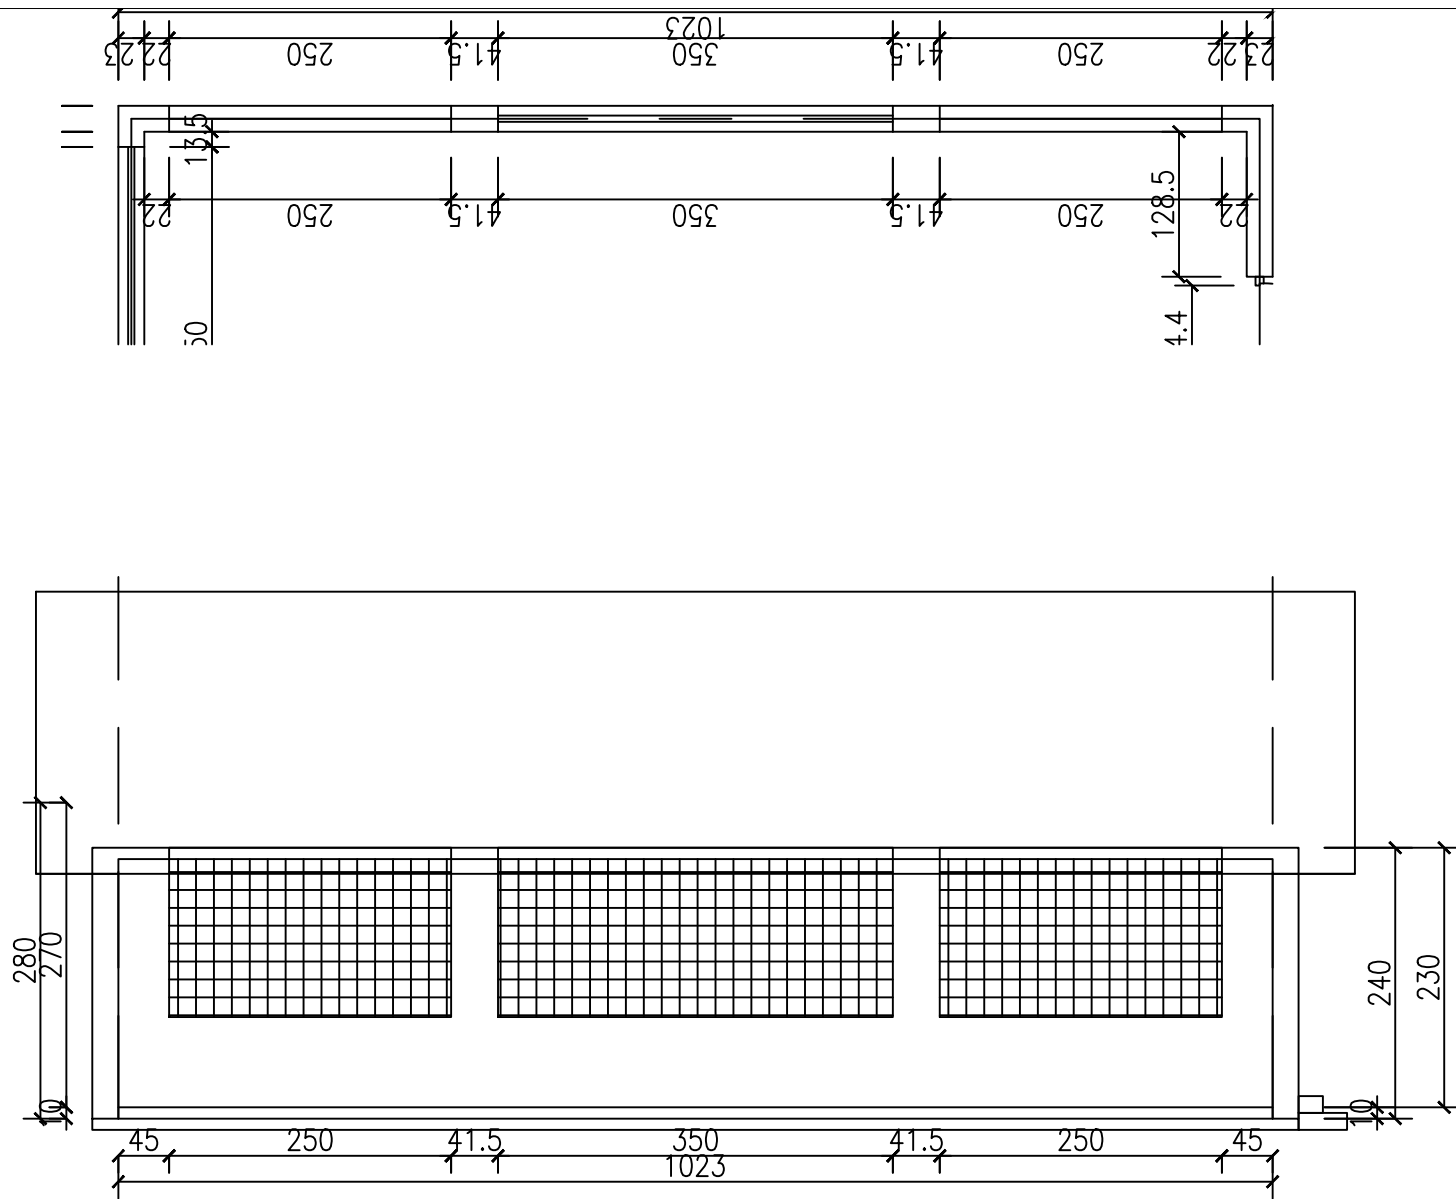



B ELEVATION
1:10

10
115
10

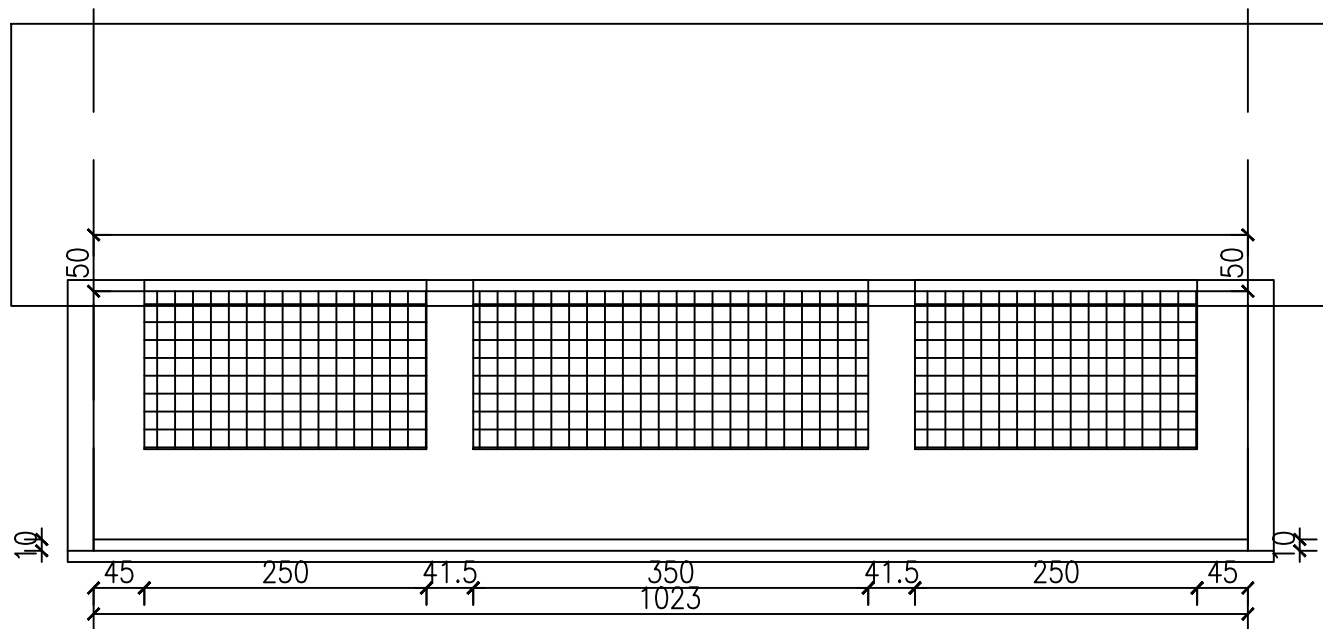
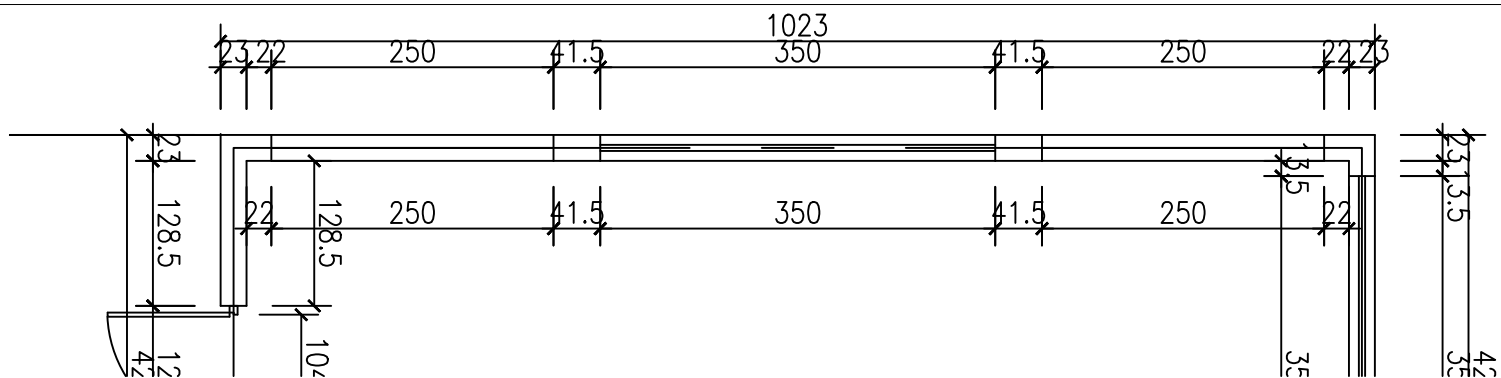


N
10

ELEVATION
1:10

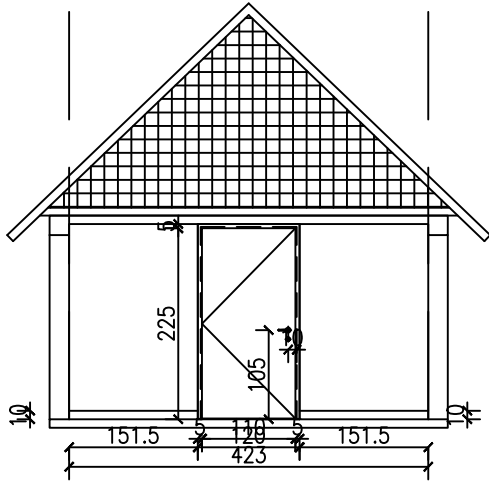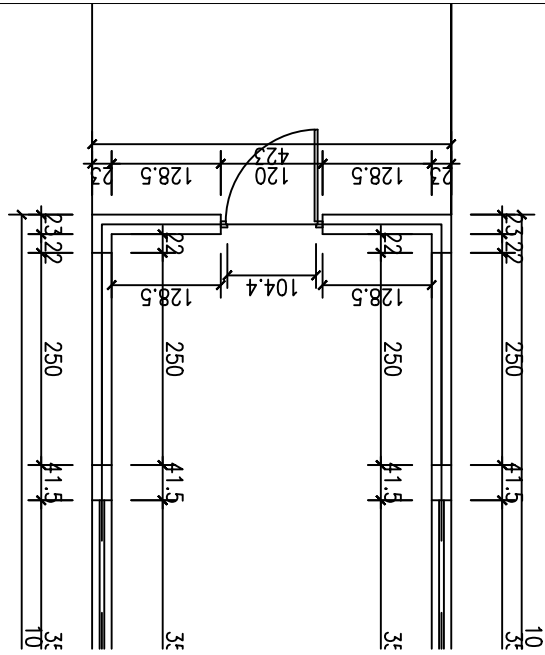

C ELEVATION
1:10

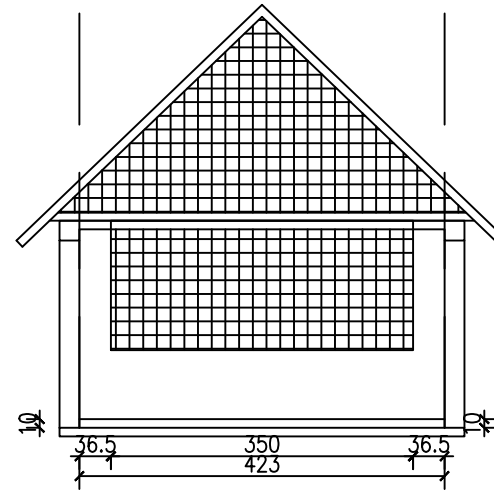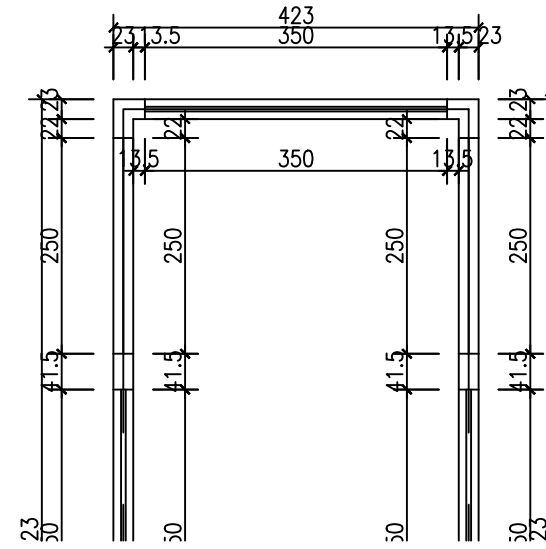

A ELEVATION
1:10

