




ELEVATION 01: SCALE 1:100
PROPOSED KITCHEN BLOCK

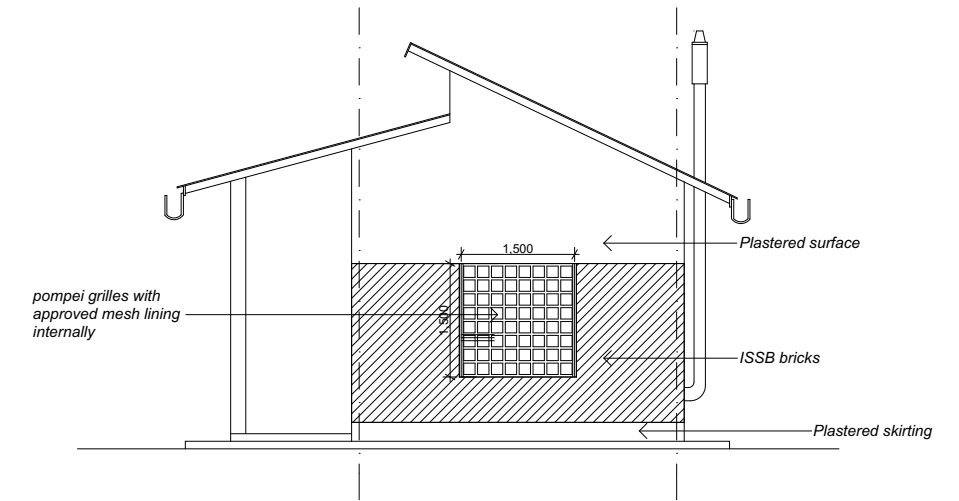

ELEVATION 02: SCALE 1:100
PROPOSED KITCHEN BLOCK

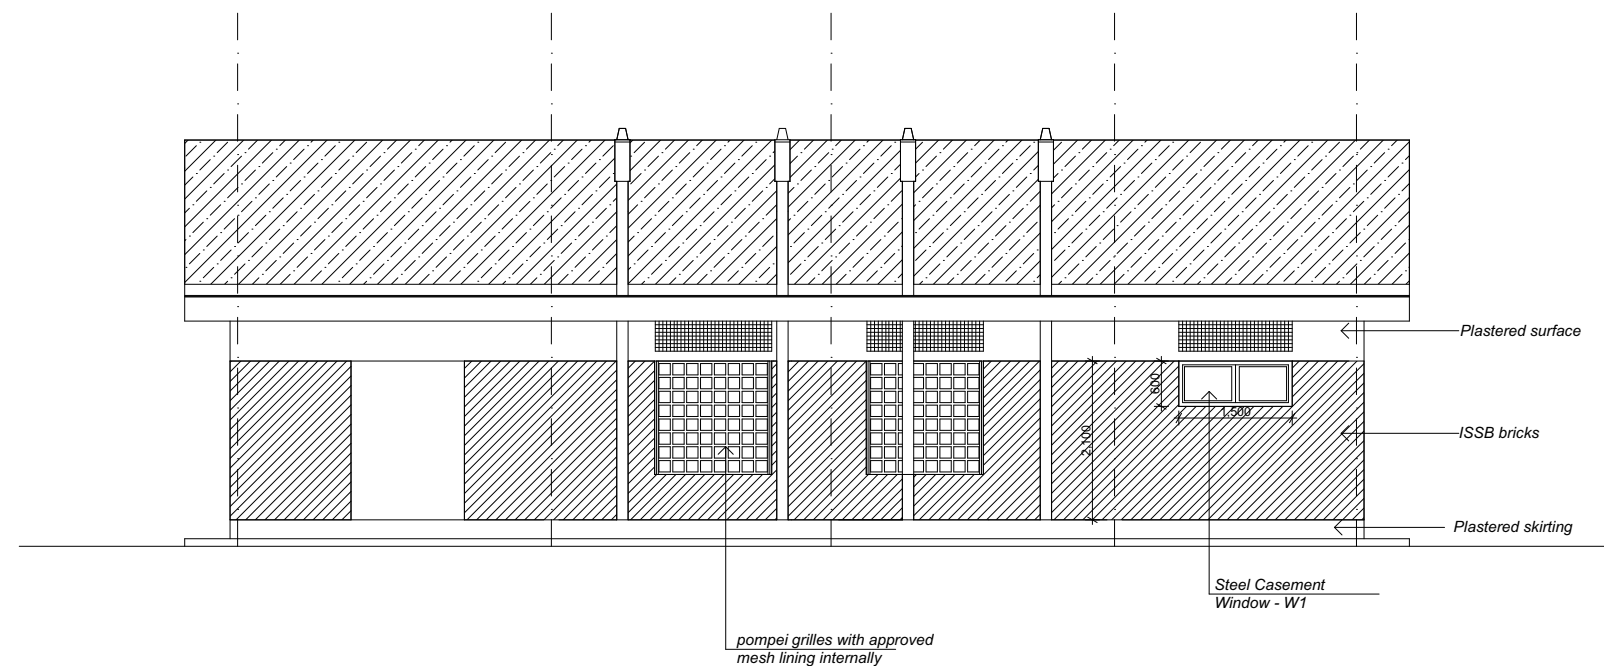

ELEVATION 03: SCALE 1:100
PROPOSED KITCHEN BLOCK

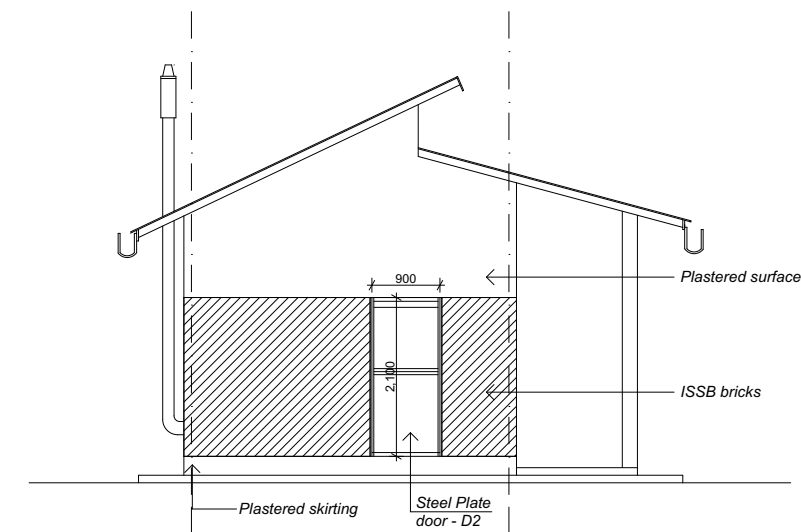

ELEVATION 04: SCALE 1:100
PROPOSED KITCHEN BLOCK