


LR.T-1.1 [P11 - P12]

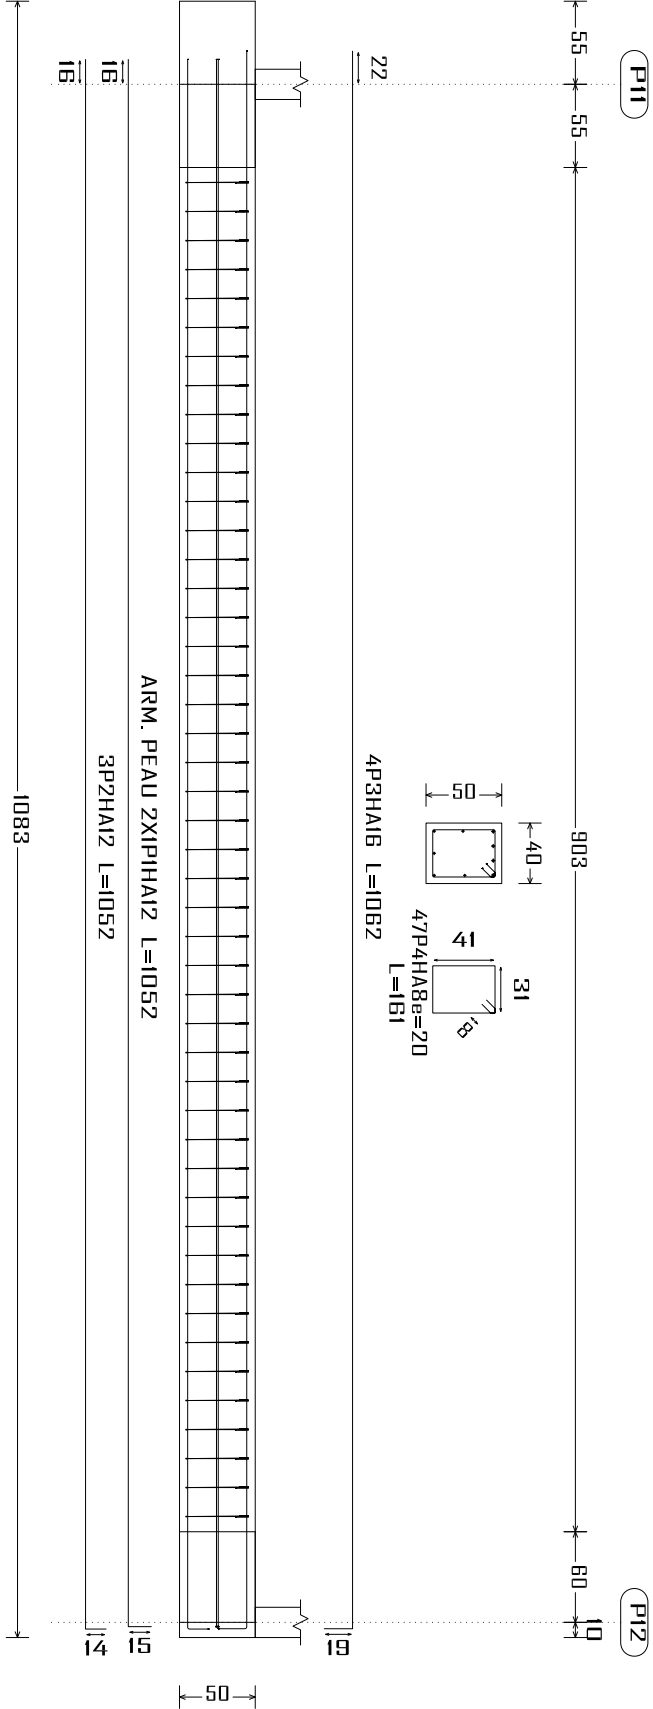

Récapitulatif Acier Fondations	Long. total (m)	Poids+10% (kg)	Total
Plan de ferrailage fondation			
Fe E400			
HA6	37.4	9	
HA8	246.3	107	
HA12	426.9	417	
HA16	149.9	260	
			793

Élément	Pos.	Diam.	No.	Long. (cm)	Total Fe E400 (kg)
LR.T-1.1 [P11 - P12]	1	HA12	2	1052	2104
	2	HA12	3	1052	3156
	3	HA16	4	1062	4248
	4	HA8	47	161	7567
Total+10%:					15810
				HA8:	82.8
				HA12:	51.4
				HA16:	73.7
Total:					15810

Construction, extension, réhabilitation d'infrastructures sanitaires à Boromo et Dédougou

Magasin DEDOUGOU

Plan de Ferrailage des semelles

A4

Maitre d'ouvrageENABEL

Avant Projet Détaillé

14/07/2025

N° plan : Echelle : 1/100

Dr.-Ing. Césaire HEMA (IGC N°709)

G5SSOCIATES