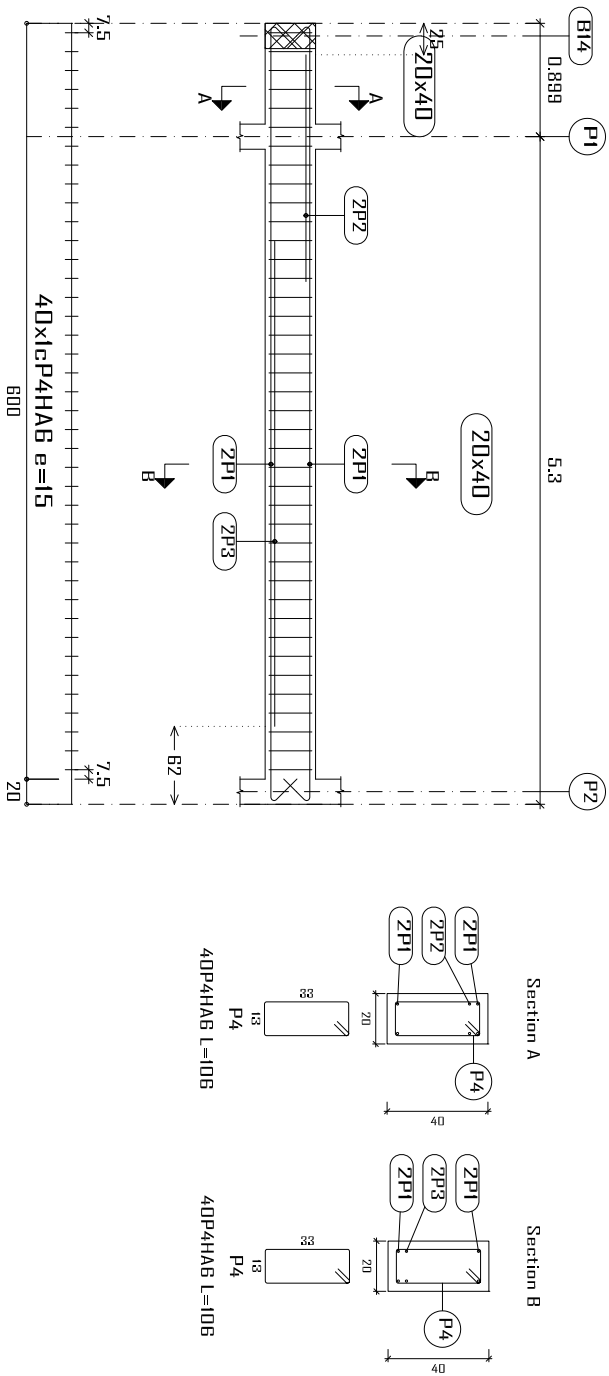
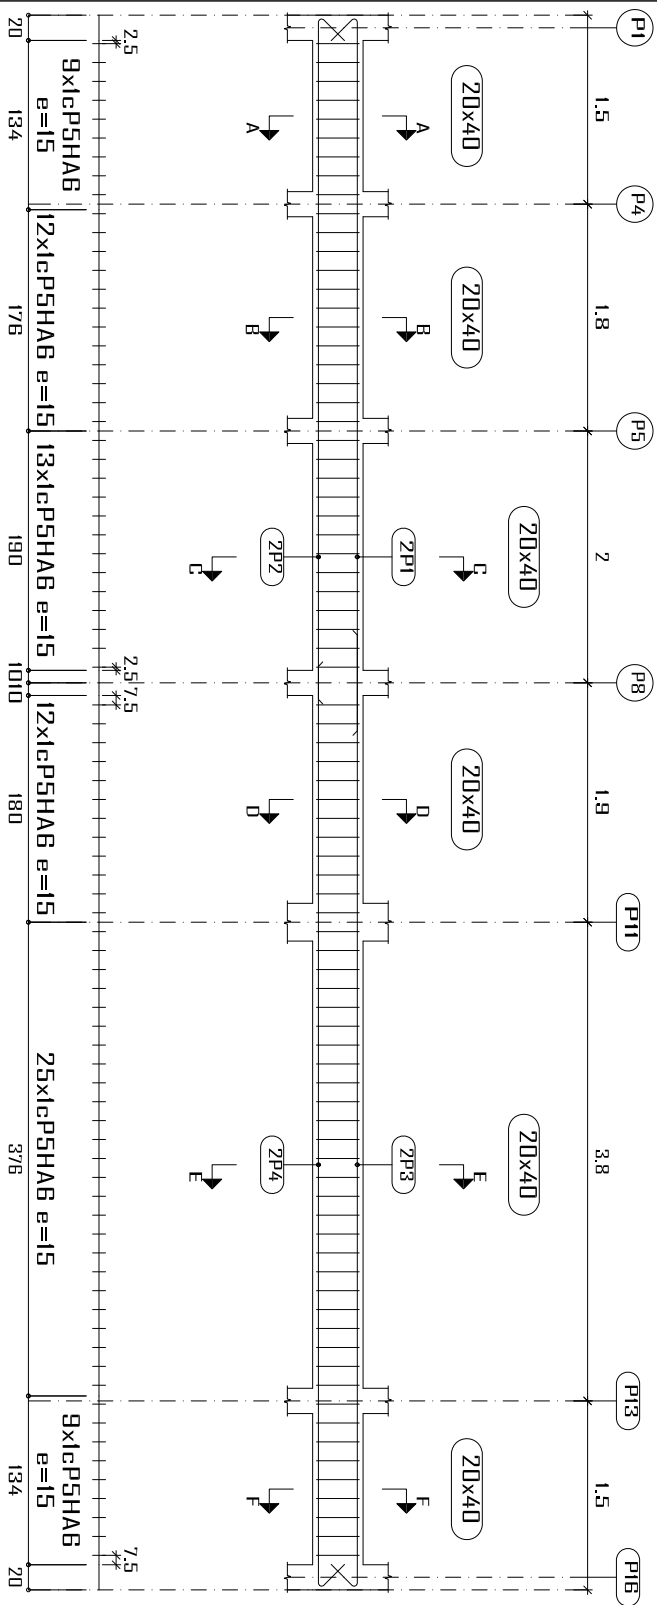
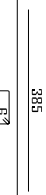

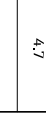
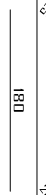
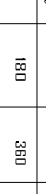
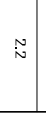


<p>PB-R0C</p> <p>Plan de ferrailage des poutres</p> <p>Béton: B25</p> <p>Acier des barres: Fe E400</p> <p>Acier des cadres: Fe E400</p> <p>Échelle portiques 1:50</p> <p>Échelle sections 1:30</p> <p>Échelle réservation 1:30</p>
--



Élément	Pos.	Diam. No.	Schéma (cm)	Long. (cm)	Total Fe E400 (cm) (kg)
Lg9	1	HA10	2 	580	1180 7.3
	2	HA10	2 	565	1130 7.0
	3	HA10	2 	780	1560 9.6
	4	HA10	2 	755	1510 9.3
	5	HA6	80 	106	8480 18.8
			Total+10%: 57.2		
Lg1	1	HA10	4 	664	2656 16.4
	2	HA10	2 	180	360 2.2
	3	HA10	2 	385	770 4.7
	4	HA6	40 	106	4240 9.4
			Total+10%: 36.0		
			HAB: 311 HA6: 874 Total: 88.2		

Construction, extension, réhabilitation d'infrastructures sanitaires à Beromou et Dédougou		
Magasin DEDDOUGOU	Plan de ferrailage des Longrines	A3
Maitre d'ouvrage ENABEL	Avant Projet Détaillé	14/07/2025
N° plan :	Echelle : 1/100	Dr.-Ing. Césaire HEMA (IGC N°709)
