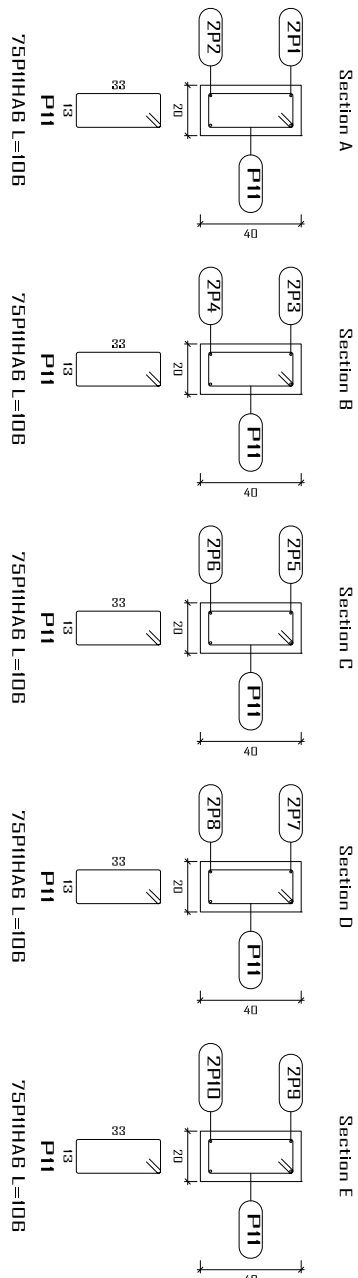
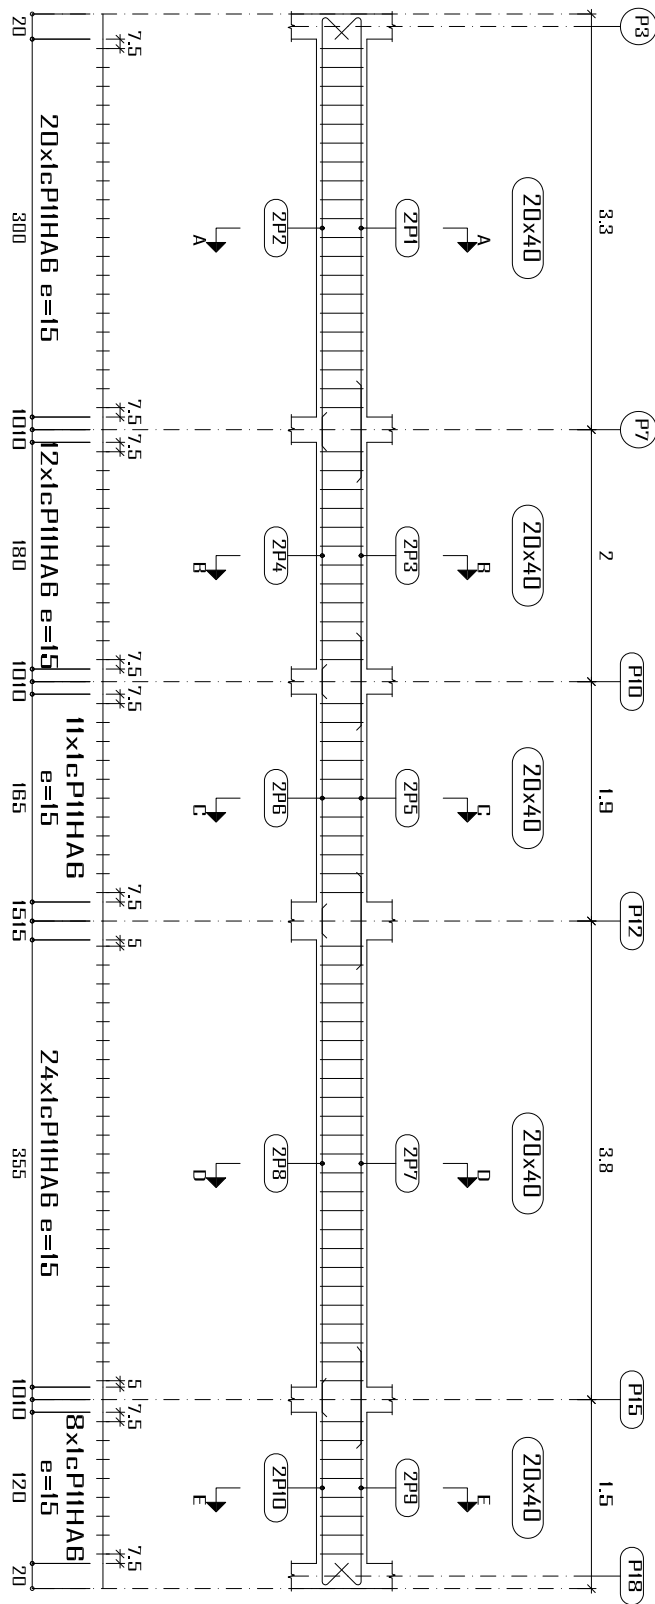

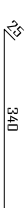
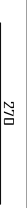
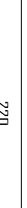
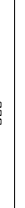
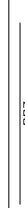
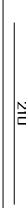
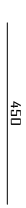
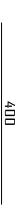





<p>PH-RDC</p> <p>Plan de ferrailage des poutres</p> <p>Béton: B25</p> <p>Acier des barres: Fe E400</p> <p>Acier des cadres: Fe E400</p> <p>Échelle portiques 1:60</p> <p>Échelle sections 1:30</p> <p>Échelle réservation 1:30</p>
--



Élément	Pos.	Diam.	No.	Schéma (cm)	Long. (cm)	Total Fe E400 (cm)	(kg)
Pu3	1	HA10	2		380	780	4,8
	2	HA10	2		365	720	4,5
	3	HA10	2		270	540	3,3
	4	HA10	2		220	440	2,7
	5	HA10	2		260	520	3,2
	6	HA10	2		210	420	2,6
	7	HA10	2		450	900	5,5
	8	HA10	2		400	800	4,9
	9	HA10	2		210	420	2,6
	10	HA10	2		185	370	2,3
	11	HA6	75		106	7850	17,6
Total+10%:							58,4
HAS: HA10: Total:							19,4 40,0 59,4

Construction, extension, réhabilitation d'infrastructures sanitaires à Bonomo et Dédougou		A3	
Magasin DEDOUGOU	Plan de ferrailage poutres PH-RDG		
Maitre d'ouvrage ENABEL	Avant Projet Détaillé	14/07/2025	
N° plan : Echelle : 1/100	Dr.-Ing. Gésaire HEMA (IGC N°709)		