


LG 31
Voir bases dans le détail des poteaux ou vue des murs

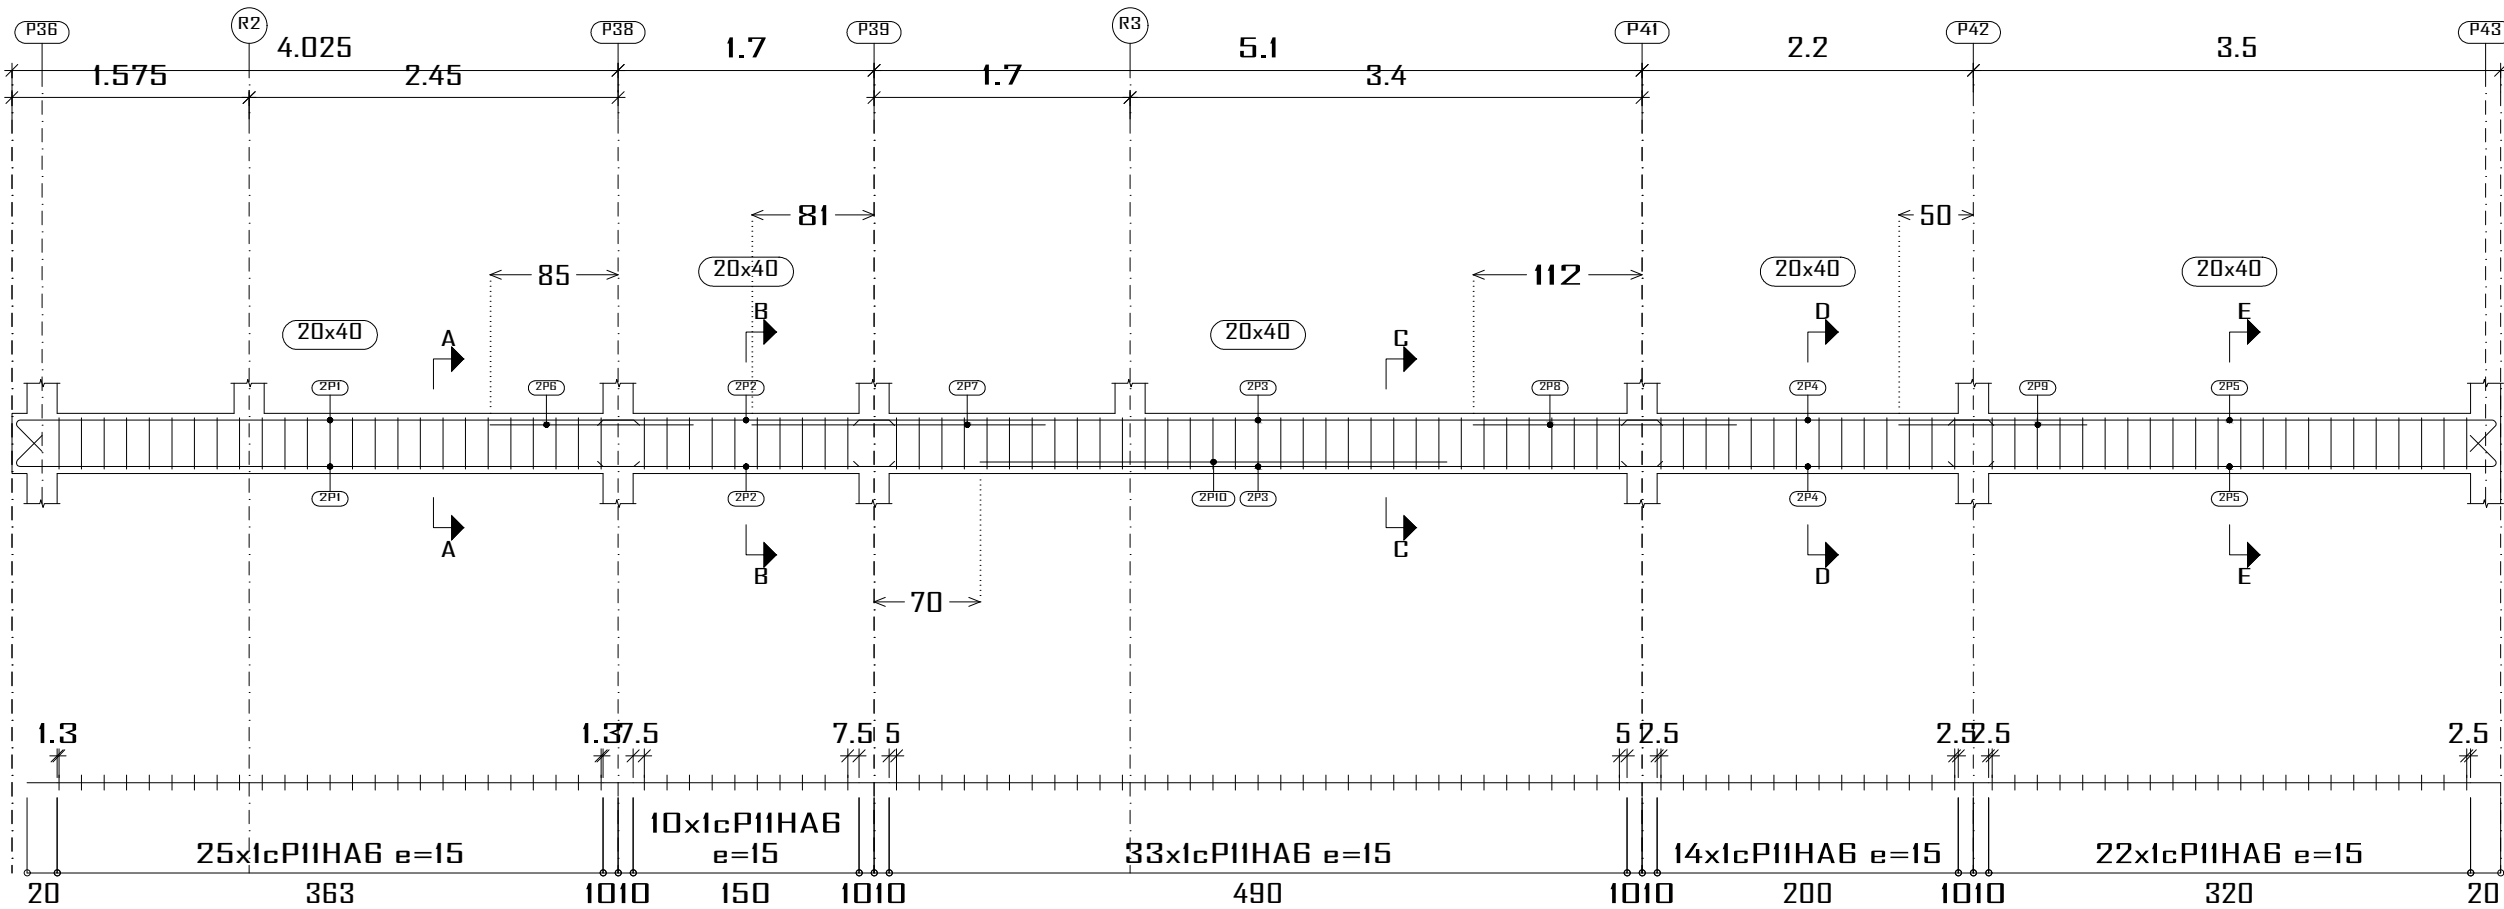

Élément	Pos.	Diam.	No.	Schéma (cm)	Long. (cm)	Total (cm)	Fe E400 (kg)
LG 31	1	HA10	4		435	1740	10.7
	2	HA10	4		190	760	4.7
	3	HA10	4		530	2120	13.1
	4	HA10	4		240	960	5.9
	5	HA10	4		385	1540	9.5
	6	HA10	2		135	270	1.7
	7	HA12	2		195	390	3.5
	8	HA10	2		175	350	2.2
	9	HA10	2		125	250	1.5
	10	HA10	2		310	620	3.8
	11	HA6	104		106	11024	24.5
Total=10%:						89.2	
						HA6:	26.9
						HA10:	58.4
						HA12:	3.9
						Total:	89.2

PB-RDC
Plan de ferrailage des poutres
Béton: B25
Acier des barres: Fe E400
Acier des cadres: Fe E400
Échelle portiques 1:40
Échelle sections 1:40
Échelle réservation 1:20

