
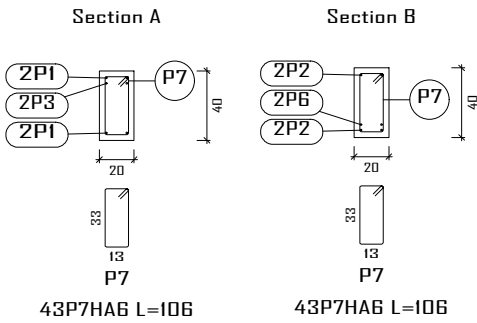


Pt 5

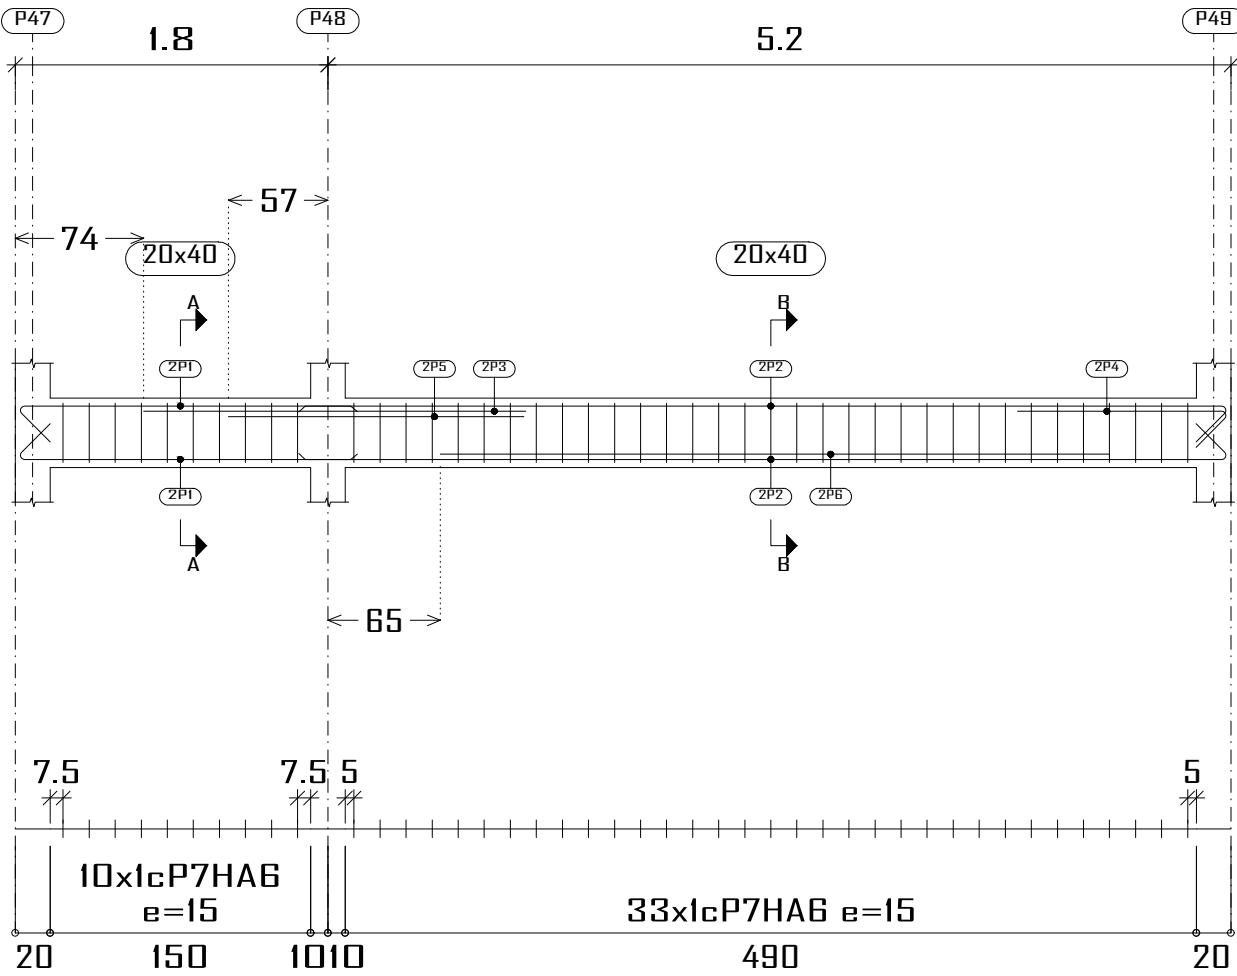

Élément	Pos.	Diam.	No.	Schéma (cm)	Long. (cm)	Total (cm)	Fe E400 (kg)
Pt 5	1	HA10	4		215	860	5.3
	2	HA10	4		555	2220	13.7
	3	HA10	2		220	440	2.7
	4	HA10	2		145	290	1.8
	5	HA10	2		170	340	2.1
	6	HA10	2		385	770	4.7
	7	HA6	43		106	4558	10.1
Total+10%:							44.4
HA6:							11.1
HA10:							33.3
Total:							44.4

PH-RDC
Plan de ferrailage des poutres
Béton: B25
Acier des barres: Fe E400
Acier des cadres: Fe E400
Échelle portiques 1:40
Échelle sections 1:40
Échelle réservation 1:20

Construction, extension, réhabilitation d'infrastructures sanitaires à Boromo et Dédougou			
Bloc opératoire CMA BOROMO		Plan de ferrailage poutre PH-RDC	
Maitre d'ouvrage: ENABEL		Avant Projet Détaillé	12/07/2025
N° plan :	Echelle : 1/50	Dr.-Ing. Césaire HEMA (IGC N°709) & Ing. Simon SALASSI	

