



Dallage niveau +3.50
Plan de ferrailage des poutres
Béton: B25
Acier des barres: Fe E400
Acier des cadres: Fe E400
Échelle portiques 1:60
Échelle sections 1:30
Échelle réservation 1:30

Pt-12

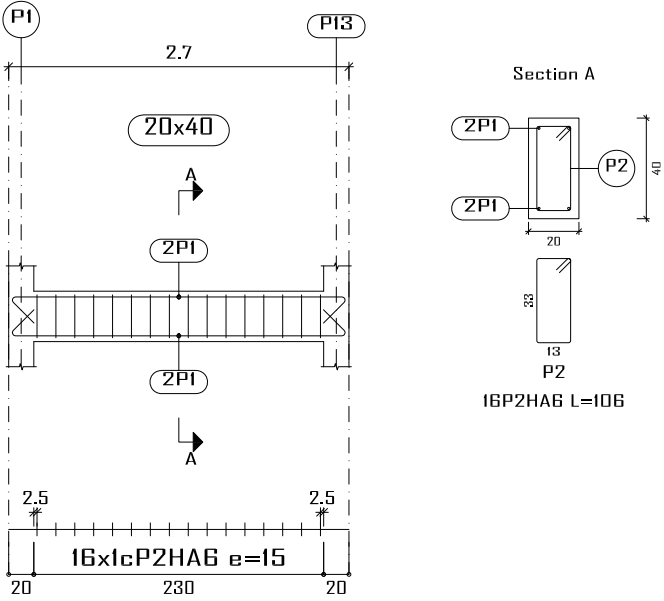


Élément	Pos.	Diam.	No.	Schéma (cm)	Long. (cm)	Total (cm)	Fe E400 (kg)
Pt-8	1	HA12	3		267	801	7.1
	2	HA10	3		267	801	4.9
	3	HA12	3		276	828	7.4
	4	HA6	13		106	1378	3.1
Total+10%:							24.8
Pt-8	1	HA10	4		249	996	6.1
	2	HA6	12		106	1272	2.8
Total+10%:							8.8
Pt-10	1	HA10	2		387	794	4.9
	2	HA10	2		413	826	5.1
	3	HA6	25		68	1700	3.8
Total+10%:							15.2
Pt-11	1	HA12	3		249	747	6.6
	2	HA10	3		249	747	4.6
	3	HA12	3		237	711	6.3
	4	HA6	11		106	1166	2.6
Total+10%:							22.1
Pt-12	1	HA10	4		314	1256	7.7
	2	HA6	16		106	1696	3.8
Total+10%:							12.7
Pt-38	1	HA10	4		481	1924	11.9
	2	HA6	28		68	1904	4.2
Total+10%:							17.7
							HA6: 22.4 HA10: 49.7 HA12: 30.2 Total: 102.3


Pt-8

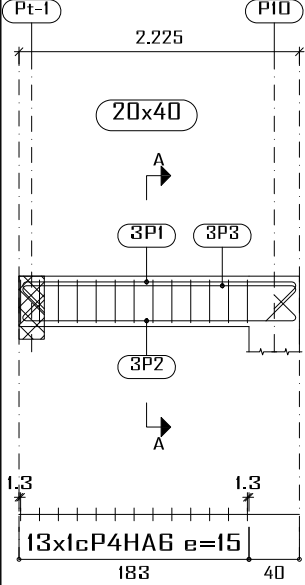



Pt-9

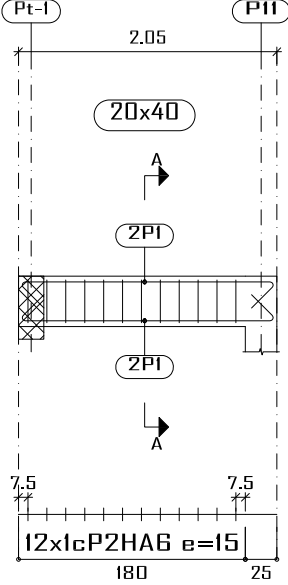


Pt-38

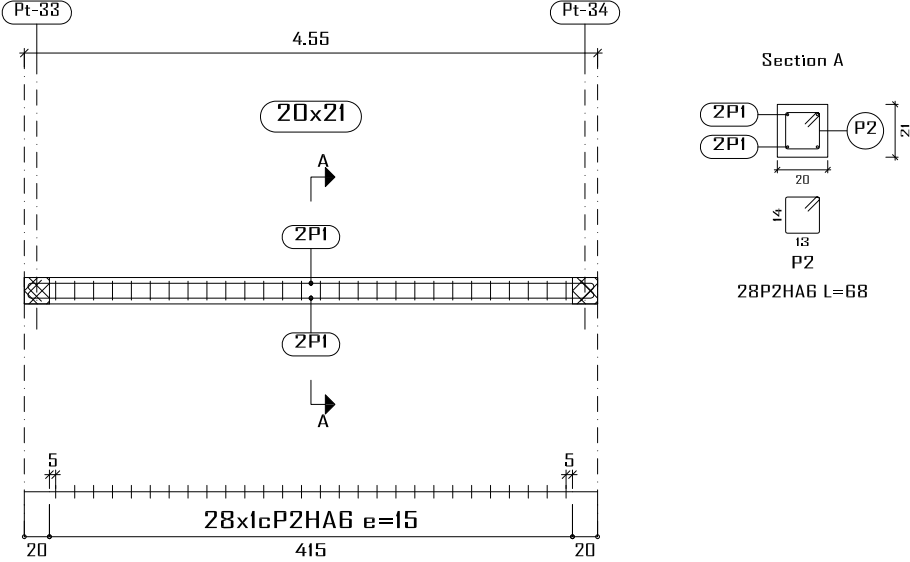

Pt-10

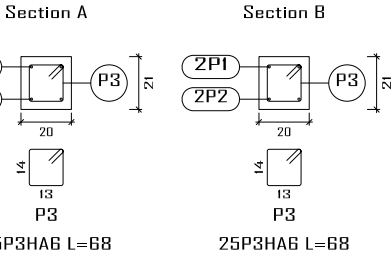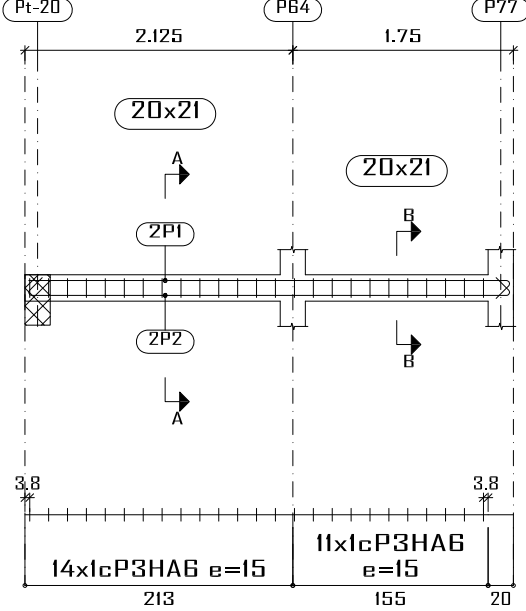

Pt-11

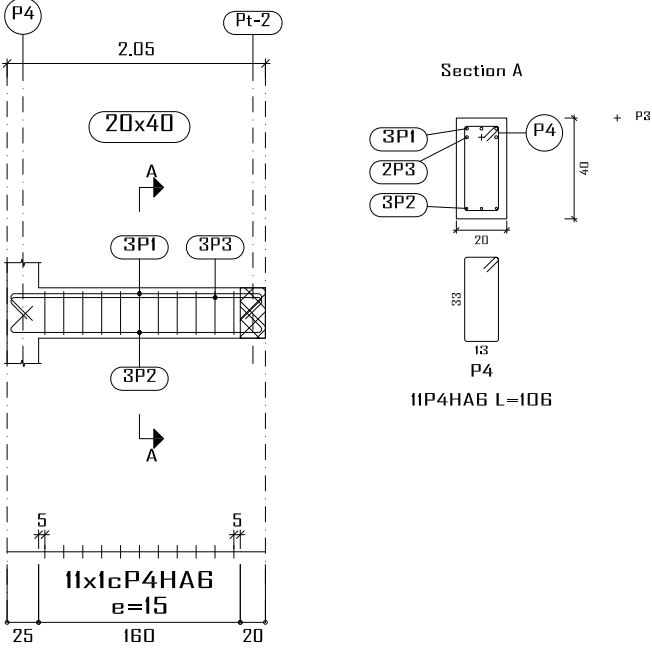

Construction, extension, réhabilitation d'infrastructures sanitaires à Boromo et Dédougou

Maternité de Boromo et Centre Onco-Neoplasique de Dédougou

Maitre d'ouvrage: ENABEL

Avant Projet Détaillé

17/07/2025

N° plan :

Echelle : 1/100

Dr.-Ing. Césaire HEMA (IGC N°709)

