



Dallage niveau +3.50
Plan de ferrailage des poutres
Béton: B25
Acier des barres: Fe E400
Acier des cadres: Fe E400
Échelle portiques 1:60
Échelle sections 1:30
Échelle réservation 1:30

Élément	Pos.	Diam.	No.	Schéma (cm)	Long. (cm)	Total (cm)	Fe E400 (kg)
Pt-46	1	HA10	4		468	1872	11.5
	2	HA6	27		68	1836	4.1
	Total+10%:						17.2
Pt-47	1	HA10	2		230	460	2.8
	2	HA10	2		246	492	3.0
	3	HA6	12		68	816	1.8
	Total+10%:						8.4
Pt-48	1	HA10	4		413	1652	10.2
	2	HA6	24		68	1632	3.6
	Total+10%:						15.2
Pt-49	1	HA10	2		397	794	4.9
	2	HA10	2		413	826	5.1
	3	HA6	24		68	1632	3.6
	Total+10%:						15.0
						HA6:	14.5
						HA10:	41.3
						Total:	55.8


Pt-46

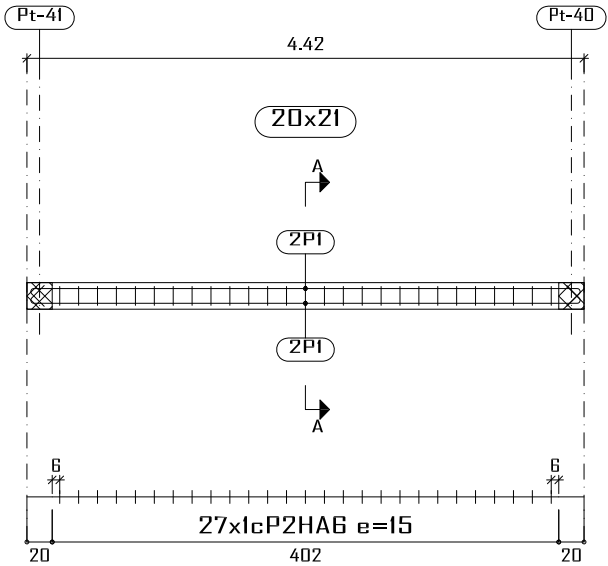


Section A

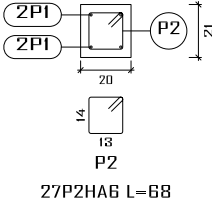


Pt-47

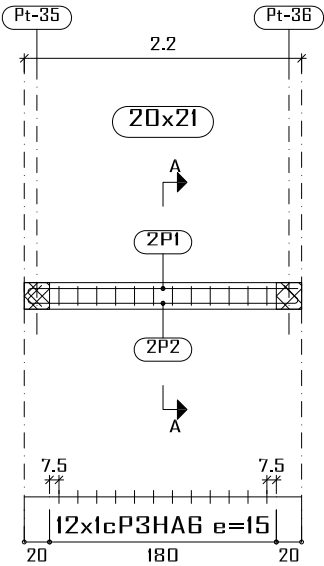


Section A

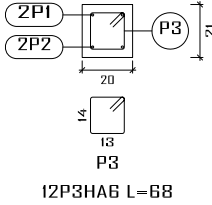


Pt-48

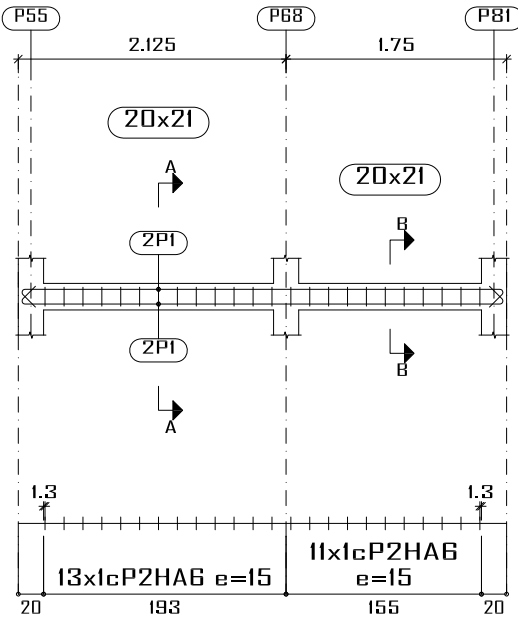


Section A

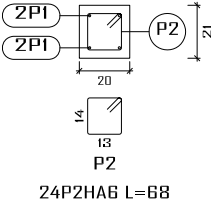


Section B

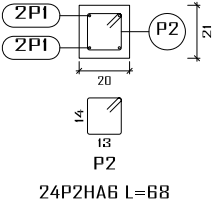


Pt-49

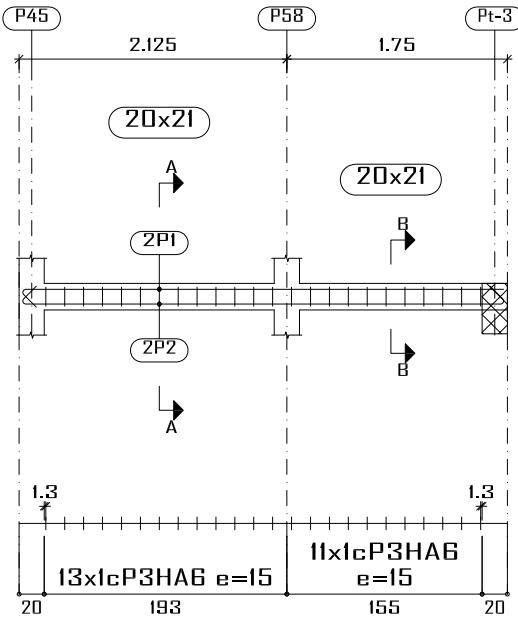

Section A

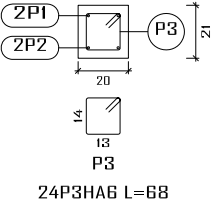

Section B

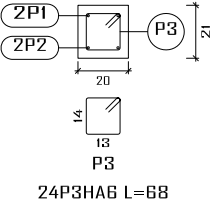

Construction, extension, réhabilitation d'infrastructures sanitaires à Boromo et Dédougou

Maternité de Boromo et Centre Onco-Neoplasique de Dédougou

Maitre d'ouvrage: ENABEL

Avant Projet Détaillé

17/07/2025

N° plan :

Echelle : 1/100

Dr.-Ing. Césaire HEMA (IGC N°709)

