



Pe22

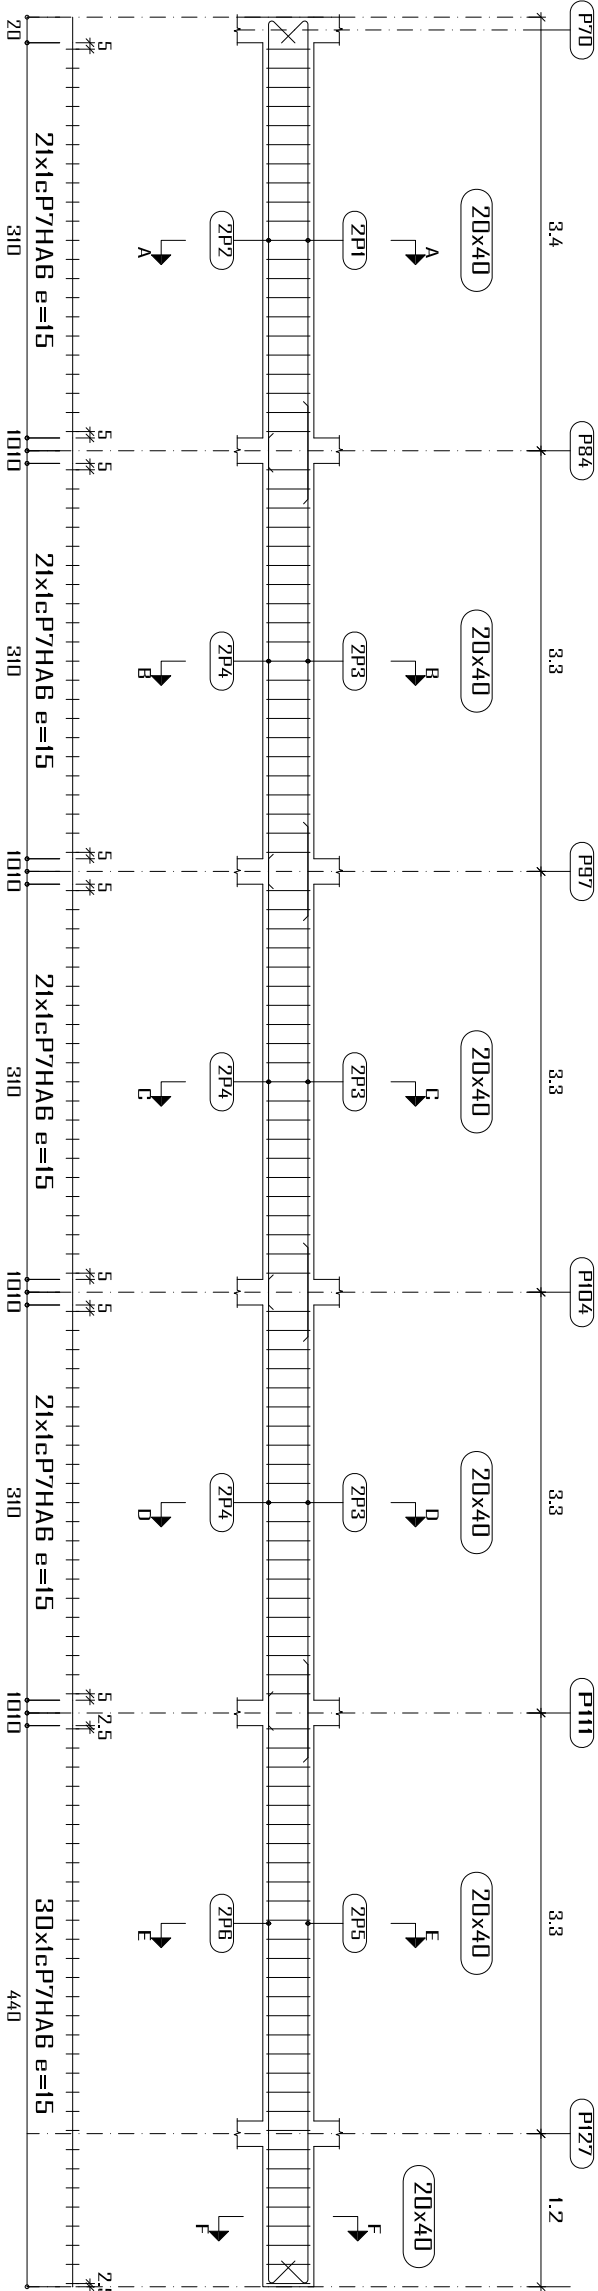

Dallage niveau +3.50  
Plan de ferrailage des poutres  
Béton: B25  
Acier des barres: Fe E400  
Acier des cadres: Fe E400  
Échelle portiques 1:60  
Échelle sections 1:30  
Échelle réservation 1:30

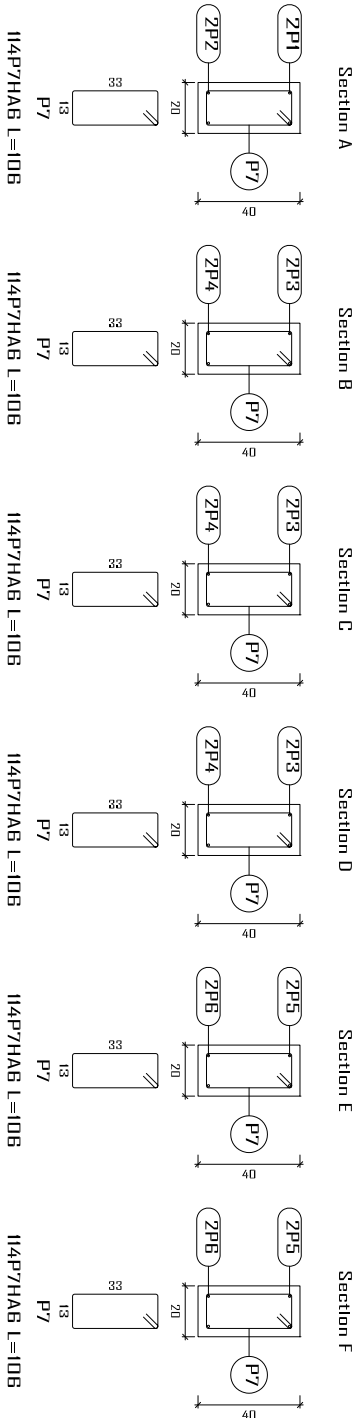

Élément	Pos.	Diam.	No.	Schéma (cm)	Long. (cm)	Total Fe E400 (kg)
Pe22	1	HA10	2		400	4.9
	2	HA10	2		375	4.6
	3	HA10	6		400	14.8
	4	HA10	6		350	12.9
	5	HA10	2		1020	6.3
	6	HA10	2		970	6.0
	7	HA6	114		12084	26.8
Total+10%:						83.9
HAB:						29.4
HA10:						54.5
Total:						83.8