
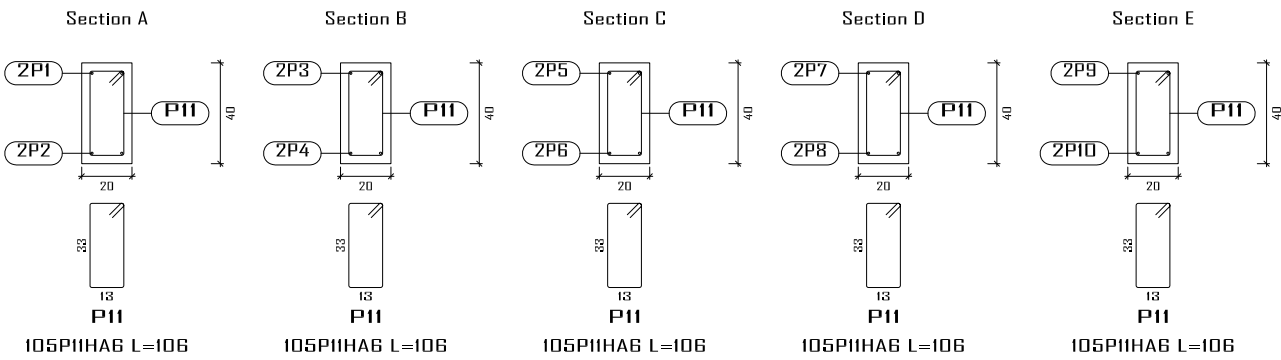


Lg3
Lg90

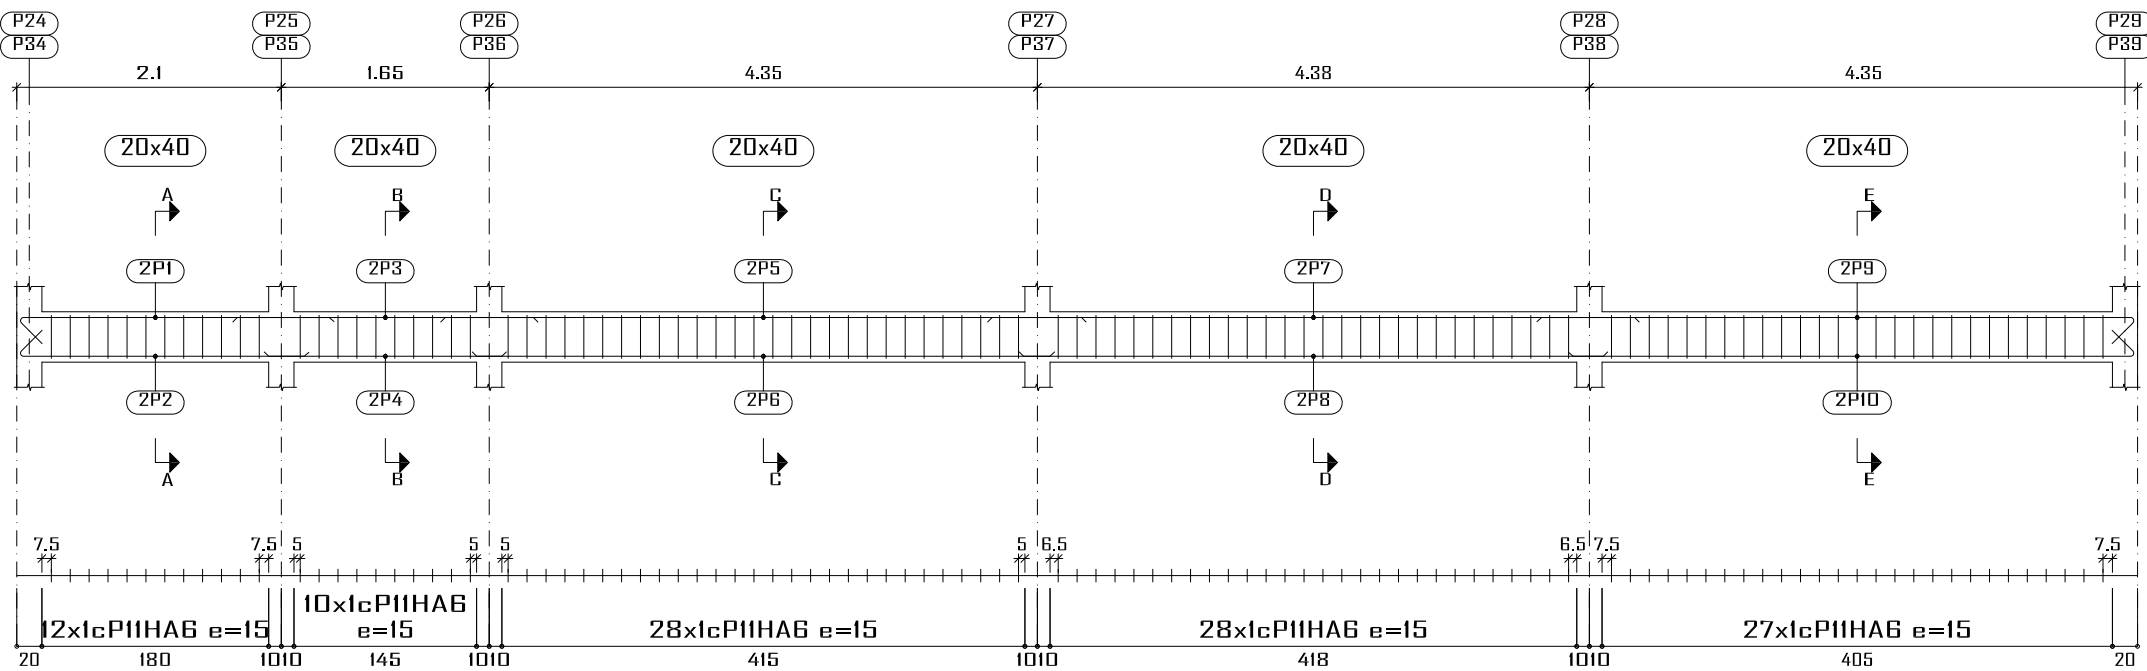

PB-RDC
Plan de ferrailage des poutres
Béton: B25
Acier des barres: Fe E400
Acier des cadres: Fe E400
Échelle portiques 1:60
Échelle sections 1:30
Échelle réservation 1:30

Élément	Pos.	Diam.	No.	Schéma (cm)	Long. (cm)	Total (cm)	Fe E400 (kg)
Lg3=Lg90	1	HA10	2		270	540	3.3
	2	HA10	2		250	500	3.1
	3	HA10	2		235	470	2.9
	4	HA10	2		185	370	2.3
	5	HA10	2		505	1010	6.2
	6	HA10	2		455	910	5.6
	7	HA10	2		510	1020	6.3
	8	HA10	2		460	920	5.7
	9	HA10	2		485	980	6.1
	10	HA10	2		470	940	5.8
	11	HA6	105		106	11130	24.7
Total+10%: (x2):							79.2 158.4
							HA6: 54.4 HA10: 104.0 Total: 158.4