
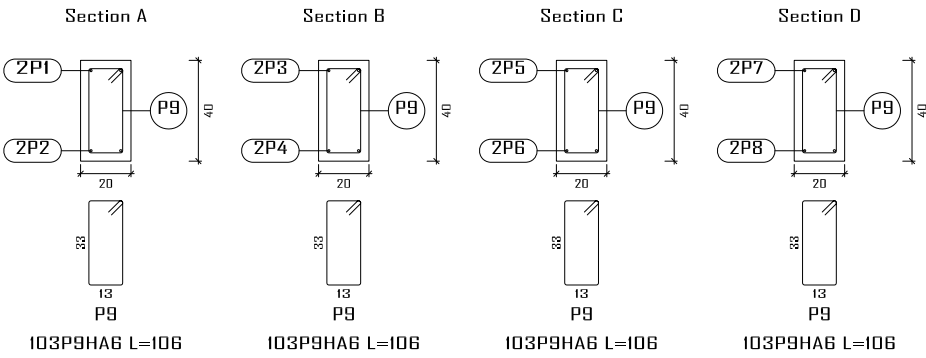


Lg4

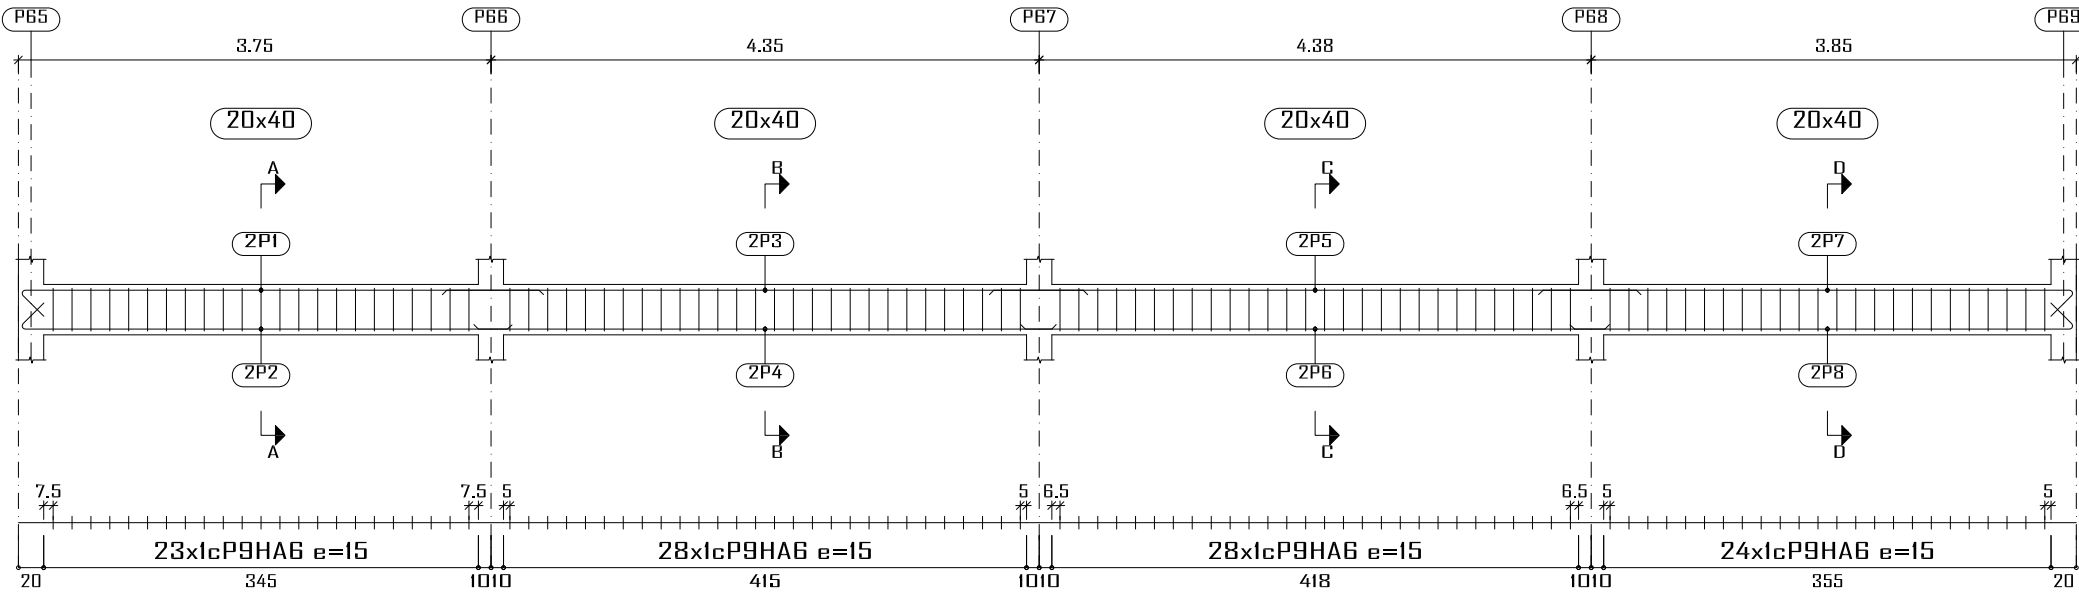

PB-RDC
Plan de ferrailage des poutres
Béton: B25
Acier des barres: Fe E400
Acier des cadres: Fe E400
Échelle portiques 1:60
Échelle sections 1:30
Échelle réservation 1:30

Élément	Pos.	Diam.	No.	Schéma (cm)	Long. (cm)	Total (cm)	Fe E400 (kg)
Lg4	1	HA10	2		435	870	5.4
	2	HA10	2		410	820	5.1
	3	HA10	2		505	1010	6.2
	4	HA10	2		455	910	5.6
	5	HA10	2		510	1020	6.3
	6	HA10	2		460	920	5.7
	7	HA10	2		445	880	5.5
	8	HA10	2		420	840	5.2
	9	HA6	103		106	10918	24.2
Total=109%:							76.1
HA6:							26.6
HA10:							49.5
Total:							76.1