





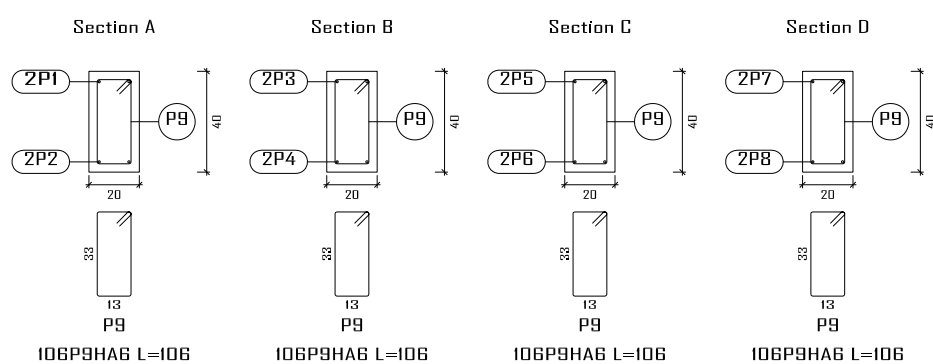

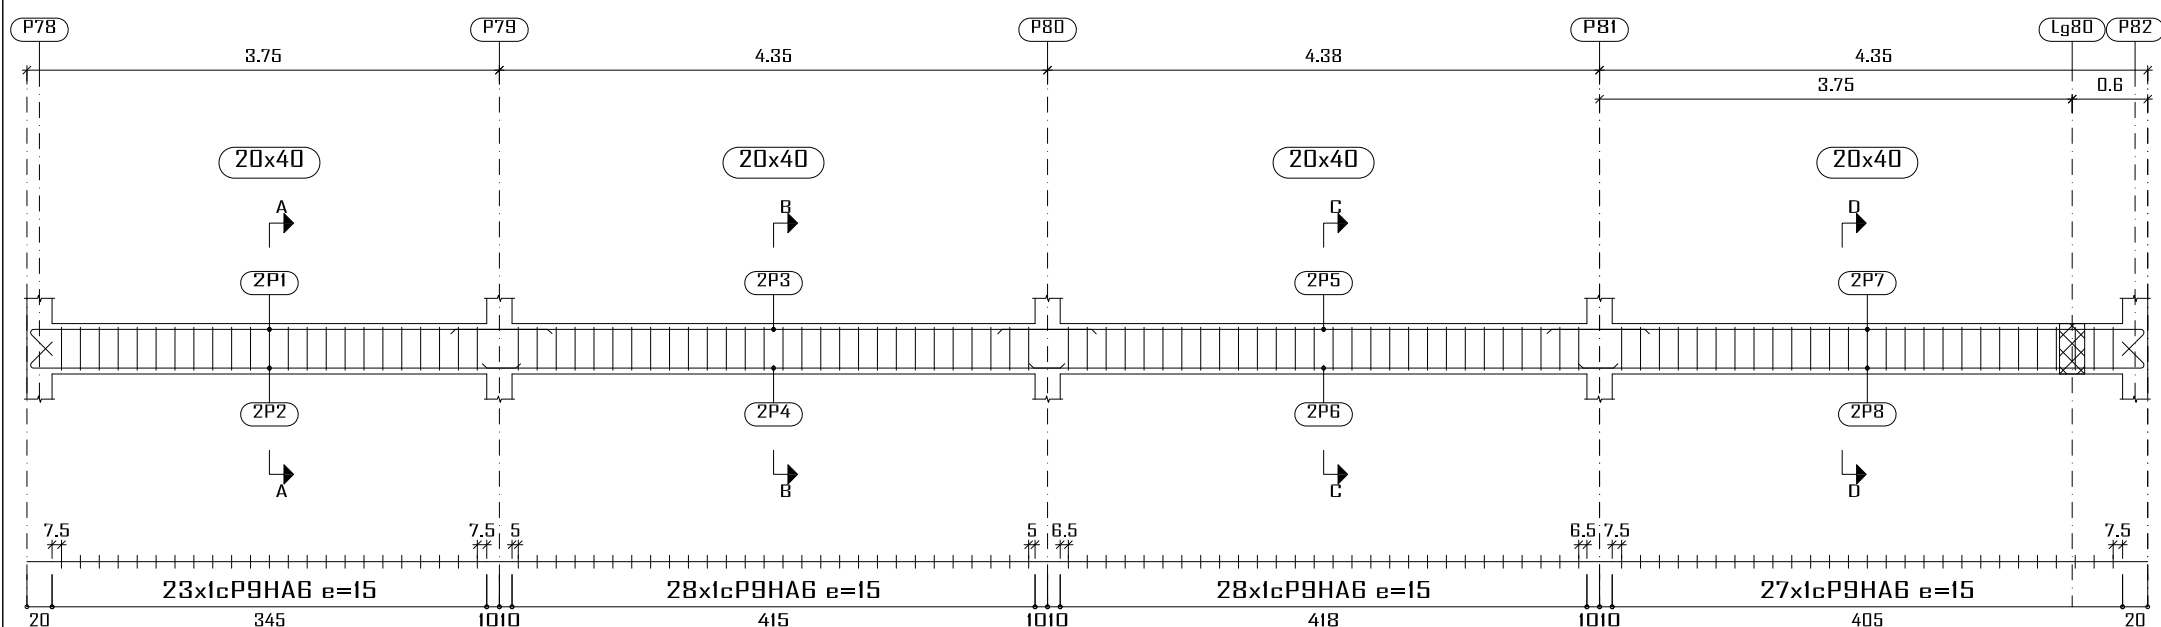


 

Lg5

 

<p>PB-RDC</p> <p>Plan de ferrailage des poutres</p> <p>Béton: B25</p> <p>Acier des barres: Fe E400</p> <p>Acier des cadres: Fe E400</p> <p>Échelle portiques 1:60</p> <p>Échelle sections 1:30</p> <p>Échelle réservation 1:30</p>

 Élément	Pos.	Diam.	No.	Schéma (cm)	Long. (cm)	Total (cm)	Fe E400 (kg)
Lg5	1	HA10	2		435	870	5.4
	2	HA10	2		410	820	5.1
	3	HA10	2		505	1010	6.2
	4	HA10	2		455	910	5.6
	5	HA10	2		510	1020	6.3
	6	HA10	2		460	920	5.7
	7	HA10	2		495	990	6.1
	8	HA10	2		470	940	5.8
	9	HA6	106		106	11236	24.9
	Total+10%:						78.2
						HA6:	27.4
						HA10:	50.8
						Total:	78.2