


Lg26

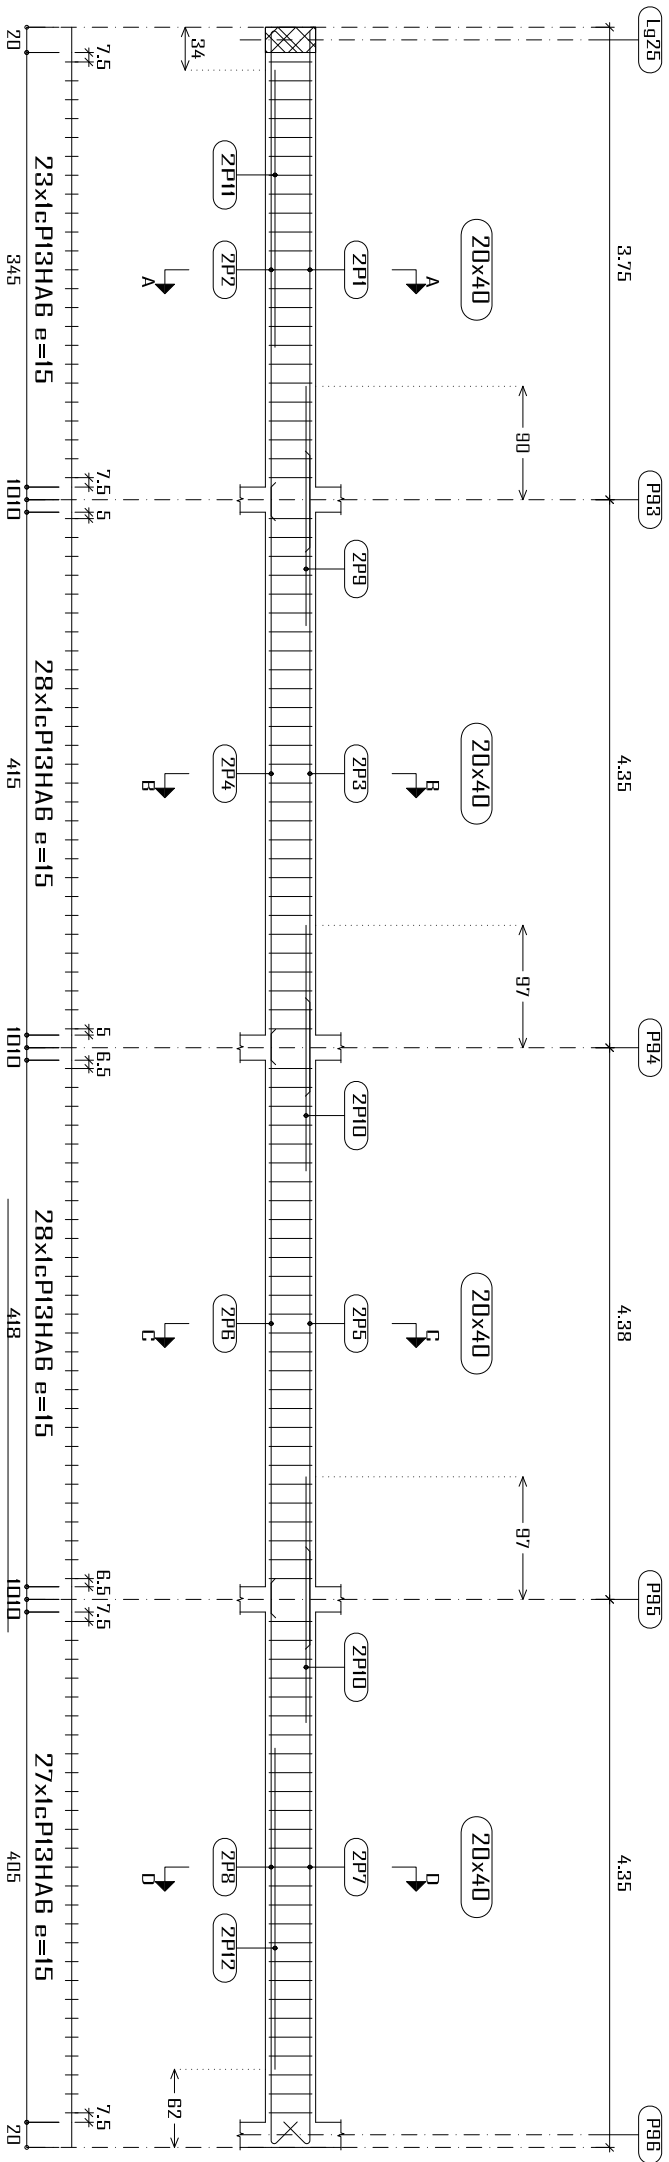

PB-RD/C
Plan de ferrailage des poutres
Béton: B25
Acier des barres: Fe E400
Acier des cadres: Fe E400
Échelle portiques 1:60
Échelle sections 1:30
Échelle réservation 1:30

Élément	Pos.	Diam.	No.	Schéma (cm)	Long. (cm)	Total Fe E400 (kg)	
Lg26	1	HA10	2	_____410_____	410	820	5.1
	2	HA10	2	_____385_____	410	820	5.1
	3	HA10	2	_____505_____	505	1010	6.2
	4	HA10	2	_____455_____	455	910	5.6
	5	HA10	2	_____510_____	510	1020	6.3
	6	HA10	2	_____460_____	460	920	5.7
	7	HA10	2	_____470_____	495	990	6.1
	8	HA10	2	_____445_____	470	940	5.8
	9	HA10	2	_____190_____	190	380	2.3
	10	HA10	4	_____195_____	195	780	4.8
	11	HA10	2	_____220_____	220	440	2.7
	12	HA10	2	_____255_____	255	510	3.1
	13	HAB	106	<div><div>63</div><div>63</div><div>13</div></div>	106	11236	24.9
Total+10%:						92.1	
HAB:						27.4	
HA10:						64.7	
Total:						92.1	

