



PB-RDC
Plan de ferrailage des poutres
Béton: B25
Acier des barres: Fe E400
Acier des cadres: Fe E400
Échelle portiques 1:60
Échelle sections 1:30
Échelle réservation 1:30

Élément	Pos.	Diam.	No.	Schéma (cm)	Long. (cm)	Total (cm)	Fe E400 (kg)
Lg28=Lg29	1	HA10	2		235	470	2.9
	2	HA10	2		210	420	2.6
	3	HA10	2		545	1080	6.7
	4	HA10	2		520	1040	6.4
	5	HAB	41		106	4346	9.6
	Total+10%: (x2):						31.0 62.0
Lg30=Lg34=Lg36	1	HA10	4		267	1068	6.6
	2	HAB	13		106	1378	3.1
	Total+10%: (x3):						10.7 32.1
Lg31	1	HA10	2		270	540	3.3
	2	HA10	2		245	490	3.0
	3	HA10	2		210	420	2.6
	4	HA10	2		210	420	2.6
	5	HAB	23		106	2438	5.4
	Total+10%:						18.6
Lg32	1	HA10	2		407	814	5.0
	2	HA10	2		432	864	5.3
	3	HAB	24		106	2544	5.6
	Total+10%:						17.5
						HAB: 43.3 HA10: 86.9 Total: 130.2	


Lg28
Lg29

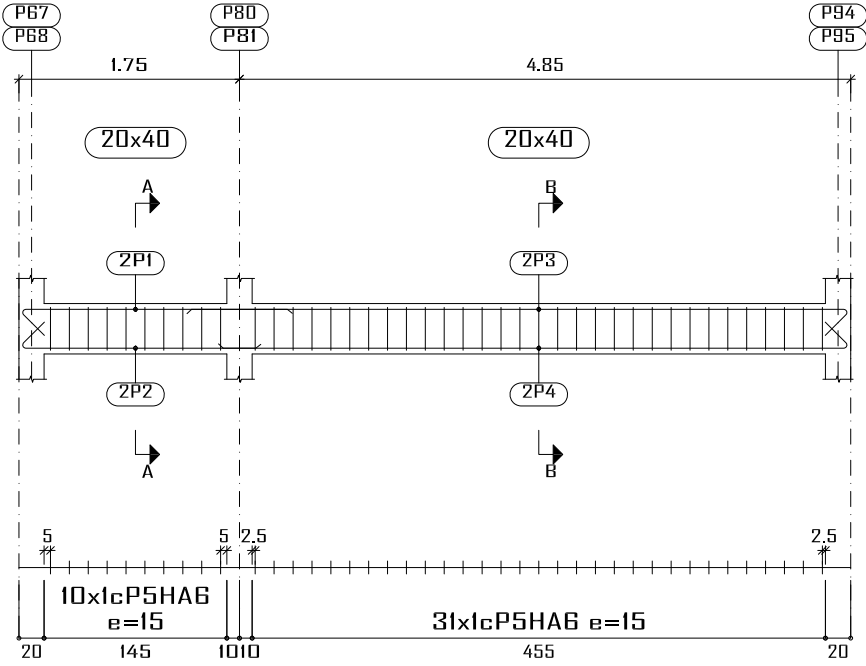


Lg30
Lg34
Lg36

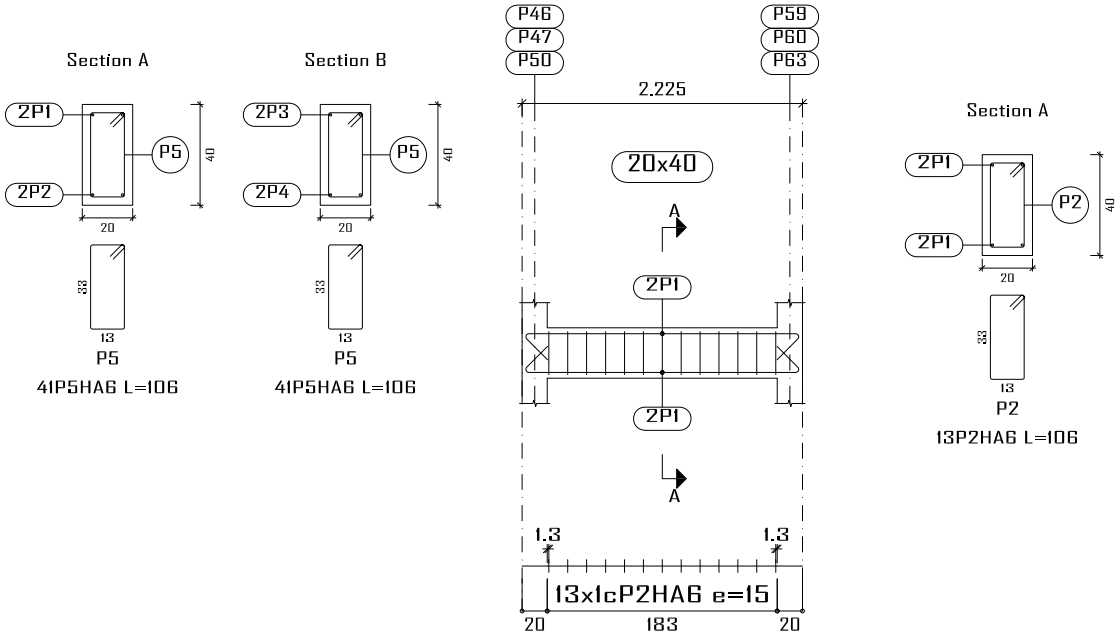

Lg31

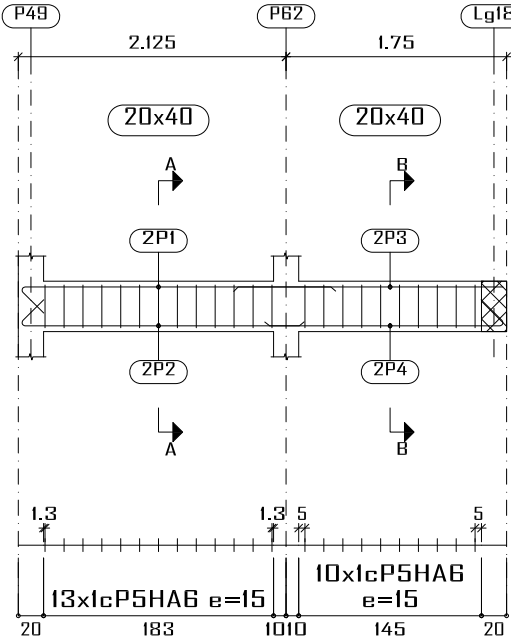

Lg32

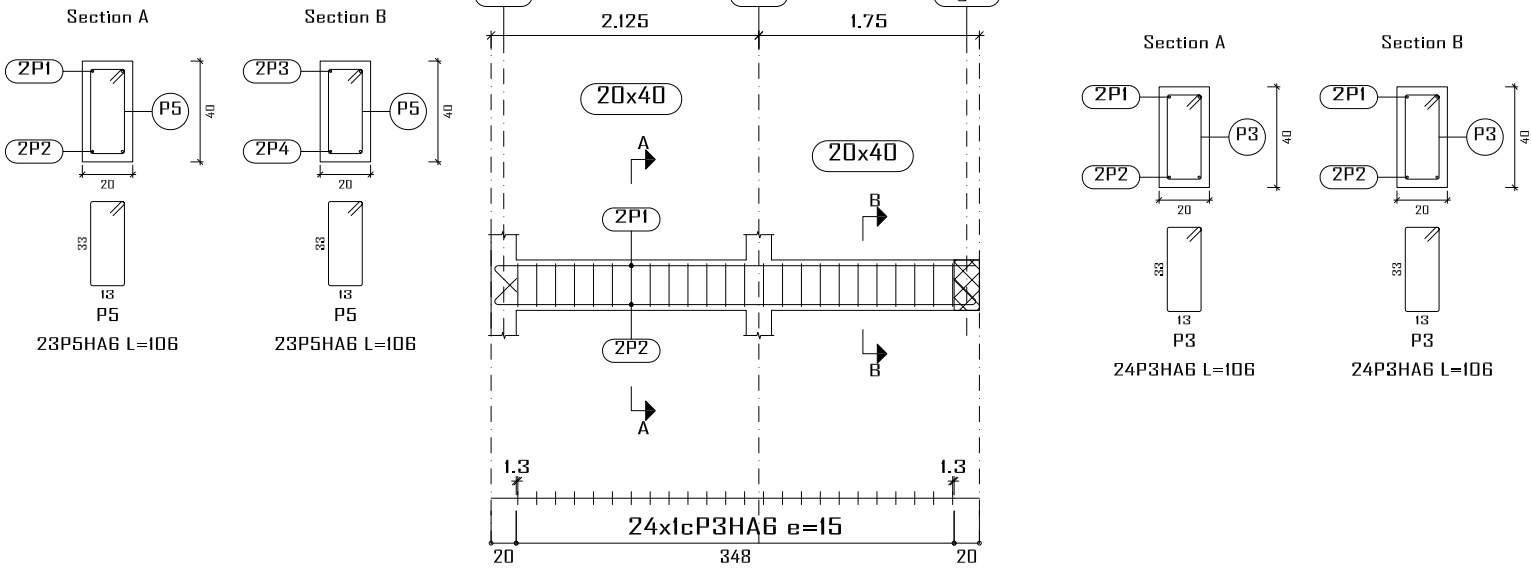

Construction, extension, réhabilitation d'infrastructures sanitaires à Boromo et Dédougou

Maternité de Boromo et Centre Onco-Burkina

Maitre d'ouvrage: ENABEL

N° plan :

Echelle : 1/100

Avant Projet Détaillé

Dr.-Ing. Césaire HEMA (IGC N°709)

A3

17/07/2025

