

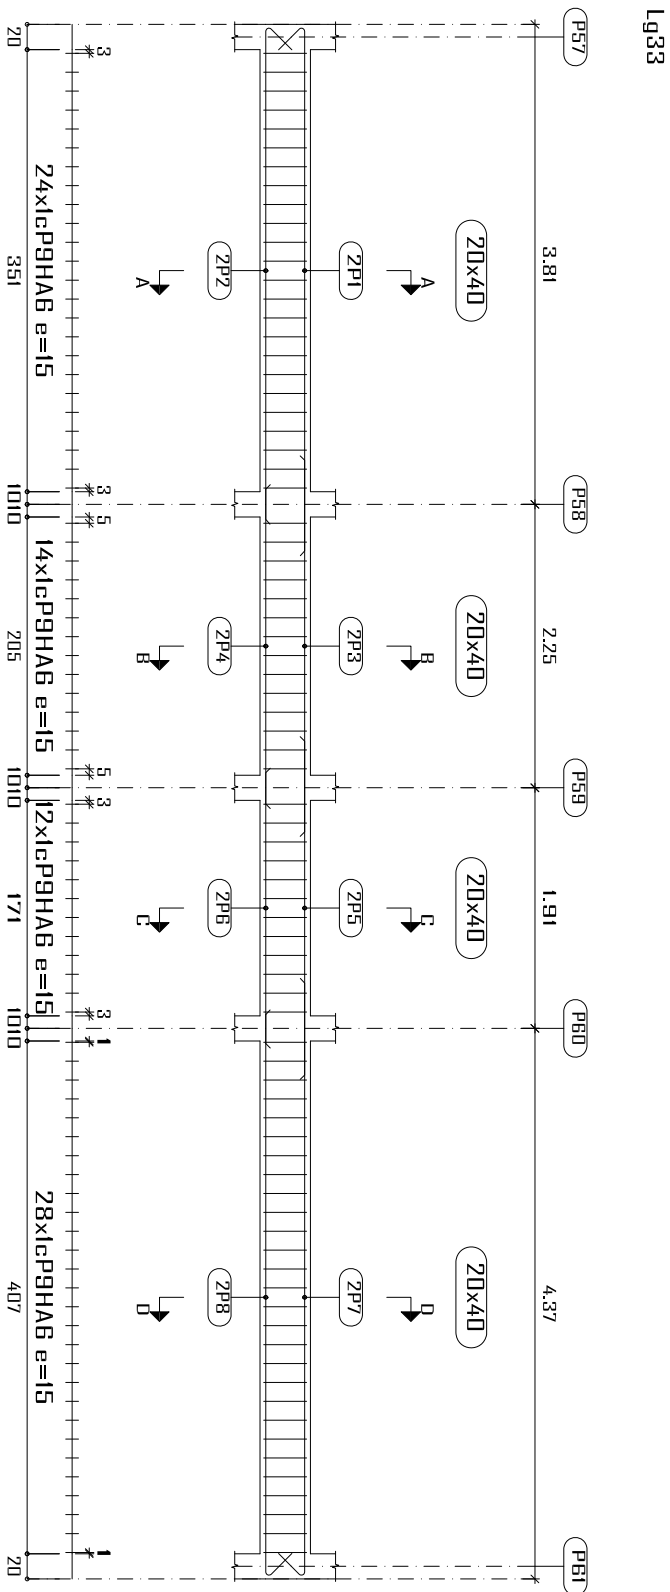



PB-RDC Plan de ferrailage des poutres Béton: B25 Acier des barres: Fe E400 Acier des cadres: Fe E400 Échelle portiques 1:60 Échelle sections 1:30 Échelle réservation 1:30

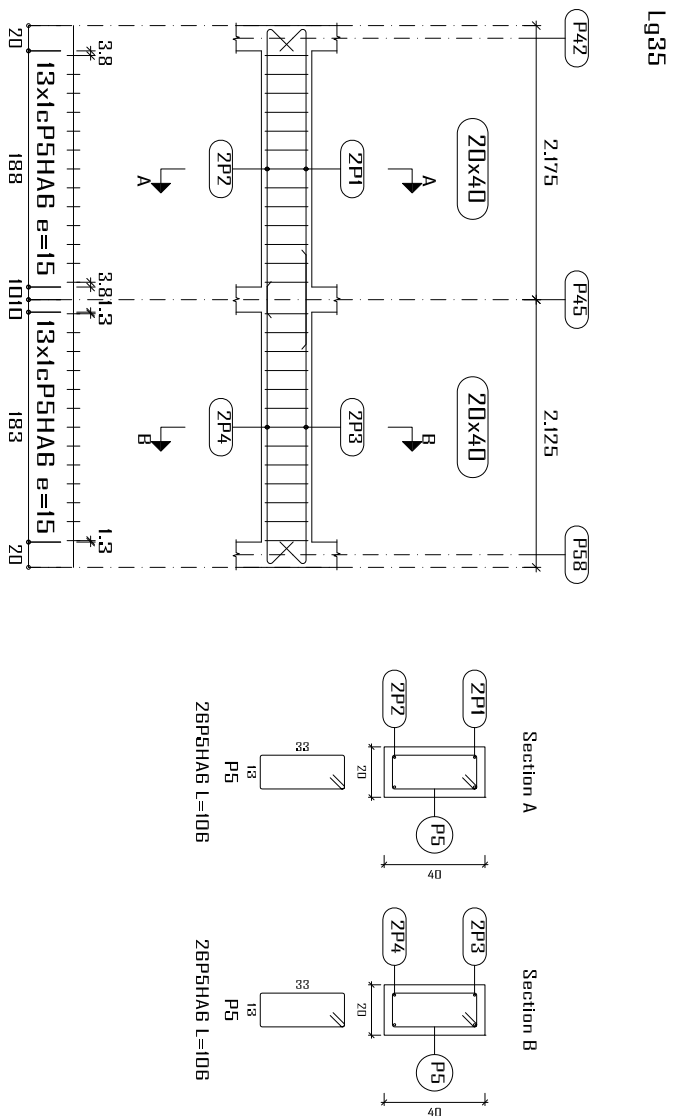

Élément	Pos.	Diam.	No.	Schéma (cm)	Long. (cm)	Total Fe E400 (cm) (kg)
Lg33	1	HA10	2		440	880 5,4
	2	HA10	2		415	830 5,1
	3	HA10	2		285	580 3,6
	4	HA10	2		250	500 3,1
	5	HA10	2		285	580 3,3
	6	HA10	2		215	430 2,7
	7	HA10	2		485	980 6,1
	8	HA10	2		470	940 5,8
	9	HA6	7/8		106	8268 18,3
Total+10%:					58,7	
Lg35	1	HA10	2		275	550 3,4
	2	HA10	2		250	500 3,1
	3	HA10	2		270	540 3,3
	4	HA10	2		245	490 3,0
	5	HA6	26		106	2756 6,1
Total+10%:					20,8	
HA6:					26,8	
HA10:					52,7	
Total:					79,5	

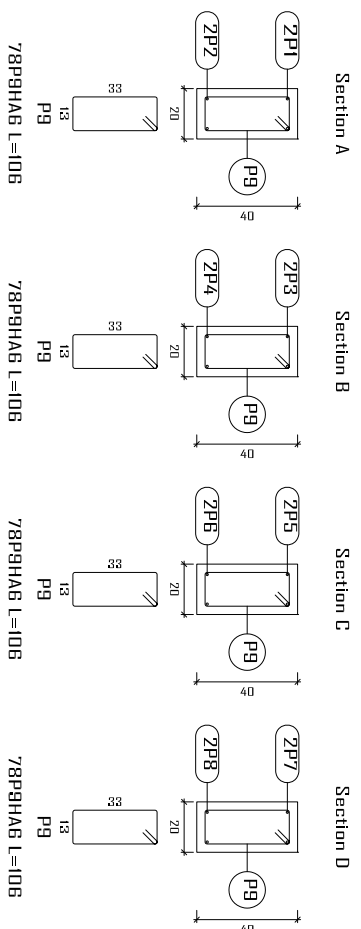

Construction, extension, réhabilitation d'infrastructures sanitaires à Boromo et Dedougou		A.3	
Maternité de Boromo et Centre d'Accompagnement de l'allaitement à Boromo et Dedougou			
Maitre d'ouvrage: ENABEL		Avant Projet Détaillé	17/07/2025
N° plan :	Echelle : 1/100	Dr.-Ing. Léaïre HEMA (IGC N°709)	