
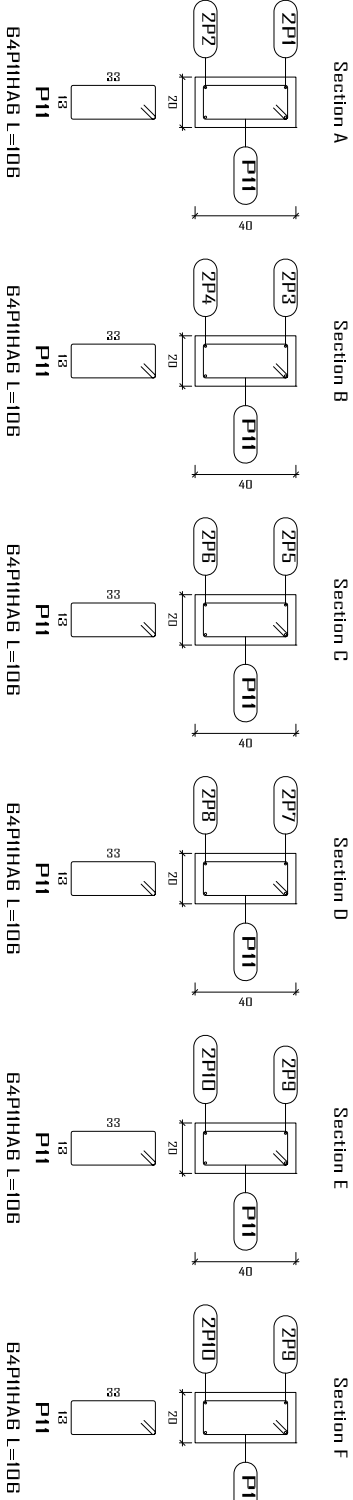


Élément	Pos.	Diam.	No.	Schéma (cm)	Long. (cm)	Total Fe E400 (kg)
Lg87	1	HA10	2		160	380
	2	HA10	2		165	330
	3	HA10	2		300	600
	4	HA10	2		250	500
	5	HA10	2		195	390
	6	HA10	2		145	290
	7	HA10	2		375	750
	8	HA10	2		325	650
	9	HA10	2		295	590
	10	HA10	2		295	590
	11	HA6	64		106	6784
Total+10%:					50.8	15.1
Lg88	1	HA10	2		265	530
	2	HA10	2		240	480
	3	HA10	2		430	860
	4	HA10	2		405	810
	5	HA6	33		106	3488
	Total+10%:					26.8
HA6: 25.1 HA10: 52.5 Total: 77.6						

Lg87

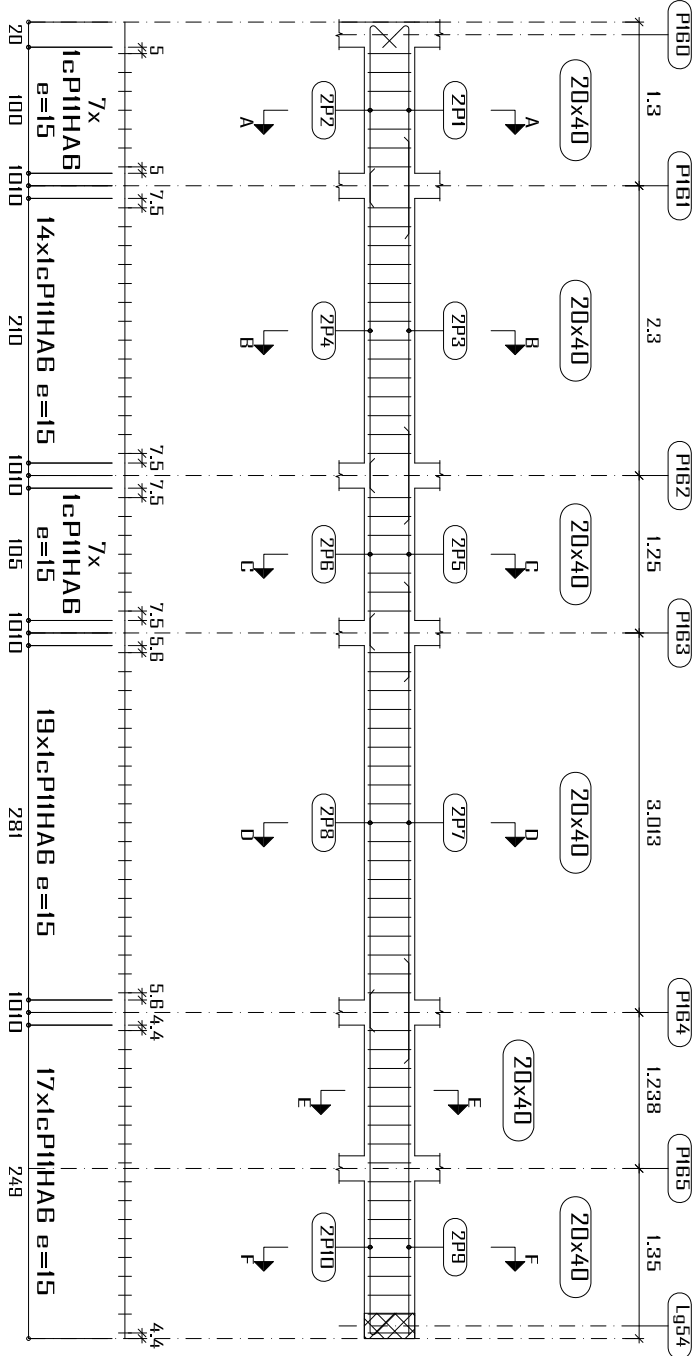

PB-RDC
Plan de ferrailage des poutres
Béton: B25
Acier des barres: Fe E400
Acier des cadres: Fe E400
Échelle portiques 1:60
Échelle sections 1:30
Échelle réservation 1:30

Construction, extension, réhabilitation d'infrastructures sanitaires à Boromo et Dédougou			A3	
Maternité de Boromo et Centre Onfstep de ferrailage des longrines			Avant Projet Détaillé	
Maitre d'ouvrage: ENABEL			17/07/2025	
N° plan :			Echelle : 1/100	
Dr.-Ing. Césaire HEMA (IGC N°709)				

