


Lg98

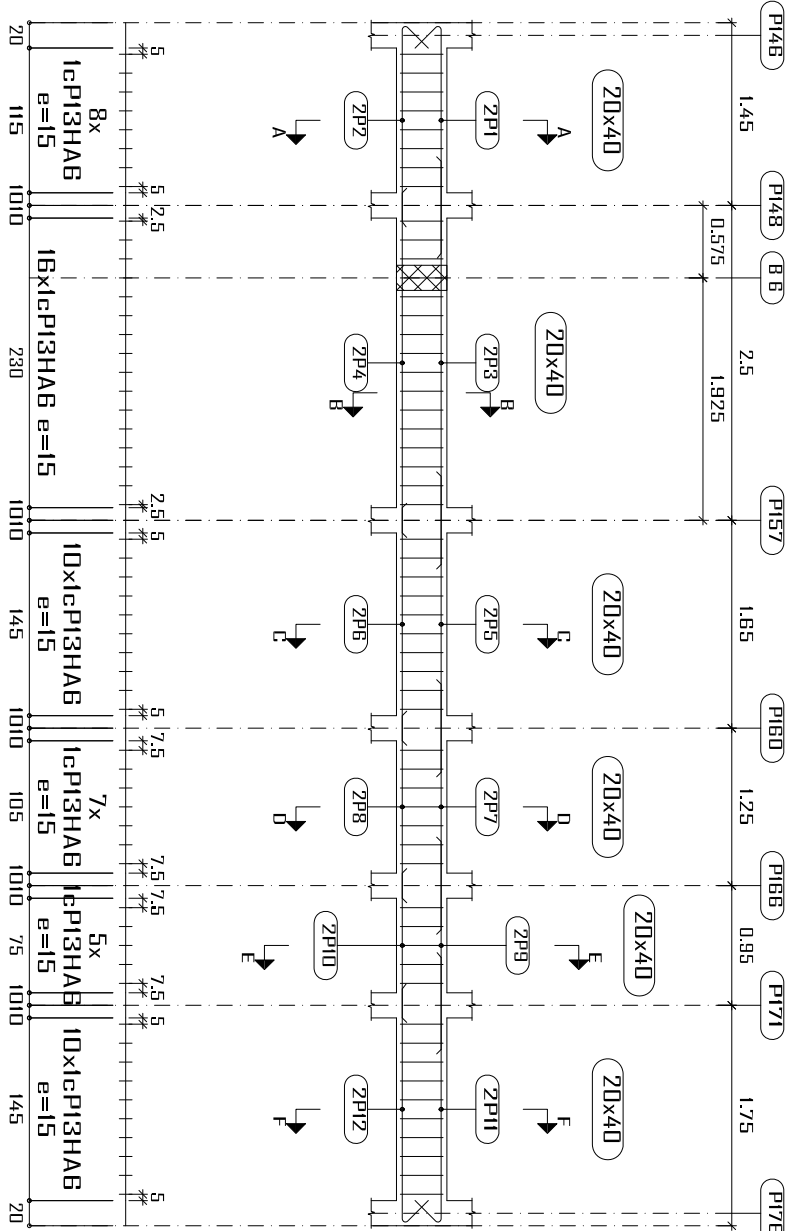

PB-RDC
Plan de ferrailage des poutres
Béton: B25
Acier des barres: Fe E400
Acier des cadres: Fe E400
Échelle portiques 1:60
Échelle sections 1:30
Échelle réservation 1:30

Élément	Pos.	Diam.	No.	Schéma (cm)	Long. (cm)	Total Fe E400 (kg)
Lg98	1	HA10	2		205	410
	2	HA10	2		180	360
	3	HA10	2		320	640
	4	HA10	2		270	540
	5	HA10	2		235	470
	6	HA10	2		185	370
	7	HA10	2		195	390
	8	HA10	2		145	290
	9	HA10	2		165	330
	10	HA10	2		115	230
	11	HA10	2		210	420
	12	HA10	2		185	370
	13	HA6	56		106	5336
Total+10%:					477	2.5
Lg98	1	HA10	2		364	728
	2	HA10	2		414	828
	3	HA6	22		106	2332
	Total+10%:					16.3
HA6:					20.2	4.5
HA10:					438	5.1
Total:					64.0	5.2

Construction, extension, réhabilitation d'infrastructures sanitaires à Boromo et Dédougou			A3	
Maternité de Boromo et Centre Onfstep de ferrailage des longrines			Avant Projet Détaillé	
N° plan :			Echelle : 1/100	
Dr.-Ing. Césaire HEMA (IGC N°709)			17/07/2025	