



**The proposed maintenance works of laboratory for Rwanda FDA**


**Architecture drawings**

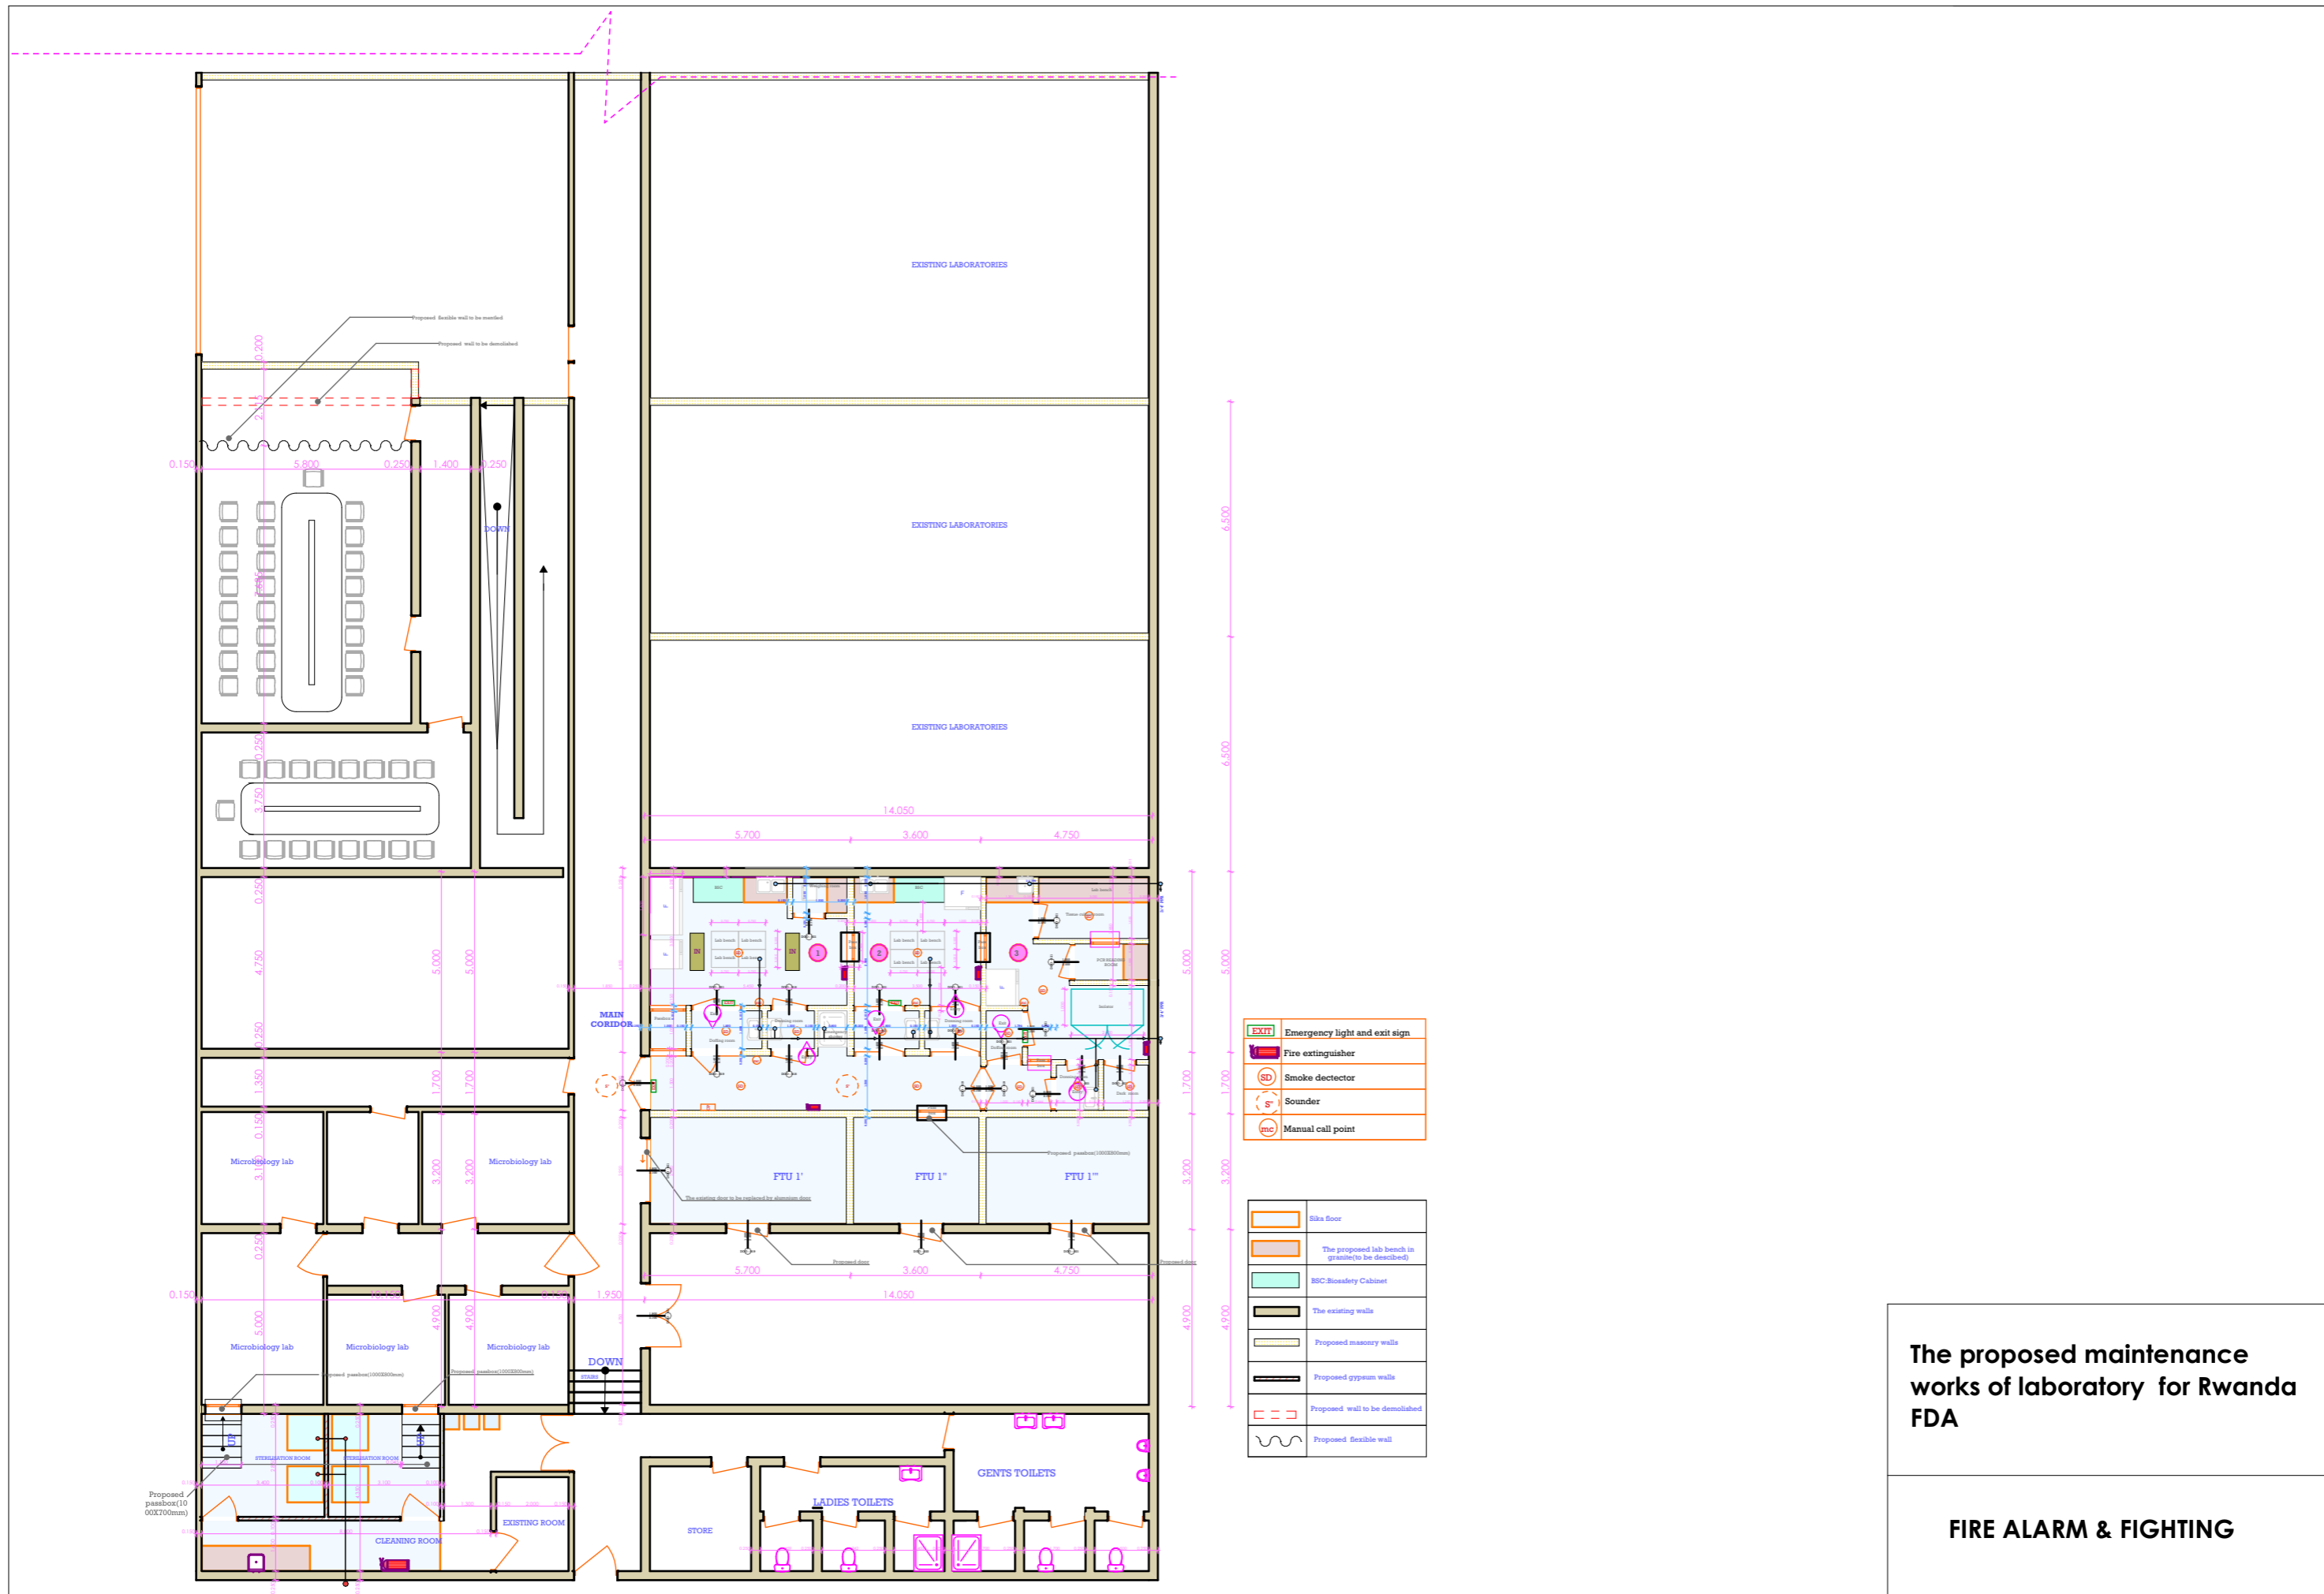

The proposed maintenance works of laboratory for Rwanda FDA

FIRE ALARM & FIGHTING

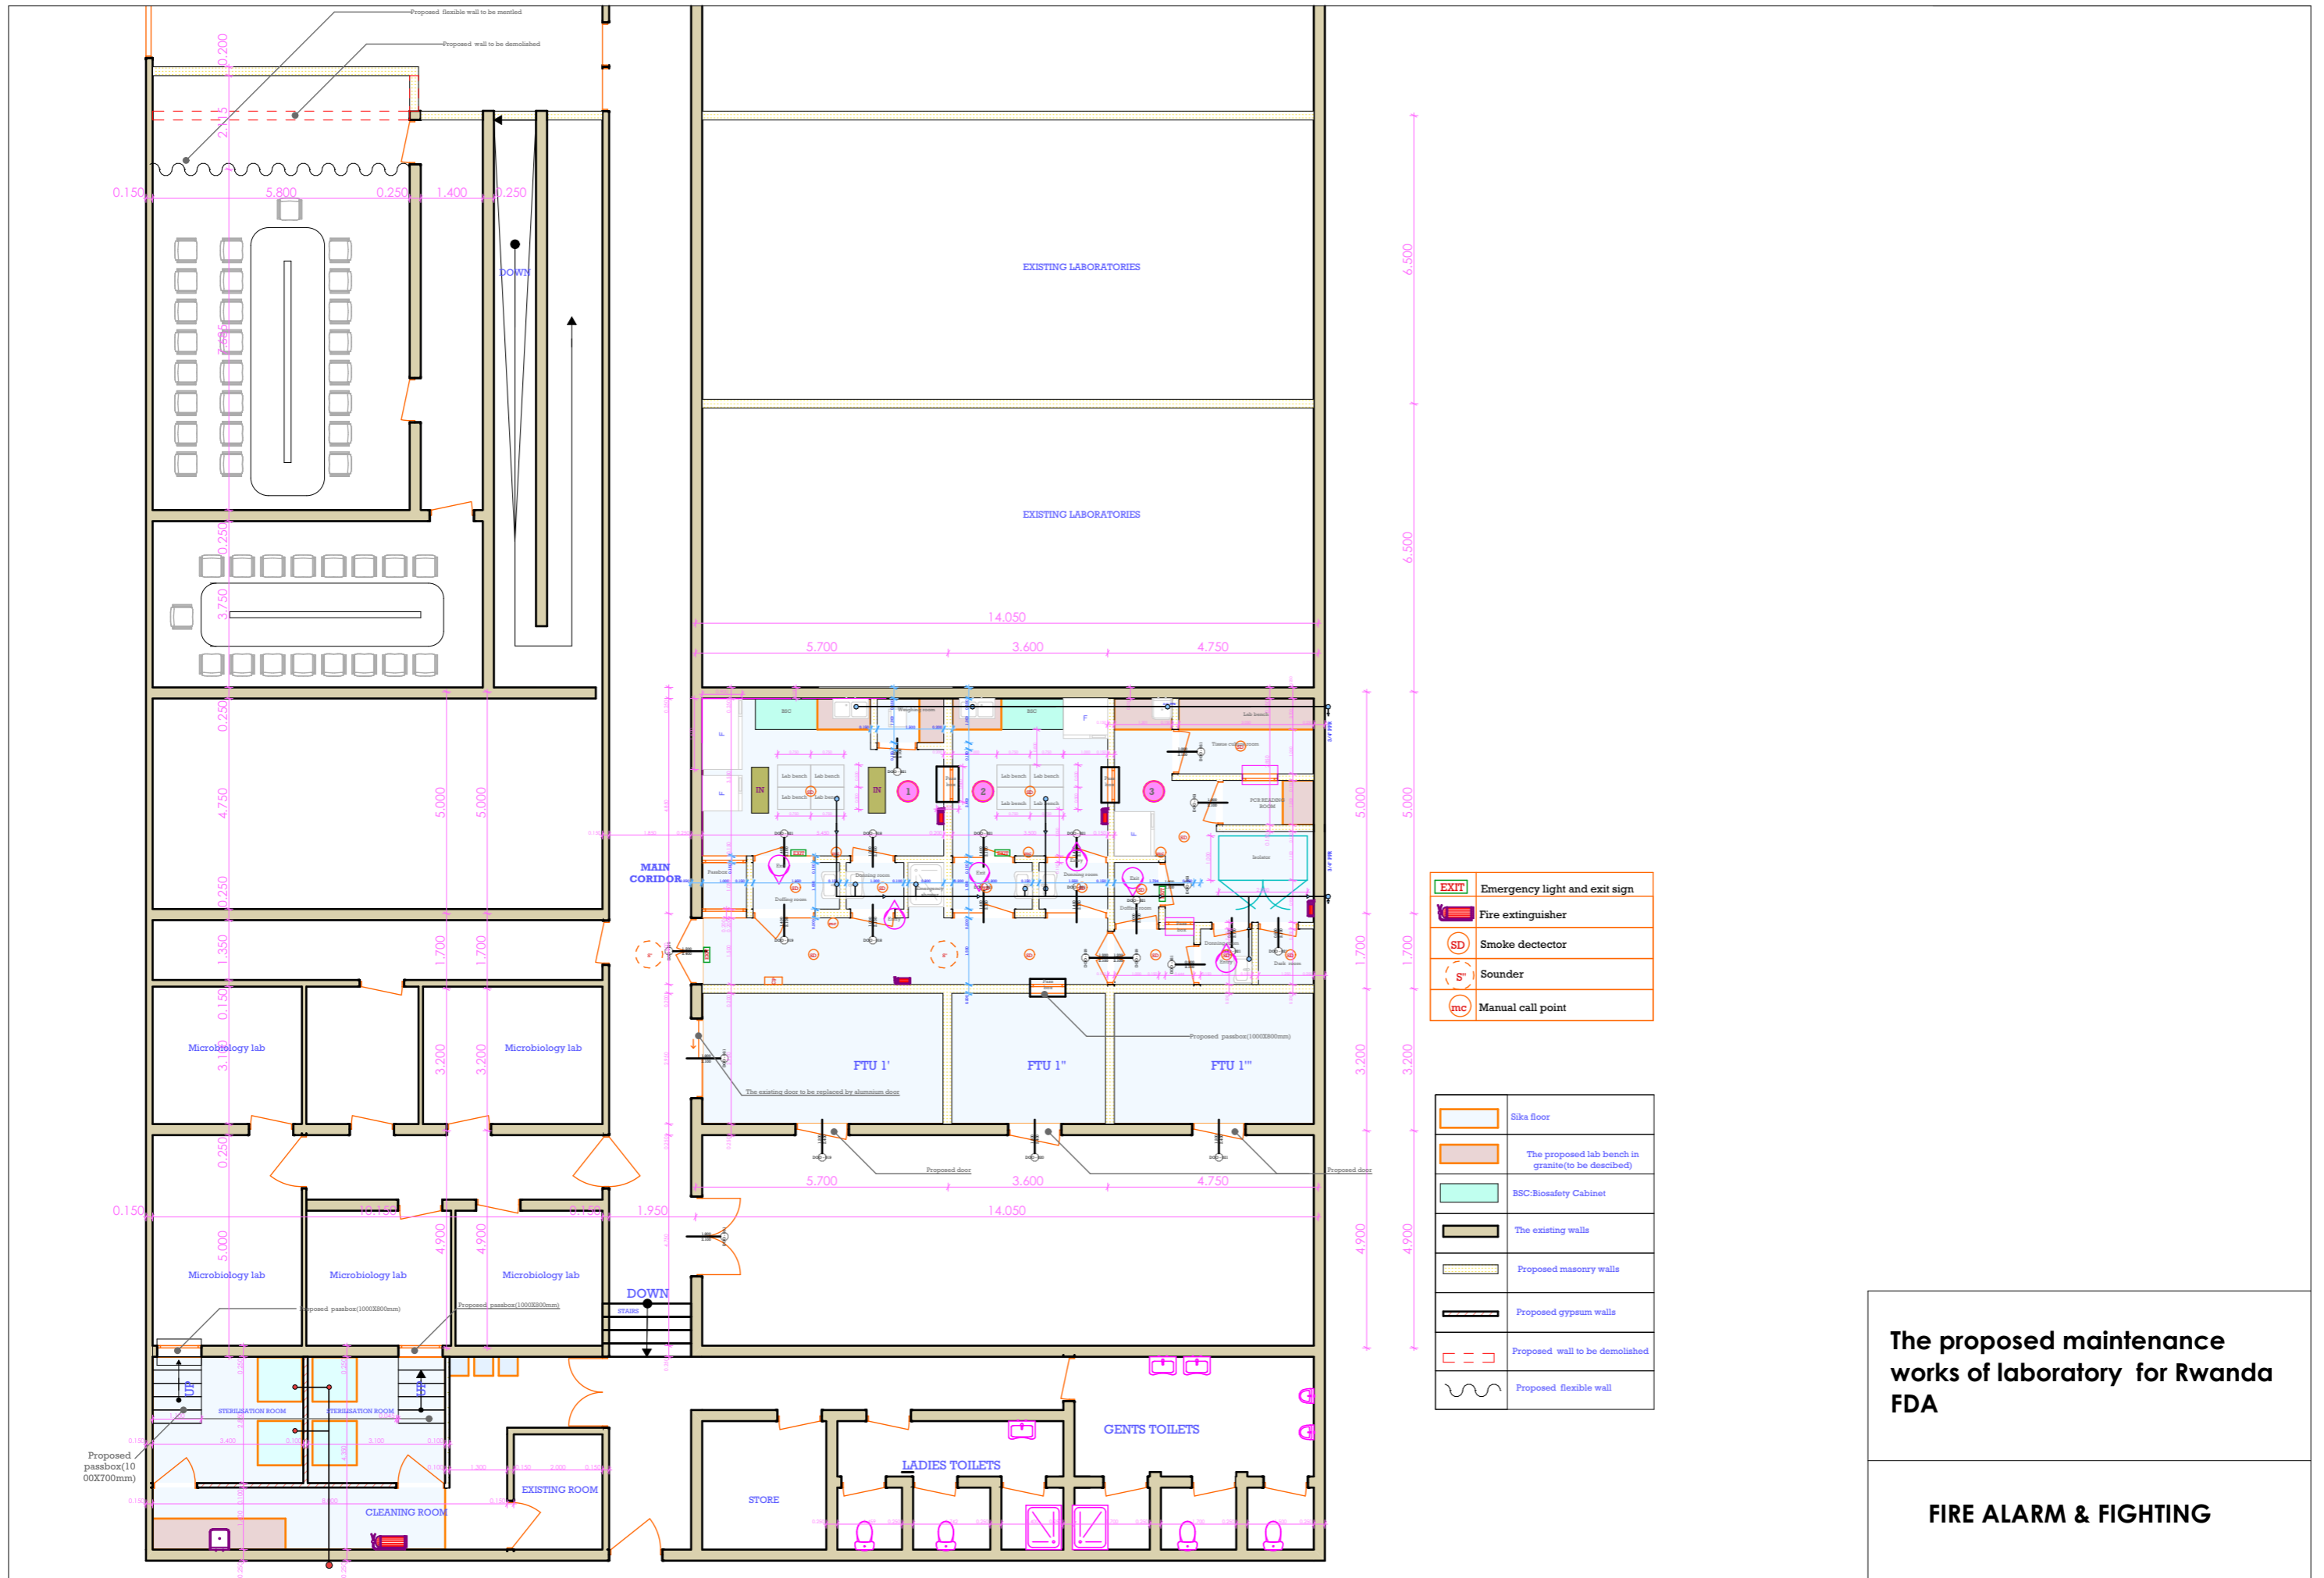

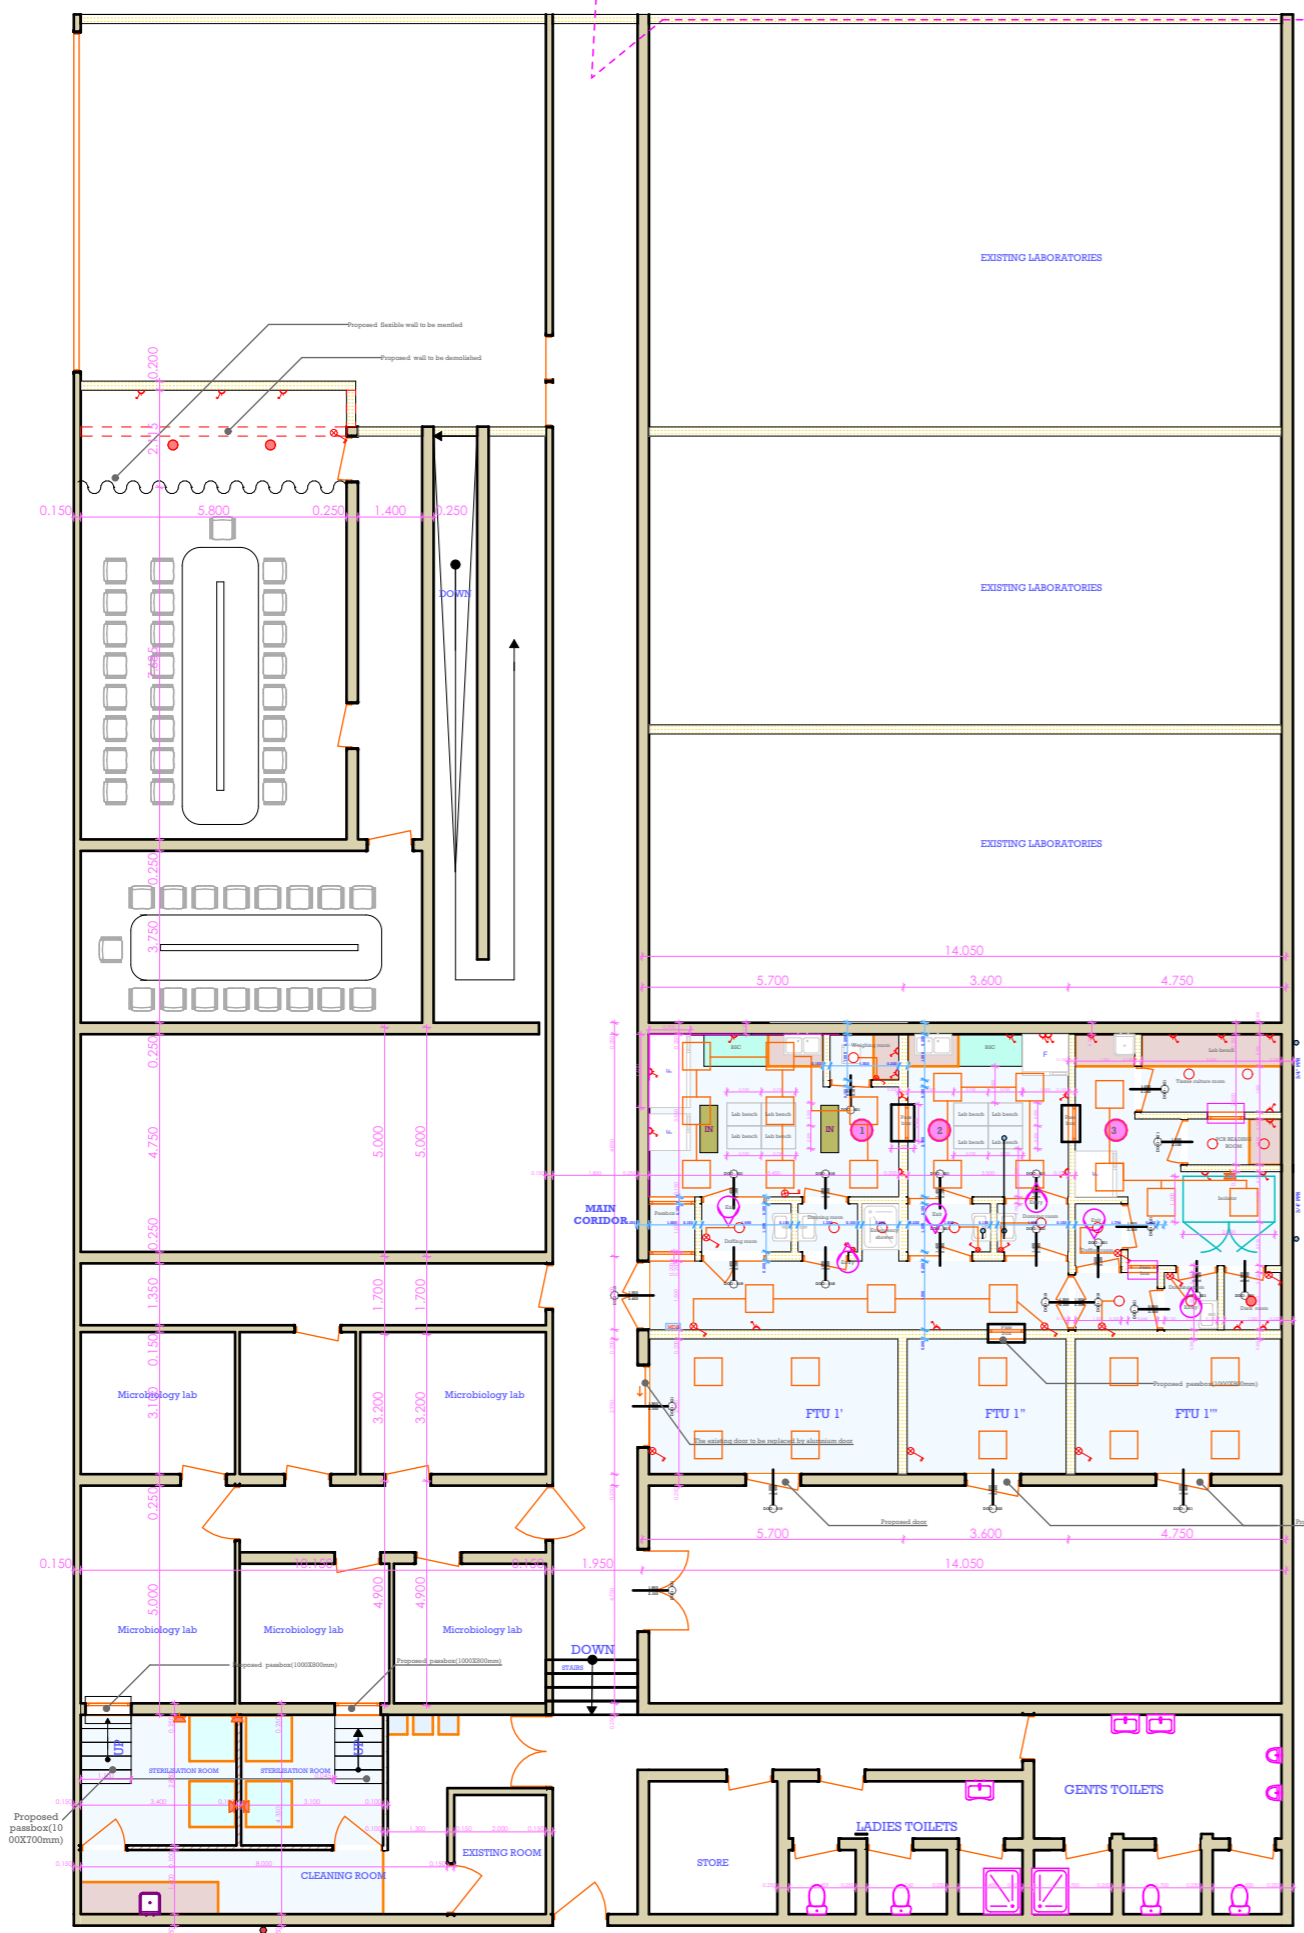


	UV Free light
	Wiring
	LED circular light
	Three phase socket
	LED Pannel light(600X600cm)
	Switch Socket outlet
	Two ways one gang
	Main Distribution Board
	Distribution Board

	Sika floor
	The proposed lab bench in granite(to be described)
	BSC Biosafety Cabinet
	The existing walls
	Proposed masonry walls
	Proposed gypsum walls
	Proposed wall to be demolished
	Proposed flexible wall

**The proposed maintenance works of laboratory for Rwanda FDA**

**Electrical drawings**

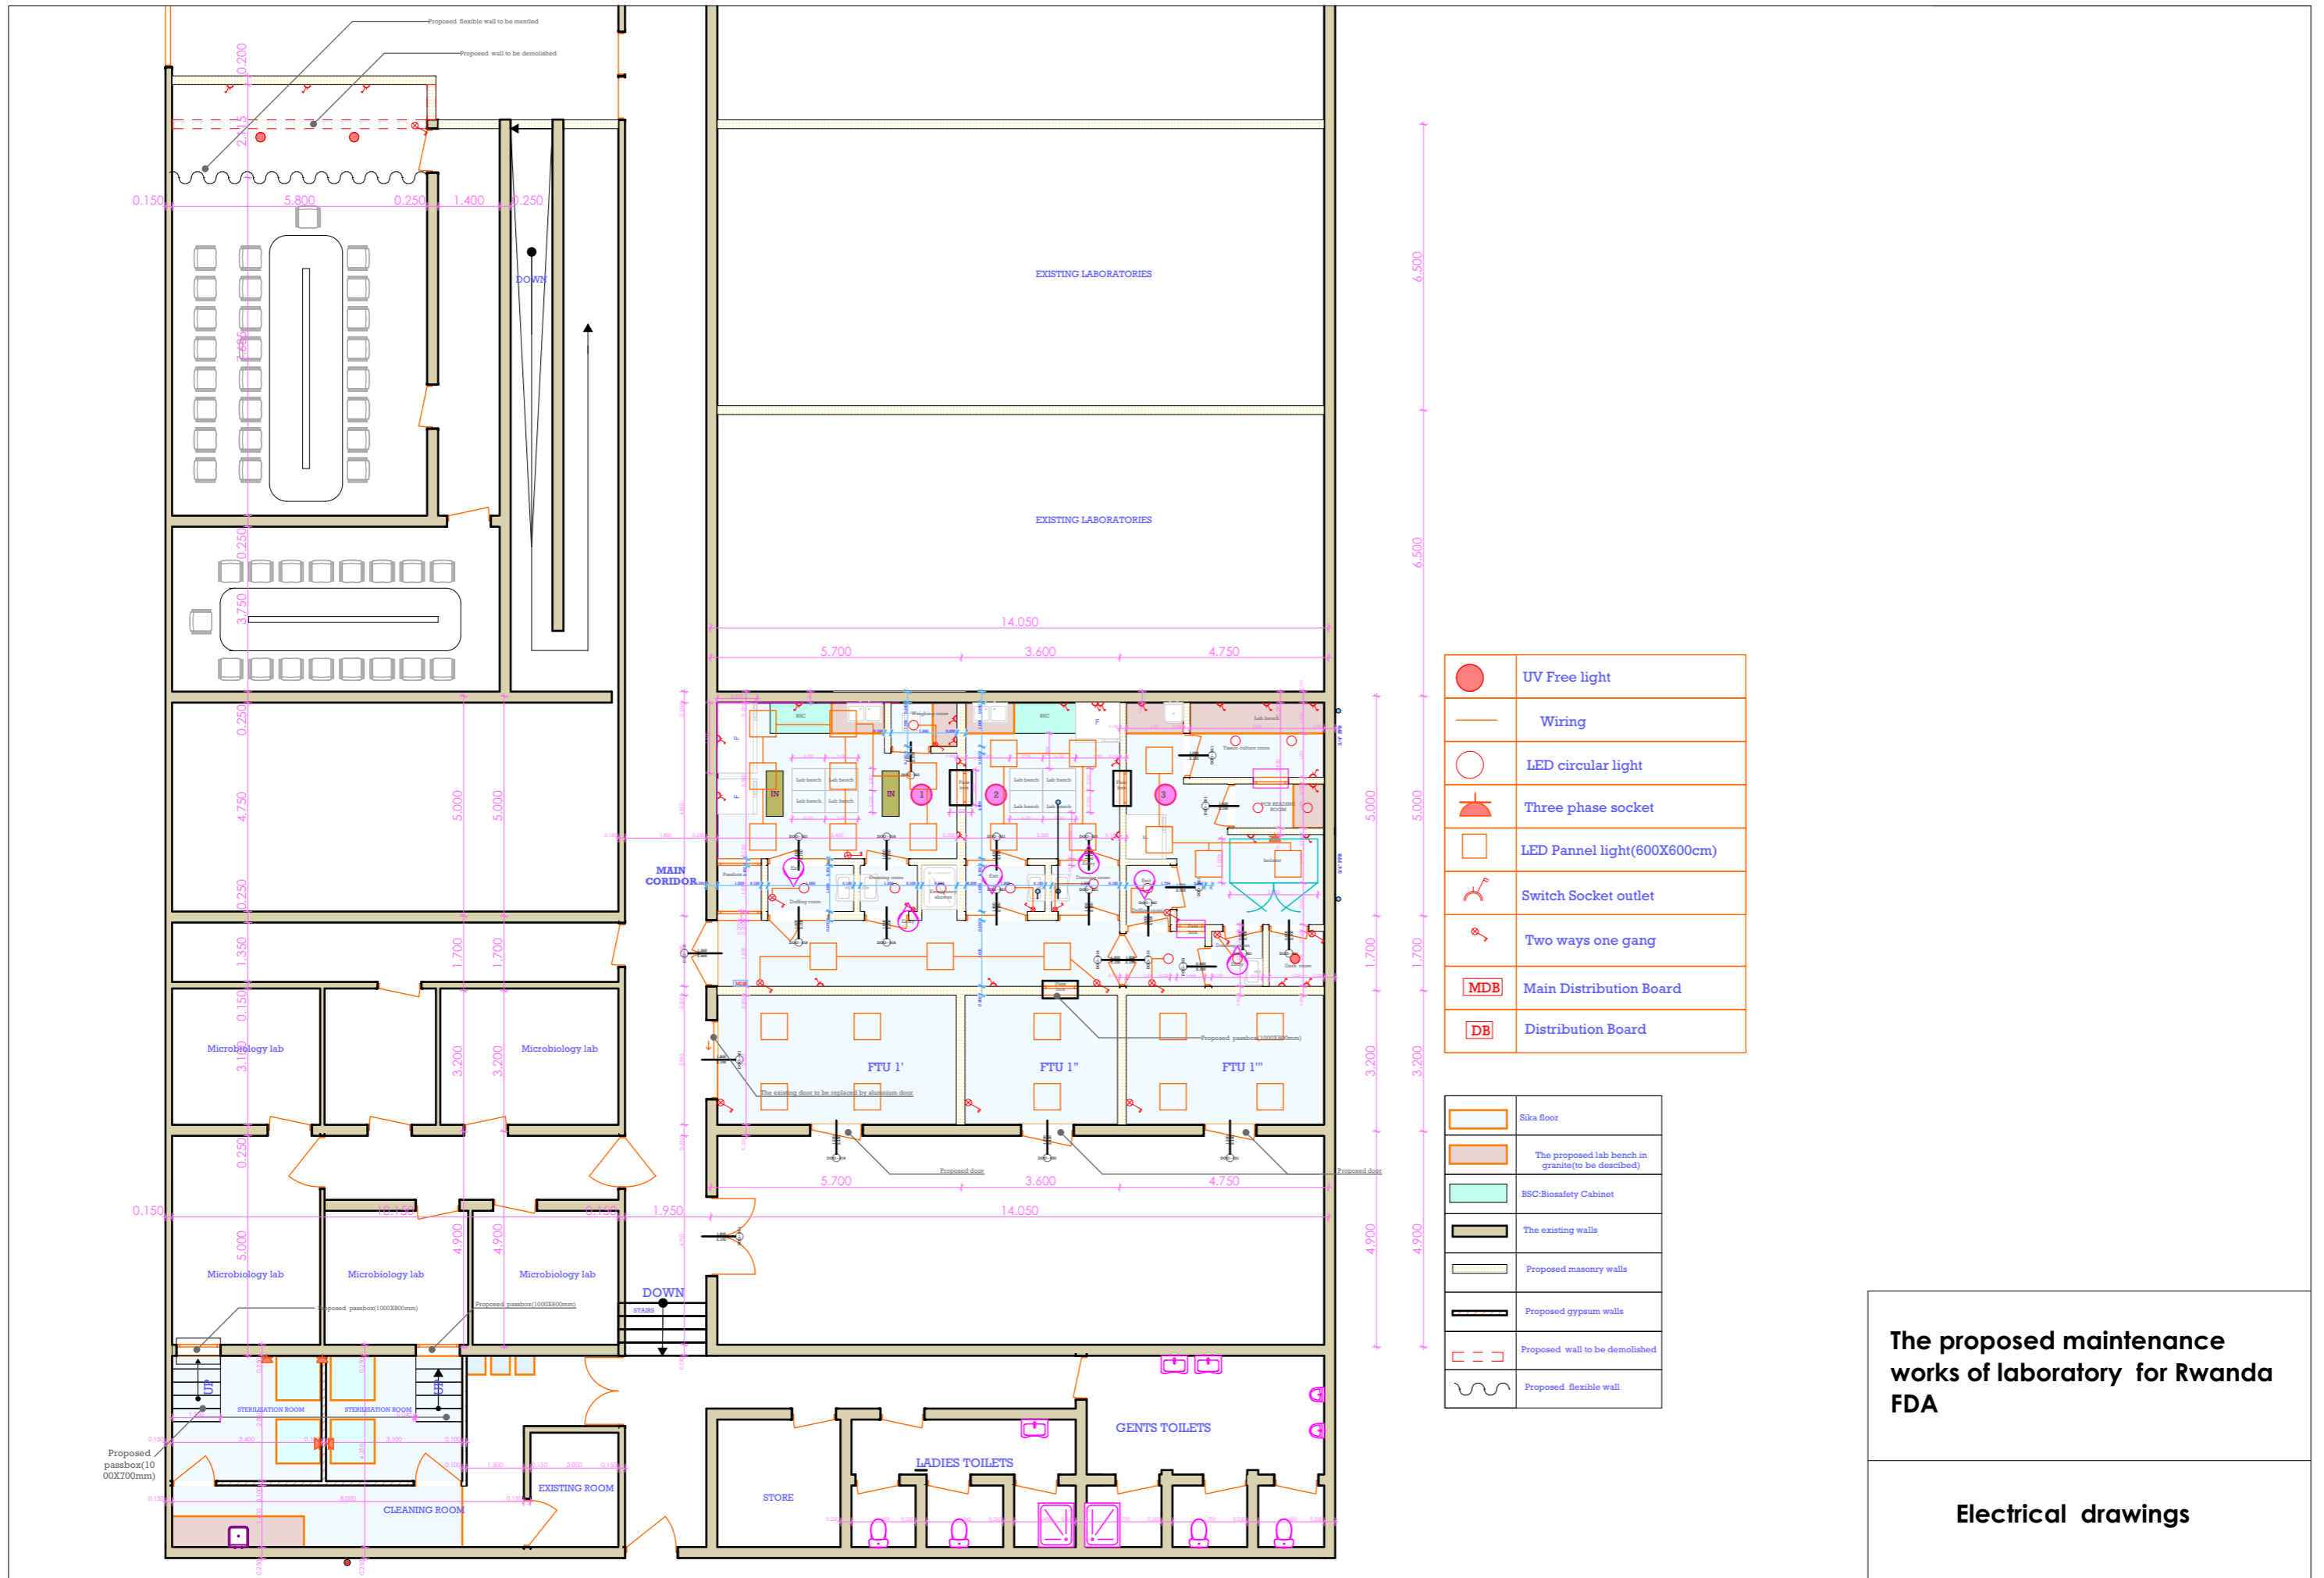


	UV Free light
	Wiring
	LED circular light
	Three phase socket
	LED Pannel light(600X600cm)
	Switch Socket outlet
	Two ways one gang
	Main Distribution Board
	Distribution Board

	Sika floor
	The proposed lab bench in granite(to be described)
	BSC:Biosafety Cabinet
	The existing walls
	Proposed masonry walls
	Proposed gypsum walls
	Proposed wall to be demolished
	Proposed flexible wall

**The proposed maintenance works of laboratory for Rwanda FDA**

**Electrical drawings**

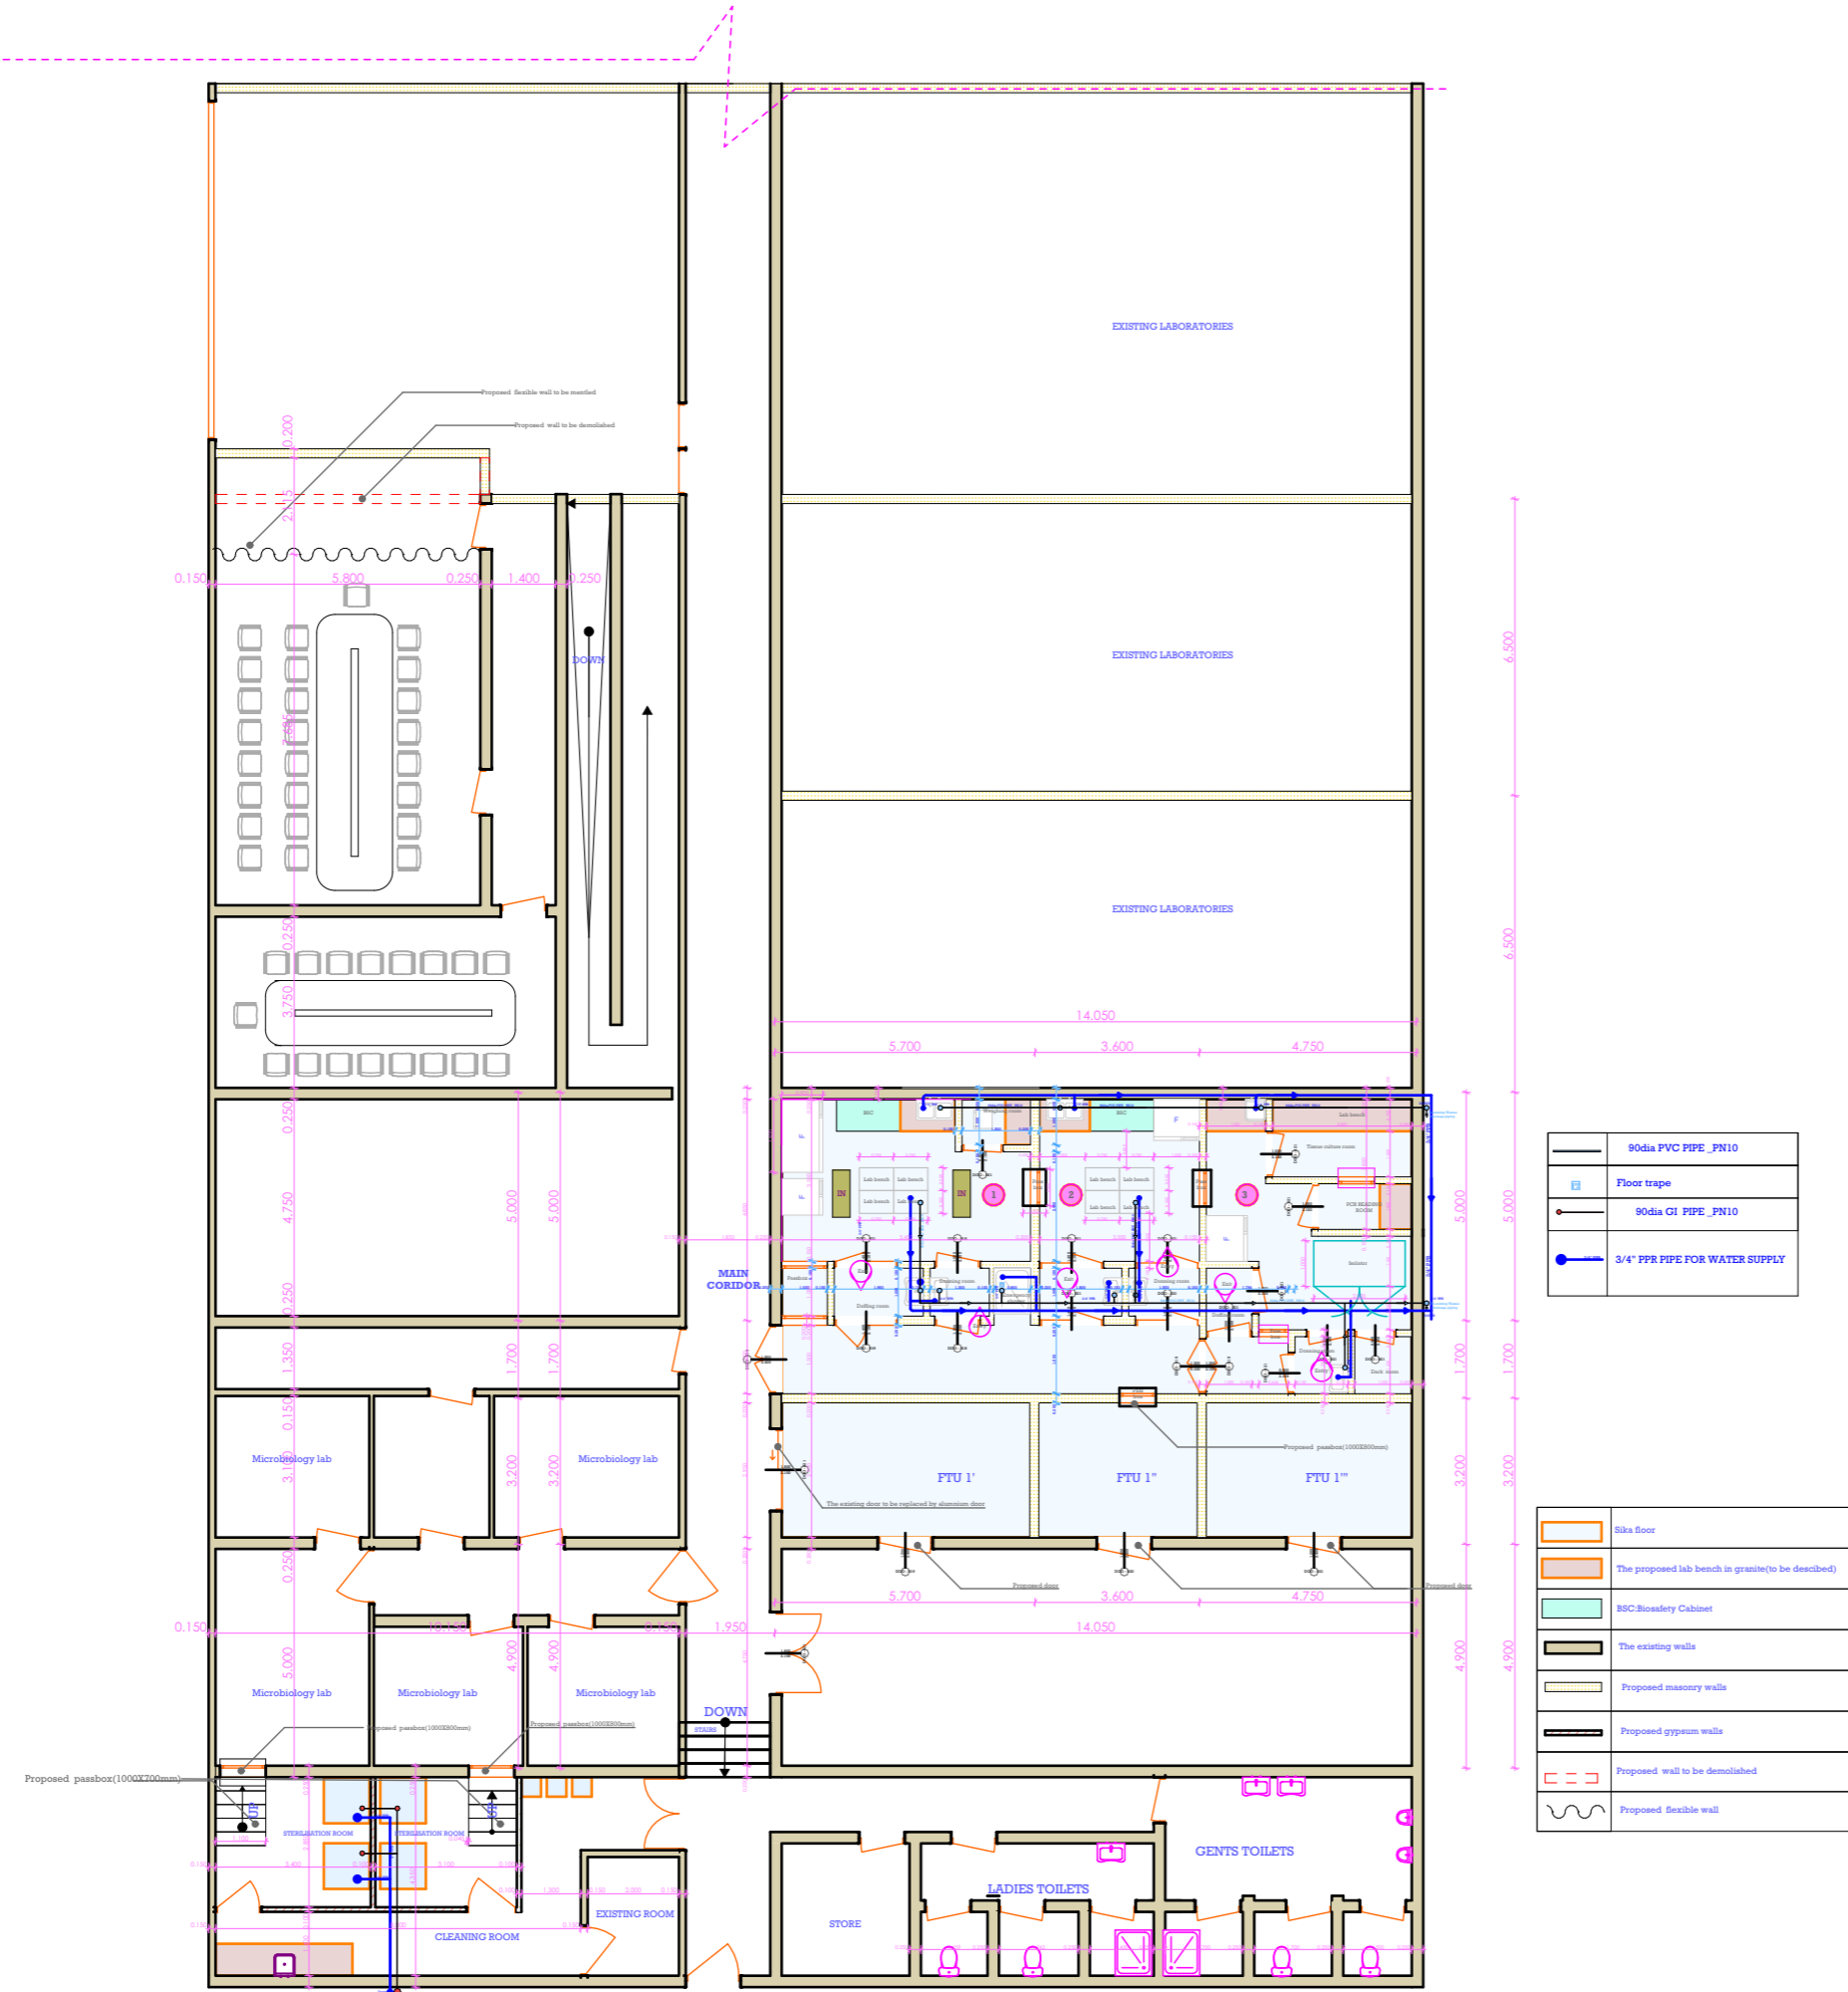


	90dia PVC PIPE_PN10
	Floor traps
	90dia GI PIPE_PN10
	3/4" PPR PIPE FOR WATER SUPPLY

	Sika floor
	The proposed lab bench in granite(to be described)
	BSC/Biosafety Cabinet
	The existing walls
	Proposed masonry walls
	Proposed gypsum walls
	Proposed wall to be demolished
	Proposed flexible wall

The proposed maintenance works of laboratory for Rwanda FDA

Plumbing drawings

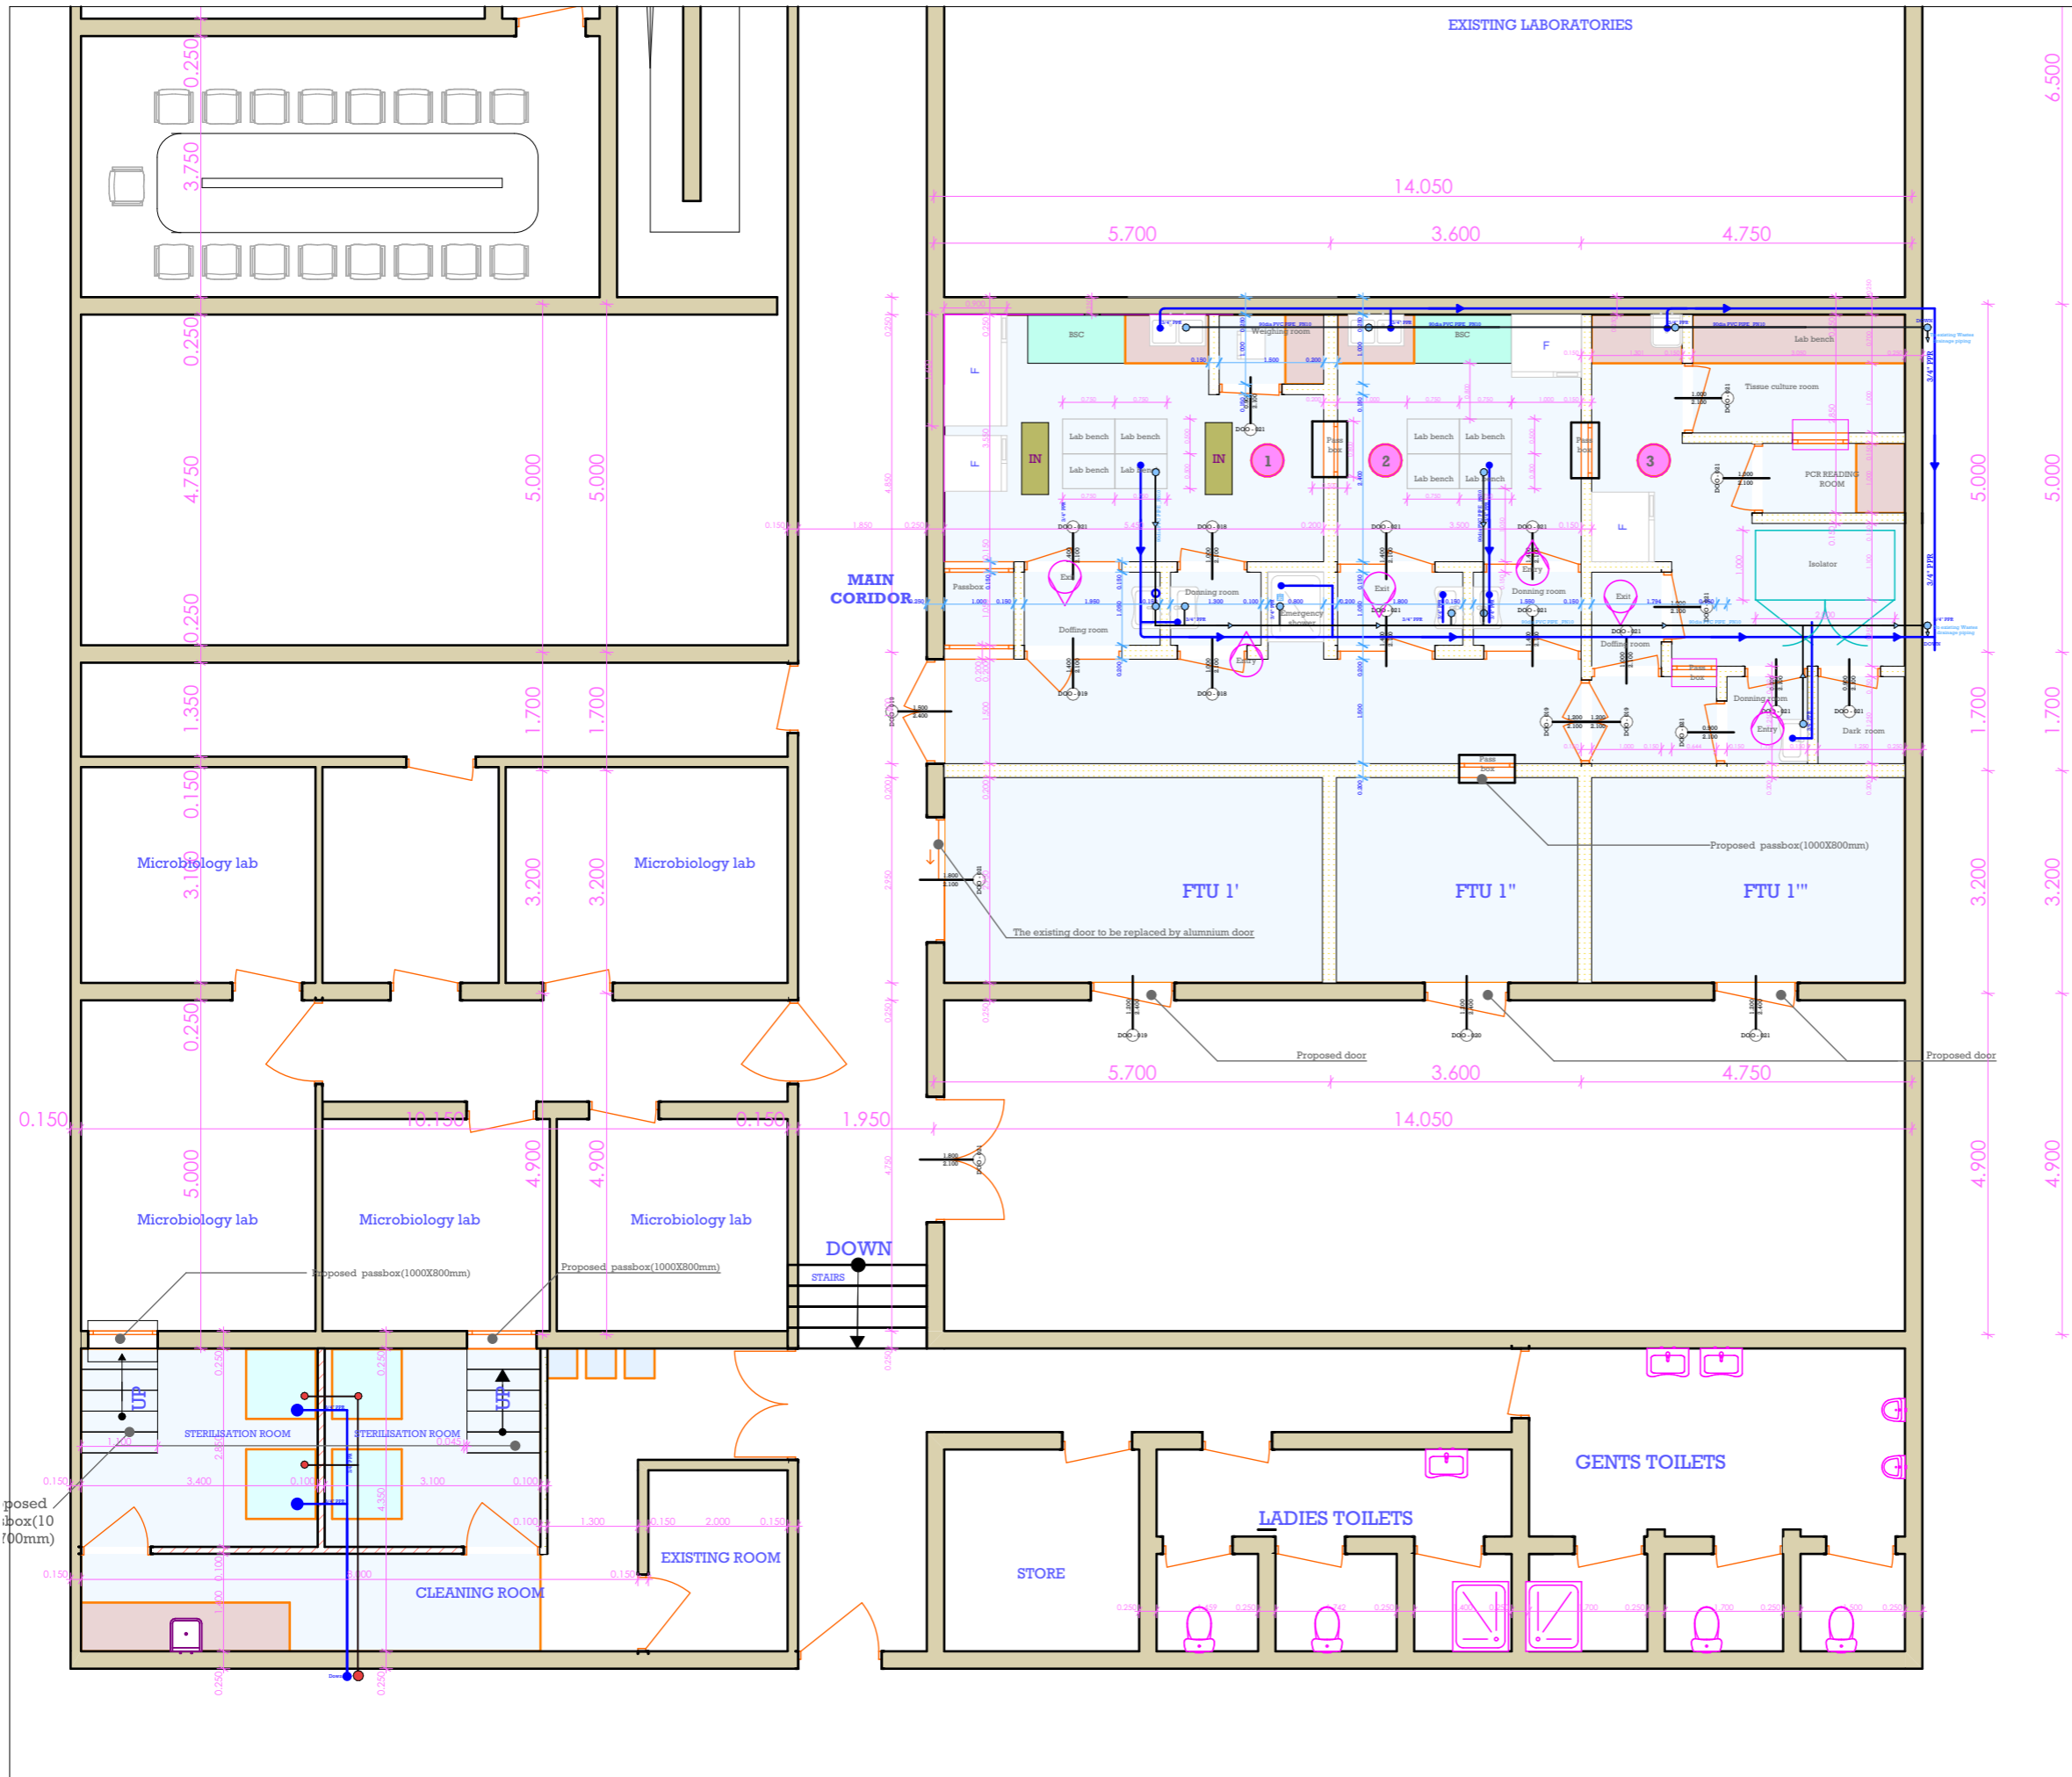

	90dia PVC PIPE_PN10
	Floor trap
	90dia GI PIPE_PN10
	3/4" PPR PIPE FOR WATER SUPPLY

	Sika floor
	The proposed lab bench in granite(to be descibed)
	BSC:Biosafety Cabinet
	The existing walls
	Proposed masonry walls
	Proposed gypsum walls
	Proposed wall to be demolished
	Proposed flexible wall

**The proposed maintenance works of laboratory for Rwanda FDA**

**Plumbing drawings**