

WEZESHA BINTI PROJECT:

CONSTRUCTION OF DORMITORIES AND SWASH AT KIGOMA REGION

PLUMBING DRAWINGS

HOSTEL BUILDING

CAPACITY FOR 120 STUDENTS

CLIENT:



THE UNITED REPUBLIC OF TANZANIA
PRESIDENT'S OFFICE REGIONAL ADMINISTRATION
AND LOCAL GOVERNMENT KIGOMA REGION - RAS
OFFICEBELGIAN DEVELOPMENT AGENCY
P.O.BOX 125
ras@kigoma.go.tz

DONOR:






WEZESHA BINTI PROJECT - ENABEL
BELGIAN DEVELOPMENT AGENCY
P.O.BOX 24, KIGOMA - TANZANIA

CONSULTANT:



PEAKEY INTERNATIONAL CONSULTING
ENGINEERING Co. LTD
P.O.BOX 41802.
DAR ES SALAAM - TANZANIA

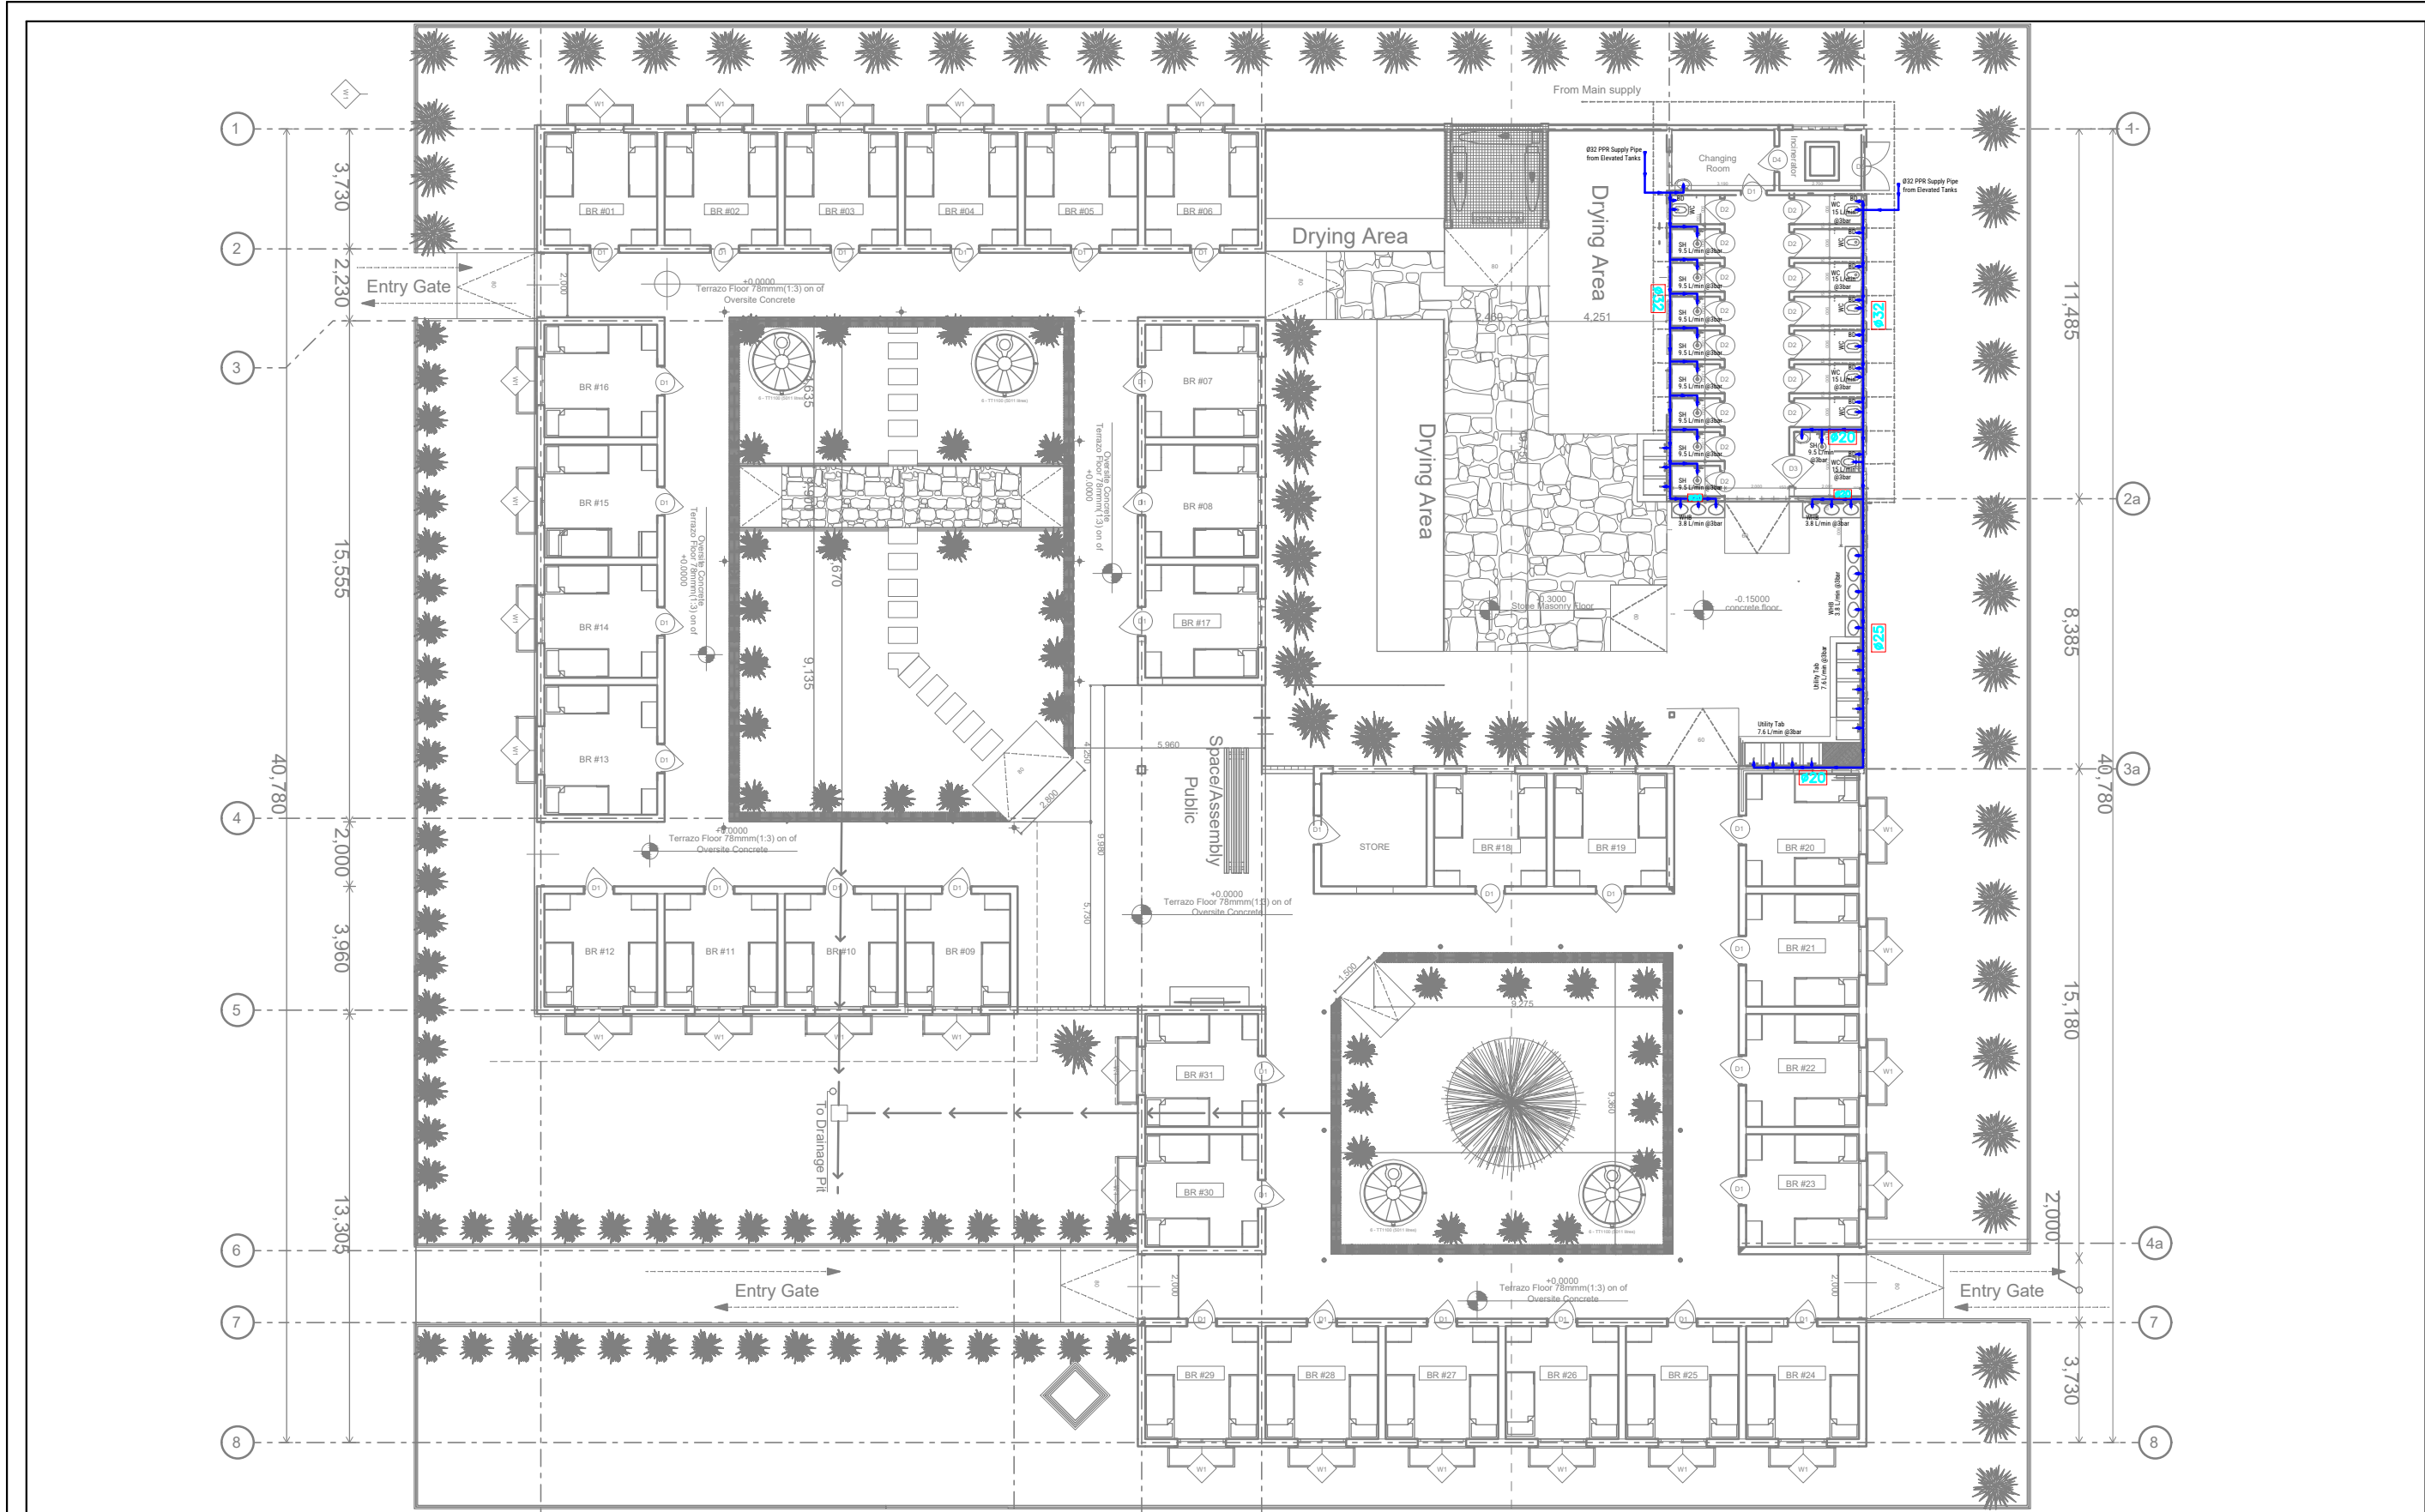WATER SUPPLY & WASTEWATER DRAINAGE

WEZESHA BINTI PROJECT:
CONSTRUCTION OF DORMITORY
ANND SWASH AT KIGOMA REGION

Kigoma MC	Client	REGIONAL COMMISSIONER'S OFFICE - KIGOMA	
Kigoma DC			
Kasulu TC	Supervisor		PEAKEY INTERNATIONAL CONSULTING ENGINEERING
Kasulu DC	Donor		WEZESHA BINTI, ENABEL, Belgian Development Agency P.O.Box 24 Kigoma, Tanzania
Kibondo DC			

Consultant




PEAKEY INTERNATIONAL CONSULTING
ENGINEERING
Consulting Excellence

GENERAL NOTES:

BUILDING TYPE: 120 - Students Hostel Building

Drawing Title	Water Supply
Date	December, 2024
Scale	n/a
Designed by	ENABEL
Checked by	Peakey International
Approved by	RE - RAS OFFICE - KIGOMA

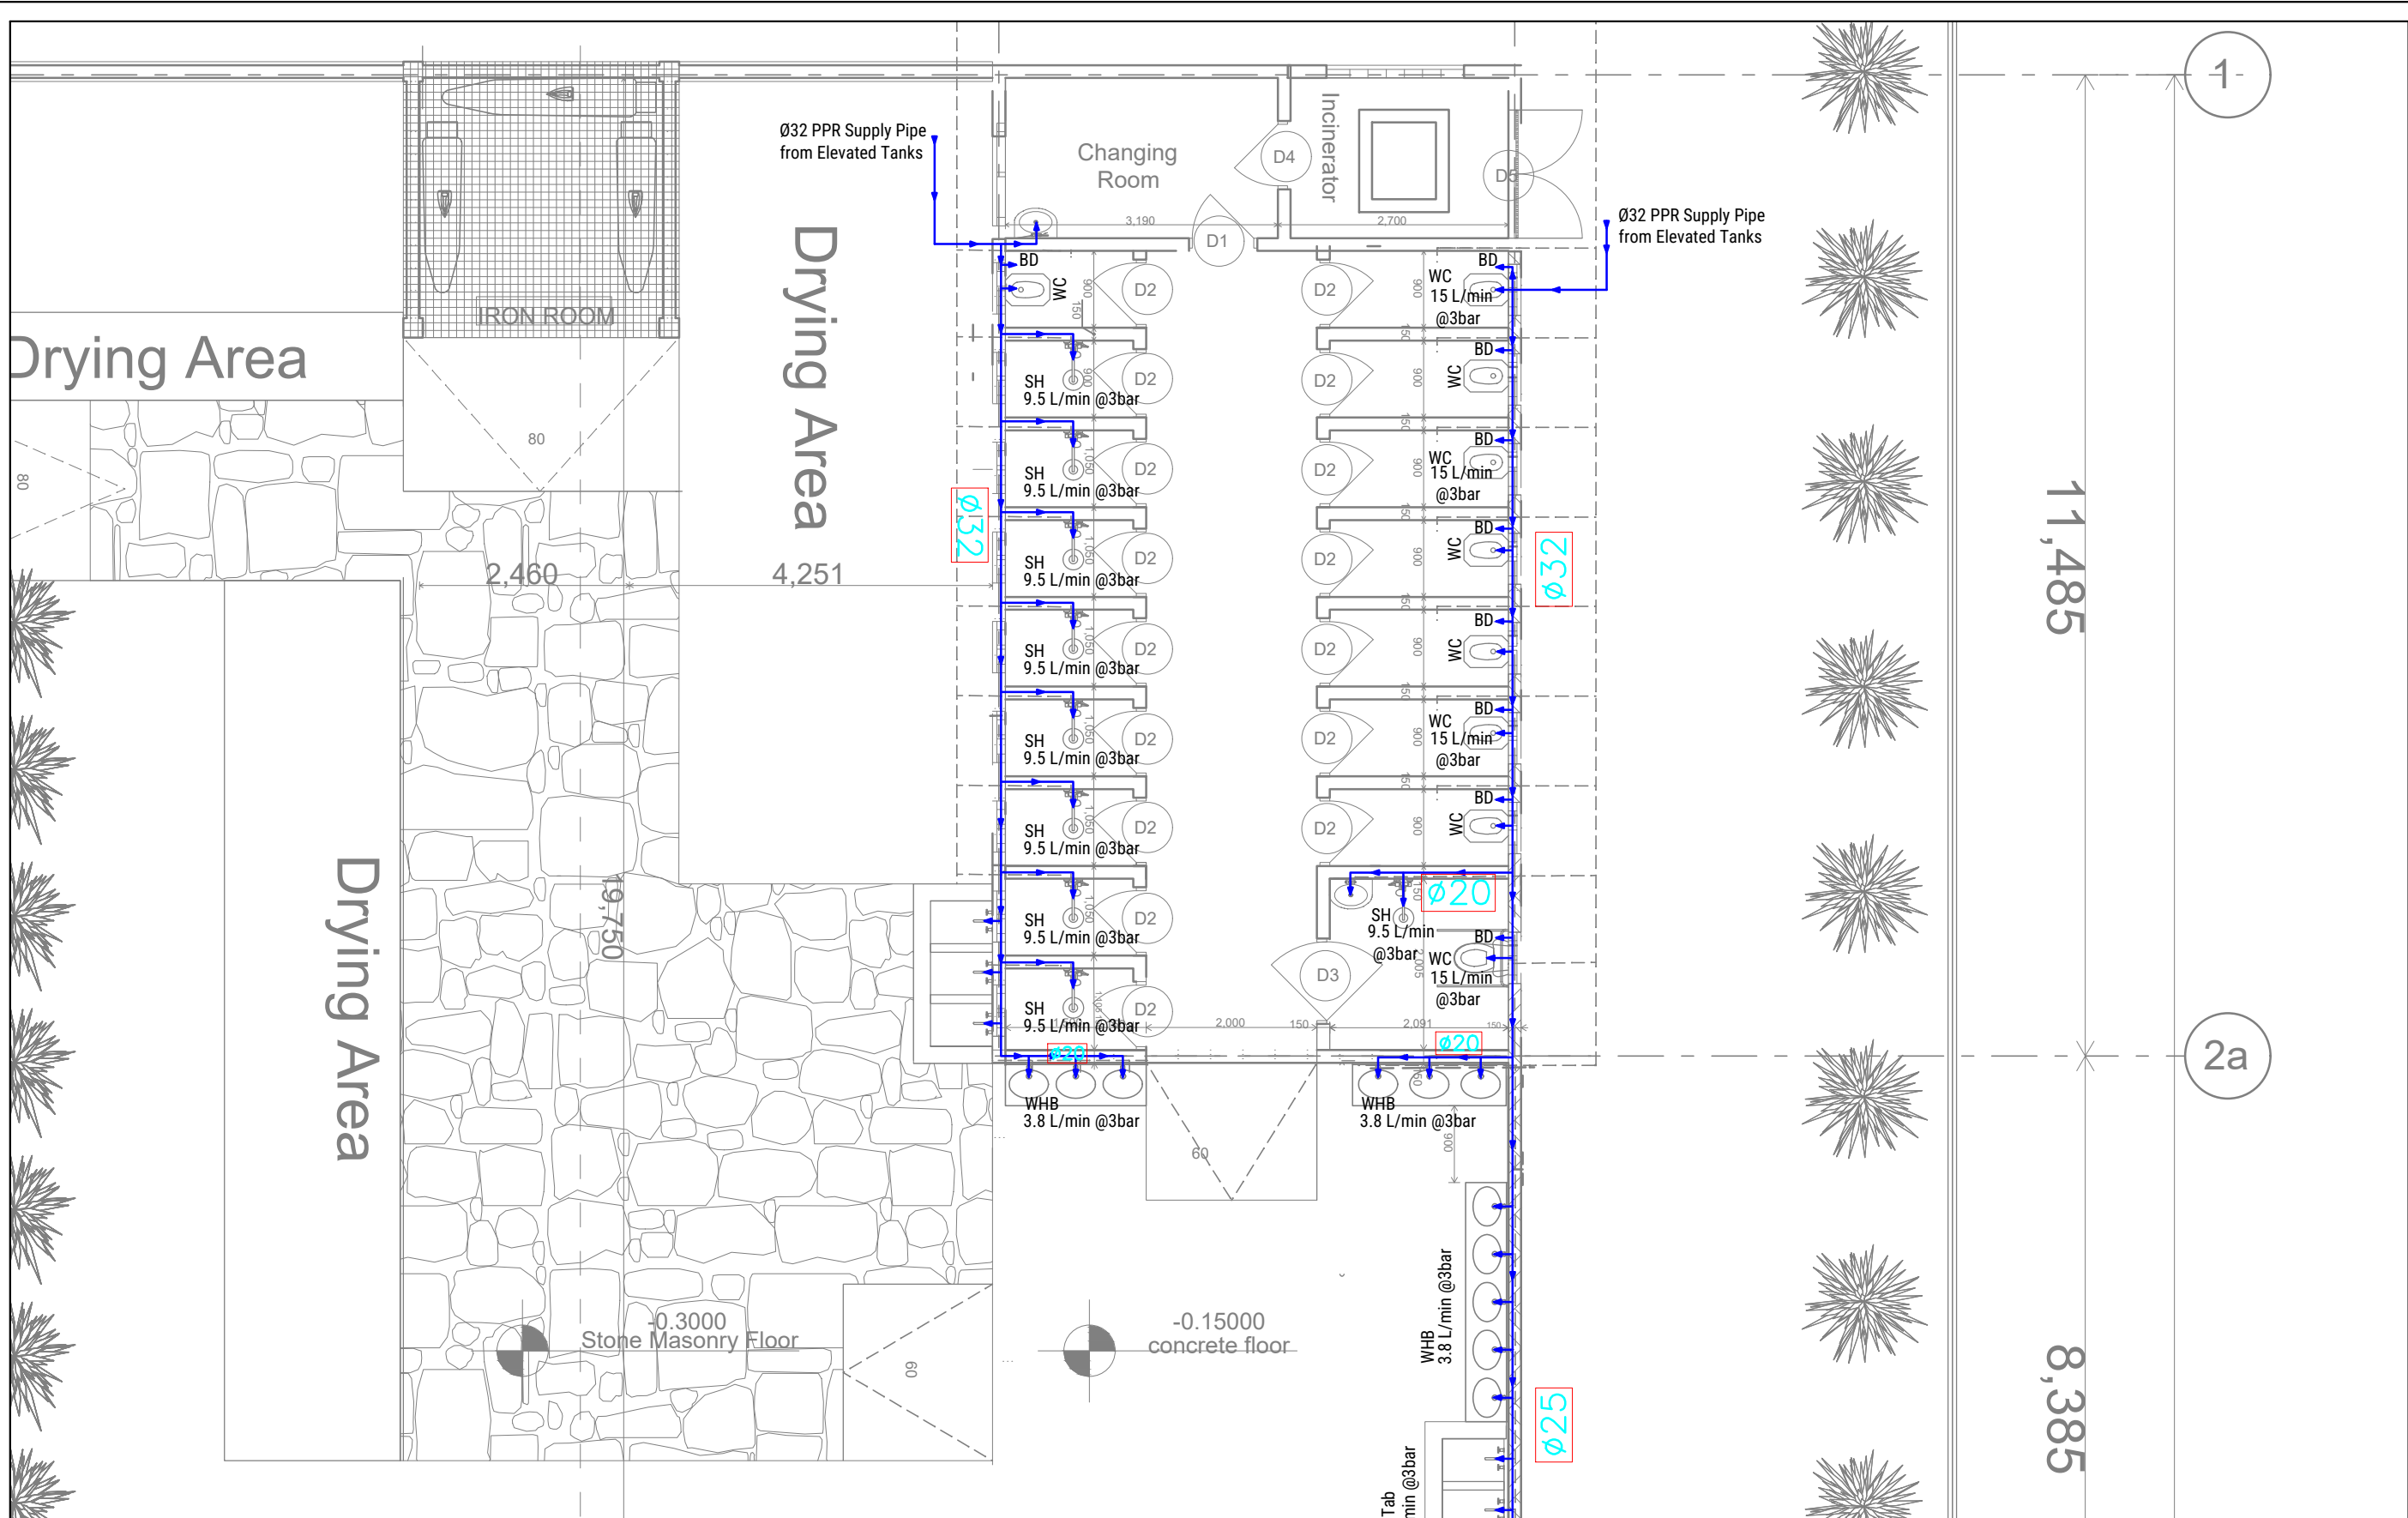

Enabel

WEZESHA BINTI PROJECT:
CONSTRUCTION OF DORMITORIES
AND SWASH AT KIGOMA REGION

Kigoma MC
Kigoma DC
Kasulu TC
Kasulu DC
Kibondo DC

Client
Supervisor
Donor


REGIONAL COMMISSIONER'S OFFICE - KIGOMA
PEAKEY INTERNATIONAL CONSULTING ENGINEERING
WEZESHA BINTI, ENABEL, Belgian Development Agency P.O.Box 24 Kigoma, Tanzania

Consultant

PEAKEY INTERNATIONAL CONSULTING
ENGINEERING
Consulting Excellence

GENERAL NOTES:
BUILDING TYPE: 120 - Students Hostel Building

Drawing Title	Water Supply
Date	December, 2024
Scale	n/a
Designed by	ENABEL
Checked by	Peakey International
Approved by	RE - RAS OFFICE - KIGOMA

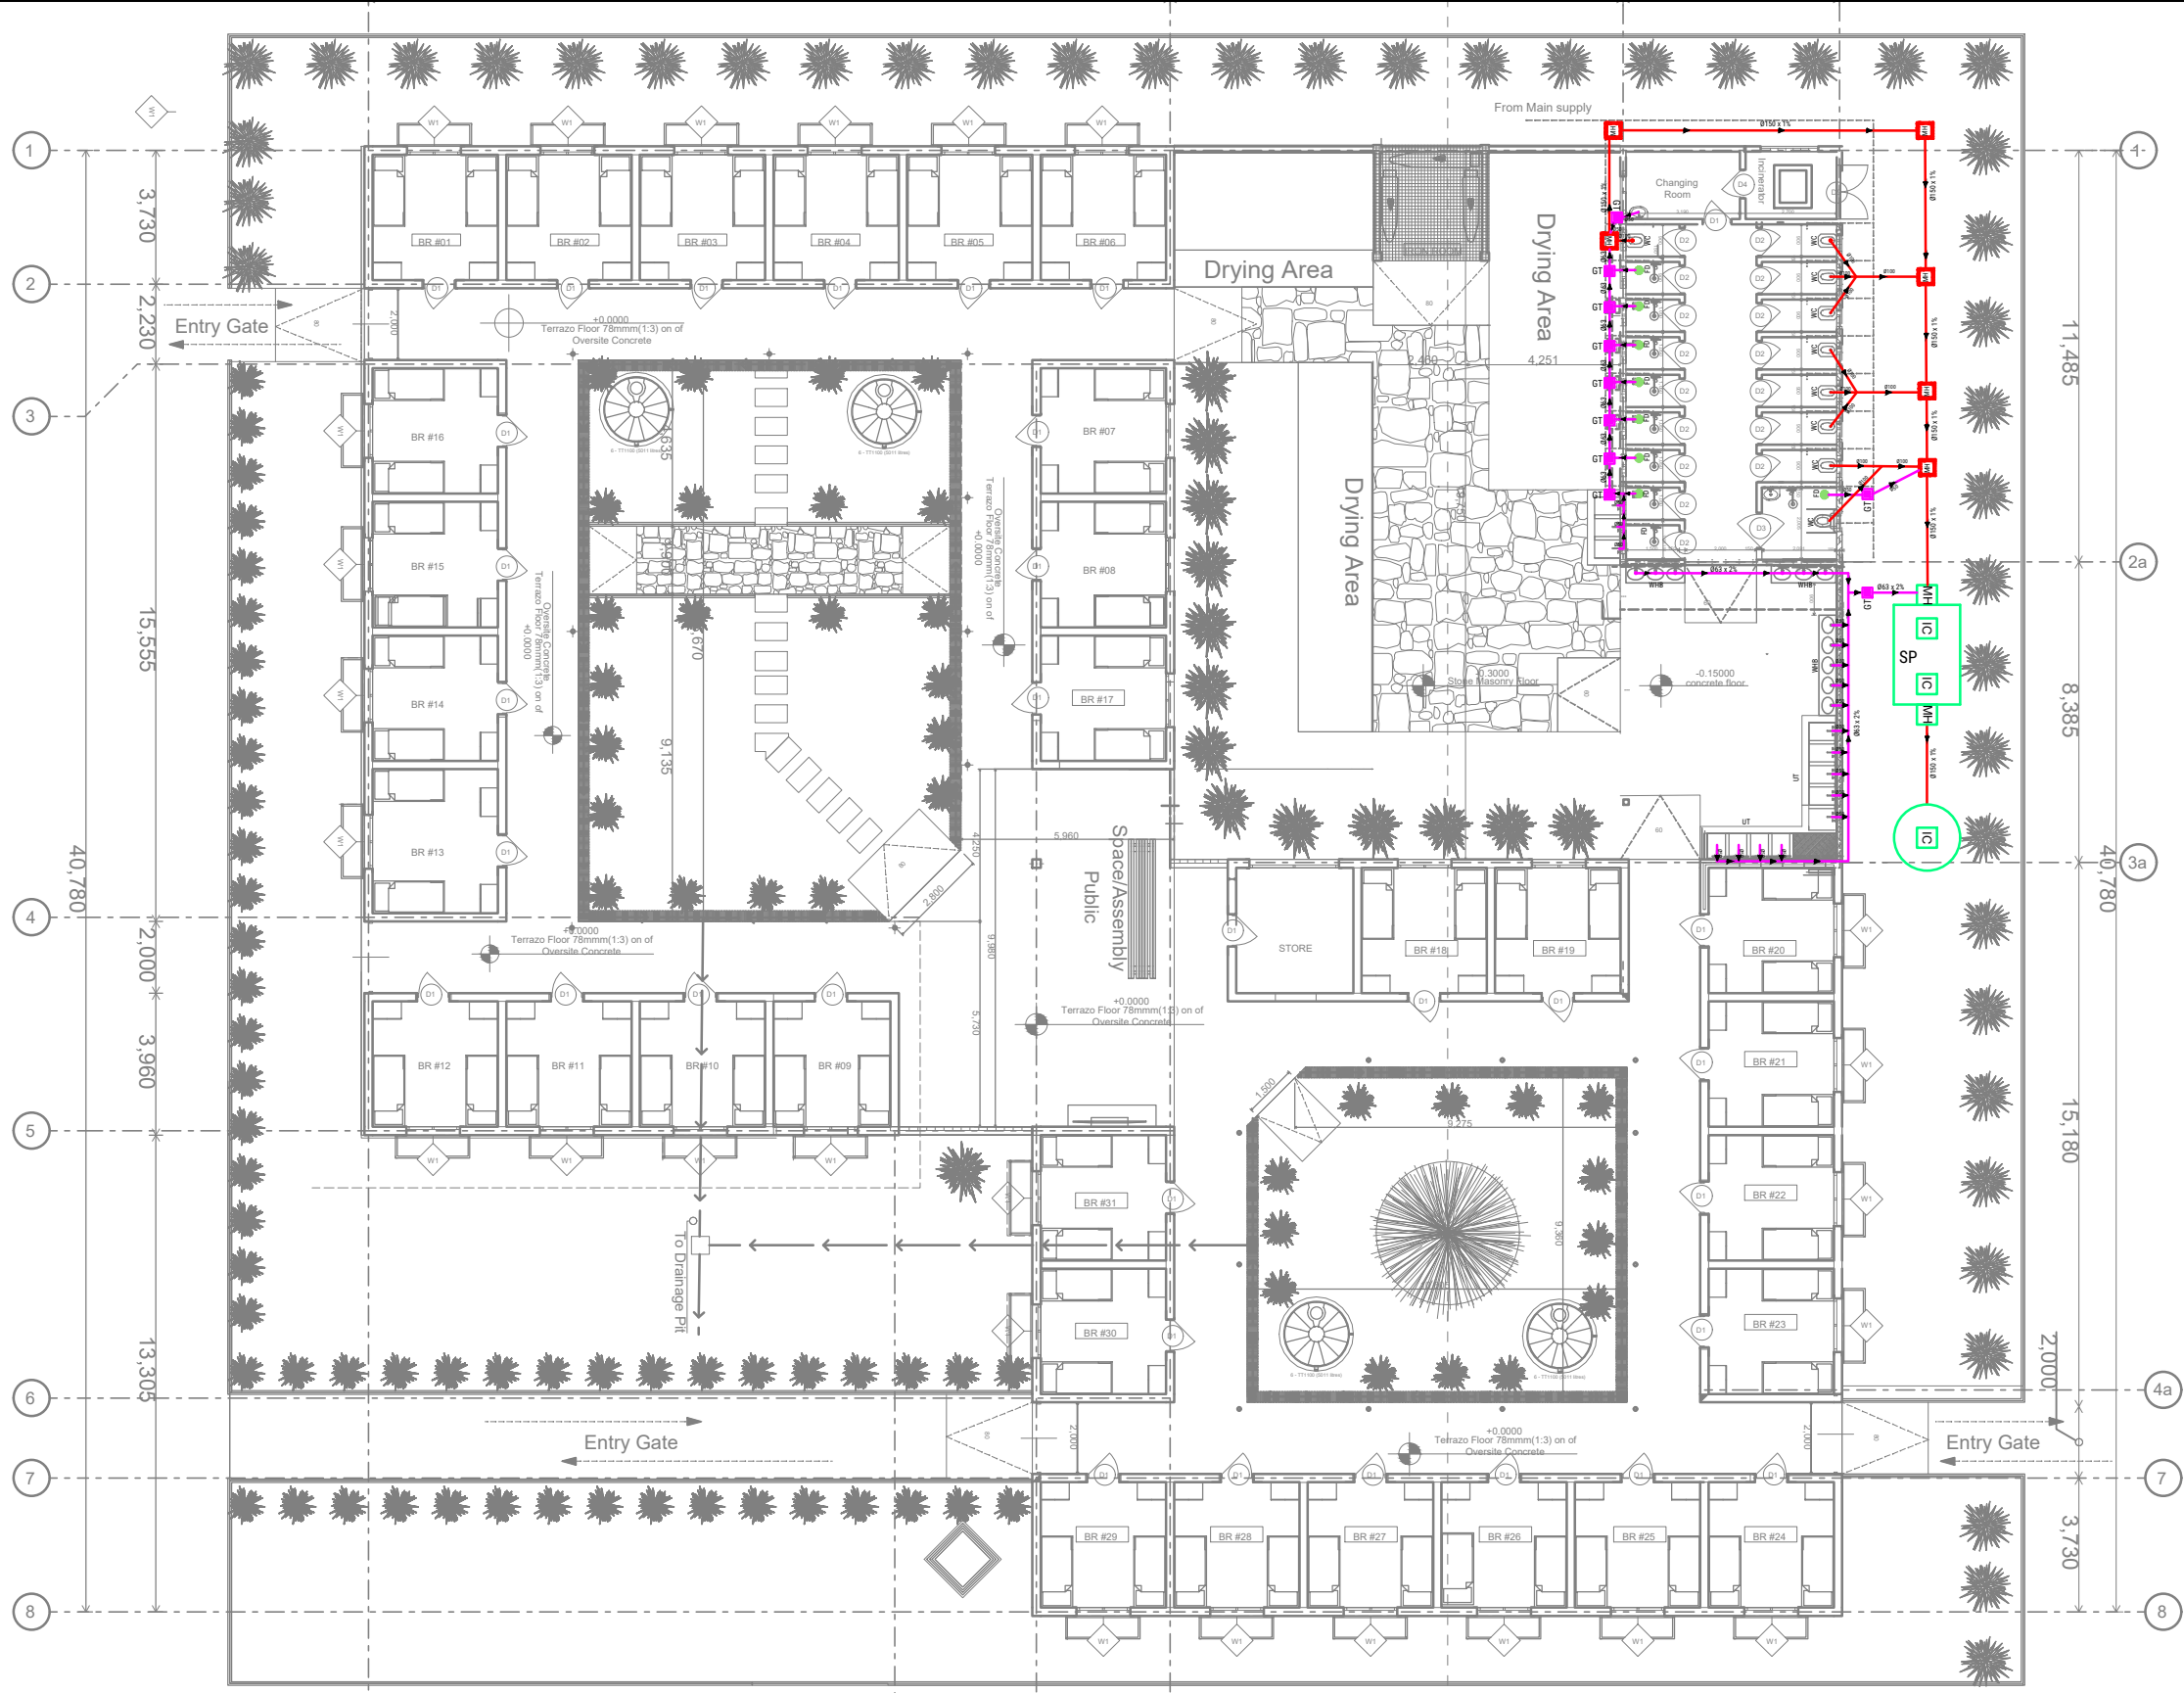

WEZESHA BINTI PROJECT:
CONSTRUCTION OF DORMITORY
ANND SWASH AT KIGOMA REGION

Kigoma MC
Kigoma DC
Kasulu TC
Kasulu DC
Kibondo DC

Client
Supervisor
Donor

REGIONAL COMMISSIONER'S OFFICE - KIGOMA
PEAKEY INTERNATIONAL CONSULTING ENGINEERING
WEZESHA BINTI, ENABEL, Belgian Development Agency
P.O.Box 24 Kigoma, Tanzania

Consultant




PEAKEY INTERNATIONAL CONSULTING
ENGINEERING
Consulting Excellence

GENERAL NOTES:

BUILDING TYPE: 120 - Students Hostel Building

Drawing Title
Date
Scale
Designed by
Checked by
Approved by

Wastewater Drainage
December, 2024
n/a
ENABEL
Peakey International
RE - RAS OFFICE - KIGOMA

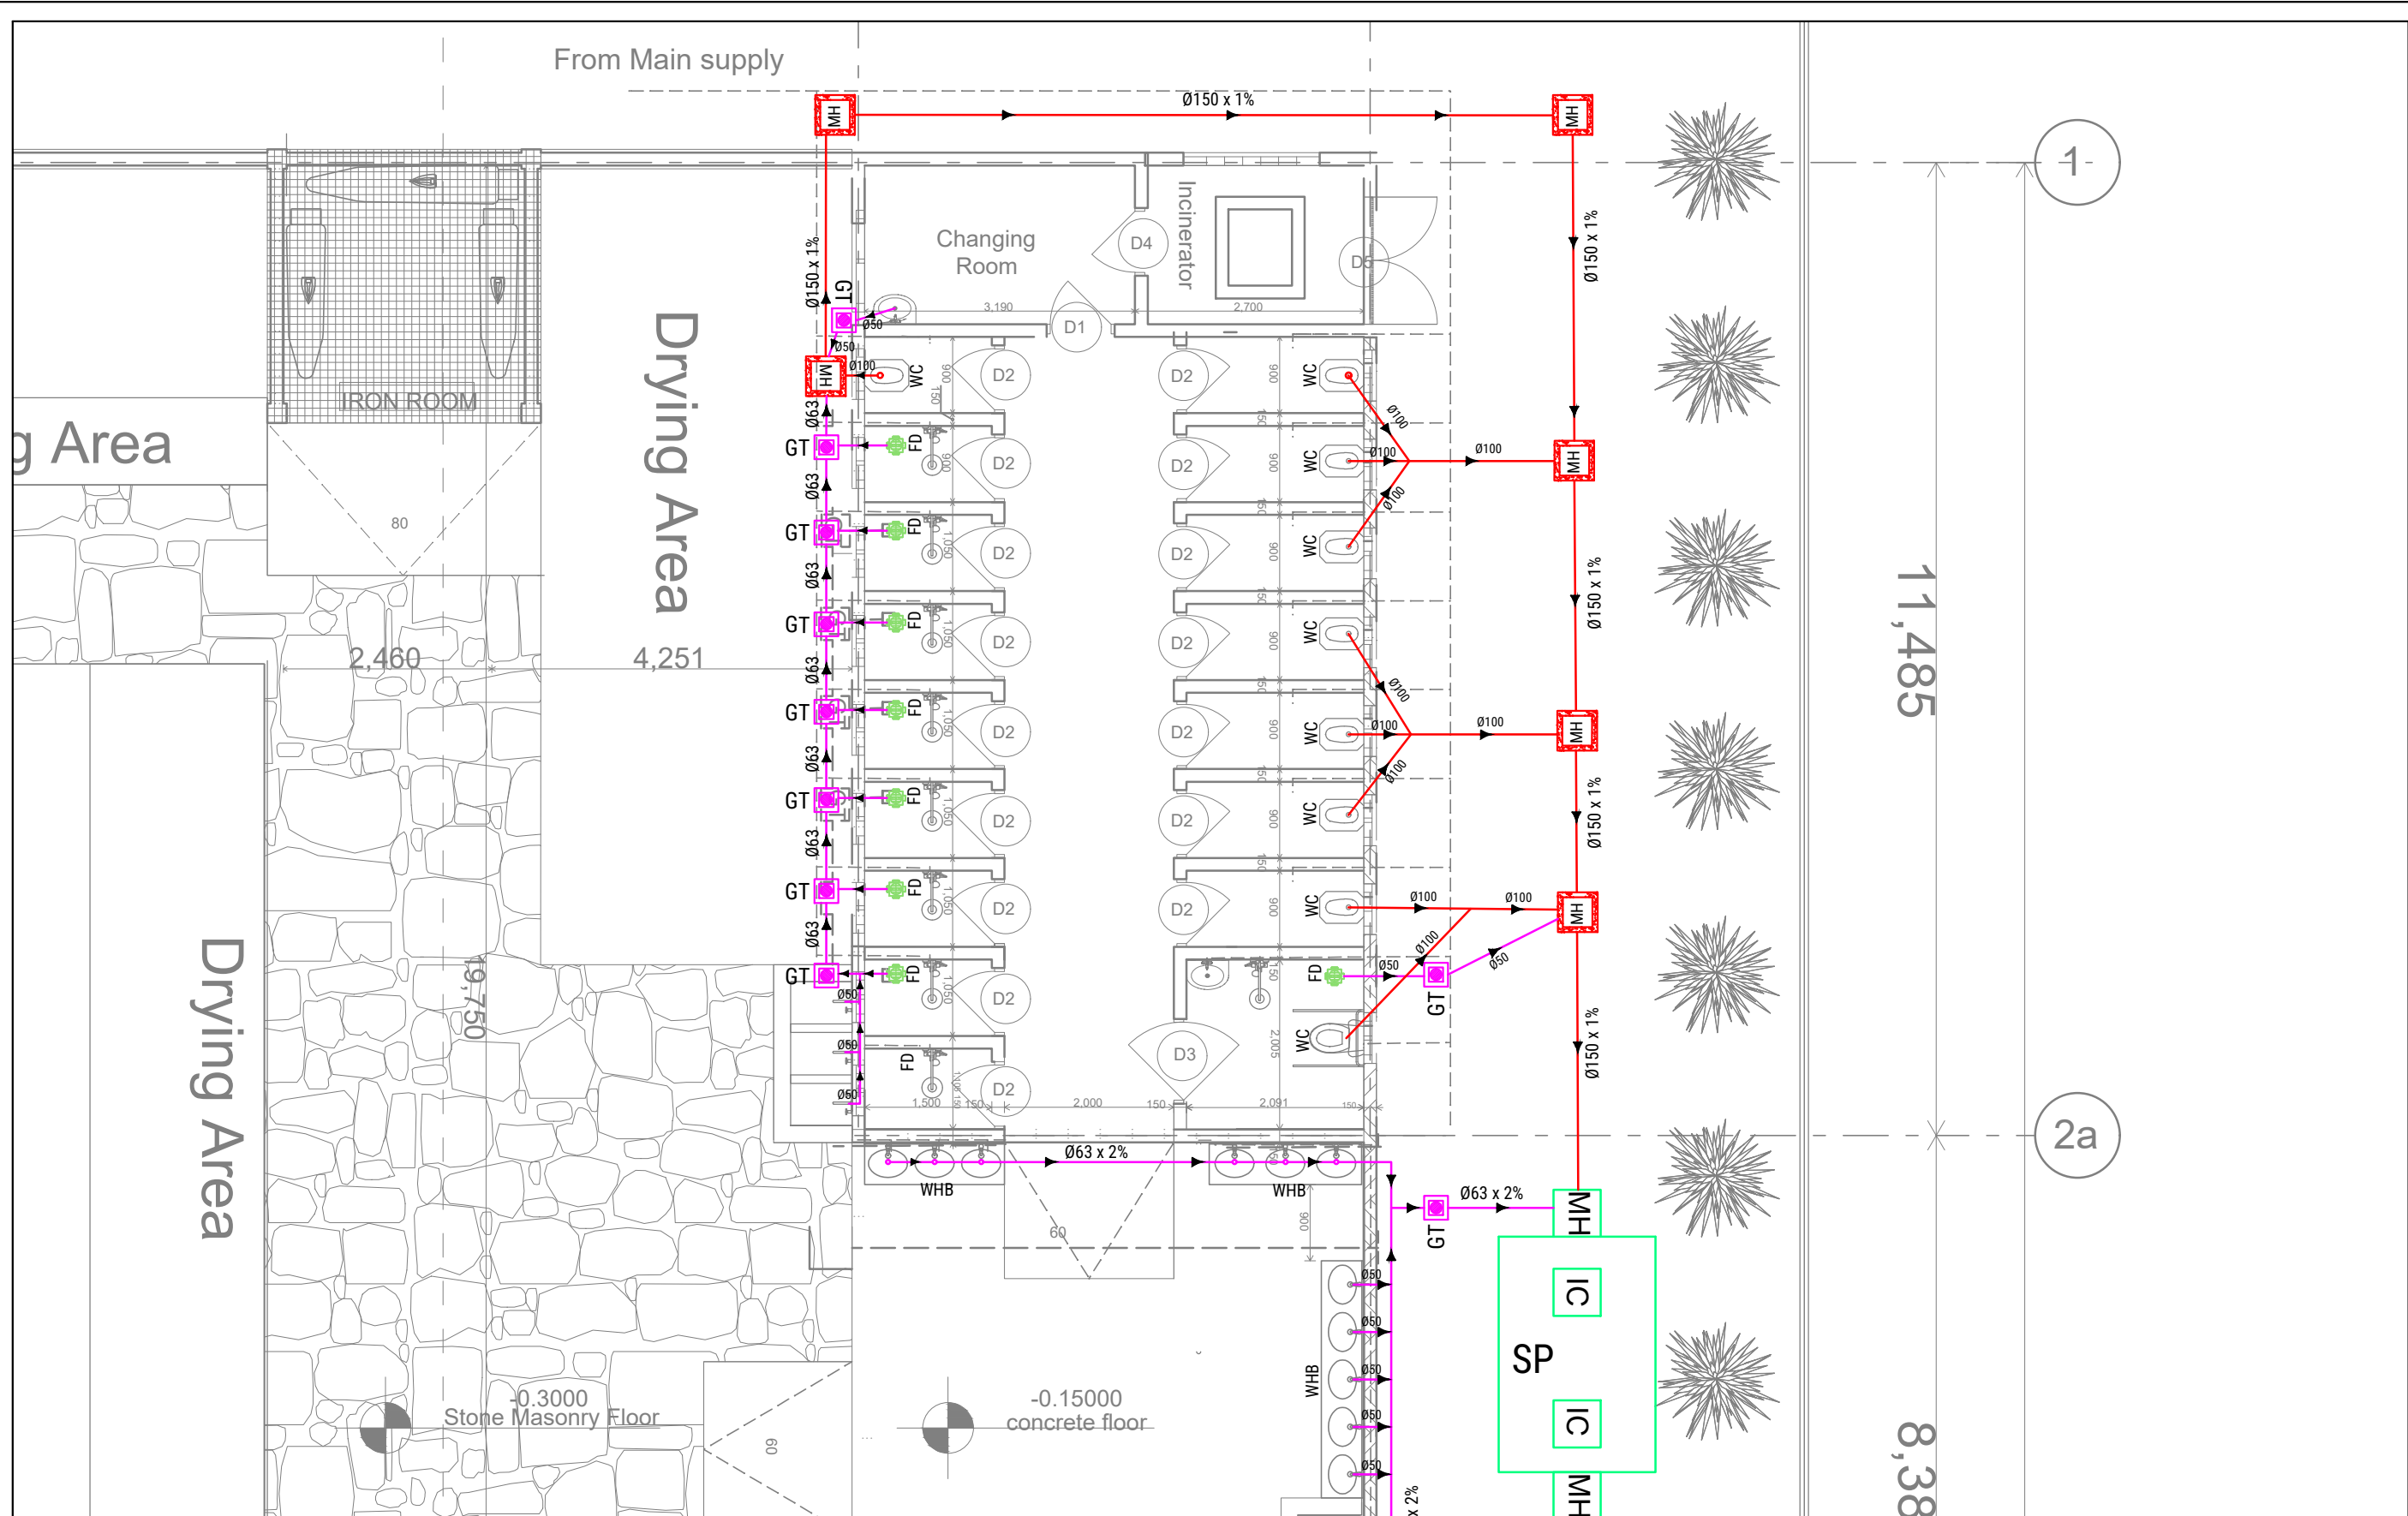

Enabel

WEZESHA BINTI PROJECT:
CONSTRUCTION OF DORMITORY
ANND SWASH AT KIGOMA REGION

Kigoma MC	Client	REGIONAL COMMISSIONER'S OFFICE - KIGOMA
Kigoma DC	Supervisor	PEAKEY INTERNATIONAL CONSULTING ENGINEERING
Kasulu TC	Donor	WEZESHA BINTI, ENABEL, Belgian Development Agency P.O.Box 24 Kigoma, Tanzania
Kasulu DC		
Kibondo DC		


Consultant

PEAKEY INTERNATIONAL CONSULTING
ENGINEERING
Consulting Excellence





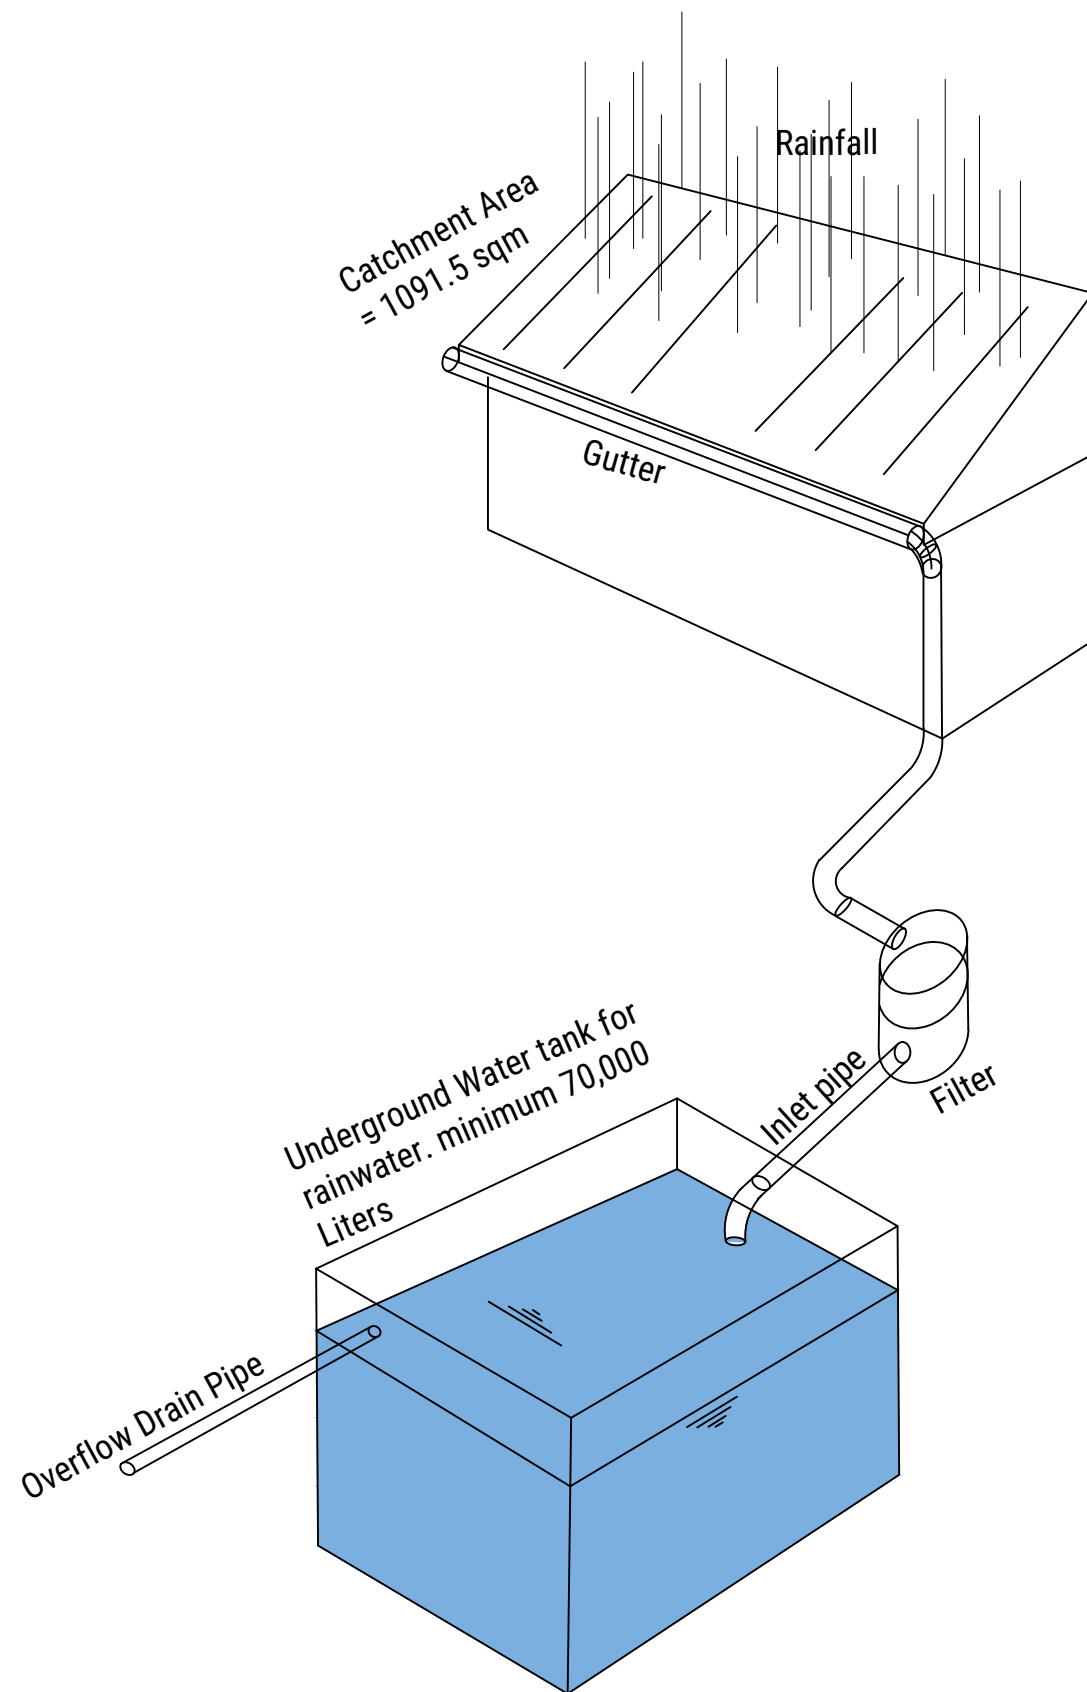

GENERAL NOTES:

BUILDING TYPE: 120 - Students Hostel Building

Drawing Title	Wastewater Drainage
Date	December, 2024
Scale	n/a
Designed by	ENABEL
Checked by	Peakey International
Approved by	RE - RAS OFFICE - KIGOMA



SYMBOLS AND ABBREVIATION

	Cold Water Supply Pipe
	Black-water Wastewater Drainage Pipe
	Grey-water Wastewater Drainage Pipe
	Floor Drain
	Gully Trap
	Manhole
WC	Water Closet
BD	Handheld Bidet / Shattaf
WHB	Hand-wash Basin
SH	Shower Head



WEZESHA BINTI PROJECT:
CONSTRUCTION OF DORMITORIES
AND SWASH AT KIGOMA REGION

Kigoma MC	Client	REGIONAL COMMISSIONER'S OFFICE - KIGOMA
Kigoma DC		
Kasulu TC	Supervisor	PEAKEY INTERNATIONAL CONSULTING ENGINEERING
Kasulu DC		
Kibondo DC	Donor	WEZESHA BINTI, ENABEL, Belgian Development Agency P.O.Box 24 Kigoma, Tanzania

Consultant



GENERAL NOTES:

BUILDING TYPE: 120 - Students Hostel Building

Drawing Title	Schematic
Date	December, 2024
Scale	n/a
Designed by	ENABEL
Checked by	Peakey International
Approved by	RE - RAS OFFICE - KIGOMA