


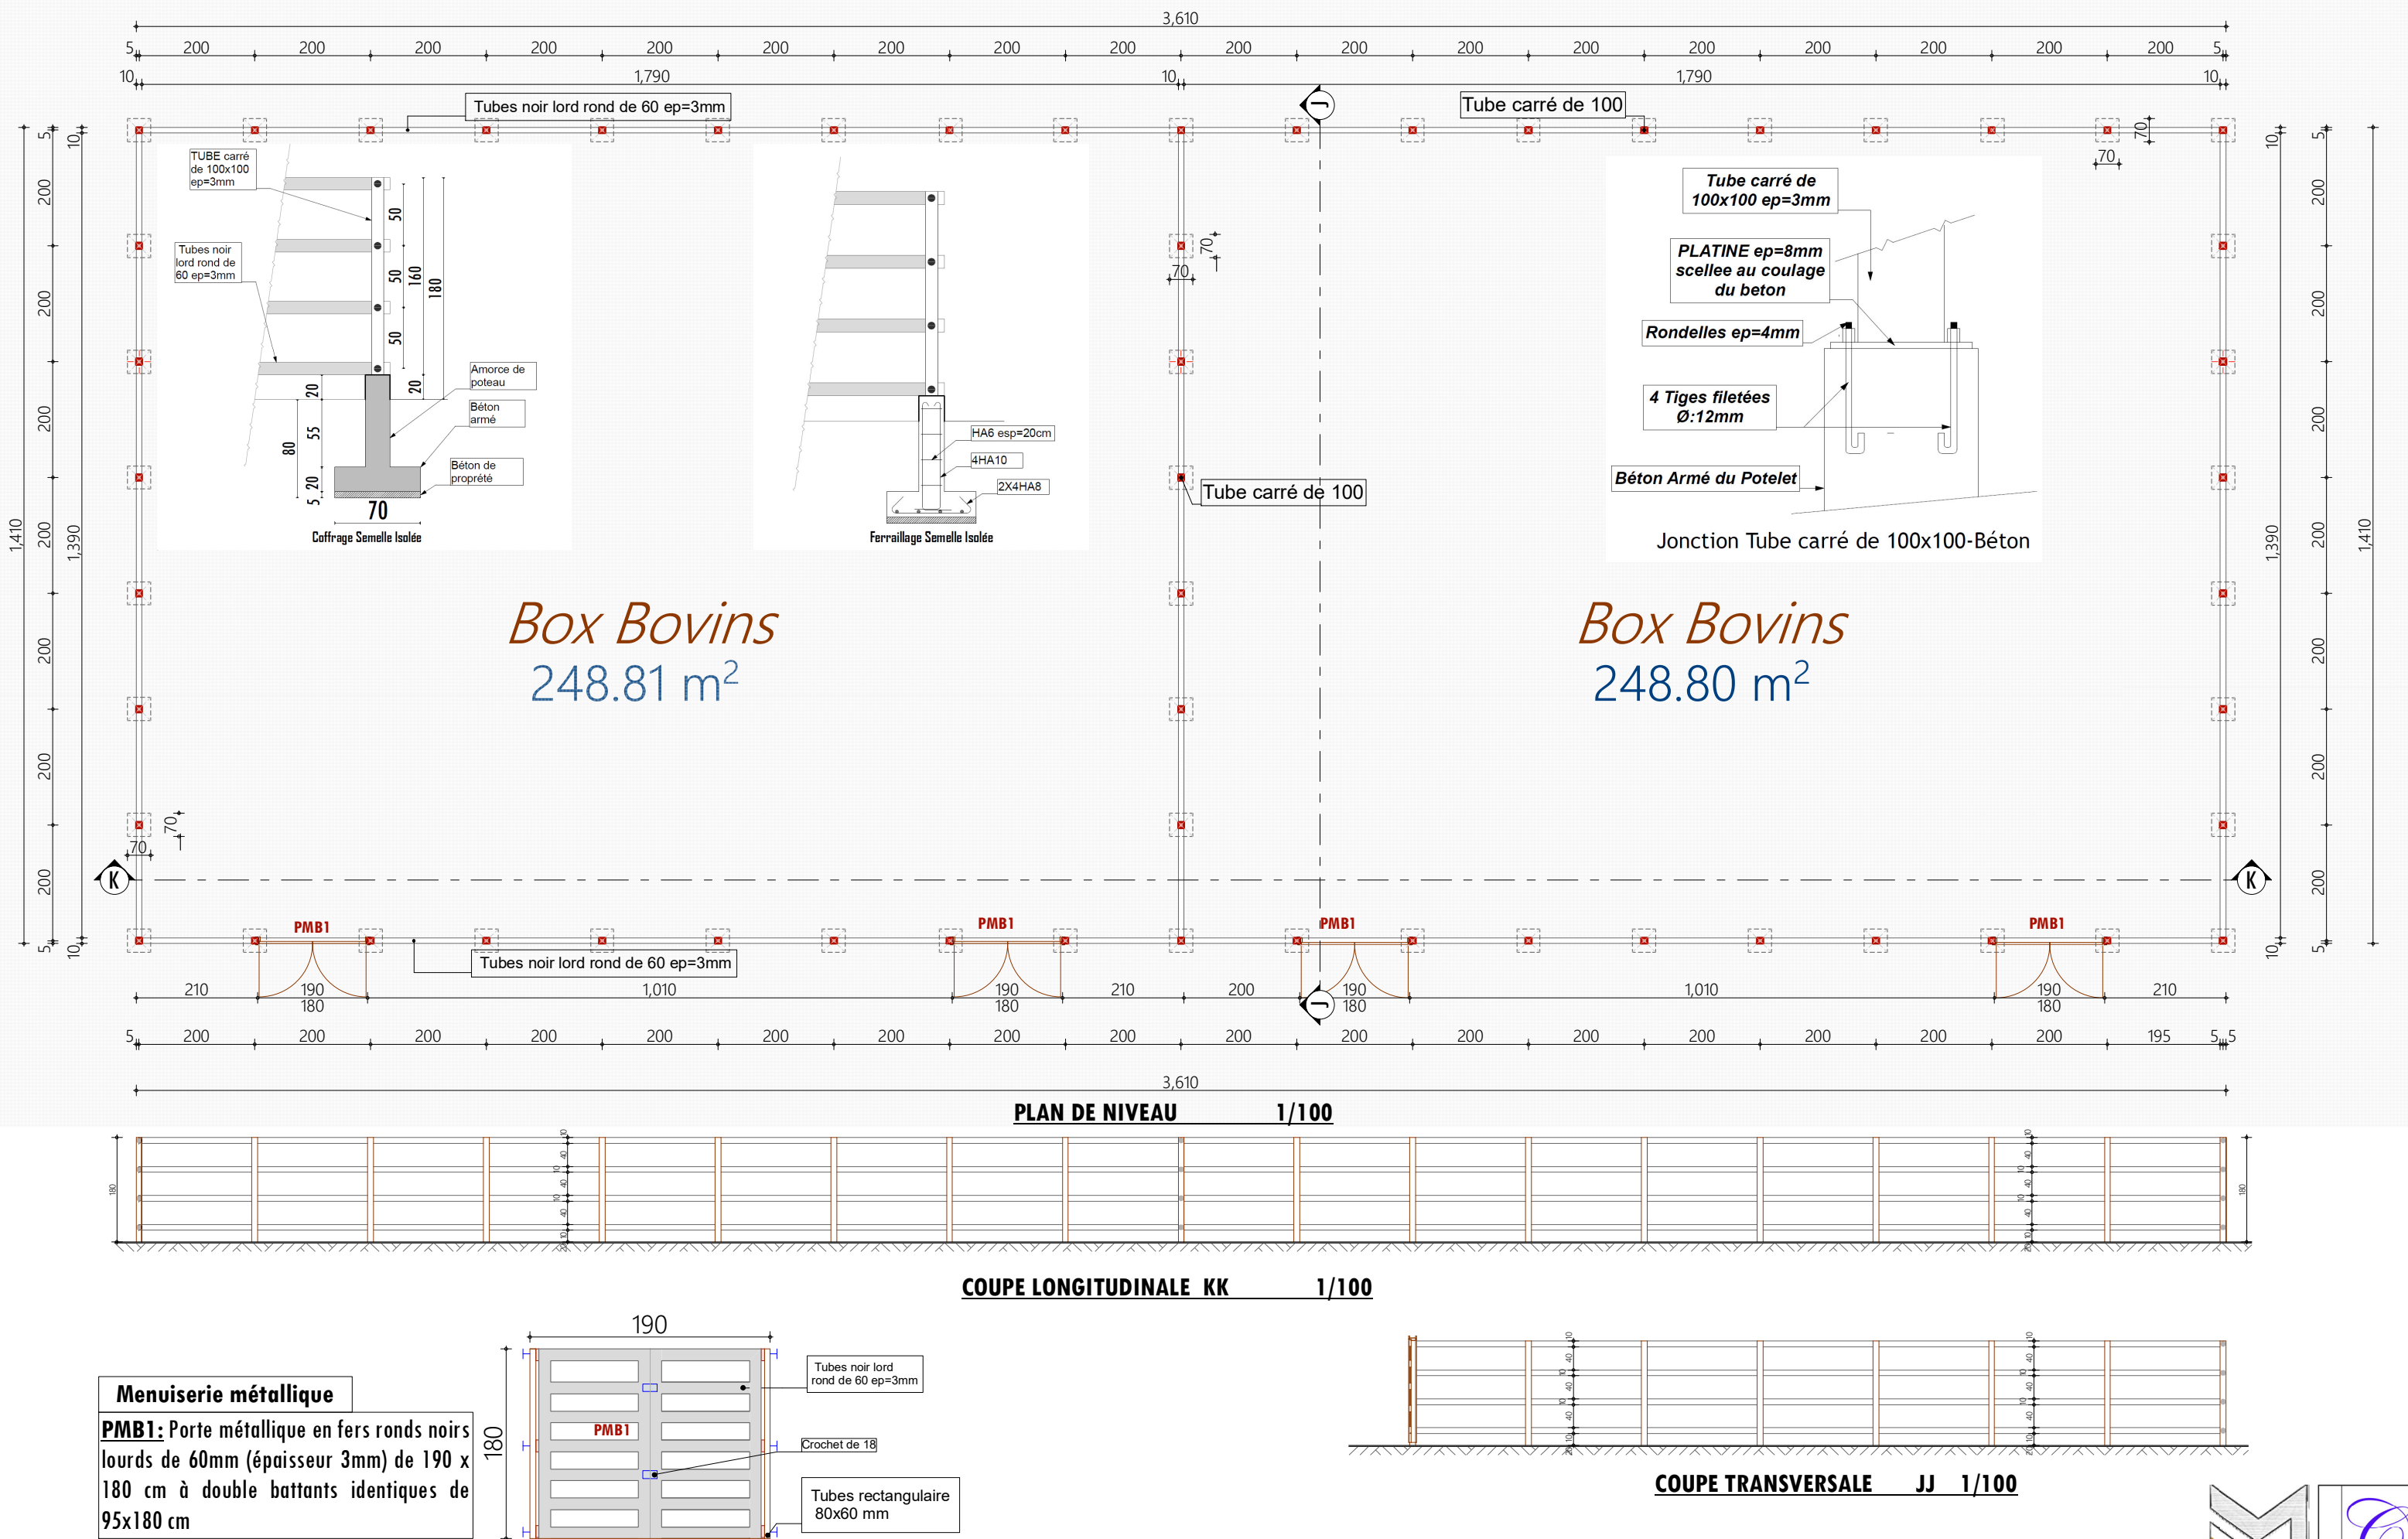

PLAN TYPE - MARCHE A BETAIL- BOX BOVINS