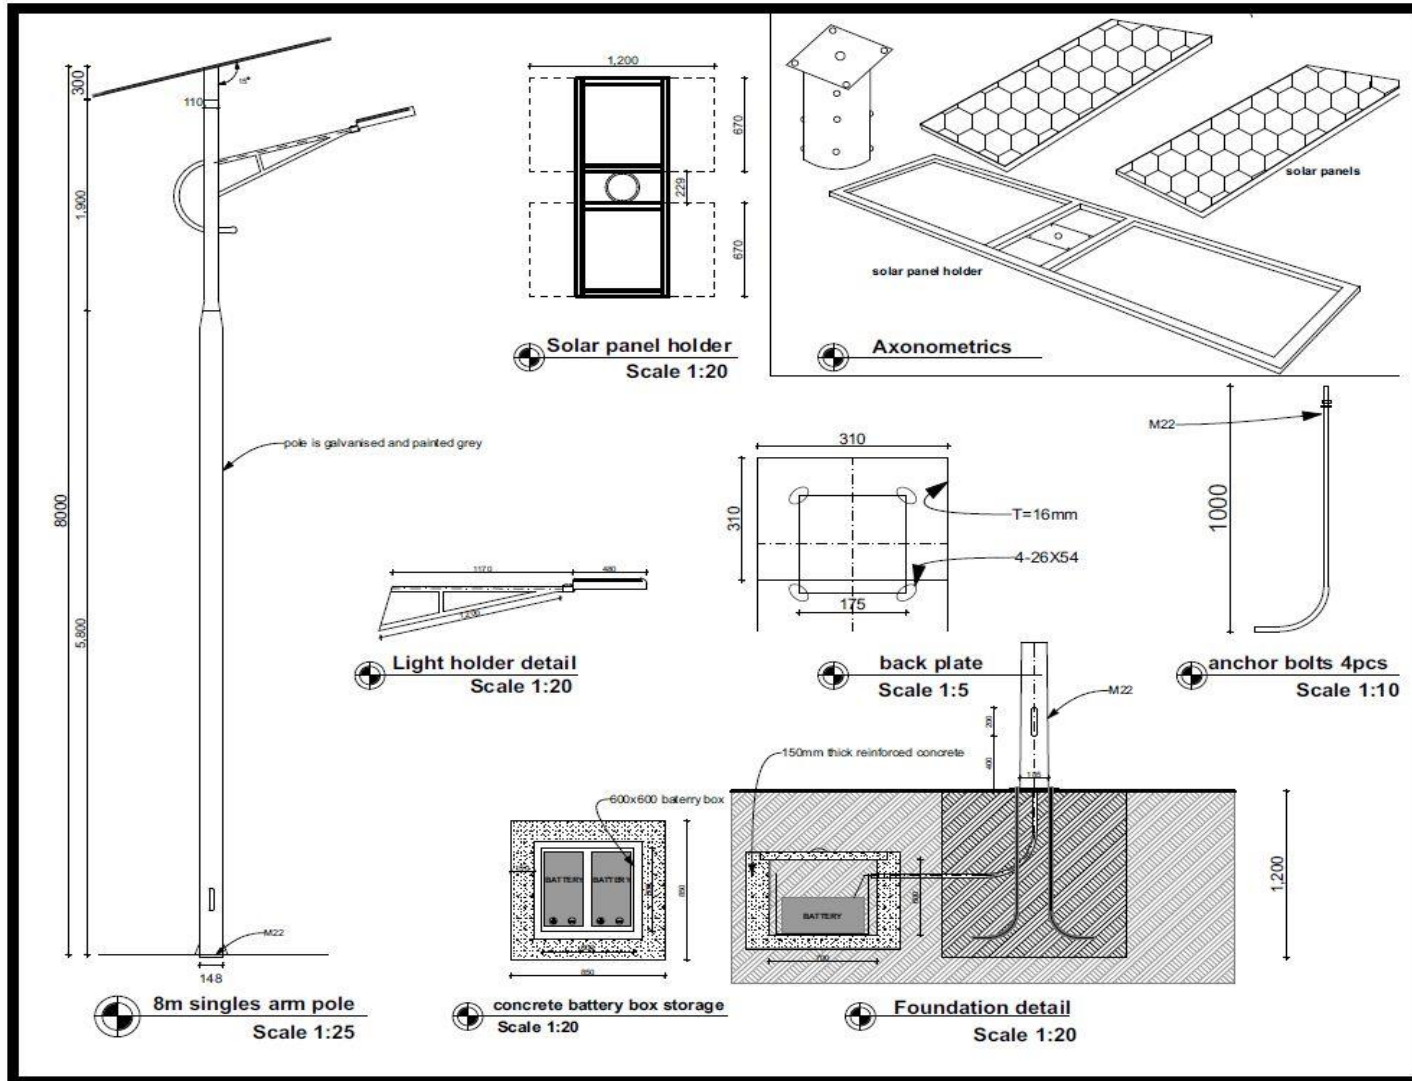
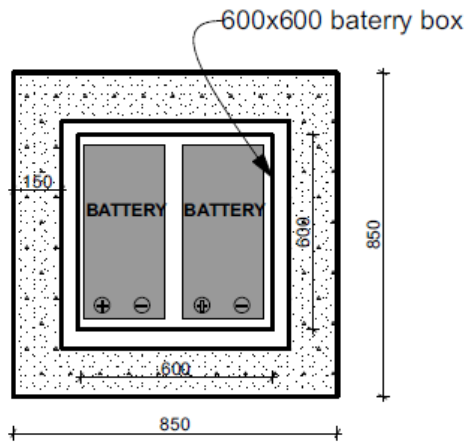

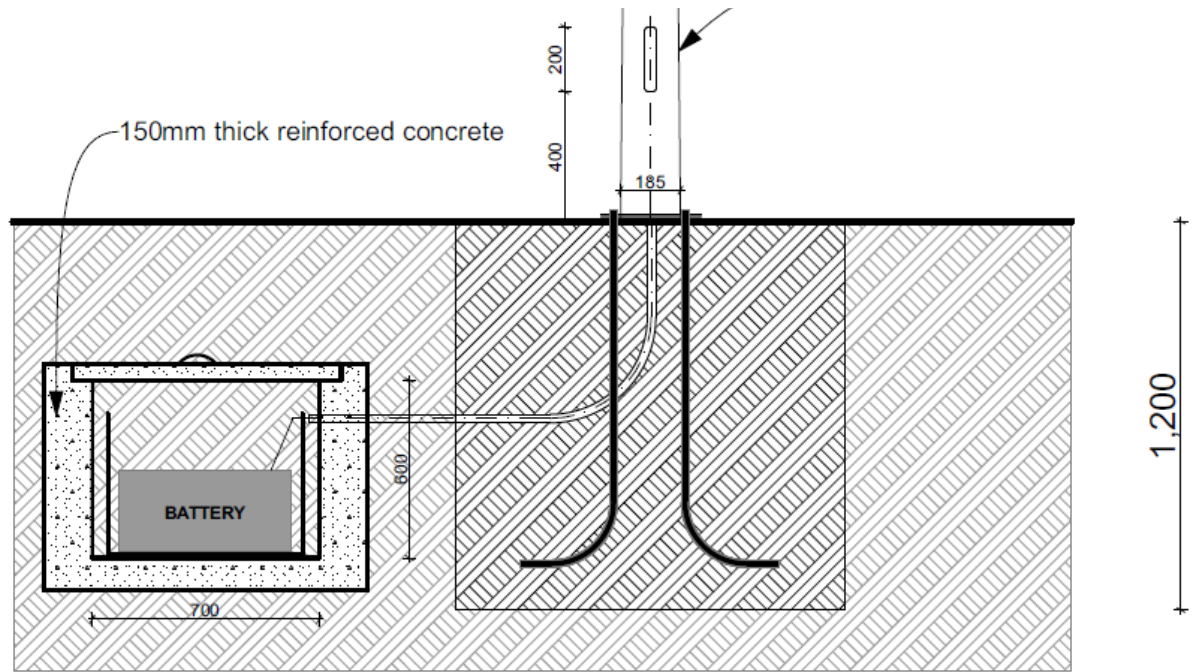



DRAWINGS FOR THE STAND-ALONE PV SOLAR STREET LIGHTS FOR NTC UNYAMA





 **concrete battery box storage**
Scale 1:20



 **Foundation detail**
Scale 1:20