


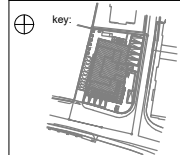
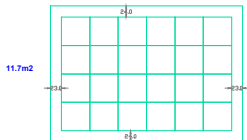
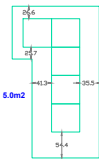


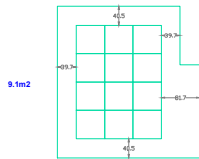


NOTES:
- ALL DIMENSIONS ARE SHOWN IN CENTIMETRES
- LEVELS IN METERS
+ - 0,00 = 833.11m

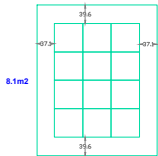

DESIGNED BY :

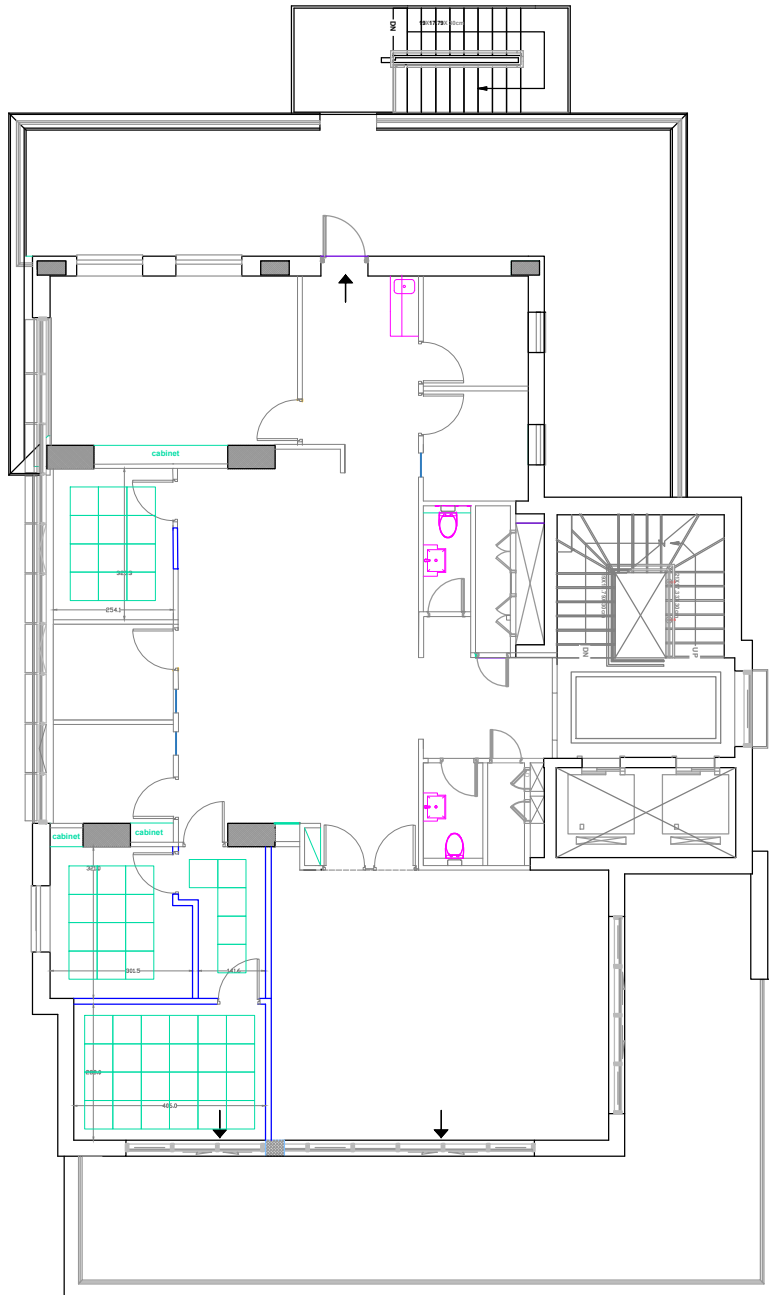

PROJECT TITLE:
Belgian development agency
Consulate General of Belgium

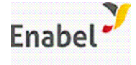

Sheet Title:

7TH Floor Level
False ceiling Plan

| | |
|--------------------------|--------------|
| Scale 1 : 100 | Date 07/2023 |
| When Printed at A2 Sheet | Division. |
| Checked by | Division. |
| Drawn by | Drawing No. |
| Project number | A6 |