



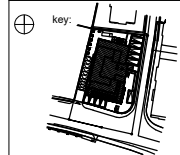


NOTES:
- ALL DIMENSIONS ARE SHOWN IN CENTIMETRES
- LEVELS IN METERS.
+ , - 0,00 = + 833,11m

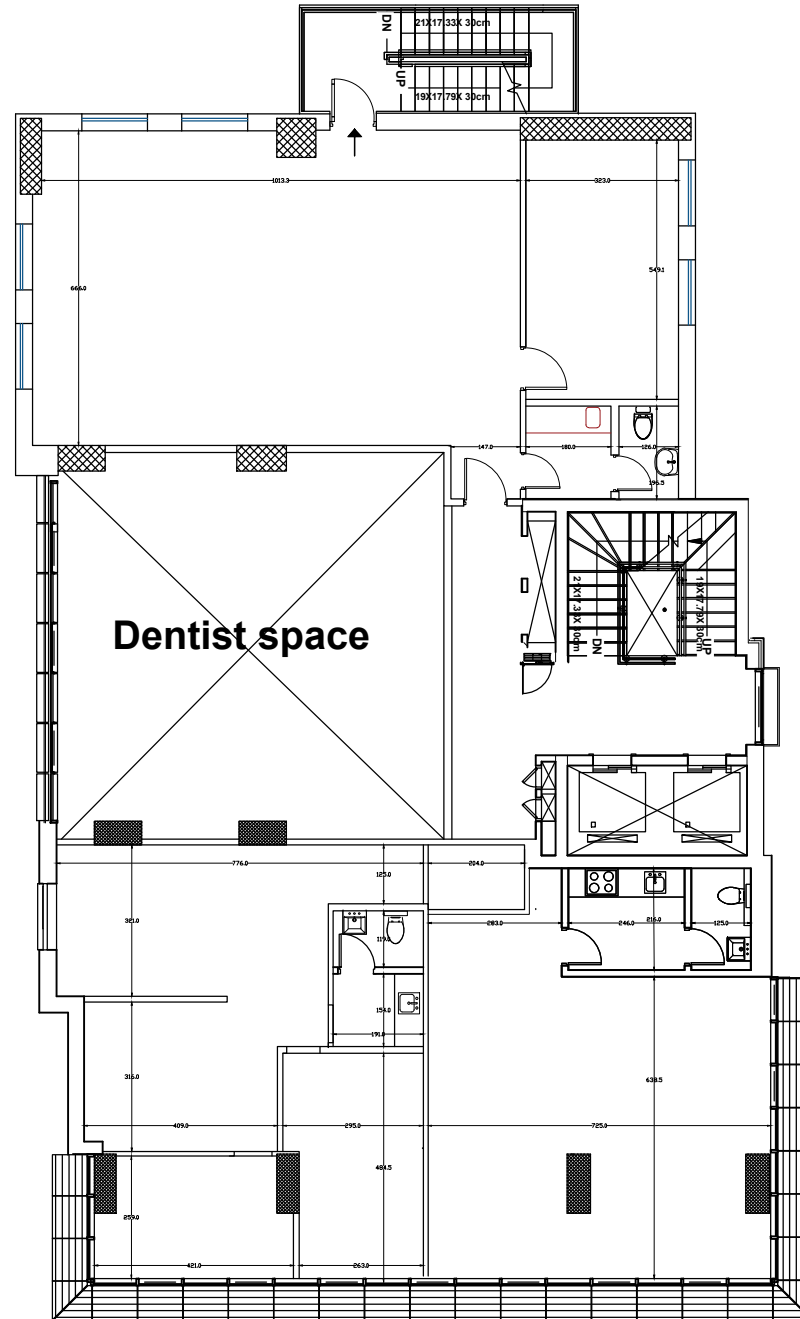

DESIGNED BY :


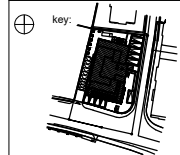
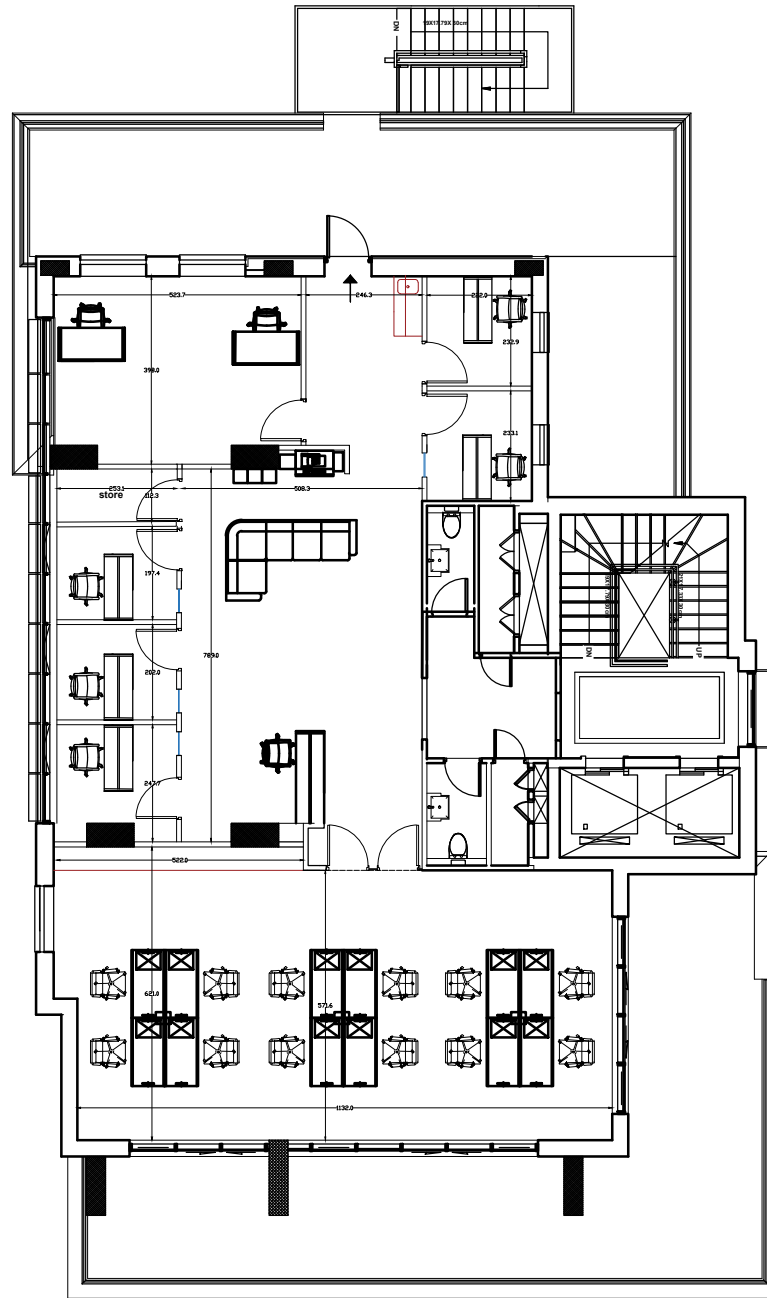
PROJECT TITLE:
Belgian development agency
Consulate General of Belgium


Sheet Title:
**6TH Floor Level
Existing Plan**

Scale 1 : 100	Date 07/2023
When Printed at A2 Sheet	Division.
Checked by	Division.
Drawn by	Drawing No.
Project number	A1




NOTES:
- ALL DIMENSIONS ARE SHOWN IN CENTIMETRES
- LEVELS IN METERS
+ - 0,00 = + 833.11m



DESIGNED BY :



PROJECT TITLE:
Belgian development agency
Consulate General of Belgium

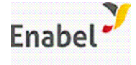



Sheet Title:


6TH Floor Level
Existing Plan

Scale 1 : 100	Date 07/2023
When Printed at A2 Sheet	Division.
Checked by	Division.
Drawn by	Drawing No.
Project number	A2



NOTES:
- ALL DIMENSIONS ARE SHOWN IN CENTIMETRES
- LEVELS IN METERS
+ , - 0,00 + = 833.11m

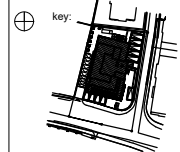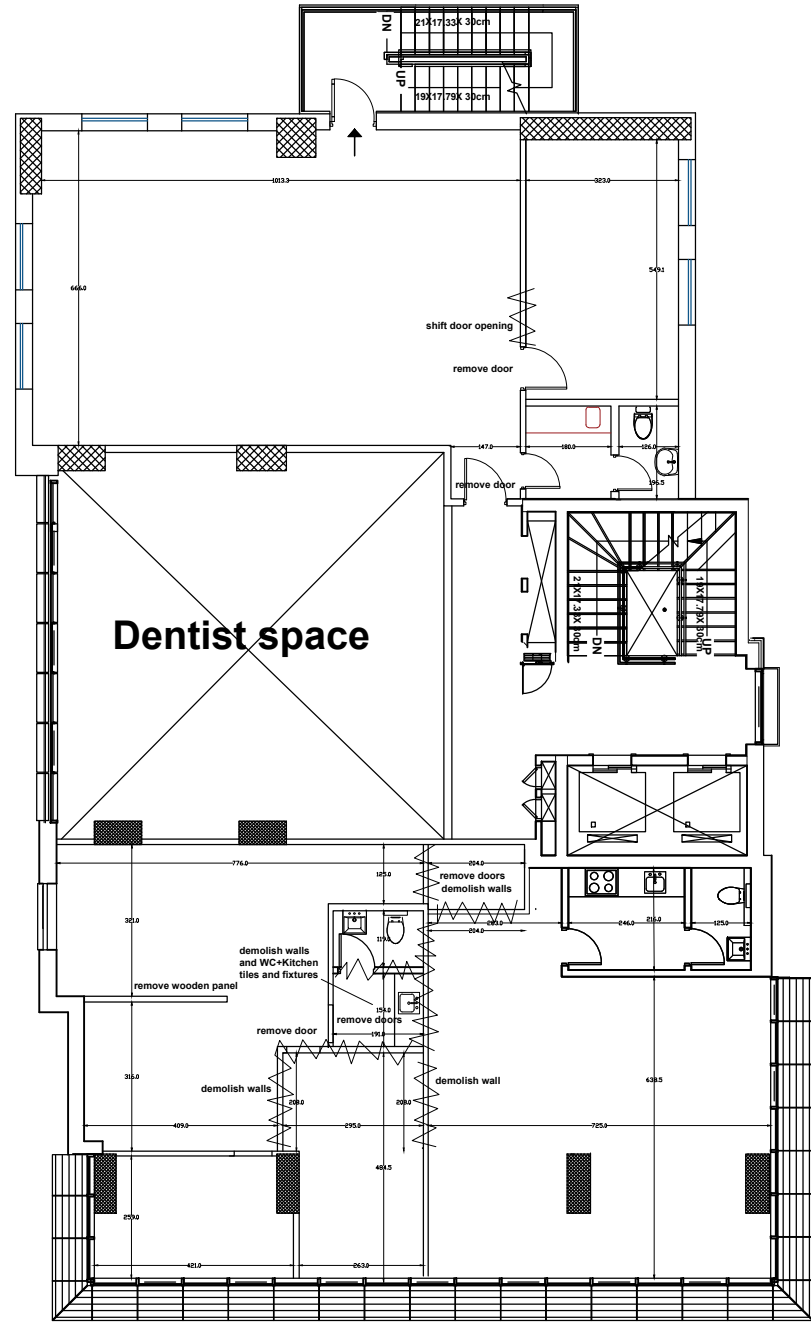

DESIGNED BY :


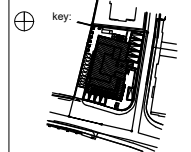
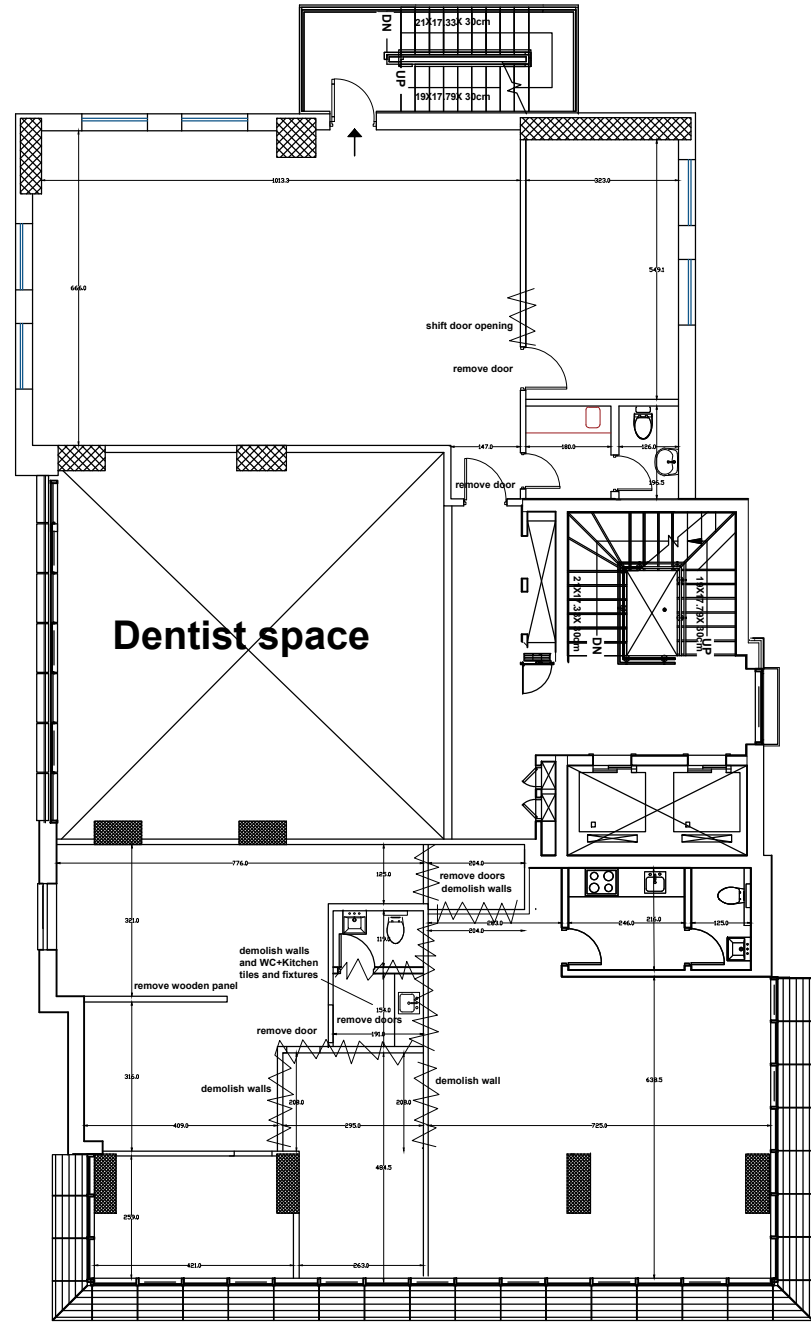
PROJECT TITLE:
Belgian development agency
Consulate General of Belgium


Sheet Title:
**6TH Floor Level
Demolition Plan**

Scale 1 : 100	Date 07/2023
When Printed at A2 Sheet	Division.
Checked by	Division.
Drawn by	Drawing No.
Project number	A3



NOTES:
- ALL DIMENSIONS ARE SHOWN IN CENTIMETRES
- LEVELS IN METERS
+ , - 0,00 + = 833.11m



DESIGNED BY :


PROJECT TITLE:
Belgian development agency
Consulate General of Belgium

Sheet Title:
**6TH Floor Level
Demolition Plan**

Scale 1 : 100	Date 07/2023
When Printed at A2 Sheet	Division.
Checked by	Division.
Drawn by	Drawing No.
Project number	A3




NOTES:
 - ALL DIMENSIONS ARE SHOWN IN CENTIMETRES
 - LEVELS IN METERS.
 +/- 0,00 = + 833.11m

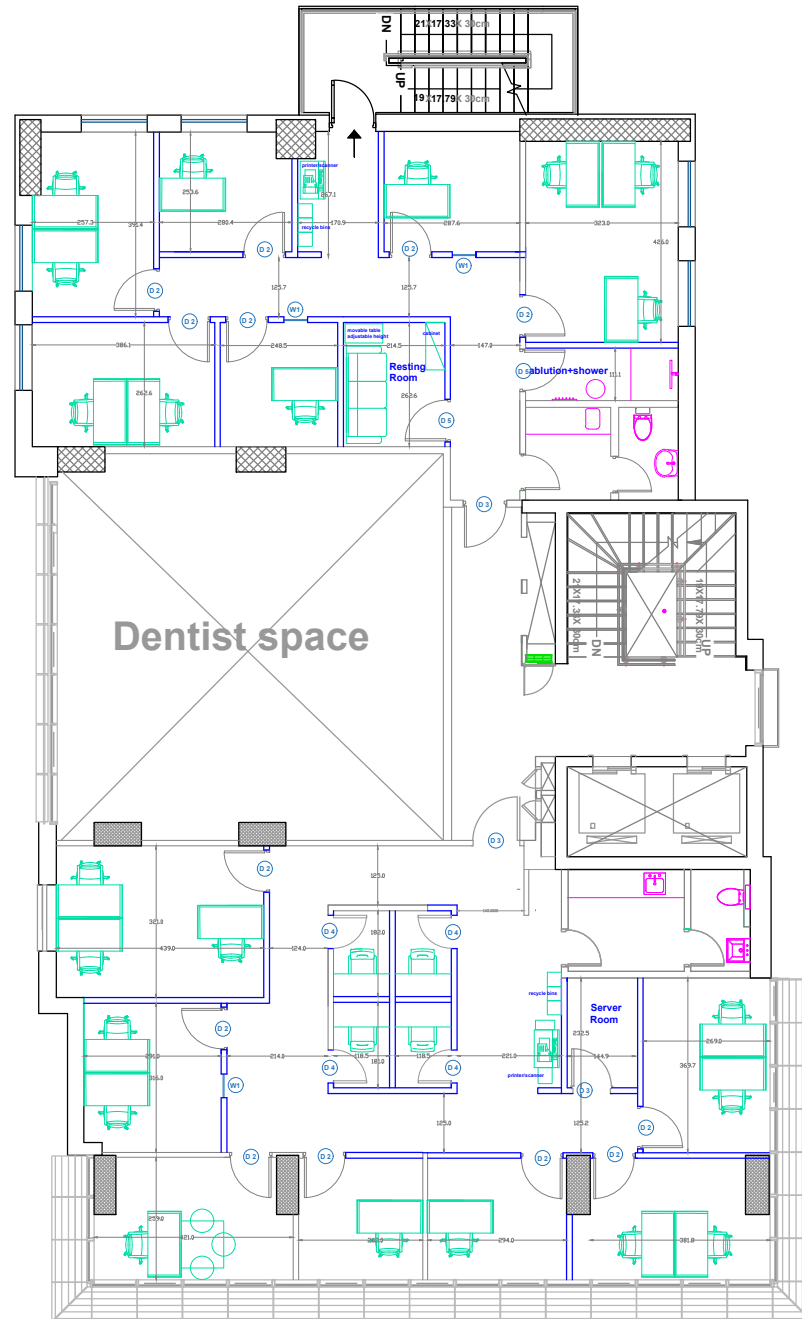

Doors and Windows


#	Size	Type
D1	200 * 90cm	Aluminium
D2	200 * 80cm	Aluminium
D3	200 * 100cm	Multilock
D4	200 * 70cm	Aluminium
D5	200 * 80cm	Wood
W1	200 * 50cm	Glass

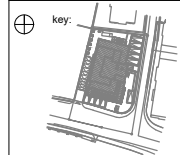

DESIGNED BY :



PROJECT TITLE:
 Belgian development agency
 Consulate General of Belgium

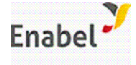


Sheet Title:

6TH Floor Level
 Proposed Plan

Scale 1 : 100	Date 07/2023
When Printed at A2 Sheet	Division.
Checked by	Division.
Drawn by	Drawing No.
Project number	A5




NOTES:
 - ALL DIMENSIONS ARE SHOWN IN CENTIMETRES
 - LEVELS IN METERS
 + - 0,00 = 833.11m

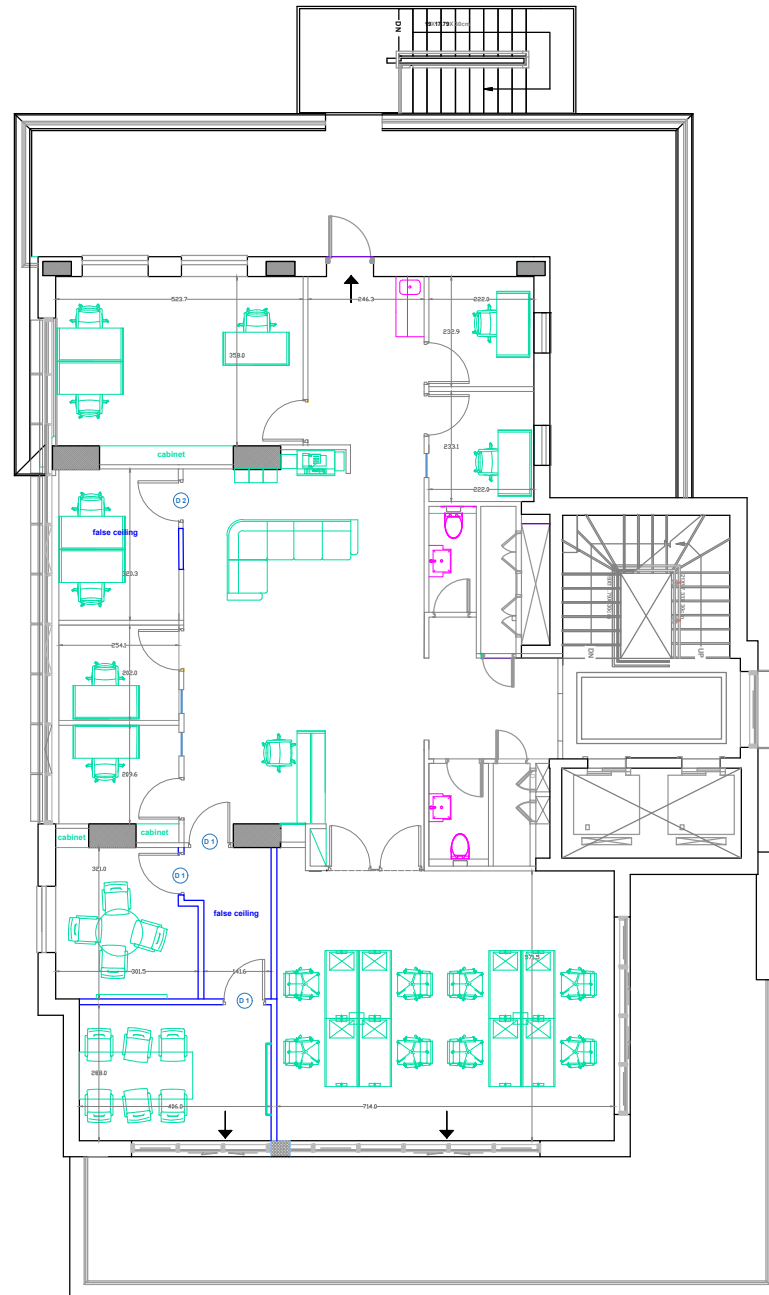


Doors and Windows


#	Size	Type
D1	200 * 90cm	Aluminium
D2	200 * 80cm	Aluminium

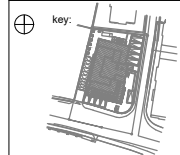

DESIGNED BY :

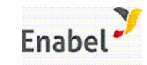

PROJECT TITLE:
 Belgian development agency
 Consulate General of Belgium

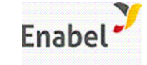

Sheet Title:

**7TH Floor Level
 Proposed Plan**

Scale 1 : 100	Date 07/2023
When Printed at A2 Sheet	Division.
Checked by	Division.
Drawn by	Division.
Project number	A6