



Vista frontal

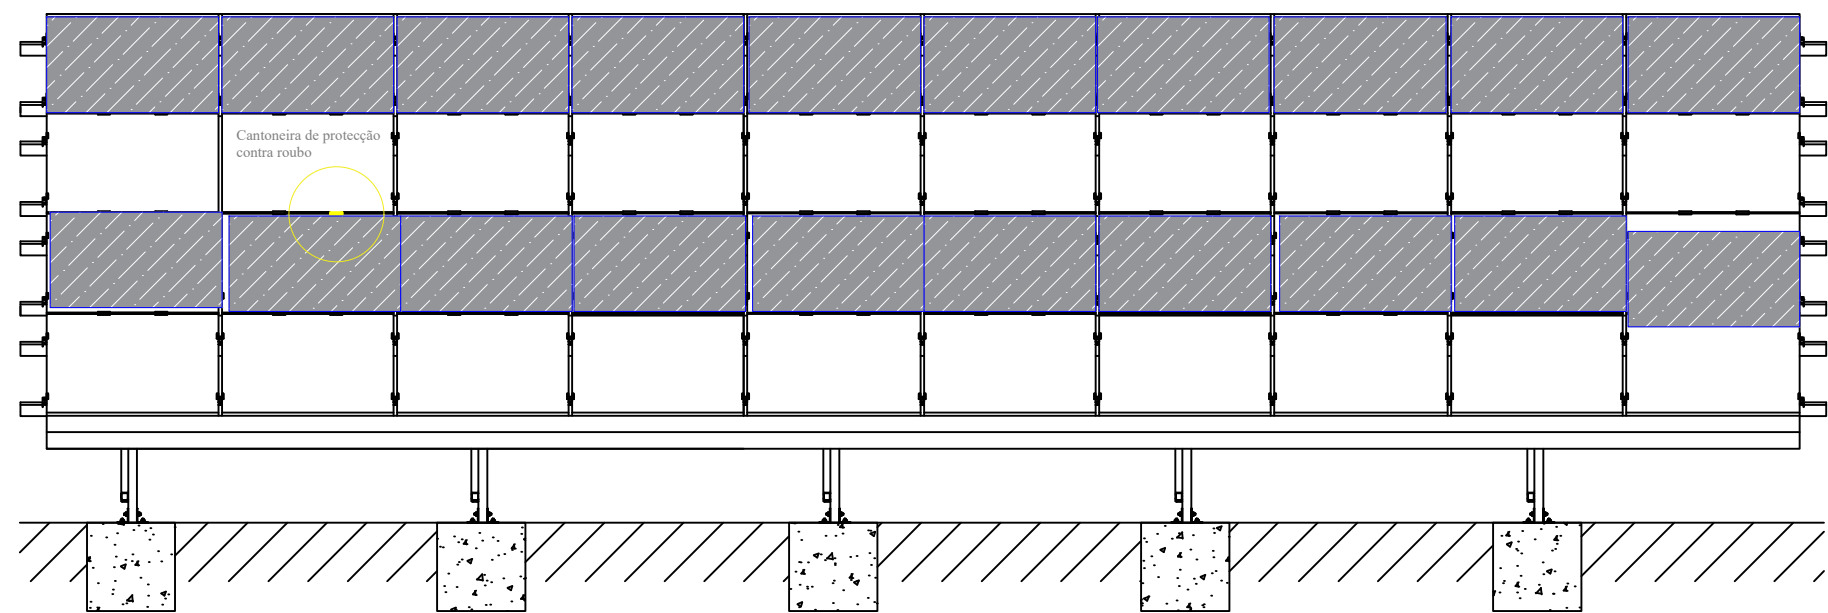

Vista traseira

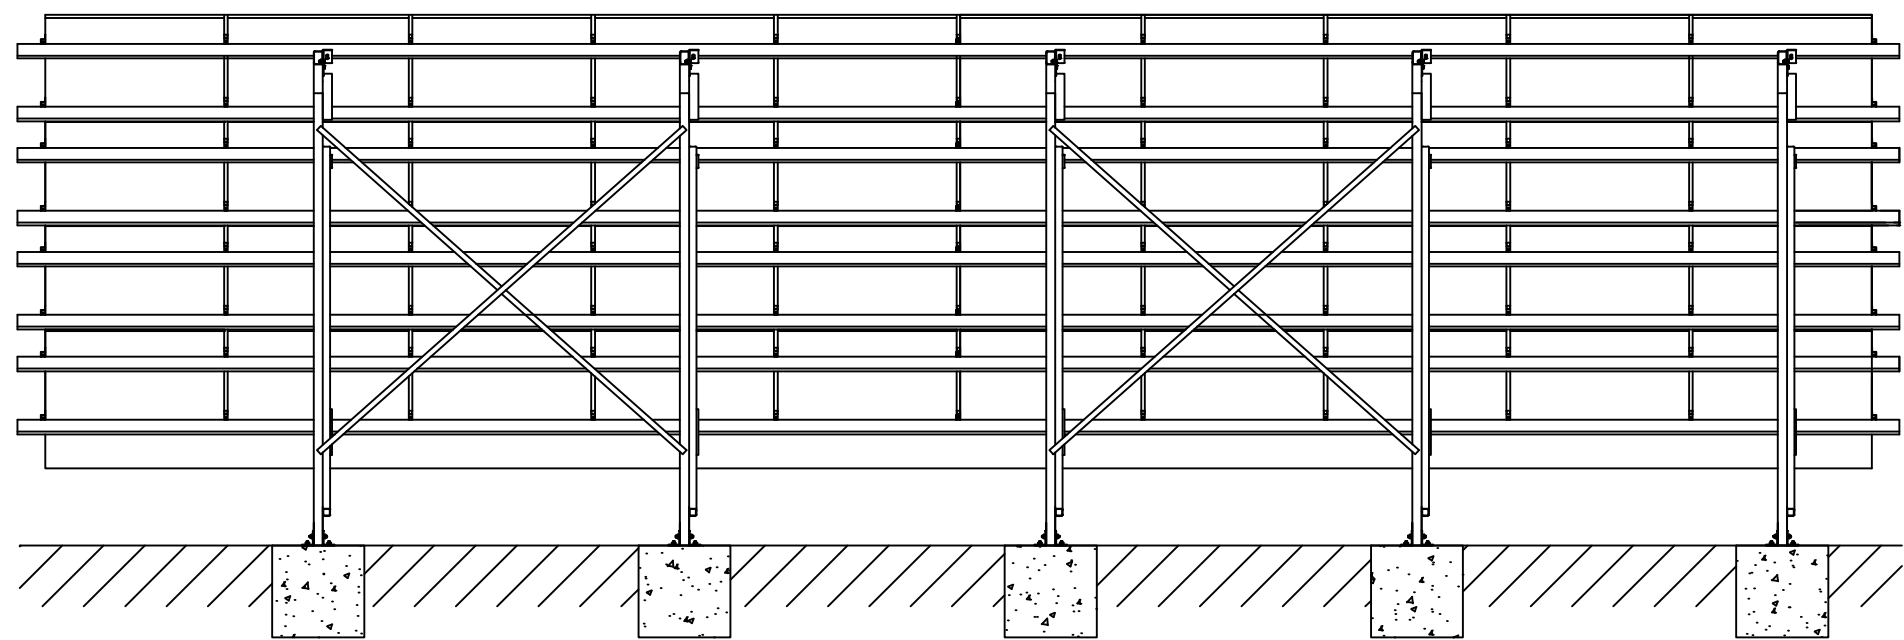

Contraventamento

REV:	DESCRIPTION:	BY:	DATE:

GENERAL NOTES

Sprinkler SPIS

Estrutura de painel

Desenhado por:
S.17

Verificado por:
Enabel

Aprovado por:
Enabel

Data:
2025

Enabel

PROJECT NO:

SCALE:

SHEET SIZE:
A3

DRAWING NO:

SHEET NO:

REVISION:

UNIT: