


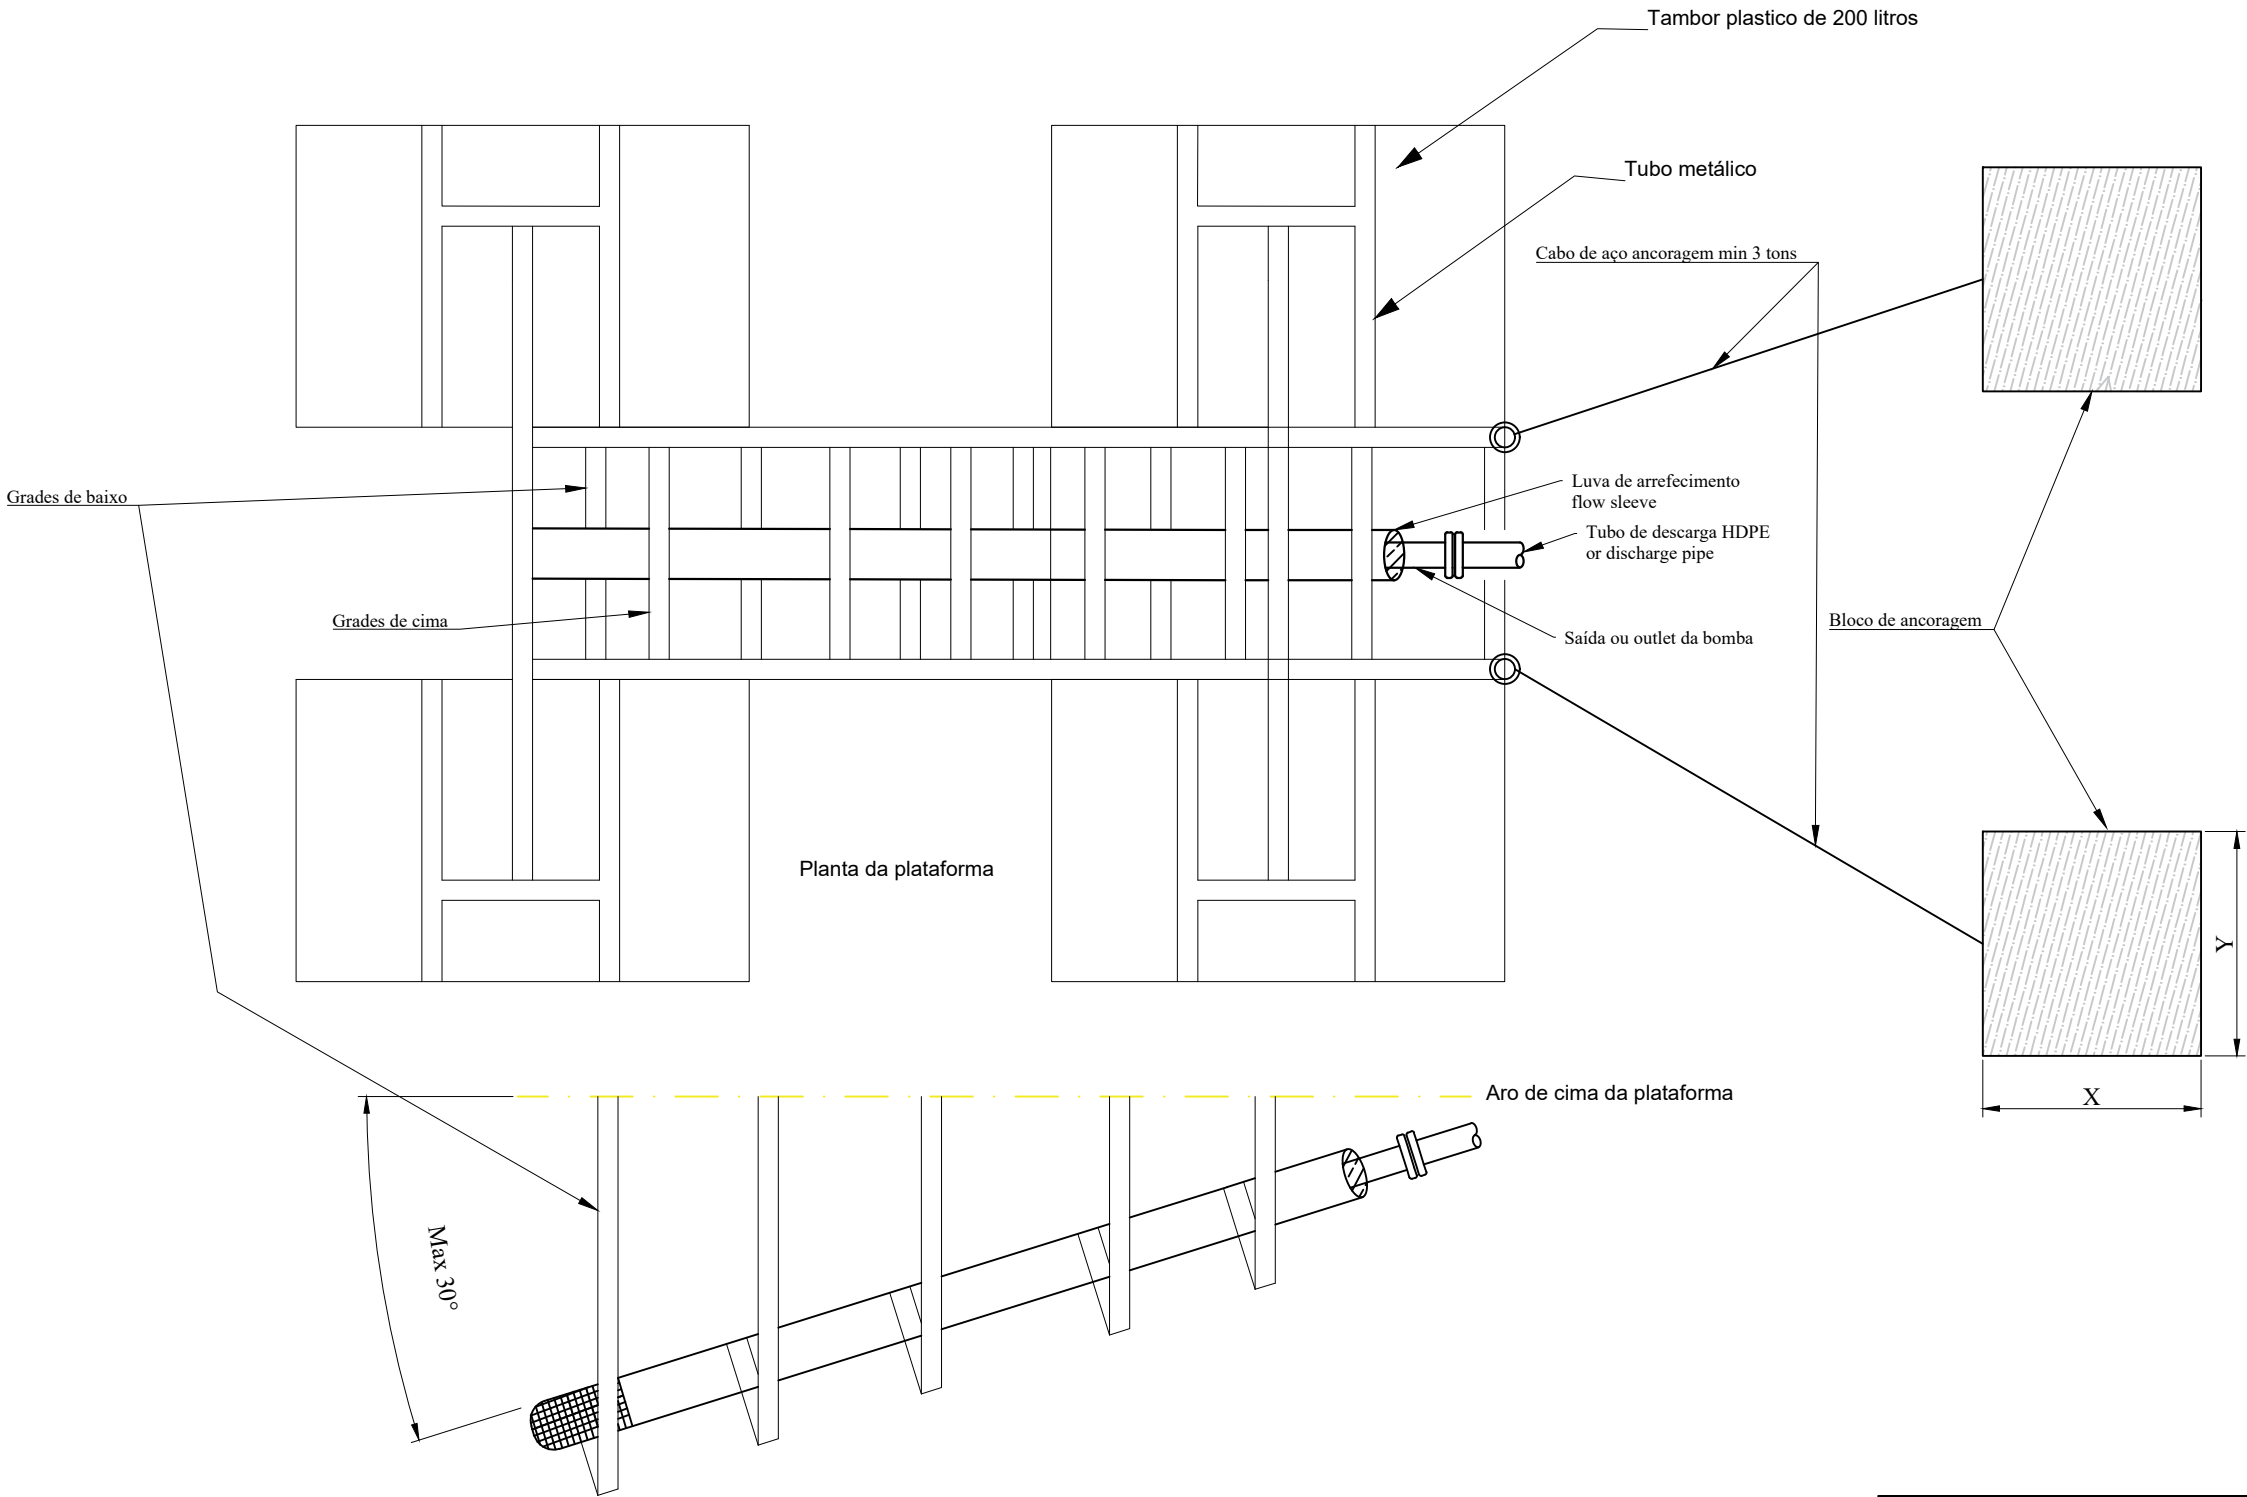

GENERAL NOTES

Plataforma flutuante

Desenhado por:
S.17

Verificado por:
Enabel

Aprovado por:
Enabel

Data:
26-Jun-25

SPIS sprinkler



PROJECT NO:

SCALE:

SHEET SIZE:
A3

DRAWING NO:

SHEET NO:

REVISION:

UNIT:

REV:	DESCRIPTION:	BY:	DATE: