


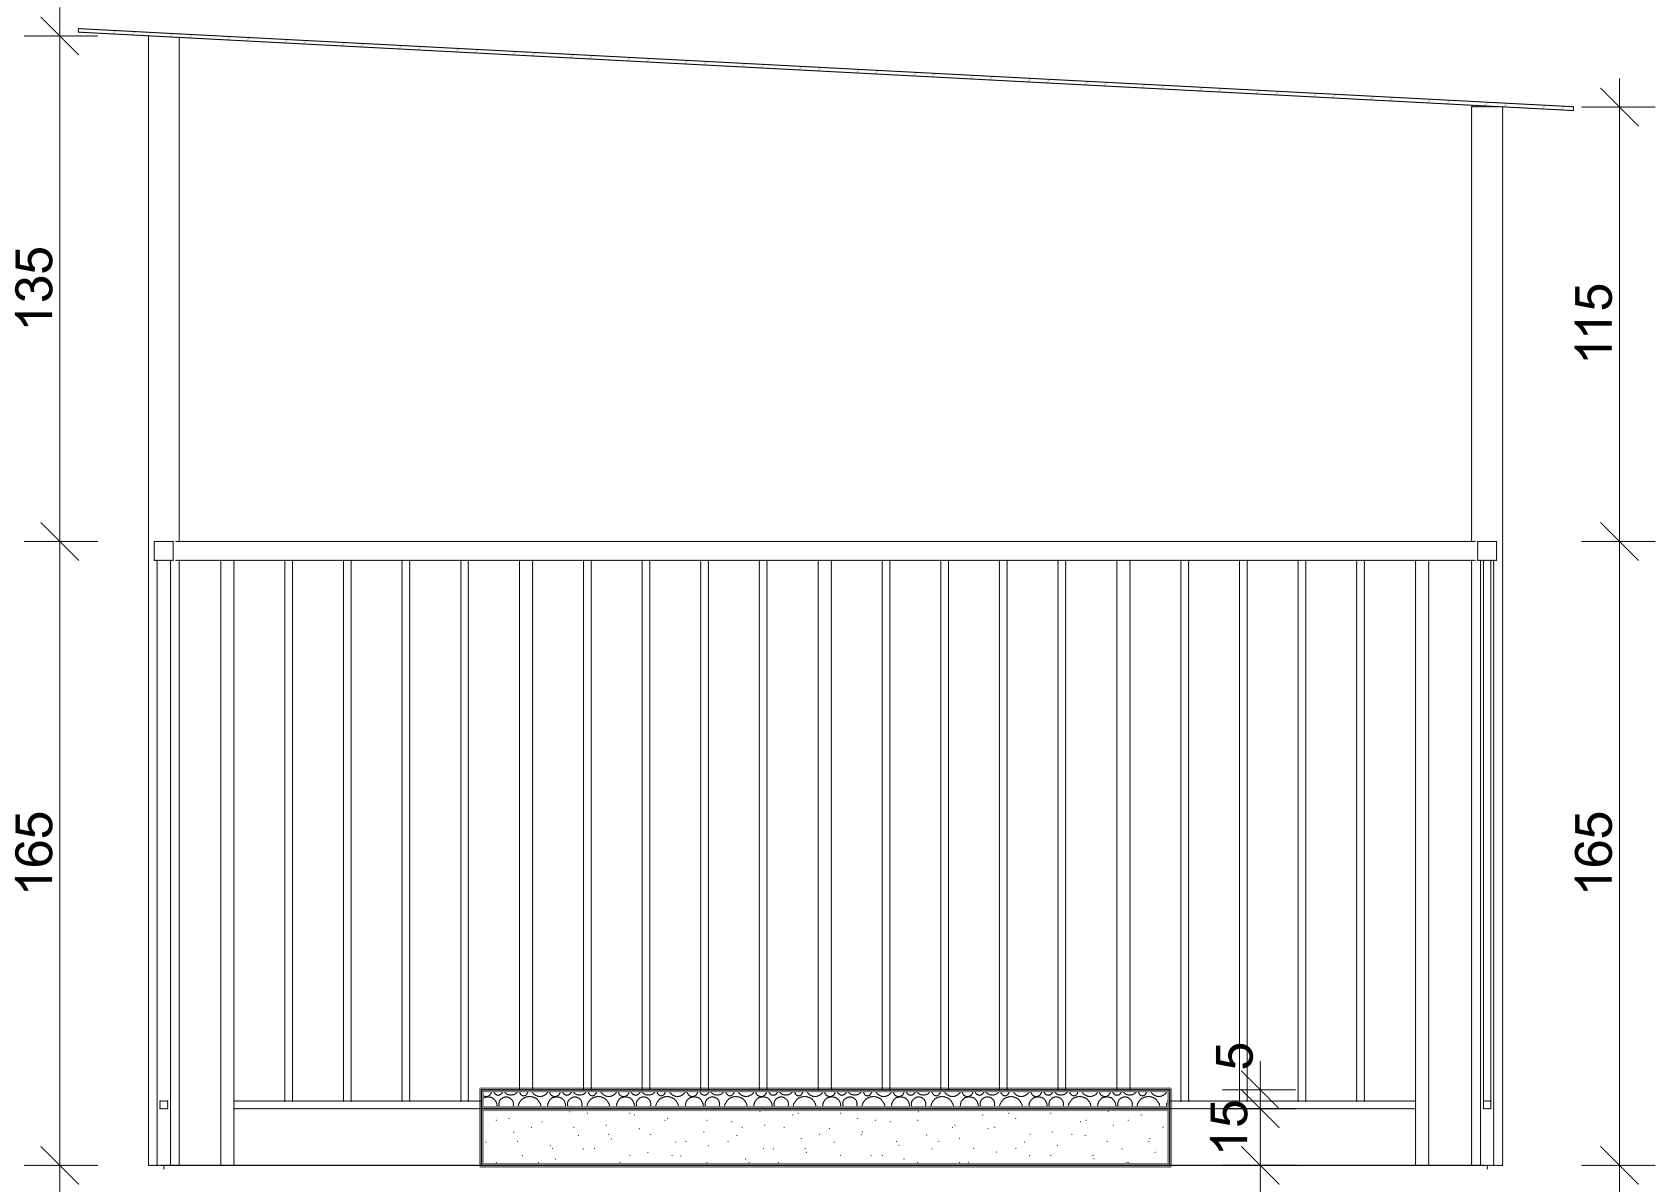

FACADE TRANSVERSALE