


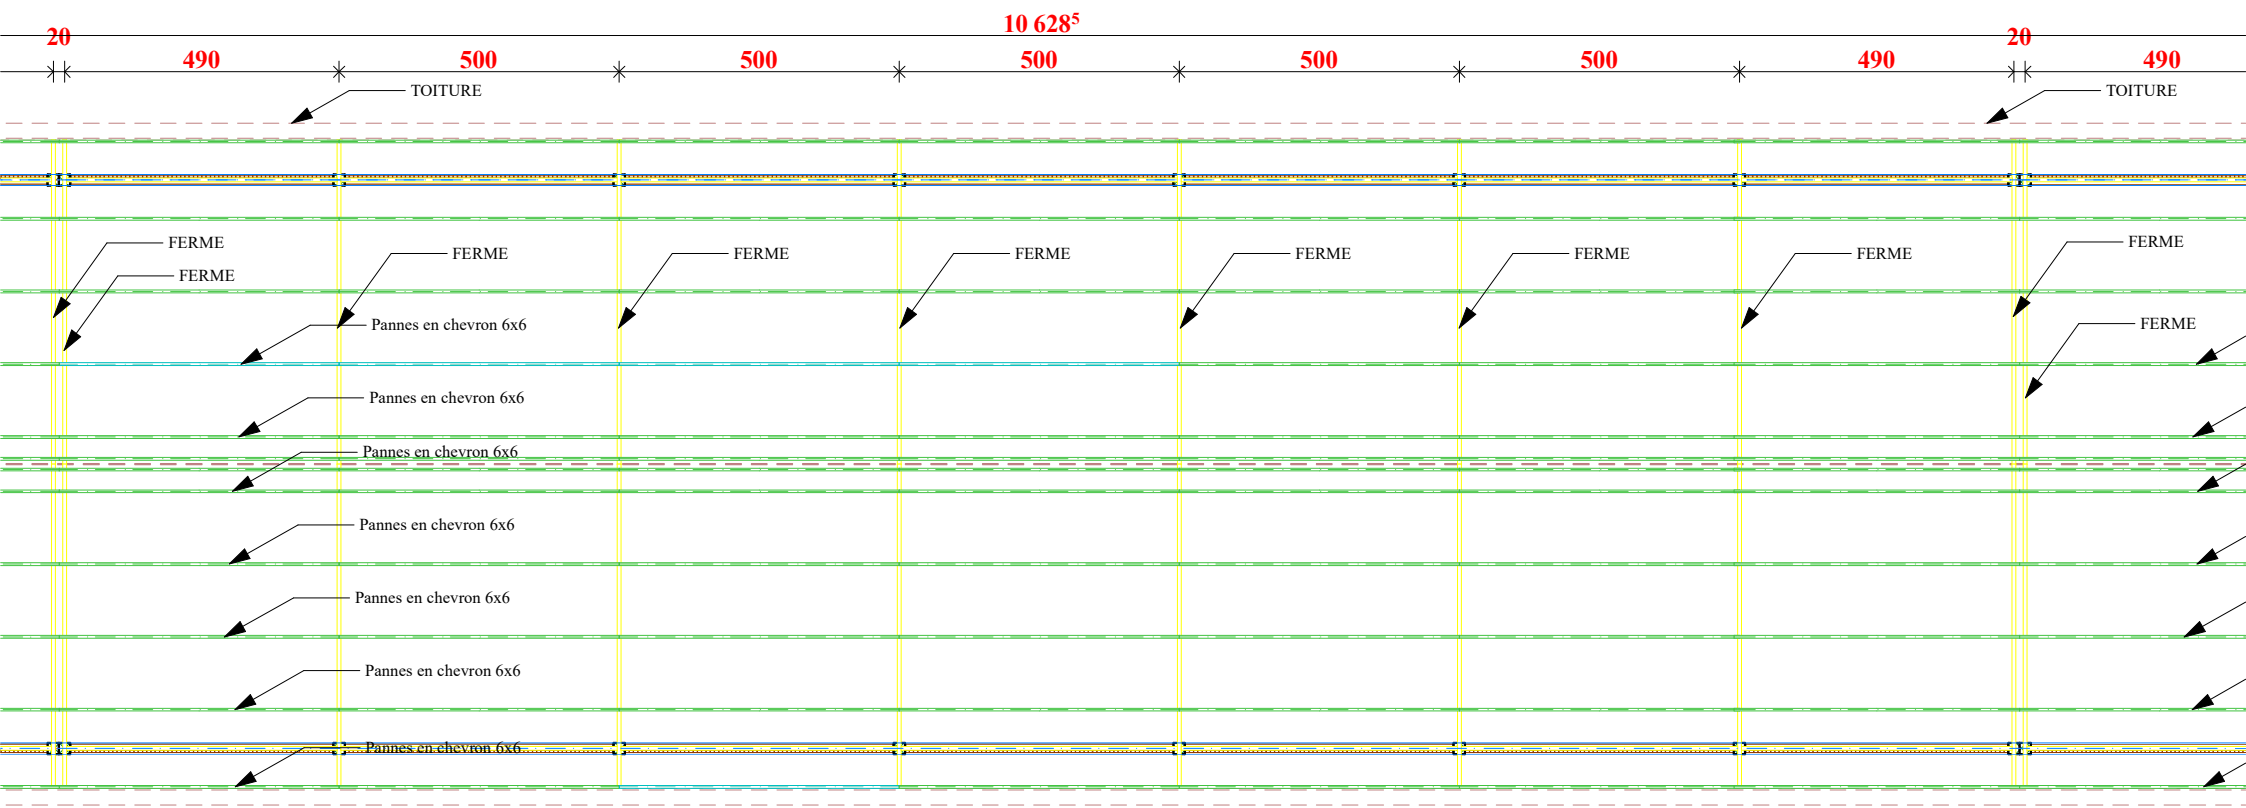

PLAN DE LA CHARPENTE MIXE